

DO NOT SCALE

Millimetres

0

10

100

For continuation please refer to Sheet 2

For continuation please refer to Sheet 2

For continuation please refer to Sheet 4

For continuation please refer to Sheet 4

British Gypsum

British Gypsum

Footpath 336/014

Existing British Gypsum Access

Realigned Fell Lane

Proposed Pond Outfall

Realigned Main Street

Main Street

Existing Fell Lane

Existing Main Street

Kirkby Thore

Proposed Turning Head

Existing Winthorn To Be Demolished

33000

Existing Sleastonhow Lane

Proposed Sleastonhow Lane Bridge

Realigned Sleastonhow Lane





NOTES

- ALL DIMENSIONS ARE IN METRES UNLESS NOTED OTHERWISE.
- THESE TRAFFIC REGULATION MEASURES (CLEARWAYS AND PROHIBITIONS) PLANS SHOULD BE READ IN CONJUNCTION WITH OTHER PLANS AND APPLICATION DOCUMENTS, IN PARTICULAR THE DEVELOPMENT CONSENT ORDER SCHEDULE ENTITLED 'TRAFFIC REGULATION MEASURES, ETC', THE TRAFFIC REGULATION MEASURES (SPEED LIMITS) PLANS, THE CLASSIFICATION OF ROADS PLANS AND THE DE-TRUNKING PLANS.

KEY

- THE SCHEME (SHOWN FOR ILLUSTRATIVE PURPOSES)
- PROPOSED CLEARWAY EXTENTS ON TRUNK ROAD (TO INCLUDE VERGES, HARD SHOULDERS AND SLIP ROADS; AND TO EXCLUDE LAYBYS)
- EXTENTS OF EXISTING CLEARWAY TO BE REVOKED OR PARTIALLY REVOKED
- EXISTING PUBLIC RIGHT OF WAY
- PARISH BOUNDARY
- CHAINAGE (MEASURED DISTANCE ALONG THE SCHEME LENGTH)

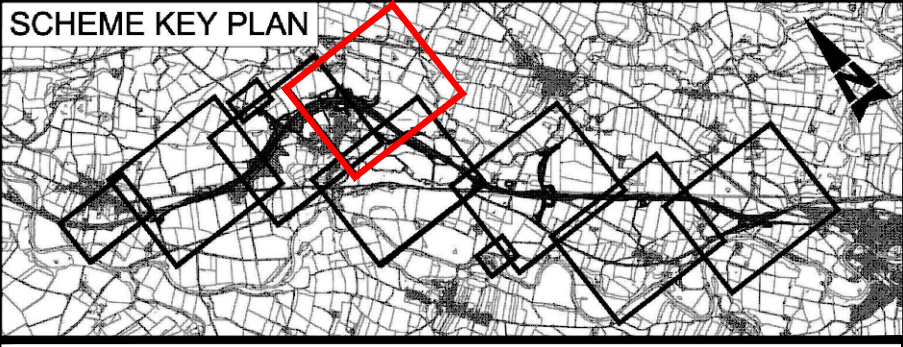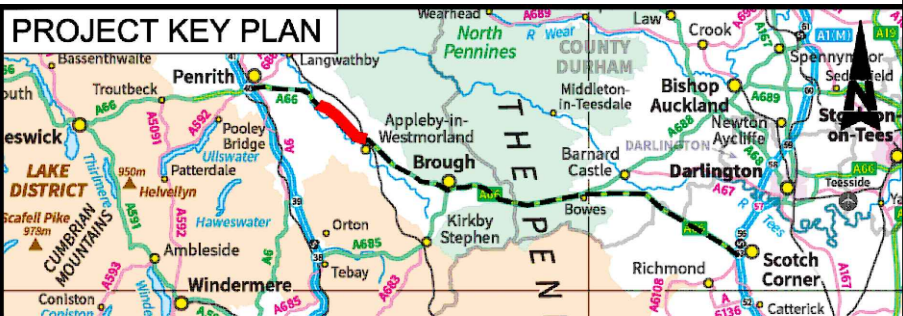

Description						
Status	Revision	Drawn	Checked	Reviewed	Authorised	Issue Date
Description						
Status	Revision	Drawn	Checked	Reviewed	Authorised	Issue Date
Description						
Status	Revision	Drawn	Checked	Reviewed	Authorised	Issue Date
Description						
Updated to include post DCO changes						
S4	P01	KH1	JG	AS	AS	19/12/24
Description						
Updated following collaborative review						
S3	P02	KH1	JG	AS	AS	31/07/25
Drawing Suitability						Status
FOR REVIEW / COMMENT						S3

PINS Reference Number
TR010062/APP/5.22

Client
3 Piccadilly Place
Manchester
M1 3BN

Project Title
A66 NORTHERN TRANS-PENNINE PROJECT
SCHEME 0405
TEMPLE SOWERBY TO APPLEBY

Drawing Title
TRAFFIC REGULATION MEASURES
(CLEARWAYS AND PROHIBITIONS) PLANS
REGULATION 5(2)(O)
SHEET 3 OF 7

Drawing Number		Project		Volume	
HE615324		BBA		HAC	
004_AL_SCHEM		DR		CH 301603	
Location		Type		Role	
Original Size: A1		Scale @ A1: 1:2500		Project Ref. No: HE615324	
Sheet: 3 of 7		Rev: P02			

This map is based on Ordnance Survey material with the permission of Ordnance Survey on behalf of the Controller of His Majesty's Stationary Office. © Crown copyright. Unauthorised reproduction infringes Crown copyright and may lead to prosecution or civil proceedings.
National Highways 100030640, 2024.