


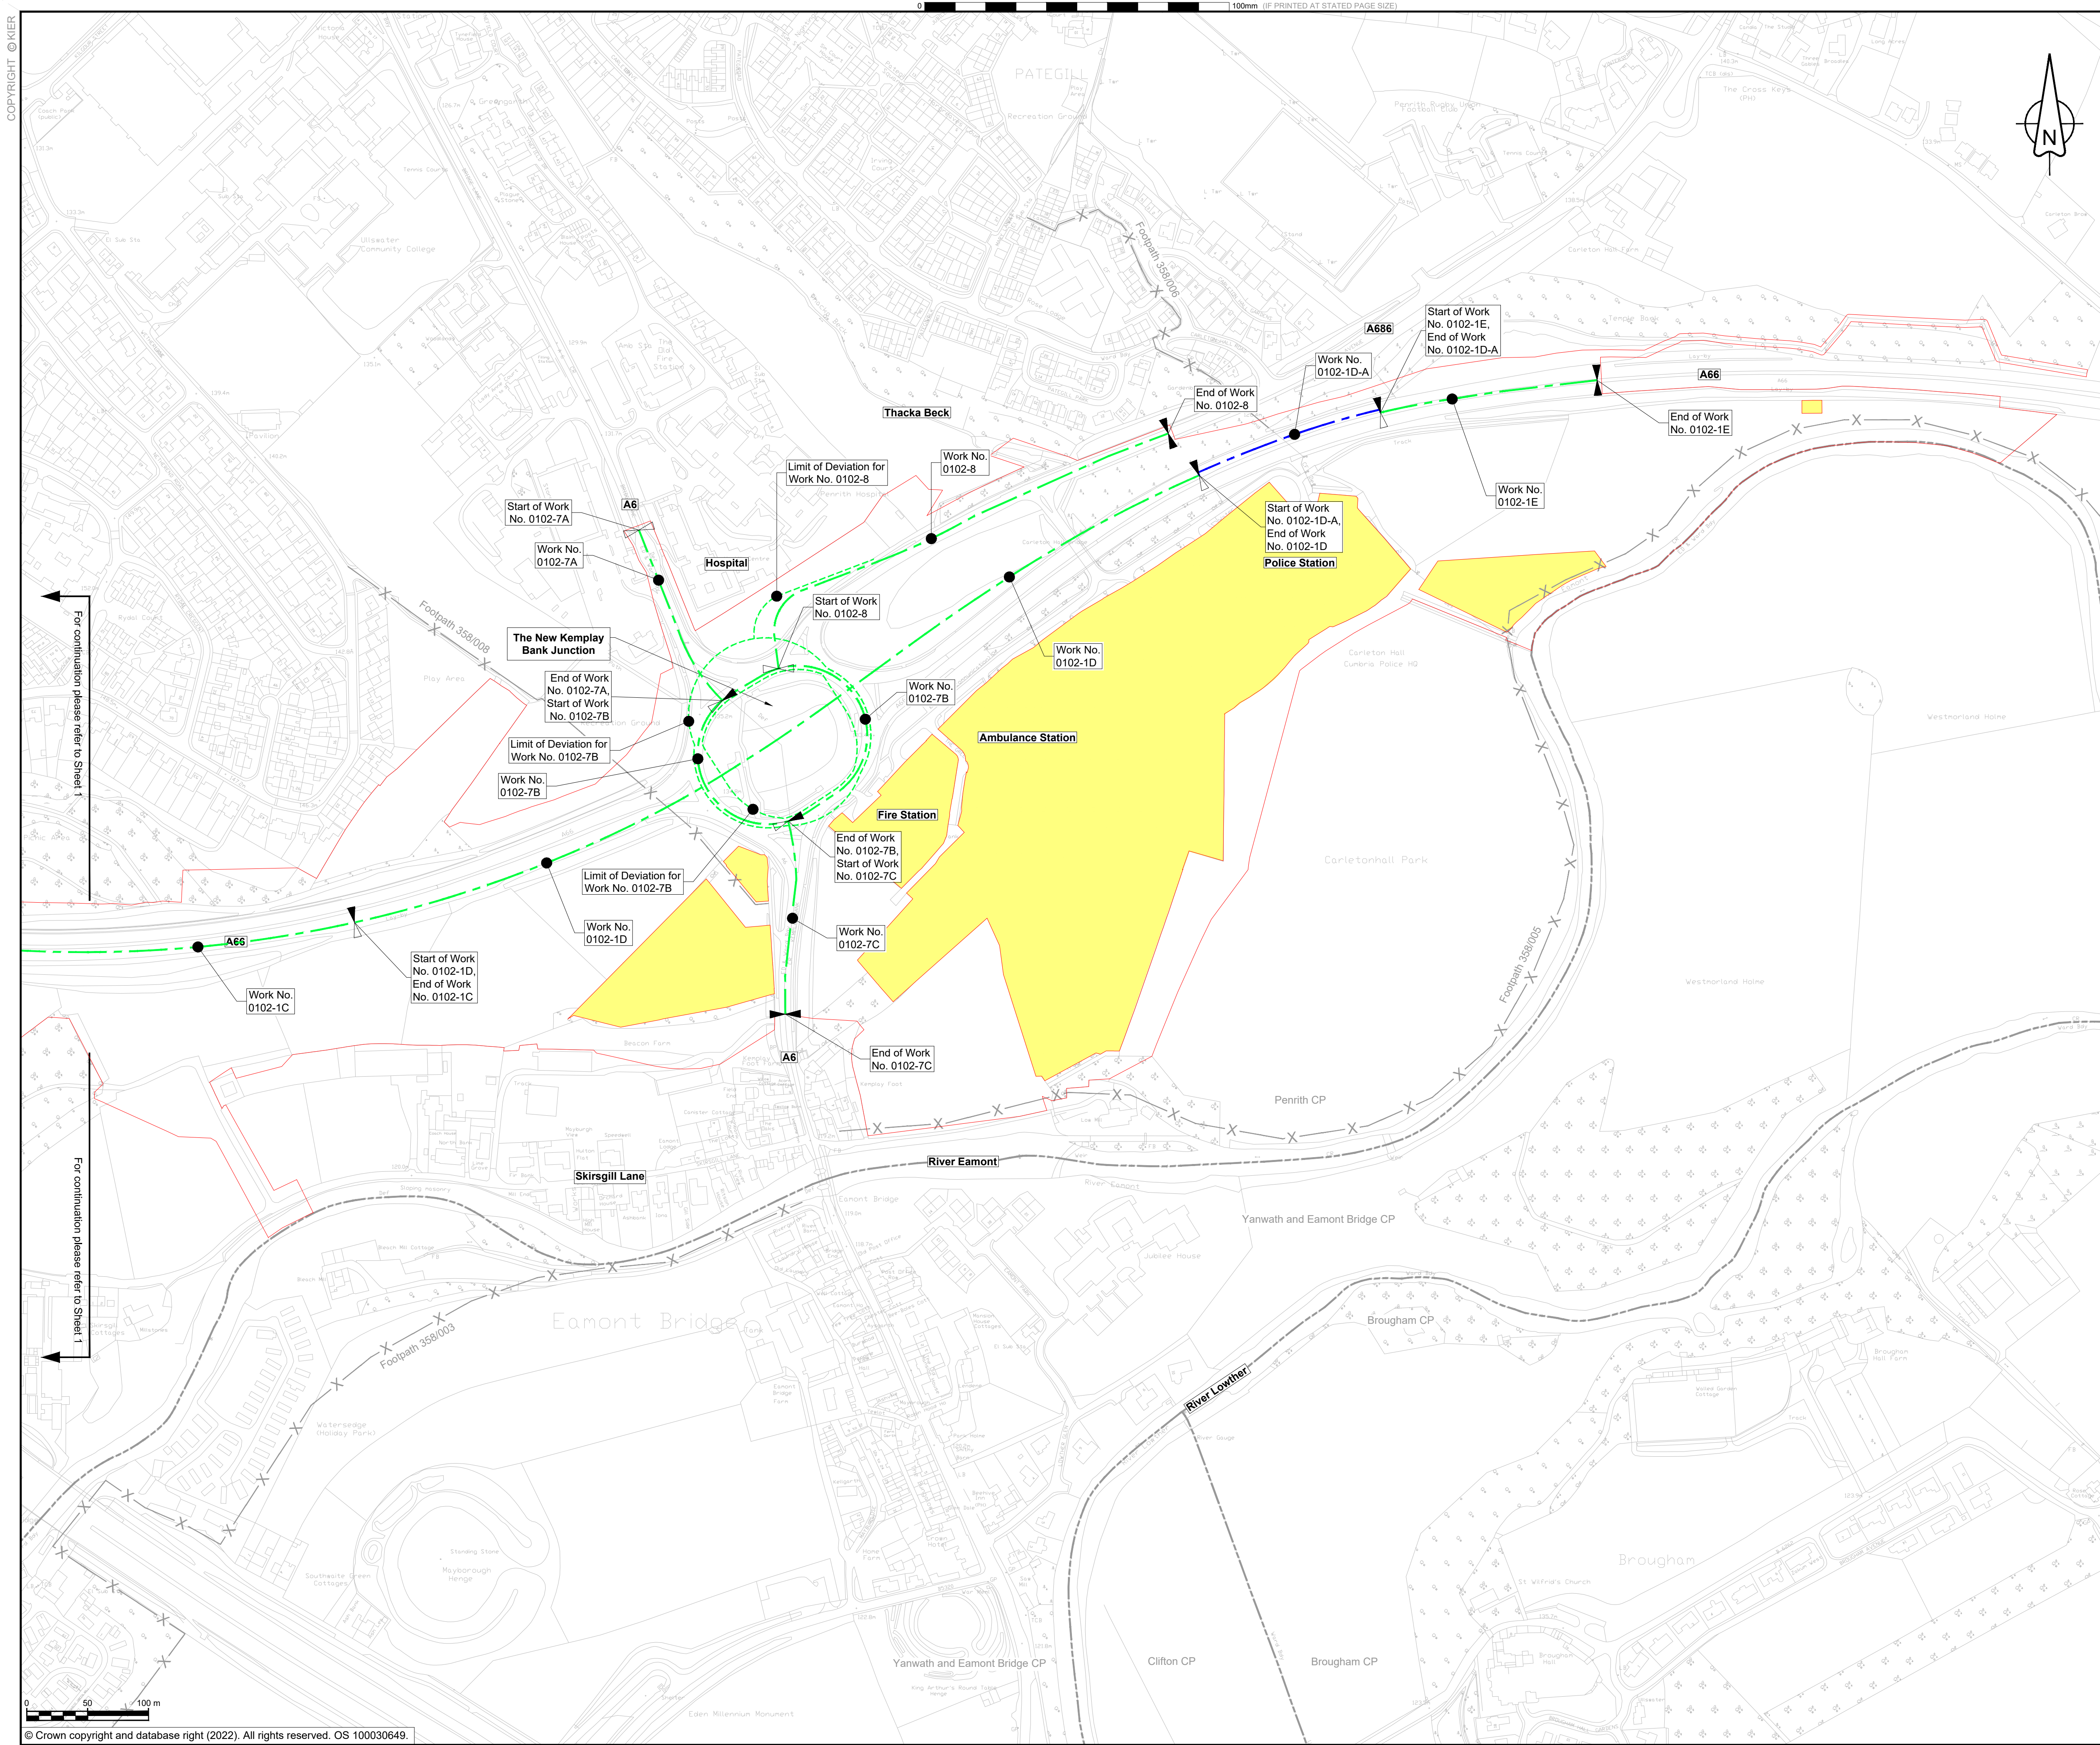

NOTES

1. ALL DIMENSIONS ARE IN METRES UNLESS NOTED OTHERWISE.
2. NUMBERED WORKS ARE DESCRIBED IN SCHEDULE 1 (AUTHORISED DEVELOPMENT) TO THE DEVELOPMENT CONSENT ORDER.
3. THE WORKS PLANS SHOULD BE READ IN CONJUNCTION WITH THE DEVELOPMENT CONSENT ORDER AND ENGINEERING SECTION DRAWINGS.
4. PINS REFERENCE TR010062

KEY

- ORDER LIMITS
- AREA EXCLUDED FROM ORDER LIMITS
- LINEAR WORK CENTERLINE
- LIMIT OF DEVIATION FOR LINEAR WORKS
- NEW WORK No. 0102-1D-A
- START OF LINEAR WORKS
- START AND END OF LINEAR WORKS
- END OF LINEAR WORKS
- EXISTING PUBLIC RIGHT OF WAY
- PARISH BOUNDARY
- EXISTING ORDNANCE SURVEY DATA



P01	19/12/24	POST-DCO NON-MATERIAL AMENDMENT	NH	KJ
P02	14/08/25	UPDATED	CR	KJ
REV	DATE	REVISION NOTE	CHKD	APPD

CURRENT DRAWING			
DRAWN :	K.STEWART	DATE :	14/08/25
CHECK:	C.RITCHIE	DATE :	14/08/25
APPD:	K.JAMIESON	DATE :	14/08/25
AUTHD:	---	DATE :	---
SUITABILITY S5 FOR APPOINTING PARTY REVIEW/ACCEPTANCE			

ORIGINAL PAGE SIZE :	A1	SCALE :	1:2500
----------------------	----	---------	--------

APPOINTING PARTY

APPOINTED PARTIES

PROJECT NAME

A66 NORTHERN TRANS-PENNINE PROJECT

DRAWING TITLE

WORKS PLANS REGULATION 5(2)(J) SHEET 2 OF 2

DRAWING NUMBER	HE615322	KIE	—	HAC	PCF STAGE
PROJECT	ORIGINATOR	VOLUME			PCF5
—	002_AL SCHEM	—			SCHEME 2
DR	—	CH	—	101201	REVISION
TYPE	ROLE	NUMBER			P02