
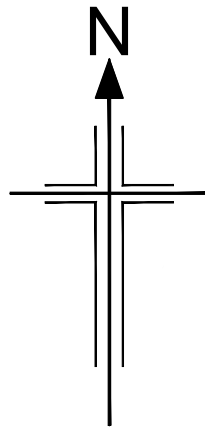


1

C:\pwworking\jacobs-emea-01\0105383\HE615323-JAC-HAC-03A_AL_SCHEM-DR-CH-201601.dwg - 15/01/2025 17:26:50 - A1V Frame - BareN

Reproduced by permission of Ordnance Survey on behalf of HMSO. ©
Crown copyright and database right 2024. All rights reserved. Ordnance
Survey Licence number 100030649.

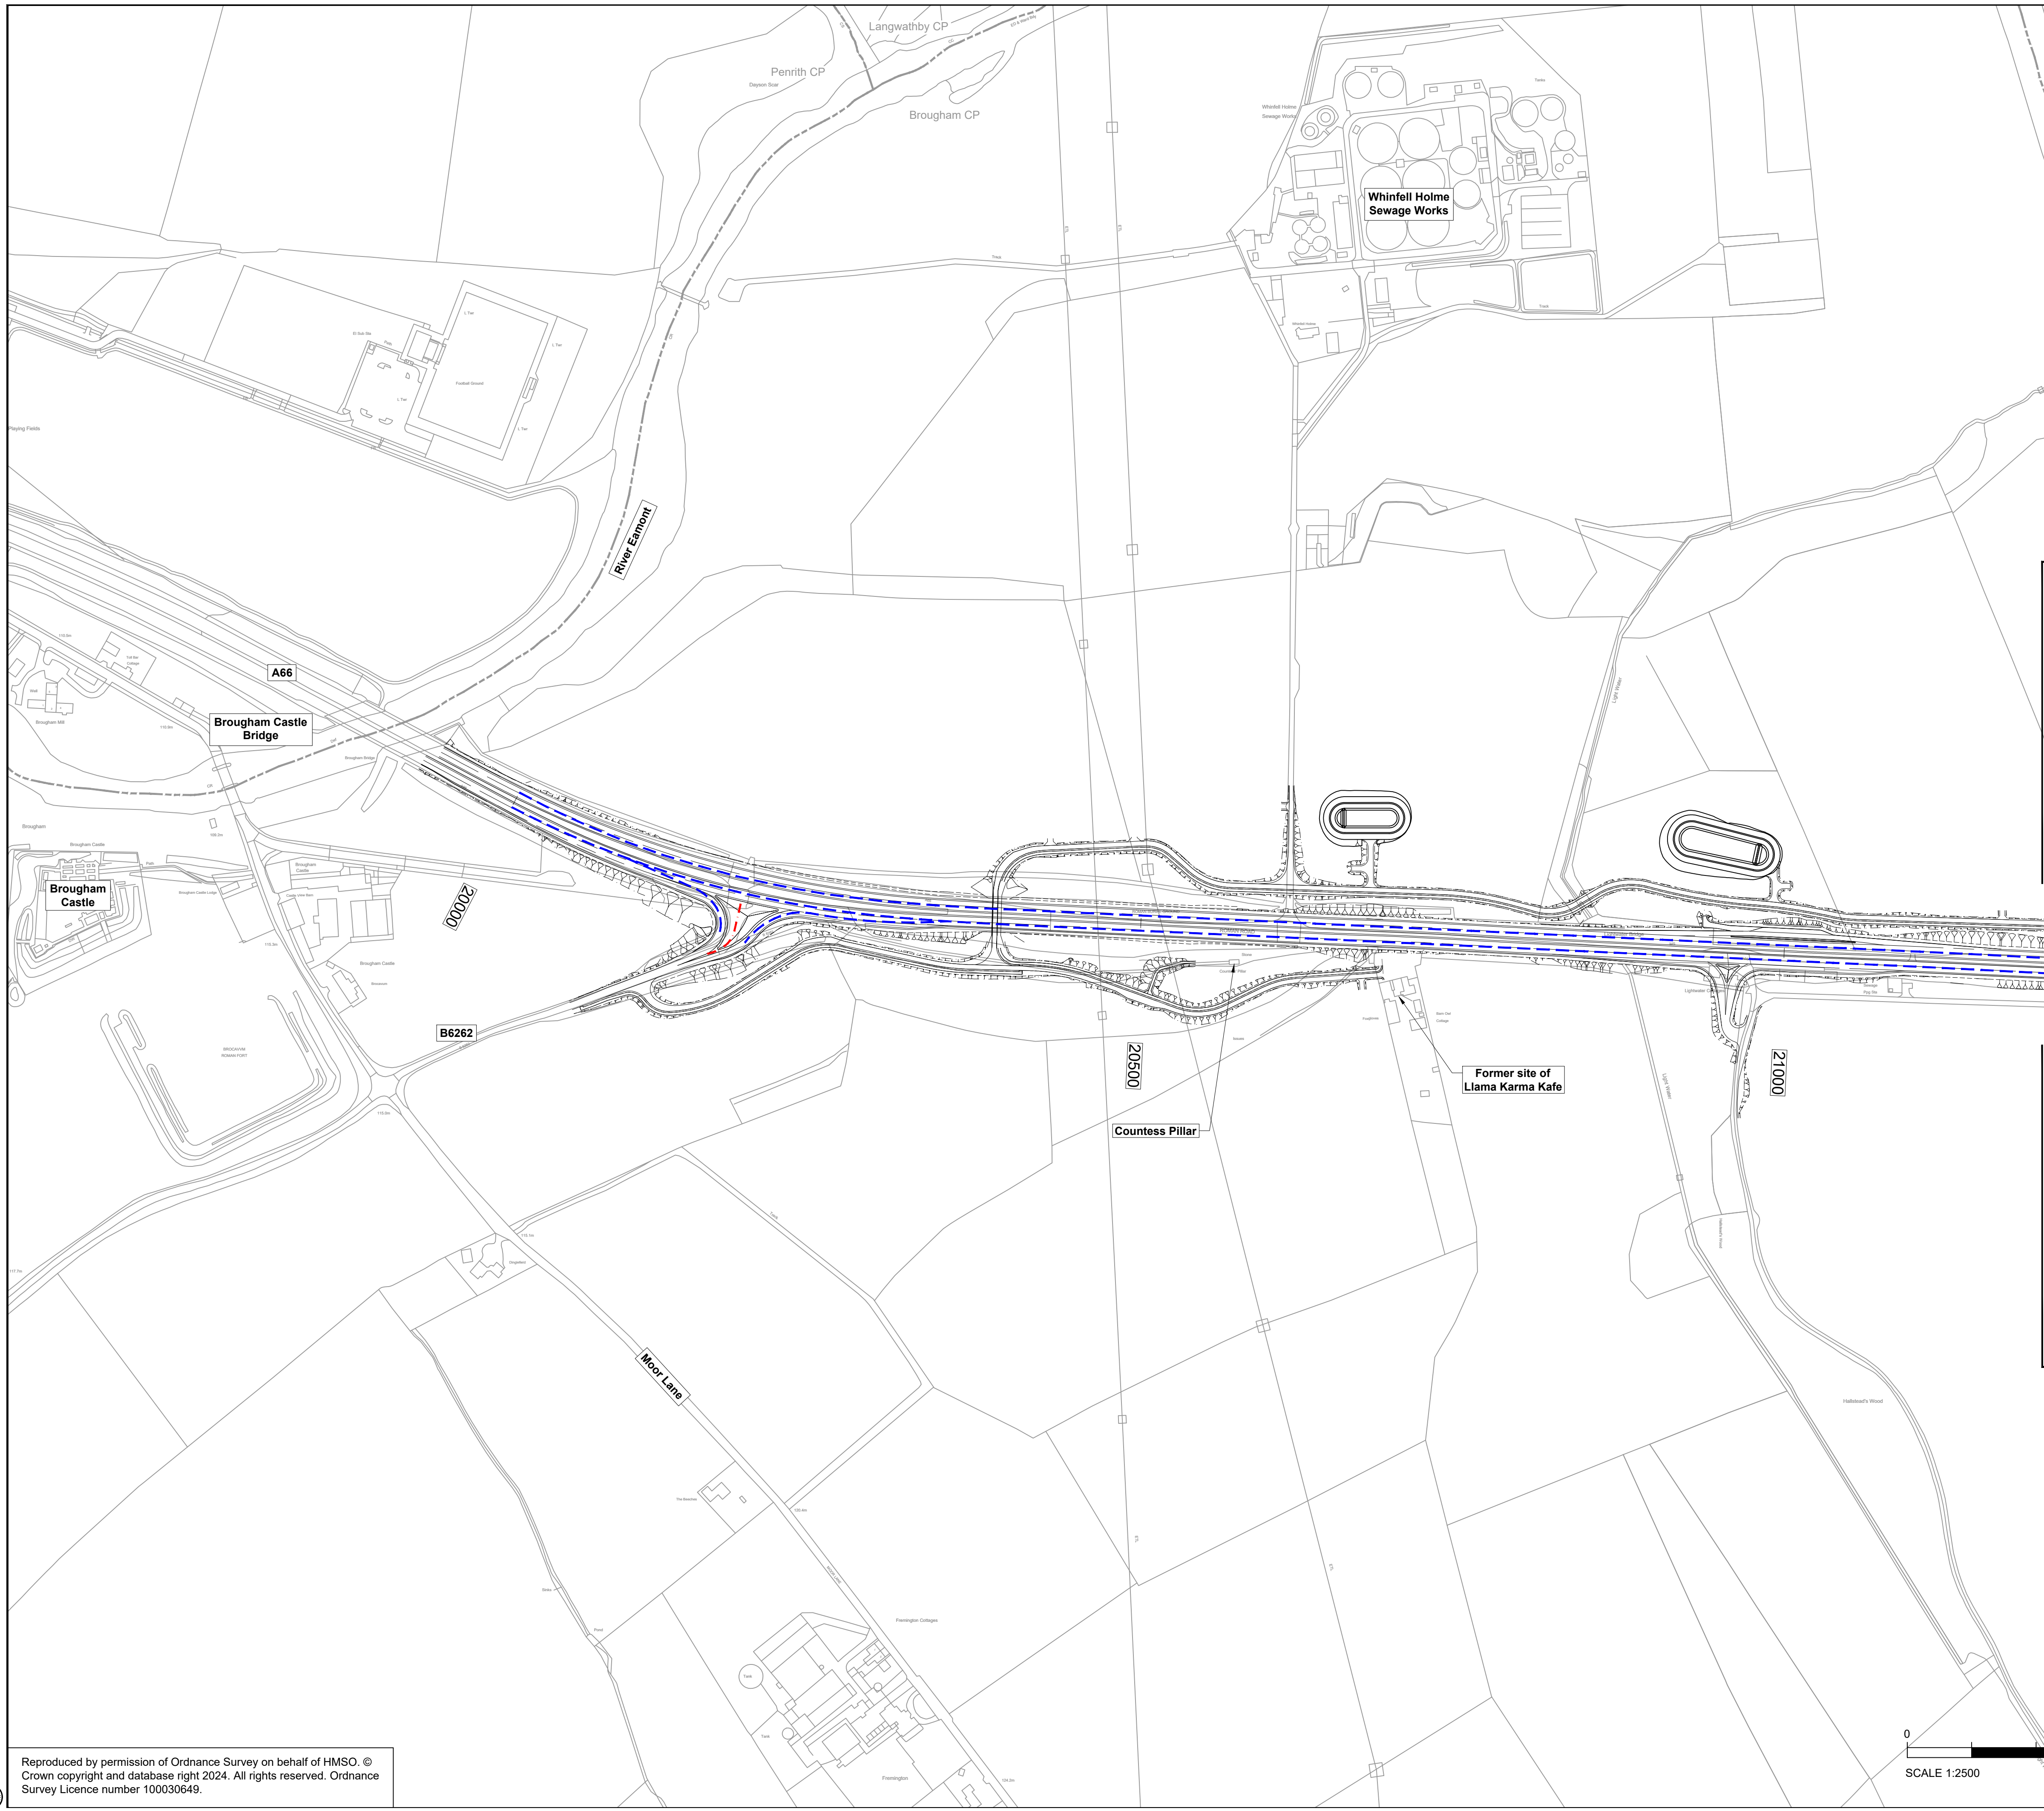

For continuation please refer to Sheet 2

For continuation please refer to Sheet 2


NOTES

1. ALL DIMENSIONS ARE IN METRES UNLESS NOTED OTHERWISE.
2. THESE TRAFFIC REGULATION MEASURES (CLEARWAYS AND PROHIBITIONS) PLANS SHOULD BE READ IN CONJUNCTION WITH OTHER PLANS AND APPLICATION DOCUMENTS, IN PARTICULAR THE DEVELOPMENT CONSENT ORDER SCHEDULE ENTITLED 'TRAFFIC REGULATION MEASURES, ETC', THE TRAFFIC REGULATION (SPEED LIMITS) PLANS, THE CLASSIFICATION OF ROADS PLAN AND THE DE-TRUNKING PLANS.


KEY

- THE SCHEME (SHOWN FOR ILLUSTRATIVE PURPOSES ONLY)
- PROPOSED CLEARWAY EXTENTS ON TRUNK ROAD (TO INCLUDE VERGES, HARD SHOULDERS AND SLIP ROADS; AND TO EXCLUDE LAYBYS)
- EXTENTS OF EXISTING CLEARWAY TO BE REVOKED OR PARTIALLY REVOKED
- EXISTING TRAFFIC REGULATION ORDERS TO BE REVOKED OR PARTIALLY REVOKED
- EXISTING PUBLIC RIGHT OF WAY
- PARISH BOUNDARY
- CHAINAGE (MEASURED DISTANCE ALONG THE SCHEME LENGTH)

PROJECT KEY PLAN

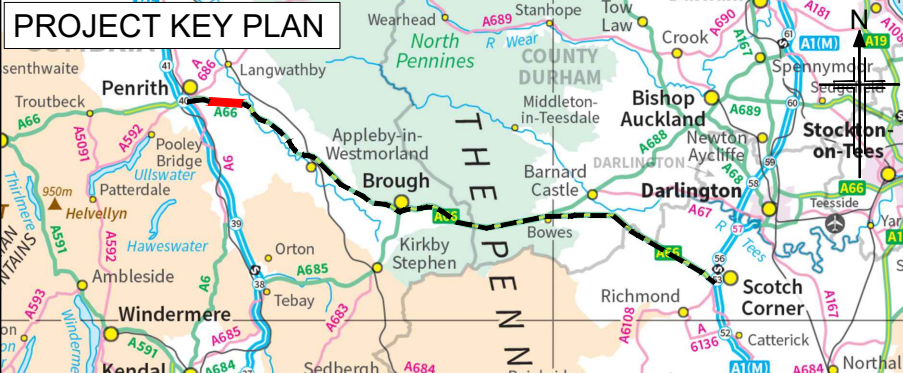

SCHEME KEY PLAN

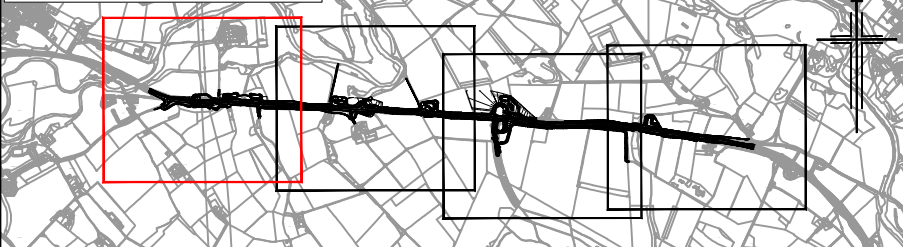

P01	15/01/25	POST DCO AMENDMENTS	NB	AS	AS	PC
Rev	Rev. Date	Purpose of revision	Drawn	Checked	Rev'd	Apprv'd

Contractor:	Designer:
keltbray	Jacobs
	1 City Walk, Leeds, LS11 8DX
	Tel: +44(0)113 242 6771 Fax: +44(0)113 389 1389
	www.jacobs.com

Client:	national highways
---------	--------------------------

Project	A66 Northern Trans-Pennine Project Scheme 03 Penrith to Temple Sowerby
---------	--

Drawing title	Traffic Regulation Measures (Clearways and Prohibitions) Plans Regulation 5(2)(o) Sheet 1 of 4
---------------	---

Drawing status	S4 - Suitable For Lead Appointed Party Approval
----------------	---

State Code	Preliminary	Sheet Size
Project Stage	PCF Stage 5	A1
Scale	1:2500	DO NOT SCALE
Jacobs No.	B24424A0	Rev
Client no.	HE615323	P01

Drawing number	Originator	Volume
HE615323 -	JAC	- HAC -
03A_AL_SCHEM	Location	Type
-DR-CH-201601	Role	Number

© Copyright 2024 Jacobs U.K. Limited. The concepts and information contained in this document are the property of Jacobs. Use or copying of this document in whole or in part without the written permission of Jacobs constitutes an infringement of copyright. Limitation: This drawing has been prepared on behalf of, and for the exclusive use of, Jacobs' Client, and is subject to, and issued in accordance with, the provisions of the contract between Jacobs and the Client. Jacobs accepts no liability or responsibility whatsoever for, or in respect of, any use of, or reliance upon, this drawing by any third party.