


DO NOT SCALE

Millimetres

0 10

100

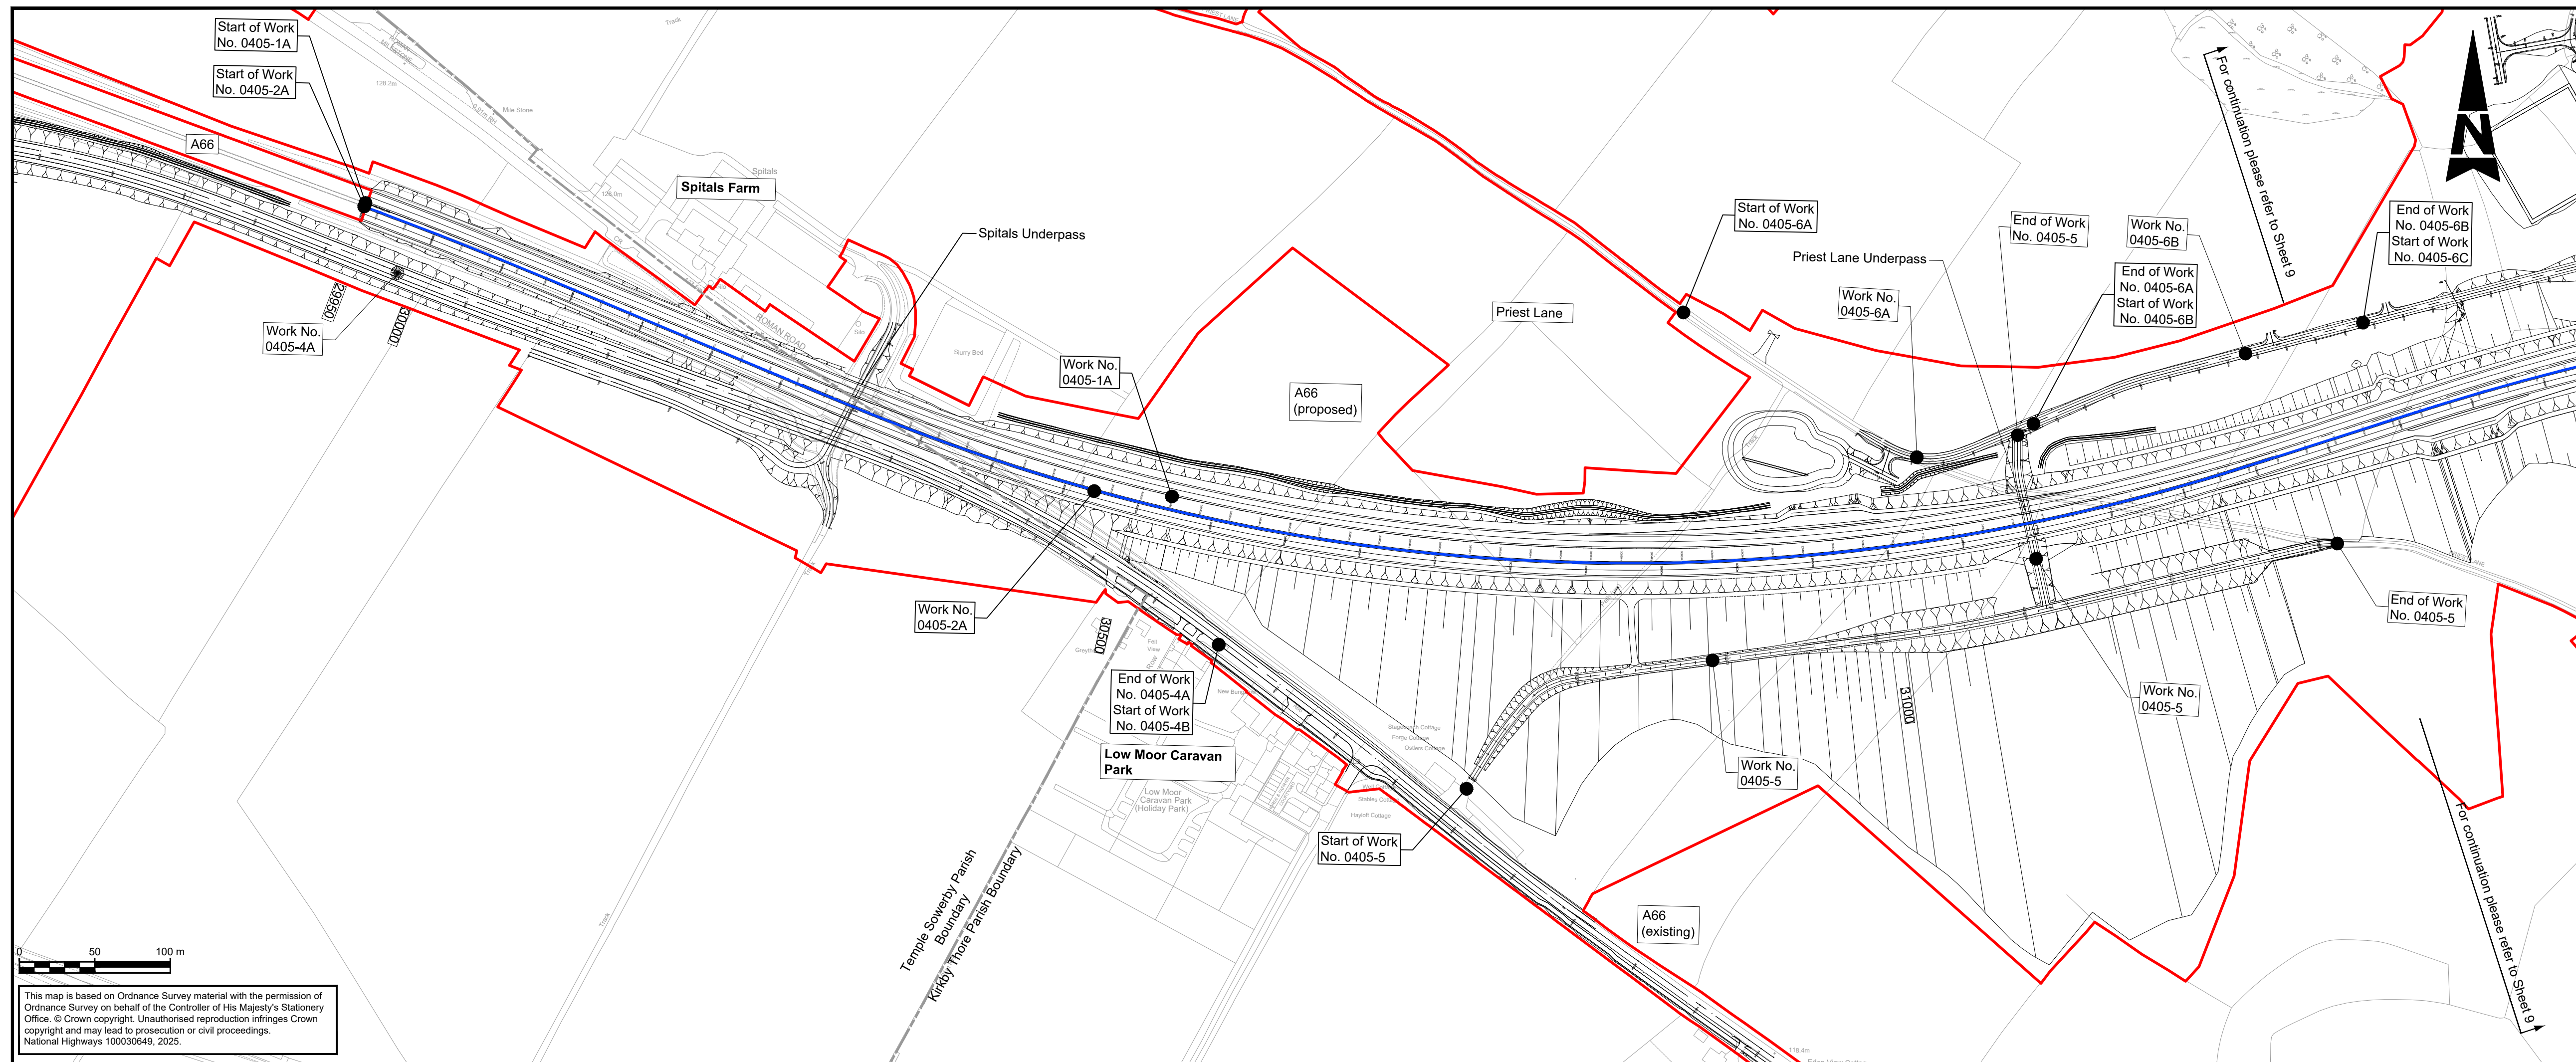

NOTES

- ALL DIMENSIONS ARE IN METRES ABOVE DATUM UNLESS NOTED OTHERWISE.
- THESE ENGINEERING SECTION DRAWINGS SHOULD BE READ IN CONJUNCTION WITH THE KEY PLAN AND ALONGSIDE OTHER PLANS AND DOCUMENTS IN THE DEVELOPMENT CONSENT ORDER APPLICATION, IN PARTICULAR THE WORKS PLANS AND SCHEDULE 1 (AUTHORISED DEVELOPMENT) TO THE DEVELOPMENT CONSENT ORDER.
- WORK No. REFERENCES ARE DETAILED IN SCHEDULE 1 (AUTHORISED DEVELOPMENT) TO THE DEVELOPMENT CONSENT ORDER.
- THE DESIGN SHOWN ON THESE ENGINEERING SECTION DRAWINGS IS ILLUSTRATIVE AND WILL BE SUBJECT TO DETAILED DESIGN DEVELOPMENT; ANY CHANGES WILL BE LIMITED TO BEING WITHIN THE ORDER LIMITS AND ANY OTHER CONSTRAINTS INCLUDED IN THE DEVELOPMENT CONSENT ORDER.


KEY

- THE SCHEME (SHOWN FOR ILLUSTRATIVE PURPOSES ONLY)
- LONGITUDINAL SECTION LINE
- PROPOSED LEVEL
- EXISTING LEVEL
- ORDER LIMITS
- PARISH BOUNDARY
- ROAD NAMES
- CHAINAGE (MEASURED DISTANCE ALONG THE SCHEME LENGTH)
- GRADIENT
- LENGTH
- RADIUS

PROJECT KEY PLAN

SCHEME KEY PLAN (MAINLINE)

WORK No. 0405 -2A

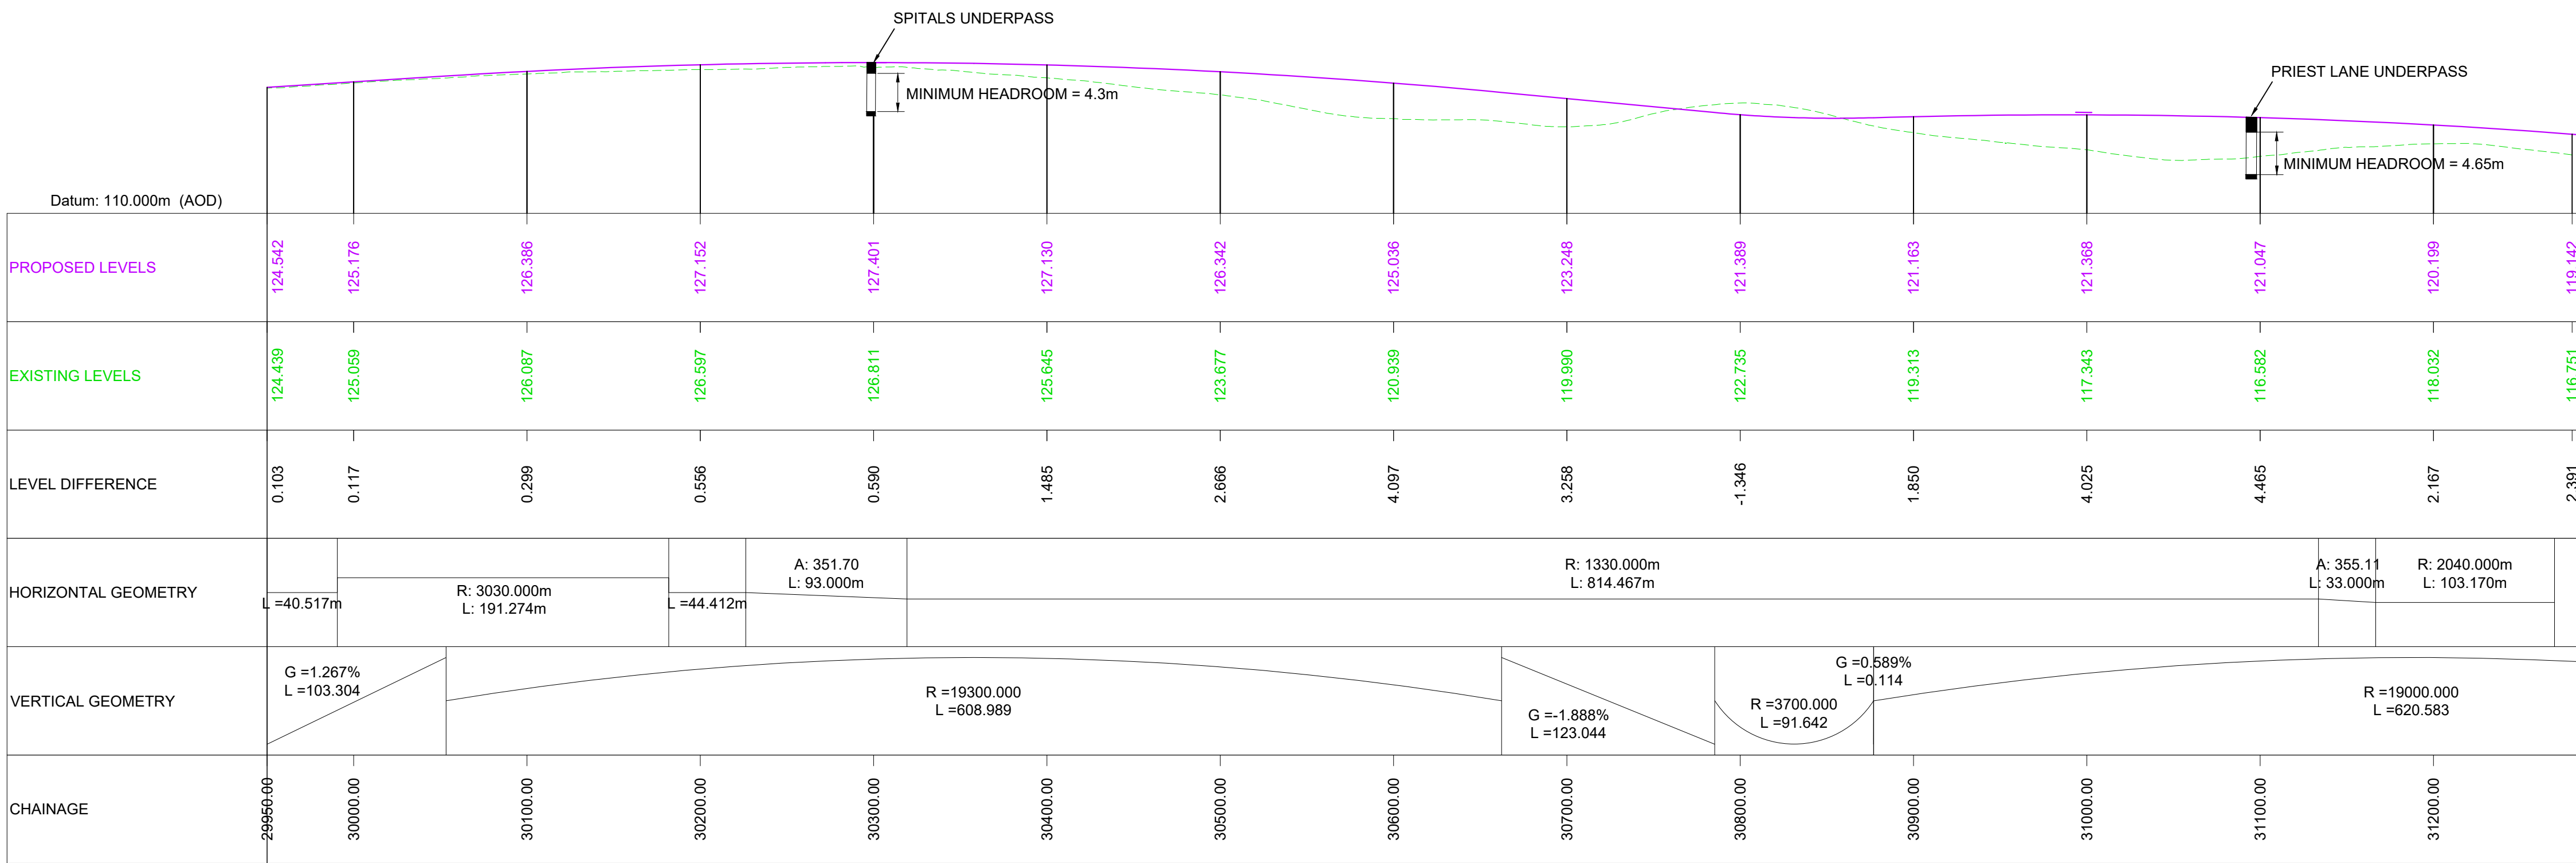

MAINLINE LONGITUDINAL SECTION - CHAINAGE 29950 - 31280 (WESTBOUND)

0 10m 20m 40m (V)
0 50m 100m 200m (H)

SCALE H 1:2500; V 1:500

This Drawing is saved on ProjectWise. Plotted: 05/09/2025 13:03:44 By: HUME4391

Description	Status	Revision	Drawn	Checked	Reviewed	Authorised	Issue Date
Description							
Description							
Description							
Description Updated to include post DCO changes	S4	Revision P01	Drawn KH1	Checked JG	Reviewed AS	Authorised AS	Issue Date 19/12/24
Description Updated following collaborative review	S3	Revision P02	Drawn KH1	Checked JG	Reviewed AS	Authorised AS	Issue Date 31/07/25

FOR REVIEW / COMMENT	S3
PINS Reference Number	
TR010062/APP/5.17	
Client	
3 Piccadilly Place Manchester M1 3BN	
Project Title	
A66 NORTHERN TRANS-PENNINE PROJECT SCHEME 0405 TEMPLE SOWERBY TO APPLEBY	
Drawing Title	
ENGINEERING SECTION DRAWINGS (PLAN & PROFILES) REGULATION 5(2)(O) & 6(2) SHEET 8 OF 24	
Drawing Number	
HE615324	
Project	
004_AL_SCHEM	
Location	
DR CH 301008	
Original Size: A1	
Scale @ A1: 1:2500	
Project Ref. No: HE615324	
Sheet: 8 of 24	
Rev: P02	