


DO NOT SCALE


0 10 100
Millimetres

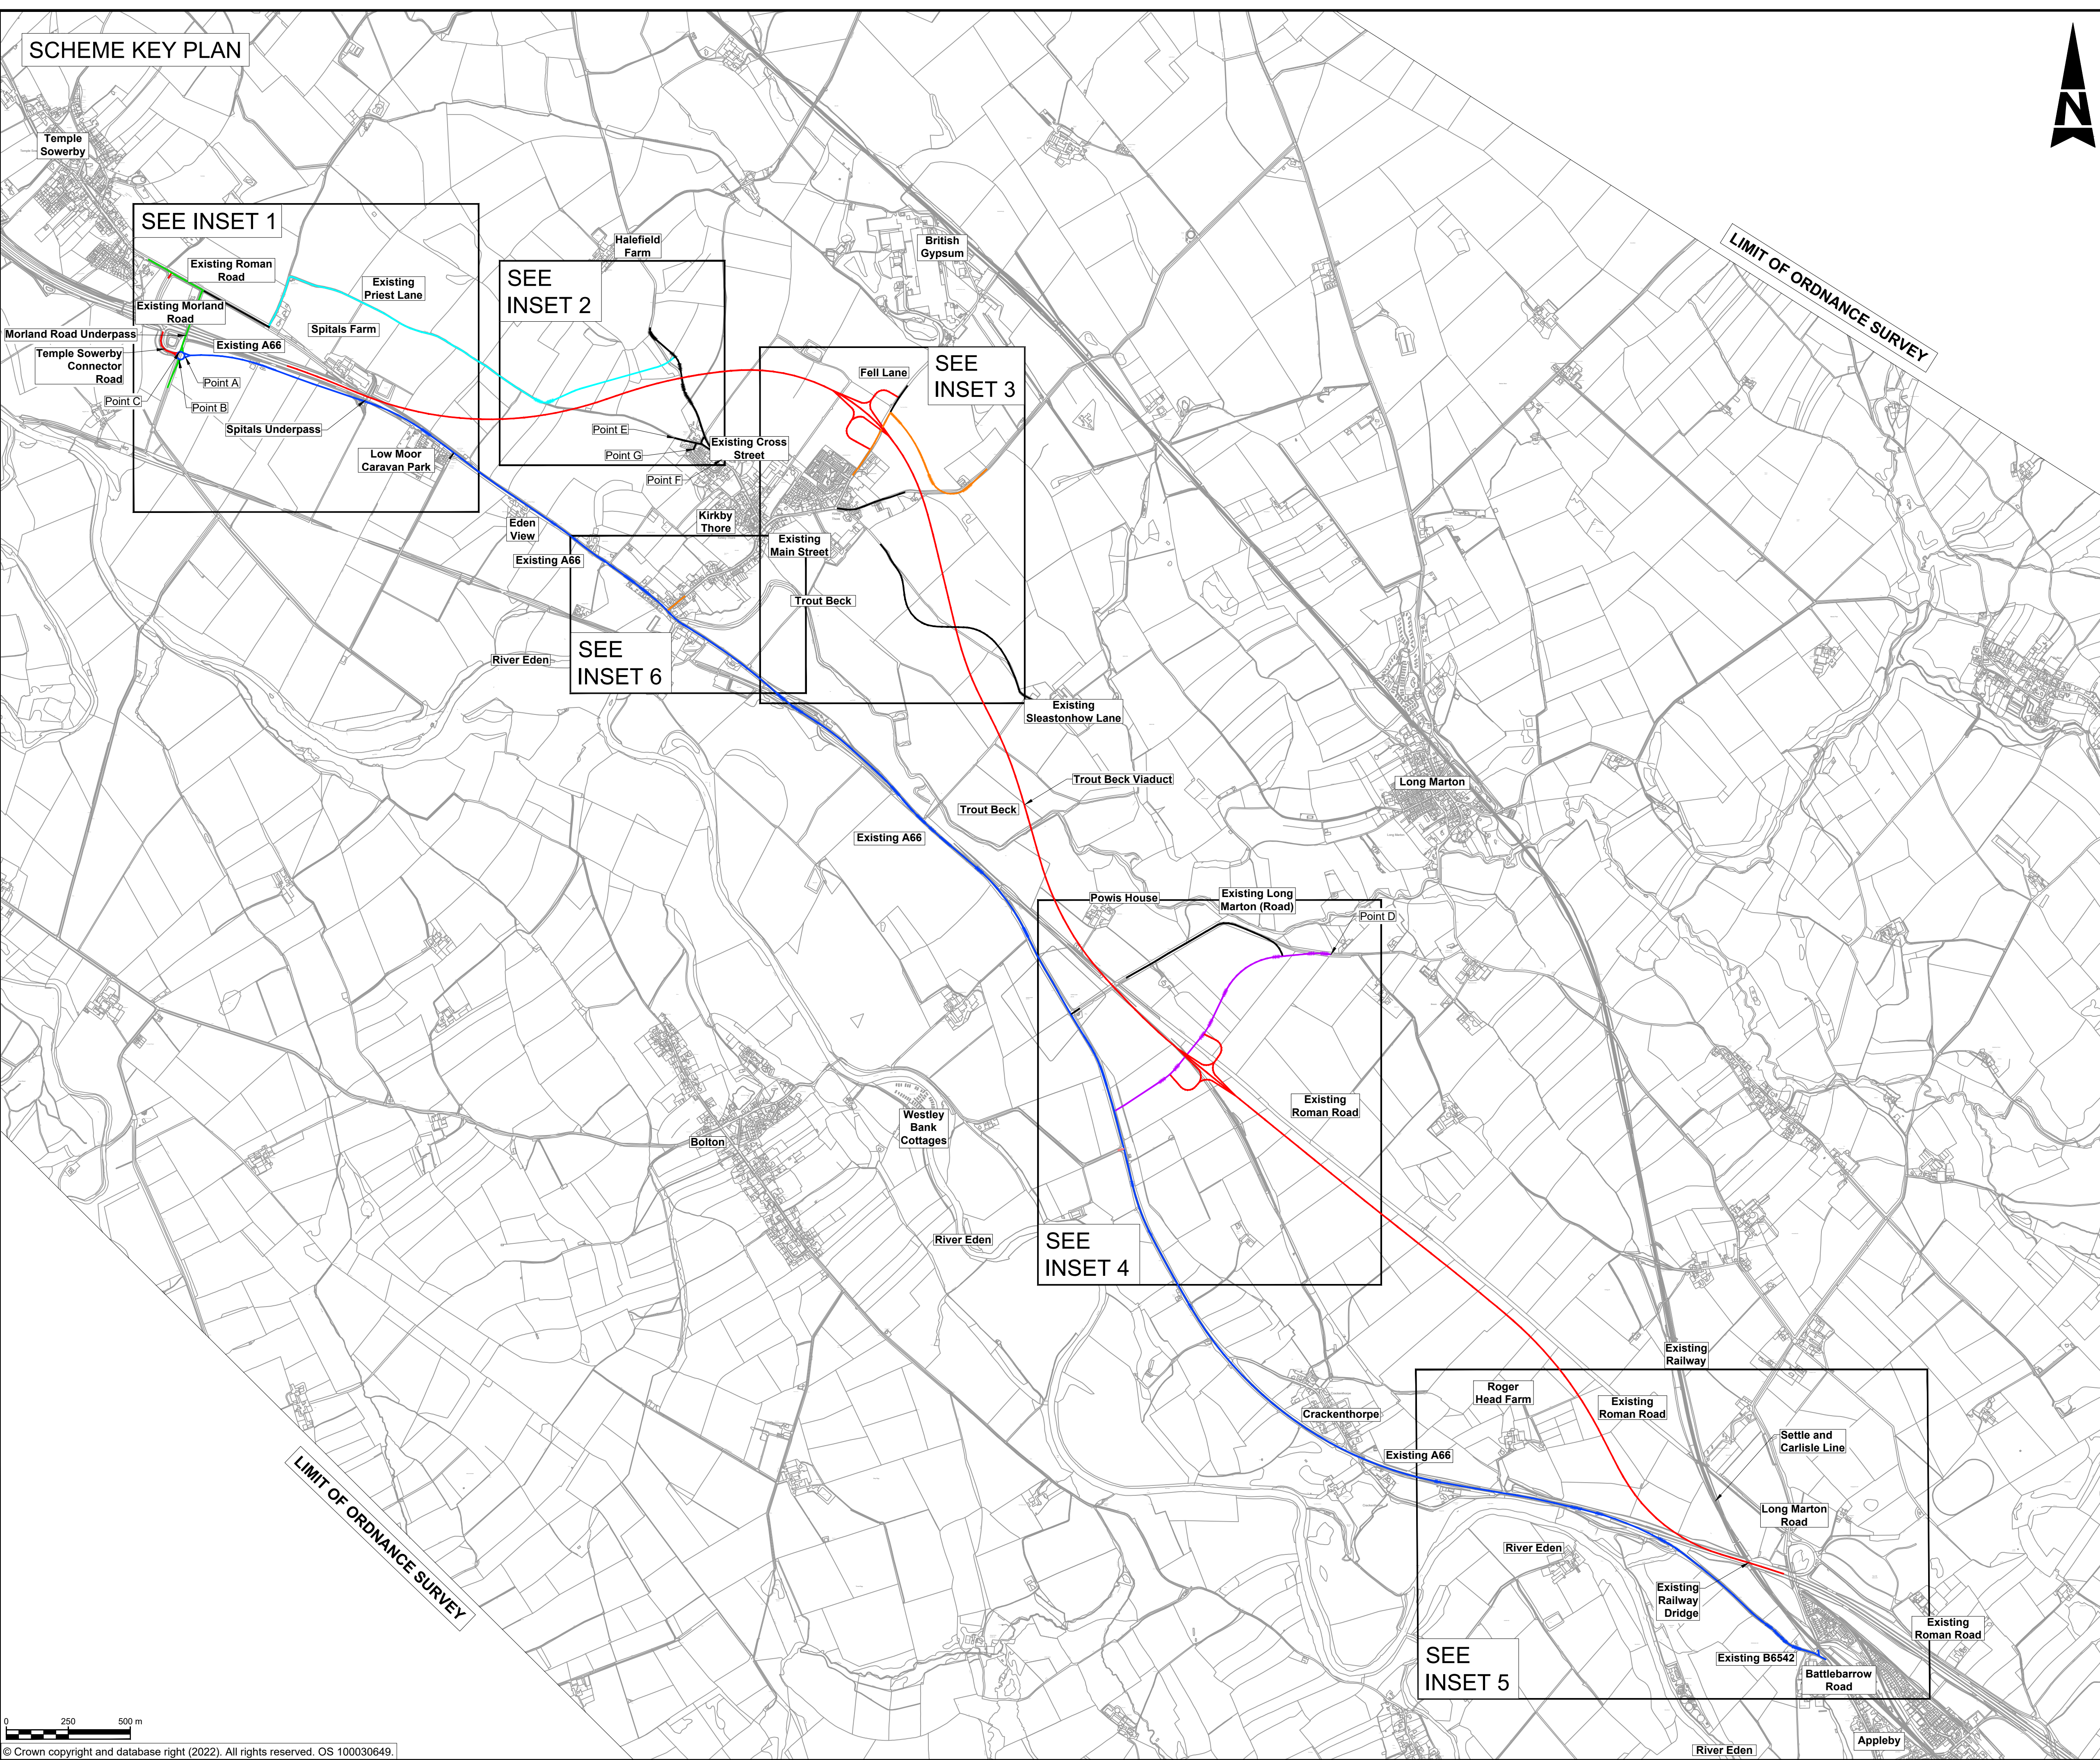

- ### NOTES
1. THIS PLAN SHOULD BE READ IN CONJUNCTION WITH OTHER PLANS AND DOCUMENTS RELATING TO THE APPLICATION FOR DEVELOPMENT CONSENT, IN PARTICULAR THE DEVELOPMENT CONSENT ORDER ARTICLE AND SCHEDULE ENTITLED 'CLASSIFICATION OF ROADS'.
 2. THE ROADS IDENTIFIED ON THIS PLAN ARE TO BE CLASSIFIED AS PROVIDED FOR IN THE DEVELOPMENT CONSENT ORDER.
 3. THE DESIGN SHOWN HERE IS FOR ILLUSTRATIVE PURPOSES ONLY.
 4. THE ROADS SHOWN IN GREY ON THIS PLAN ARE NOT REFERENCED IN THE DEVELOPMENT CONSENT ORDER SCHEDULE ENTITLED 'CLASSIFICATION OF ROADS', BECAUSE THEIR CLASSIFICATION IS NOT AFFECTED BY THAT ORDER. THEY ARE IDENTIFIED ON THE PLAN FOR LOCATION/INFORMATION PURPOSES ONLY.

- ### KEY
- A66
 - UNCLASSIFIED ROAD
 - UNCLASSIFIED ROAD WITH QUIET LANE DESIGNATION
 - B6542
 - C3057
 - C3065
 - C3063
 - X — EXISTING PUBLIC RIGHT OF WAY
 - PARISH BOUNDARY

This map is based on Ordnance Survey material with the permission of Ordnance Survey on behalf of the Controller of His Majesty's Stationary Office. © Crown copyright. Unauthorised reproduction infringes Crown copyright and may lead to prosecution or civil proceedings.
National Highways 100030649, 2025.

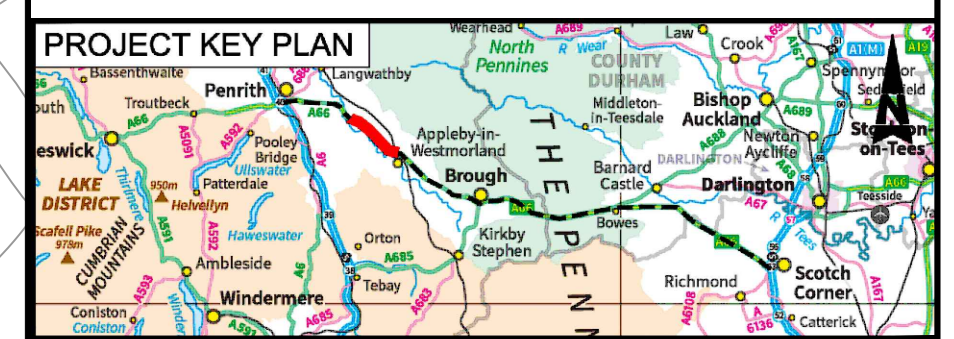

Description						
Status	Revision	Drawn	Checked	Reviewed	Authorised	Issue Date
Description						
Status	Revision	Drawn	Checked	Reviewed	Authorised	Issue Date
Description						
Status	Revision	Drawn	Checked	Reviewed	Authorised	Issue Date
Description						
Status	Revision	Drawn	Checked	Reviewed	Authorised	Issue Date
Description Updated to include post DCO changes						
Status	Revision	Drawn	Checked	Reviewed	Authorised	Issue Date
S3	P01	KH1	JG	AS	AS	09/09/25
Drawing Suitability						Status
FOR REVIEW / COMMENT						S3

PINS Reference Number
TR010062/APP/5.20

Client
3 Piccadilly Place
Manchester
M1 3BN

Project Title
**A66 NORTHERN TRANS-PENNINE PROJECT
SCHEME 0405
TEMPLE SOWERBY TO APPLEBY**

Drawing Title
**CLASSIFICATION OF ROADS PLAN
REGULATION 5(2)(O)
SHEET 1 OF 2**

Drawing Number		Project		Originator		Volume	
HE615324		004_AL_SCHEM		BBA		HAC	
Location		Type		Role		Number	
A1		Scale @ A1:		1:2500		Project Ref. No:	
HE615324		Sheet:		1 of 2		Rev:	
P01							