

A46 Coventry Junctions (Walsgrave) Scheme Number: TR010066

6.2 Environmental Statement Figures

Figures 11.9 - 11.16

APFP Regulation 5(1)(a)

Planning Act 2008

Infrastructure Planning (Applications: Prescribed
Forms and Procedure) Regulations
2009

Volume 6

November 2024

Infrastructure Planning

Planning Act 2008

**The Infrastructure Planning
(Applications: Prescribed Forms and
Procedure) Regulations 2009**

A46 Coventry Junctions (Walsgrave)
Development Consent Order 202[x]

ENVIRONMENTAL STATEMENT FIGURES
Figures 11.9 - 11.16

Regulation Number	Regulation 5(2)(a)
Planning Inspectorate Scheme Reference	TR010066
Application Document Reference	TR010066/APP/6.2
Author	A46 Coventry Junctions (Walsgrave) Project Team, National Highways

Version	Date	Status of Version
Rev 0	November 2024	Application Issue

CONTENTS


1.	Environmental Statement Figures	2
----	---------------------------------------	---

1. Environmental Statement Figures

1.1.1. This document contains the following figures:

Figure	Figure Name
11.9	Construction noise contours – Enabling/Compound (Daytime)
11.10	Construction noise contours – Enabling/Compound (Night-time)
11.11	Construction noise contours – Phase 1 / Phase 1a (Daytime)
11.12	Construction noise contours – Phase 1 / Phase 1a (Night-time)
11.13	Construction noise contours – Phase 2 (Daytime)
11.14	Construction noise contours – Phase 2 (Night-time)
11.15	Construction noise contours – Phase 3 (Daytime)
11.16	Construction noise contours – Phase 3 (Night-time)



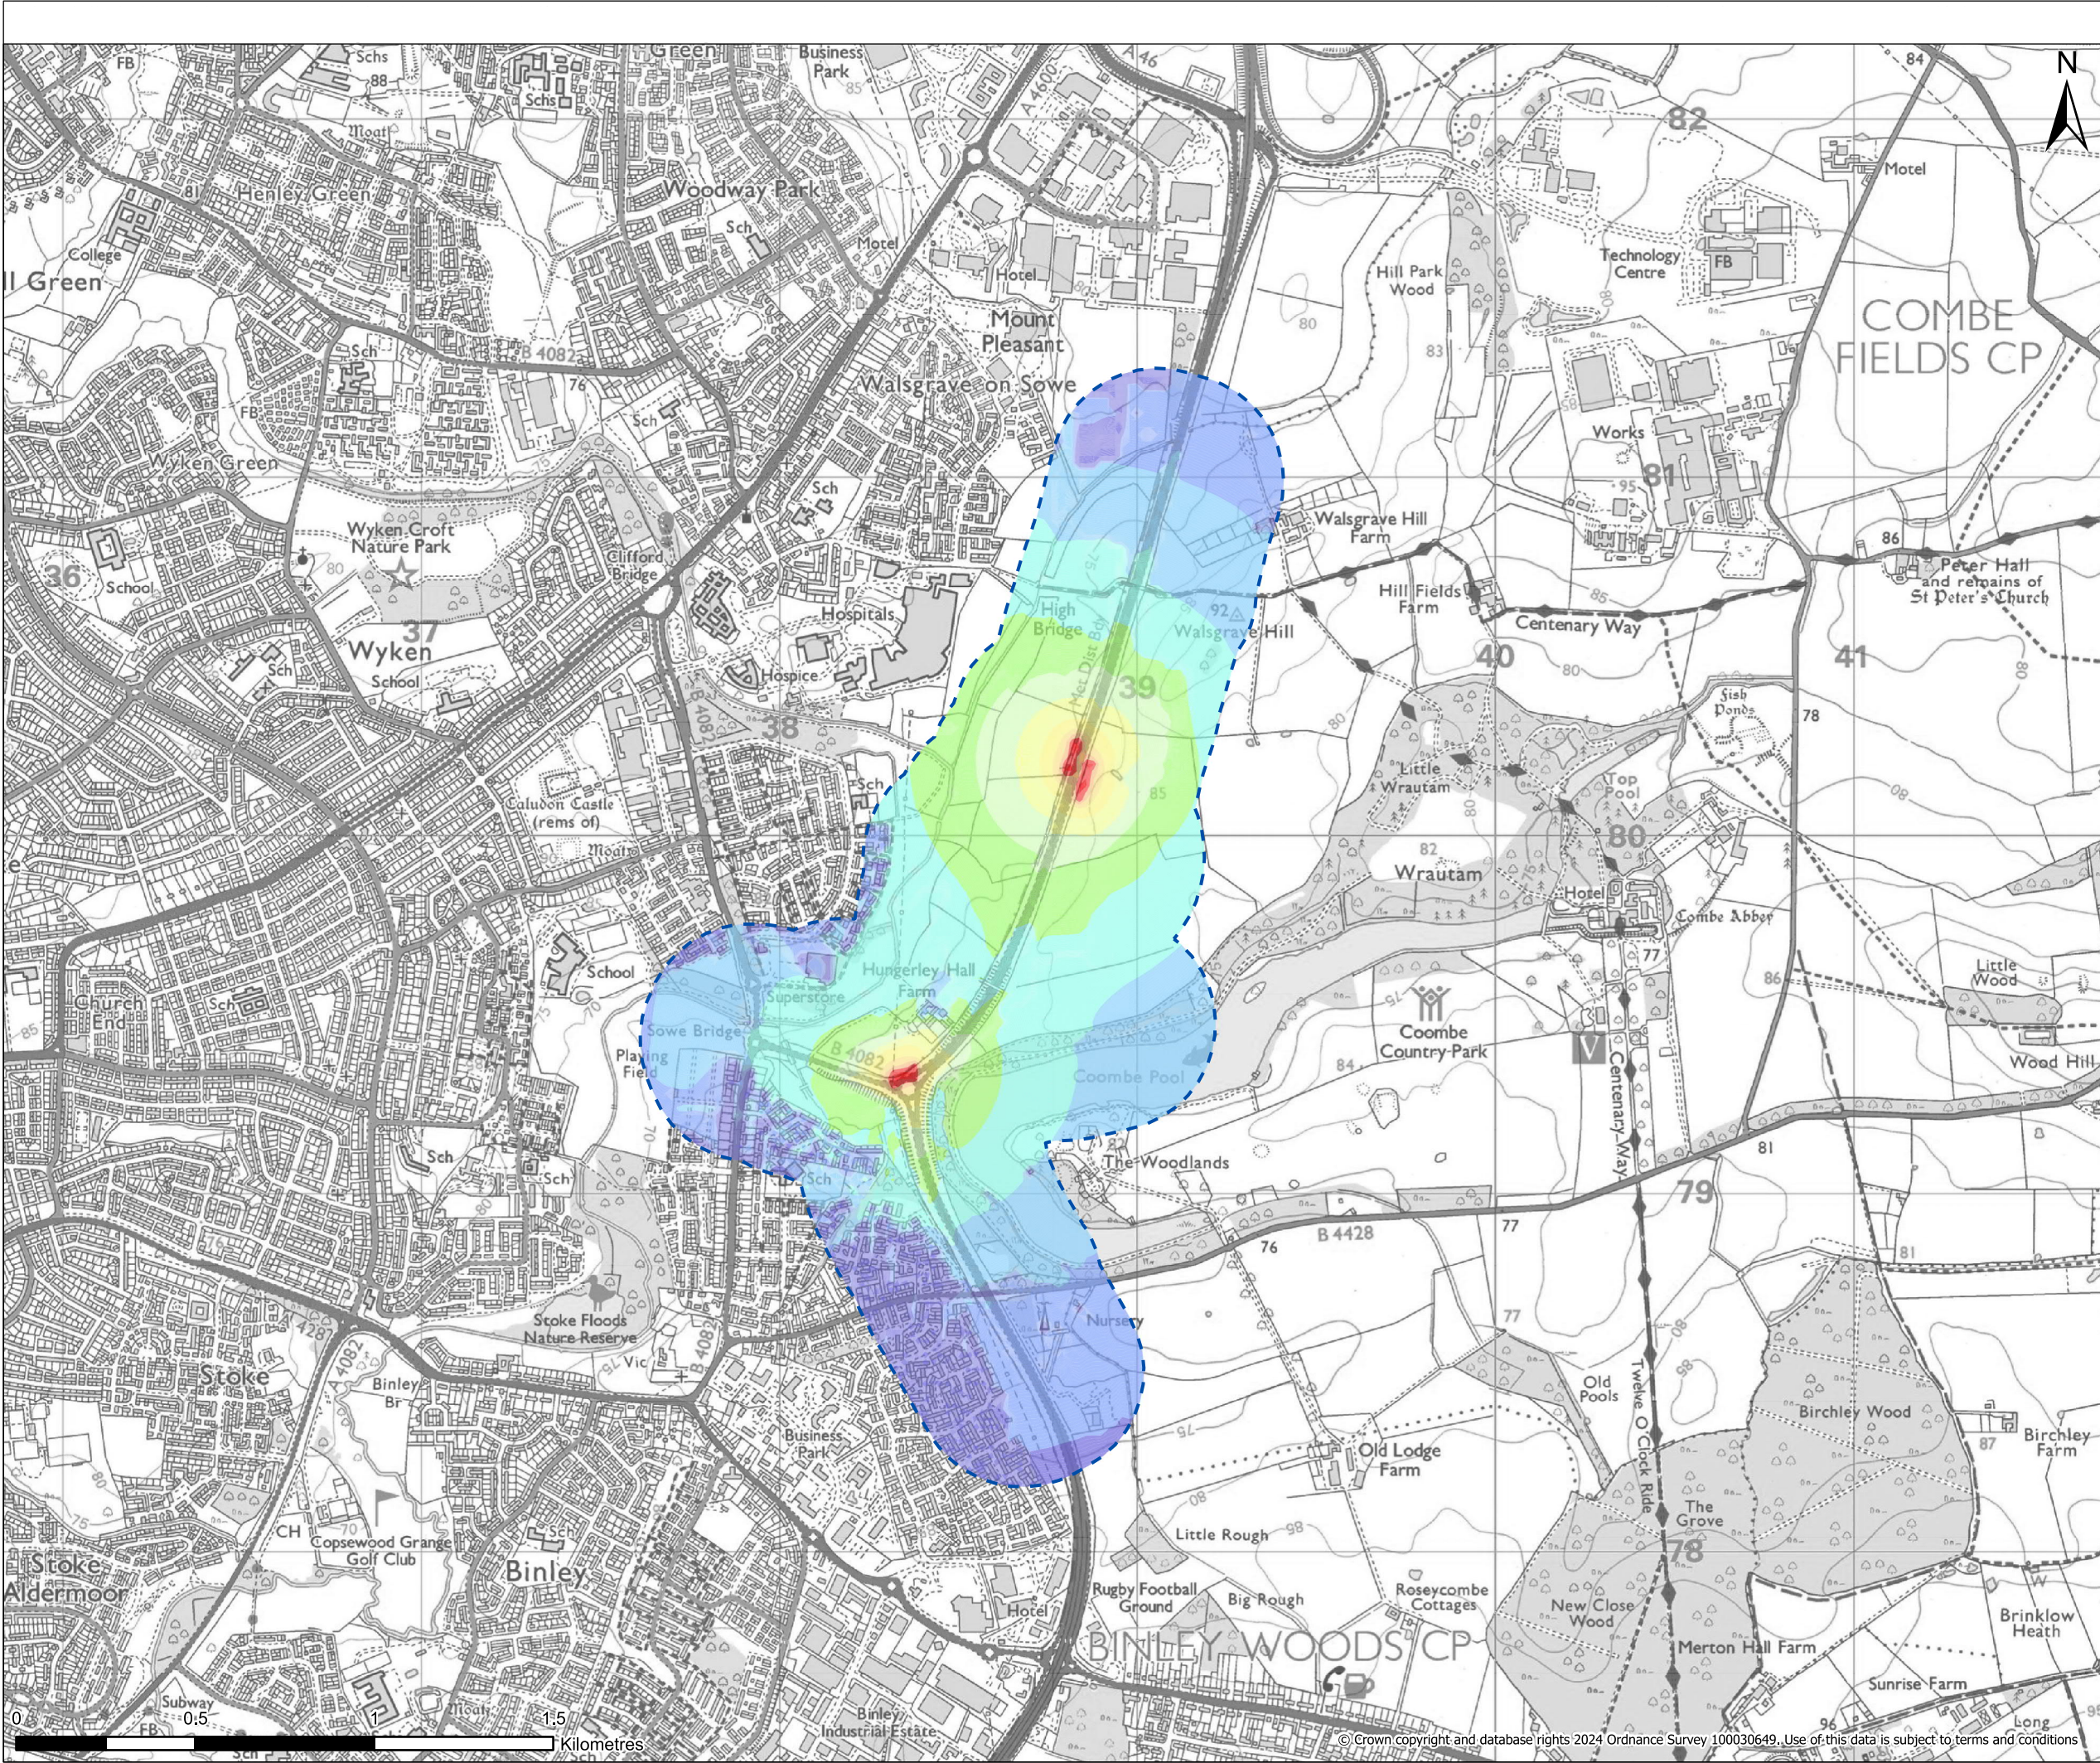

Legend

Construction Study Area

Noise level - LAeq,T (dB)

- NL <= 35.0 dB
- 35.0 < NL <= 40.0 dB
- 40.0 < NL <= 45.0 dB
- 45.0 < NL <= 50.0 dB
- 50.0 < NL <= 55.0 dB
- 55.0 < NL <= 60.0 dB
- 60.0 < NL <= 65.0 dB
- 65.0 < NL <= 70.0 dB
- 70.0 < NL <= 75.0 dB
- 75.0 < NL <= 80.0 dB
- >80 dB

Contains public sector information licensed under the Open Government Licence v3.0.

Contains OS data © Crown Copyright and database right 2020

FIRST EDITION

P02	08.11.2024	FIRST ISSUE	AC	HM	CF
REV	DATE	REVISION NOTE	ORG	CHKD	APP
Client					

Project Title

A46 COVENTRY JUNCTIONS (WALSGRACE)

Project Stage

DCO APPLICATION

Drawing Title

FIGURE 11.10 - CONSTRUCTION NOISE CONTOURS – ENABLING/COMPOUND (NIGHT-TIME)

Suitability


FOR INFORMATION

Sheet Size	Scale	Status	Revision
A3	1:17,500	S2	P02

Drawing Number

HE604820-OIL-ENV-00-DR-LX-30010

© Crown copyright and database rights 2024 Ordnance Survey 100030649. Use of this data is subject to terms and conditions

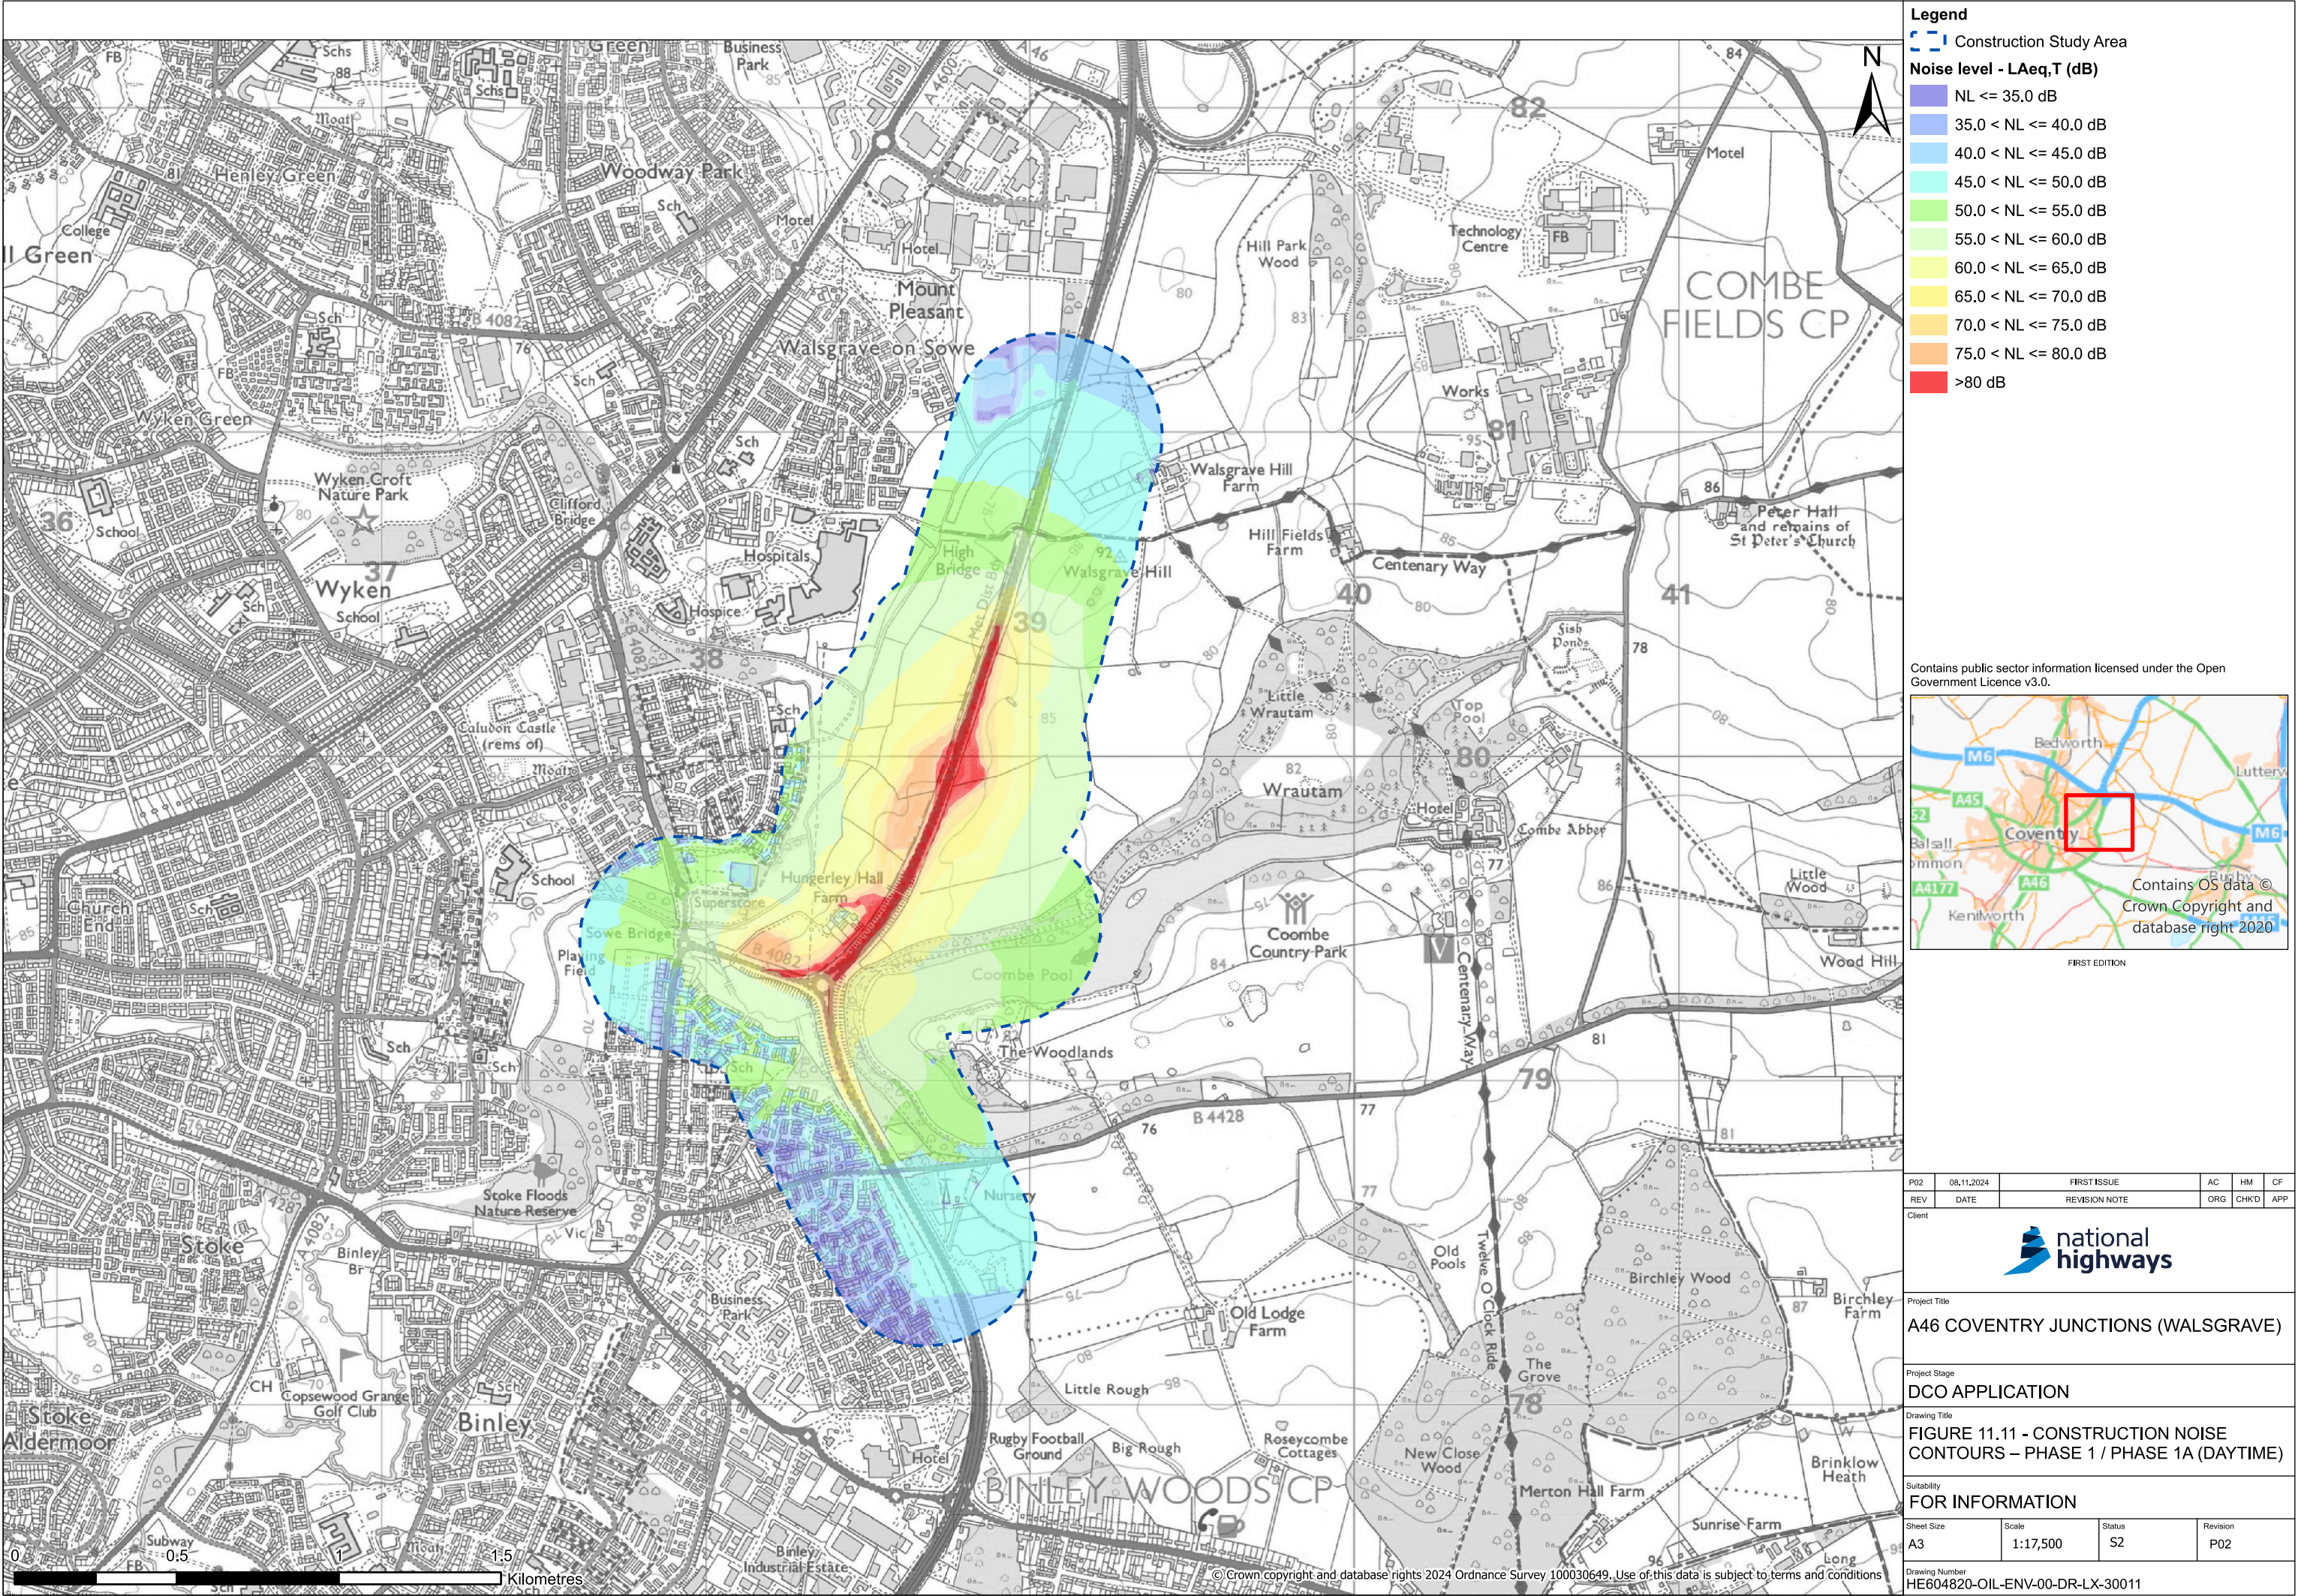


Legend


Construction Study Area


Noise level - LAeq,T (dB)

- NL <= 35.0 dB
- 35.0 < NL <= 40.0 dB
- 40.0 < NL <= 45.0 dB
- 45.0 < NL <= 50.0 dB
- 50.0 < NL <= 55.0 dB
- 55.0 < NL <= 60.0 dB
- 60.0 < NL <= 65.0 dB
- 65.0 < NL <= 70.0 dB
- 70.0 < NL <= 75.0 dB
- 75.0 < NL <= 80.0 dB
- >80 dB

Contains public sector information licensed under the Open Government Licence v3.0.

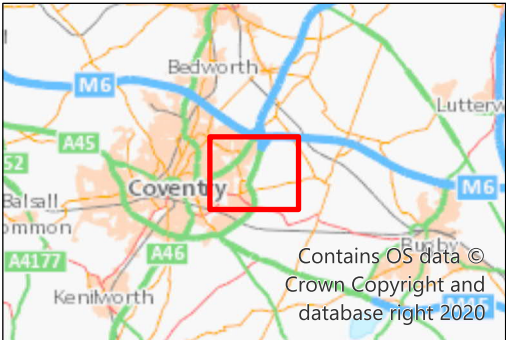

P02	08.11.2024	FIRST ISSUE	AC	HM	CF
REV	DATE	REVISION NOTE	ORG	CHK'D	APP
Client					
<div>national highways</div>					
Project Title					
A46 COVENTRY JUNCTIONS (WALS GRAVE)					
Project Stage					
DCO APPLICATION					
Drawing Title					
FIGURE 11.11 - CONSTRUCTION NOISE CONTOURS – PHASE 1 / PHASE 1A (DAYTIME)					
Suitability					
FOR INFORMATION					
Sheet Size	Scale	Status	Revision		
A3	1:17,500	S2	P02		
Drawing Number					
HE604820-OIL-ENV-00-DR-LX-30011					

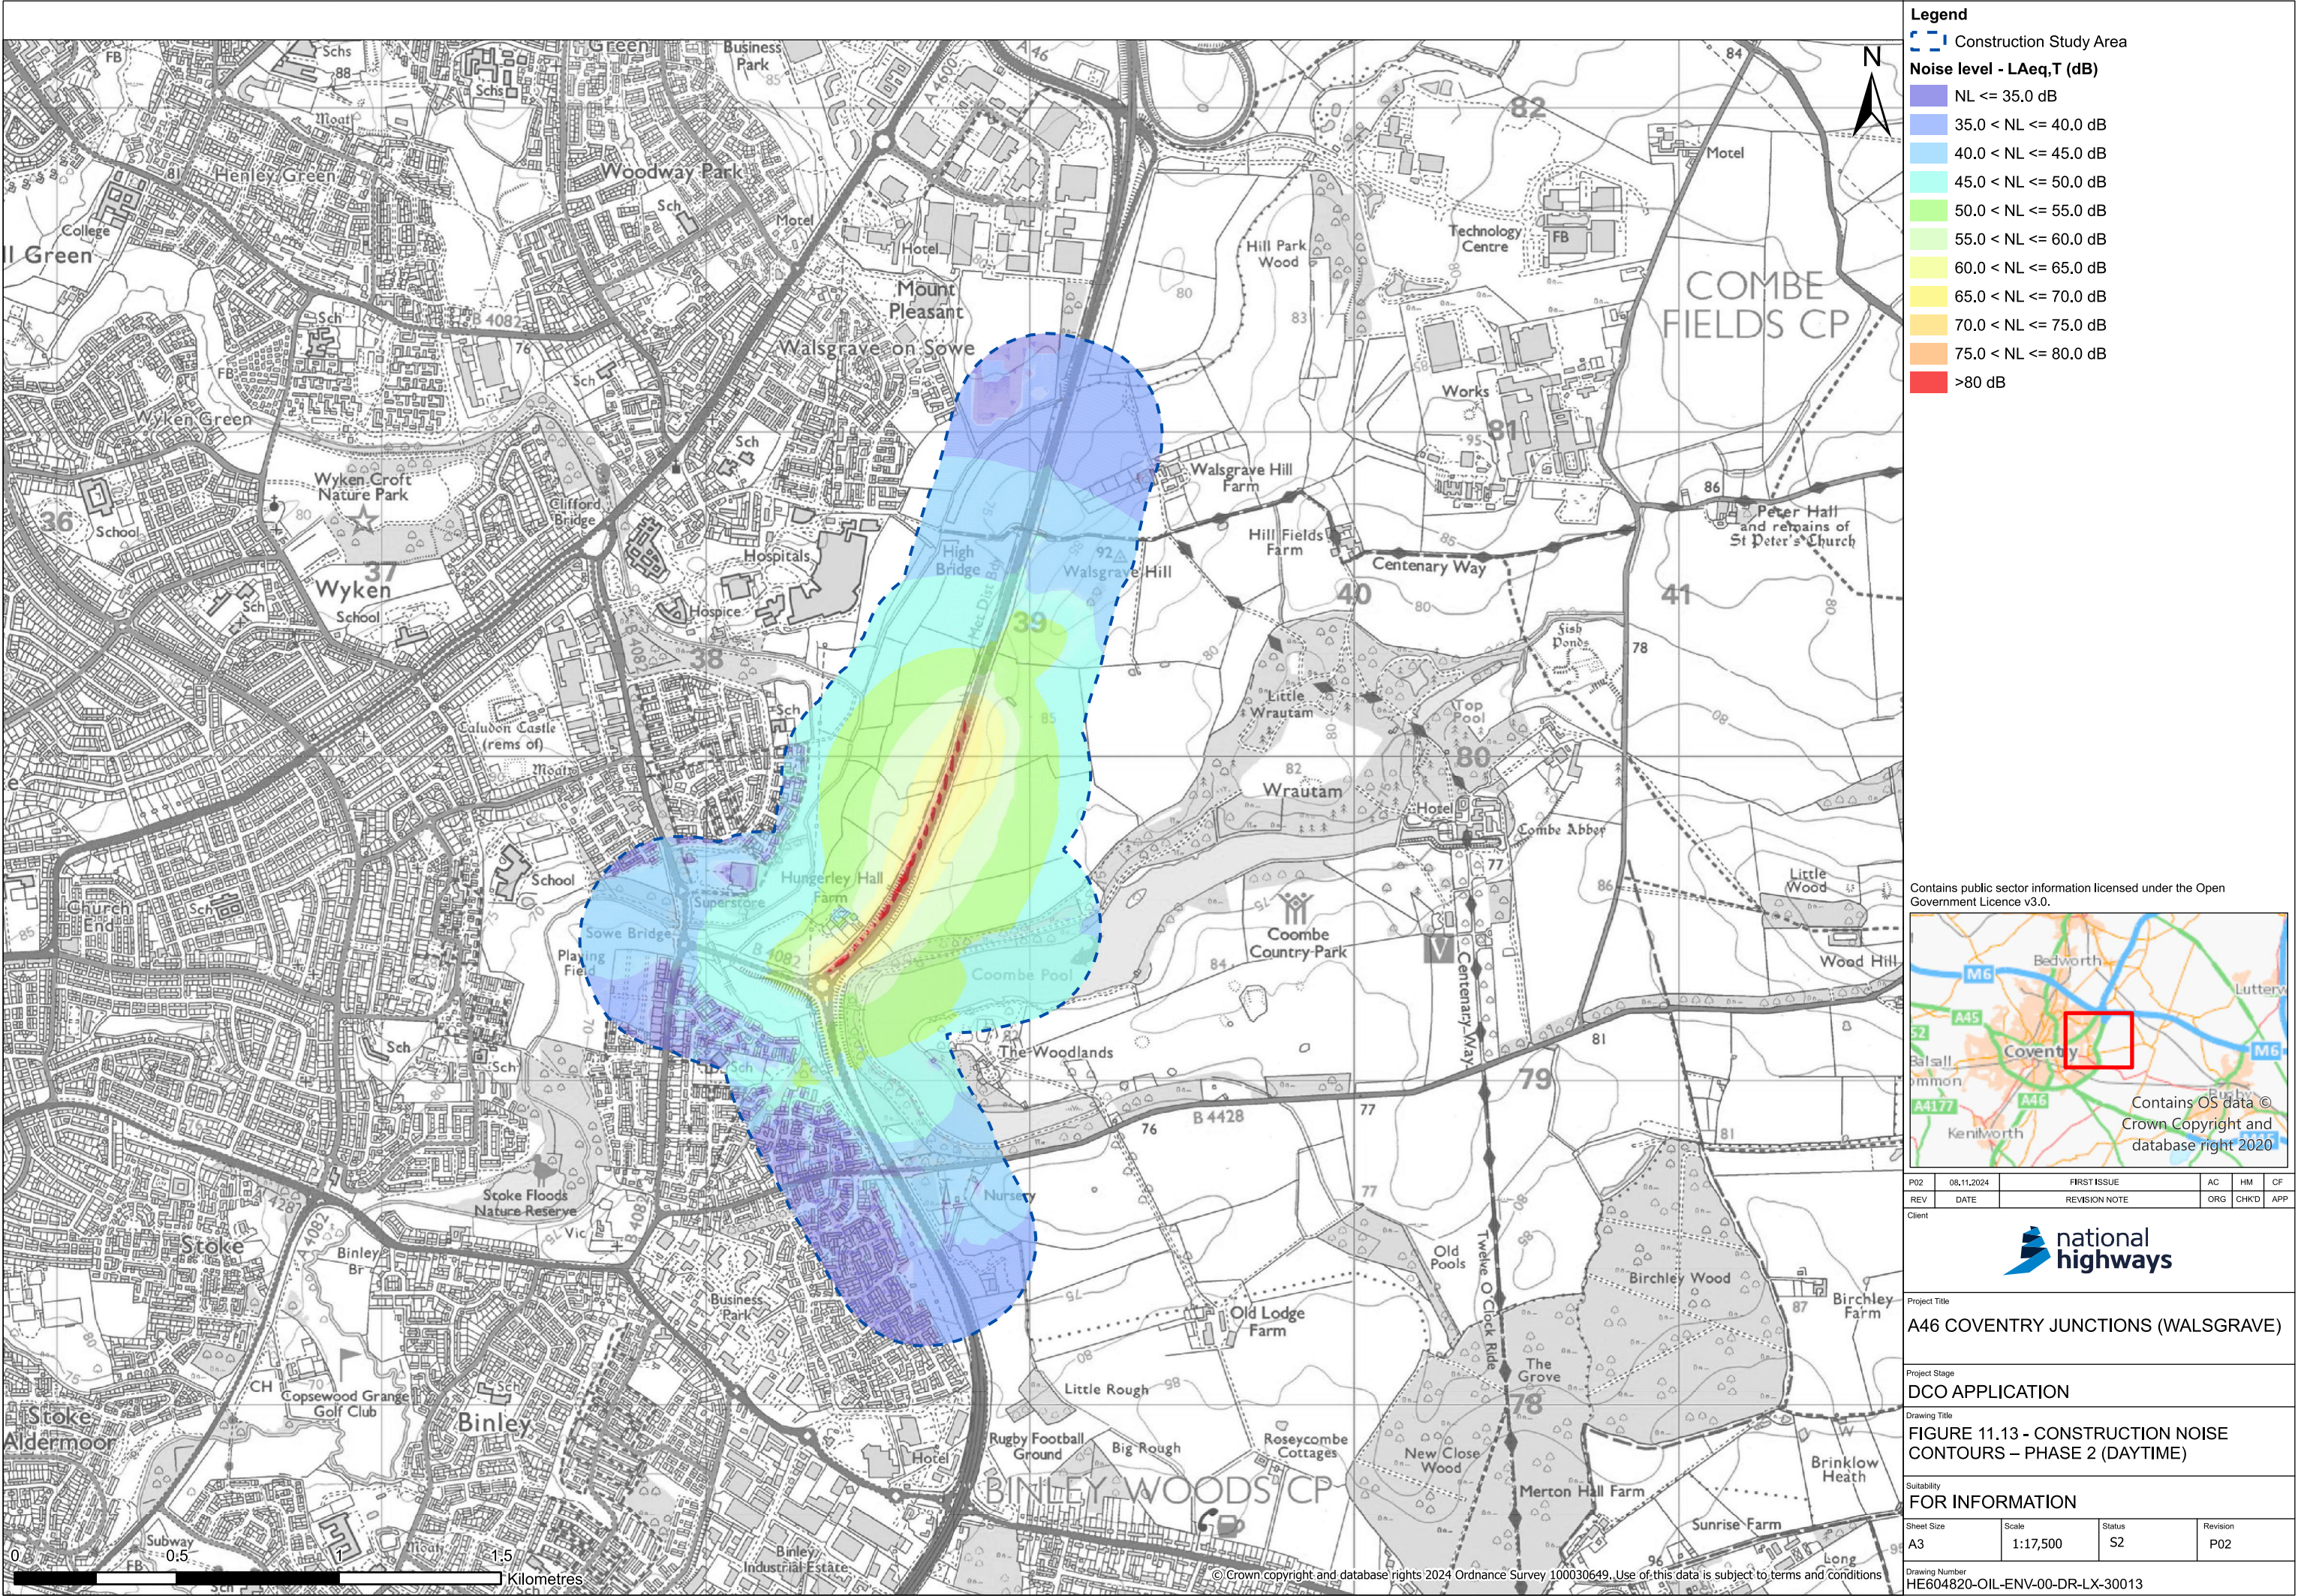


Legend

Construction Study Area


Noise level - LAeq,T (dB)


- NL <= 35.0 dB
- 35.0 < NL <= 40.0 dB
- 40.0 < NL <= 45.0 dB
- 45.0 < NL <= 50.0 dB
- 50.0 < NL <= 55.0 dB
- 55.0 < NL <= 60.0 dB
- 60.0 < NL <= 65.0 dB
- 65.0 < NL <= 70.0 dB
- 70.0 < NL <= 75.0 dB
- 75.0 < NL <= 80.0 dB
- >80 dB


Contains public sector information licensed under the Open Government Licence v3.0.

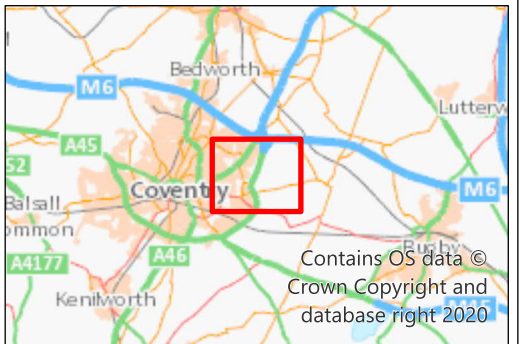

Contains OS data ©
Crown Copyright and
database right 2020

P02	08.11.2024	FIRST ISSUE	AC	HM	CF
REV	DATE	REVISION NOTE	ORG	CHK'D	APP
Client					
<div>national highways</div>					
Project Title					
A46 COVENTRY JUNCTIONS (WALSGRAVE)					
Project Stage					
DCO APPLICATION					
Drawing Title					
FIGURE 11.13 - CONSTRUCTION NOISE CONTOURS – PHASE 2 (DAYTIME)					
Suitability					
FOR INFORMATION					
Sheet Size	Scale	Status	Revision		
A3	1:17,500	S2	P02		
Drawing Number					
HE604820-OIL-ENV-00-DR-LX-30013					

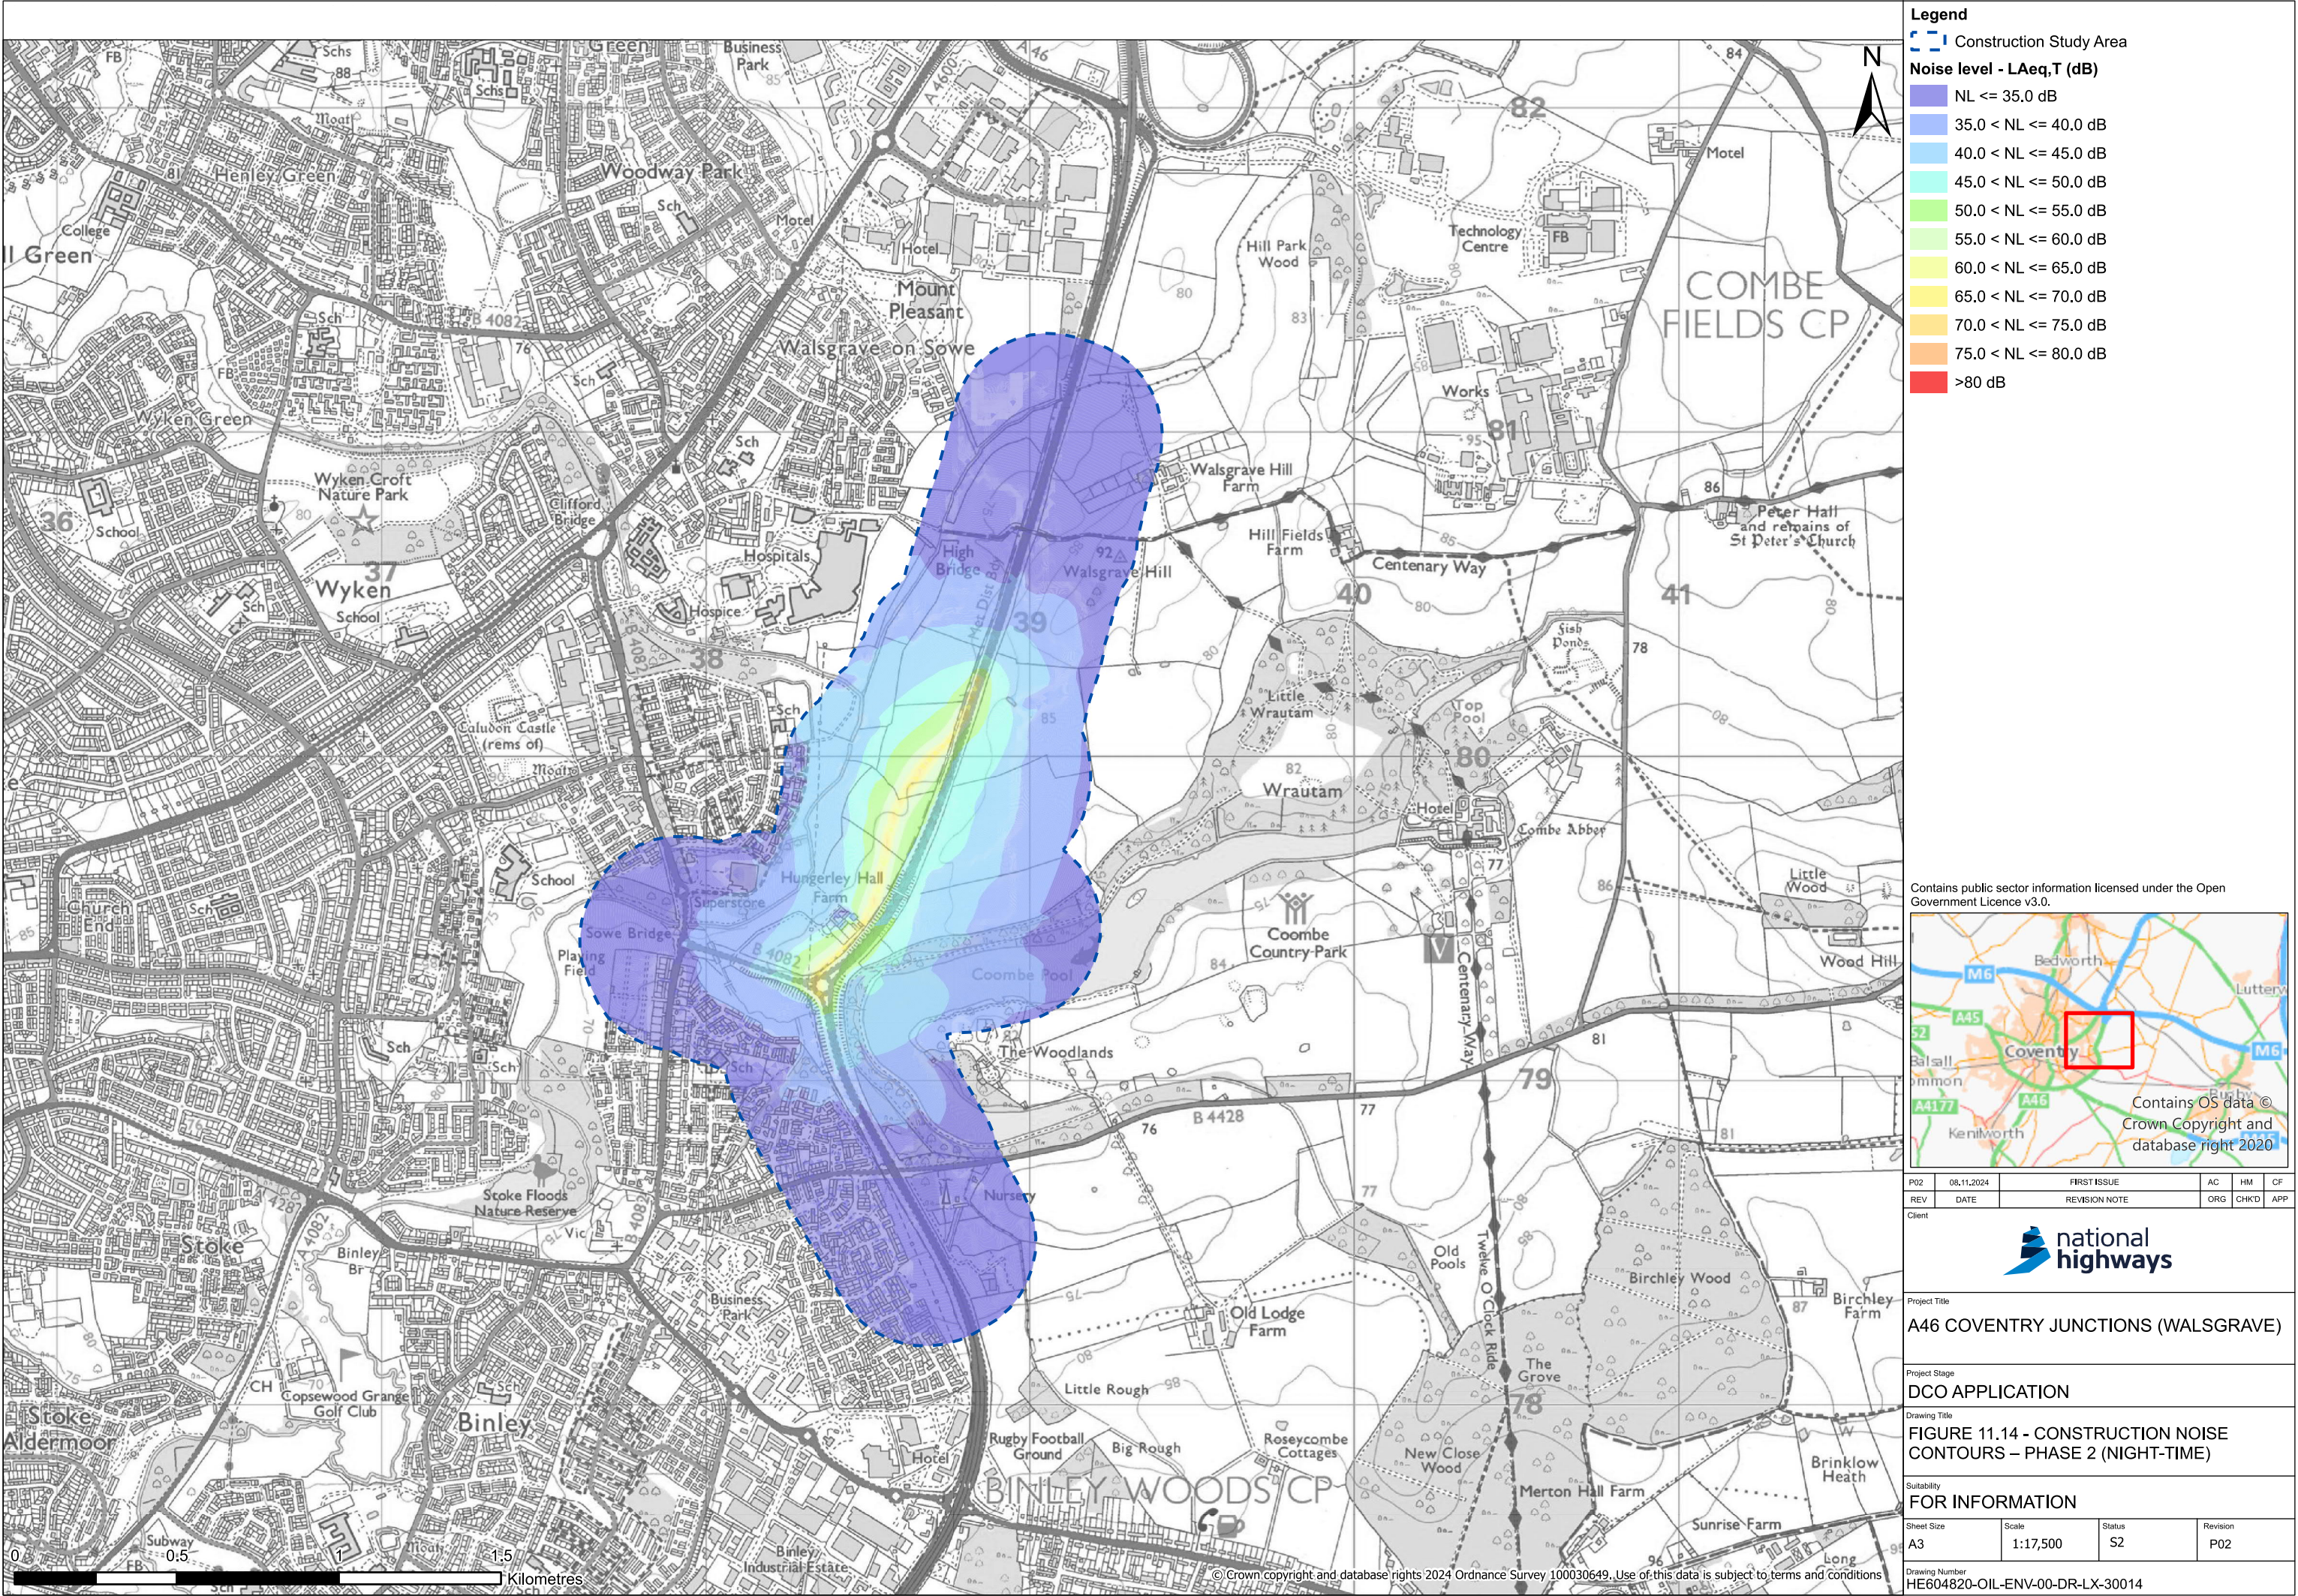

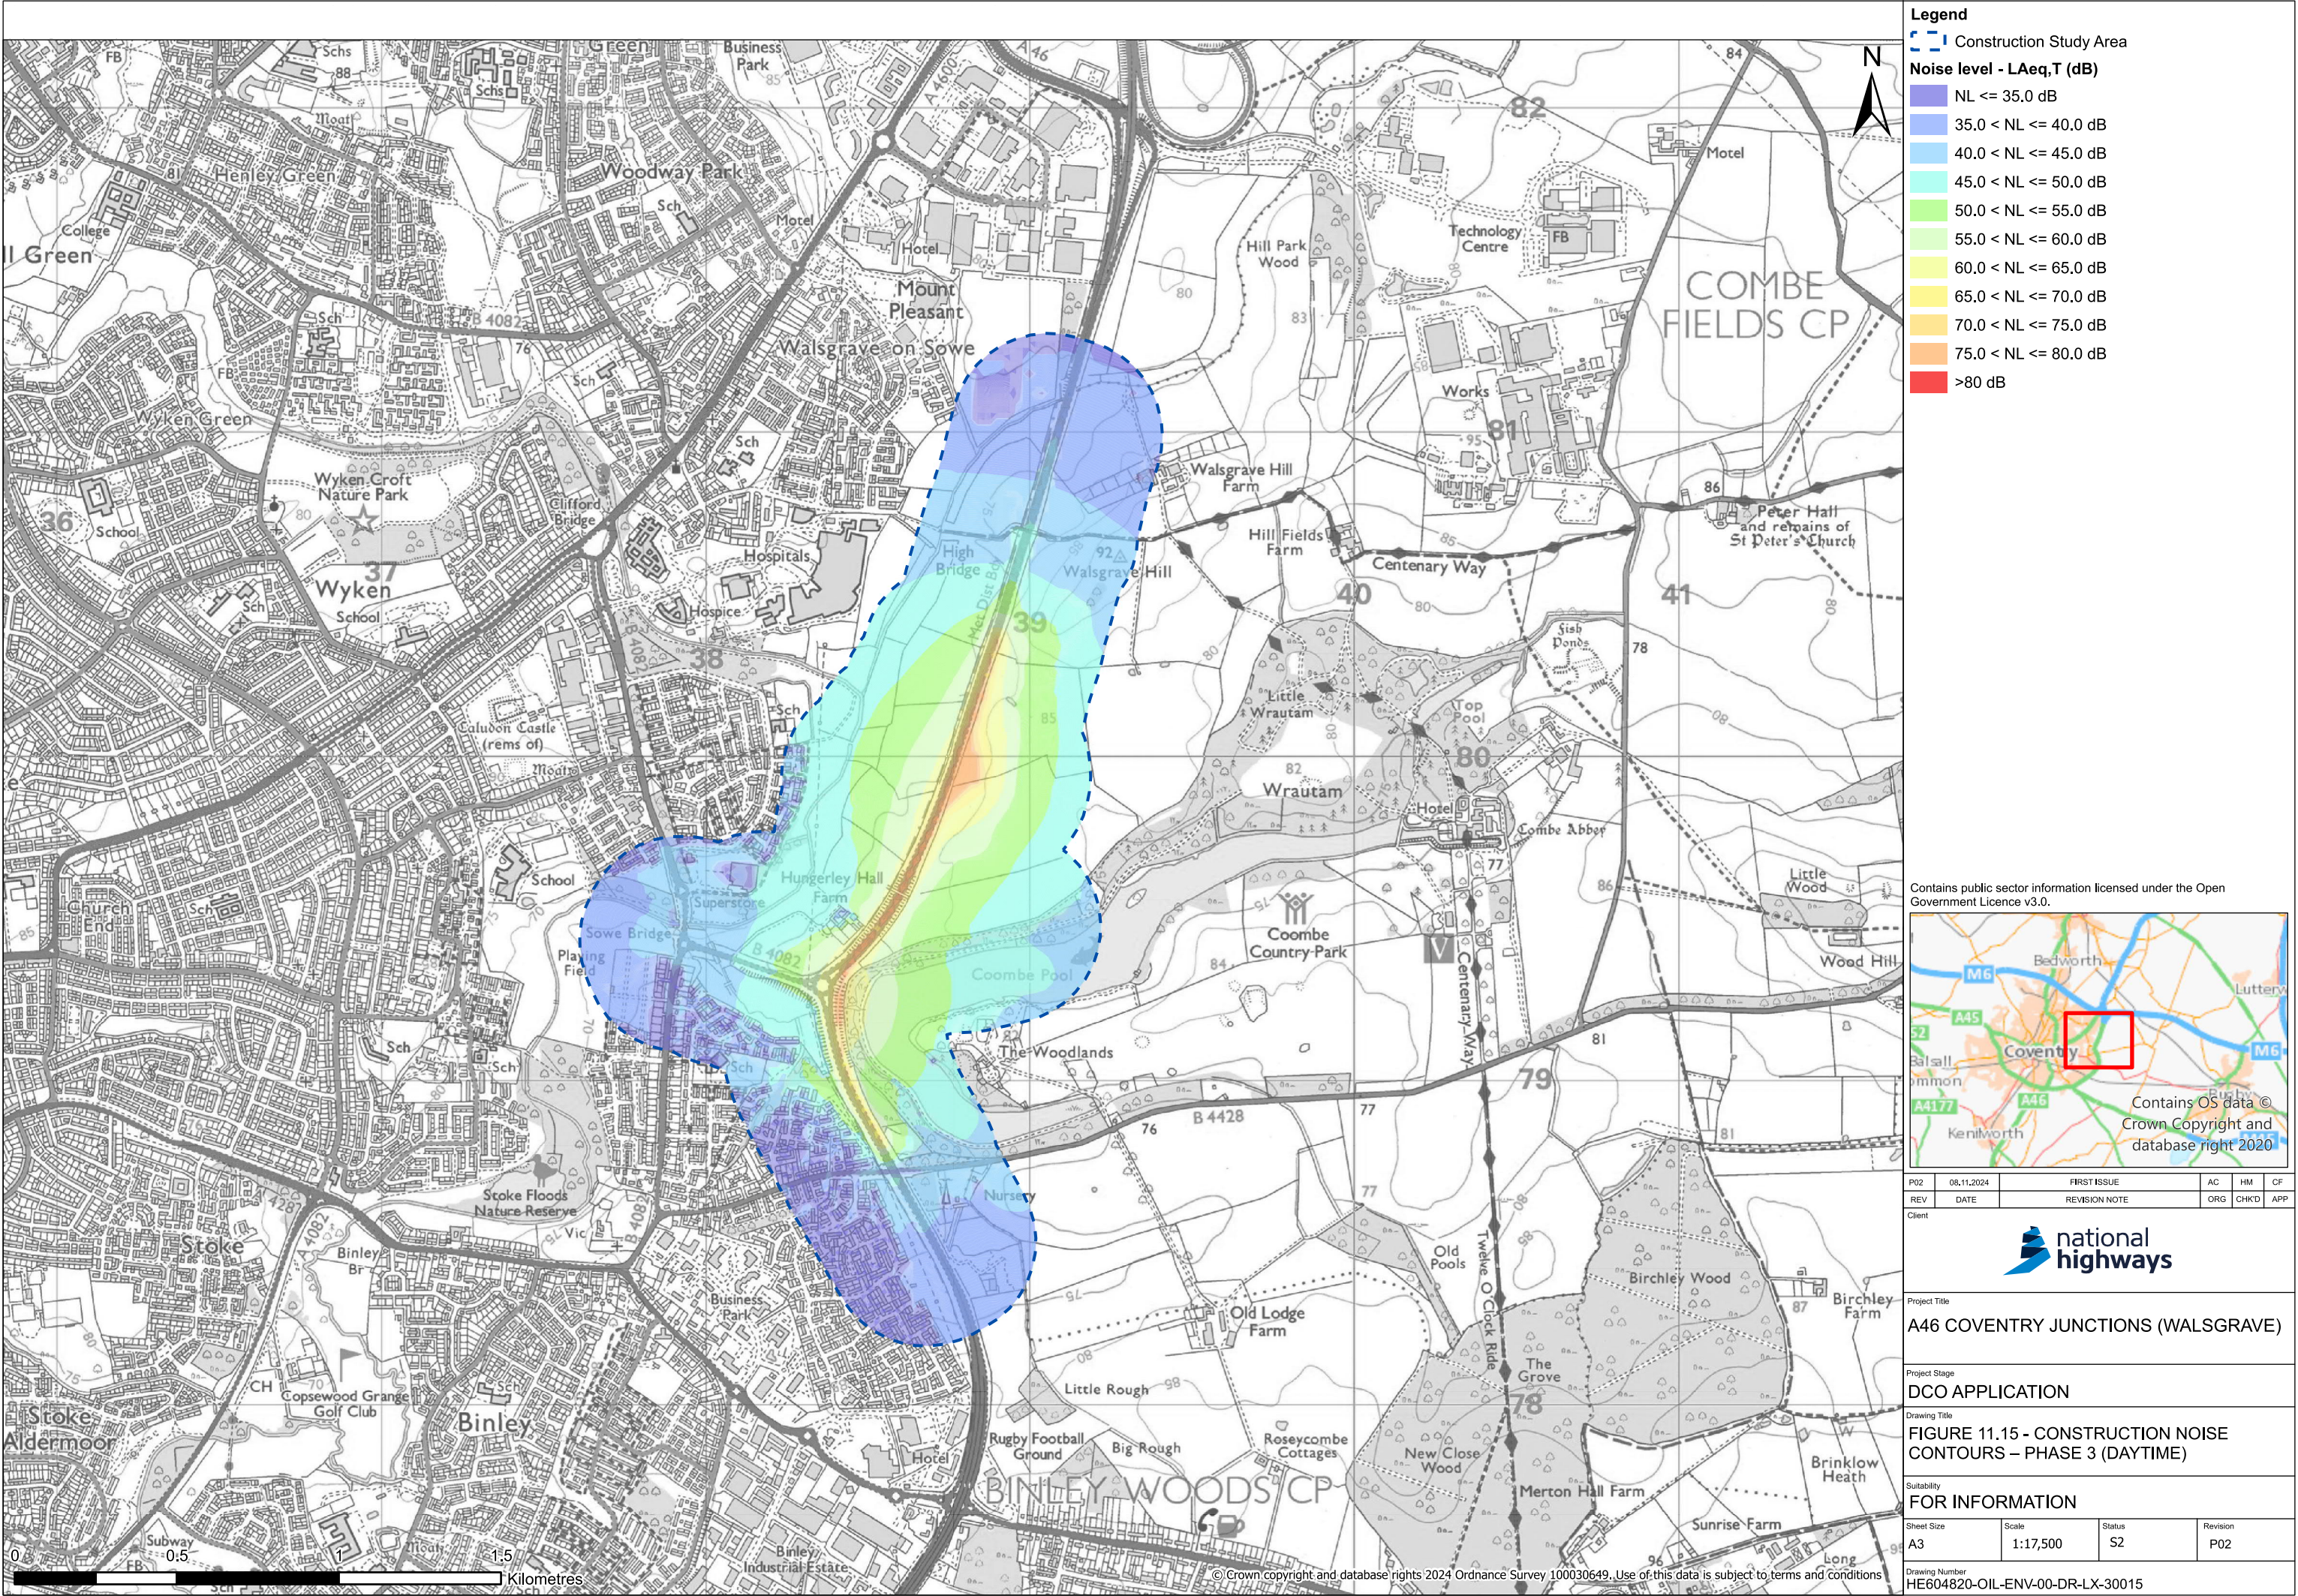


Legend

Construction Study Area


Noise level - LAeq,T (dB)

- NL <= 35.0 dB
- 35.0 < NL <= 40.0 dB
- 40.0 < NL <= 45.0 dB
- 45.0 < NL <= 50.0 dB
- 50.0 < NL <= 55.0 dB
- 55.0 < NL <= 60.0 dB
- 60.0 < NL <= 65.0 dB
- 65.0 < NL <= 70.0 dB
- 70.0 < NL <= 75.0 dB
- 75.0 < NL <= 80.0 dB
- >80 dB

Contains public sector information licensed under the Open Government Licence v3.0.

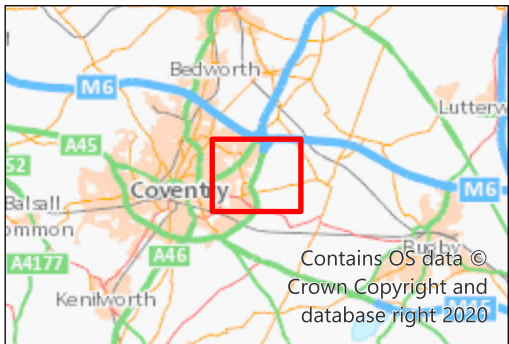

Contains OS data ©
Crown Copyright and
database right 2020

P02	08.11.2024	FIRST ISSUE	AC	HM	CF
REV	DATE	REVISION NOTE	ORG	CHK'D	APP
Client					
<div>national highways</div>					
Project Title					
A46 COVENTRY JUNCTIONS (WALSGRAVE)					
Project Stage					
DCO APPLICATION					
Drawing Title					
FIGURE 11.15 - CONSTRUCTION NOISE CONTOURS – PHASE 3 (DAYTIME)					
Suitability					
FOR INFORMATION					
Sheet Size	Scale	Status	Revision		
A3	1:17,500	S2	P02		
Drawing Number					
HE604820-OIL-ENV-00-DR-LX-30015					

