



Gatwick Airport Northern Runway Project

Environmental Statement

Appendix 5.3.2: Code of Construction Practice Annex 6 – Outline Arboricultural and Vegetation Method Statement – Part 4 – Clean Version


Book 5

VERSION: 3.0





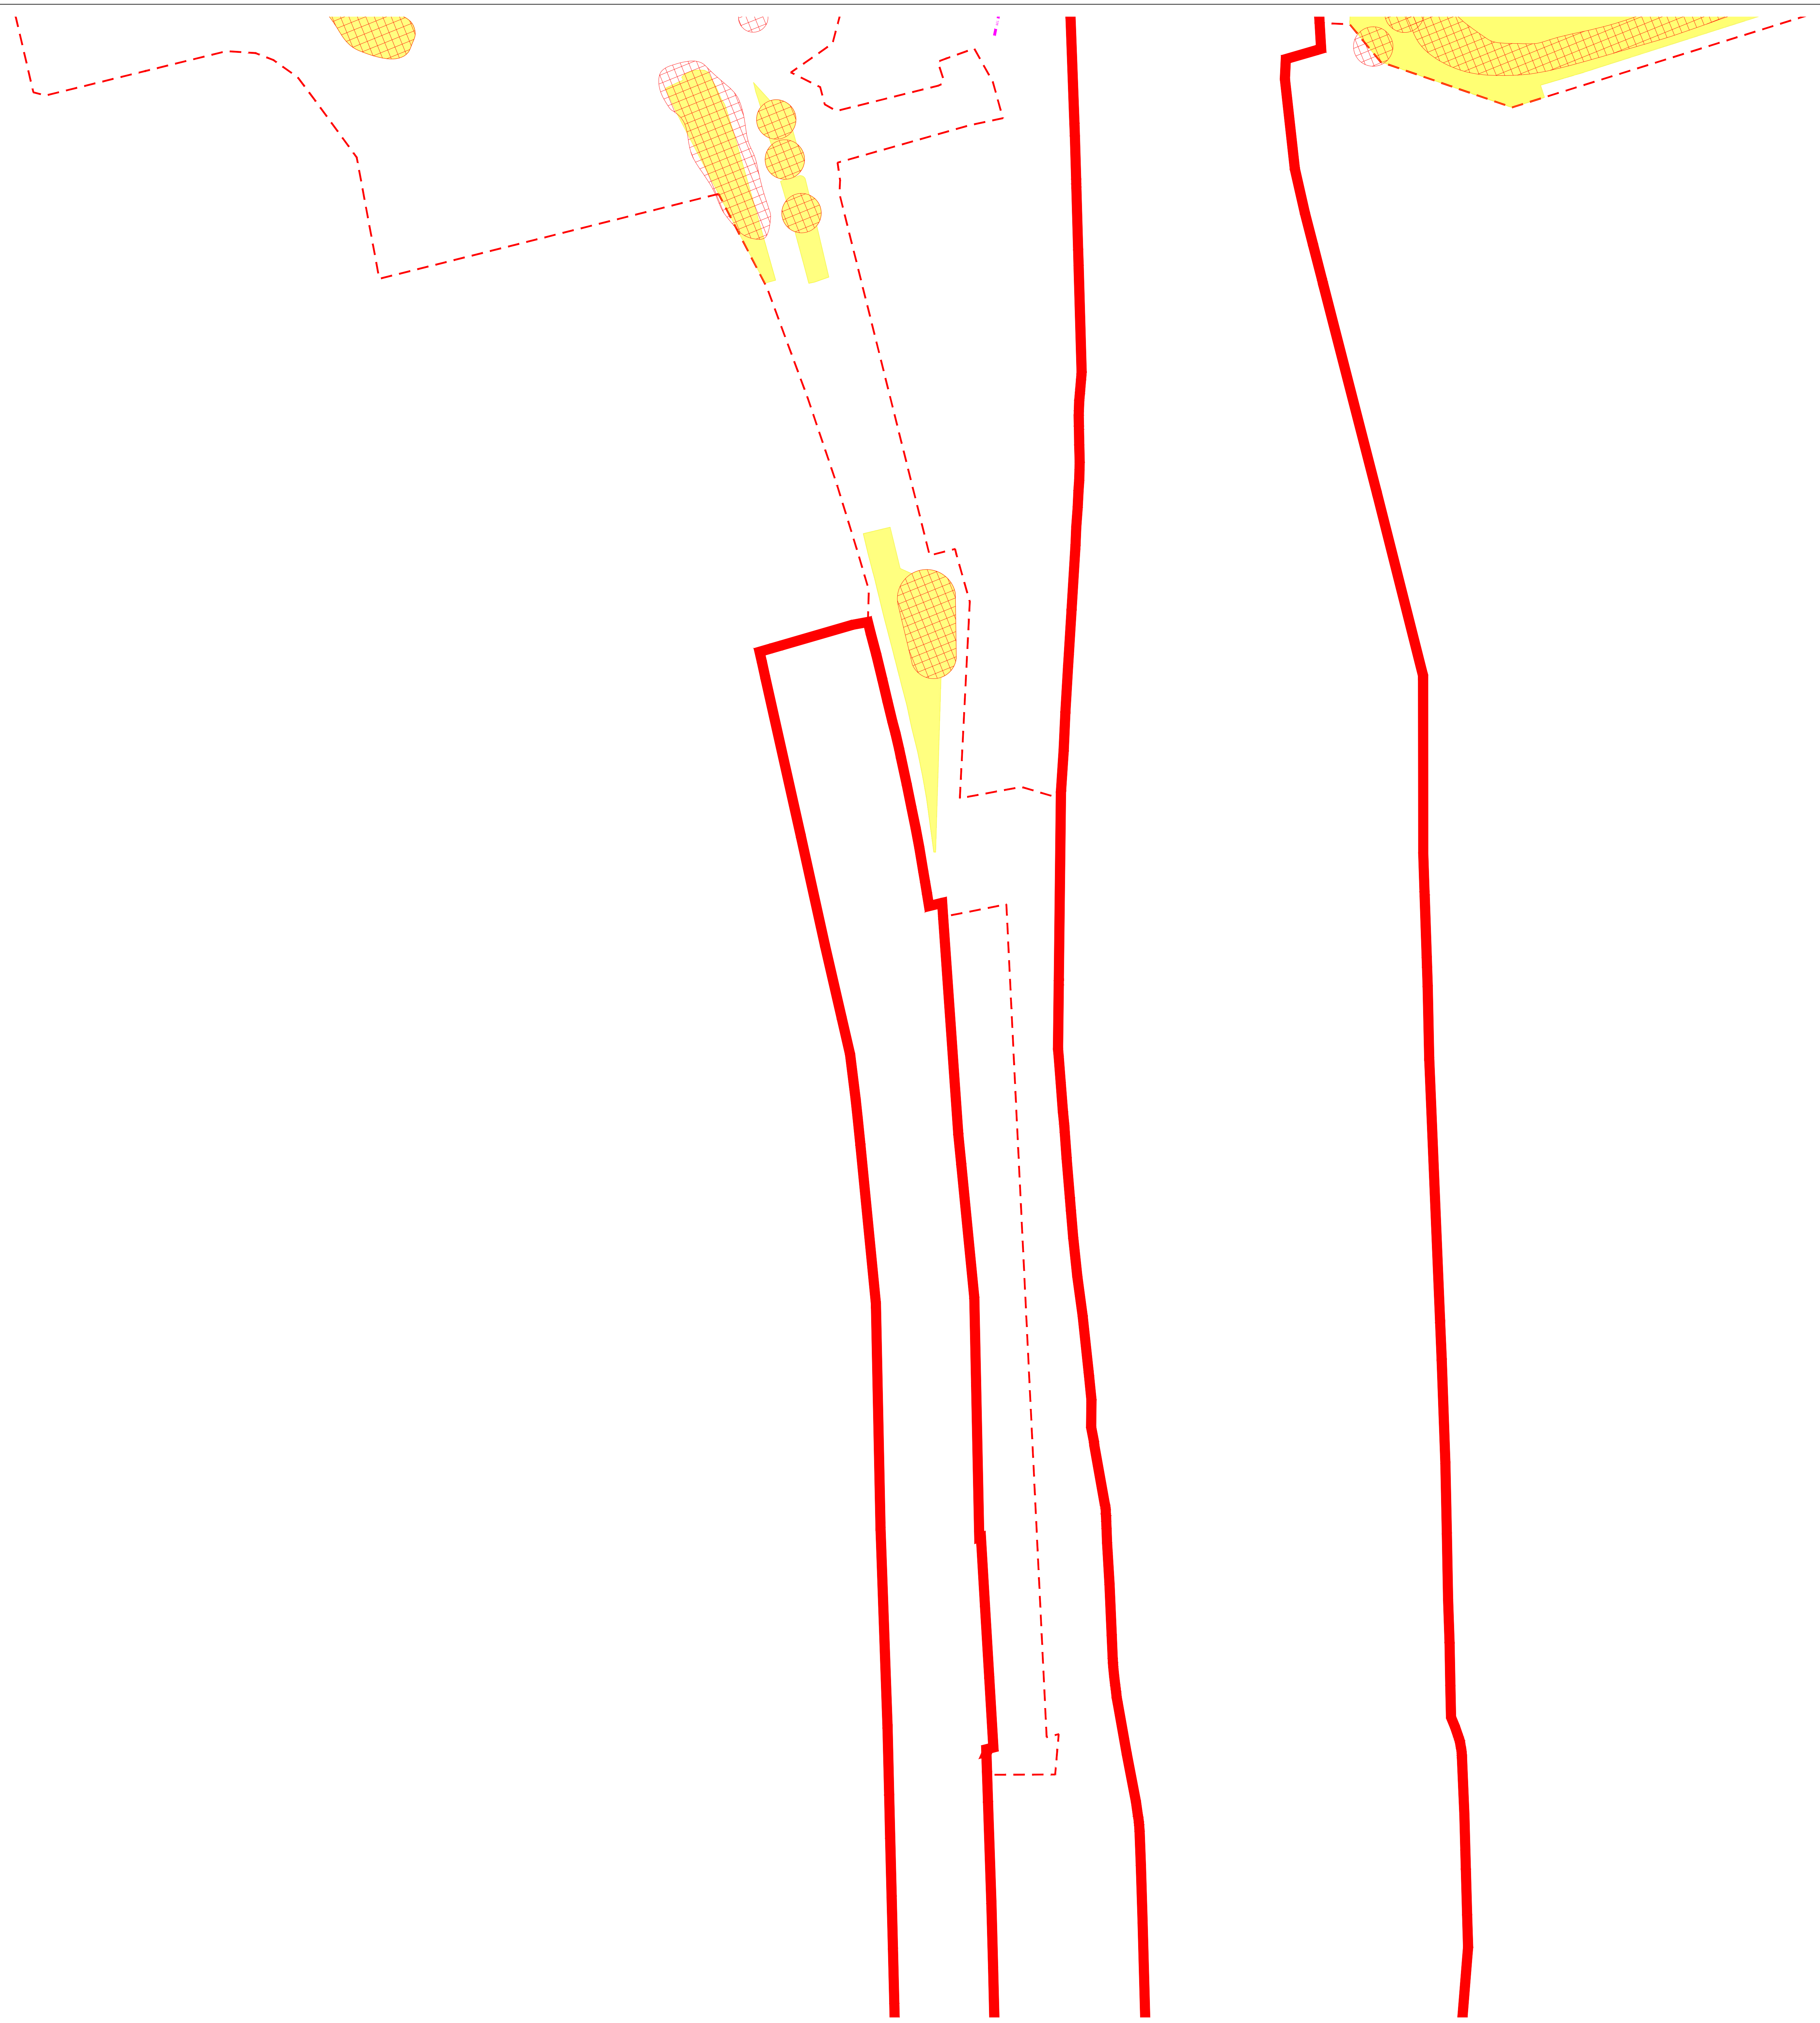

DATE: JUNE 2024

Application Document Ref: 5.3

PINS Reference Number: TR020005




Legend

-  Site Boundary
-  Survey Boundary / Boundary of M23/A23 construction activity
-  Projected Tree Loss (Worst Case Scenario)
-  Projected Vegetation Loss (Worst Case Scenario)
-  Indicative temporary protective fence/line in accordance with Section 6.2 - BS5837:2012. See below for example barriers.
-  Indicative vegetation protective fence/line; Design and location to be agreed by local council during detail design.

NOTES:

- Refer to ES Appendix 8.10.1: Tree Survey Report and Arboricultural Impact Assessment for further details.
- Survey based on a visual inspection from the ground and is not intended as a full arboricultural inspection.
- Plan produced in accordance with recommendations set out in BS 5837:2012 - 'Trees in Relation to design, demolition and construction'.
- Survey based upon Aerial Photography and trees located by eye.

Key Plan

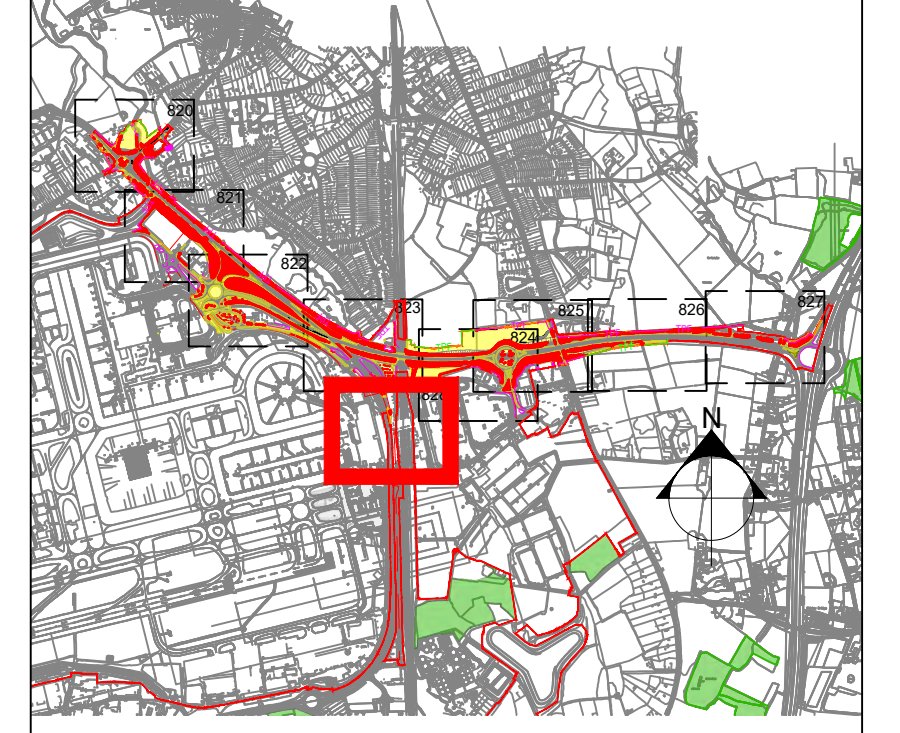

DOCUMENT


Environmental Statement

DRAWING TITLE

M23 & A23 Preliminary Vegetation Removal & Protection Plans
Appendix 5.3.2 Annex 6
Sheet 9 of 9

DATE


June 2024

ORIENTATION N 	DRAWING NO. 828	REVISION For ES Issue
	DRAWN BY RC	PM / CHECKED BY DC






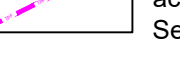


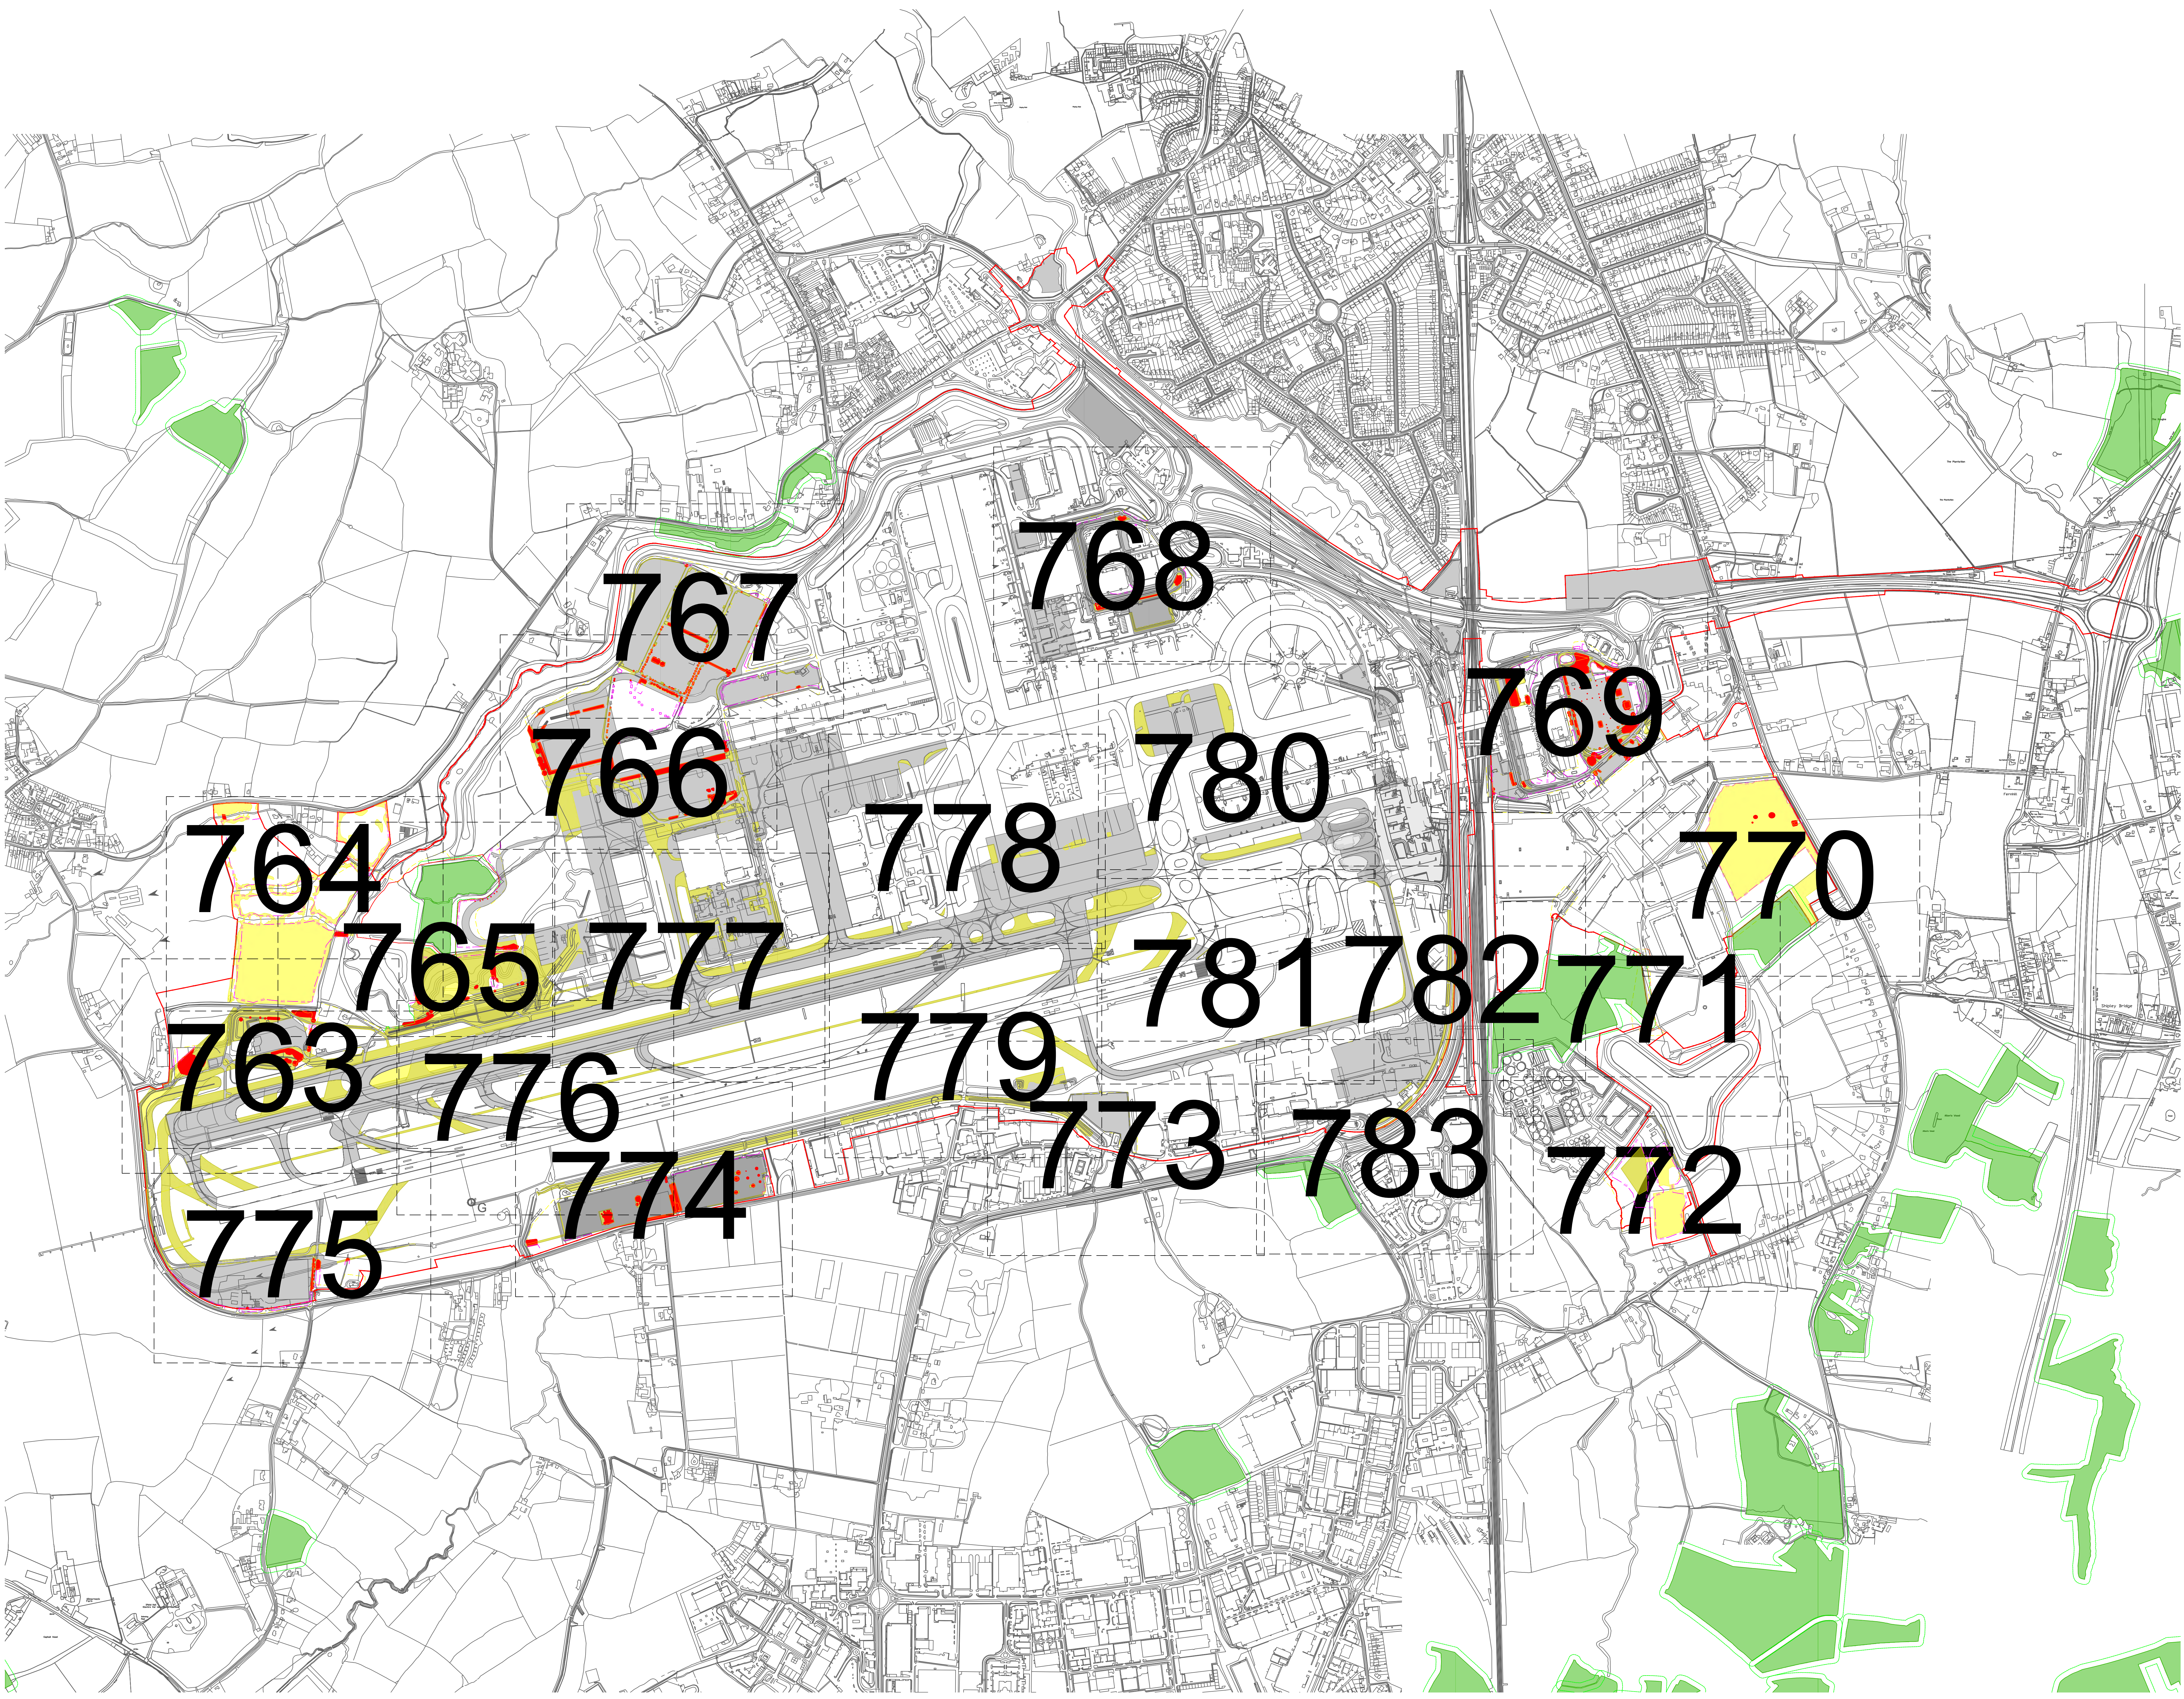

SCALE @ A0

Reproduced from Ordnance Survey map with the permission of Ordnance Survey on behalf of the controller of Her Majesty's Stationery Office © Crown Copyright (2023). License number 0100031673, 10001998, 100048492.
 © Copyright 2023 Gatwick Airport Limited. No part of this drawing is to be reproduced without prior permission of Gatwick Airport Limited.

Appendix D
Airport Preliminary Vegetation Removal & Protection Plans

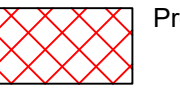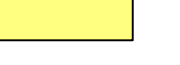

Key

-  Site Boundary.
-  Survey boundary.
-  Projected Tree Loss (Worst Case Scenario)
-  Projected Vegetation Loss (Worst Case Scenario)
-  Indicative Scheme Layout
-  Indicative temporary protective fence-line in accordance with Section 6.2 - BS5837:2012. See below for example barriers.
-  Indicative secondary protective Hi-Vis Mesh fence-line in accordance with Section 6.2 - BS5837:2012. See below for example barriers.
-  Indicative vegetation protective fence-line: Design and location to be agreed by local council during detail design.
-  Designated Ancient Woodland (as per Natural England ancient woodland inventory, via open data publication)
-  Ancient Woodland tree buffer (15m offset) (as per standing advice produced by Forestry England and Natural England)

NOTES:

- Refer to ES Appendix 6.10.1, Tree Survey Report and Arboricultural Impact Assessment for further details.
- Survey based on a visual inspection from the ground and is not intended as a full arboricultural inspection.
- Plan produced in accordance with recommendations set out in BS 5837:2012 - 'Trees in Relation to design, demolition and construction'.
- Survey based upon Aerial Photography and trees located by eye.

DOCUMENT

Environmental Statement

DRAWING TITLE
Airport Preliminary Vegetation Removal & Protection Plans
 Appendix 5.3.2 Annex 6
 Overview




 






DATE
 June 2024

ORIENTATION	DRAWING NO.	REVISION
N ▲	749	For ES Issue
	DRAWN BY	PM / CHECKED BY
	RC	DC

SCALE @ A0
 Custom Scale


Reproduced from Ordnance Survey map with the permission of Ordnance Survey on behalf of the controller of Her Majesty's Stationery Office © Crown Copyright (2023). License number 0100031073, 10001998, 100048492.
 © Copyright 2023 Gatwick Airport Limited. No part of this drawing is to be reproduced without prior permission of Gatwick Airport Limited.

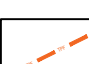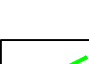Key


-  Site Boundary.
-  Survey boundary.
-  Projected Tree Loss (Worst Case Scenario)
-  Projected Vegetation Loss (Worst Case Scenario)
-  Indicative Scheme Layout
-  Indicative temporary protective fence line in accordance with Section 6.2.2. BS5837:2012. See below for example barriers.
-  Indicative secondary protective Hi-Viz Mesh fence line in accordance with Section 6.2.2. BS5837:2012. See below for example barriers.
-  Indicative vegetation protective fence line: Design and location to be agreed by local council during detail design.
-  Designated Ancient Woodland (as per Natural England ancient woodland inventory, via open data publication)
-  Ancient Woodland tree buffer (15m offset) (as per standing advice produced by Forestry England and Natural England)

NOTES:

- Refer to ES Appendix 6.10.1: Tree Survey Report and Arboricultural Impact Assessment for further details.
- Survey based on a visual inspection from the ground and is not intended as a 3D arboricultural inspection.
- Plan produced in accordance with recommendations set out in BS 5837:2012 'Trees in Relation to Design, Development and Construction'.
- Survey based upon Aerial Photography and trees located by eye.

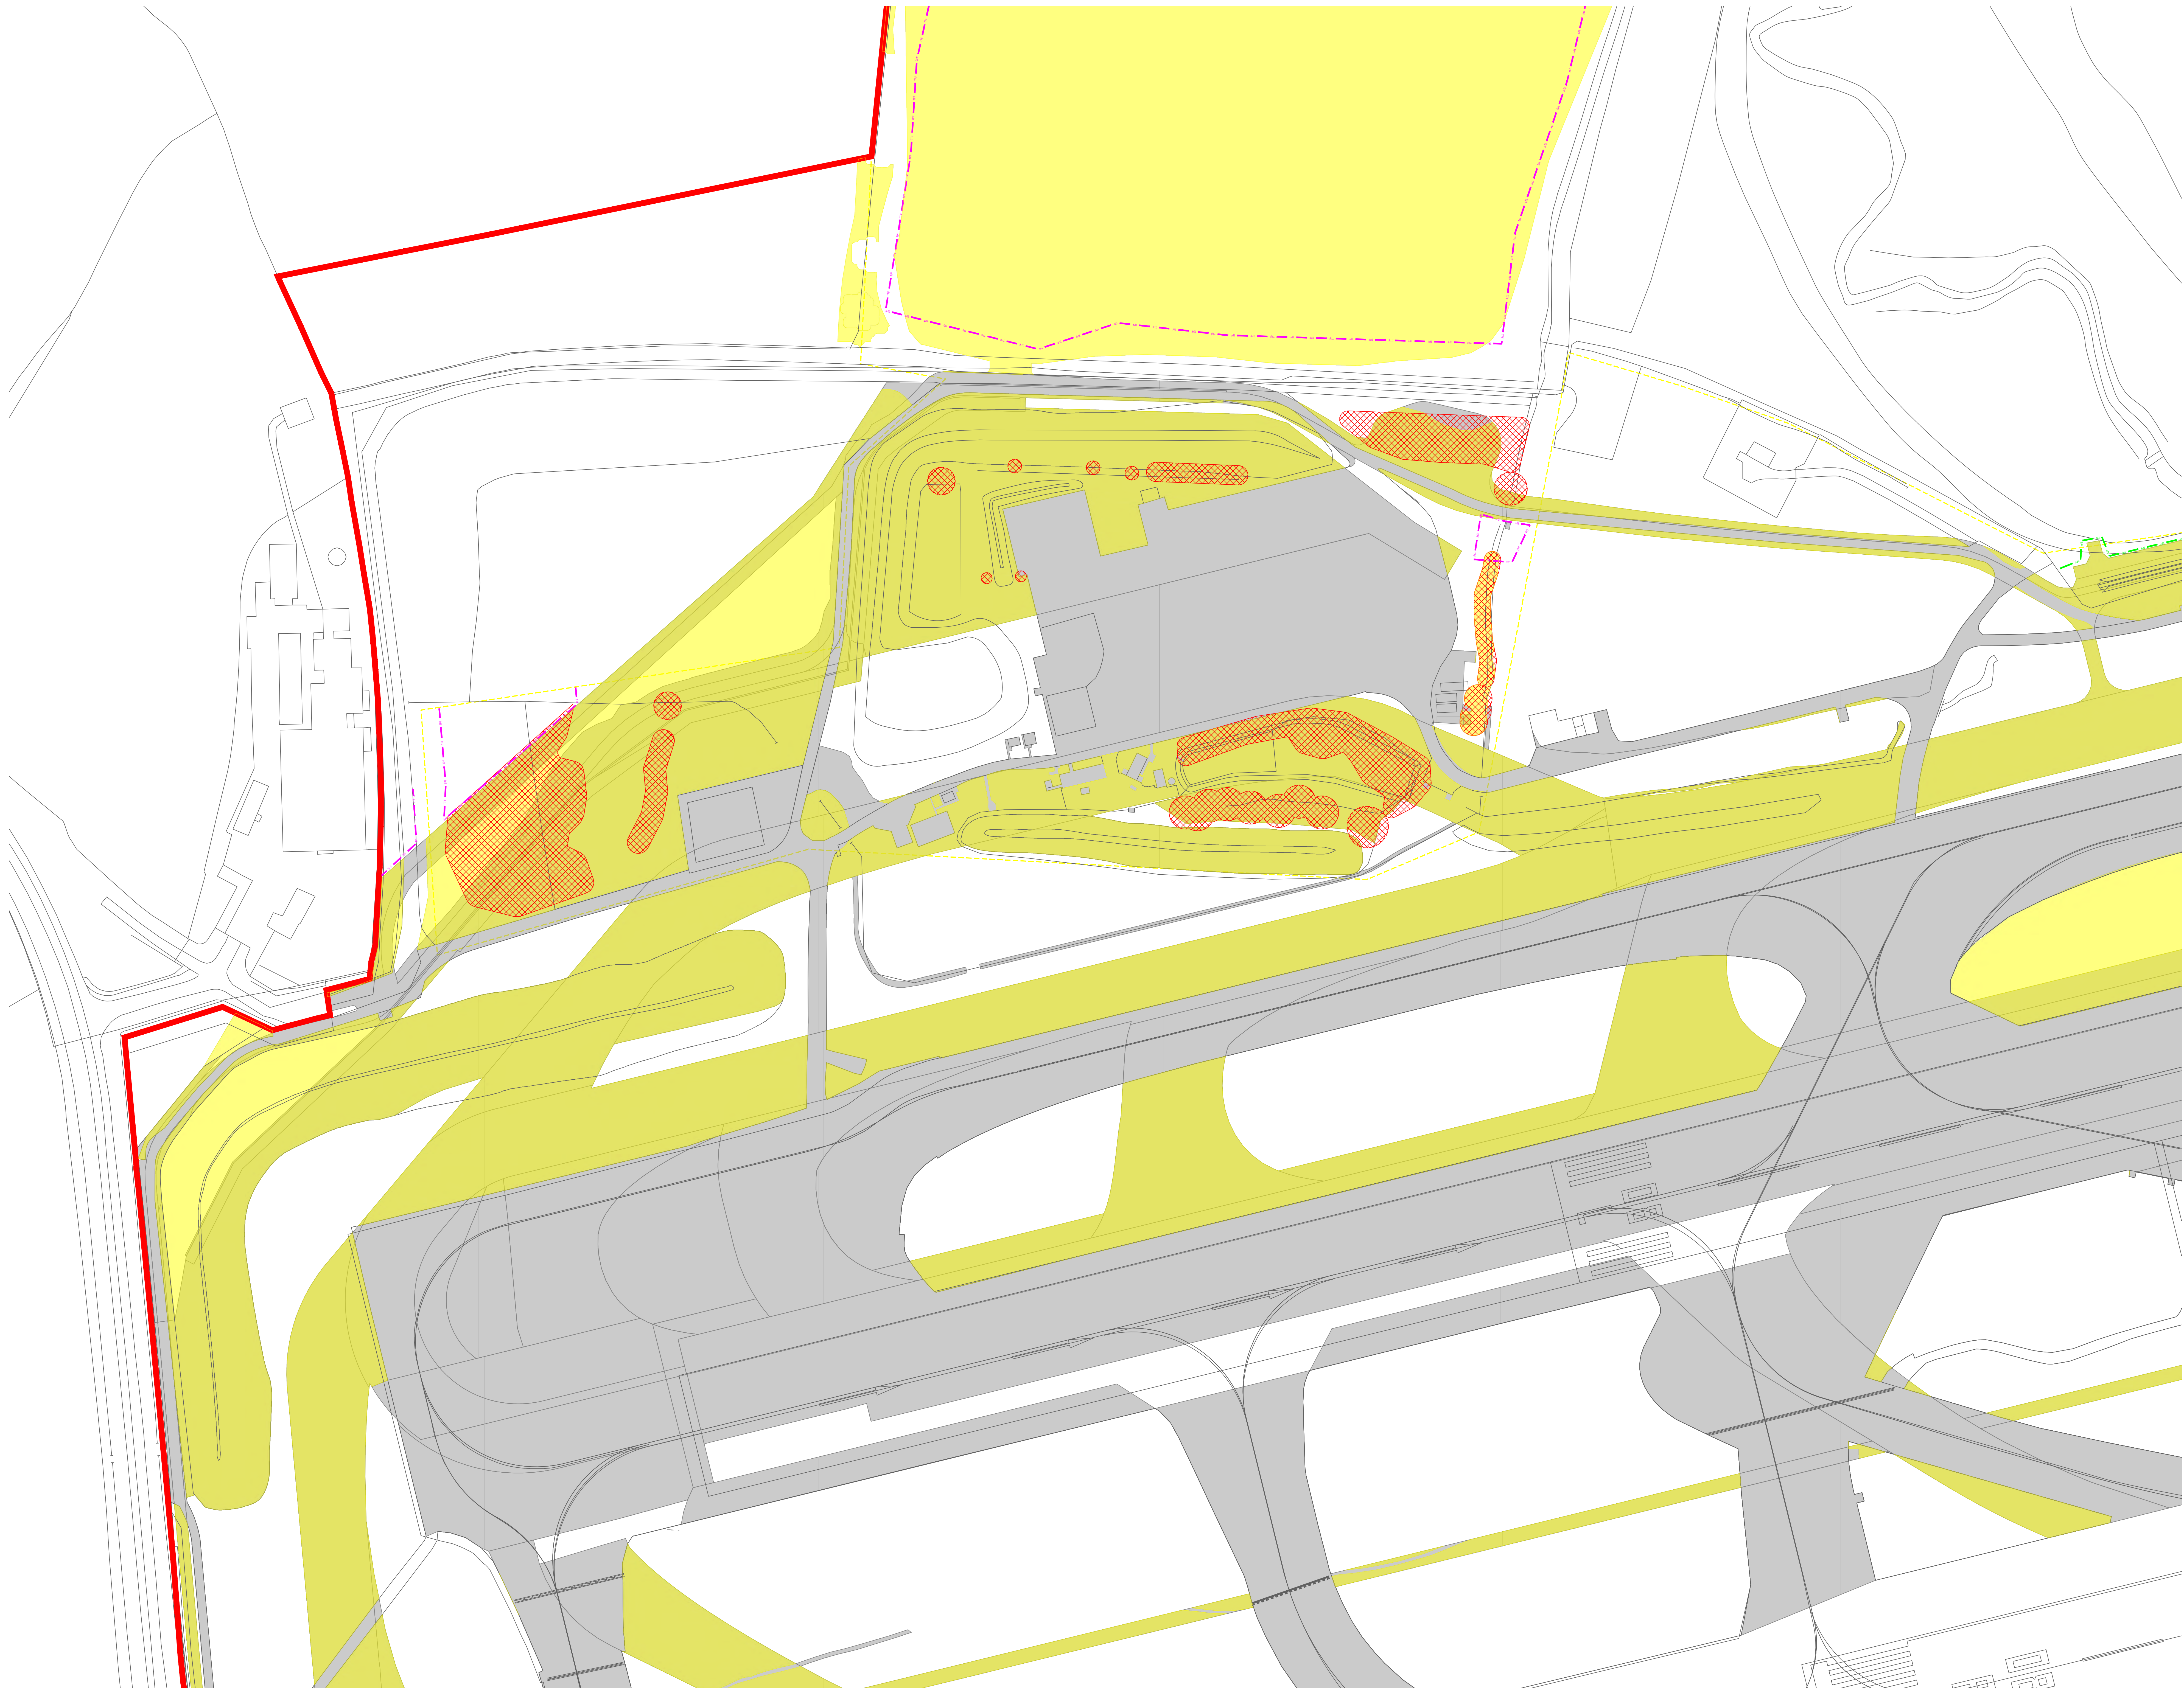

Key Plan

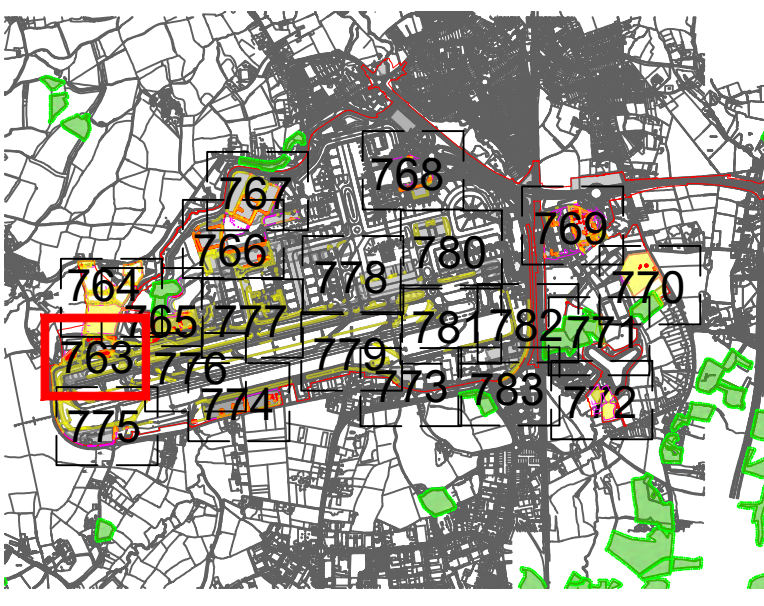

DOCUMENT

Environmental Statement


DRAWING TITLE
Airport Preliminary Vegetation Removal & Protection Plans
Appendix 5.3.2 Annex 6
Sheet 1 of 21

DATE
June 2024

ORIENTATION N ▲	DRAWING NO. 763	REVISION For ES Issue
	DRAWN BY RC	PM / CHECKED BY DC

SCALE @ A0
 0m 25m 50m


Reproduced from Ordnance Survey map with the permission of Ordnance Survey on behalf of the controller of Her Majesty's Stationery Office © Crown Copyright (2023). License number 6100031673, 10004892.
 © Copyright 2023 Gatwick Airport Limited. No part of this drawing is to be reproduced without prior permission of Gatwick Airport Limited.

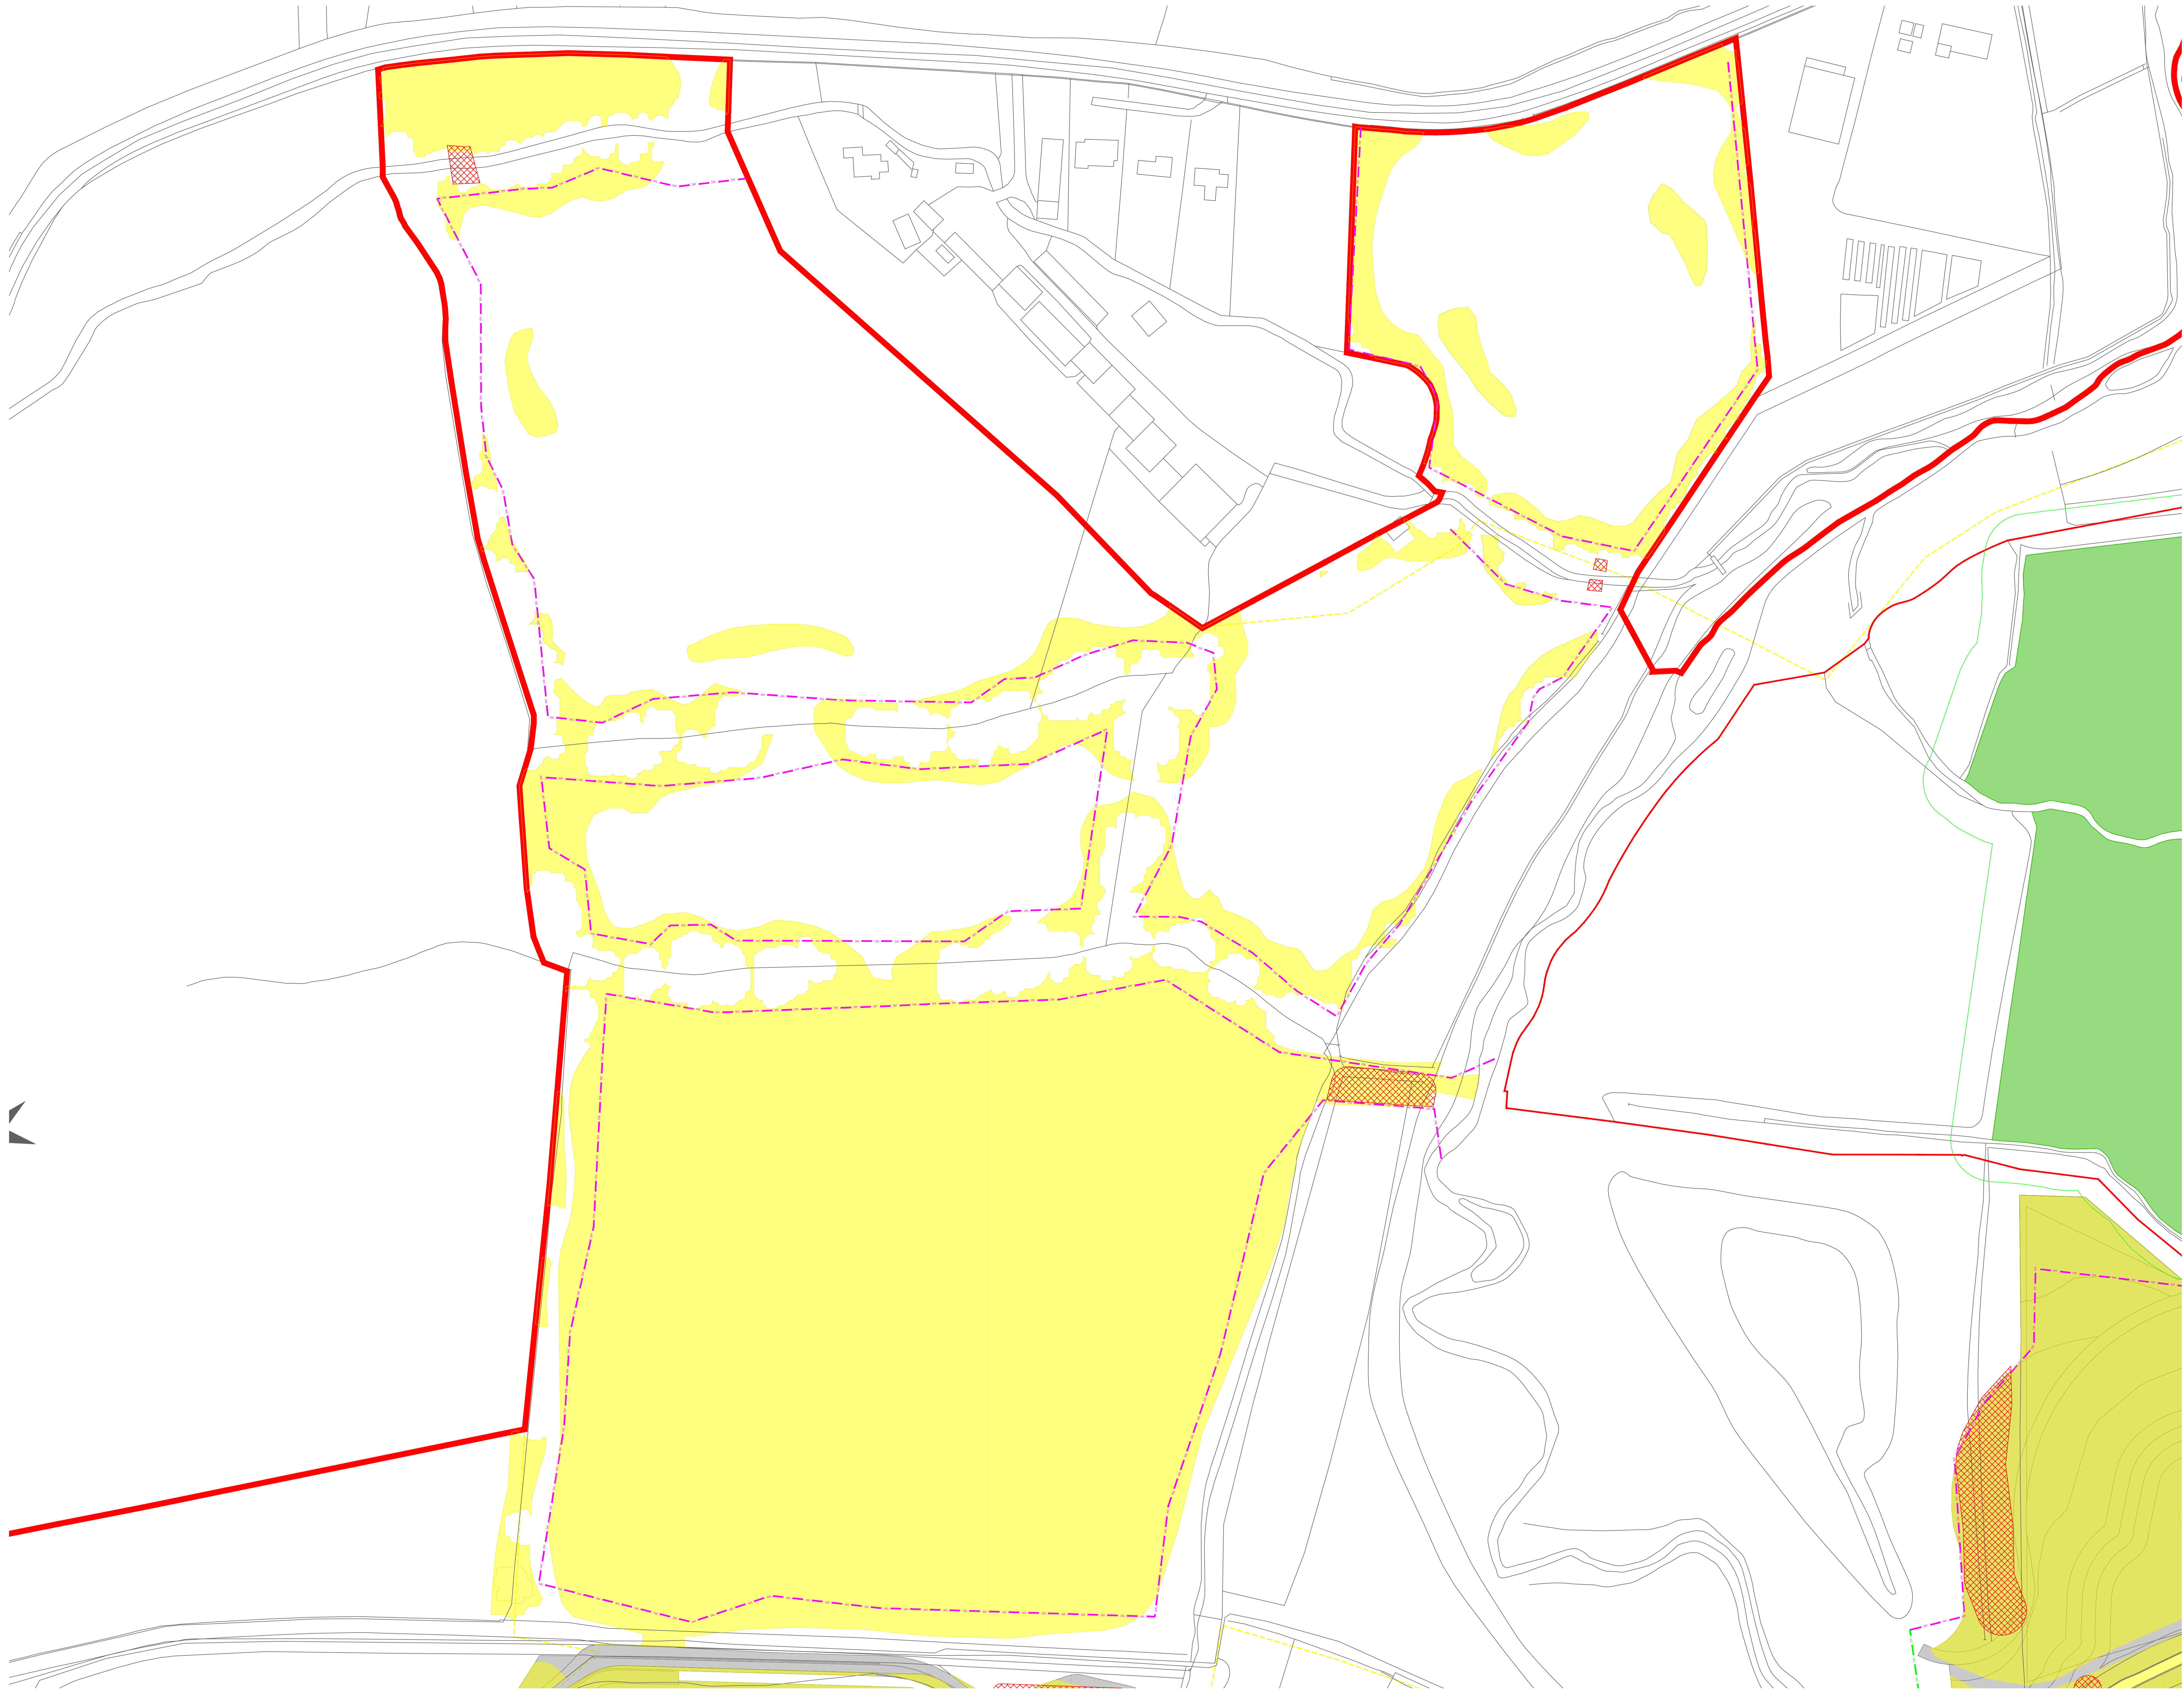

- Key**
- Site Boundary
 - Survey boundary
 - Projected Tree Loss (Worst Case Scenario)
 - Projected Vegetation Loss (Worst Case Scenario)
 - Indicative Scheme Layout
 - Indicative temporary protective fence/line in accordance with Section 6.2.2 - BS5837:2012. See below for example barriers.
 - Indicative secondary protective Hi-Viz Mesh Fence/line in accordance with Section 6.2.2 - BS5837:2012. See below for example barriers.
 - Indicative vegetation protective fence/line: Design and location to be agreed by local council during detail design.
 - Designated Ancient Woodland (as per Natural England ancient woodland inventory, via open data publication)
 - Ancient Woodland tree buffer (15m offset) (as per standing advice produced by Forestry England and Natural England)

NOTES:

- Refer to ES Appendix 6.10.1: Tree Survey Report and Arboricultural Impact Assessment for further details.
- Survey based on a visual inspection from the ground and is not intended as a 3D arboricultural assessment.
- Plan produced in accordance with recommendations set out in BS 5837:2012 - Trees in Relation to Design, Demolition and Construction.
- Survey based upon Aerial Photography and trees located by eye.

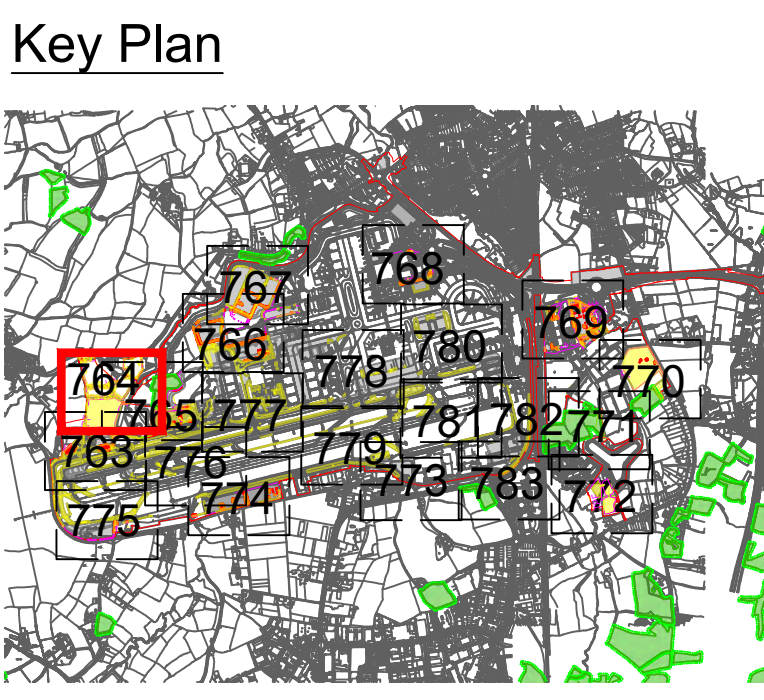

Environmental Statement


DRAWING TITLE
Airport Preliminary Vegetation Removal & Protection Plans
Appendix 5.3.2 Annex 6
Sheet 2 of 21

DATE
June 2024

ORIENTATION N	DRAWING NO. 764	REVISION For ES Issue
	DRAWN BY RC	PM / CHECKED BY DC

SCALE @ A0
0m 25m 50m

Reproduced from Ordnance Survey map with the permission of Ordnance Survey on behalf of the controller of Her Majesty's Stationery Office © Crown Copyright (2023). License number 0100031673, 10001998, 100048492.
© Copyright 2023 Gatwick Airport Limited. No part of this drawing is to be reproduced without prior permission of Gatwick Airport Limited.

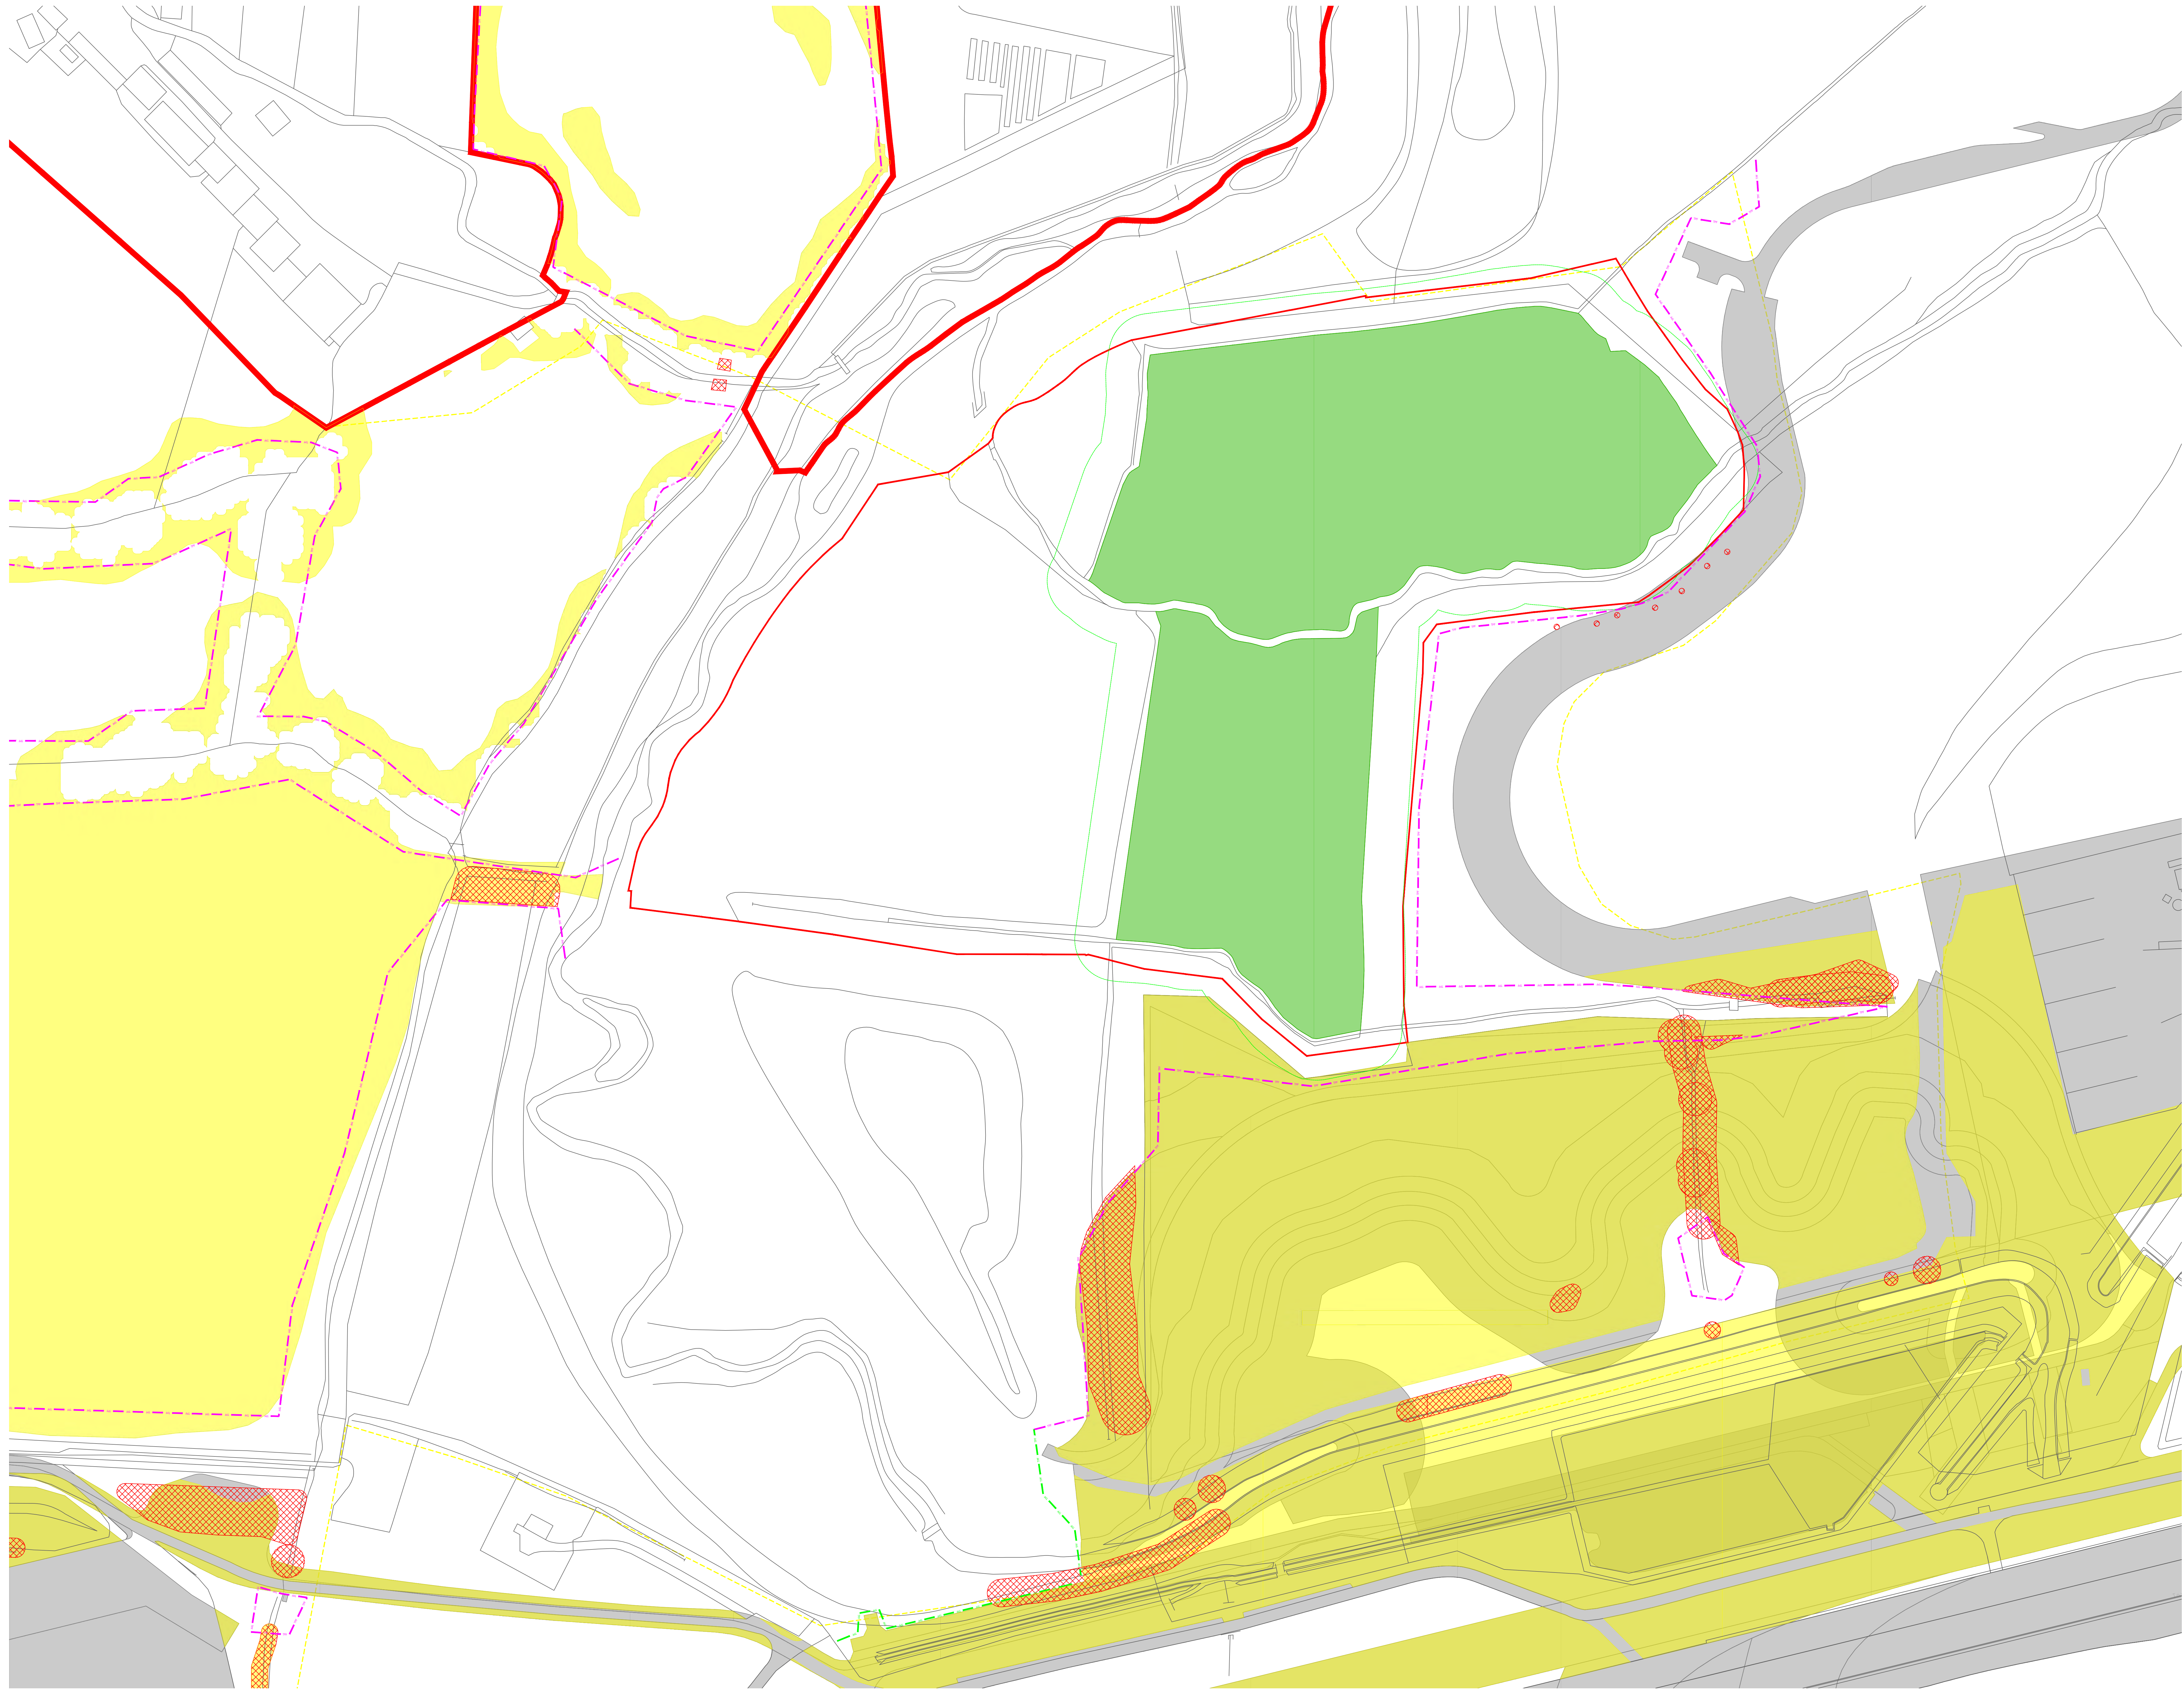


- Key**
- Site Boundary
 - Survey boundary
 - Projected Tree Loss (Worst Case Scenario)
 - Projected Vegetation Loss (Worst Case Scenario)
 - Indicative Scheme Layout
 - Indicative temporary protective fence/line in accordance with Section 6.2.2 - BS5837:2012. See below for example barriers.
 - Indicative secondary protective Hi-Vis Mesh fence/line in accordance with Section 6.2.2 - BS5837:2012. See below for example barriers.
 - Indicative vegetation protective fence/line: Design and location to be agreed by local council during detail design.
 - Designated Ancient Woodland (as per Natural England ancient woodland inventory, via open data publication)
 - Ancient Woodland tree buffer (15m offset) (as per standing advice produced by Forestry England and Natural England)

NOTES:

- Refer to ES Appendix 6.10.1: Tree Survey Report and Arboricultural Impact Assessment for further details.
- Survey based on a visual inspection from the ground and is not intended as a 3D architectural projection.
- Plan produced in accordance with recommendations set out in BS 5837:2012 - Trees in Relation to Developments and Construction.
- Survey based upon Aerial Photography and trees located by eye.

Key Plan

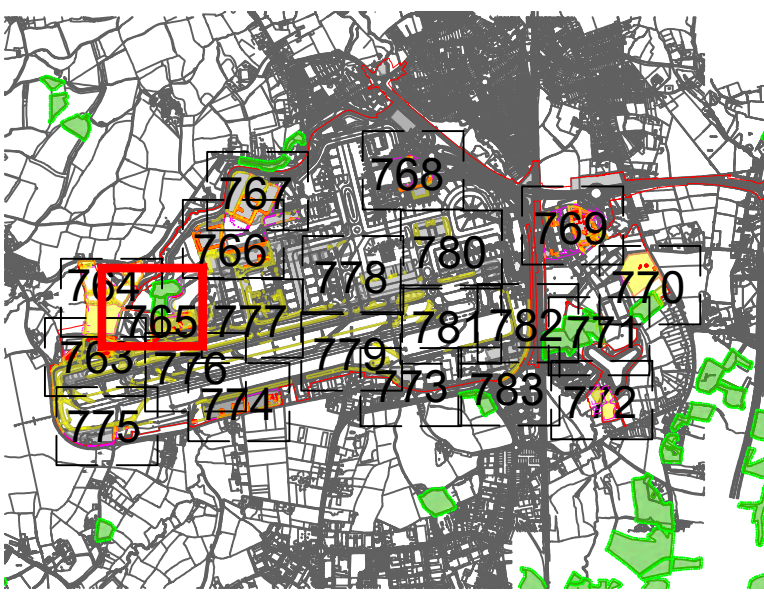

DOCUMENT

Environmental Statement

DRAWING TITLE
Airport Preliminary Vegetation Removal & Protection Plans
Appendix 5.3.2 Annex 6
Sheet 3 of 21

DATE
June 2024

ORIENTATION 	DRAWING NO. 765	REVISION For ES Issue
	DRAWN BY RC	PM / CHECKED BY DC

SCALE @ A0

0m 25m 50m

Reproduced from Ordnance Survey map with the permission of Ordnance Survey on behalf of the controller of Her Majesty's Stationery Office © Crown Copyright (2023). License number 0100031673, 10001998, 100048492.
 © Copyright 2023 Gatwick Airport Limited. No part of this drawing is to be reproduced without prior permission of Gatwick Airport Limited.




Key

- Site Boundary
- Survey boundary
- Projected Tree Loss (Worst Case Scenario)
- Projected Vegetation Loss (Worst Case Scenario)
- Indicative Scheme Layout
- Indicative temporary protective fencing in accordance with Section 6.2.2. See below for example barriers.
- Indicative secondary protective Hi-Viz Mesh fencing in accordance with Section 6.2.2. See below for example barriers.
- Indicative vegetation protective fencing: Design and location to be agreed by local council during detail design.
- Designated Ancient Woodland (as per Natural England ancient woodland inventory, via open data publication)
- Ancient Woodland tree buffer (15m offset) (as per standing advice produced by Forestry England and Natural England)

NOTES:

- Refer to ES Appendix 6.10.1: Tree Survey Report and Arboricultural Impact Assessment for further details.
- Survey based on a visual inspection from the ground and is not intended as a 3D architectural projection.
- Plan produced in accordance with recommendations set out in BS 5827:2012 'Trees in Relation to Design, Development and Construction'.
- Survey based upon Aerial Photography and trees located by eye.

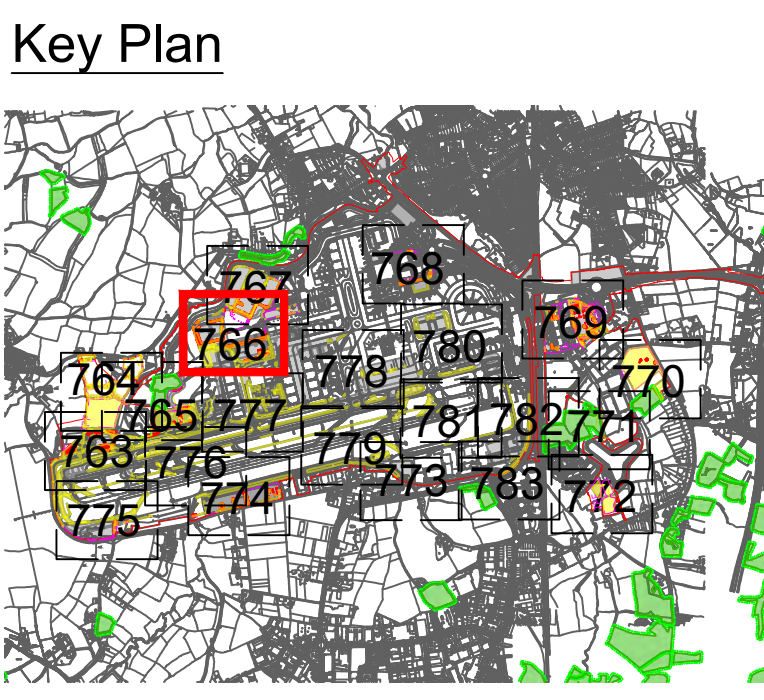


Environmental Statement

DRAWING TITLE
Airport Preliminary Vegetation Removal & Protection Plans
 Appendix 5.3.2 Annex 6
 Sheet 4 of 21

DATE
 June 2024

ORIENTATION N	DRAWING NO. 766	REVISION For ES Issue
	DRAWN BY RC	PM / CHECKED BY DC

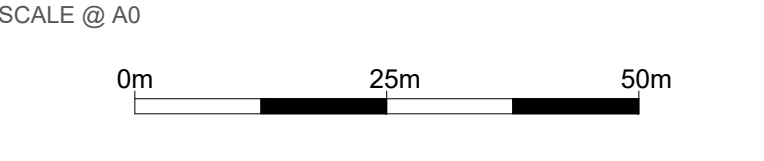

Reproduced from Ordnance Survey map with the permission of Ordnance Survey on behalf of the controller of Her Majesty's Stationery Office © Crown Copyright (2023). License number 6100031673, 10001998, 100048492.
 © Copyright 2023 Gatwick Airport Limited. No part of this drawing is to be reproduced without prior permission of Gatwick Airport Limited.




- Key**
- Site Boundary
 - - - Survey boundary
 - Projected Tree Loss (Worst Case Scenario)
 - Projected Vegetation Loss (Worst Case Scenario)
 - Indicative Scheme Layout
 - Indicative temporary protective fence/line in accordance with Section 6.2.2 - BS5837:2012. See below for example barriers.
 - Indicative secondary protective Hi-Viz Mesh fence/line in accordance with Section 6.2.2 - BS5837:2012. See below for example barriers.
 - Indicative vegetation protective fence/line: Design and location to be agreed by local council during detail design.
 - Designated Ancient Woodland (as per Natural England ancient woodland inventory, via open data publication)
 - Ancient Woodland tree buffer (15m offset) (as per standing advice produced by Forestry England and Natural England)

NOTES:

- Refer to ES Appendix 6.10.1: Tree Survey Report and Arboricultural Impact Assessment for further details.
- Survey based on a visual inspection from the ground and is not intended as a 3D arboricultural inspection.
- Plan produced in accordance with recommendations set out in BS 5837:2012 - Trees in Relation to Developments and Construction.
- Survey based upon Aerial Photography and trees located by eye.

Key Plan

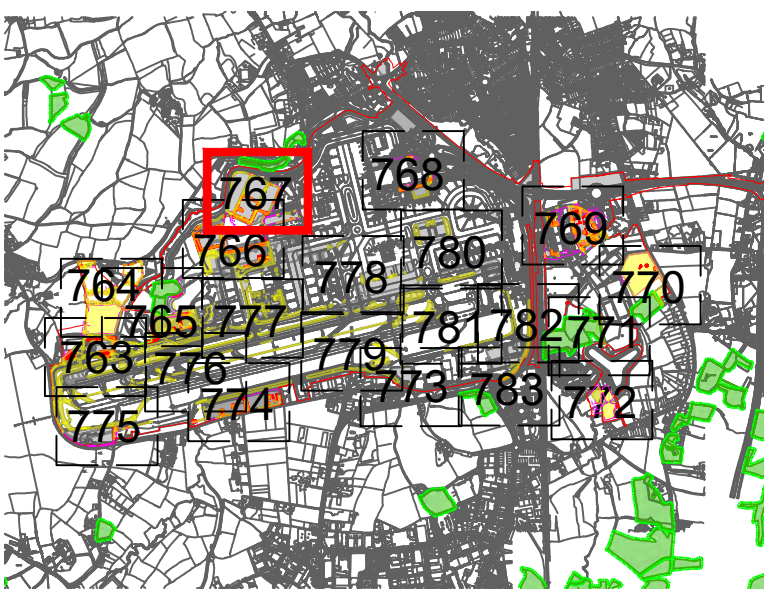

DOCUMENT

Environmental Statement


DRAWING TITLE

Airport Preliminary Vegetation Removal & Protection Plans Appendix 5.3.2 Annex 6 Sheet 5 of 21

DATE


June 2024

ORIENTATION N ▲	DRAWING NO. 767	REVISION For ES Issue
	DRAWN BY RC	PM / CHECKED BY DC

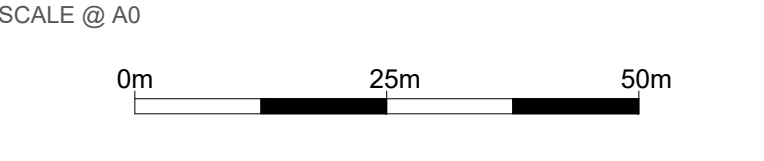

Reproduced from Ordnance Survey map with the permission of Ordnance Survey on behalf of the controller of Her Majesty's Stationery Office © Crown Copyright (2023). License number 0100031673, 10004892, 10004892.

© Copyright 2023 Gatwick Airport Limited. No part of this drawing is to be reproduced without prior permission of Gatwick Airport Limited.

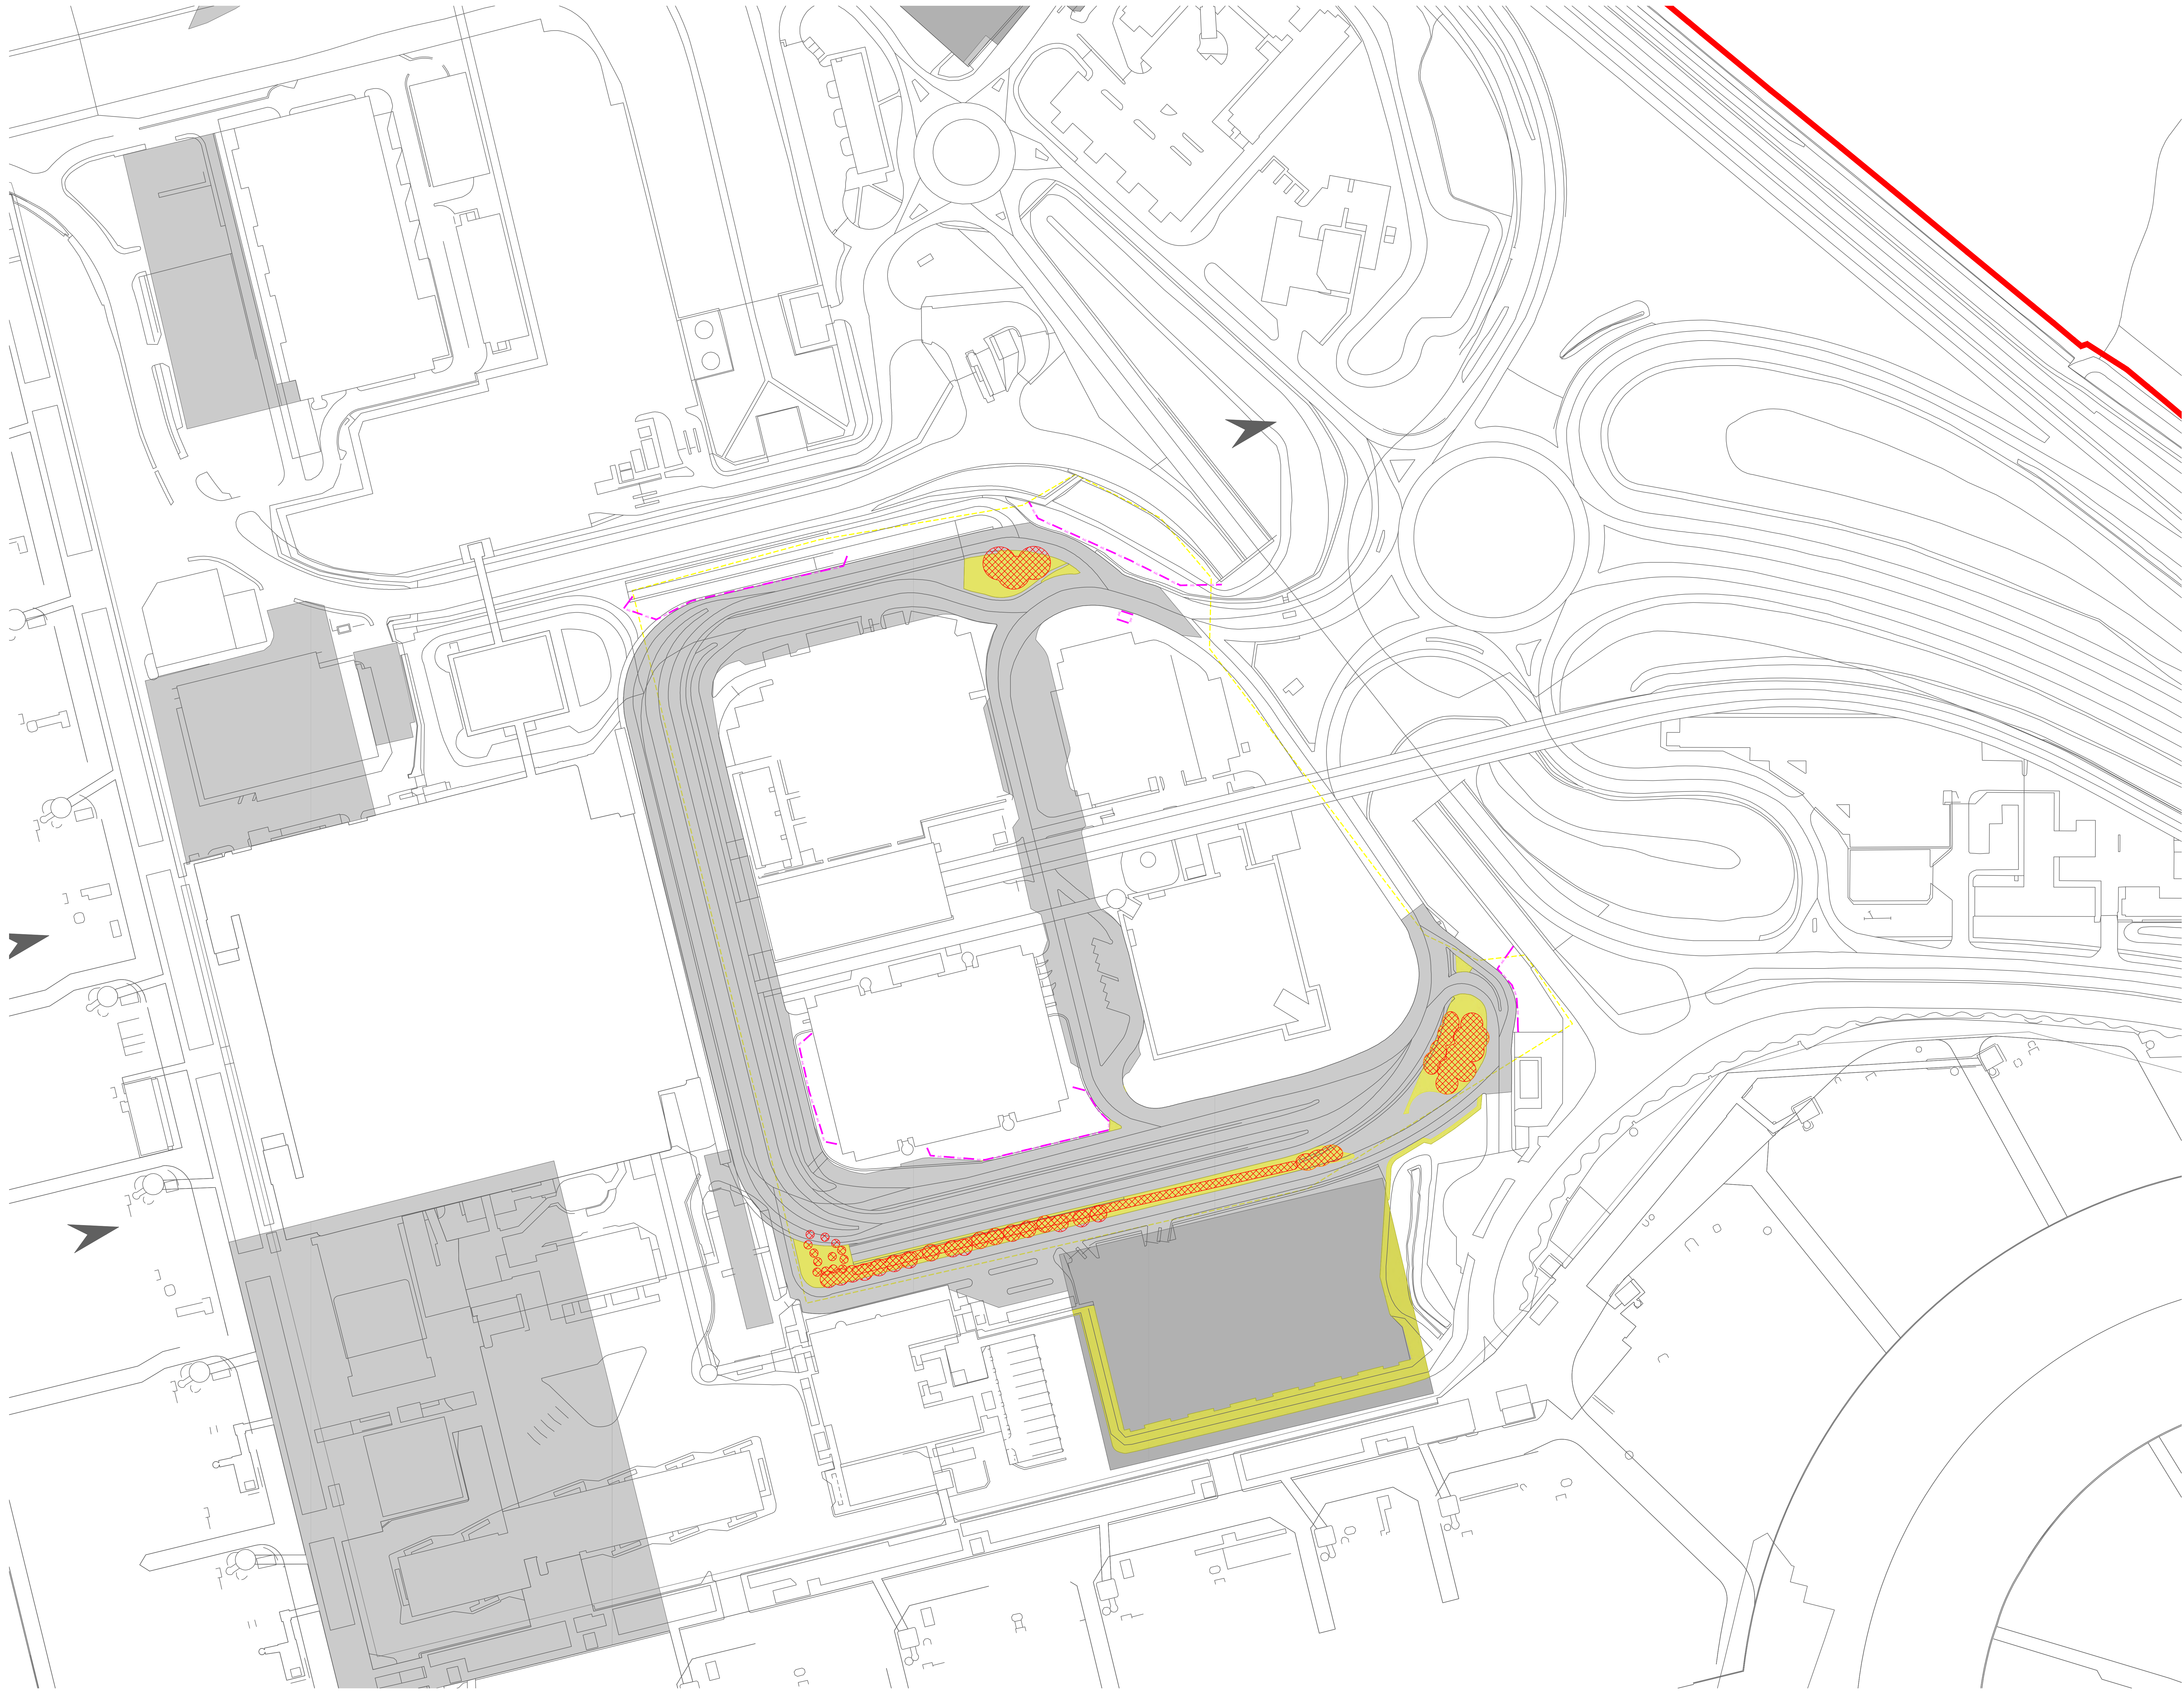


- Key**
- Site Boundary
 - Survey boundary
 - Projected Tree Loss (Worst Case Scenario)
 - Projected Vegetation Loss (Worst Case Scenario)
 - Indicative Scheme Layout
 - Indicative temporary protective fence/line in accordance with Section 6.2.2 - BS5837:2012. See below for example barriers.
 - Indicative secondary protective Hi-Vis Mesh fence/line in accordance with Section 6.2.2 - BS5837:2012. See below for example barriers.
 - Indicative vegetation protective fence/line: Design and location to be agreed by local council during detail design.
 - Designated Ancient Woodland (as per Natural England ancient woodland inventory, via open data publication)
 - Ancient Woodland tree buffer (15m offset) (as per standing advice produced by Forestry England and Natural England)

NOTES:

- Refer to ES Appendix 6.10.1: Tree Survey Report and Arboricultural Impact Assessment for further details.
- Survey based on a visual inspection from the ground and is not intended as a 3D architectural projection.
- Plan produced in accordance with recommendations set out in BS 5837:2012 'Trees in Relation to Design, Development and Construction'.
- Survey based upon Aerial Photography and trees located by eye.

Key Plan

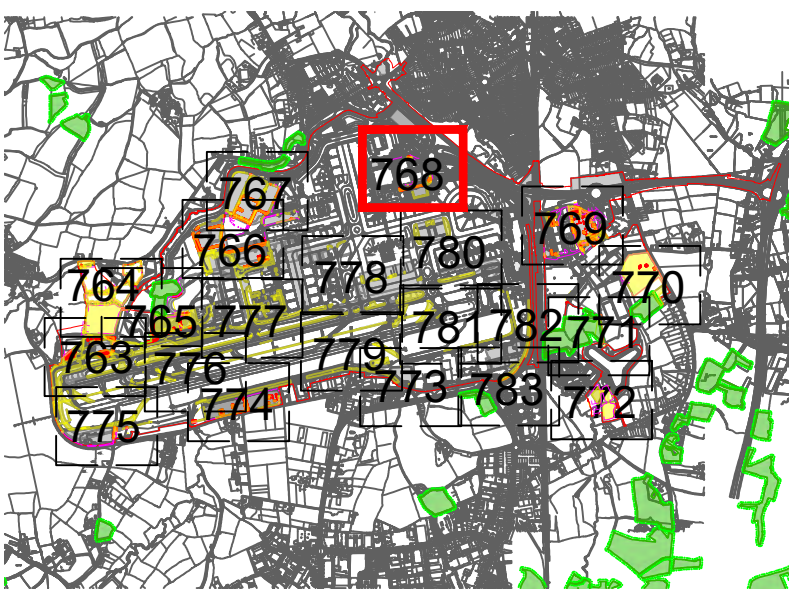

DOCUMENT

Environmental Statement

DRAWING TITLE

Airport Preliminary Vegetation Removal & Protection Plans Appendix 5.3.2 Annex 6 Sheet 6 of 21

DATE

June 2024

ORIENTATION N ▲	DRAWING NO. 768	REVISION For ES Issue
	DRAWN BY RC	PM / CHECKED BY DC

SCALE @ A0

0m 25m 50m

Reproduced from Ordnance Survey map with the permission of Ordnance Survey on behalf of the controller of Her Majesty's Stationery Office
 © Crown Copyright (2023). License number 0100031673, 10001998, 100048492.
 © Copyright 2023 Gatwick Airport Limited. No part of this drawing is to be reproduced without prior permission of Gatwick Airport Limited.




- Key**
- Site Boundary
 - Survey boundary
 - Projected Tree Loss (Worst Case Scenario)
 - Projected Vegetation Loss (Worst Case Scenario)
 - Indicative Scheme Layout
 - Indicative temporary protective fencing in accordance with Section 6.2.2 BS5837:2012. See below for example barriers.
 - Indicative secondary protective Hi-Vis Mesh fencing in accordance with Section 6.2.2 BS5837:2012. See below for example barriers.
 - Indicative vegetation protective fencing: Design and location to be agreed by local council during detail design.
 - Designated Ancient Woodland (as per Natural England ancient woodland inventory, via open data publication)
 - Ancient Woodland tree buffer (15m offset) (as per standing advice produced by Forestry England and Natural England)

NOTES:

- Refer to ES Appendix 6.10.1: Tree Survey Report and Arboricultural Impact Assessment for further details.
- Survey based on a visual inspection from the ground and is not intended as a 3D architectural projection.
- Plan produced in accordance with recommendations set out in BS 5837:2012 'Trees in Relation to Design, Development and Construction'.
- Survey based upon Aerial Photography and trees located by eye.


Key Plan

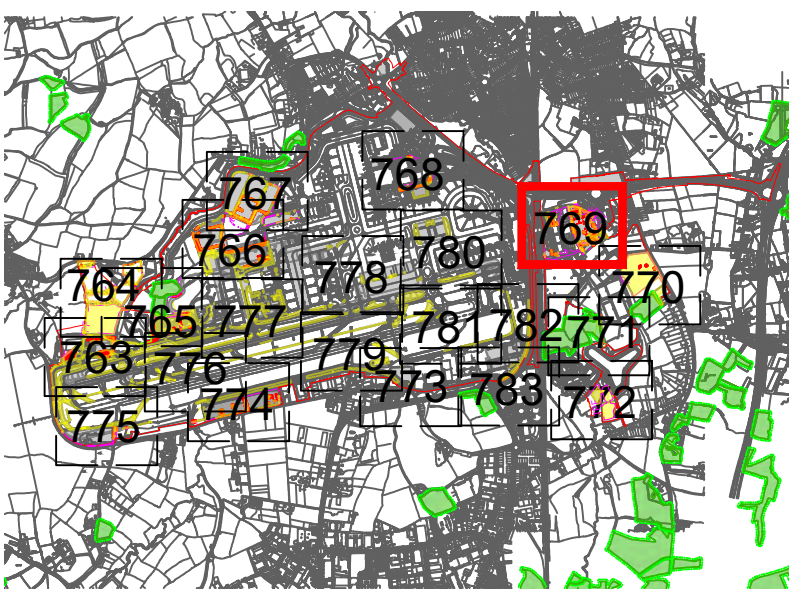


Environmental Statement

DRAWING TITLE
Airport Preliminary Vegetation Removal & Protection Plans
 Appendix 5.3.2 Annex 6
 Sheet 7 of 21

DATE	June 2024	
ORIENTATION	DRAWING NO.	REVISION
N	769	For ES Issue
	DRAWN BY	PM / CHECKED BY
	RC	DC

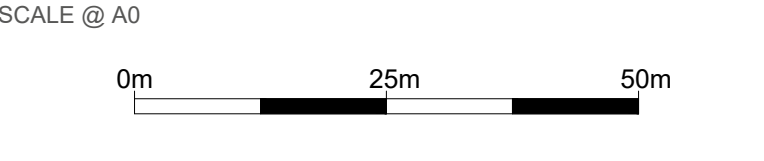

Reproduced from Ordnance Survey map with the permission of Ordnance Survey on behalf of the controller of Her Majesty's Stationery Office © Crown Copyright (2023). License number 0100031673, 100048492.
 © Copyright 2023 Gatwick Airport Limited. No part of this drawing is to be reproduced without prior permission of Gatwick Airport Limited.

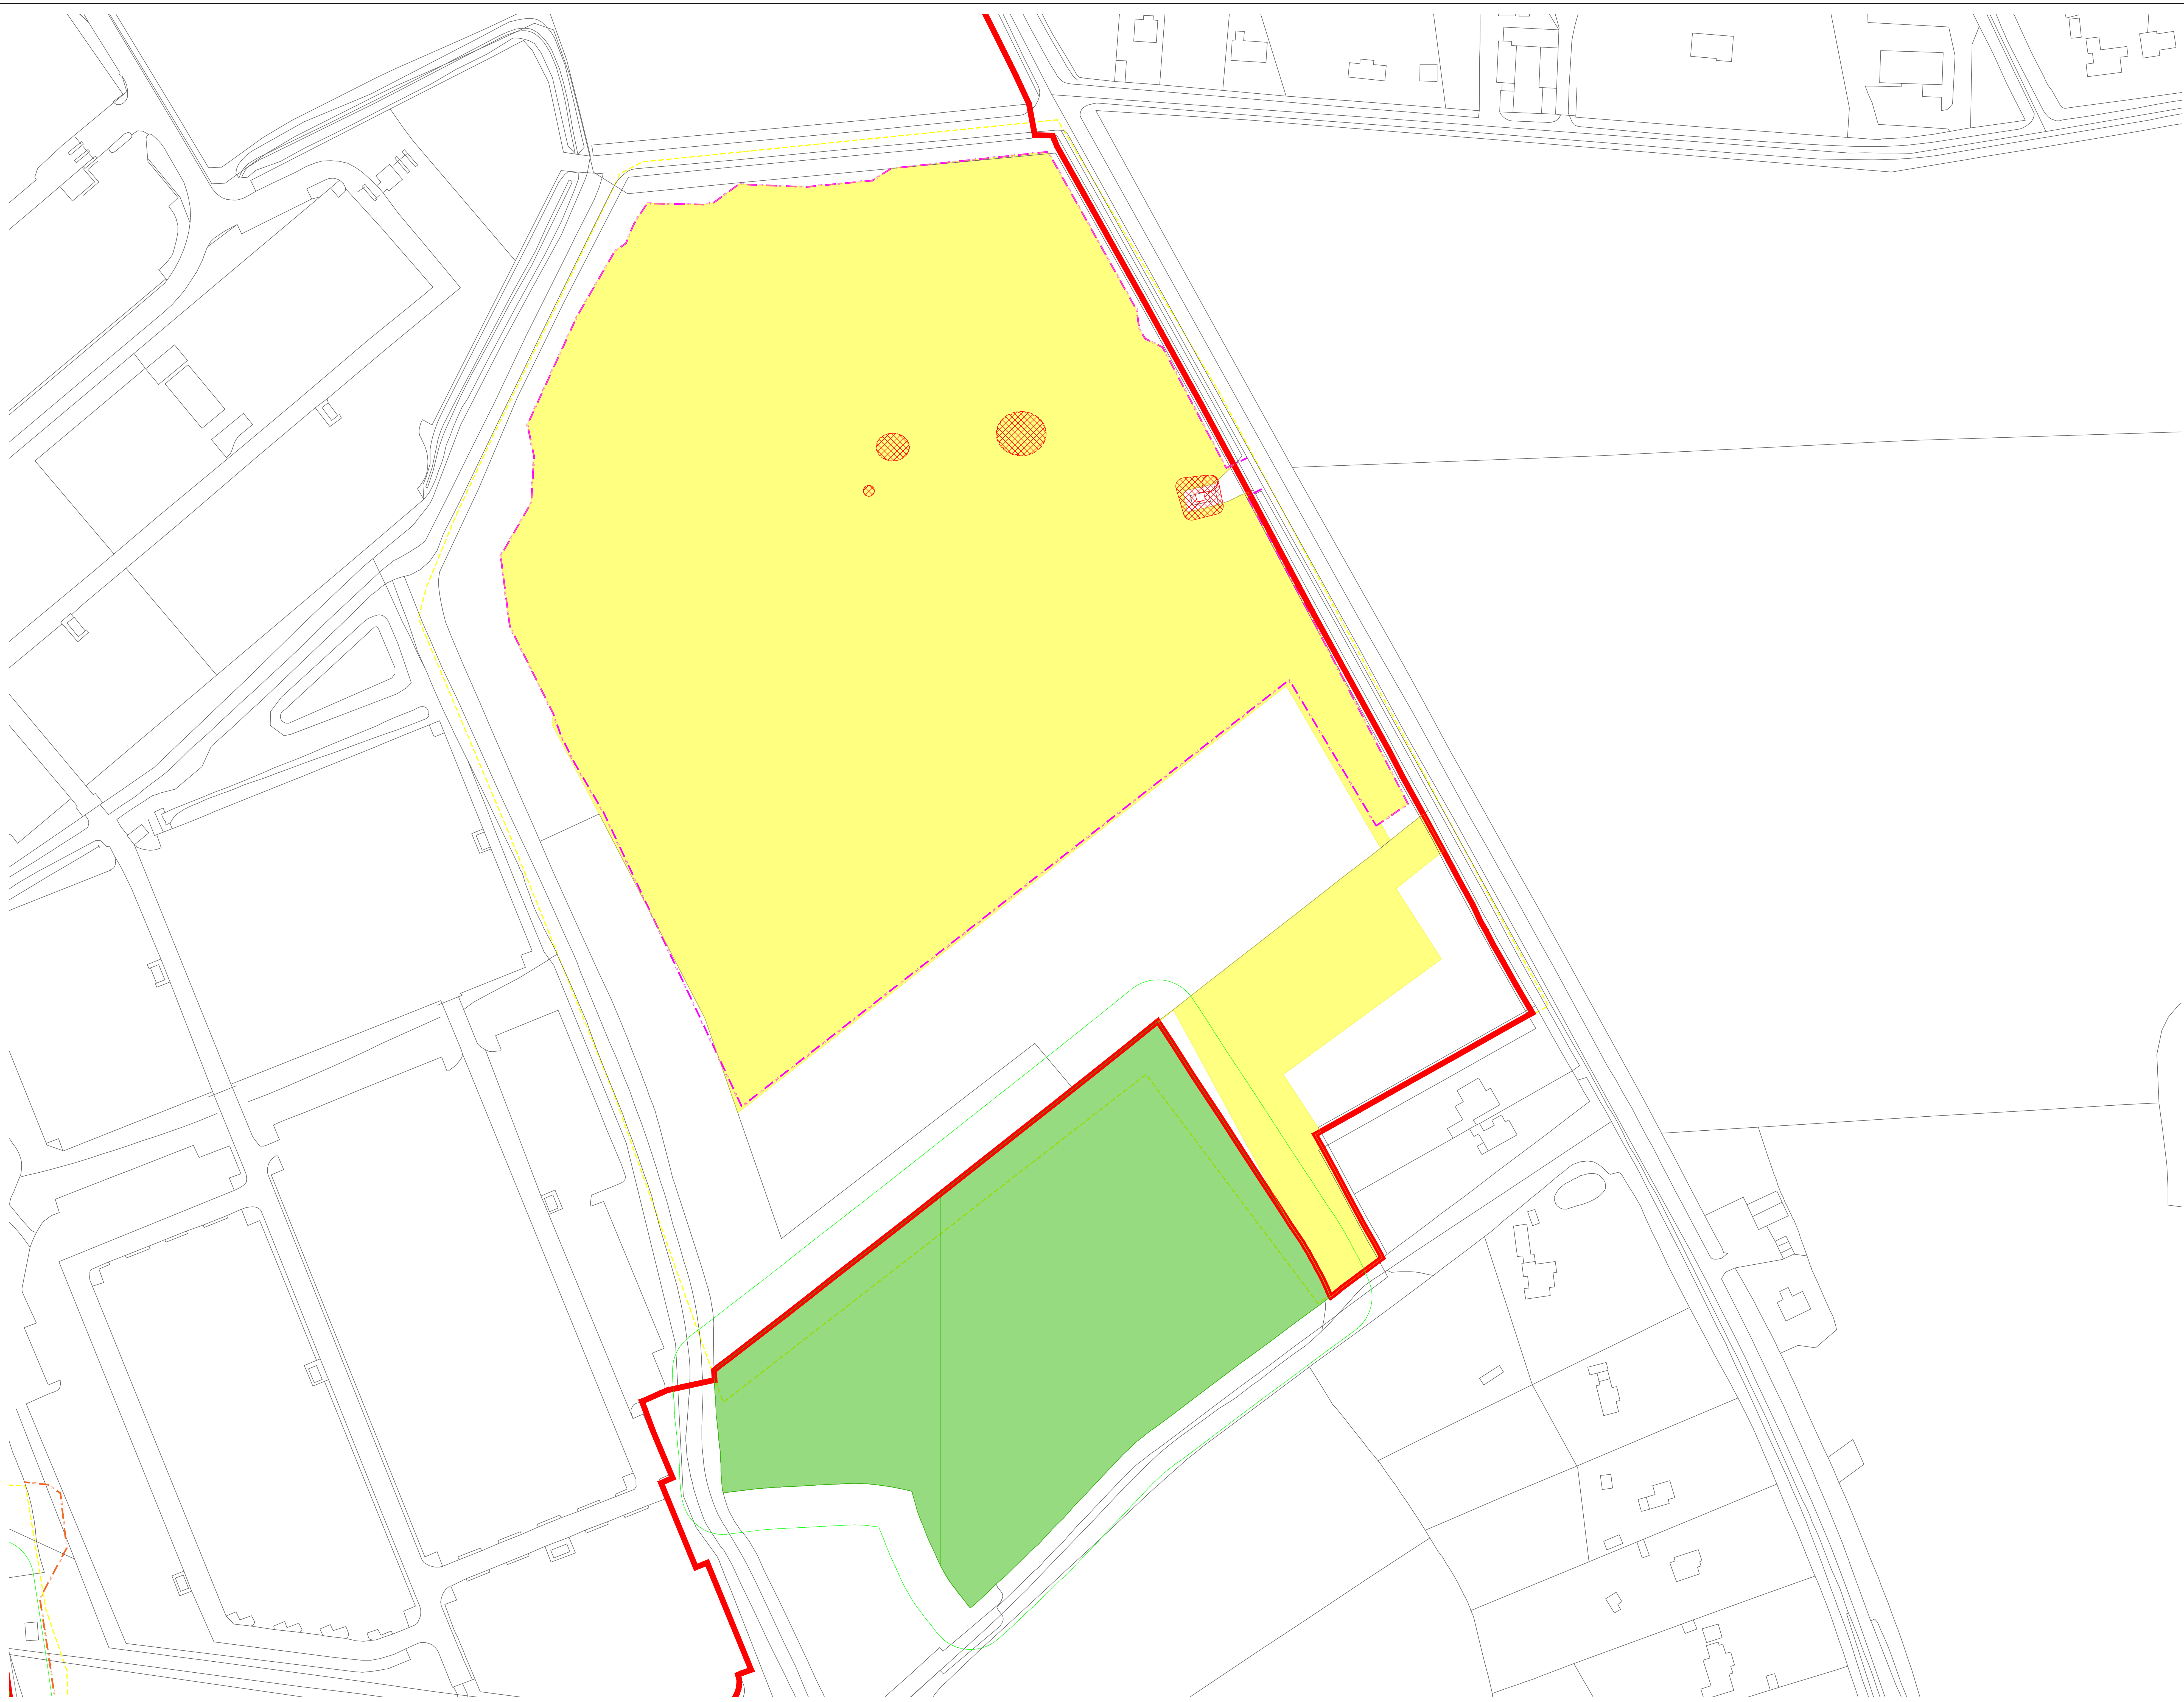


- Key**
- Site Boundary
 - Survey boundary
 - Projected Tree Loss (Worst Case Scenario)
 - Projected Vegetation Loss (Worst Case Scenario)
 - Indicative Scheme Layout
 - Indicative temporary protective fence/line in accordance with Section 6.2.2. See below for example barriers.
 - Indicative secondary protective Hi-Vis Mesh fence/line in accordance with Section 6.2.2. See below for example barriers.
 - Indicative vegetation protective fence/line: Design and location to be agreed by local council during detail design.
 - Designated Ancient Woodland (as per Natural England ancient woodland inventory, via open data publication)
 - Ancient Woodland tree buffer (15m offset) (as per standing advice produced by Forestry England and Natural England)

NOTES:

- Refer to ES Appendix 6.10.1: Tree Survey Report and Arboricultural Impact Assessment for further details.
- Survey based on a visual inspection from the ground and is not intended as a full arboricultural inspection.
- Plan produced in accordance with recommendations set out in BS 5827:2012 'Trees in Relation to Design, Development and Construction'.
- Survey based upon Aerial Photography and trees located by eye.

Key Plan

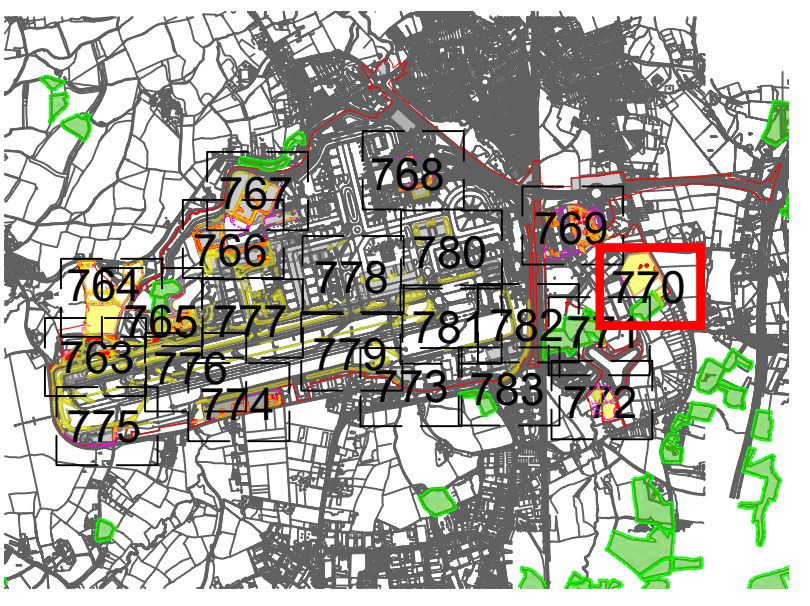

DOCUMENT

Environmental Statement


DRAWING TITLE
Airport Preliminary Vegetation Removal & Protection Plans
Appendix 5.3.2 Annex 6
Sheet 8 of 21

DATE
 June 2024

ORIENTATION 	DRAWING NO. 770	REVISION For ES Issue
	DRAWN BY RC	PM / CHECKED BY DC

SCALE @ A0

Reproduced from Ordnance Survey map with the permission of Ordnance Survey on behalf of the controller of Her Majesty's Stationery Office © Crown Copyright (2023). License number 0100031673, 10001998, 100048492.
 © Copyright 2023 Gatwick Airport Limited. No part of this drawing is to be reproduced without prior permission of Gatwick Airport Limited.

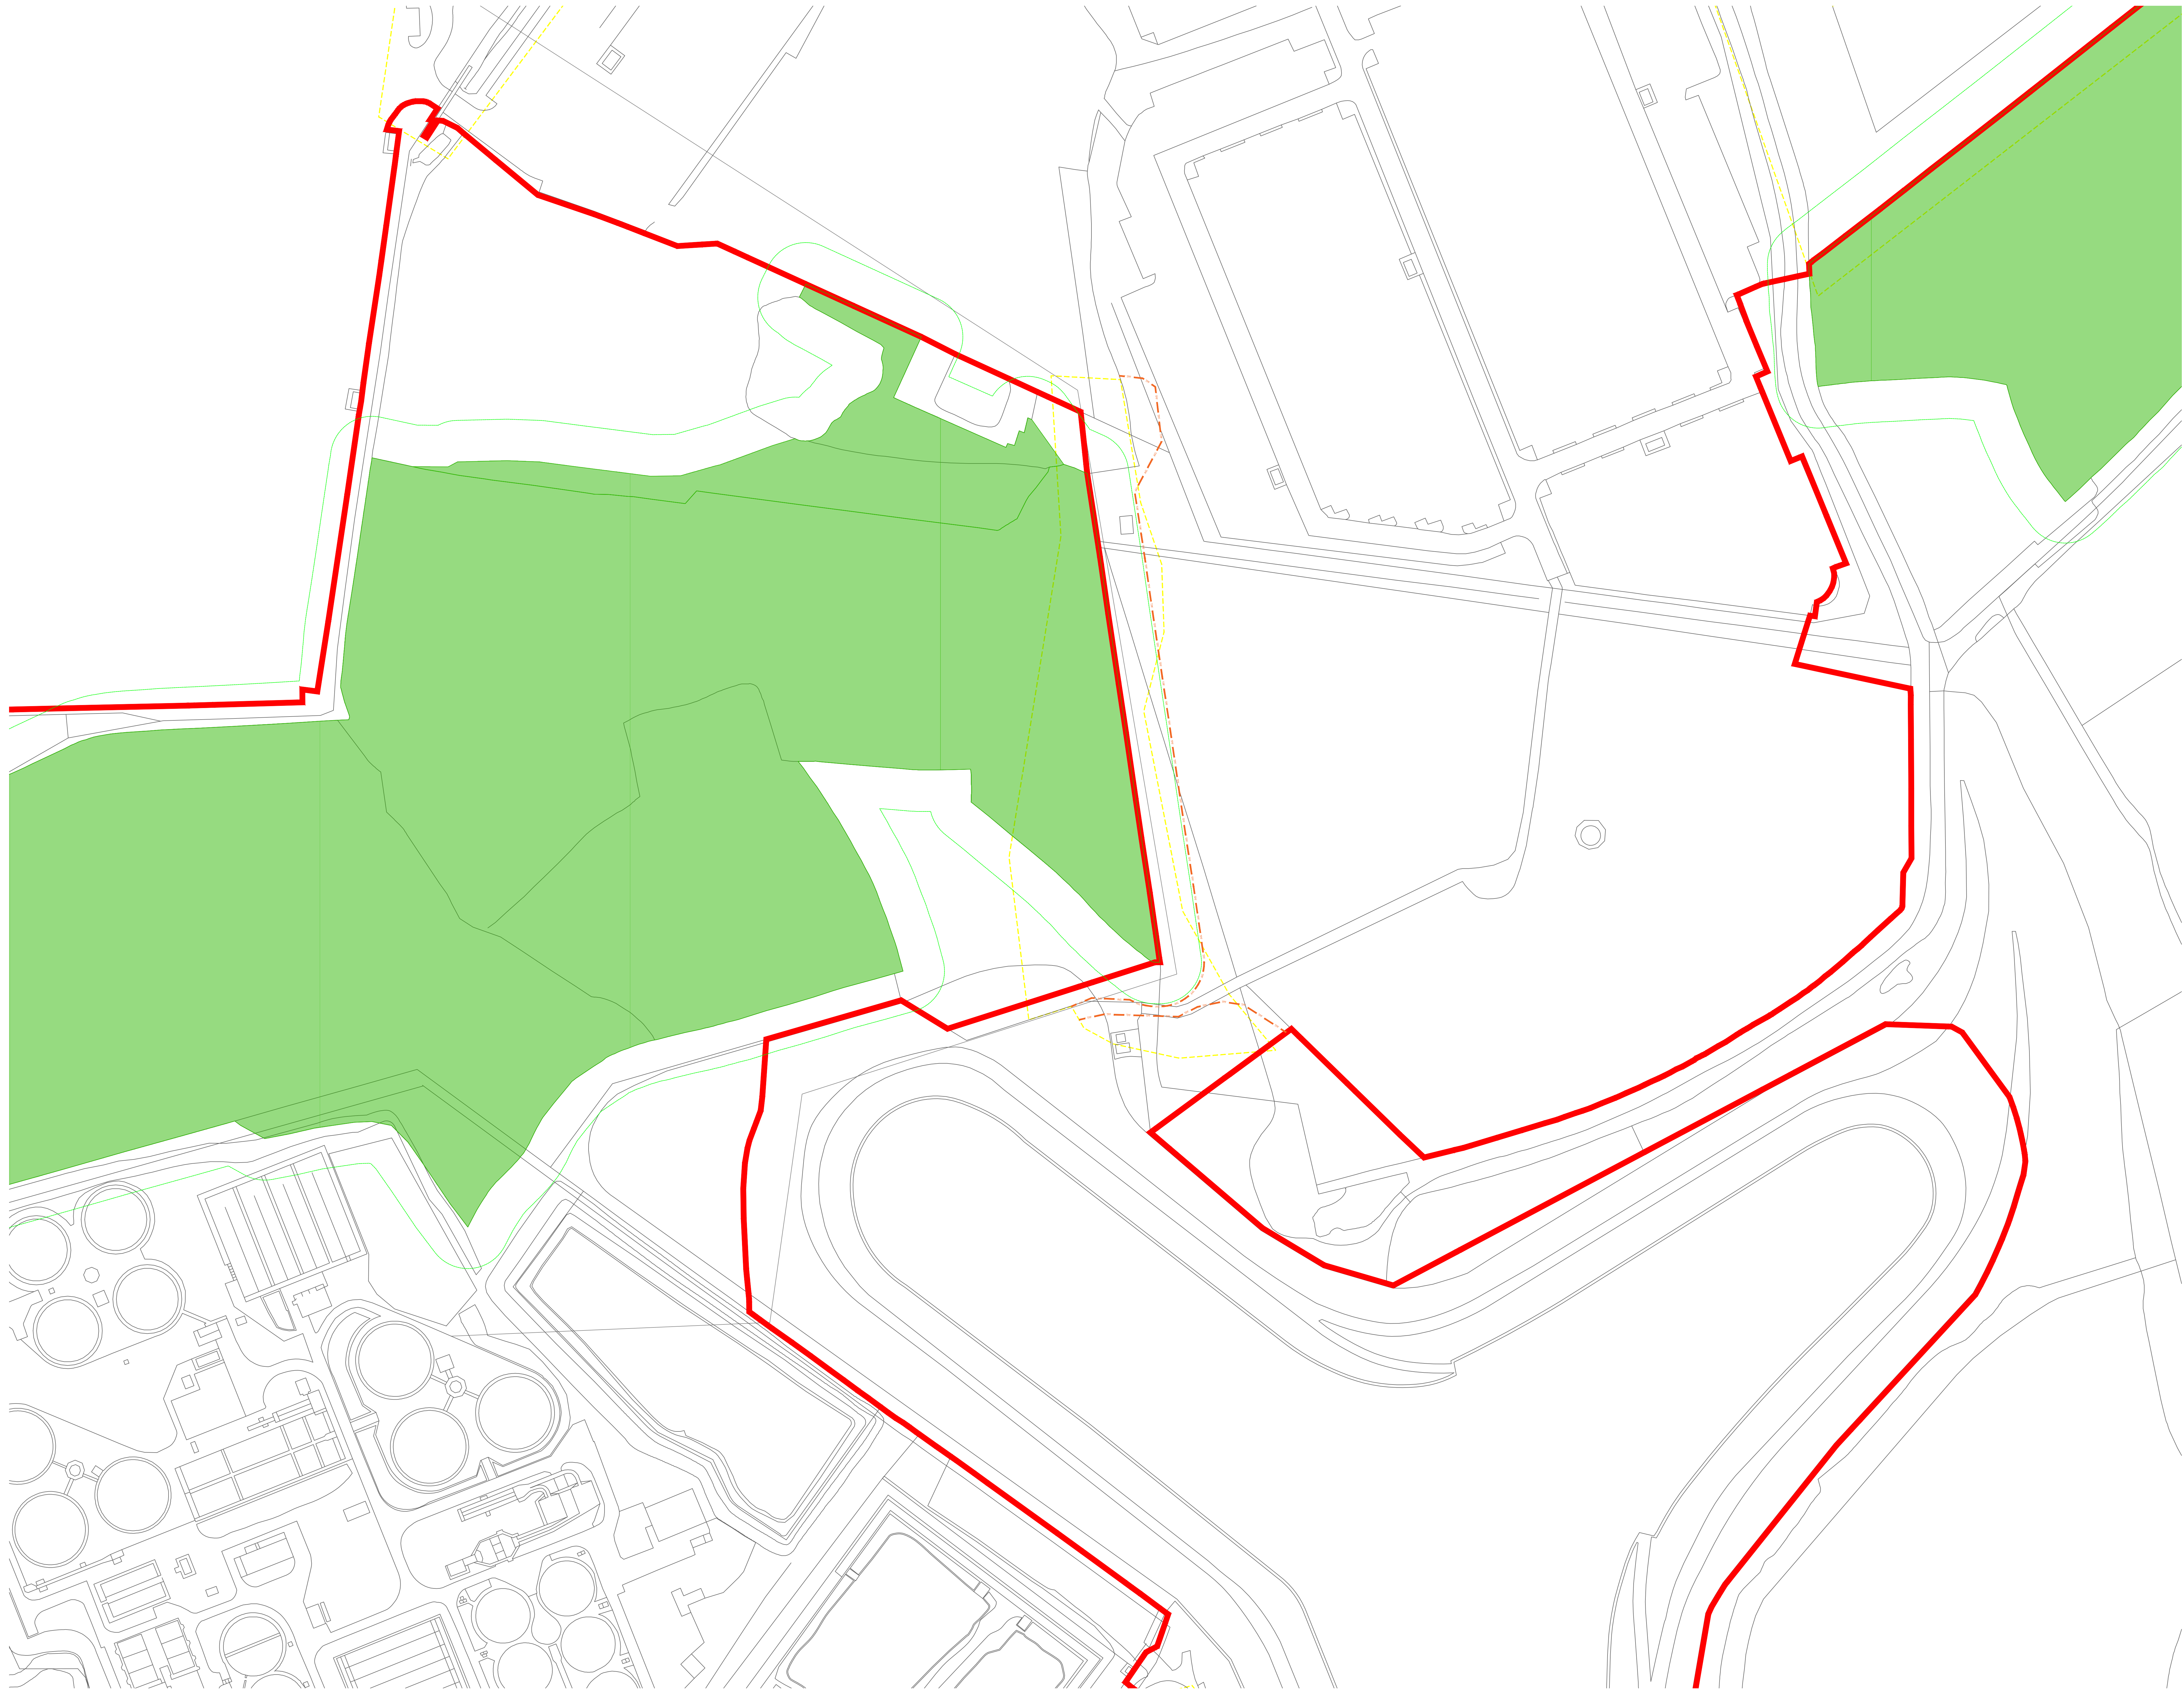


- Key**
- Site Boundary
 - Survey boundary
 - Projected Tree Loss (Worst Case Scenario)
 - Projected Vegetation Loss (Worst Case Scenario)
 - Indicative Scheme Layout
 - Indicative temporary protective fence/line in accordance with Section 6.2.2 - BS5837:2012. See below for example barriers.
 - Indicative secondary protective Hi-Viz Mesh fence/line in accordance with Section 6.2.2 - BS5837:2012. See below for example barriers.
 - Indicative vegetation protective fence/line: Design and location to be agreed by local council during detail design.
 - Designated Ancient Woodland (as per Natural England ancient woodland inventory, via open data publication)
 - Ancient Woodland tree buffer (15m offset) (as per standing advice produced by Forestry England and Natural England)

NOTES:

- Refer to ES Appendix 6.10.1: Tree Survey Report and Arboricultural Impact Assessment for further details.
- Survey based on a visual inspection from the ground and is not intended as a 3D architectural projection.
- Plan produced in accordance with recommendations set out in BS 5837:2012 - Trees in Relation to Developments and Construction.
- Survey based upon Aerial Photography and trees located by eye.

Key Plan

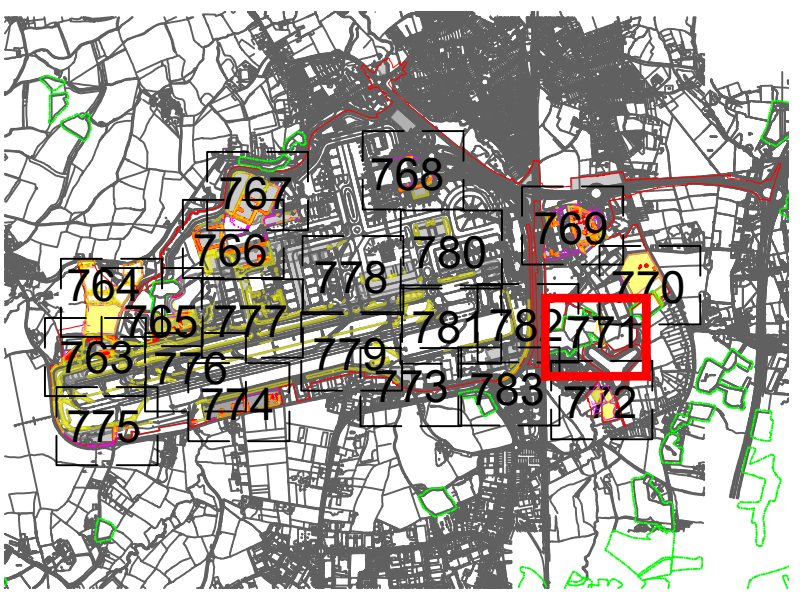

DOCUMENT

Environmental Statement

DRAWING TITLE
Airport Preliminary Vegetation Removal & Protection Plans
Appendix 5.3.2 Annex 6
Sheet 9 of 21

DATE
June 2024

ORIENTATION N ▲	DRAWING NO. 771	REVISION For ES Issue
	DRAWN BY RC	PM / CHECKED BY DC

SCALE @ A0
 0m 25m 50m

Reproduced from Ordnance Survey map with the permission of Ordnance Survey on behalf of the controller of Her Majesty's Stationery Office © Crown Copyright (2023). License number 6100031673, 10001998, 100048492.
 © Copyright 2023 Gatwick Airport Limited. No part of this drawing is to be reproduced without prior permission of Gatwick Airport Limited.