


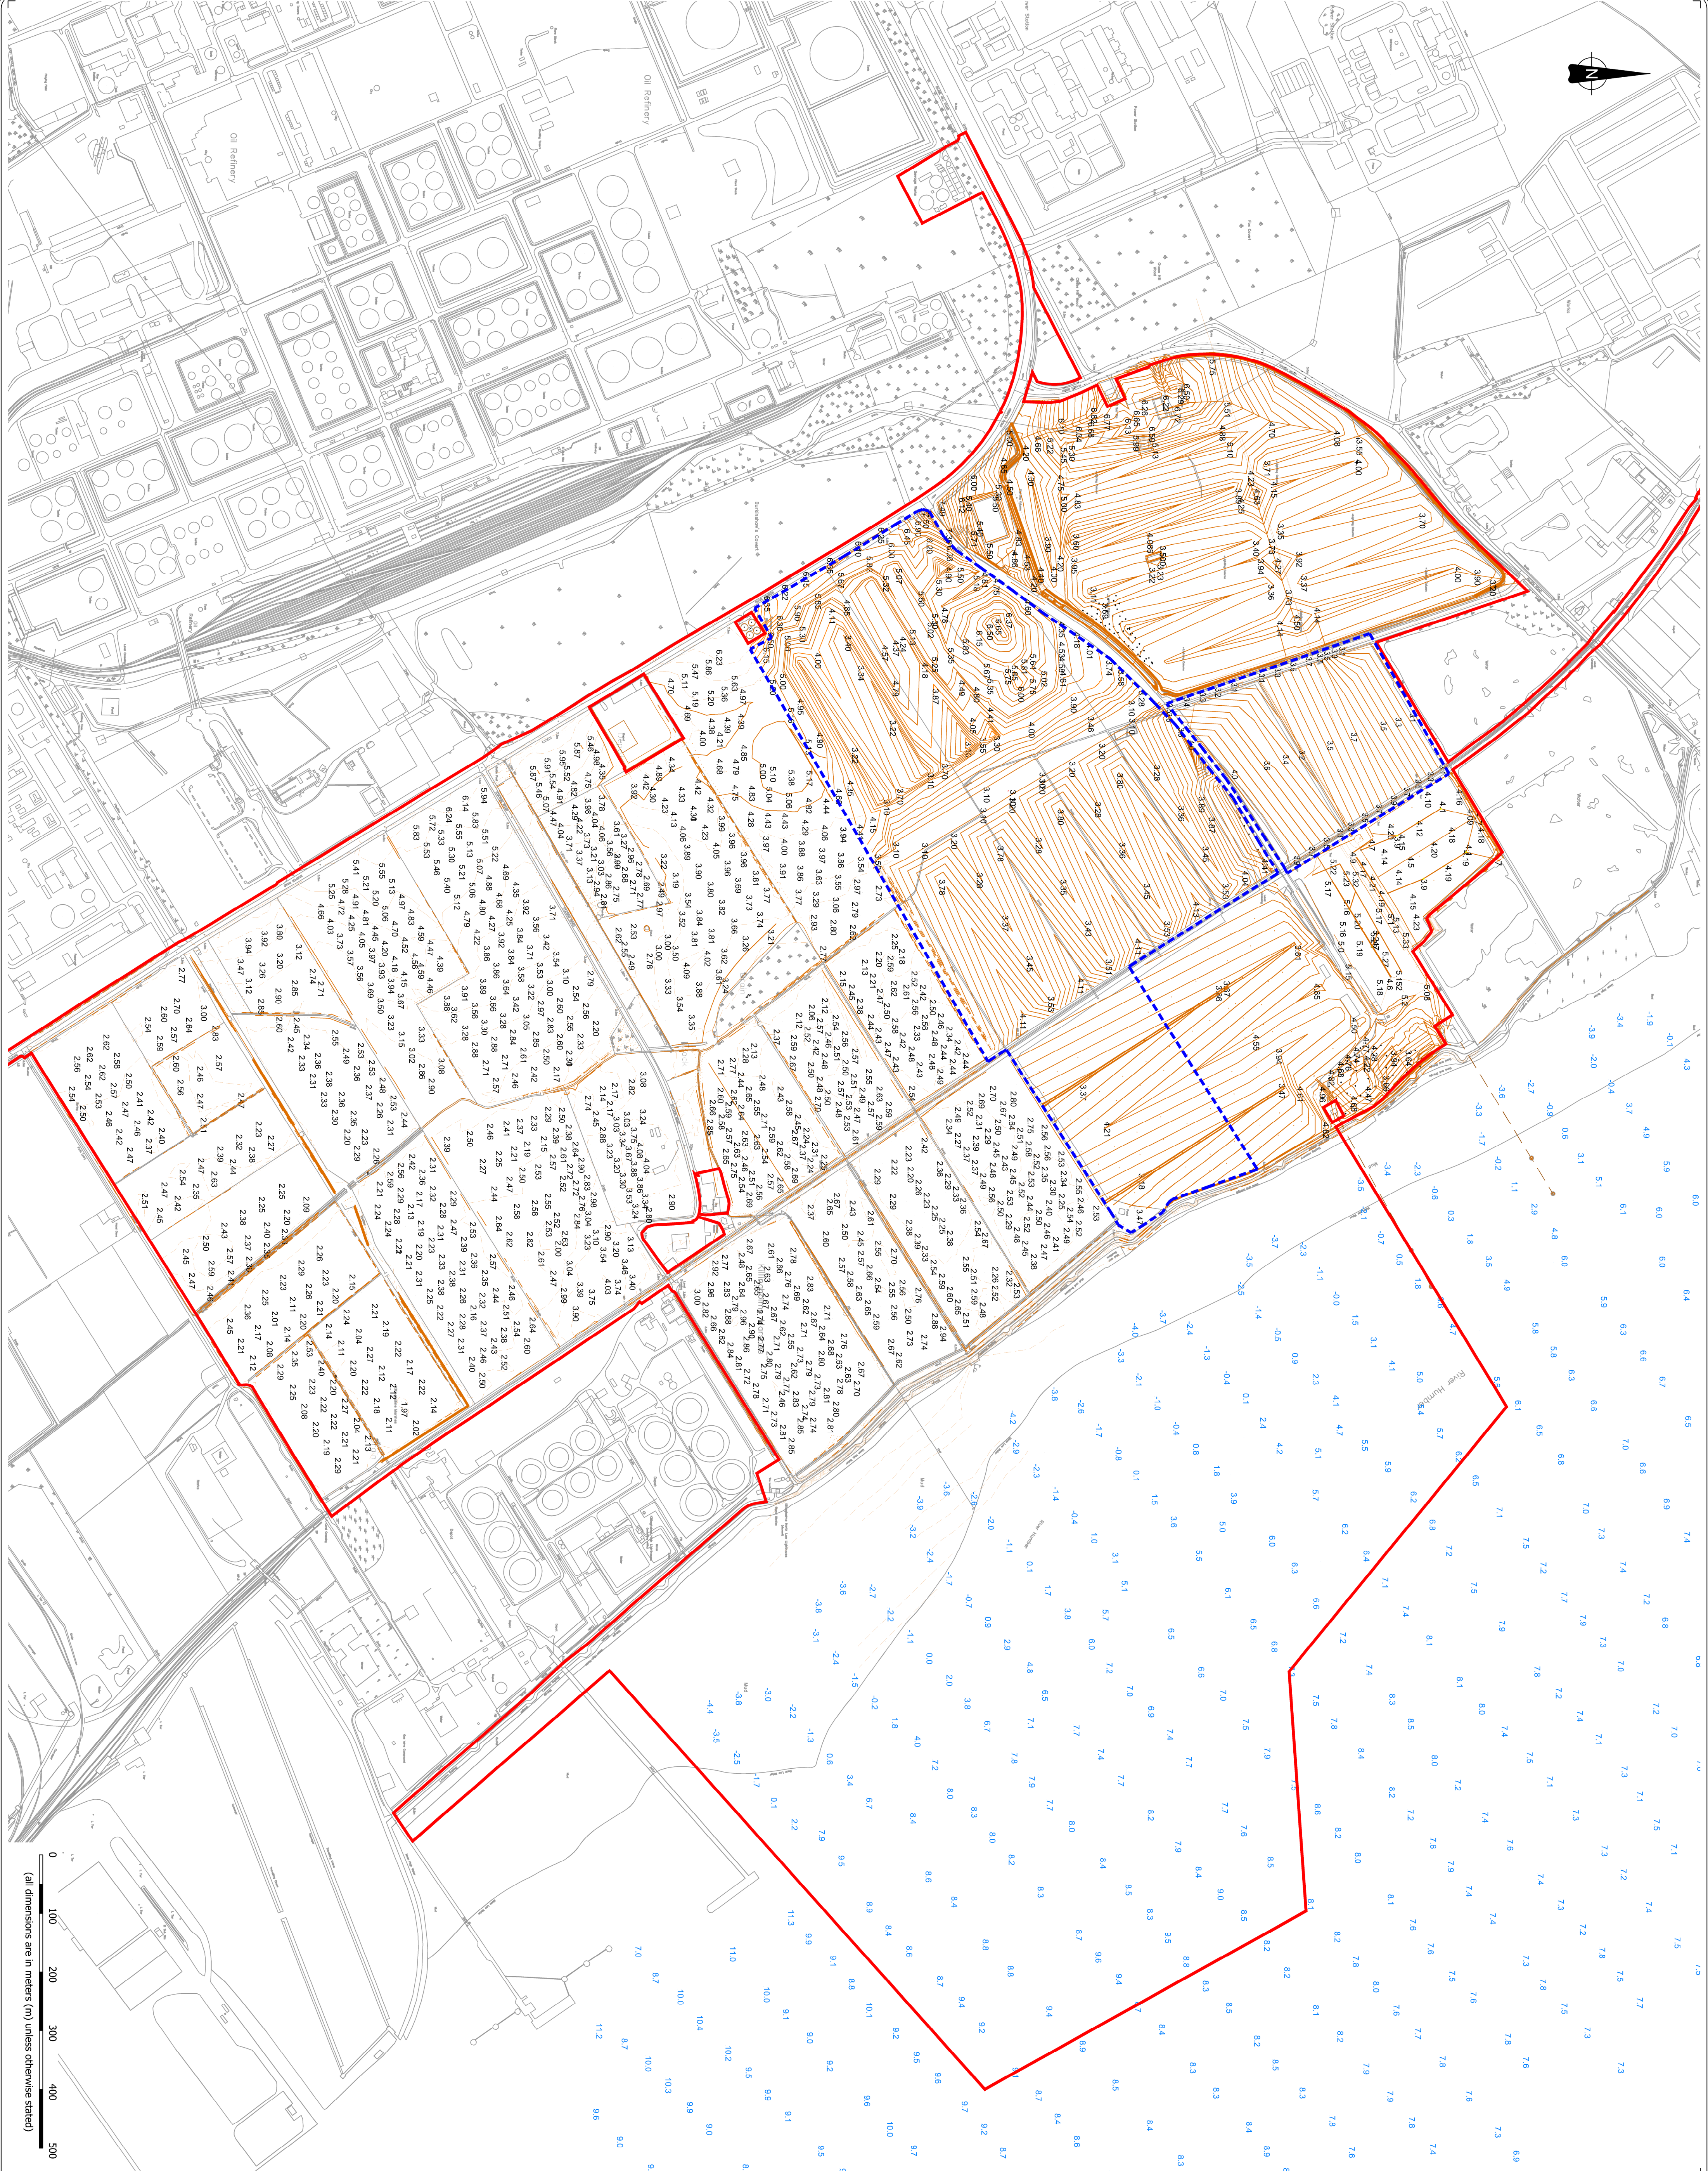

KEY

- Development Consent Order Boundary
- Levels shown are consented
- development levels and works are partially completed.

Notes

- Blue numbers are levels below Chart Datum (m CD).
- Black numbers are levels above Ordnance Datum (m AOD).



Project: ABE Marine Energy Park
Client: ABE UK Ltd
Title: Existing Ground Levels
- AMEP South Bank

Scale: 1:5,000@A1
Date: 12/12/2011
Drawing No: AME-02005

Drawn: R KHL
Checked: R CMM
Approved: R CMM

Revision: A

A	Date	Comments	Rev	Rev	Rev
1	12/12/11	Preliminary Issue	Rev	Rev	Rev