

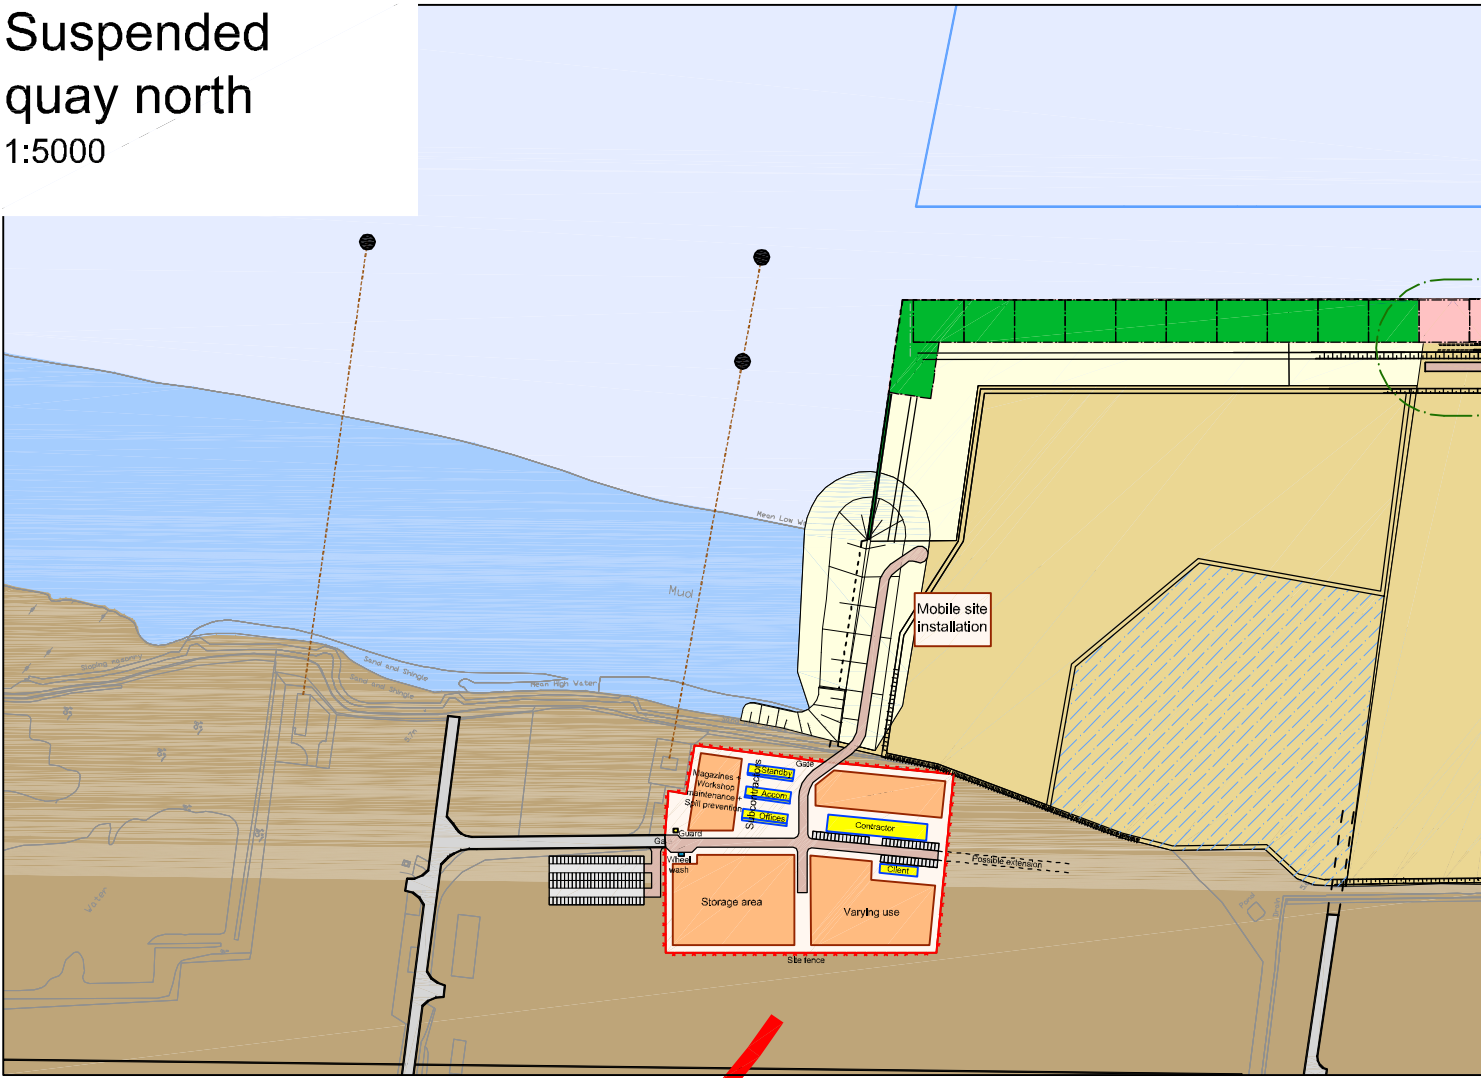


Suspended
quay north
1:5000

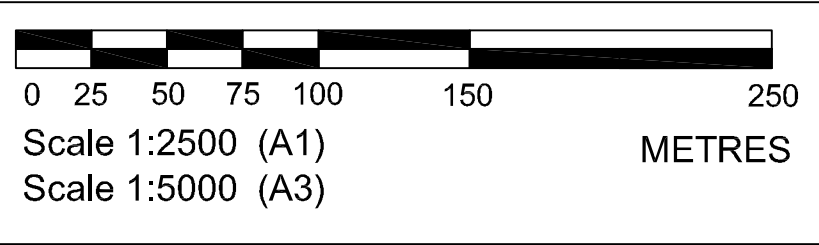

Site installation
- Stage 2 -

Approach channel &
Turning Area

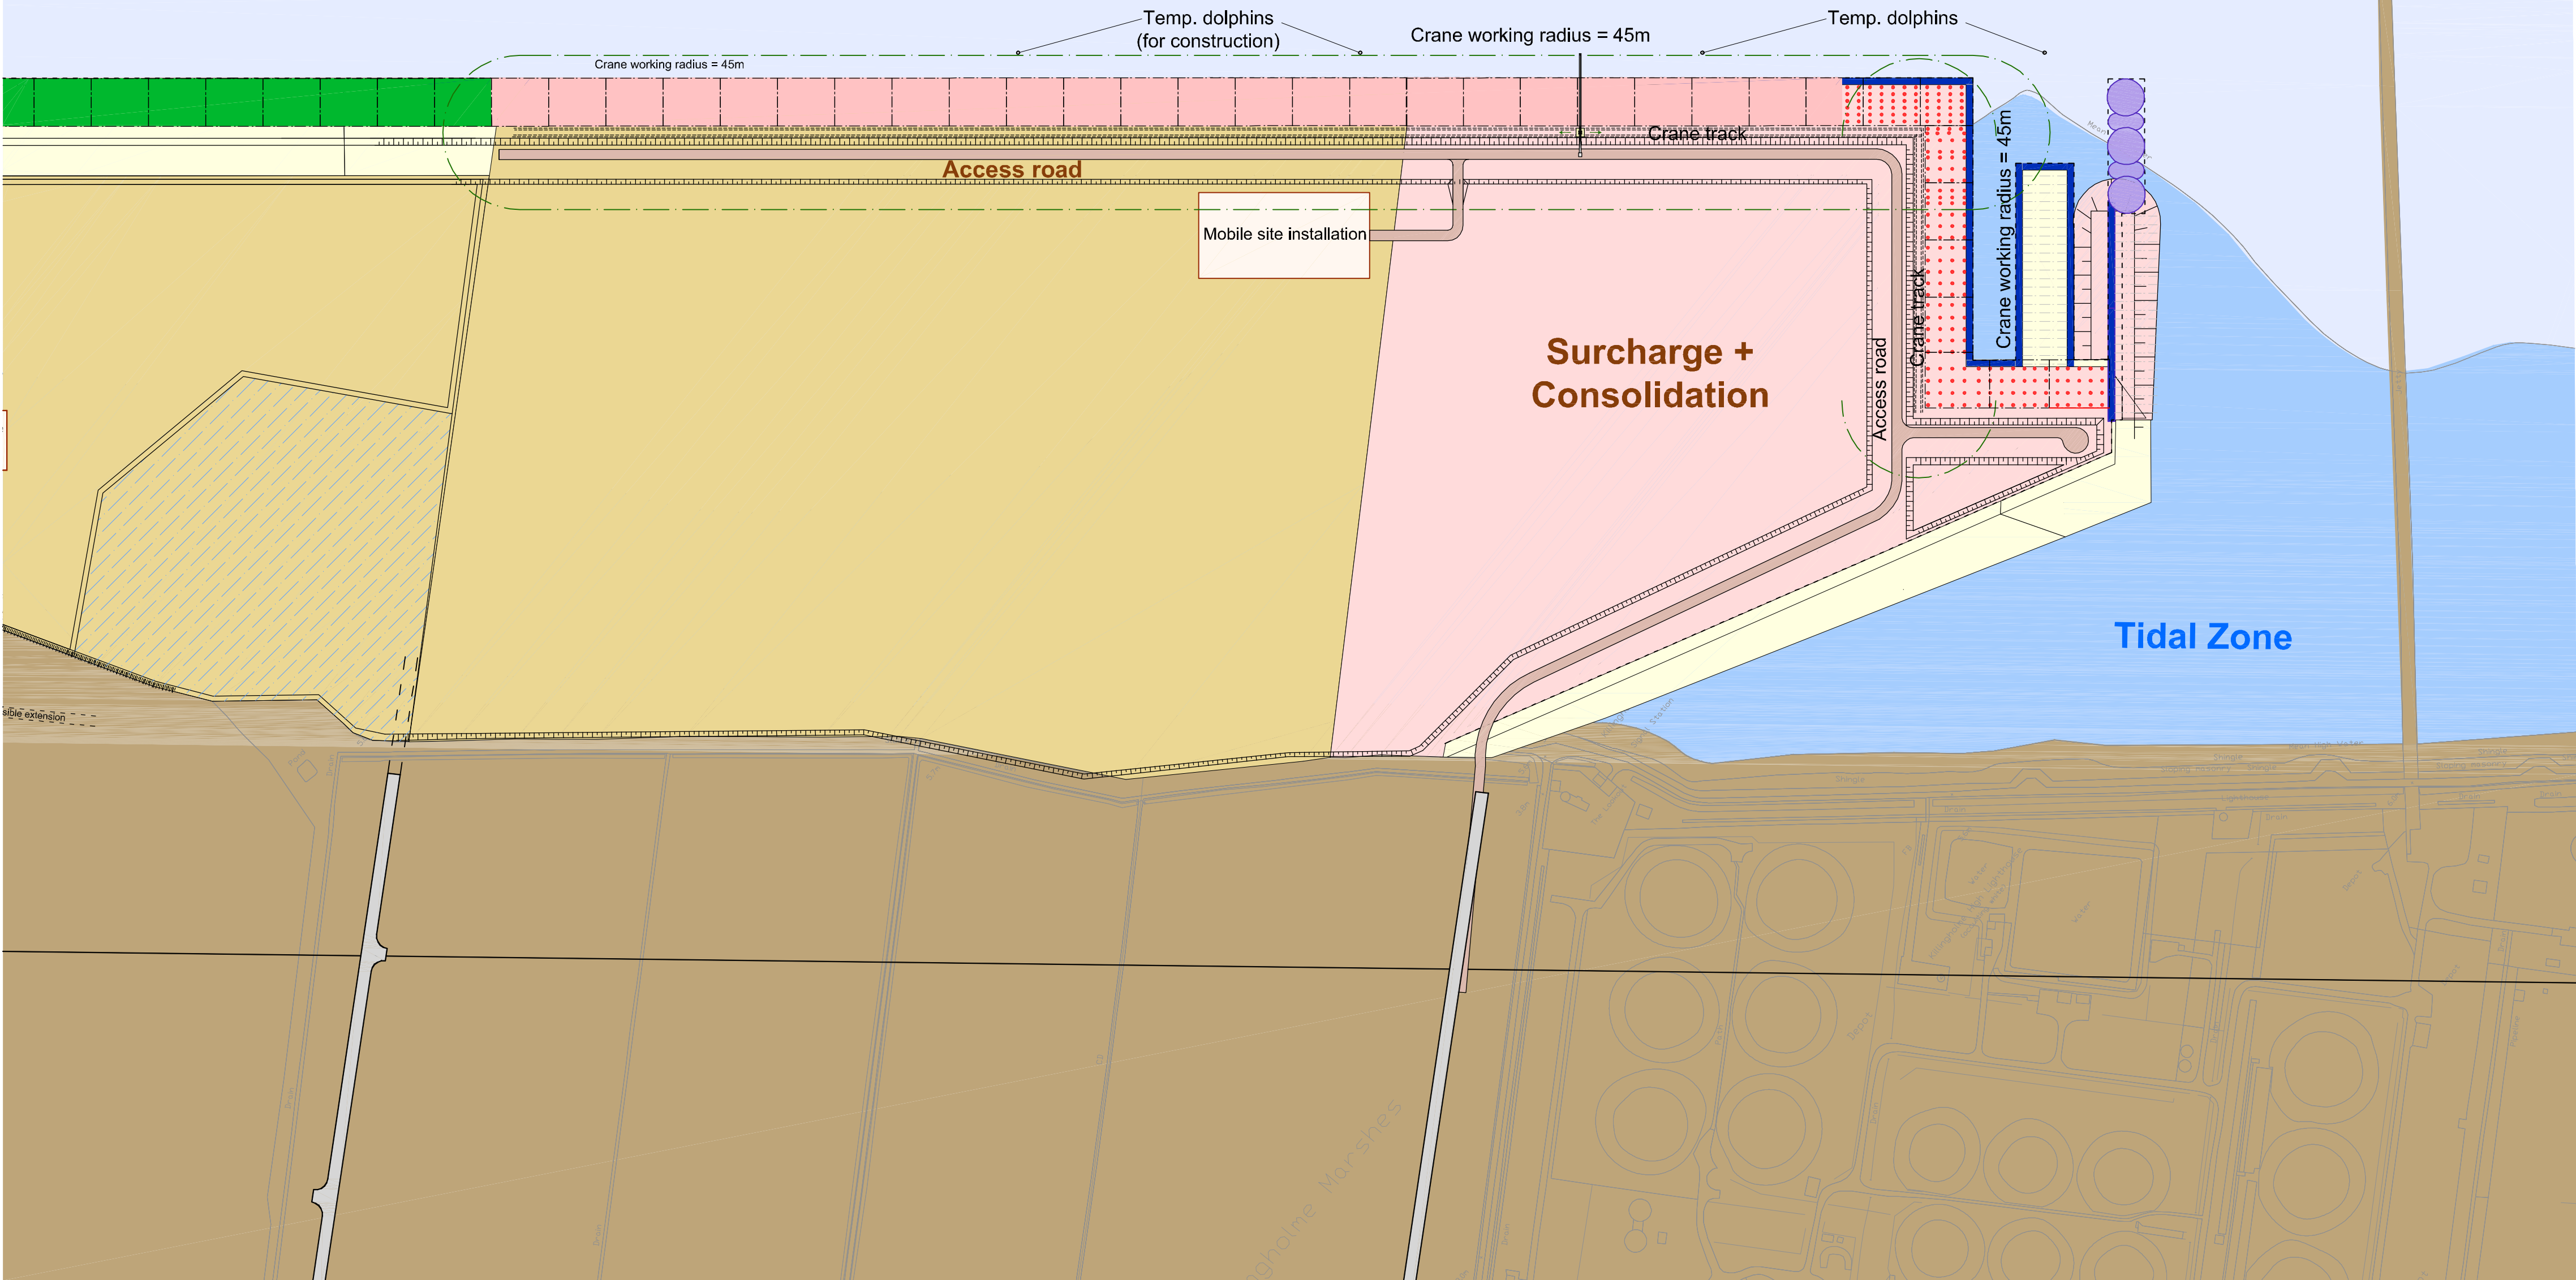

KEY

- Levels to Chart Datum
- Details based on preliminary design
- Levels given for the Approach Channel and the Harbour Bed are the maximum maintained levels

E	28.11.11	Adjustment of scales	AGR	SVF	HTA
D	21.10.11	Revision IPC Application	AGR	SVF	HTA
C	19.09.11	Revision IPC Application	AGR	SVF	HTA
B	31.08.11	Revision IPC Application	AGR	SVF	HTA
A	30.08.11	Revision IPC Application	AGR	SVF	HTA
0	17.09.10	Preliminary Issue	JSE	SVF	HTA
Rev	Date	Description	By	Chk	App



Able UK Ltd
Able House
Billingham
Teesside UK
TS23 1PX

Tel: +44-(0)1642 806080
Fax: +44-(0)1642 655655
email: info@ableuk.com
www.ableuk.com

Project:	ABLE Marine Energy Park
Client:	ABLE UK Ltd
Title:	Proposed Site Facilities & Access 2/2

PRELIMINARY



Civil Engineering and Marine Works
Lübeckertordamm 1
20099 Hamburg / Germany
Tel. 0049- 40 / 21 986 - 0
Fax. 0049- 40 / 21 986 - 200

Scale: 1 : 2500 @A1	Drawn By JSE	Checked By SVF	Approved By HTA
Date:	17.09.2010	17.09.2010	17.09.2010
Drawing No.	AMEP_P1D_D_107		Revision: E