


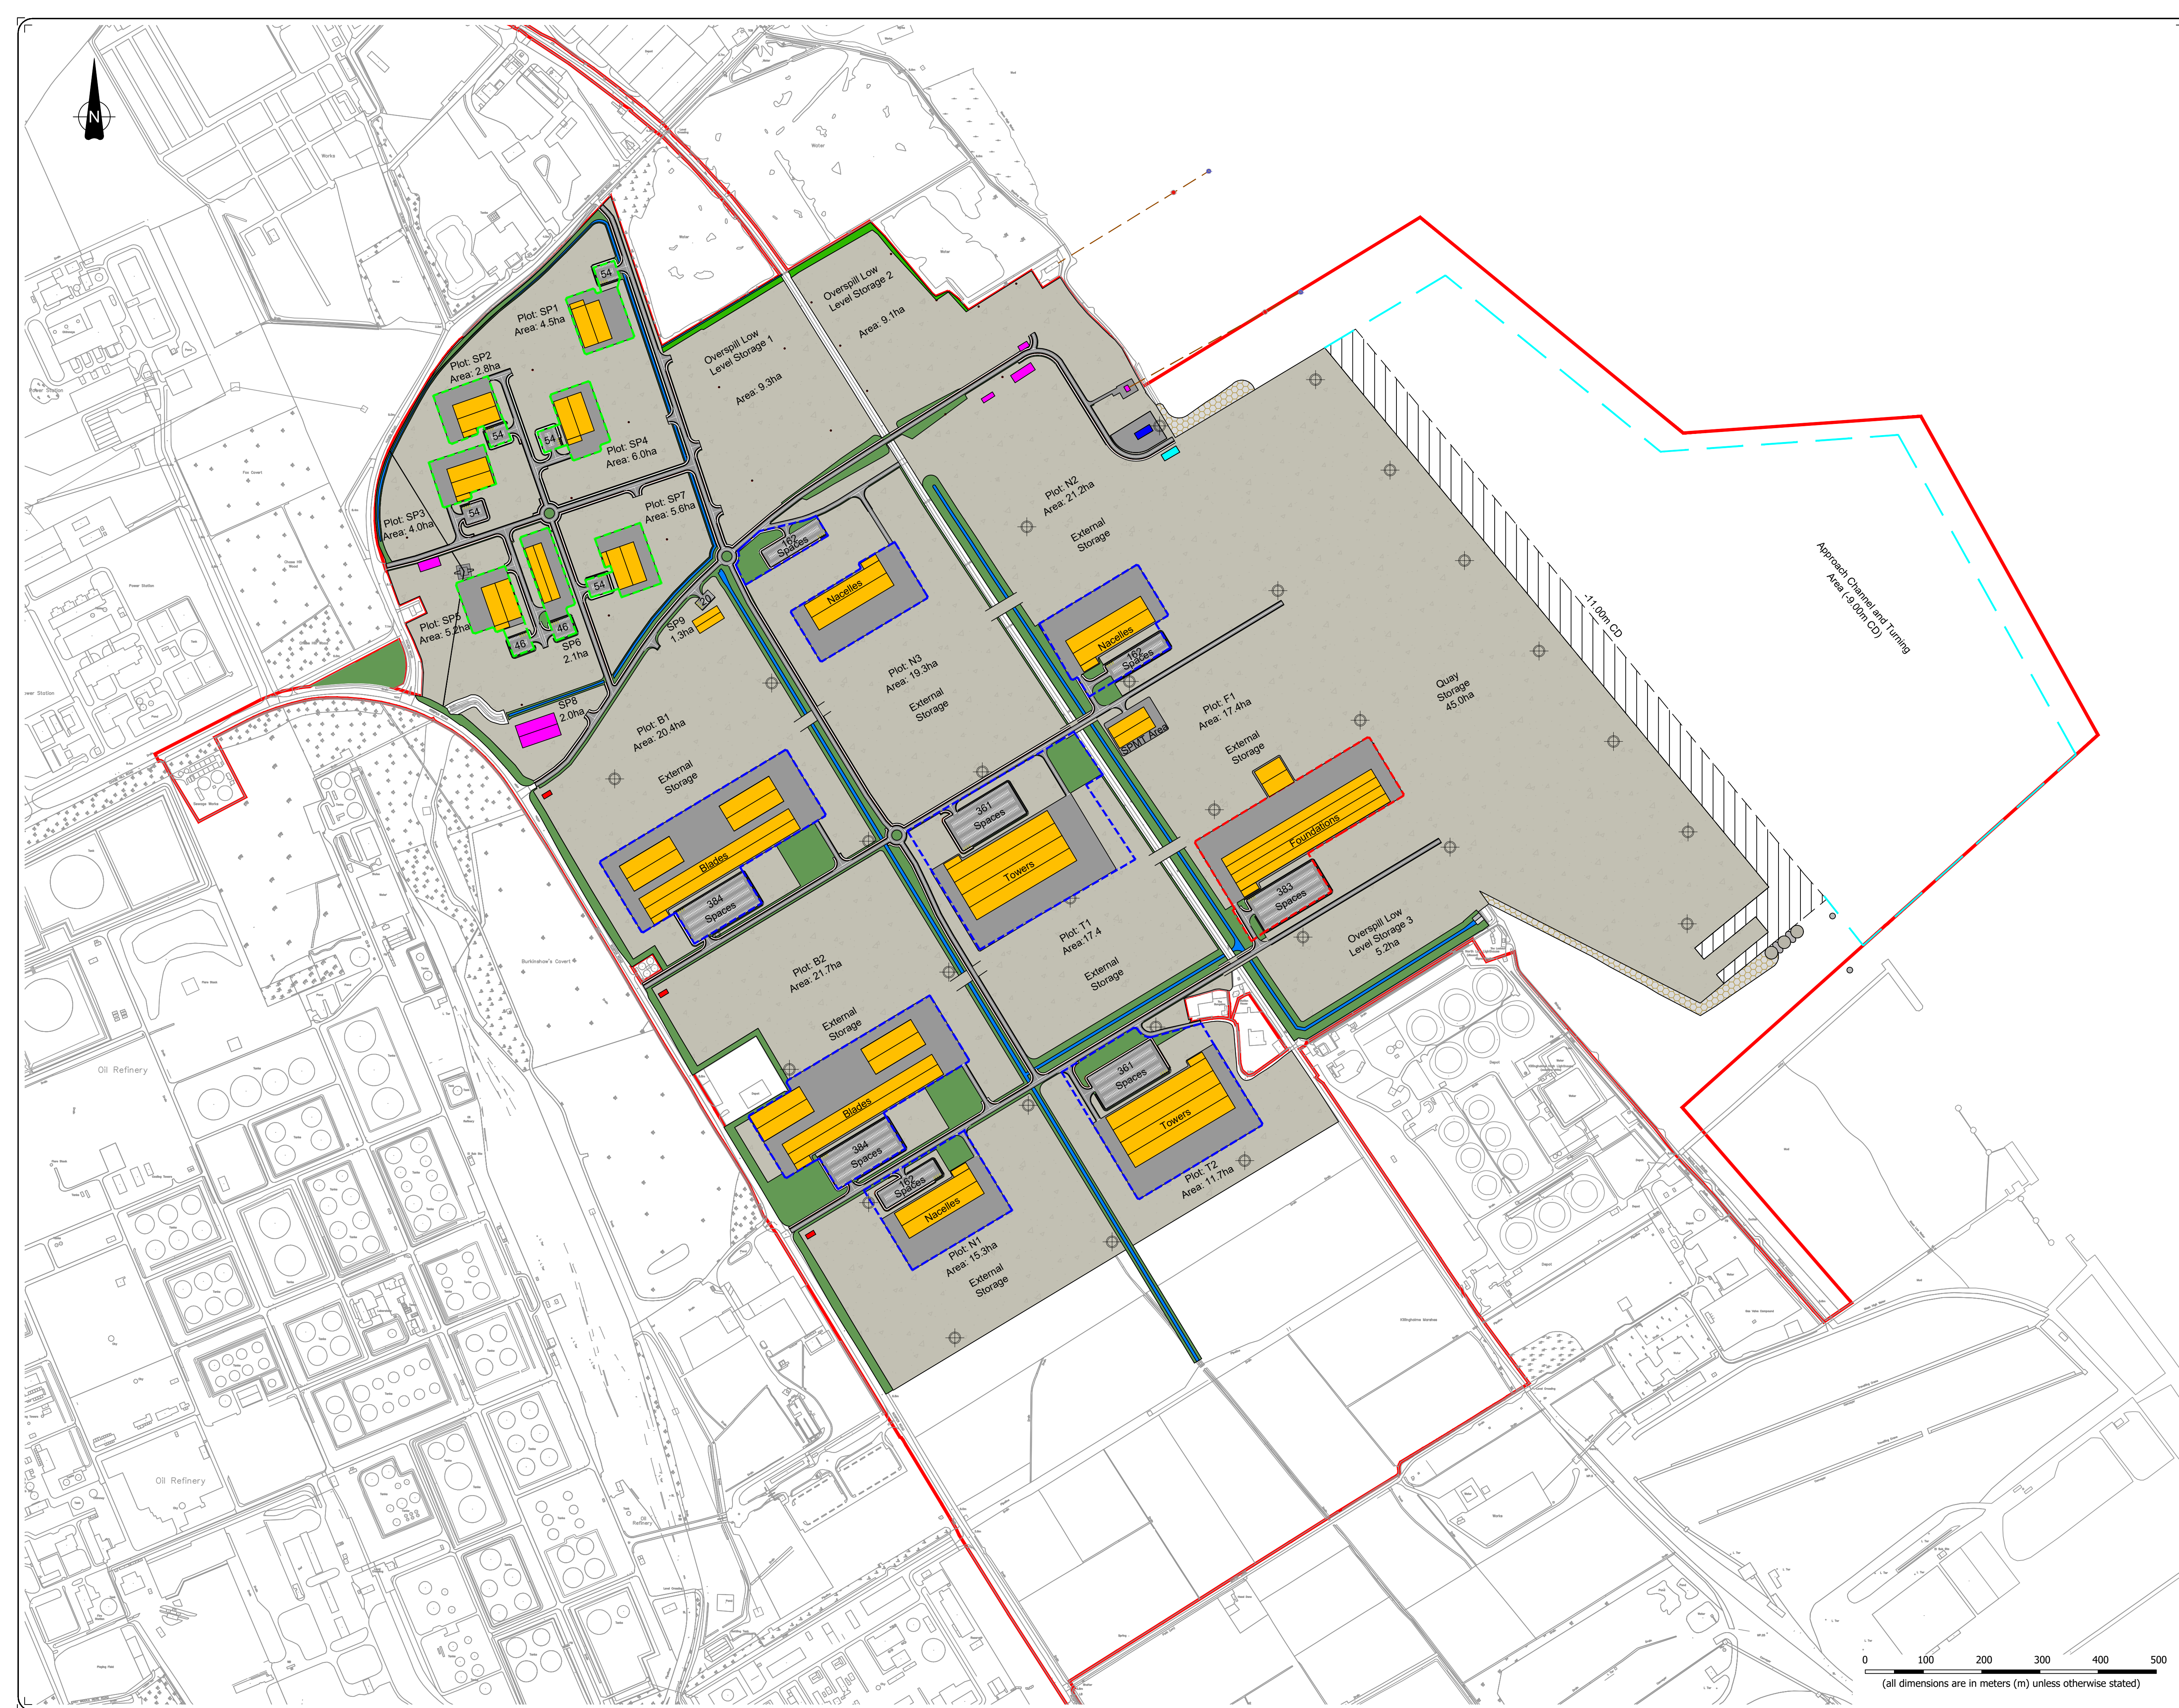

**KEY**

- Limit of deviation for siting of building up to 45m high.
- Limit of deviation for siting of building up to 25m high.
- Limit of deviation for siting of building up to 15m high.
- 48 Space Car Park
- Stone Surfacing
- Landscaping
- Rock Revetment
- Existing Lighting Column (21-30m High)
- Proposed Lighting Column (50m High)
- Existing Cooling Water Intake
- Existing Cooling Water Outfall
- Existing Building
- Proposed Building
- Electric Substation
- HMRC Office
- Berthing Pocket
- Waste Recycling & Transfer Facility
- Able Approach Channel & Turning Area (-9.00m CD)
- Proposed Pumping Station

|     |          |                                 |     |     |     |
|-----|----------|---------------------------------|-----|-----|-----|
| C   | 02/11/27 | Mitigation Area A Hatch Removed | DJA | DS  | RC  |
| B   | 15/11/22 | Rail Crossing Amendments        | RK  | RC  | RC  |
| A   | 12/12/11 | Preliminary Issue               | RK  | RC  | RC  |
| Rev | Date     | Comments                        | Dwn | Chk | App |

**able** UK Limited  
ABLE House  
Birmingham Business Park  
Trentside, TS23 1PX  
United Kingdom  
Tel: +44(0)1642 806880  
Fax: +44(0)1642 825955

Project: **ABLE Marine Energy Park**

Client: **ABLE UK Ltd**

Title: **Indicative Masterplan**

**FOR APPROVAL**

|                         |               |                 |                  |
|-------------------------|---------------|-----------------|------------------|
| Scale: 1:5,000@A1       | Drawn: R Keir | Checked: R Cram | Approved: R Cram |
| Date: 12/12/2011        | 12/12/2011    | 12/12/2011      | 12/12/2011       |
| Drawing No: AME - 02006 | Revision: C   |                 |                  |

