
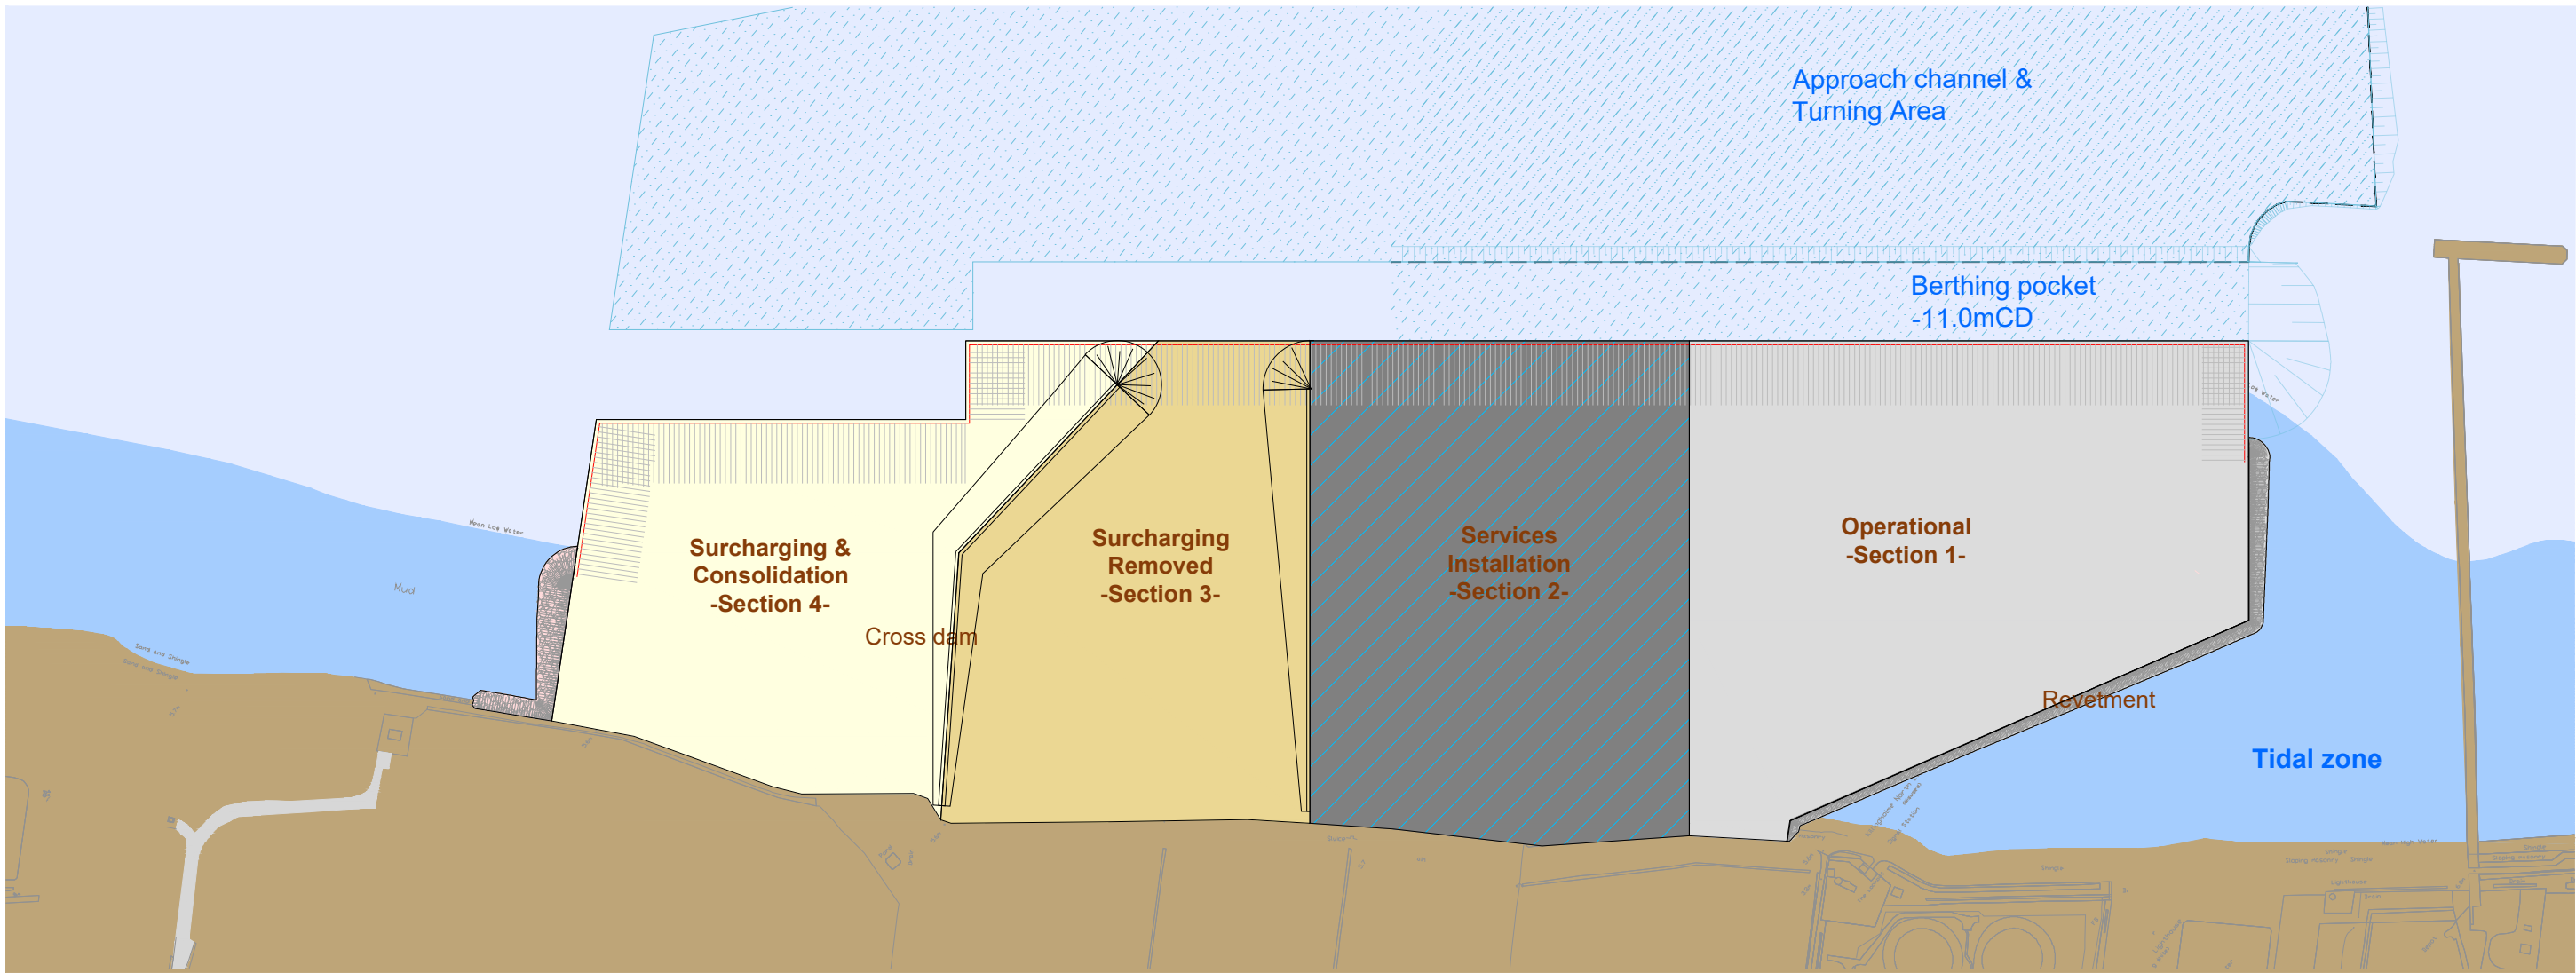




STAGE 4

**Description of Activities Shown**

- Reclamation**  
- Marine dredged aggregates used to raise levels to underside of stone pavement.
- Surcharge & Consolidation**  
- Aggregates stockpiled over pavement to consolidate the natural grounds and the imported marine dredged aggregates.
- Surcharge Removed**  
- Surcharge Material Removed to adjacent section.
- Services Installation**  
- Drainage, Lighting and other services installed below ground.
- Operational**  
- Quay and land available for use.

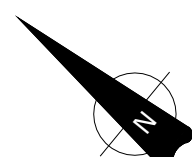

STAGE 5

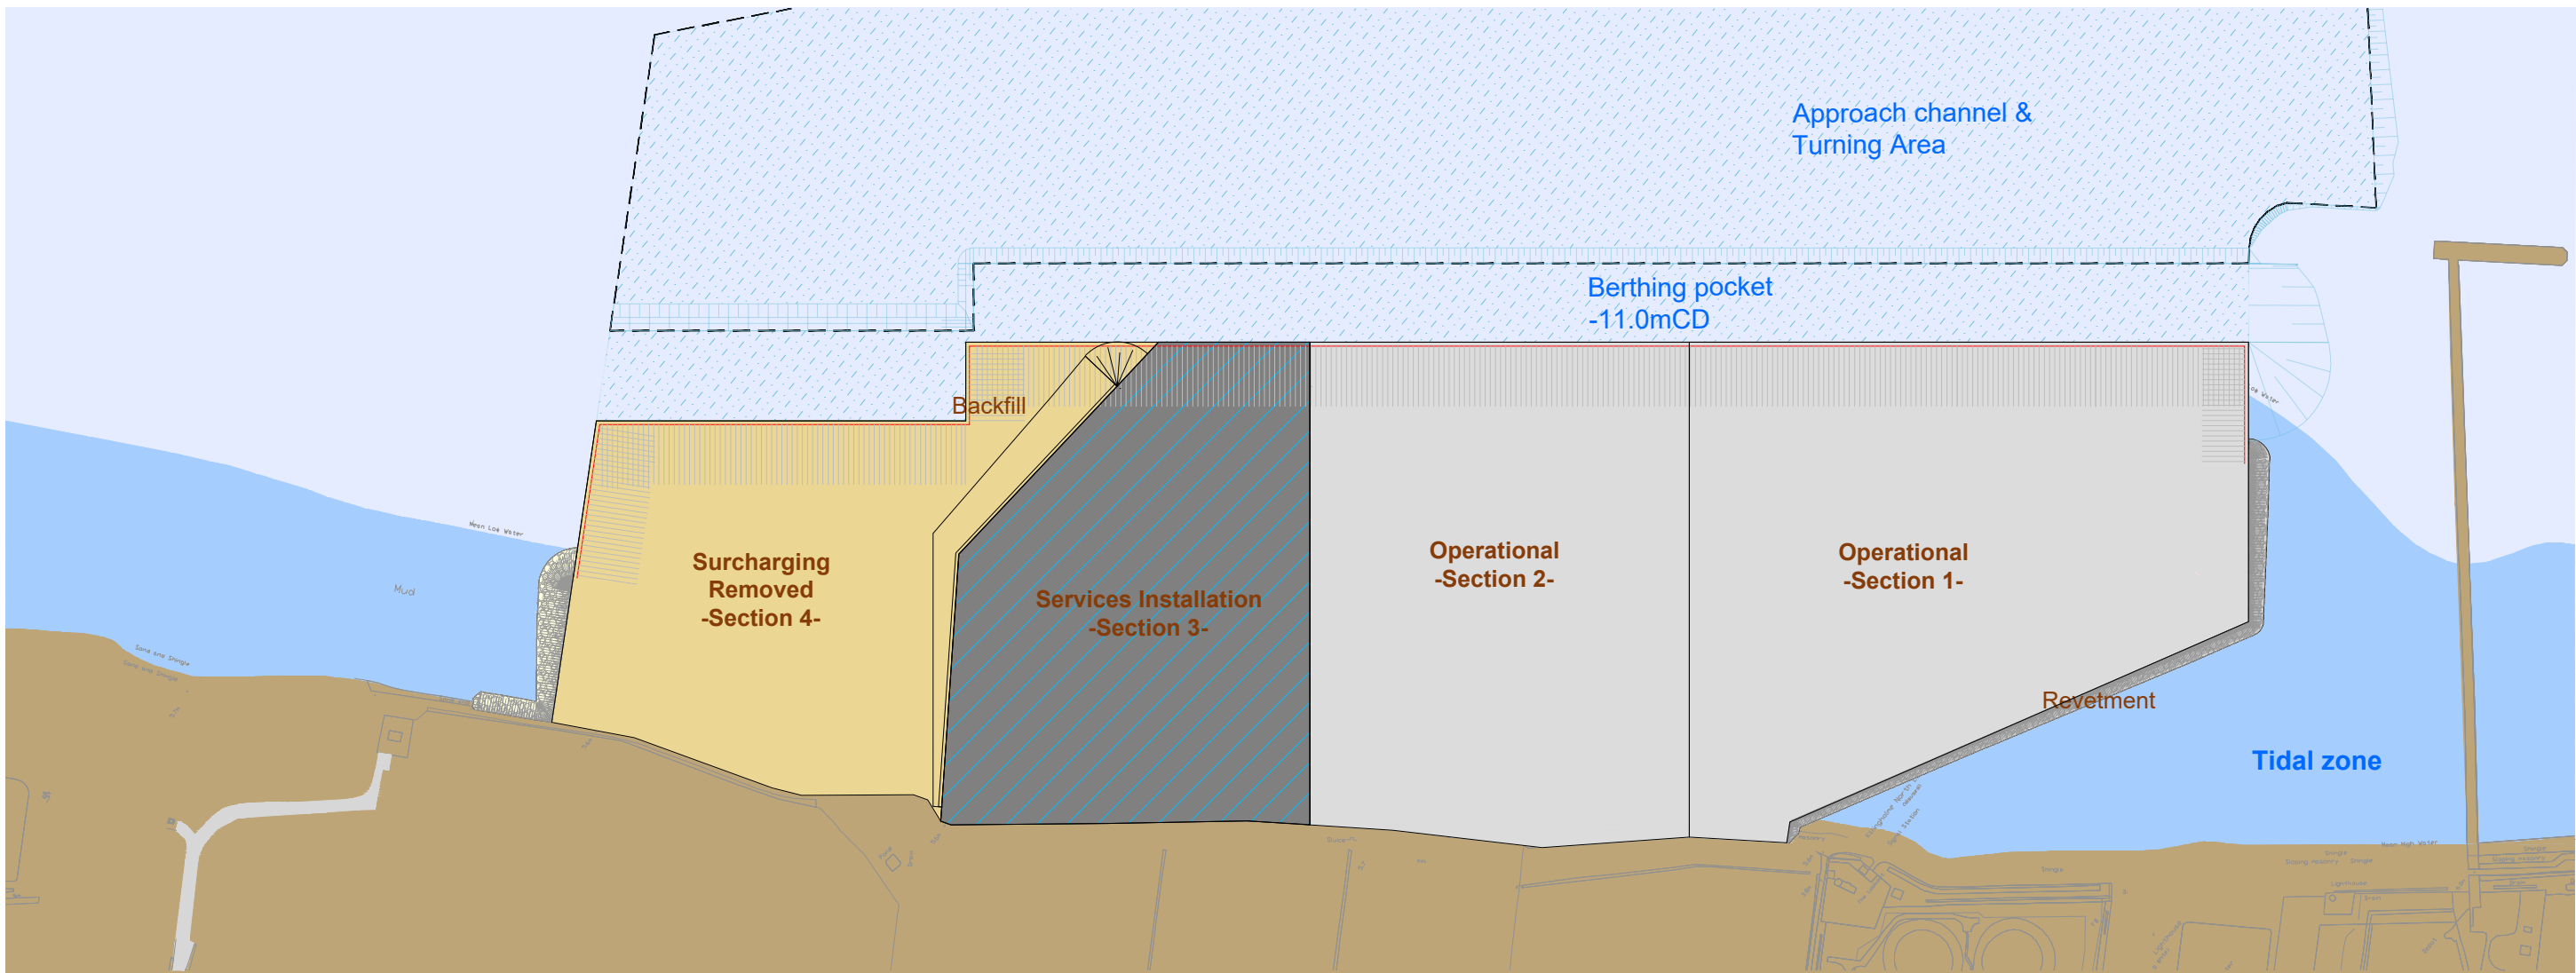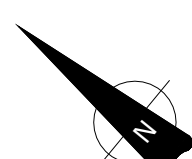

STAGE 6

Key & Notes									
C	23/06/2021	Notes Amended				DJA	RC	RC	
B	09/04/2021	Cross Dams Locations Amended				DJA	RC	RC	
A	12/02/2021	Issued for Planning				DJA	RC	RC	
Rev.	Date	Comments				Drn	Chk	App	



ABLE UK Limited  
ABLE House  
Biltingham Reach Industrial Estate  
Teeside, TS23 3PW  
United Kingdom  
Tel: +44(0)1642 806080  
Fax: +44(0)1642 655655

Project:  
(TR030006) ABLE Marine Energy Park

Client:  
ABLE UK Limited

Drawing Title:  
Indicative Sequence Plan View 2/3

PLANNING

Scale:	Drawn By:	Checked By:	Approved By:
NTS@A1	D Almeida	R Cram	R Cram
Date:	07/12/2020	12/02/2021	12/02/2021
Drawing No:	AME-036-10010	Revision:	C

DO NOT SCALE