

#### **Able Marine Energy Park**

Material Change 2


**Updated Works Plans** 

June 2021 Revision 1 BDB Pitmans







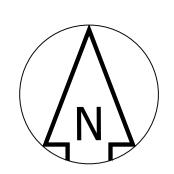

# Planning Act 2008 ABLE Marine Energy Park

NORTH LINCOLNSHIRE & EAST RIDING OF YORKSHIRE



KEY

Commencement of Work

Termination of Work

Limit of deviation for Work No.1Limit of deviation for Work No.2

Limit of deviation for Work No.3

Limit within which the development and works may be carried out

Centre Line of Work

The Centrica Outfall

The E.ON Outfall

The Pumping Station Outfall

The Quay Limits


The Berthing Pocket

The Approach Channel

The Turning Area


X The Inset Berth

Works Plan - Key Plan

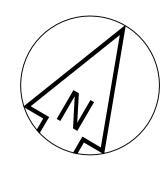


## Planning Act 2008 ABLE Marine Energy Park

NORTH LINCOLNSHIRE

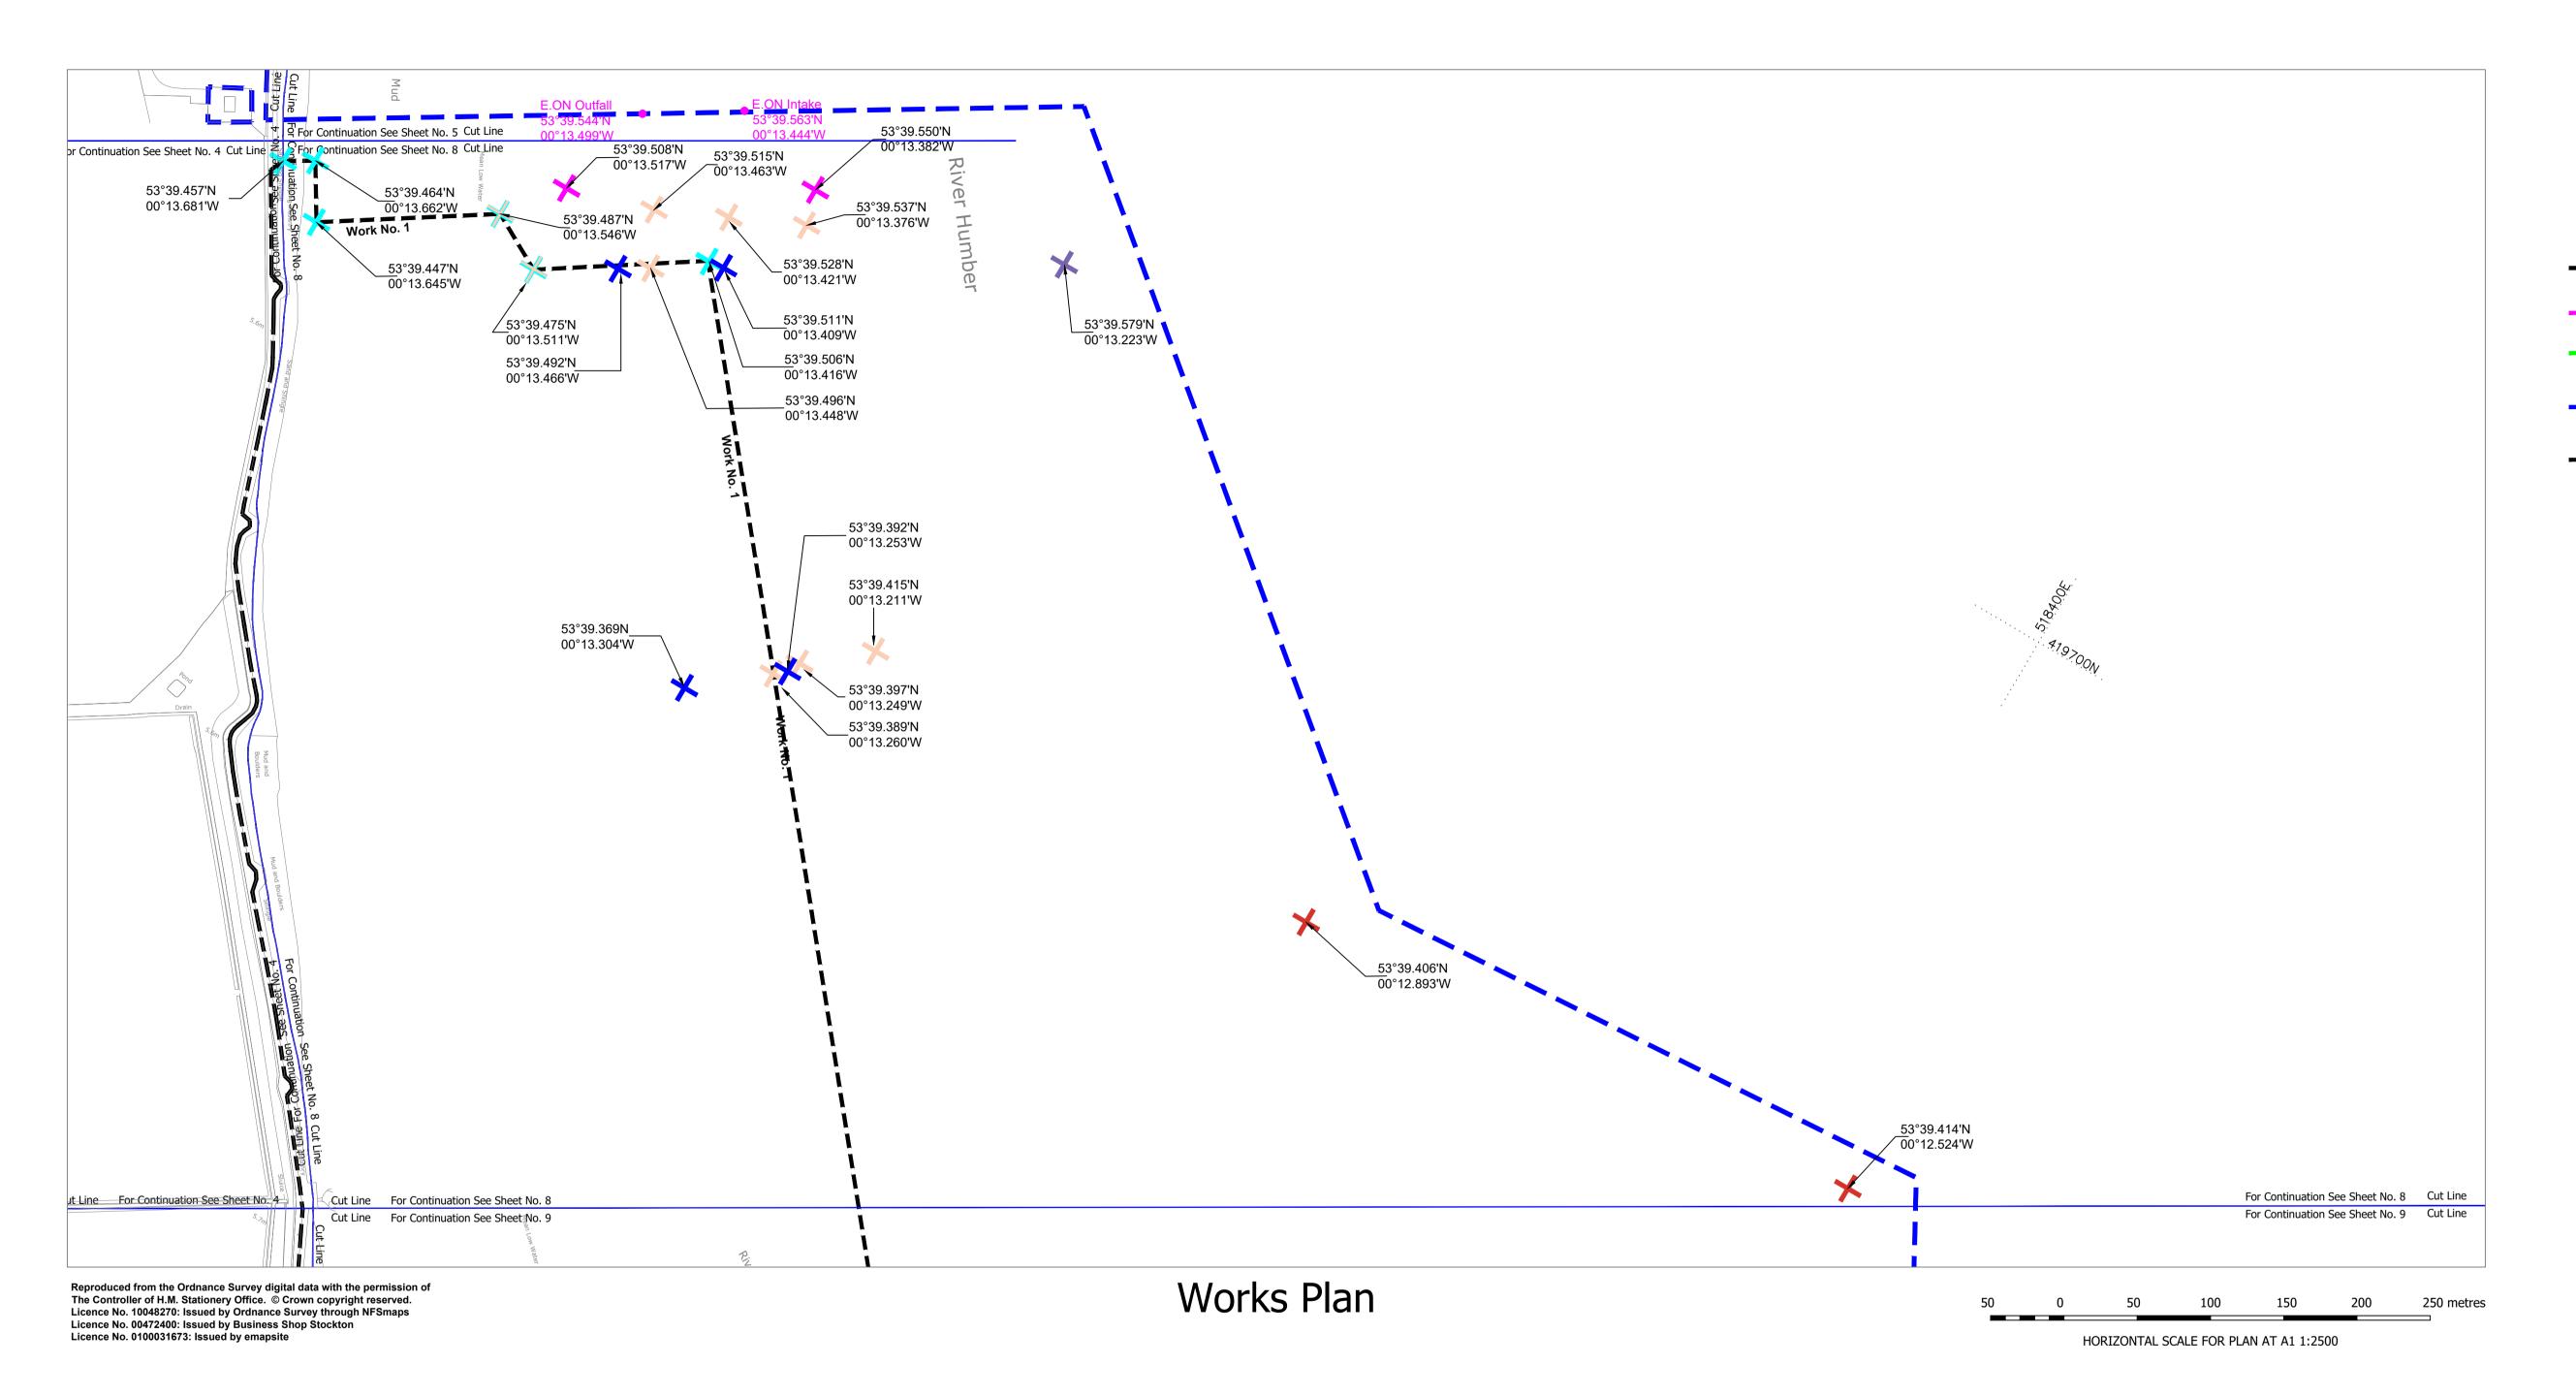


#### **KEY**

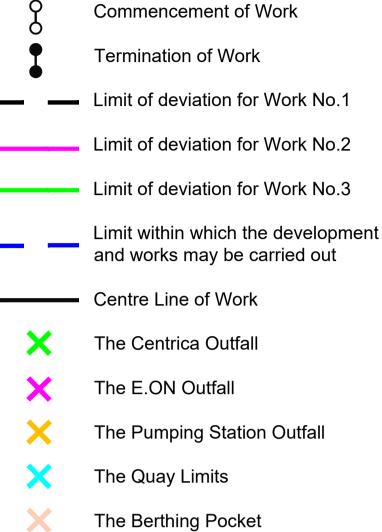

The Approach Channel


The Turning Area

The Inset Berth

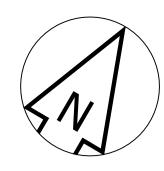

### Planning Act 2008 ABLE Marine Energy Park

NORTH LINCOLNSHIRE

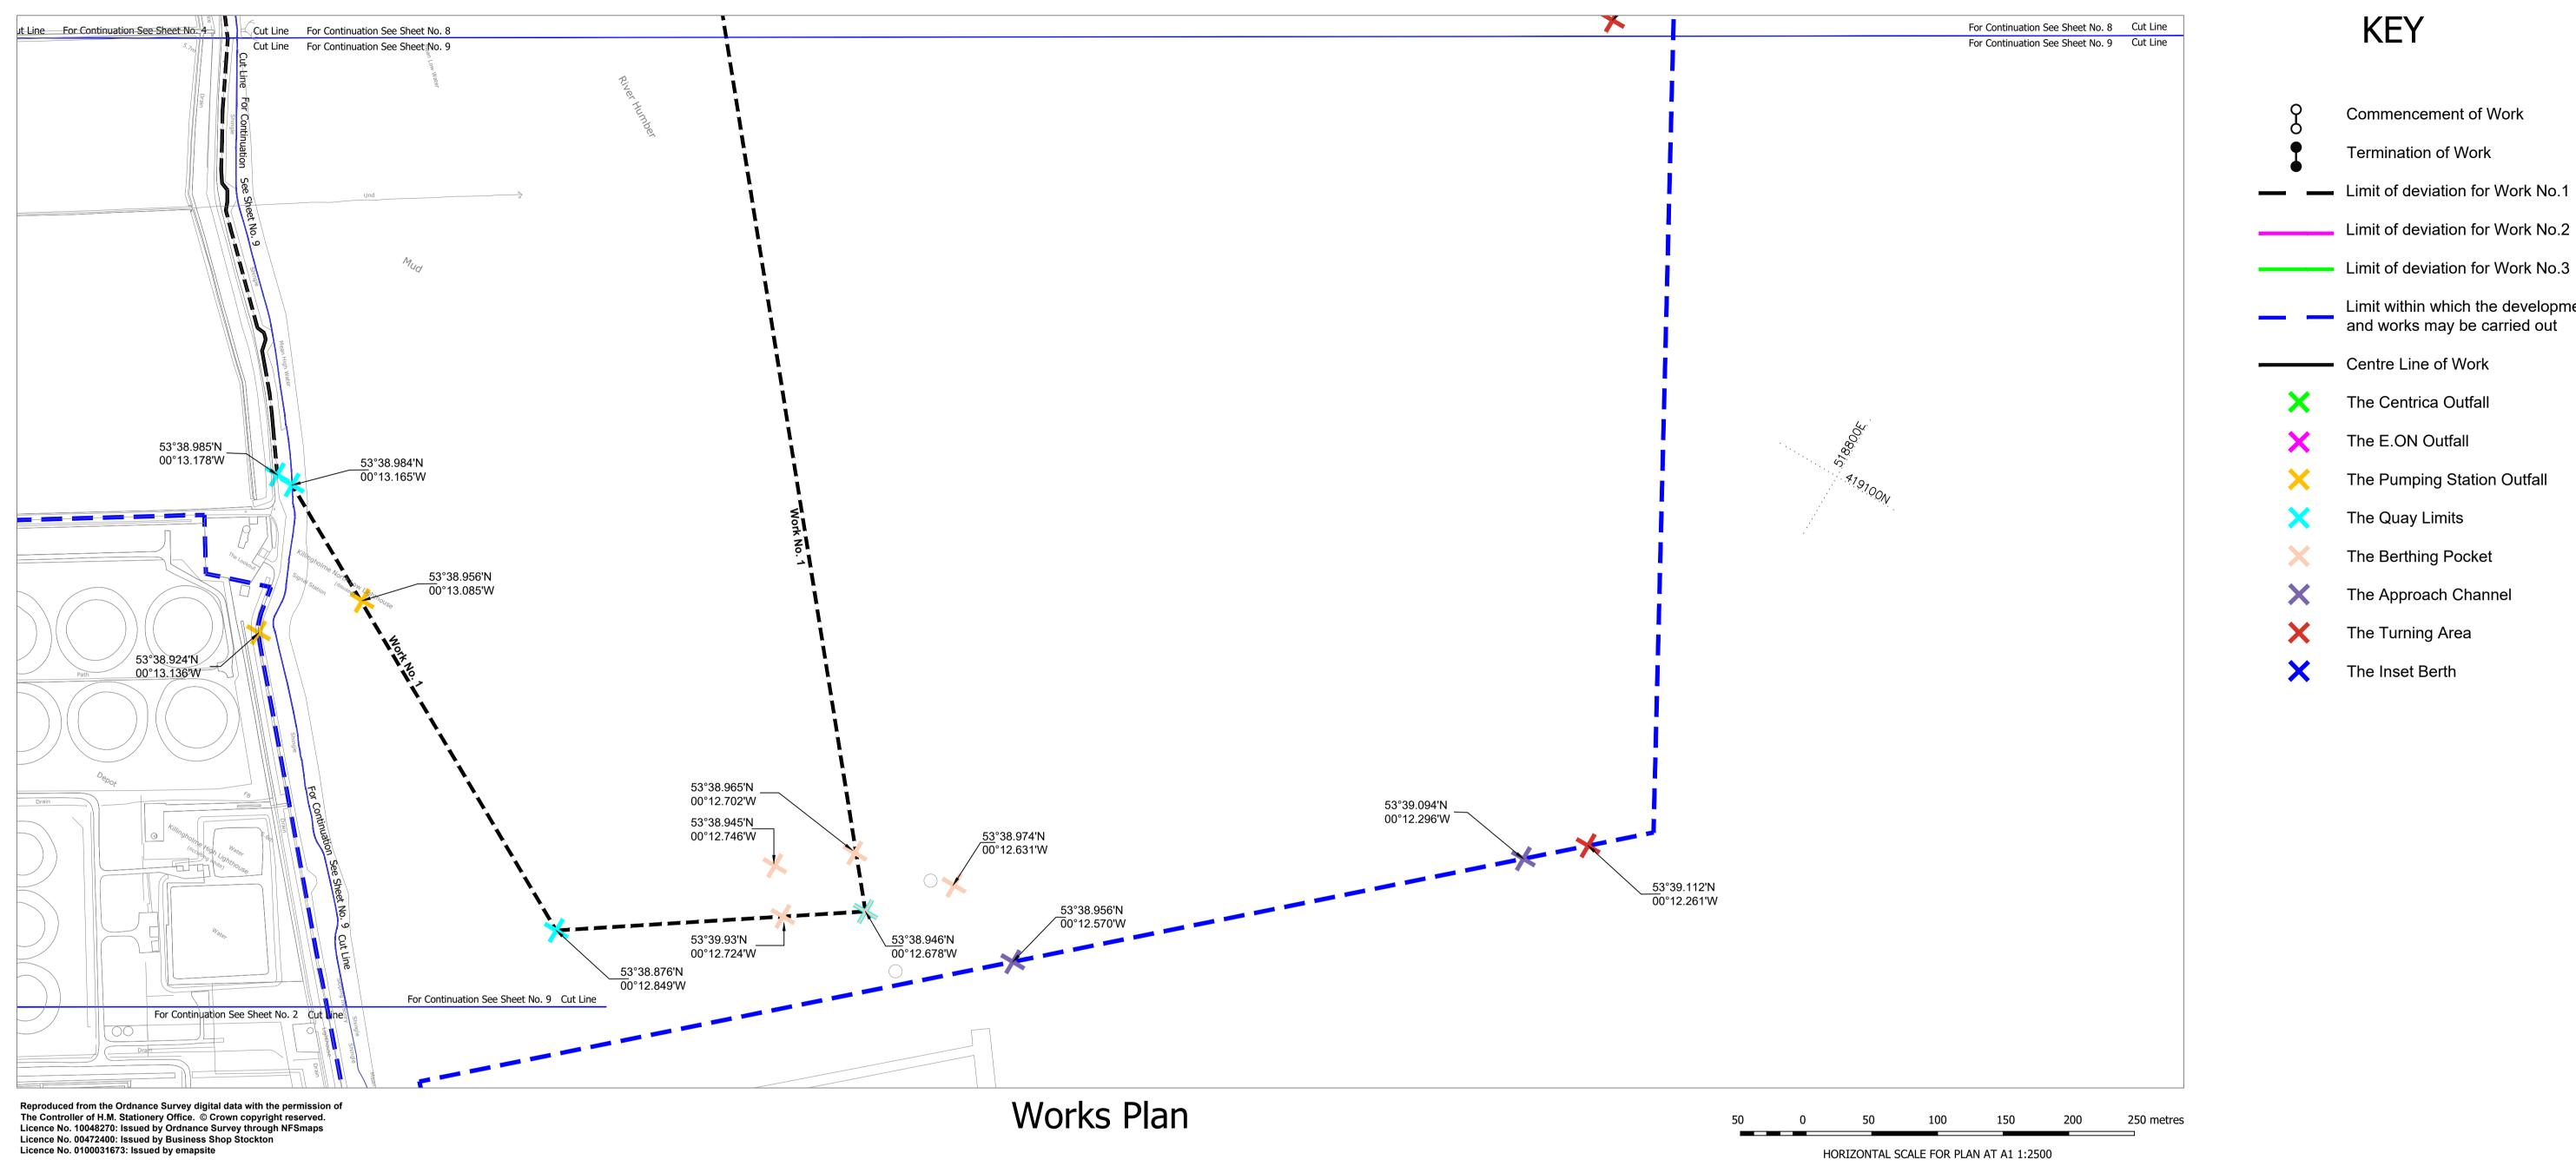

Termination of Work Limit of deviation for Work No.1

Limit of deviation for Work No.3

Limit within which the development and works may be carried out

The E.ON Outfall

The Pumping Station Outfall

The Quay Limits

The Berthing Pocket

The Approach Channel

The Inset Berth

Revision: 6