



MetroWest+

Portishead Branch Line (MetroWest Phase 1)

TR040011

Applicant: North Somerset District Council

2.30 – Permanent and Temporary Stopping Up and Diversion Plan

**The Infrastructure Planning (Applications: Prescribed Forms and Procedure) Regulations 2009, regulation 5(2)(k)
Planning Act 2008**



Author: CH2M

Date: November 2019



Document Index

2.30	Permanent and Temporary Stopping Up and Diversion Plan	The Infrastructure Planning (Applications: Prescribed Forms and Procedure) Regulations 2009, regulation 5(2)(k)	674946.BQ.42.01-480-481, 674946.BQ.42.01-484-486 and 674946.BQ.42.01-496 Rev G
------	--	---	--

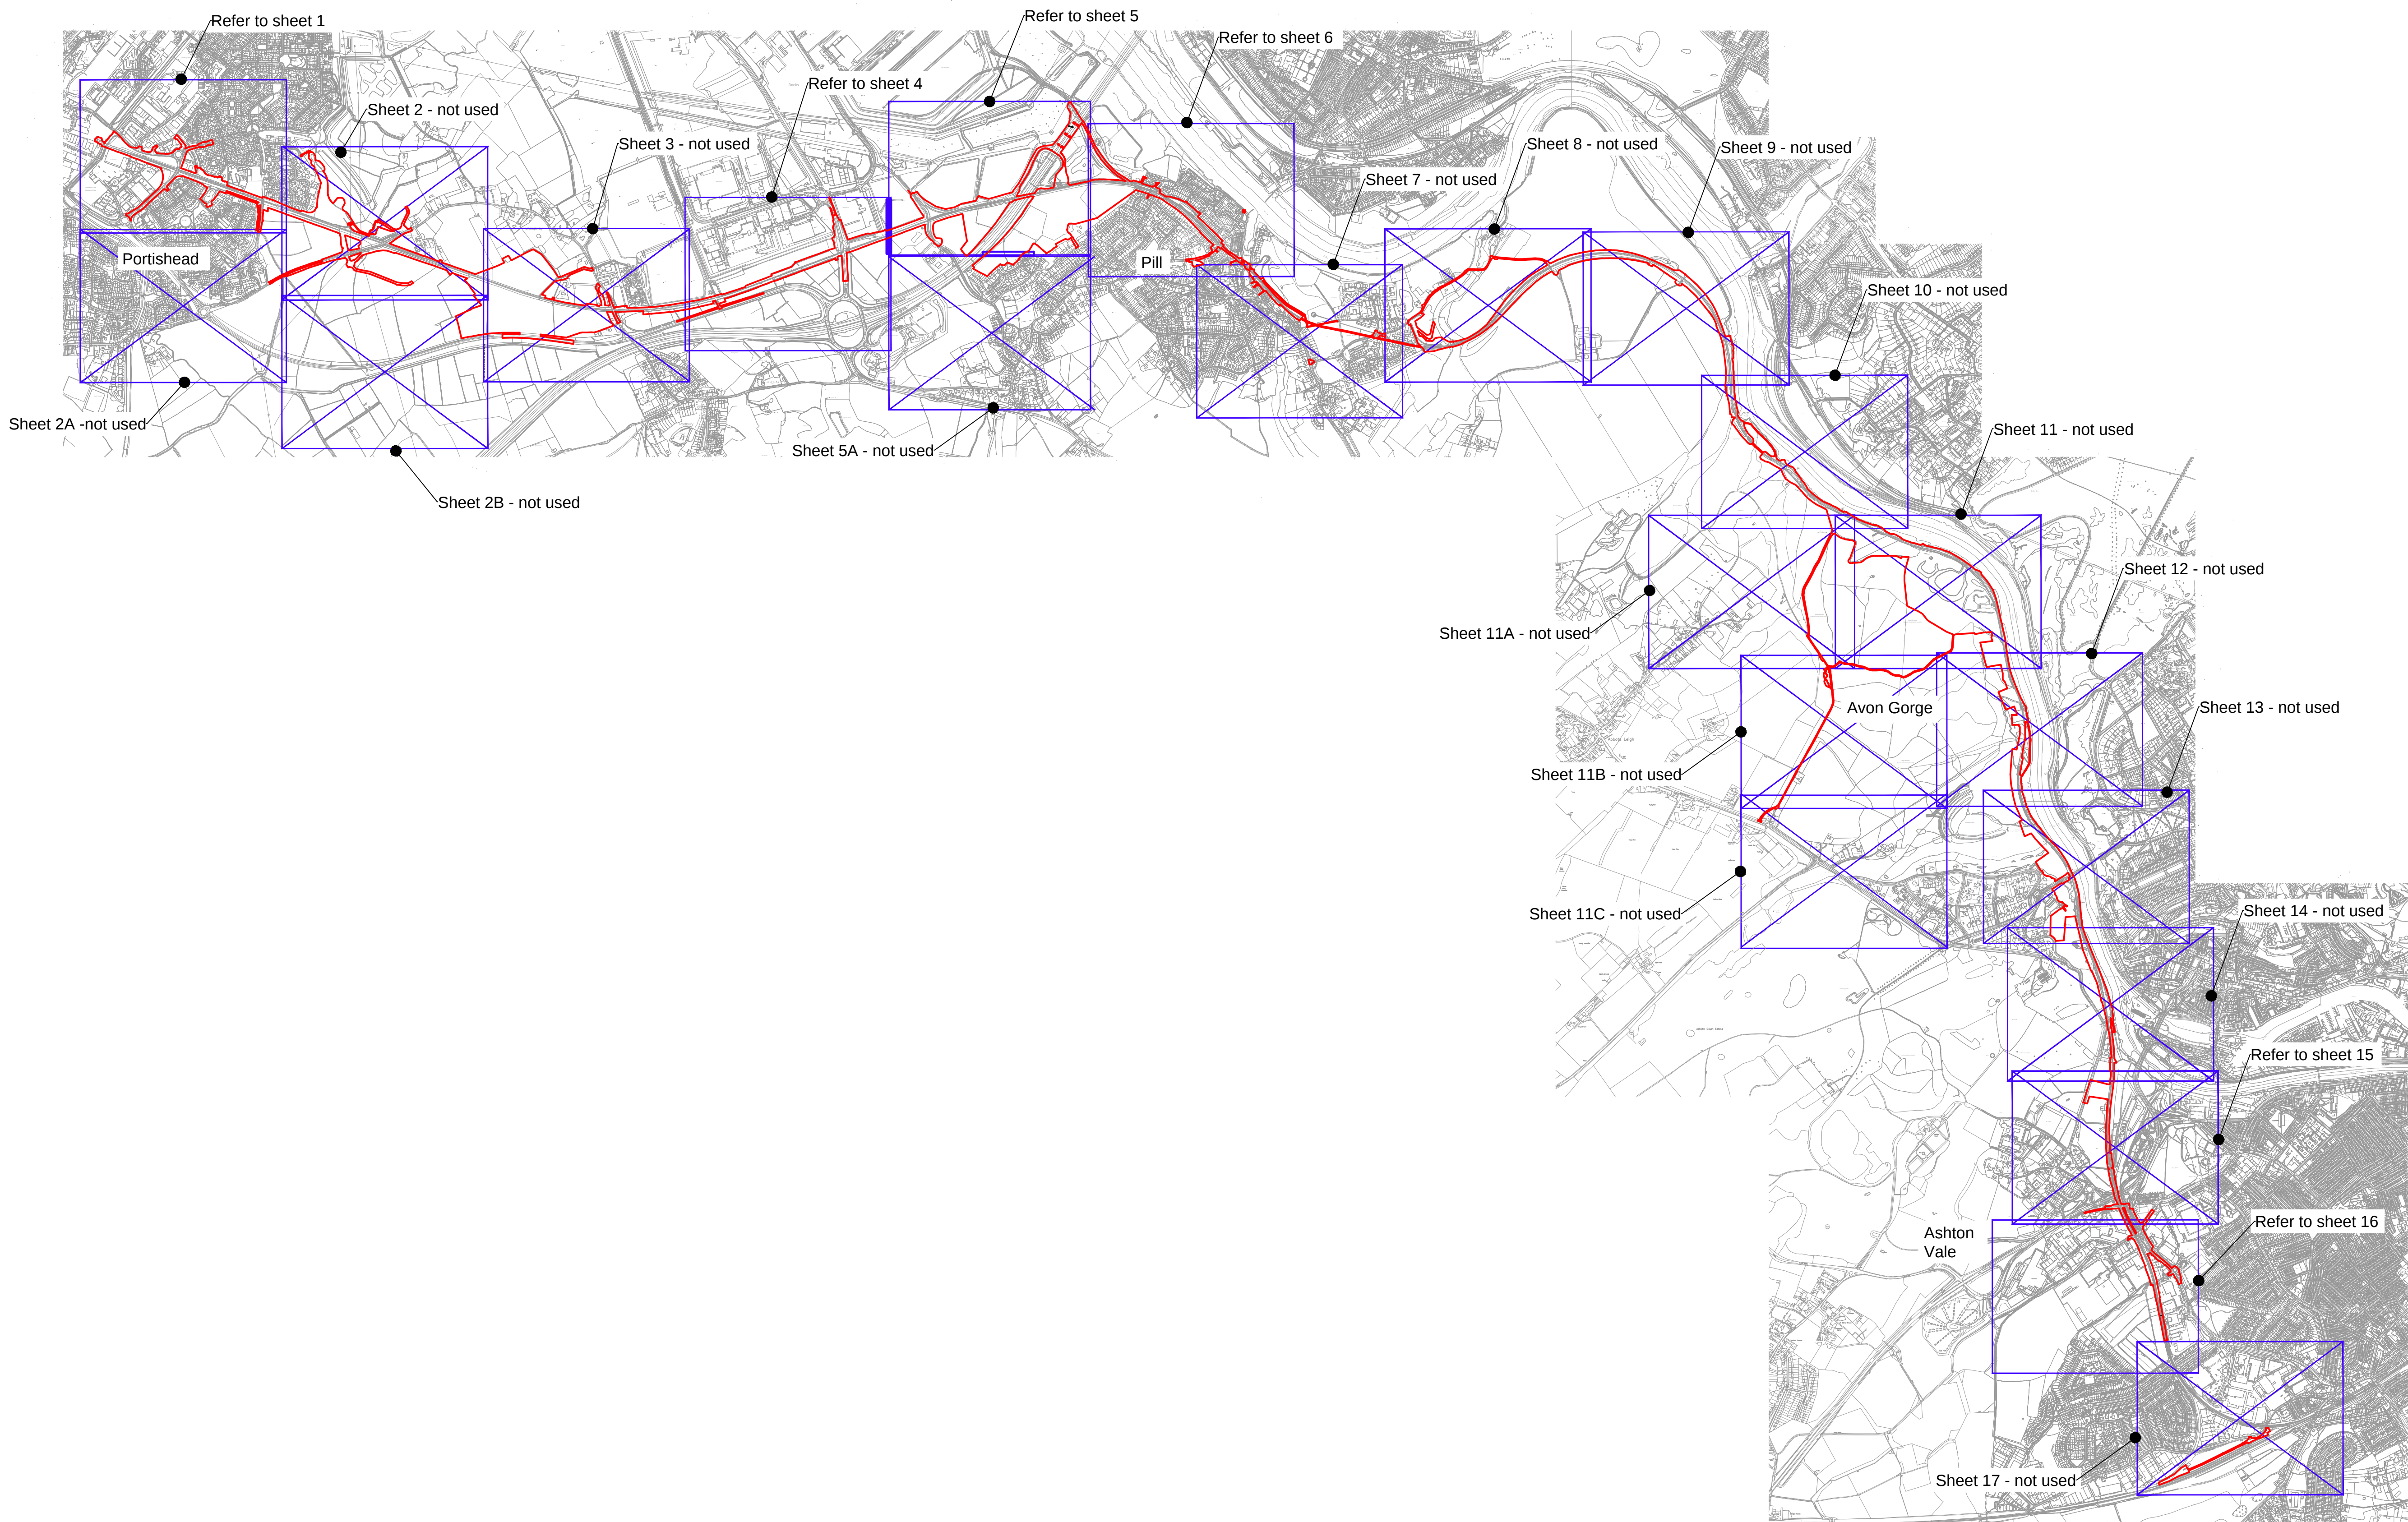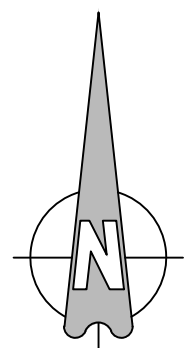

Key:
Order Limits

G	FG	ADL	ADL	08/11/2019
Minor Updates				
F	FG	ADL	ADL	11/10/2019
Red Line Updated and Minor Updates				
E	CHP	ADL	ADL	08/08/2019
Minor Amendments				
D	FG	KS	ADL	31/07/2019
Red Line, Stopping Up and Closures Updated				
C	FG	KS	ADL	16/04/2019
Red Line and Stopping Up Updated				
B	FG	KS	ADL	14/06/2018
Stopping Up Updated				
A	FG	KS	ADL	28/02/2018
First Issue				
Rev	By	Chkd	Approved	Date
Description				
travelwest				
CH2M HILL				
1 The Square Temple Quay Bristol				
BS1 6DG				
Tel +44 (0)117 910 2580				
Fax +44 (0)117 910 2581				
www.ch2m.com				
ch2m				
Project				
THE PORTISHEAD BRANCH LINE				
(METROWEST PHASE 1)				
ORDER				
Drawings				
PERMANENT AND TEMPORARY				
STOPPING UP AND DIVERSION PLAN				
SHEET 0				
KEY PLAN				
Drawn by	FG	Drawn	28/06/2018	Revised
Checked by	KS	Drawn	28/06/2018	
Approved by	ADL	Drawn	28/06/2018	
674946.BQ.42.01-480				G
Drawing Scale: 1:32000 @ A3				

— Order Limits

 Highway to be improved Highway to be improved

STOPPING UP
DISTANCES (TO THE
NEAREST m):

A-A TO B-B = 160m

C-C TO D-D = 127m

G	FG	ADL	ADL	08/11/2018
Minor Updates				
F	FG	ADL	ADL	11/10/2018
Red Line Updated and Minor Updates				
E	GHP	ADL	ADL	08/08/2018
Minor Amendments				
D	FG	KS	ADL	31/07/2018
Red Line, Stopping Up and Closures Updated				
C	FG	KS	ADL	18/04/2019
Red Line and Stopping Up Updated				
B	FG	KS	ADL	14/08/2018
Stopping Up Updated				
A	FG	KS	ADL	28/06/2018
First Issue				
Rev	By	Chkd	Apprvd	Date

traveltwest 

South & North East Somerset, Bristol, North Somerset and South Gloucestershire
Councils leading together to improve your local transport

CH2M HILL
1 The Square Temple Quay Bristol
BS1 6DG
Tel +44 (0)117 910 2580
Fax +44 (0)117 910 2581
www.ch2m.com

Project
THE PORTISHEAD BRANCH LINE
(METROWEST PHASE 1)
ORDER


PERMANENT AND TEMPORARY
STOPPING UP AND DIVERSION PLA

SHEET 1
PORTISHEAD

Drawn by: FG	Date: 28/05/20
Checked by: KS	Cost: 1000.00

Drawing No.	Revision
674946.BQ.42.01-481	G
Drawing Scale: 1:2500 @ A3	

Cut Line For Continuation See Sheet 2

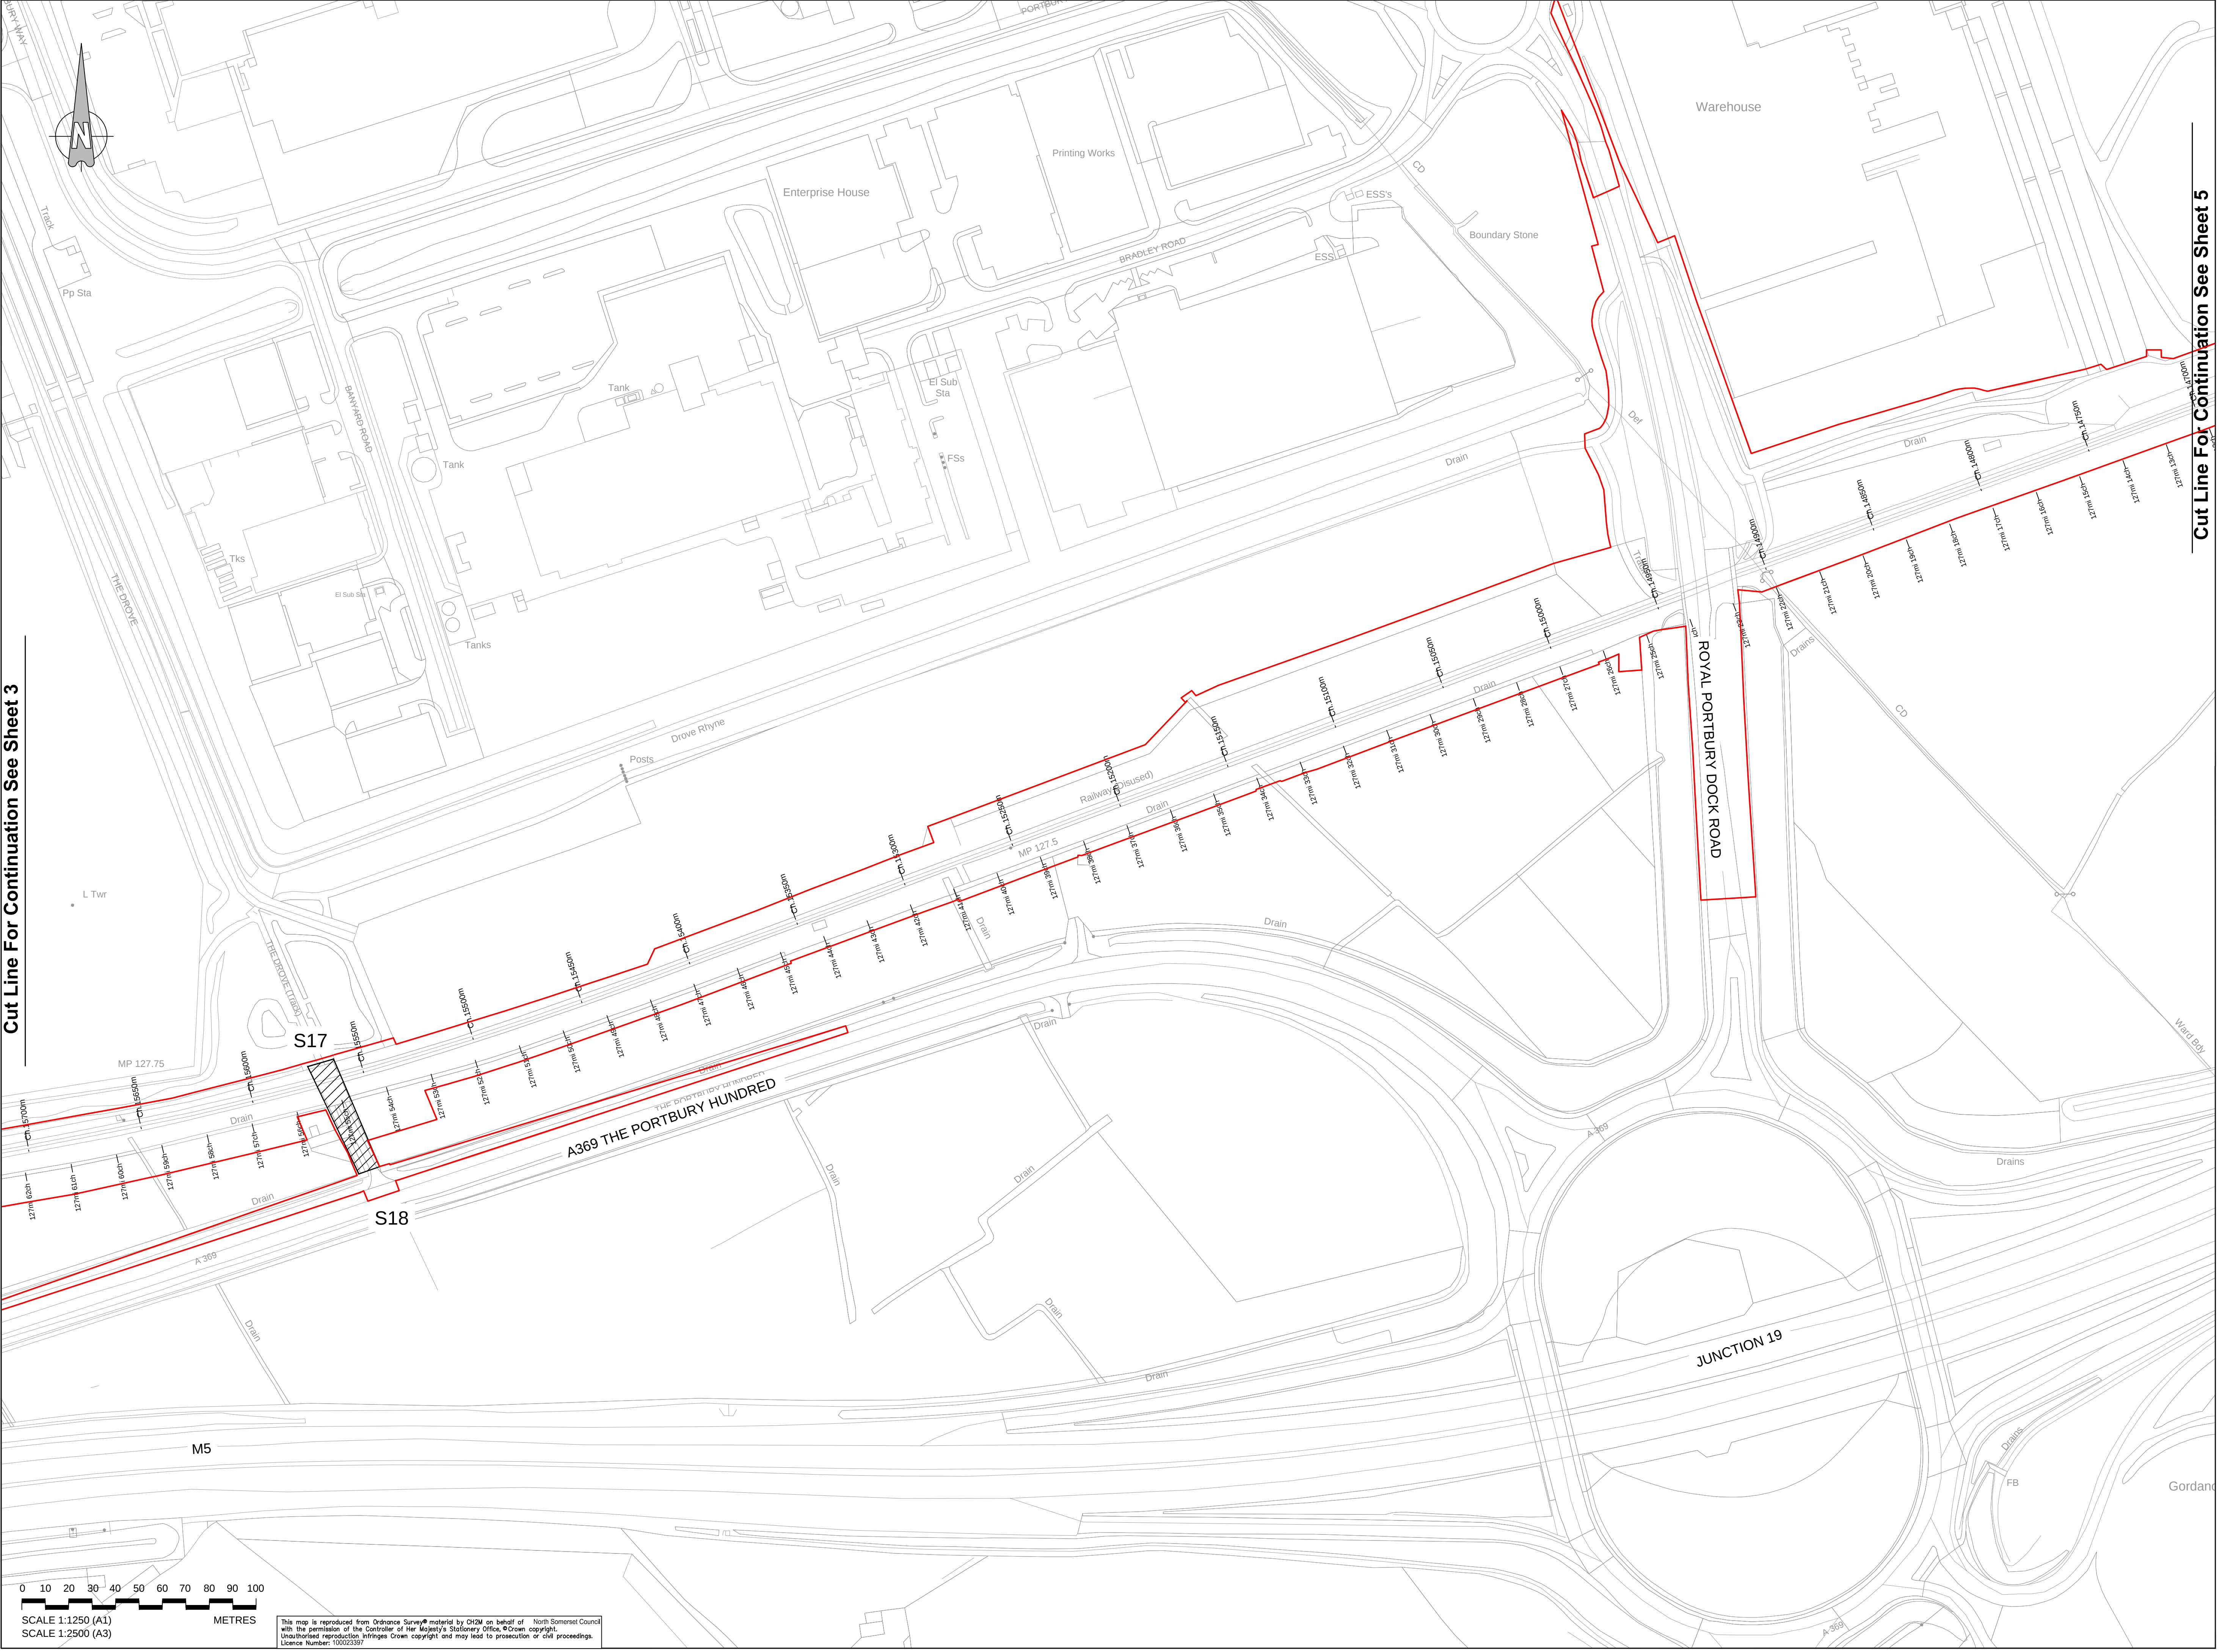

Cut Line For Continuation See Sheet 3


Cut Line For Continuation See Sheet 5

Key:

Order Limits

Highway to be stopped up

G	FG	ADL	ADL	08/11/2019
Minor Updates				
F	FG	ADL	ADL	11/10/2019
Red Line Updated and Minor Updates				
E	OHP	ADL	ADL	08/08/2019
Minor Amendments				
E	OHP	ADL	ADL	08/08/2019
Minor Amendments				
D	FG	KS	ADL	31/07/2019
Red Line, Stopping Up and Cullies Updated				
C	FG	KS	ADL	16/04/2019
Red Line and Stopping Up Updated				
B	FG	KS	ADL	14/06/2018
Stopping Up Updated				
A	FG	KS	ADL	28/06/2018
First Issue				
Rev	By	Chkd	Approved	Date
Description				
travelwest 1 The Square Temple Quay Bristol BS1 6DG Tel +44 (0)117 910 2580 Fax +44 (0)117 910 2581 www.ch2m.com ch2m Project THE PORTISHEAD BRANCH LINE (METROWEST PHASE 1) ORDER Ownership PERMANENT AND TEMPORARY STOPPING UP AND DIVERSION PLAN SHEET 4 JUNCTION 19 Drawn by: FG Checked by: KS Approved by: ADL Date: 28/06/2018 Date: 28/06/2018 Date: 28/06/2018 674946.BQ.42.01-484 G Drawing Scale: 1:2500 @ A3				

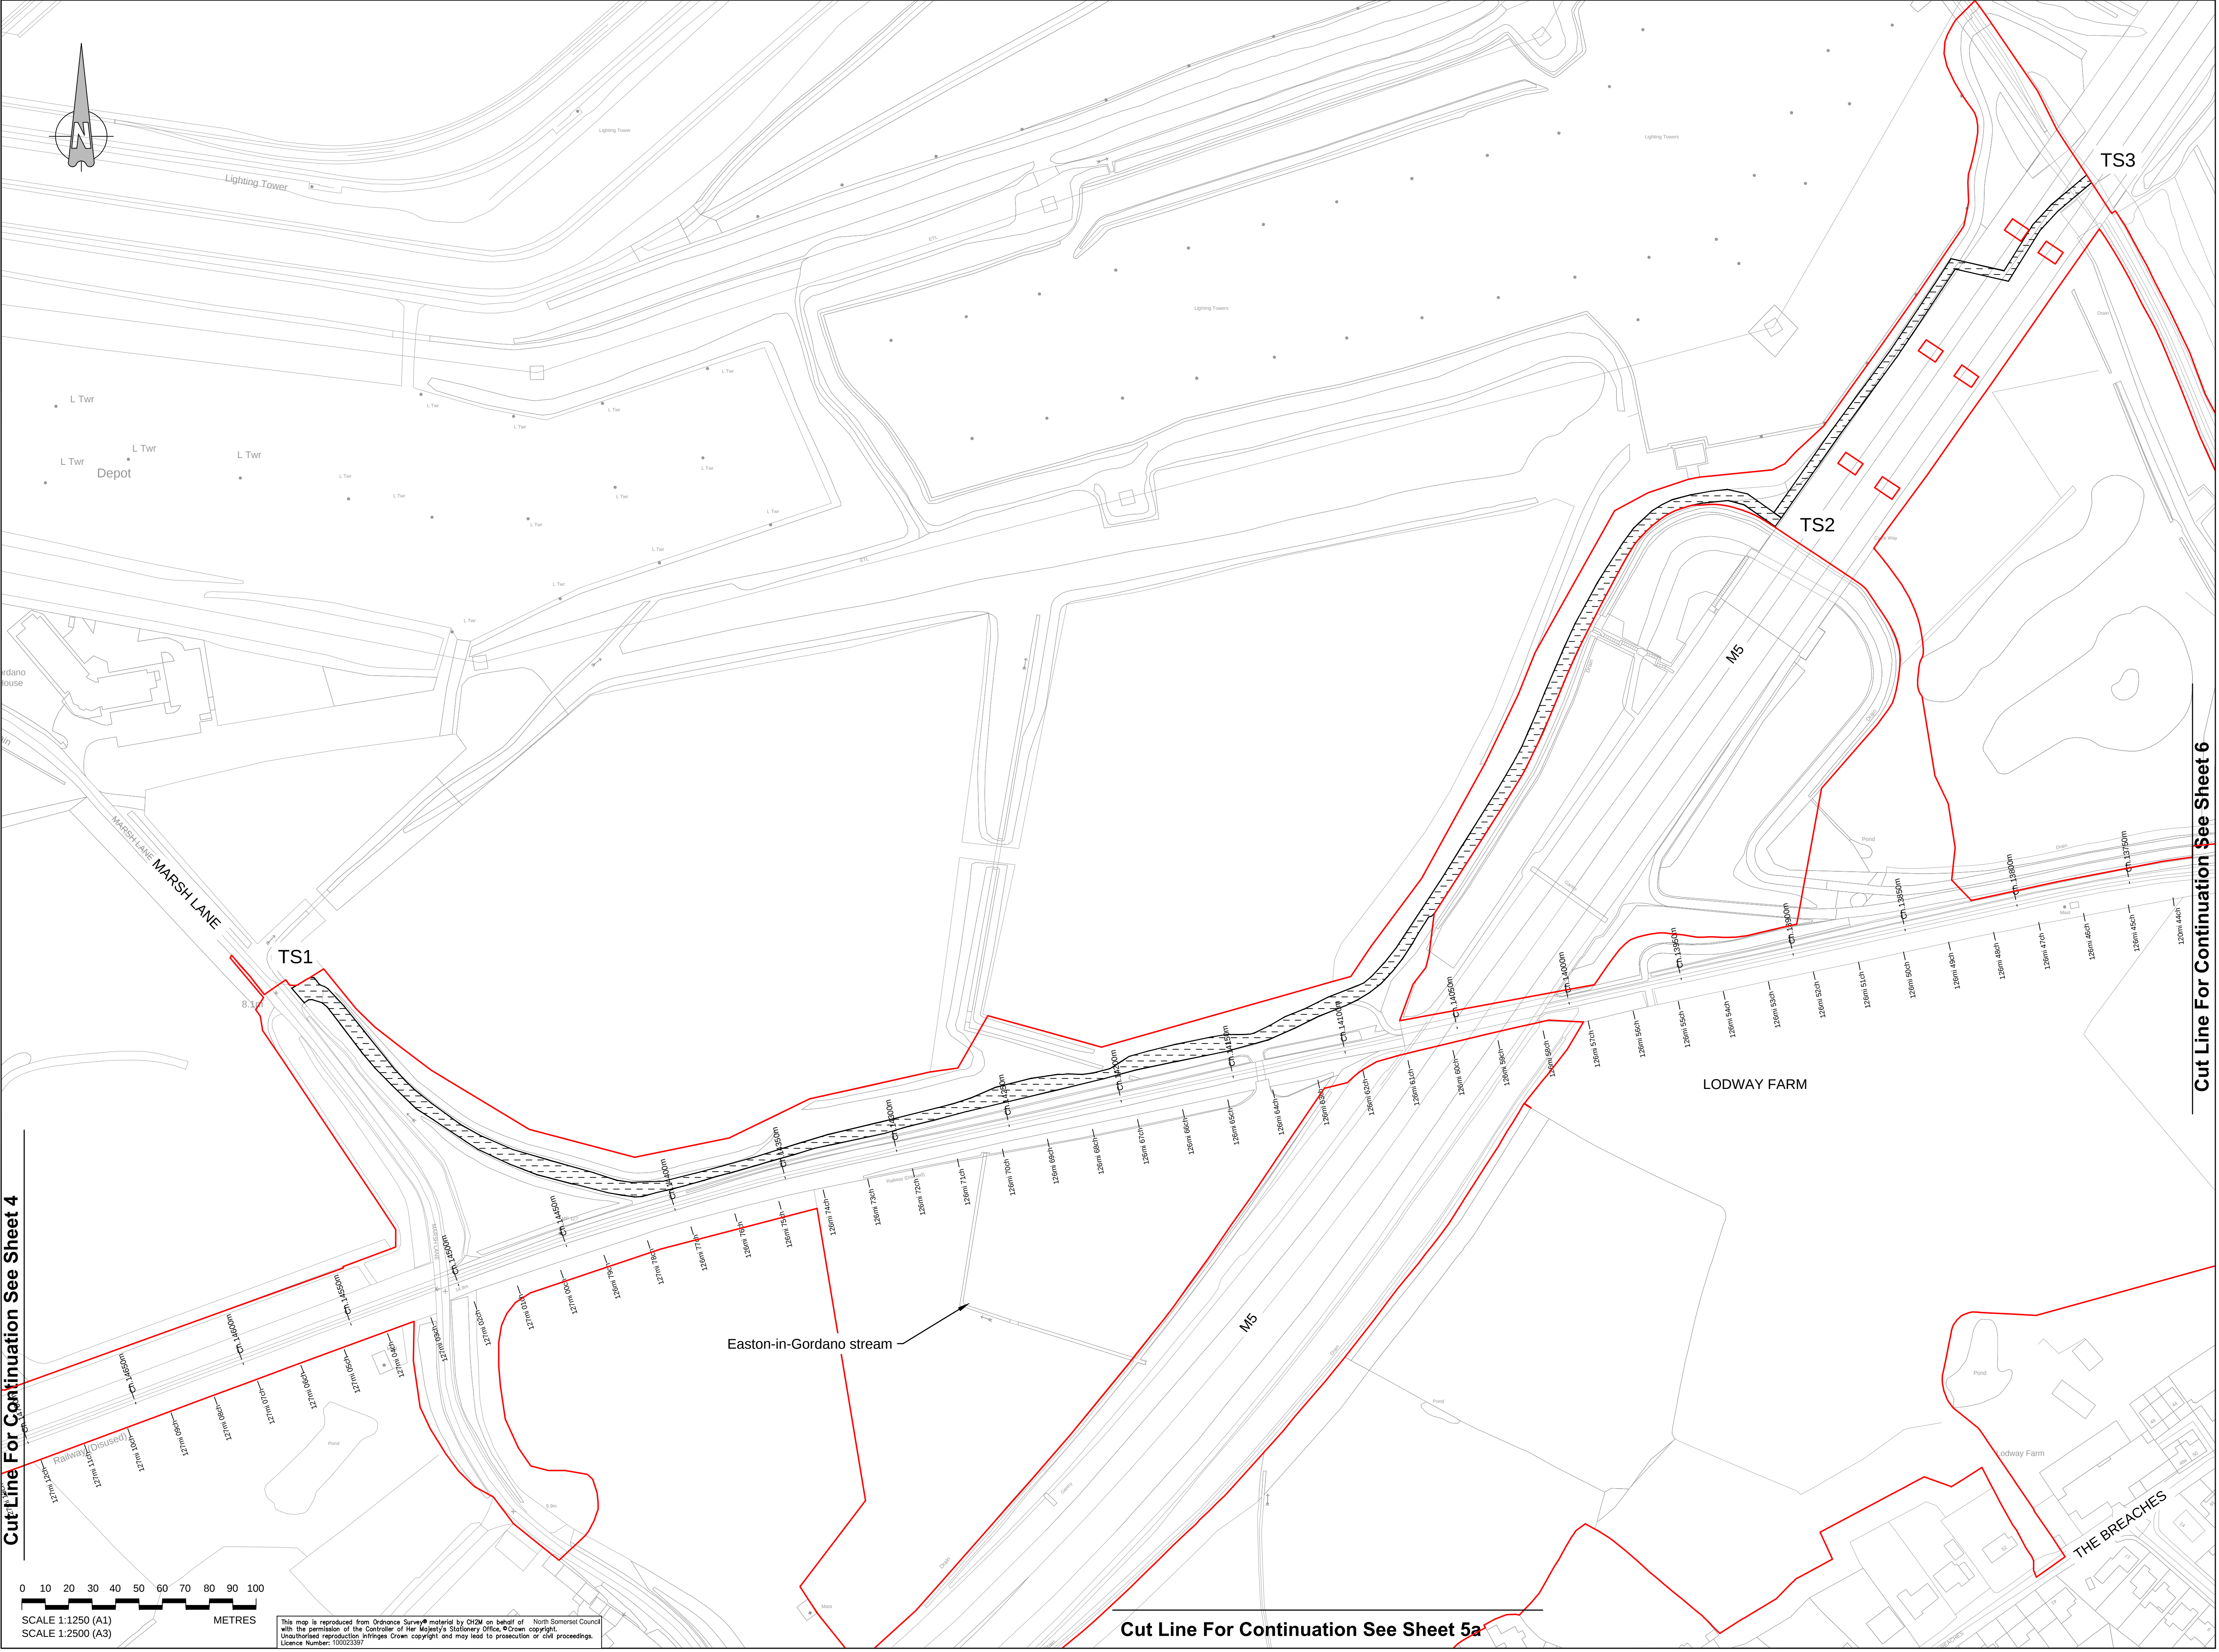

Cut Line For Continuation See Sheet 4

Cut Line For Continuation See Sheet 6

Key:

- Order Limits
- Highway to be temporarily stopped up

G	FG	ADL	ADL	08/11/2019
Minor Updates				
F	FG	ADL	ADL	11/10/2019
Red Line Updated and Minor Updates				
E	CHP	ADL	ADL	08/08/2019
Minor Amendments				
D	FG	KS	ADL	31/07/2019
Red Line, Stopping Up and Closures Updated				
C	FG	KS	ADL	16/04/2019
Red Line and Stopping Up Updated				
B	FG	KS	ADL	14/06/2018
Stopping Up Updated				
A	FG	KS	ADL	28/06/2018
First Issue				
Rev	By	Chkd	Approval	Date
Description				

travelwest

CH2M HILL
1 The Square Temple Quay Bristol
BS1 6DG
Tel +44 (0)117 910 2580
Fax +44 (0)117 910 2581
www.ch2m.com

ch2m


Project
**THE PORTISHEAD BRANCH LINE
(METROWEST PHASE 1)
ORDER**

Drawn by
**PERMANENT AND TEMPORARY
STOPPING UP AND DIVERSION PLAN
SHEET 5
M5 OVERBRIDGE**

Drawn by: FG	Date: 28/06/2018
Checked by: KS	Date: 28/06/2018
Approved by: ADL	Date: 28/06/2018

674946.BQ.42.01-485 G

Drawing Scale: 1:2500 @ A3

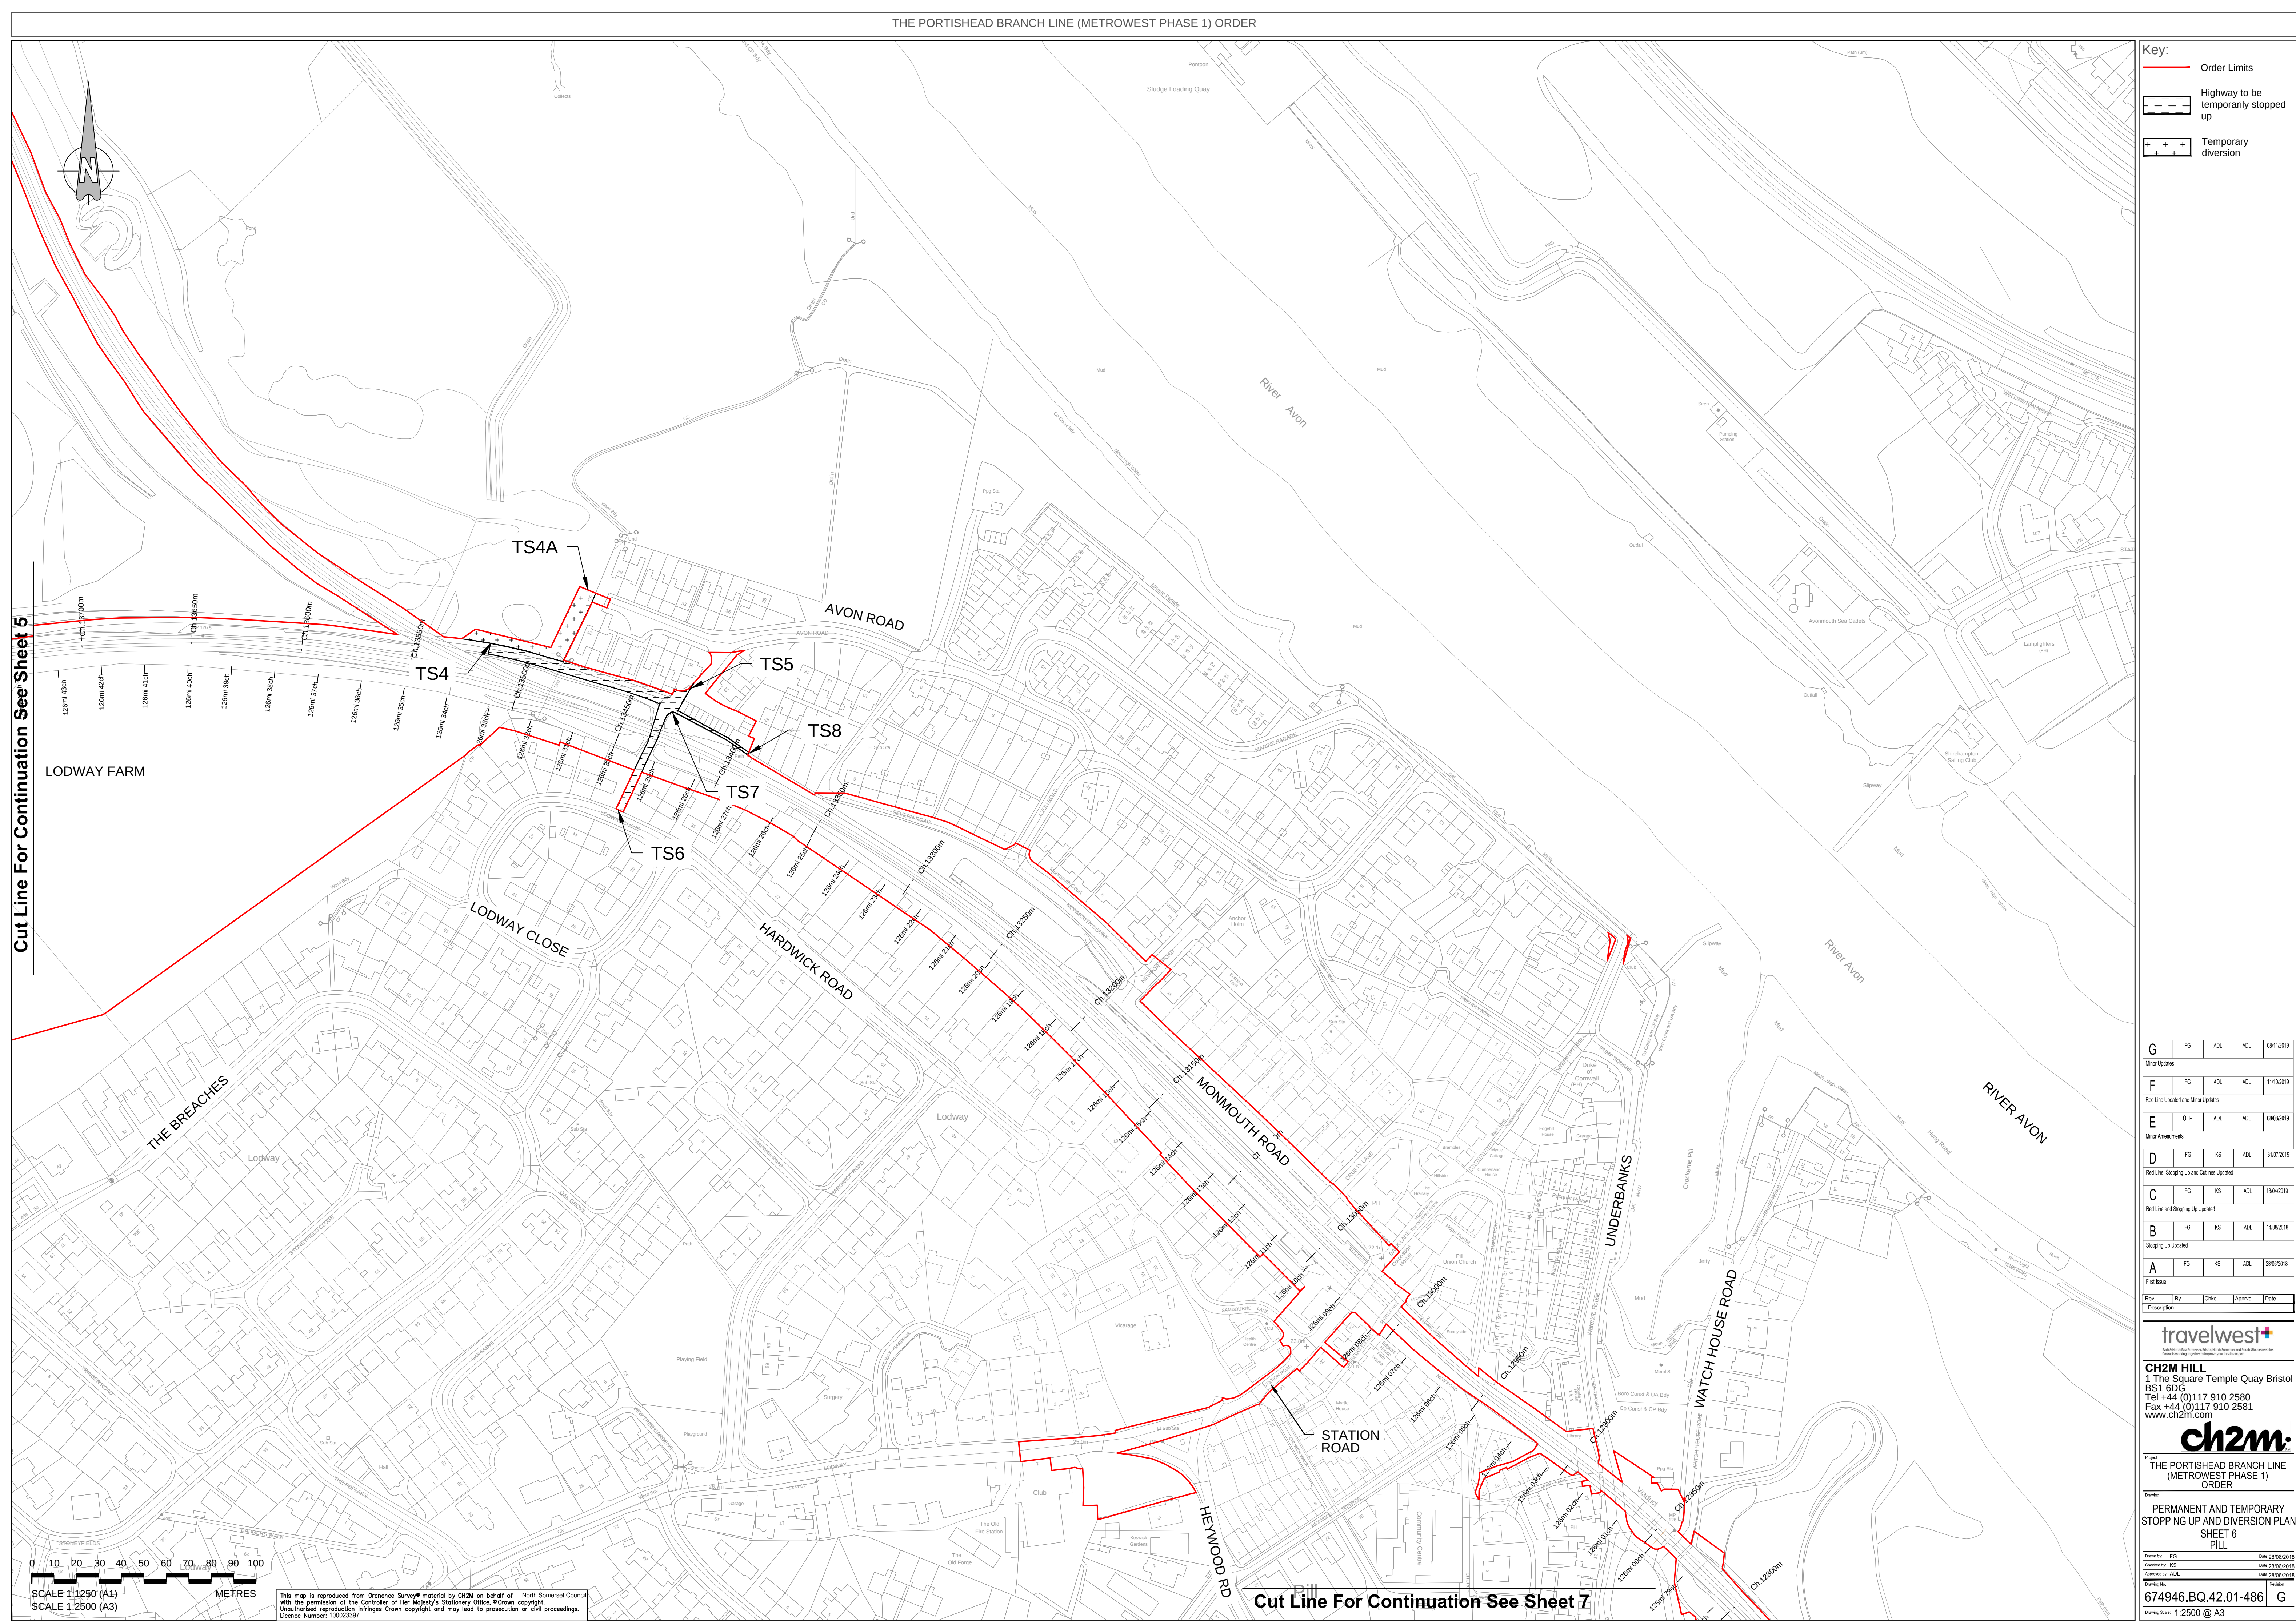


Key:

- Order Limits
- Highway to be temporarily stopped up
- Temporary diversion

G	FG	ADL	ADL	08/11/2019
Minor Updates				
F	FG	ADL	ADL	11/10/2019
Red Line Updated and Minor Updates				
E	ONP	ADL	ADL	08/08/2019
Minor Amendments				
D	FG	KS	ADL	31/07/2019
Red Line, Stopping Up and Outlines Updated				
C	FG	KS	ADL	18/04/2019
Red Line and Stopping Up Updated				
B	FG	KS	ADL	14/09/2018
Stopping Up Updated				
A	FG	KS	ADL	28/06/2018
First Issue				
Rev	By	Chkd	Approval	Date
travelwest				
CH2M HILL 1 The Square Temple Quay Bristol BS1 6DG Tel +44 (0)117 910 2580 Fax +44 (0)117 910 2581 www.ch2m.com				
Project THE PORTISHEAD BRANCH LINE (METROWEST PHASE 1) ORDER				
Drawn by PERMANENT AND TEMPORARY STOPPING UP AND DIVERSION PLAN SHEET 6 FILL				
Drawn by	FG			Date 28/06/2018
Checked by	KS			Date 28/06/2018
Approved by	ADL			Date 28/06/2018
Drawing Number				
674946.BQ.42.01-486				G
Drawing Scale: 1:2500 @ A3				

Cut Line For Continuation See Sheet 15

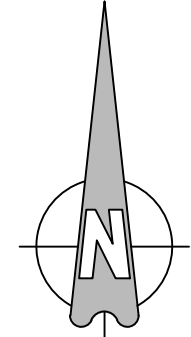

ASHTON VALE INDUSTRIAL ESTATE

WINTERSTOKE ROAD

BARONS CLOSE

ALDERMAN MOORE'S ALLOTMENT

ASHTON VALE

Cut Line For Continuation See Sheet 17

Key:

Order Limits

Highway to be stopped up

Diverted Footpath

G FG ADL ADL 08/11/2019

Minor Updates

F FG ADL ADL 11/10/2019

Red Line Updated and Minor Updates

E OHP ADL ADL 08/08/2019

Minor Amendments

D FG KS ADL 31/07/2019

Red Line, Stopping Up and Outlines Updated

C FG KS ADL 18/04/2019

Red Line and Stopping Up Updated

B FG KS ADL 14/08/2018

Stopping Up Updated

A FG KS ADL 28/06/2018

First Issue

Rev Description By Chd Approval Date

travelwest

CH2M HILL
1 The Square Temple Quay Bristol
BS1 6DG
Tel +44 (0)117 910 2580
Fax +44 (0)117 910 2581
www.ch2m.com

THE PORTISHEAD BRANCH LINE
(METROWEST PHASE 1)
ORDER

PERMANENT AND TEMPORARY
STOPPING UP AND DIVERSION PLAN
SHEET 16
ASHTON VALE

Drawn By FG Date 28/06/2018

Checked By KS Date 28/06/2018

Approved By ADL Date 28/06/2018

674946.BQ.42.01-496 G

Drawing Scale: 1:2500 @ A3

0 10 20 30 40 50 60 70 80 90 100

SCALE 1:1250 (A1)
SCALE 1:2500 (A3)
METRES

This map is reproduced from Ordnance Survey material by CH2M on behalf of North Somerset Council with the permission of the Controller of Her Majesty's Stationery Office. Crown copyright. Unauthorised reproduction infringes Crown copyright and may lead to prosecution or civil proceedings. Licence Number: 10002397