



MetroWest+

Portishead Branch Line (MetroWest Phase 1)

TR040011

Applicant: North Somerset District Council

2.31 - Permanent Traffic Regulation Order Plans

**The Infrastructure Planning (Applications: Prescribed Forms and Procedure) Regulations 2009, regulation 5(2)(o)
Planning Act 2008**


Author: CH2M

Date: November 2019



Document Index

2.31	Permanent Traffic Regulation Order Plans	The Infrastructure Planning (Applications: Prescribed Forms and Procedure) Regulations 2009, regulation 5(2)(o)	467470.BQ.04.20-160 Rev F 467470.BQ.04.20-215 Rev F 467470.BQ.04.20-225 Rev D 467470.BQ.04.20-601 Rev 0
------	--	---	--

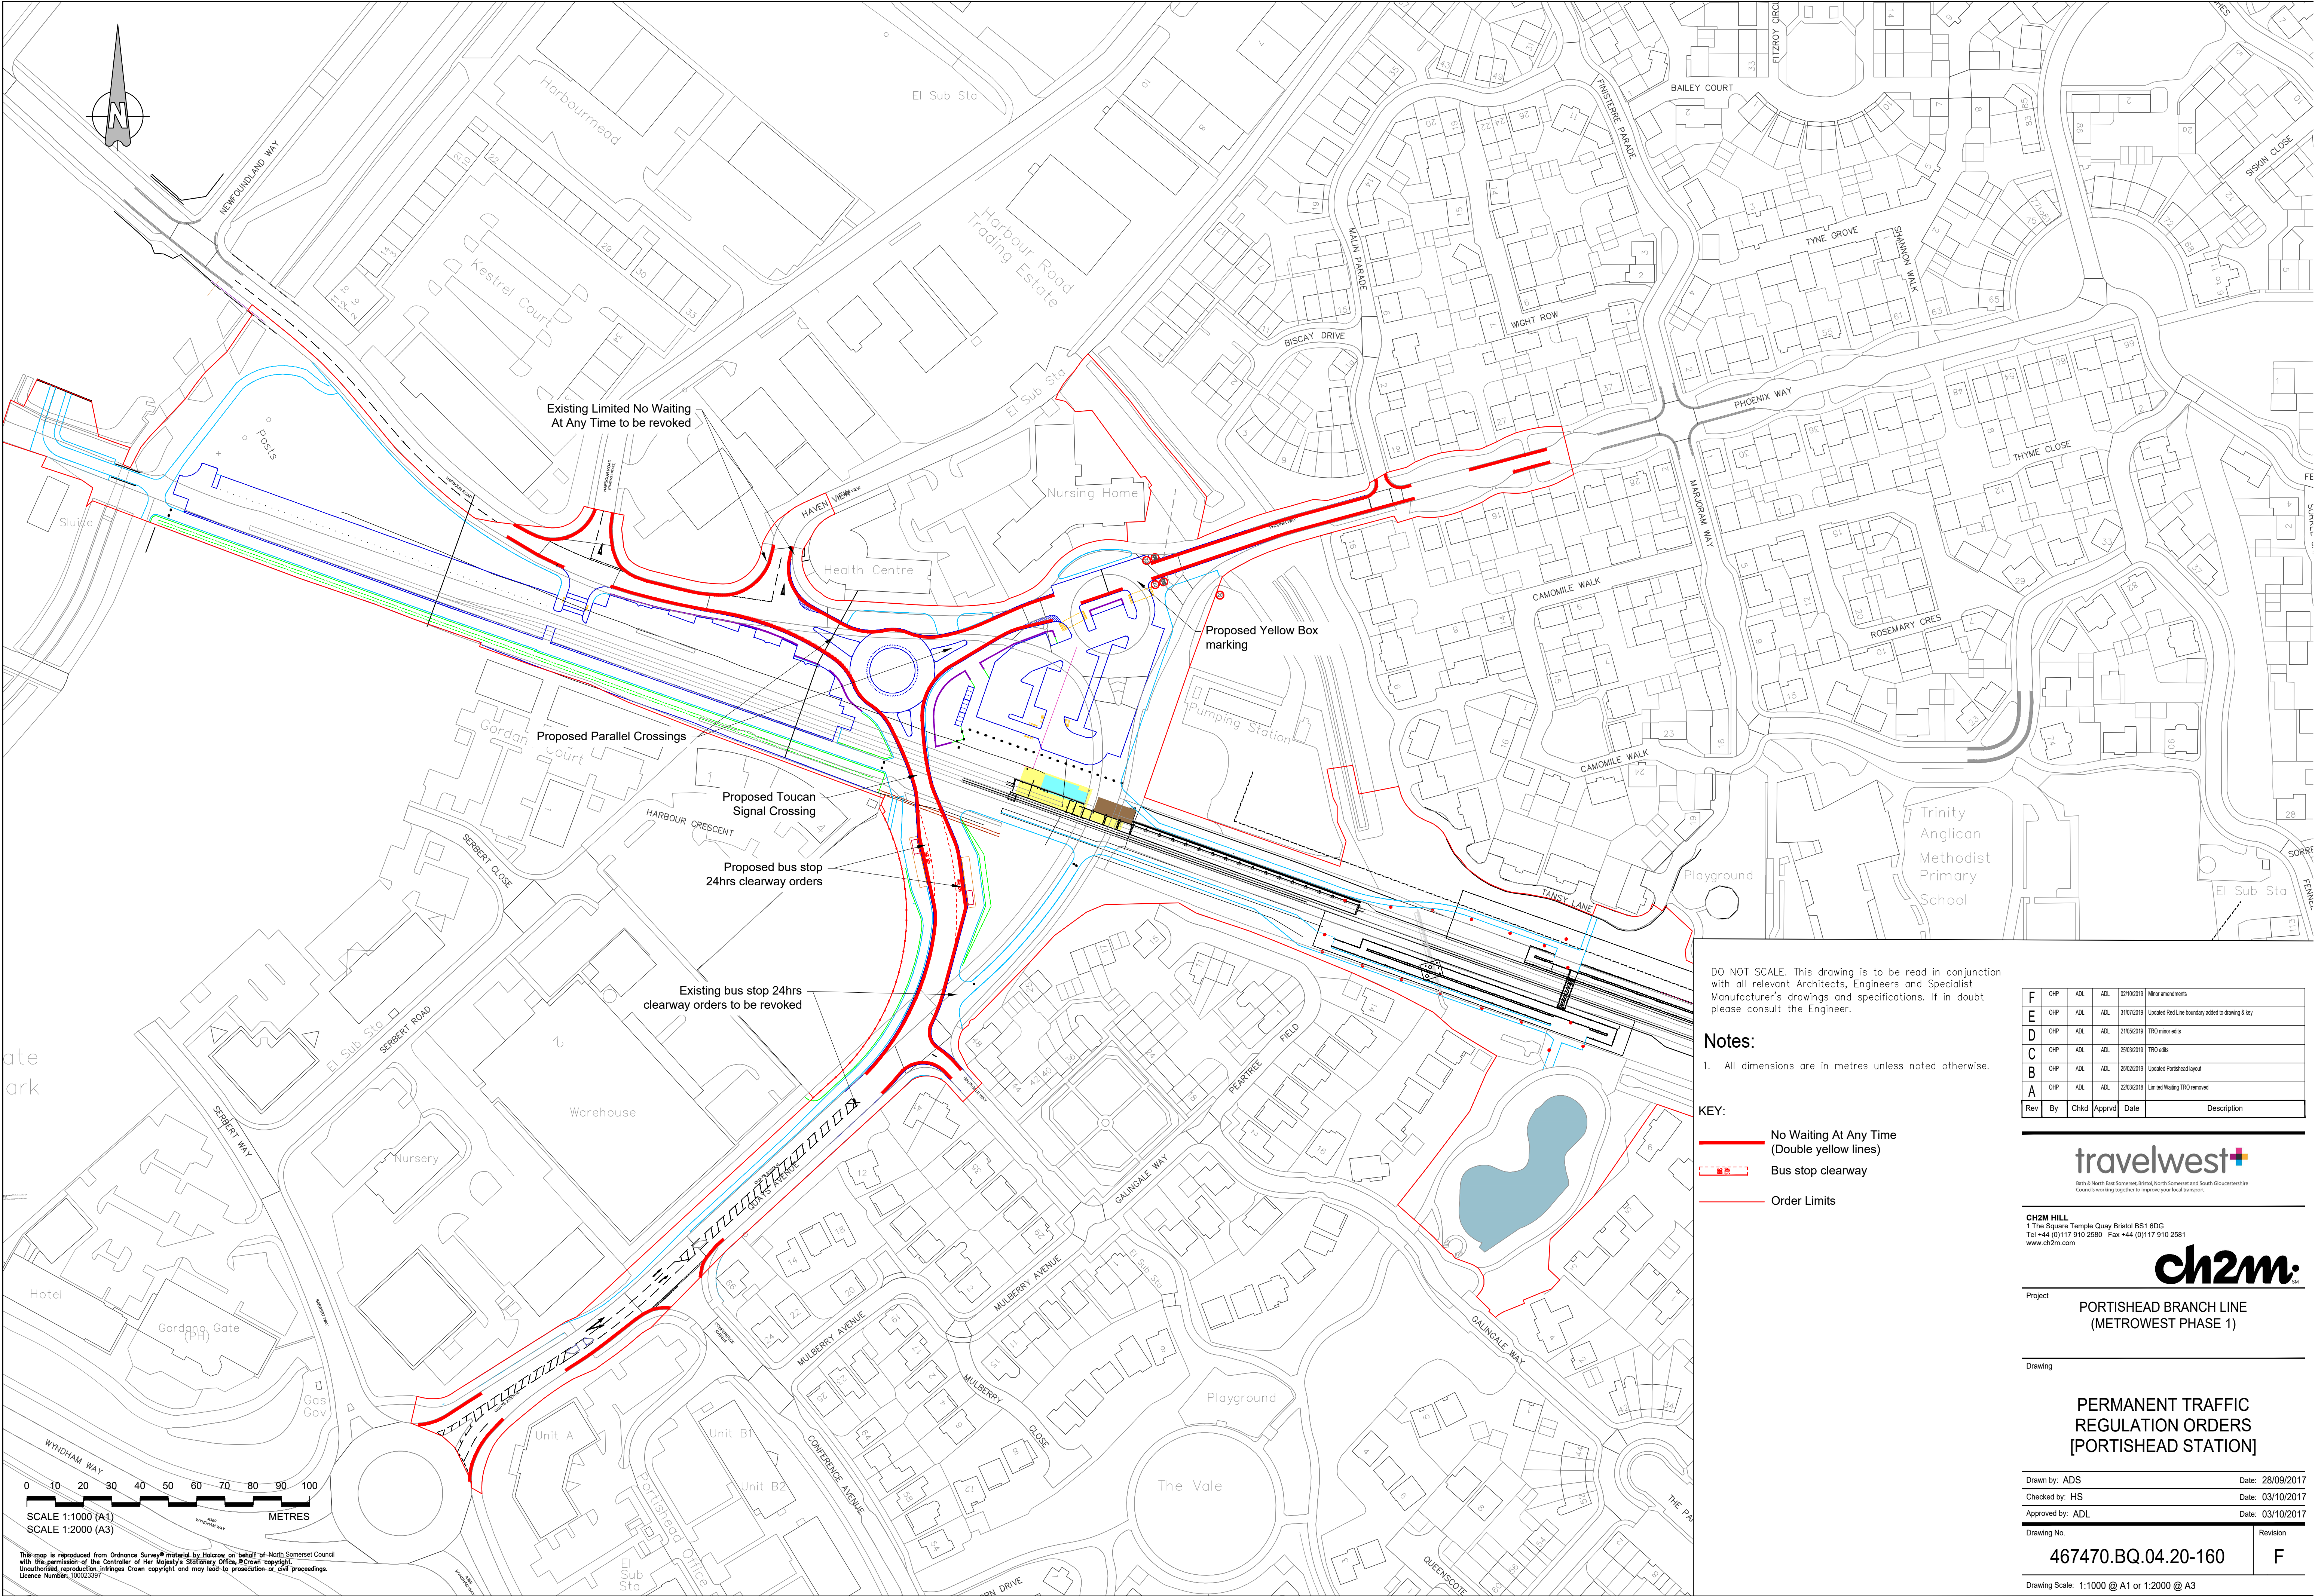

DO NOT SCALE. This drawing is to be read in conjunction with all relevant Architects, Engineers and Specialist Manufacturer's drawings and specifications. If in doubt please consult the Engineer.

- Notes:**
- All dimensions are in metres unless noted otherwise.

- KEY:**
- No Waiting At Any Time (Double yellow lines)
 - Bus stop clearway
 - Order Limits

Rev	By	Chkd	Appvd	Date	Description
F	CHP	ADL	ADL	02/10/2019	Minor amendments
E	CHP	ADL	ADL	31/07/2019	Updated Red Line boundary added to drawing & key
D	CHP	ADL	ADL	21/05/2019	TRO minor edits
C	CHP	ADL	ADL	25/03/2019	TRO edits
B	CHP	ADL	ADL	25/02/2019	Updated Portishead layout
A	CHP	ADL	ADL	22/02/2018	Limited Waiting TRO removed

travelwest
Bath & North East Somerset, Bristol, North Somerset and South Gloucestershire
Councils working together to improve your local transport

CH2M HILL
1 The Square Temple Quay Bristol BS1 6DG
Tel +44 (0)117 910 2580 Fax +44 (0)117 910 2581
www.ch2m.com

ch2m

Project
**PORTISHEAD BRANCH LINE
(METROWEST PHASE 1)**

Drawing


**PERMANENT TRAFFIC
REGULATION ORDERS
[PORTISHEAD STATION]**

Drawn by: ADS	Date: 28/09/2017
Checked by: HS	Date: 03/10/2017
Approved by: ADL	Date: 03/10/2017

Drawing No.	Revision
467470.BQ.04.20-160	F

Drawing Scale: 1:1000 @ A1 or 1:2000 @ A3

This map is reproduced from Ordnance Survey material by Halcyon on behalf of North Somerset Council with the permission of the Controller of Her Majesty's Stationery Office. © Crown copyright. Unauthorised reproduction infringes Crown copyright and may lead to prosecution or civil proceedings. Licence Number: 100023397

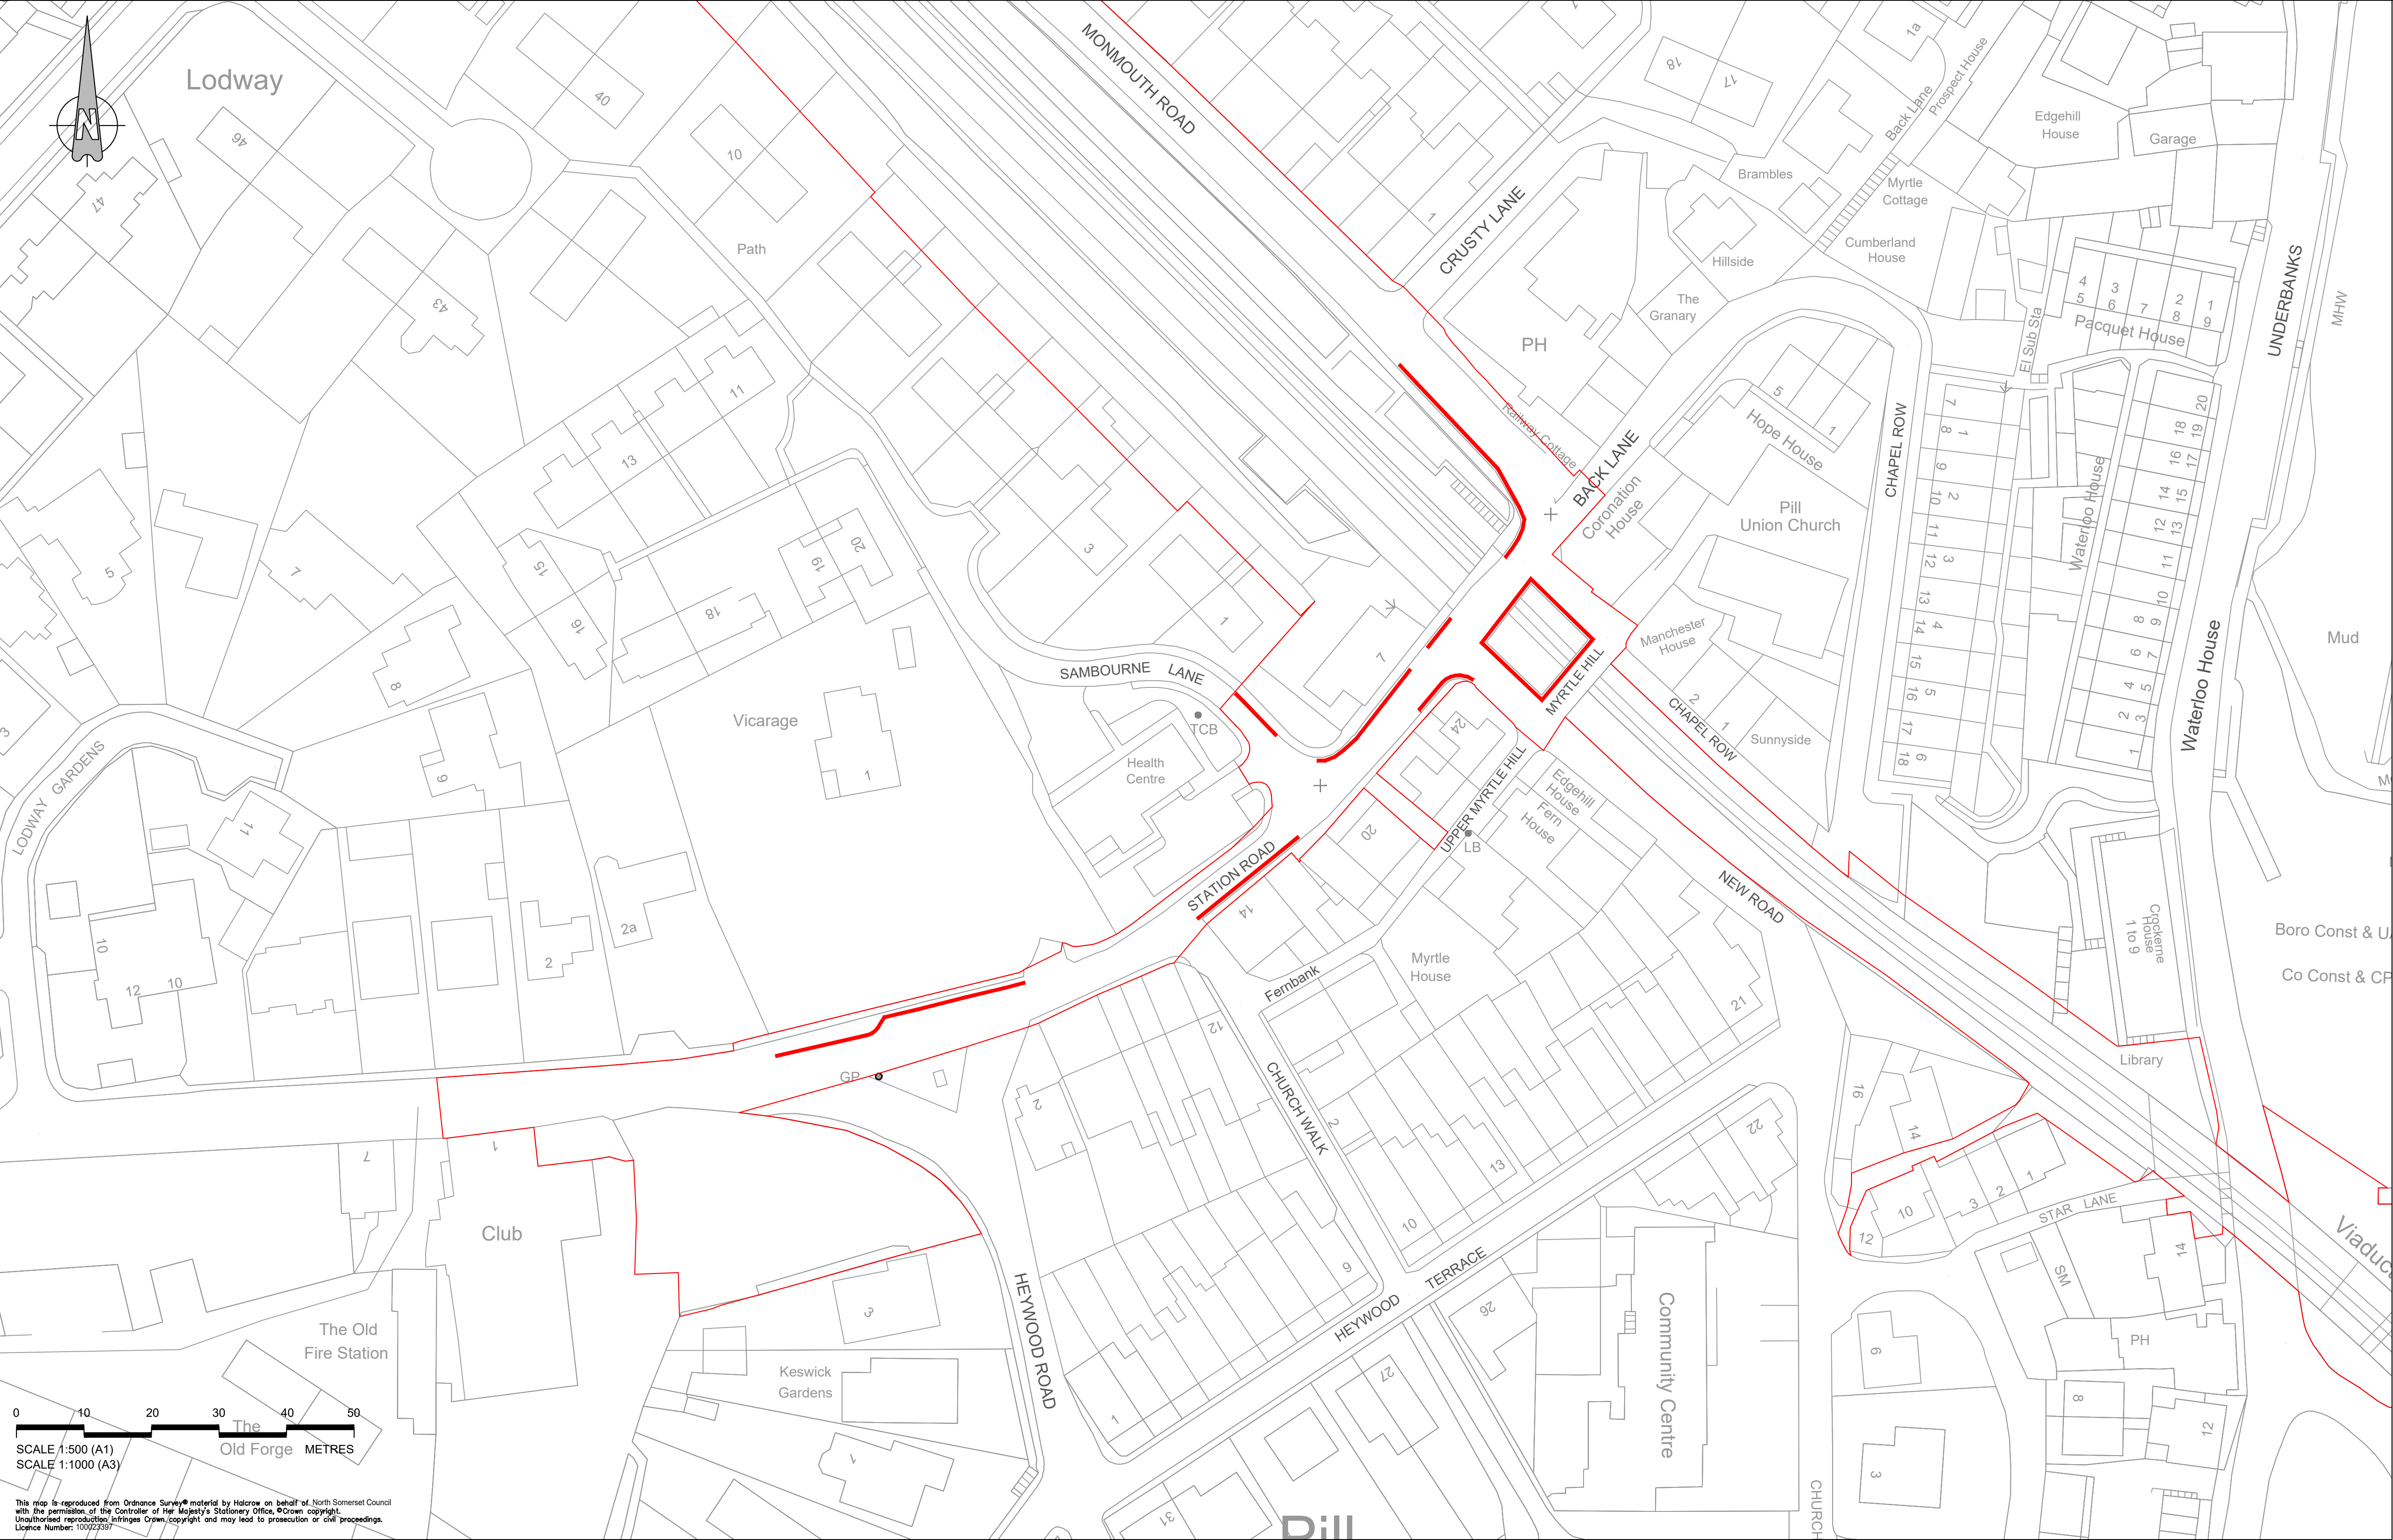

PROPOSED KEY:

No Waiting At Any Time
(Double yellow lines)

Order Limits

F	OHP	ADL	ADL	31/10/2019	TR0 updated
E	OHP	ADL	ADL	31/07/2019	Red line boundary added to drawing & key
D	OHP	ADL	ADL	21/05/2019	Minor amendments
C	OHP	ADL	ADL	26/03/2019	TR0 edit on Station Road
B	OHP	ADL	ADL	22/03/2019	Sambourne Lane TR0 removed
A	KS	ADL	ADL	11/10/2017	Sambourne Lane temporary TR0 made permanent
Rev	By	Chkd	Apprvd	Date	Description

travelwest
Bath & North East Somerset, Bristol, North Somerset and South Gloucestershire
Councils working together to improve your local transport

CH2M HILL
1 The Square Temple Quay Bristol BS1 6DG
Tel +44 (0)117 910 2580 Fax +44 (0)117 910 2581
www.ch2m.com

ch2m
11 The Square Temple Quay Bristol BS1 6DG
Tel +44 (0)117 910 2580 Fax +44 (0)117 910 2581
www.ch2m.com

Project
**PORTISHEAD BRANCH LINE
(METROWEST PHASE 1)**

Drawing

**PERMANENT TRAFFIC
REGULATION ORDERS
[PILL STATION]**

Drawn by: ADS Date: 03/10/2017

Checked by: HS Date: 05/10/2017



Approved by: ADL Date: 05/10/2017

Drawing No.	Revision
467470.BQ.04.20-215	F

Drawing Scale: 1:500 @ A1 or 1:1000 @ A3

Portishead Branch Line & Metrowest Phase 1 - 11 The Square Temple Quay Bristol BS1 6DG Tel +44 (0)117 910 2580 Fax +44 (0)117 910 2581 www.ch2m.com



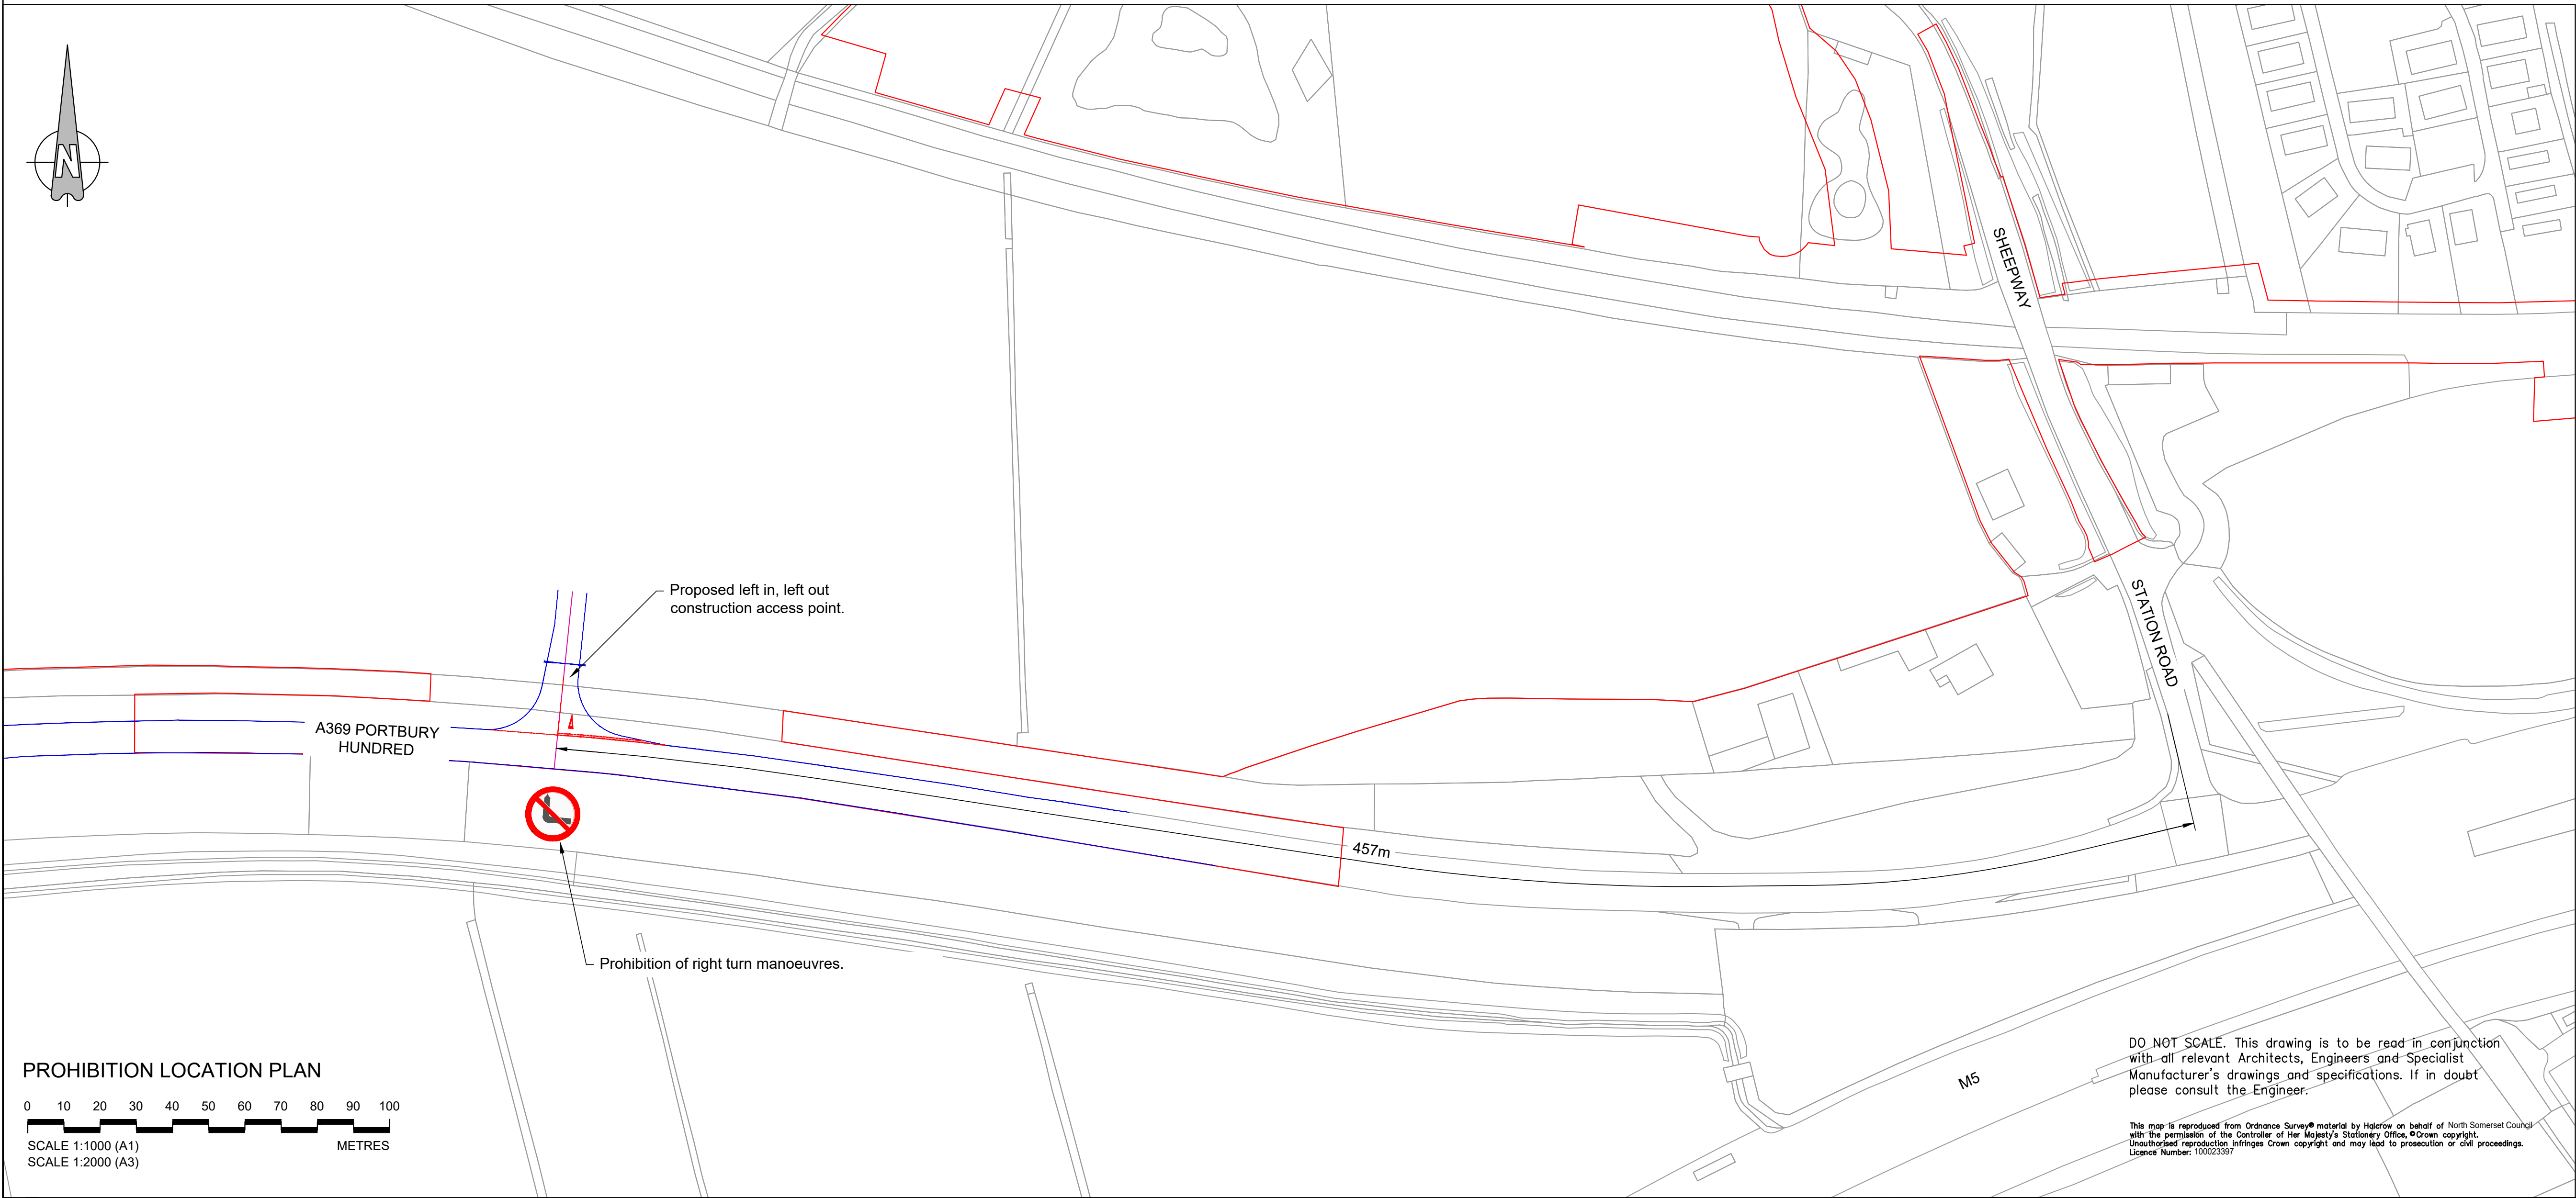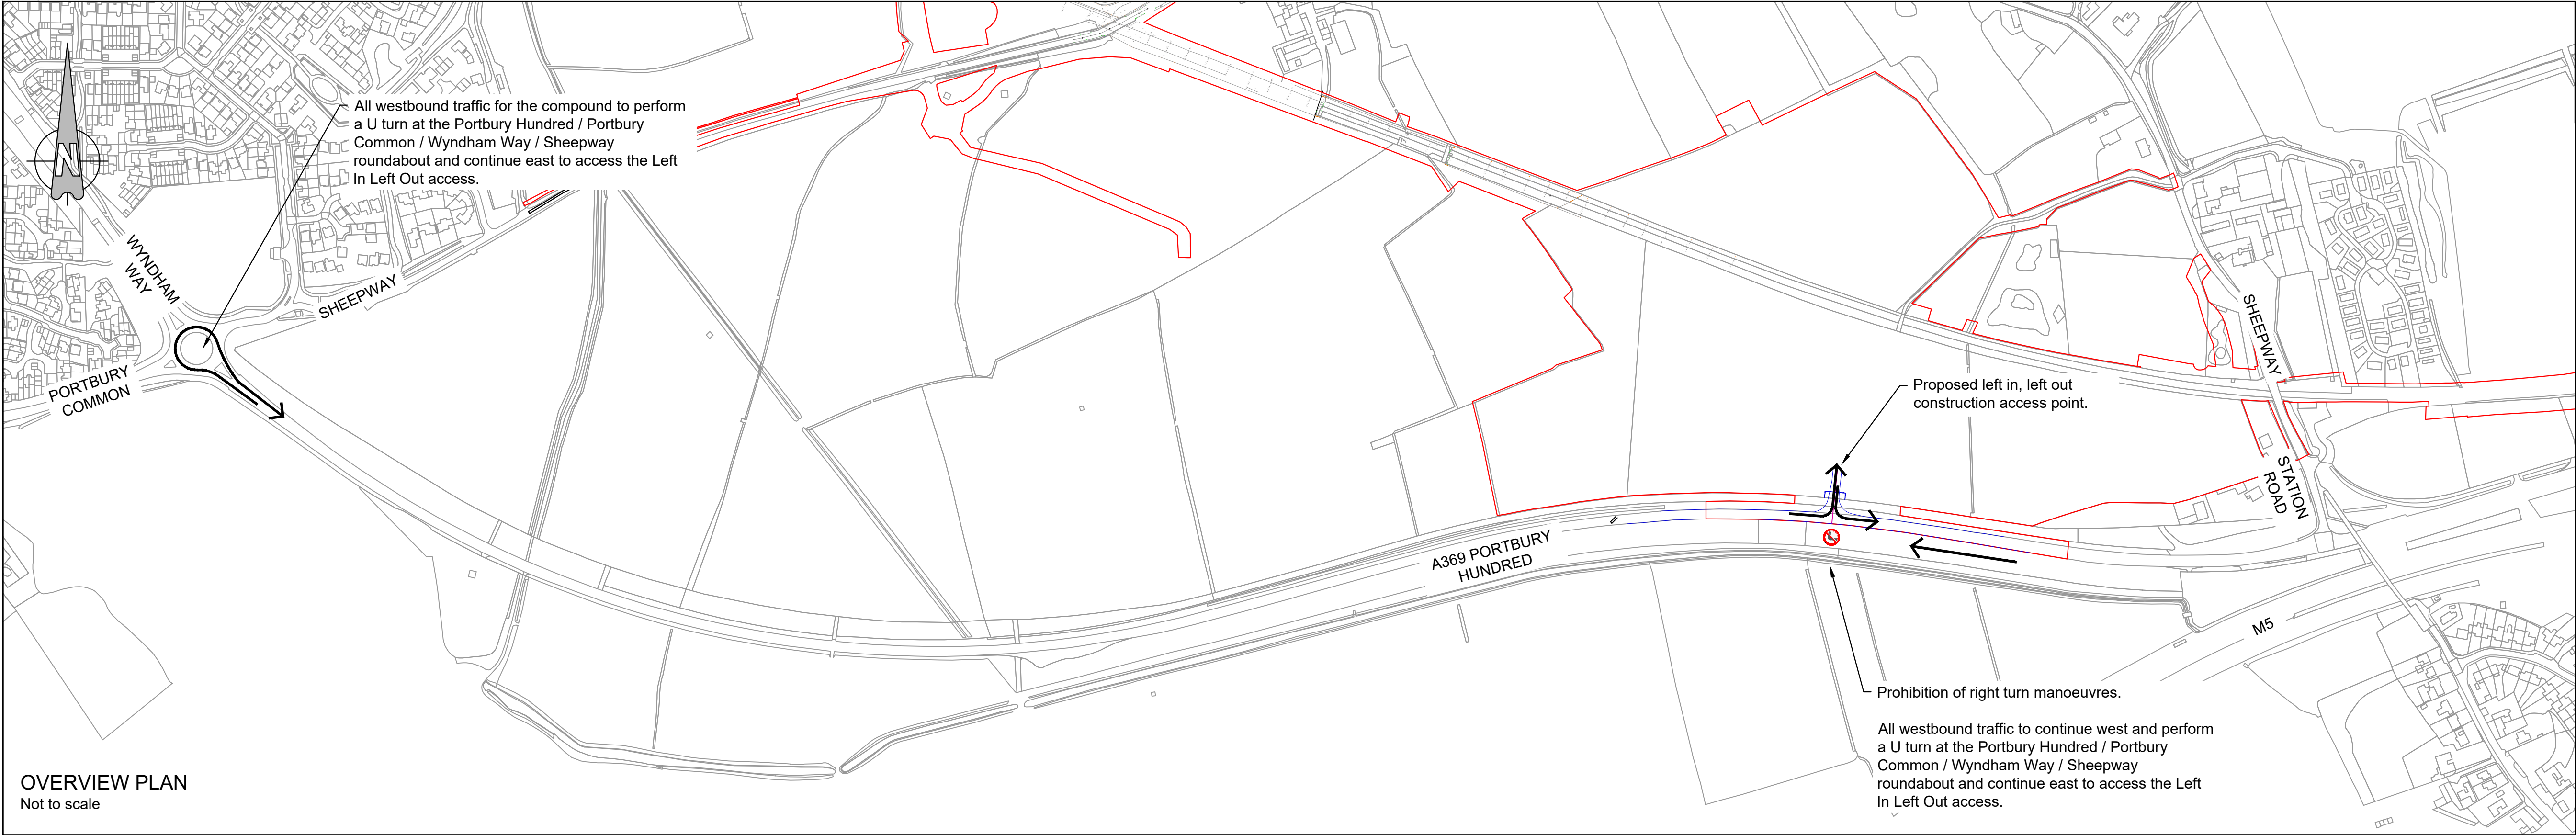

NOTES

1. All dimensions are in metres unless noted otherwise.

Rev	By	Chkd	Apprvd	Date	Description

Bath & North East Somerset, Bristol, North Somerset and South Gloucestershire Councils working together to improve your local transport

CH2M HILL
1 The Square Temple Quay Bristol BS1 6DG
Tel +44 (0)117 910 2580 Fax +44 (0)117 910 2581
www.ch2m.com

Project

PORTISHEAD BRANCH LINE
(METROWEST PHASE 1)

Drawing

PERMANENT TRAFFIC
REGULATION ORDERS
(PORTBURY HUNDRED)

Drawn by: ADS	Date: 07/11/2019
Checked by: ADL	Date: 07/11/2019
Approved by: ADL	Date: 07/11/2019

Drawing No.	Revision
467470.BQ.04.20-601	0

Drawing Scale: AS SHOWN

Drawing file path & name: \\BRSSTP001\Proj\Consulting\Projects\467470 NSC Framework\2013BQ.04.20 MW Phase 1 Highway Engineering\50 AutoCAD\16 Portbury Hundred.dwg
16 Portbury Hundred.dwg
467470.BQ.04.20-601 Rev0.dwg