



MetroWest+

Portishead Branch Line (MetroWest Phase 1)

TR040011

Applicant: North Somerset District Council

2.57 - Portbury Hundred Location of Additional Tree Planting

**The Infrastructure Planning (Applications: Prescribed Forms and Procedure) Regulations 2009, regulation 5(2)(o) and 5(2)(a)
Planning Act 2008**




Author: CH2M

Date: November 2019



Document Index

2.57	Portbury Hundred Location of Additional Tree Planting	The Infrastructure Planning (Applications: Prescribed Forms and Procedure) Regulations 2009, regulation 5(2)(o) and 5(2)(a)	467470.BQ.04.20-610 to 613 Rev B
------	---	---	----------------------------------

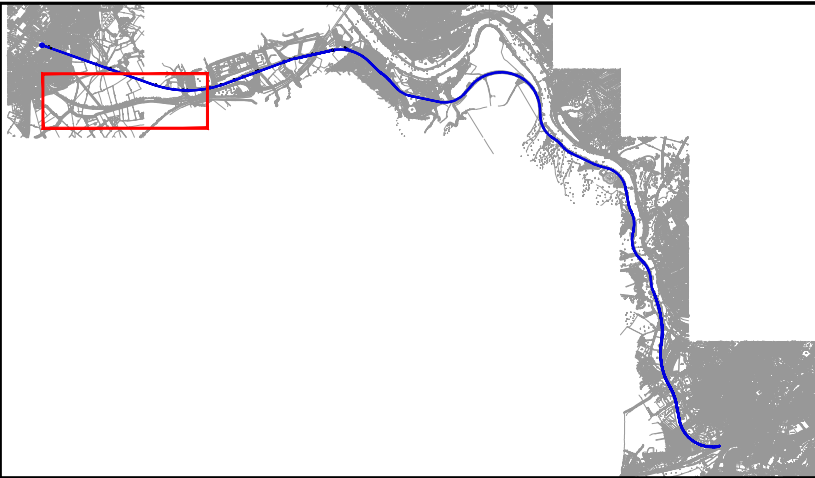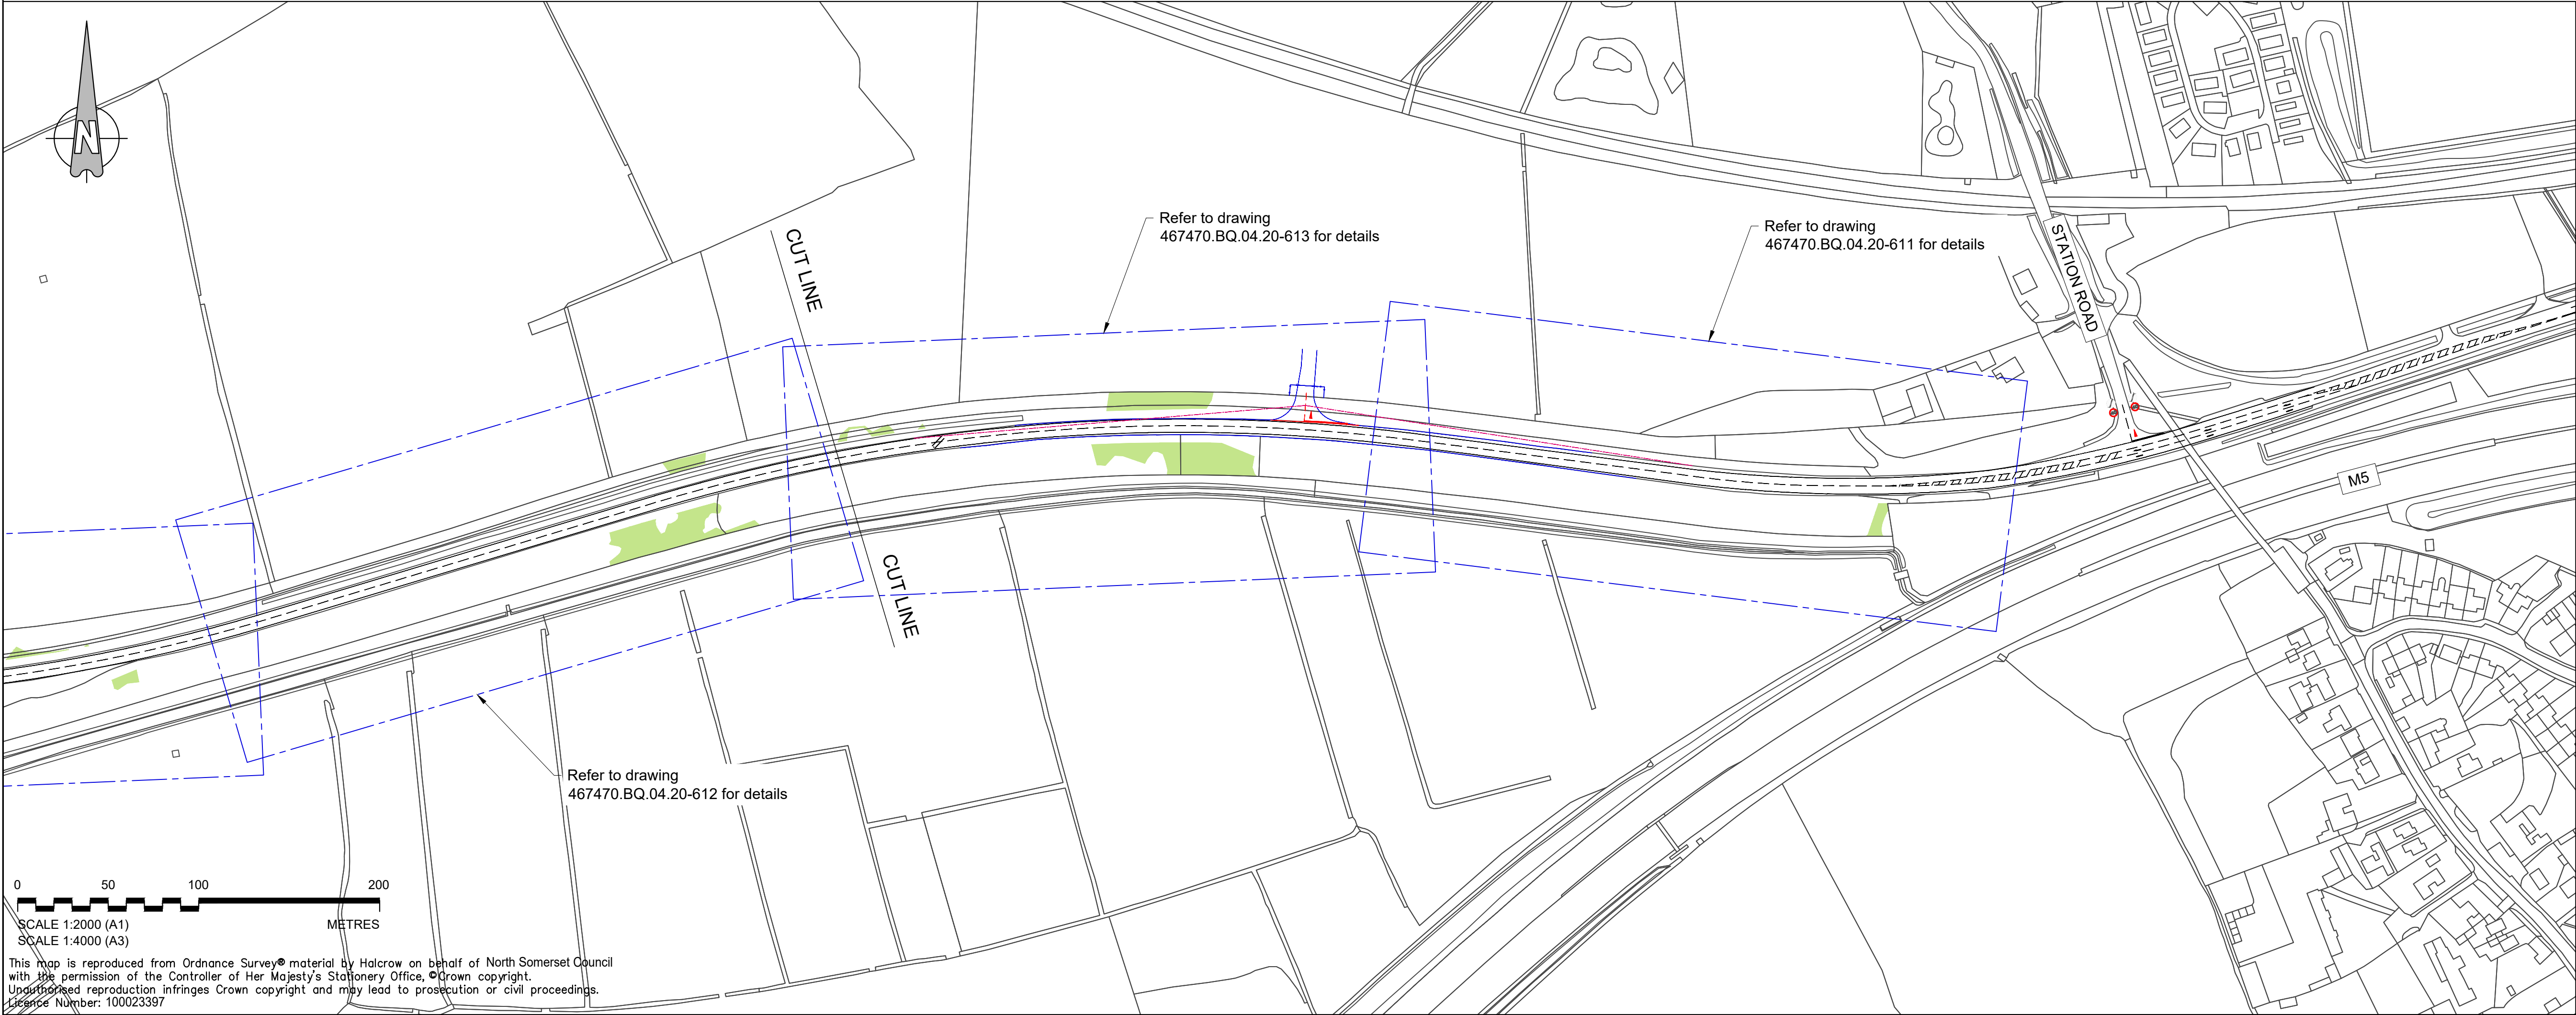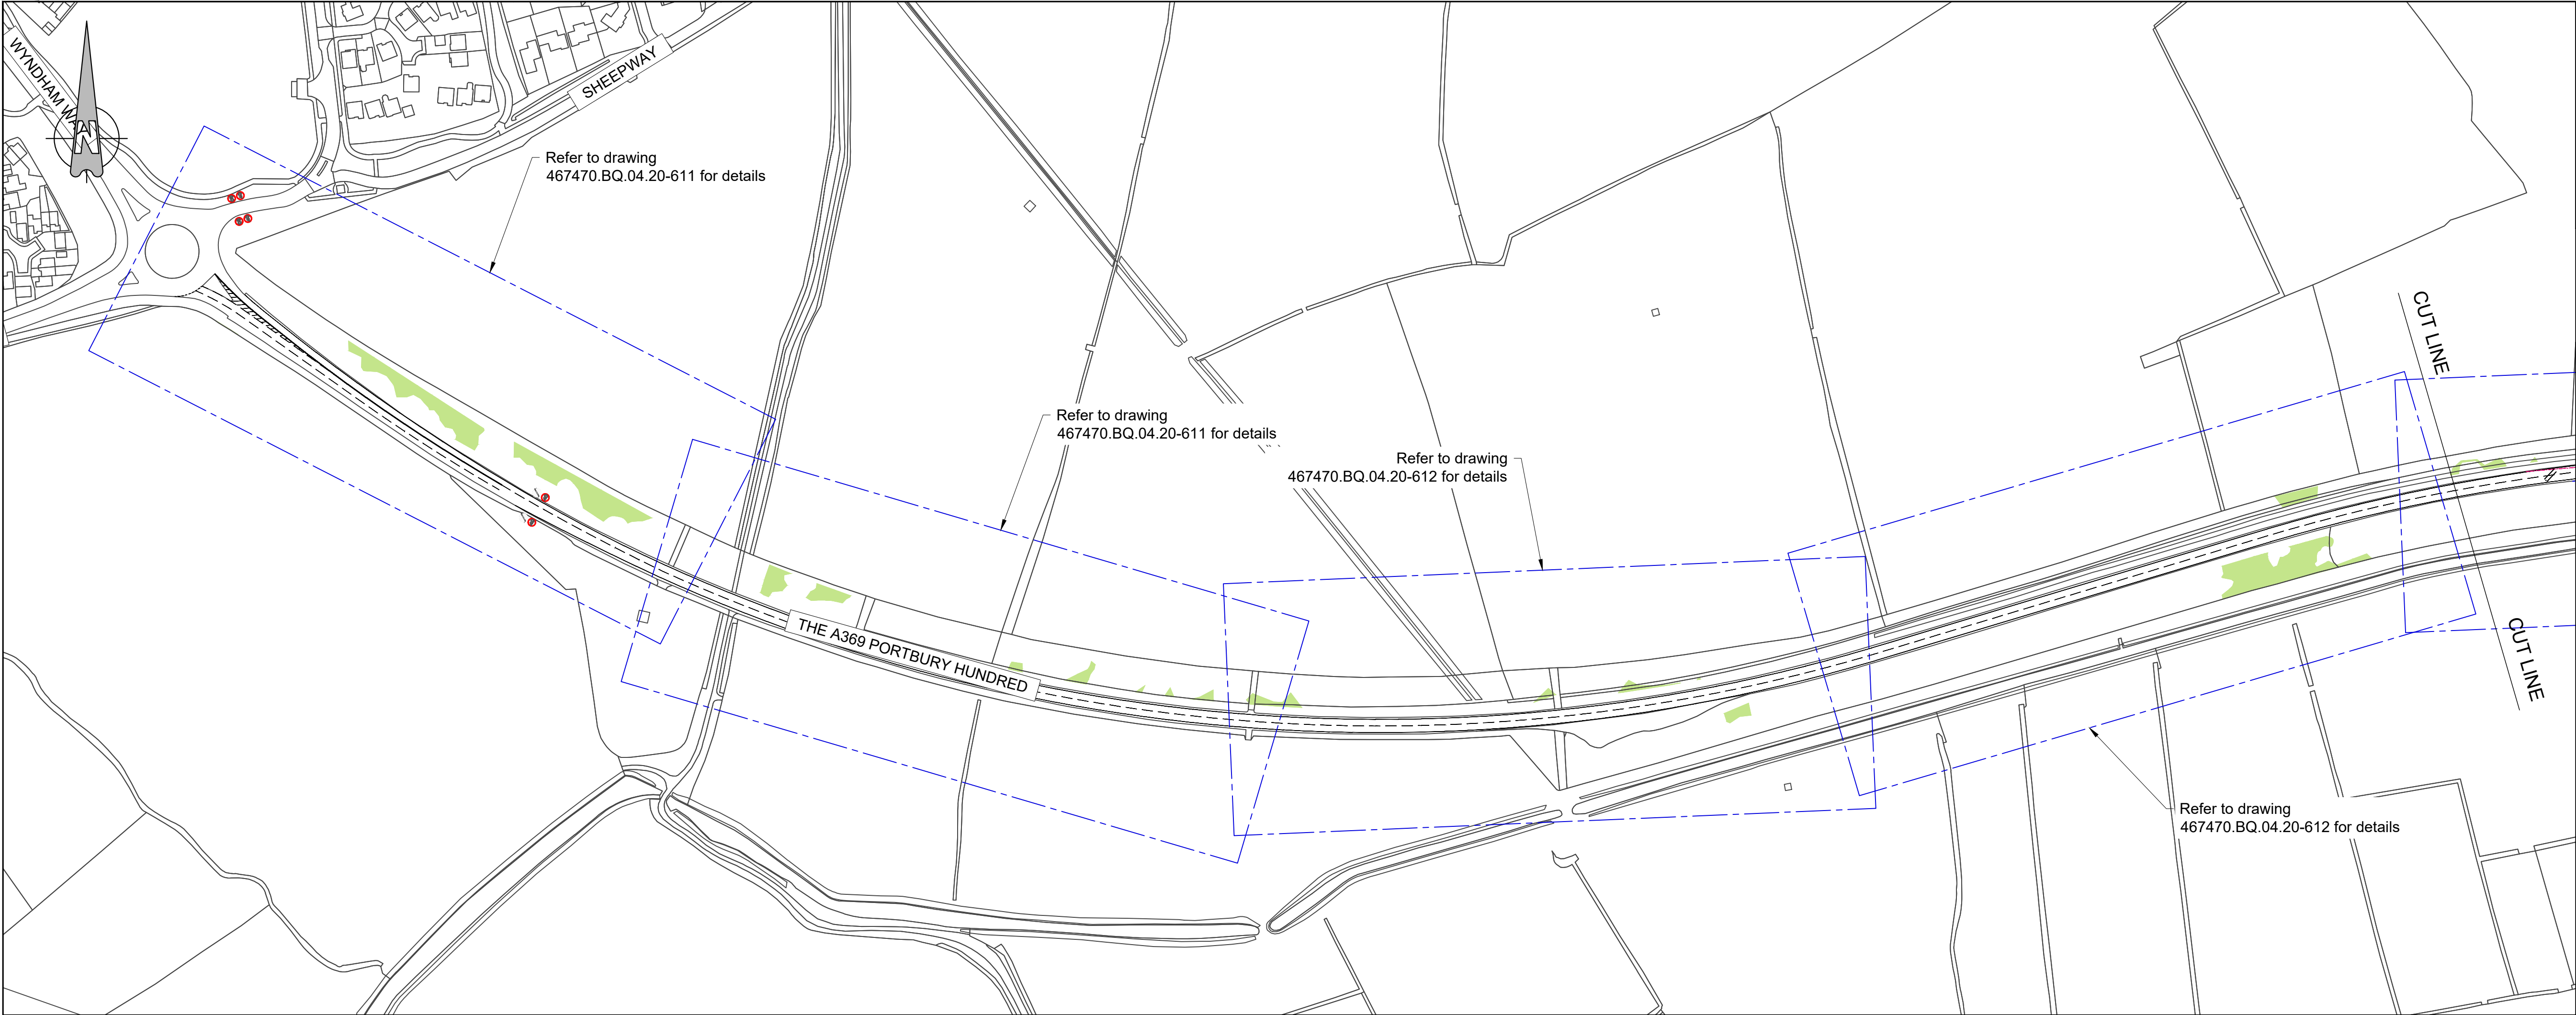

DO NOT SCALE. This drawing is to be read in conjunction with all relevant Architects, Engineers and Specialist Manufacturer's drawings and specifications. If in doubt please consult the Engineer.

B	CHP	CF	CF	08/10/2019	Minor amendments
A	ADS	ADL	CW	19/07/2019	Minor text edits and trimmed planting areas to 4.5m cartway offset
Rev	By	Chkd	Apprvd	Date	Description

travelwest

Bath & North East Somerset, Bristol, North Somerset and South Gloucestershire
Councils working together to improve your local transport

CH2M HILL
1 The Square Temple Quay Bristol BS1 6DG
Tel +44 (0)117 910 2580 Fax +44 (0)117 910 2581
www.ch2m.com

ch2m

Project
PORTISHEAD BRANCH LINE
(METROWEST PHASE 1)

Drawing

A369 PORTBURY HUNDRED
LOCATION OF ADDITIONAL
TREE PLANTING

Drawn by: ADS Date: 17/07/2019

Checked by: ADL Date: 18/07/2019



Approved by: CW Date: 18/07/2019

Drawing No. Revision

467470.BQ.04.20-610 B

Drawing Scale: 1:2000 @ A1

Drawing file path & name: U:\Projects\467470 NSC Framework 2019\BQ.04.20 MW Phase 1 Highway Engineering\BQ.04.20 MW Phase 1 Highway Engineering\BQ.04.20-610 to 613 Rev 8.dwg

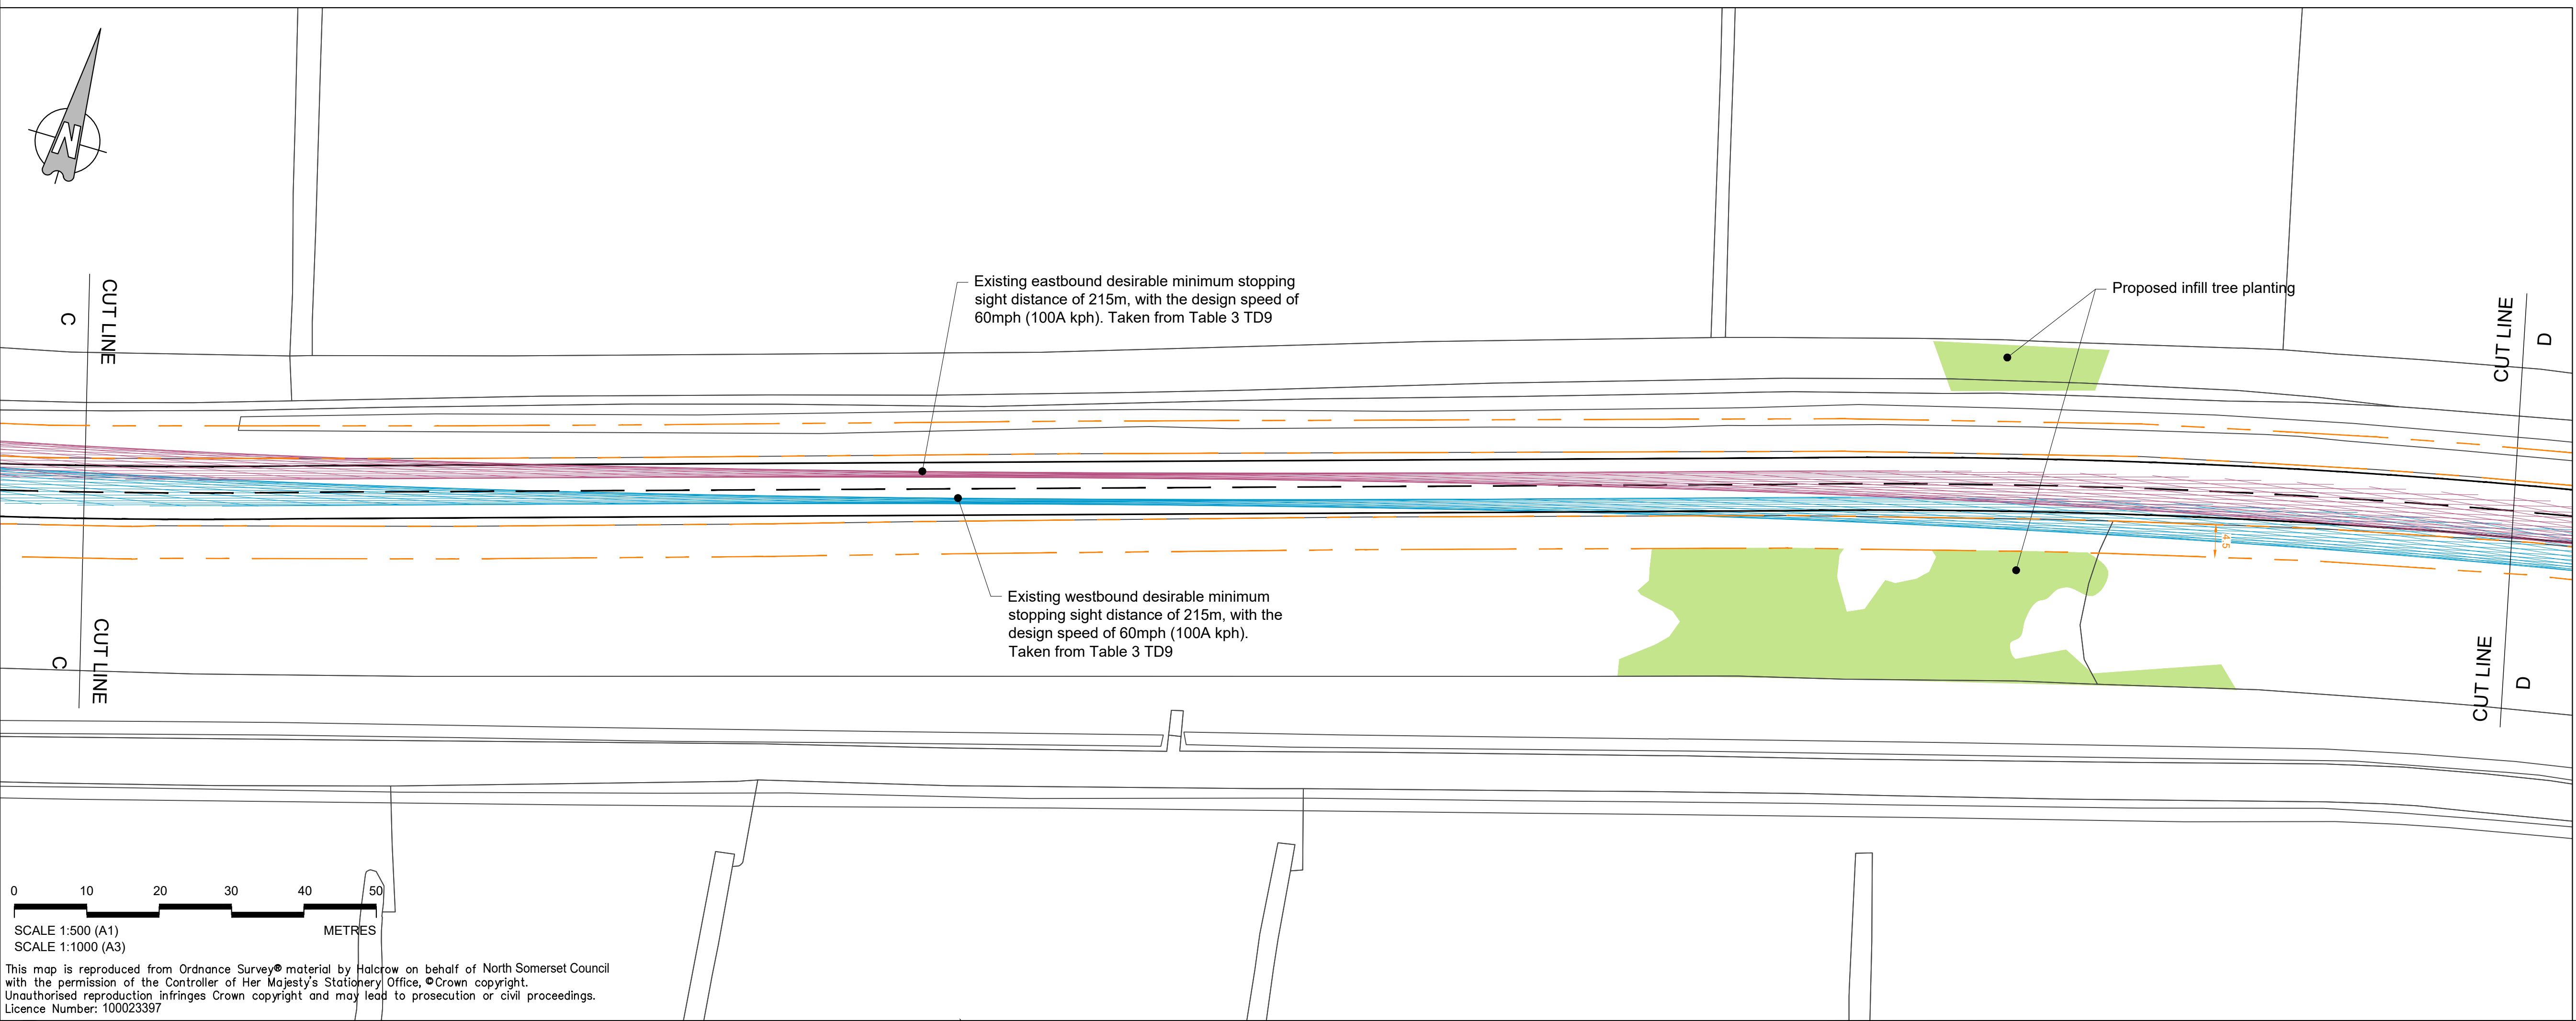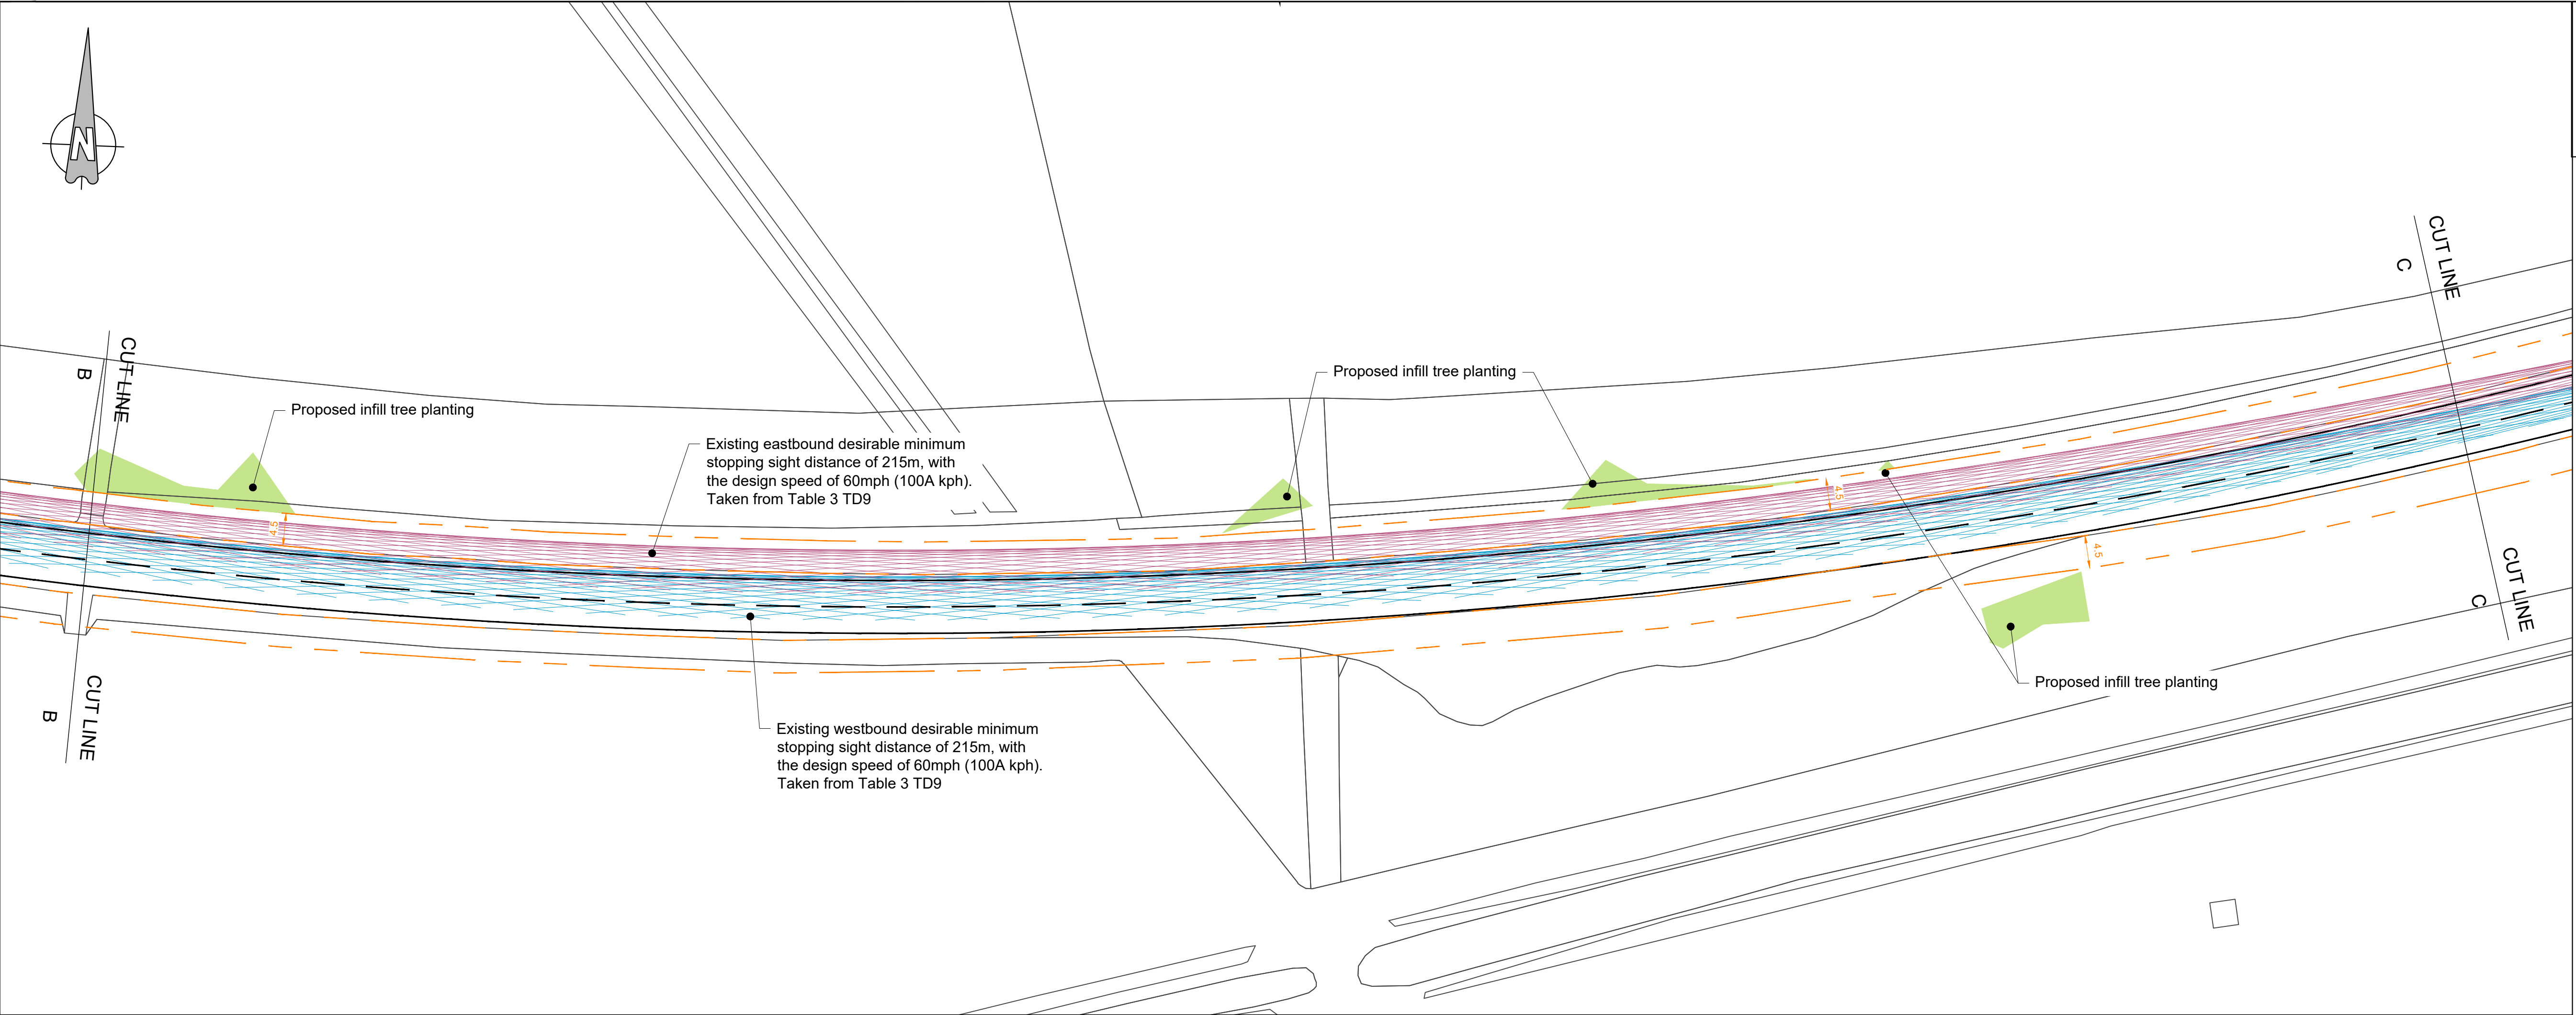

DO NOT SCALE. This drawing is to be read in conjunction with all relevant Architects, Engineers and Specialist Manufacturer's drawings and specifications. If in doubt please consult the Engineer.

B	CHP	CF	CF	08/10/2019	Minor amendments
A	ADS	ADL	CW	18/07/2019	Minor text edits and trimmed planting areas to 4.5m carriageway offset
Rev	By	Chkd	Apprvd	Date	Description

travelwest+
Bath & North East Somerset, Bristol, North Somerset and South Gloucestershire
Councils working together to improve your local transport

CH2M HILL
1 The Square Temple Quay Bristol BS1 6DG
Tel +44 (0)117 910 2580 Fax +44 (0)117 910 2581
www.ch2m.com

ch2m

Project
PORTISHEAD BRANCH LINE
(METROWEST PHASE 1)

Drawing

A369 PORTBURY HUNDRED
LOCATION OF ADDITIONAL
TREE PLANTING

Drawn by: ADS Date: 17/07/2019

Checked by: ADL Date: 18/07/2019

Approved by: CW Date: 18/07/2019

Drawing No. Revision

467470.BQ.04.20-612



B

Drawing Scale: 1:500 @ A1

0 10 20 30 40 50
SCALE 1:500 (A1)
SCALE 1:1000 (A3)
METRES

This map is reproduced from Ordnance Survey® material by Halcrow on behalf of North Somerset Council with the permission of the Controller of Her Majesty's Stationery Office, ©Crown copyright. Unauthorised reproduction infringes Crown copyright and may lead to prosecution or civil proceedings. Licence Number: 100023397

Drawing file path & name: U:\Projects\467470 NSC Framework 2018\BQ.04.20 MW Phase 1 Highway Engineering\BQ.04.20-612 Portbury Hundred.dwg

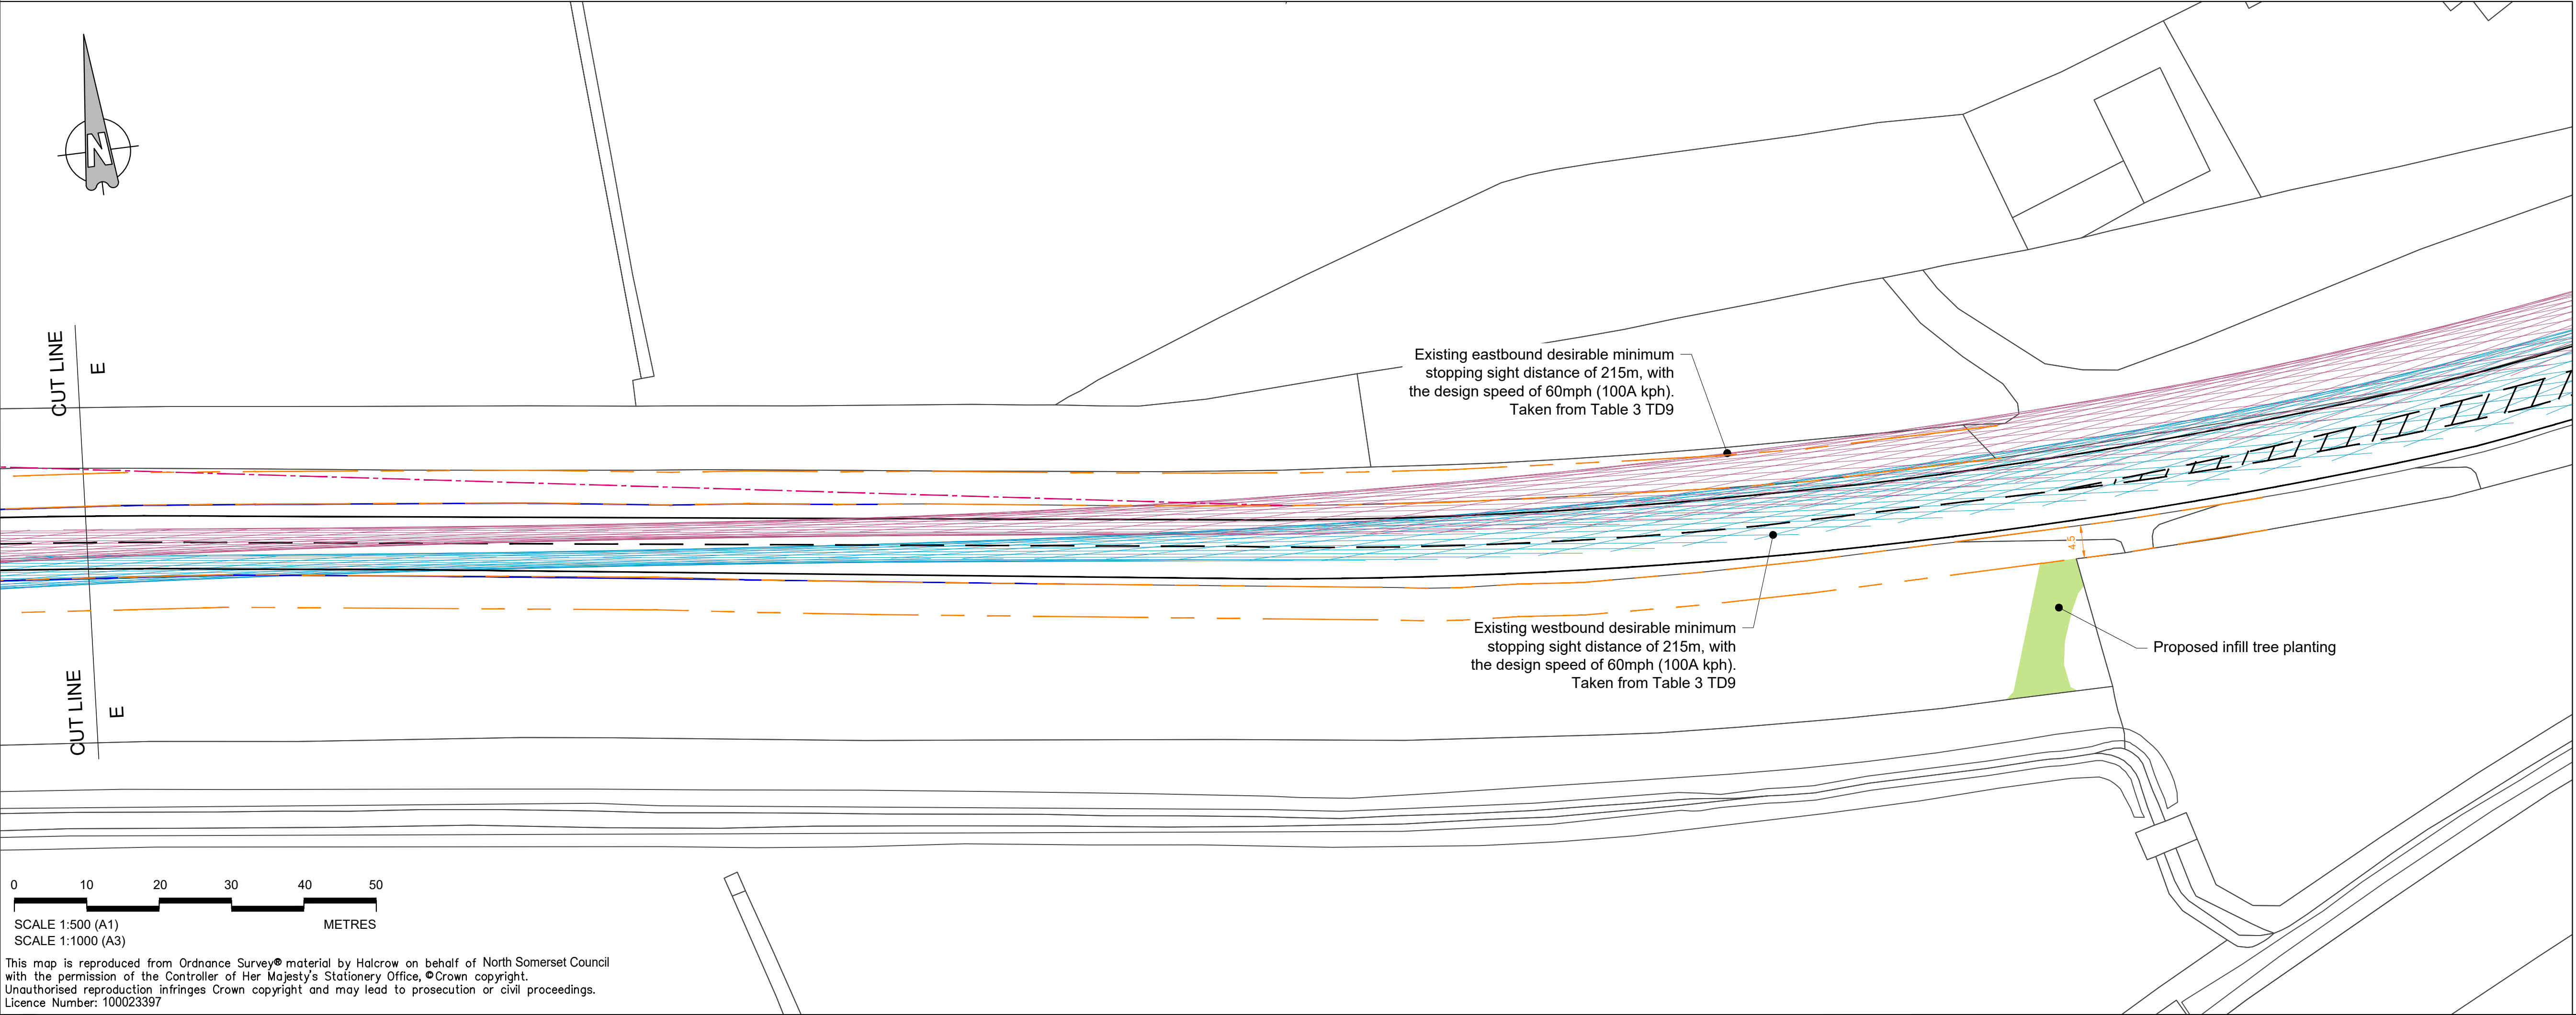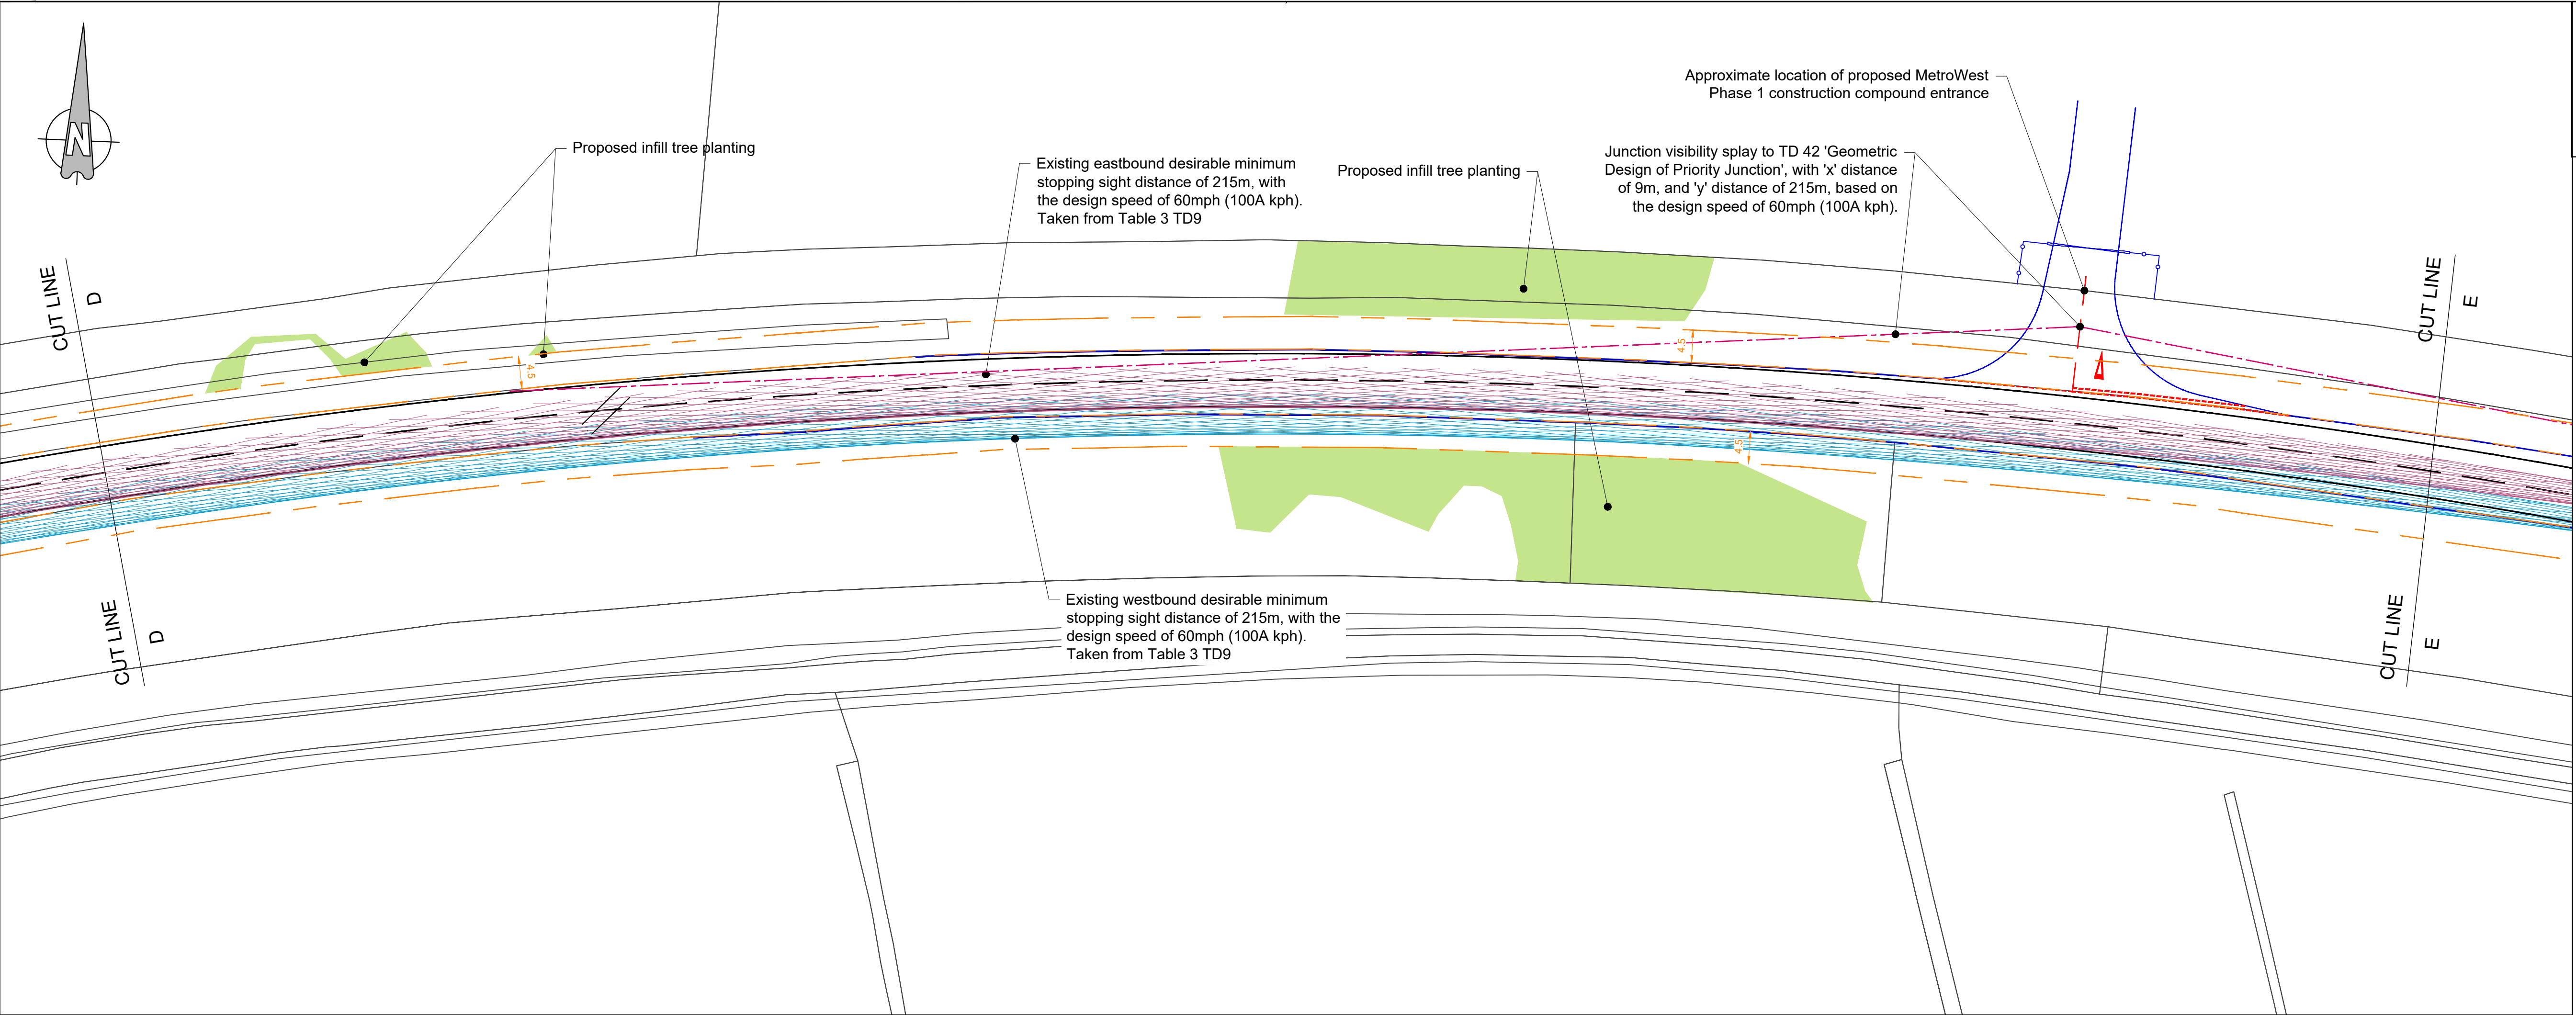

DO NOT SCALE. This drawing is to be read in conjunction with all relevant Architects, Engineers and Specialist Manufacturer's drawings and specifications. If in doubt please consult the Engineer.

B	ORP	CF	CF	08/10/2019	Minor amendments
A	ADS	ADL	CW	19/07/2019	Minor text edits and trimmed planting areas to 4.5m cartway offset
Rev	By	Chkd	Appvd	Date	Description

travelwest
Bath & North East Somerset, Bristol, North Somerset and South Gloucestershire
Councils working together to improve your local transport

CH2M HILL
1 The Square Temple Quay Bristol BS1 6DG
Tel +44 (0)117 910 2580 Fax +44 (0)117 910 2581
www.ch2m.com

ch2m

Project
**PORTISHEAD BRANCH LINE
(METROWEST PHASE 1)**

Drawing

**A369 PORTBURY HUNDRED
LOCATION OF ADDITIONAL
TREE PLANTING**

Drawn by: ADS Date: 17/07/2019

Checked by: ADL Date: 18/07/2019

Approved by: CW Date: 18/07/2019

Drawing No. Revision

467470.BQ.04.20-613

B

Drawing Scale: 1:500 @ A1

This map is reproduced from Ordnance Survey® material by Halcrow on behalf of North Somerset Council with the permission of the Controller of Her Majesty's Stationery Office, ©Crown copyright.
Unauthorised reproduction infringes Crown copyright and may lead to prosecution or civil proceedings.
Licence Number: 100023397

Drawing file path & name: U:\Projects\467470 NSC Framework 2019\BQ.04.20 MW Phase 1 Highway Engineering\BQ.04.20-613 Rev 8.dwg