



MetroWest+

Portishead Branch Line (MetroWest Phase 1)

TR040011

Applicant: North Somerset District Council

2.3 - Works Plan

**The Infrastructure Planning (Applications: Prescribed Forms and Procedure) Regulations 2009, regulation 5(2)(j)
Planning Act 2008**

Author: CH2M

Revision: Version 3


Date: October 2020



Document Index

Version	Date	Status of Version	Document Index	Document Revision	Changes
1	19 November 2019	Application	674946.BQ.42.01-300 to 324 Rev L	-	-
2	22 September 2020	Pre-Preliminary Meeting amendments	674946.BQ.42.01-300 Rev L Sheet 0	Rev M(1)	'Stages of Authorised Development' Table included
			674946.BQ.42.01-301 Rev L Sheet 1 674946.BQ.42.01-318 Rev L Sheet 1a	Rev M	Work 2a - Changed to "Surface Water Drain" Work 3 (Sheet 1) - Changed to "Foot and Cycle Track" Work 4 - Changed to "Car Park, Foot and Cycle Track and New Vehicular Access" Work 7 - Changed to: "Public Foot and Cycle Track Bridge" Work 7a - Changed to: "Public Foot and Cycle Track" Work 7b - Changed to: "Public Foot and Cycle Track" Work 7c - Changed to: "Public Foot and Cycle Track" Work 7e - Changed to "Underground Electrical Supply Cables"
			674946.BQ.42.01-302 Rev L Sheet 2	Rev M	Work 9 - Changed to: "Permanent Vehicular Compound, Road/Rail Vehicle Access Point and Access Road from the Highway" Work 10 - Changed to: "Temporary Diversion of the Existing Permissive Cycle Path" Work 11 - Changed to: "Improvements to the Existing Agricultural Access"
			674946.BQ.42.01-319 Rev L Sheet 2a	Rev M	-
			674946.BQ.42.01-320 Rev L Sheet 2b	Rev M	-
			674946.BQ.42.01-303 Rev L Sheet 3	Rev M	Work 12 - Changed to: "Permanent Vehicular Access"
			674946.BQ.42.01-304 Rev L Sheet 4	Rev M	Work 13a - Changed to " Temporary Vehicle Turning Space" Work 14 - Changed to "Improvement to Bridleway" Work 14a - Changed to "Improvement to Bridleway" Work 14b - Changed to: "Realignment of the Existing Permissive Cycling Route"
			674946.BQ.42.01-305 Rev L Sheet 5	Rev M	Work 16 - Changed to: "Realignment of the Existing Permissive Cycling Route" Work 16d - Changed to: "Flood Mitigation Area" Work 19 - Changed to: "Installation of New and Alteration of Existing Railway Signal Equipment, Troughs and Cables"
			674946.BQ.42.01-321 Rev L Sheet 5a	Rev M	-
			674946.BQ.42.01-306 Rev L Sheet 6	Rev M	Work 19 - Changed to: "Installation of New and Alteration of Existing Railway Signal Equipment, Troughs and Cables" Work 20 - Changed to: "Temporary Diversion of Part of National Cycle Network Route 41" Work 20a - Changed to: "Demolition of Existing Bridge and Construction of New Bridge and Abutments" Work 20b - Changed Work Plan to: "Demolition of Existing Garages and Construction of Temporary Construction Compound" Work 21a - Changed to: "Road/Rail Access Point, Permanent Railway Maintenance compound, and principal supply point building"
			674946.BQ.42.01-307 Rev L Sheet 7	Rev M	-
			674946.BQ.42.01-308 Rev L Sheet 8	Rev M	Work 24 - Changed to: "Permanent Vehicular Compound with a Road/Rail Vehicle Access Point, Permanent accesses and Highway Improvements"
			674946.BQ.42.01-309 Rev L Sheet 9	Rev M	-
			674946.BQ.42.01-310 Rev L Sheet 10	Rev M	-
			674946.BQ.42.01-311 Rev L Sheet 11	Rev M	-
			674946.BQ.42.01-322 Rev L Sheet 11a	Rev M	-
			674946.BQ.42.01-323 Rev L Sheet 11b	Rev M	-
			674946.BQ.42.01-324 Rev L Sheet 11c	Rev M	-

Version	Date	Status of Version	Document Index	Document Revision	Changes
2 (continued)	22 September 2020	Pre-Preliminary Meeting amendments	674946.BQ.42.01-312 Rev L Sheet 12	Rev M	Work 25 - Changed to: "Reconstruction of Accommodation Bridge, Temporary Construction Compound and Temporary Ramp for Construction Access"
			674946.BQ.42.01-313 Rev L Sheet 13	Rev M	-
			674946.BQ.42.01-314 Rev L Sheet 14	Rev M	-
			674946.BQ.42.01-315 Rev L Sheet 15	Rev M	Work 26 - Changed to: "Permanent Vehicular Access, Ramp, Flood Mitigation Works and Railway Maintenance Compound " Work 27 - Changed to: "Foot and Cycle Track and Ramp"
			674946.BQ.42.01-316 Rev L Sheet 16	Rev M	Work 28 - Changed to: "Improvement of the Highway"
			674946.BQ.42.01-317 Rev L Sheet 17	Rev M	-
3	22 October 2020		674946.BQ.42.01-300 to 304 Rev M Key Plan to Sheet 4	-	-
			674946.BQ.42.01-305 Rev M Sheet 5	Rev N	Work 17 - Area amended to match ecological mitigation
			674946.BQ.42.01-321 to 317 Rev M Sheet 5A to Sheet 17	-	-

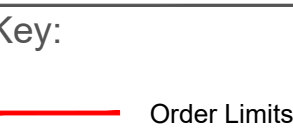

1	FG	ADL	ADL	17/07/2020
Cover Sheet Updated				
M	FG	ADL	ADL	21/04/2020
Works descriptions updated				
L	FG	ADL	ADL	11/10/2019
Works and Red Line Updated				
K	CHP	ADL	ADL	06/09/2019
Works Updated				
J	FG	KS	ADL	31/07/2019
Culivies Updated				
I	FG	KS	ADL	30/04/2019
Works and Red Line Updated				
H	FG	KS	ADL	17/04/2019
Works Updated				
G	FG	KS	ADL	22/02/2019
Works and Red Line Updated				
F	FG	KS	ADL	09/01/2019
Works Updated				
E	FG	KS	ADL	29/11/2018
Red Line and Works Updated				
D	FG	KS	ADL	28/04/2018
Works, Title Block & Order Limits Updated				
C	FG	KS	ADL	14/05/2018
Works Updated				
B	FG	KS	ADL	23/04/2018
Order Limits Updated				
A	FG	KS	ADL	23/02/2018
First Issue				
Rev	By	Chkd	Apprvd	Date
Description				



Small Text: Travel West Construction, North America, Queensland and South Queensland
 Copyright © 2018 All Rights Reserved. All Rights Reserved.

CH2M HILL

CH2M HILL The Square Temple Quay Bristol

Tel +44 (0)117 910 2580
 Fax +44 (0)117 910 2581
 www.ch2m.com



THE PORTISHEAD BRANCH LINE
 (METROWEST PHASE 1)
 ORDER

WORKS PLAN
 SHEET 0
 KEY PLAN

Drawing No: 574946.BQ.Q2.01-300 Drawing Scale: 1:32000 @ A3	Date: 23/02/2019 Date: 23/02/2019 Date: 23/02/2019
--	--


 Drawing No: 574946.BQ.Q2.01-300

 Revision: M(1)

LIST OF WORKS SHOWN
ON THIS DRAWING:

- Work No. 1 - Railway
Work No. 2 - Diversion of Highway
Work No. 2A - Surface Water Drain
Work No. 3 - Foot & Cycle Track
Work No. 4 - Car Park, Foot and Cycle Track and
New Vehicular Access
Work No. 5 - Railway Station
Work No. 6 - Car Park
Work No. 7 - Public Foot and Cycle Track Bridge
Work No. 7A - Public Foot and Cycle Track
Work No. 7B - Public Foot and Cycle Track
Work No. 7C - Public Foot and Cycle Track
Work No. 7D - Temporary Construction
Compound
Work No. 7E - Underground Electrical Supply
Cables
Work No. 8 - Temporary Construction Haul
Road

- Key:
- Order Limits
 - Centreline of Work
 - Limits of Deviation
 - Extents of Work
 - Commencement of Work
 - Work No. 5
 - Work No. 7
 - Work No. 7A
 - Work No. 7C
 - Work No. 7D
 - Work No. 7E

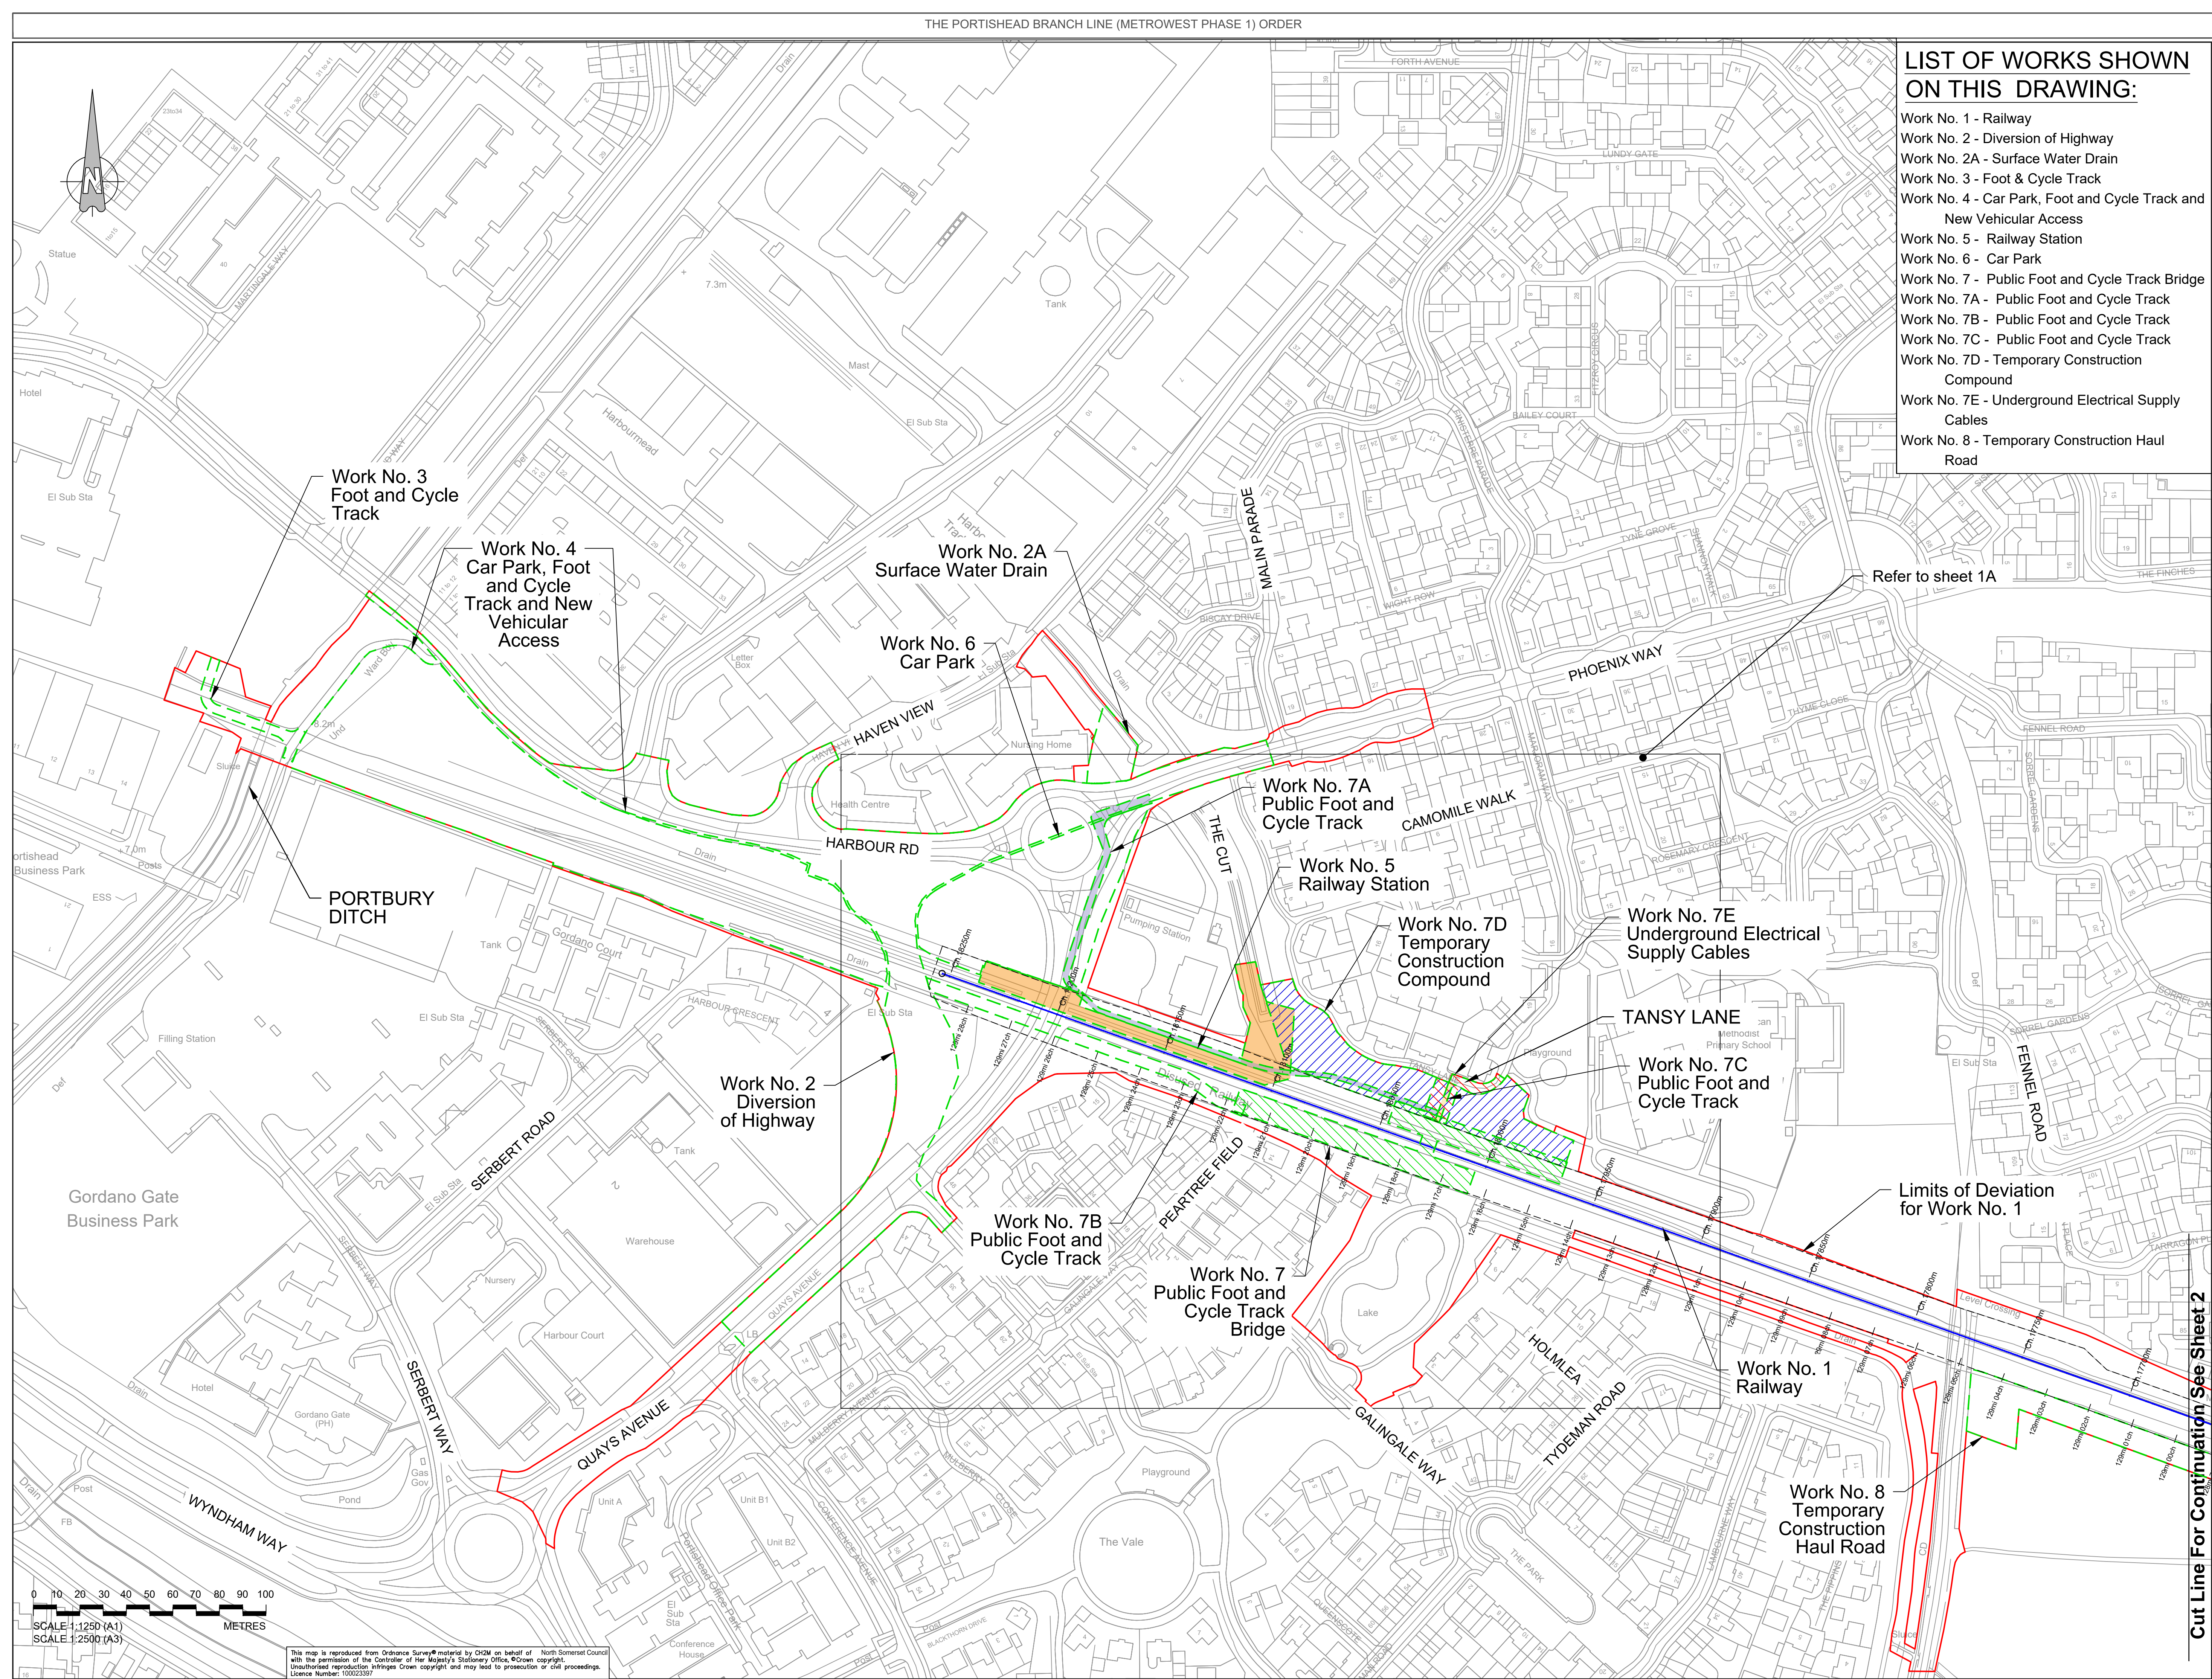

Refer to sheet 1A

Limits of Deviation
for Work No. 1

M	FG	ADL	ADL	21/04/2019
Works descriptions updated				
L	FG	ADL	ADL	11/10/2019
Works and Red Line Updated				
K	CHP	ADL	ADL	06/08/2019
Works Updated				
J	FG	KS	ADL	31/07/2019
Culverts Updated				
I	FG	KS	ADL	30/04/2019
Works and Red Line Updated				
H	FG	KS	ADL	17/04/2019
Works Updated				
G	FG	KS	ADL	22/02/2019
Works and Red Line Updated				
F	FG	KS	ADL	09/01/2019
Works Updated				
E	FG	KS	ADL	28/11/2018
Red Line and Works Updated				
D	FG	KS	ADL	28/04/2018
Works, Title Block & Order Limits Updated				
C	FG	KS	ADL	14/05/2018
Works Updated				
B	FG	KS	ADL	23/04/2018
Order Limits Updated				
A	FG	KS	ADL	23/02/2018
First Issue				
Rev	By	Chd	Appr'd	Date

travelwest+
CH2M HILL
1 The Square Temple Quay Bristol
BS1 6DG
Tel +44 (0)117 910 2580
Fax +44 (0)117 910 2581
www.ch2m.com

ch2m
THE PORTISHEAD BRANCH LINE
(METROWEST PHASE 1)
ORDER

WORKS PLAN
SHEET 1
PORTISHEAD

674946.BQ.42.01-301 M
Drawing Scale: 1:2500 @ A3

Cut Line For Continuation See Sheet 2

This map is reproduced from Ordnance Survey material by CH2M on behalf of North Somerset Council with the permission of the Controller of Her Majesty's Stationery Office. Crown copyright. Unauthorised reproduction infringes Crown copyright and may lead to prosecution or civil proceedings. Licence Number: 10022597

Work No. 1 - Railway
Work No. 8 - Temporary Construction Haul Road
Work No. 9 - Permanent Vehicular Compound, Road/ Rail Vehicle Access Point and Access from the Highway
Work No. 10 - Temporary Diversion of the Existing Permissive Cycle Path
Work No. 10A - Temporary Construction Compound
Work No. 10B - Temporary Construction Haul Road
Work No. 10C - Pond
Work No. 11 - Improvements to the Existing Agricultural Access
Work No. 11A - Temporary Construction Haul Road
Work No. 11B - Temporary Construction Haul Road
Work No. 12A - Temporary Construction Compound

- Order Limits
- Centreline of Work
- - - Limits of Deviation
- - - Extents of Work

M	FG	ADL	ADL	21/04/2020
Works descriptions updated				
L	FG	ADL	ADL	11/10/2019
Works and Red Line Updated				
K	CHP	ADL	ADL	06/08/2019
Works Updated				
J	FG	KS	ADL	31/01/2019
Culverts Updated				
I	FG	KS	ADL	30/04/2019
Works Updated				
H	FG	KS	ADL	17/04/2019
Works Updated				
G	FG	KS	ADL	23/02/2019
Works and Red Line Updated				
F	FG	KS	ADL	08/01/2019
Works Updated				
E	FG	KS	ADL	29/11/2018
Red Line and Works Updated				
D	FG	KS	ADL	28/03/2018
Works, Title Block & Order Limits Updated				
C	FG	KS	ADL	14/05/2018
Works Updated				
B	FG	KS	ADL	23/04/2018
Order Limits Updated				
A	FG	KS	ADL	23/02/2018
First Issue				
Rev	By	Chkd	Apprvd	Date
Description				



CH2M HILL is an Equal Opportunity Employer
 CH2M HILL is an Equal Opportunity Employer and an Affirmative Action Employer
 CH2M HILL is an Equal Opportunity Employer and an Affirmative Action Employer

CH2M HILL
 B51 Square Temple Quay Bristol
 BS1 6DG
 Tel +44 (0)117 910 2580
 Fax +44 (0)117 910 2581
 www.ch2m.com

ch2m.
CONSTRUCTION


Project
**THE PORTSHEAD BRANCH LINE
 (METROWEST PHASE 1)
 ORDER**

Drawing
**WORKS PLAN
 SHEET 2
 SHEEPWAY**

Drawn by	FG	Drawn 23/02/2018
Checked by	KS	Draw 23/02/2018
Approved by	ADL	Draw 23/02/2018

674946.BQ.42.01-302

Drawing Date: 1:2500 @ A3

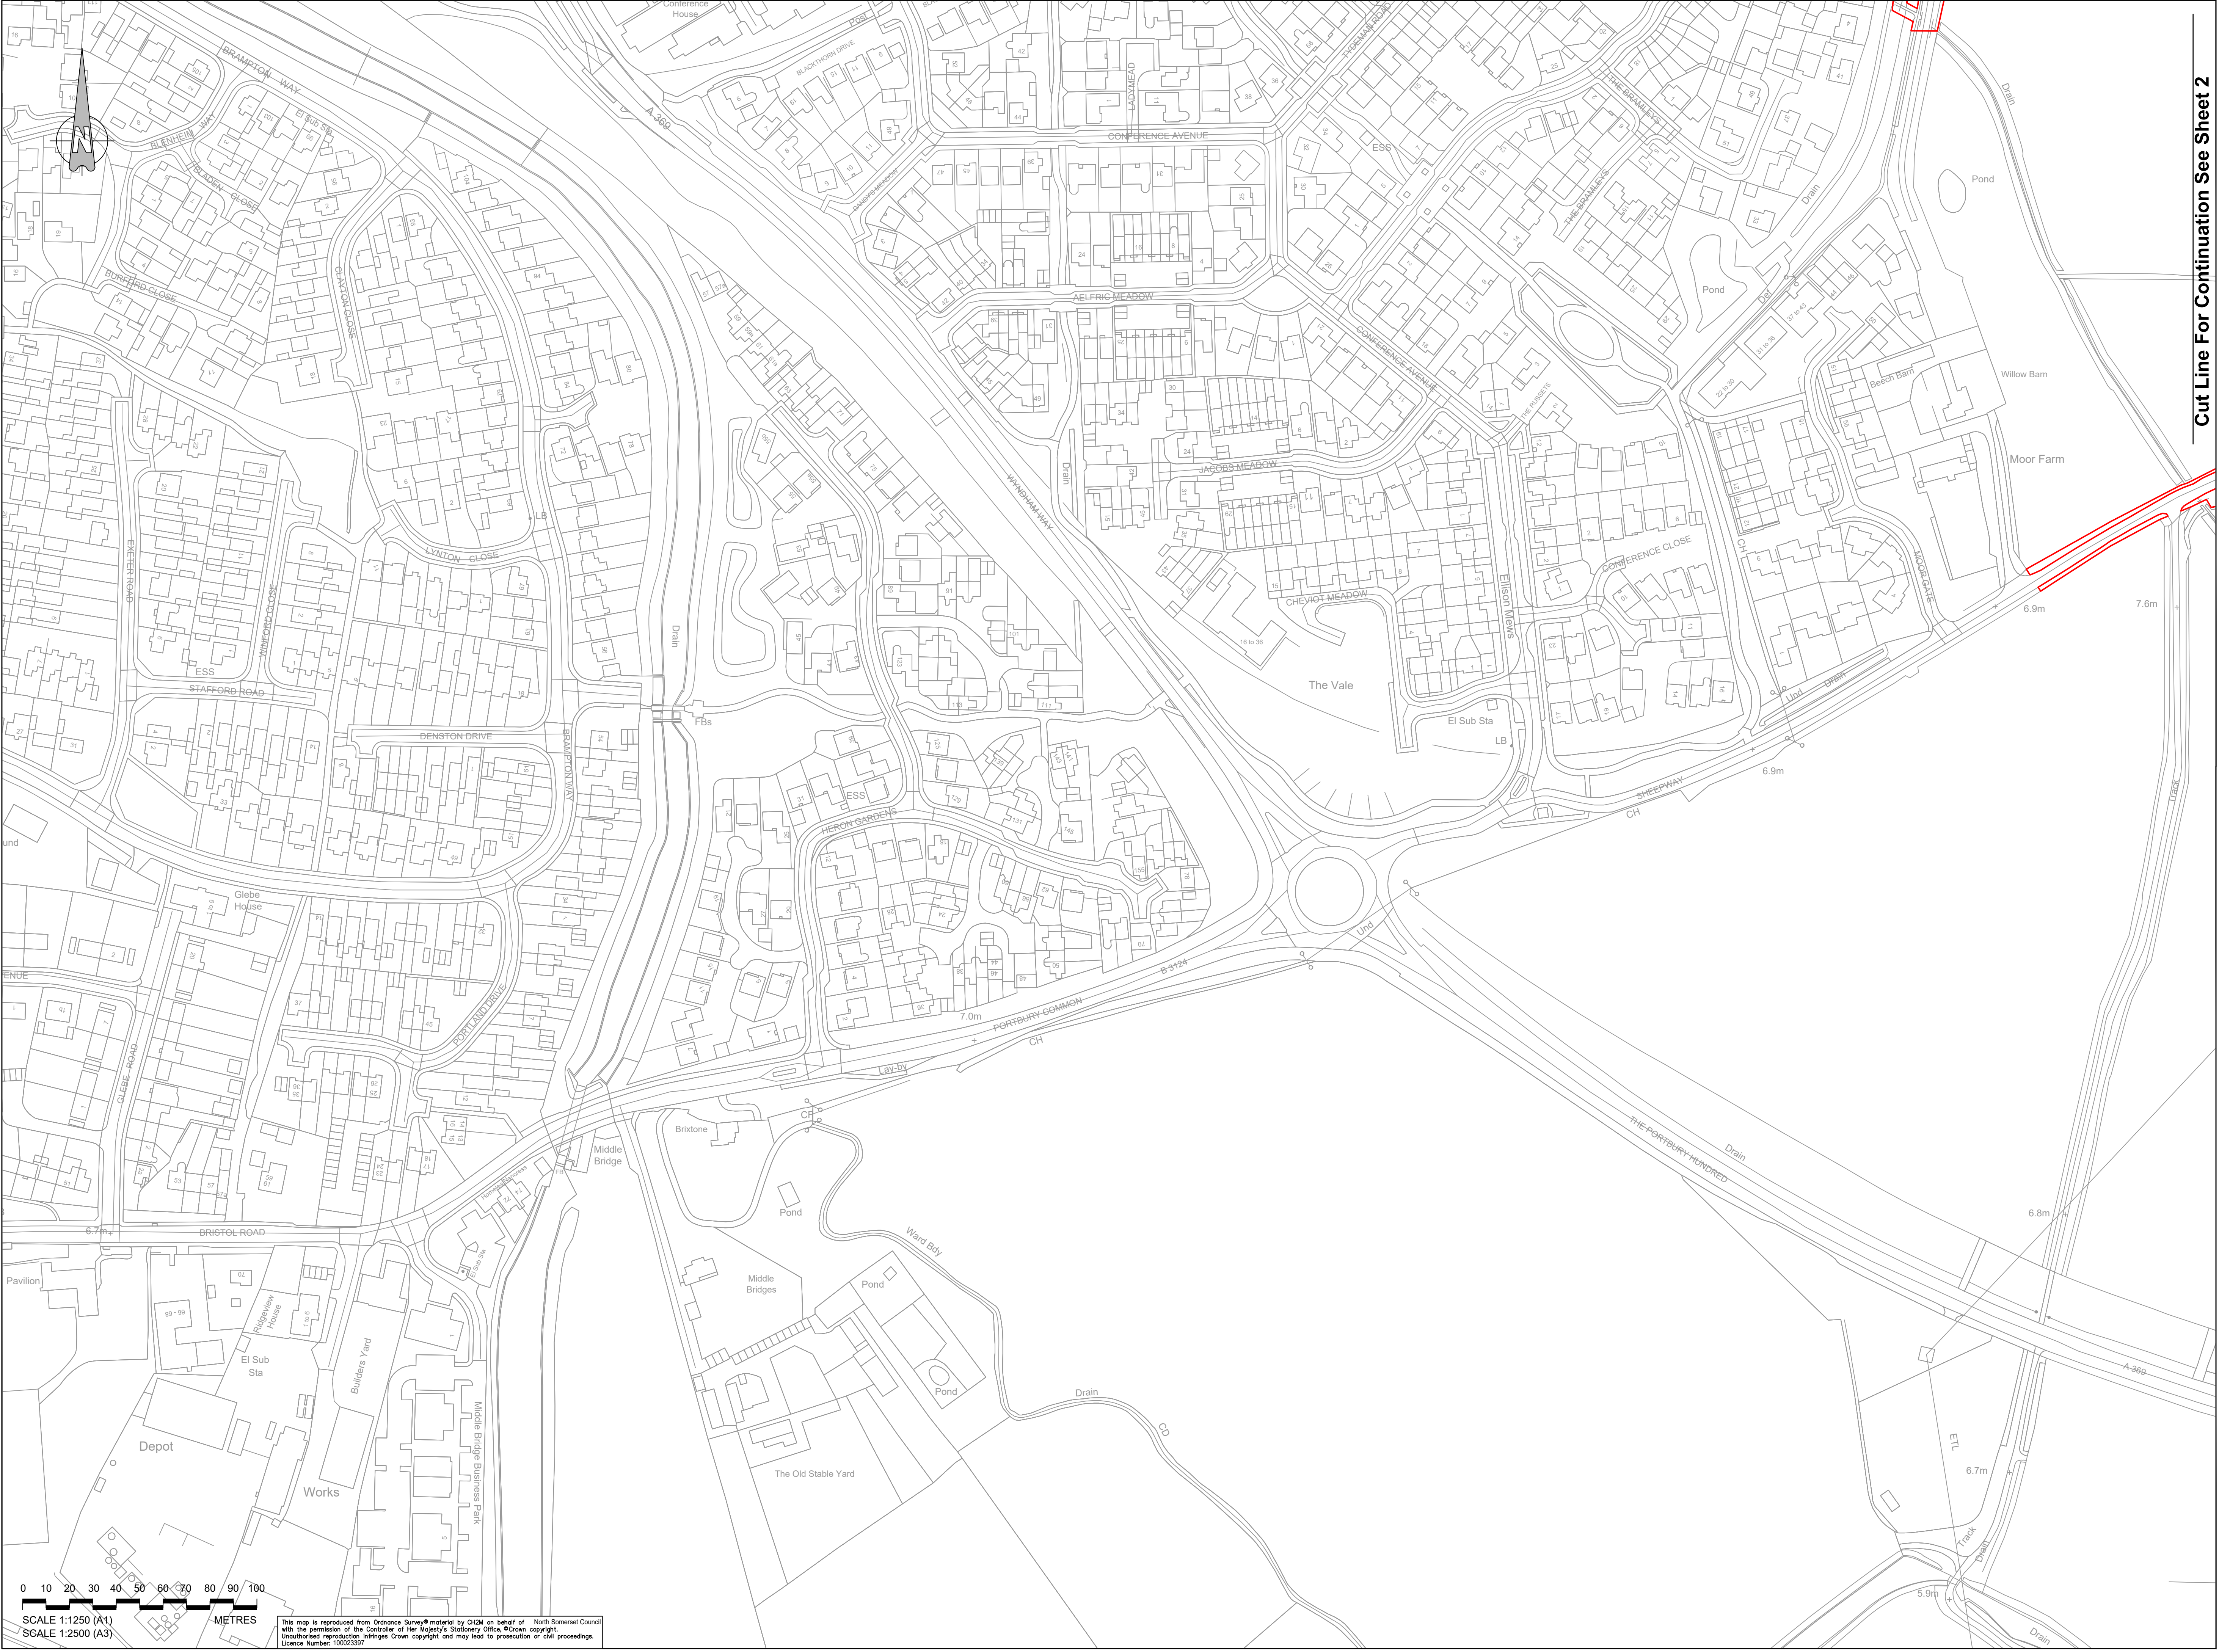

Cut Line For Continuation See Sheet 2

Key:

Order Limits

M	FG	ADL	ADL	21/04/2021
Works descriptions updated				
L	FG	ADL	ADL	11/10/2019
Works and Red Line Updated				
K	OHP	ADL	ADL	06/08/2019
Works Updated				
J	FG	KS	ADL	31/07/2019
Cutlines Updated				
I	FG	KS	ADL	30/04/2019
Works and Red Line Updated				
H	FG	KS	ADL	17/04/2019
Works Updated				
G	FG	KS	ADL	22/02/2019
Works and Red Line Updated				
F	FG	KS	ADL	09/01/2019
Works Updated				
E	FG	KS	ADL	29/11/2018
Red Line and Works Updated				
D	FG	KS	ADL	29/04/2018
Works, Title Block & Order Limits Updated				
C	FG	KS	ADL	14/05/2016
Works Updated				
B	FG	KS	ADL	23/04/2016
Order Limits Updated				
A	FG	KS	ADL	23/02/2016
First Issue				
Rev	By	Chkd	Appr'd	Date

travelwest

1 The Square Temple Quay Bristol
BS1 6DG
Tel +44 (0)117 910 2580
Fax +44 (0)117 910 2581
www.ch2m.com

ch2m

Project
THE PORTISHEAD BRANCH LINE
(METROWEST PHASE 1)
ORDER

Sheeting
WORKS PLAN
SHEET 2A
PORTISHEAD 2

Drawn by: FG Date: 23/02/2018

Checked by: KS Date: 23/02/2018

Approved by: ADL Date: 23/02/2018

674946.BQ.42.01-319 M

Drawing Scale: 1:2500 @ A3

Cut Line For Continuation See Sheet 2

Key:

- Order Limits
- Extents of Work

Cut Line For Continuation See Sheet 3

Work No. 12A
Temporary
Construction
Compound

M	FG	ADL	ADL	21/04/2021
Works descriptions updated				
L	FG	ADL	ADL	11/10/2019
Works and Red Line Updated				
K	OHP	ADL	ADL	06/08/2019
Works Updated				
J	FG	KS	ADL	31/07/2019
Cutlines Updated				
I	FG	KS	ADL	30/04/2019
Works and Red Line Updated				
H	FG	KS	ADL	17/04/2019
Works Updated				
G	FG	KS	ADL	23/02/2019
Works and Red Line Updated				
F	FG	KS	ADL	08/01/2019
Works Updated				
E	FG	KS	ADL	28/11/2018
Red Line and Works Updated				
D	FG	KS	ADL	28/04/2018
Works, Title Block & Order Limits Updated				
Works Updated				
C	FG	KS	ADL	14/05/2016
Order Limits Updated				
B	FG	KS	ADL	23/04/2016
First Issue				
A	FG	KS	ADL	23/02/2016
Revision				
Rev	By	Chkd	Appr'd	Date
Description				

travelwest+

CH2M HILL
1 The Square Temple Quay Bristol
BS1 6DG
Tel +44 (0)117 910 2580
Fax +44 (0)117 910 2581
www.ch2m.com

ch2m

Project
THE PORTISHEAD BRANCH LINE
(METROWEST PHASE 1)
ORDER


Drawing
WORKS PLAN
SHEET 2B
SHEEPWAY 2

Drawn by: FG Date: 23/02/2016
Checked by: KS Date: 23/02/2016
Approved by: ADL Date: 23/02/2016

674946.BQ.42.01-320 M
Drawing Scale: 1:2500 @ A3


LIST OF WORKS SHOWN
ON THIS DRAWING:

Work No. 12A - Temporary Construction
Compound

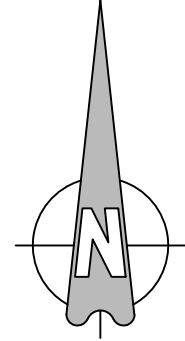

0 10 20 30 40 50 60 70 80 90 100
SCALE 1:1250 (A1)
SCALE 1:2500 (A3)
METRES

This map is reproduced from Ordnance Survey® material by CH2M on behalf of North Somerset Council with the permission of the Controller of Her Majesty's Stationery Office. ©Crown copyright. Unauthorised reproduction infringes Crown copyright and may lead to prosecution or civil proceedings. Licence Number: 100022587

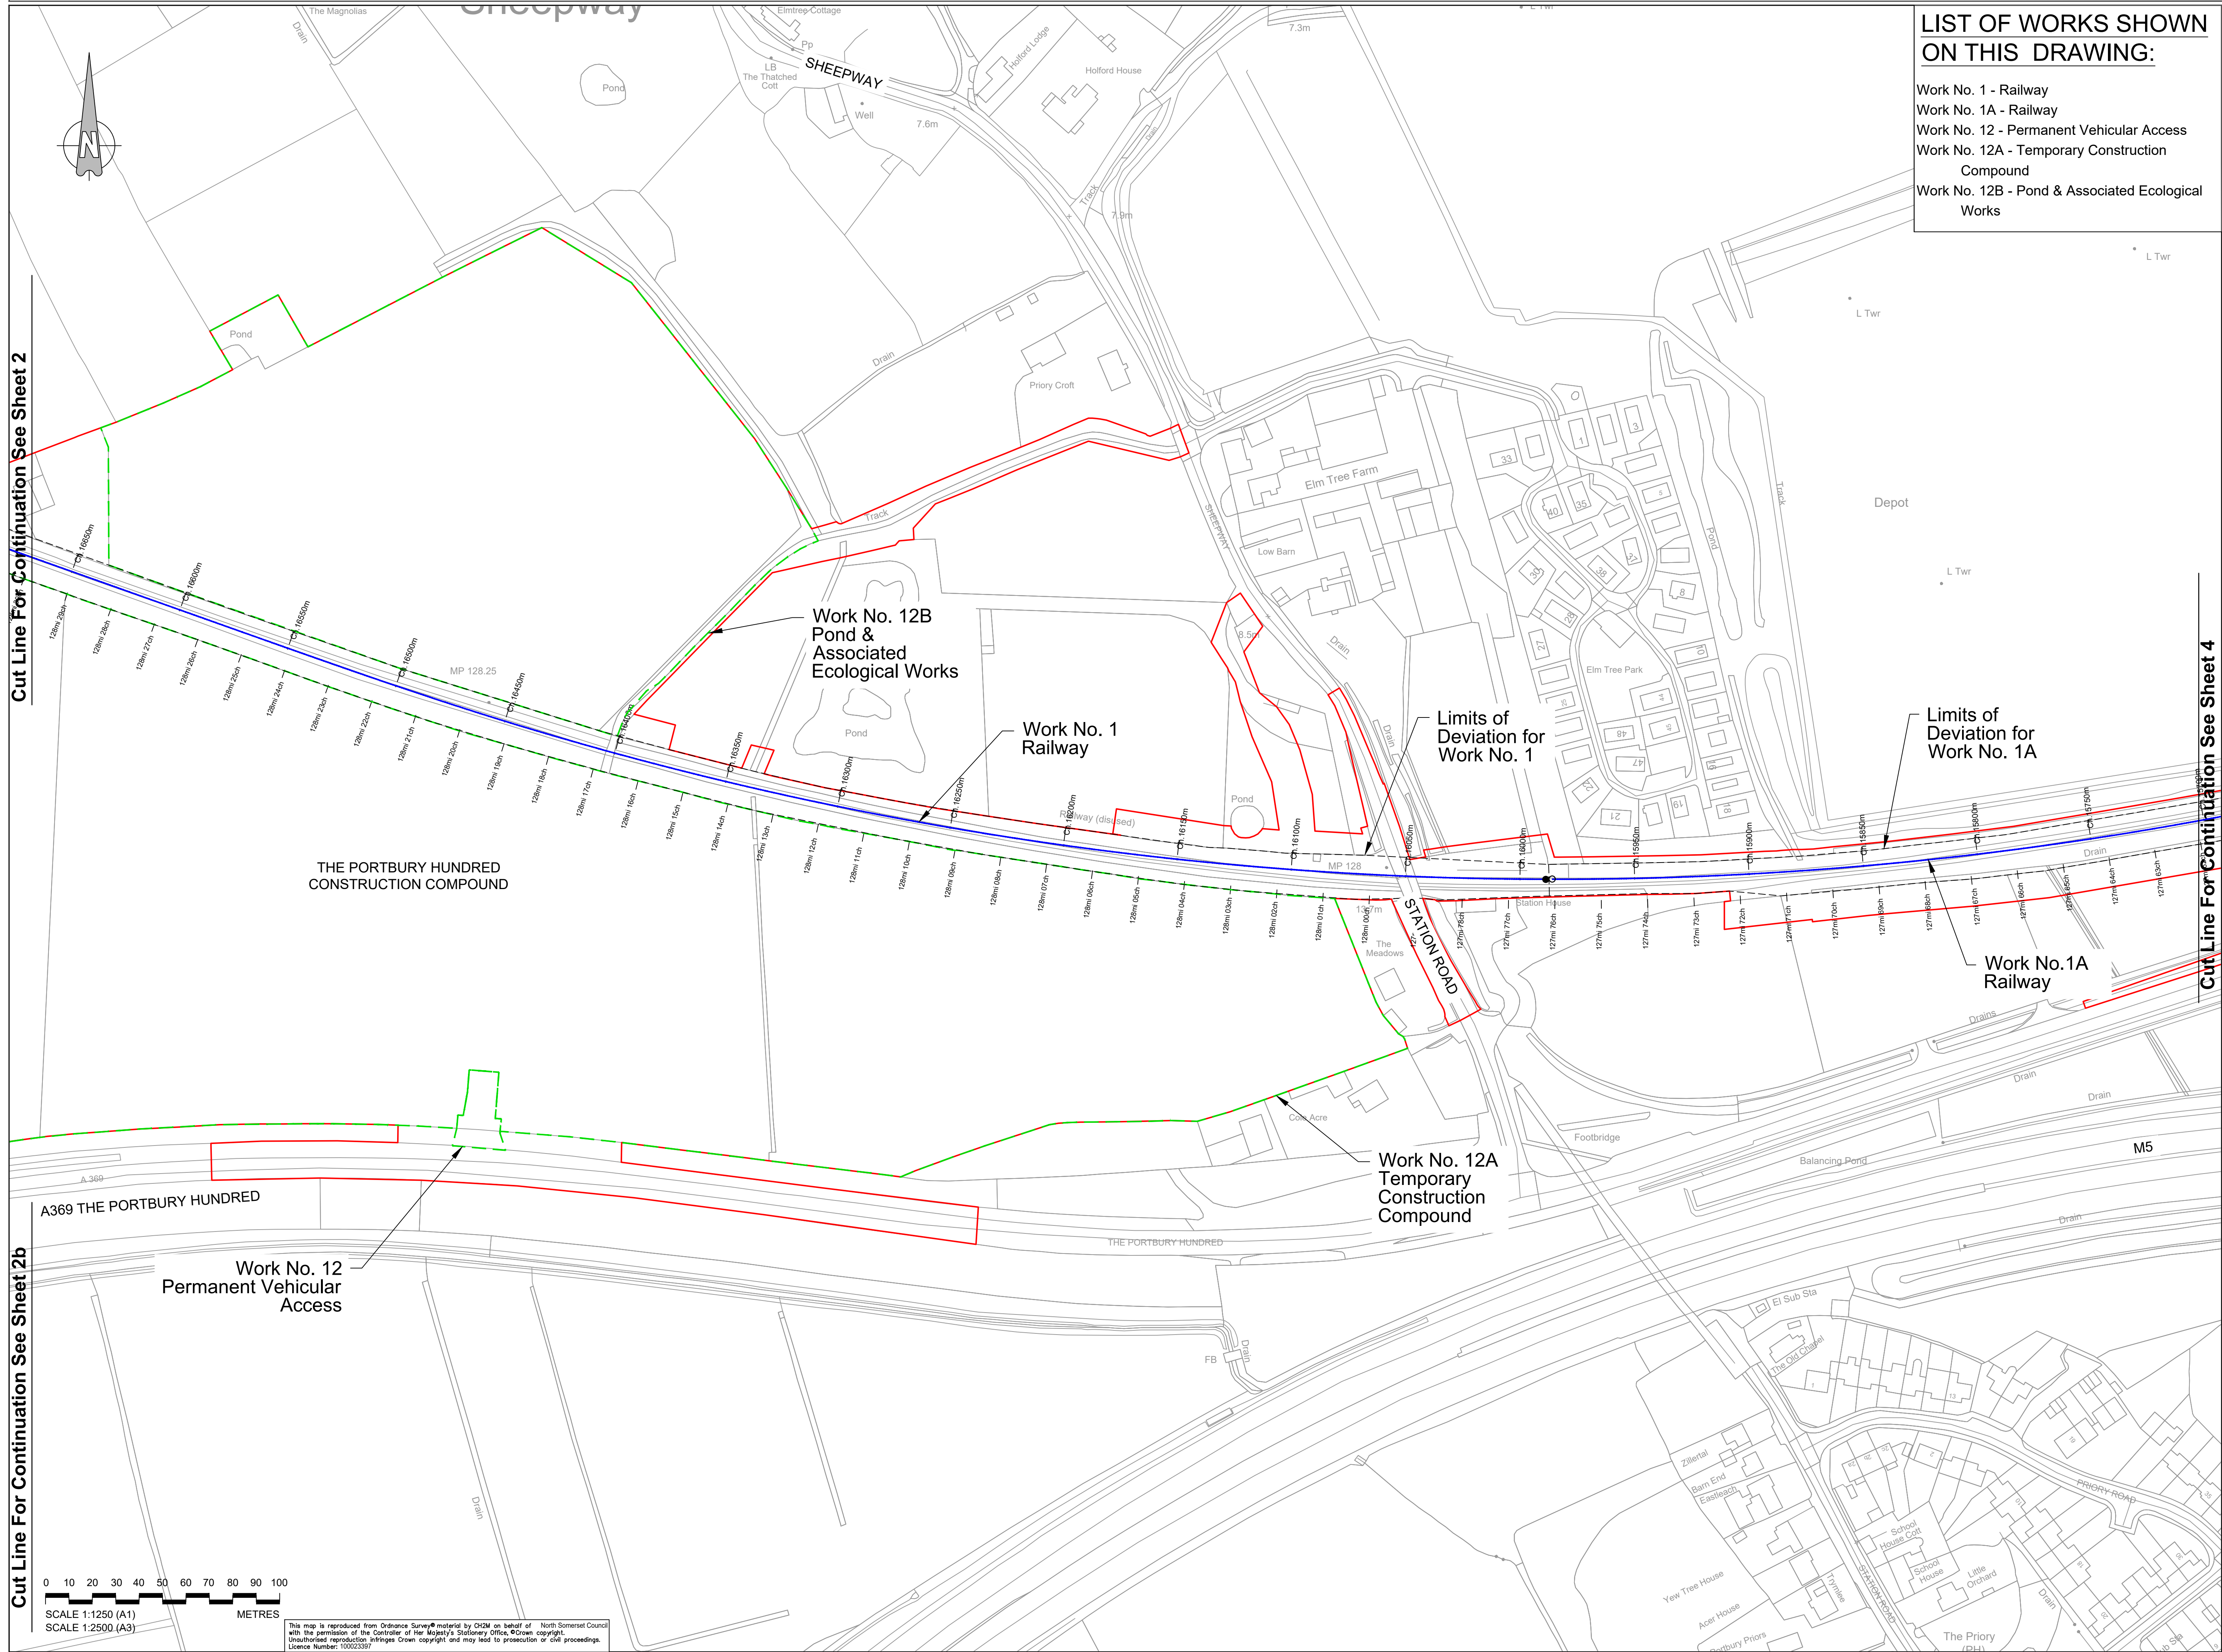


**LIST OF WORKS SHOWN
ON THIS DRAWING:**

- Work No. 1 - Railway
- Work No. 1A - Railway
- Work No. 12 - Permanent Vehicular Access
- Work No. 12A - Temporary Construction Compound
- Work No. 12B - Pond & Associated Ecological Works

- Key:**
- Order Limits
 - Centreline of Work
 - Limits of Deviation
 - Extents of Work
 - Commencement of Work
 - Termination of Work

M	FG	ADL	ADL	21/04/2019
Works descriptions updated				
L	FG	ADL	ADL	11/10/2019
Works and Red Line Updated				
K	OHP	ADL	ADL	06/08/2019
Works Updated				
J	FG	KS	ADL	31/07/2019
Culverts Updated				
I	FG	KS	ADL	30/04/2019
Works and Red Line Updated				
H	FG	KS	ADL	17/04/2019
Works Updated				
G	FG	KS	ADL	23/02/2019
Works and Red Line Updated				
F	FG	KS	ADL	09/01/2019
Works Updated				
E	FG	KS	ADL	29/11/2018
Red Line and Works Updated				
D	FG	KS	ADL	29/04/2018
Works, Title Block & Order Limits Updated				
C	FG	KS	ADL	14/05/2018
Works Updated				
B	FG	KS	ADL	23/04/2018
Order Limits Updated				
A	FG	KS	ADL	23/02/2018
First Issue				
Rev	By	Chd	Appr'd	Date
Description				
travelwest				
CH2M HILL				
1 The Square Temple Quay Bristol				
BS1 6DG				
Tel +44 (0)117 910 2580				
Fax +44 (0)117 910 2581				
www.ch2m.com				
ch2m				
Project				
THE PORTISHEAD BRANCH LINE (METROWEST PHASE 1) ORDER				
Drawing				
WORKS PLAN				
SHEET 3				
OLD PORTBURY STATION				
Drawn by	FG	Drawn	23/02/2018	
Checked by	KS	Checked	23/02/2018	
Approved by	ADL	Approved	23/02/2018	
674946.BQ.42.01-303				M
Drawing Scale: 1:2500 @ A3				

This map is reproduced from Ordnance Survey material by CH2M on behalf of North Somerset Council with the permission of the Controller of Her Majesty's Stationery Office. Crown copyright. Unauthorised reproduction infringes Crown copyright and may lead to prosecution or civil proceedings. Licence Number: 100023597

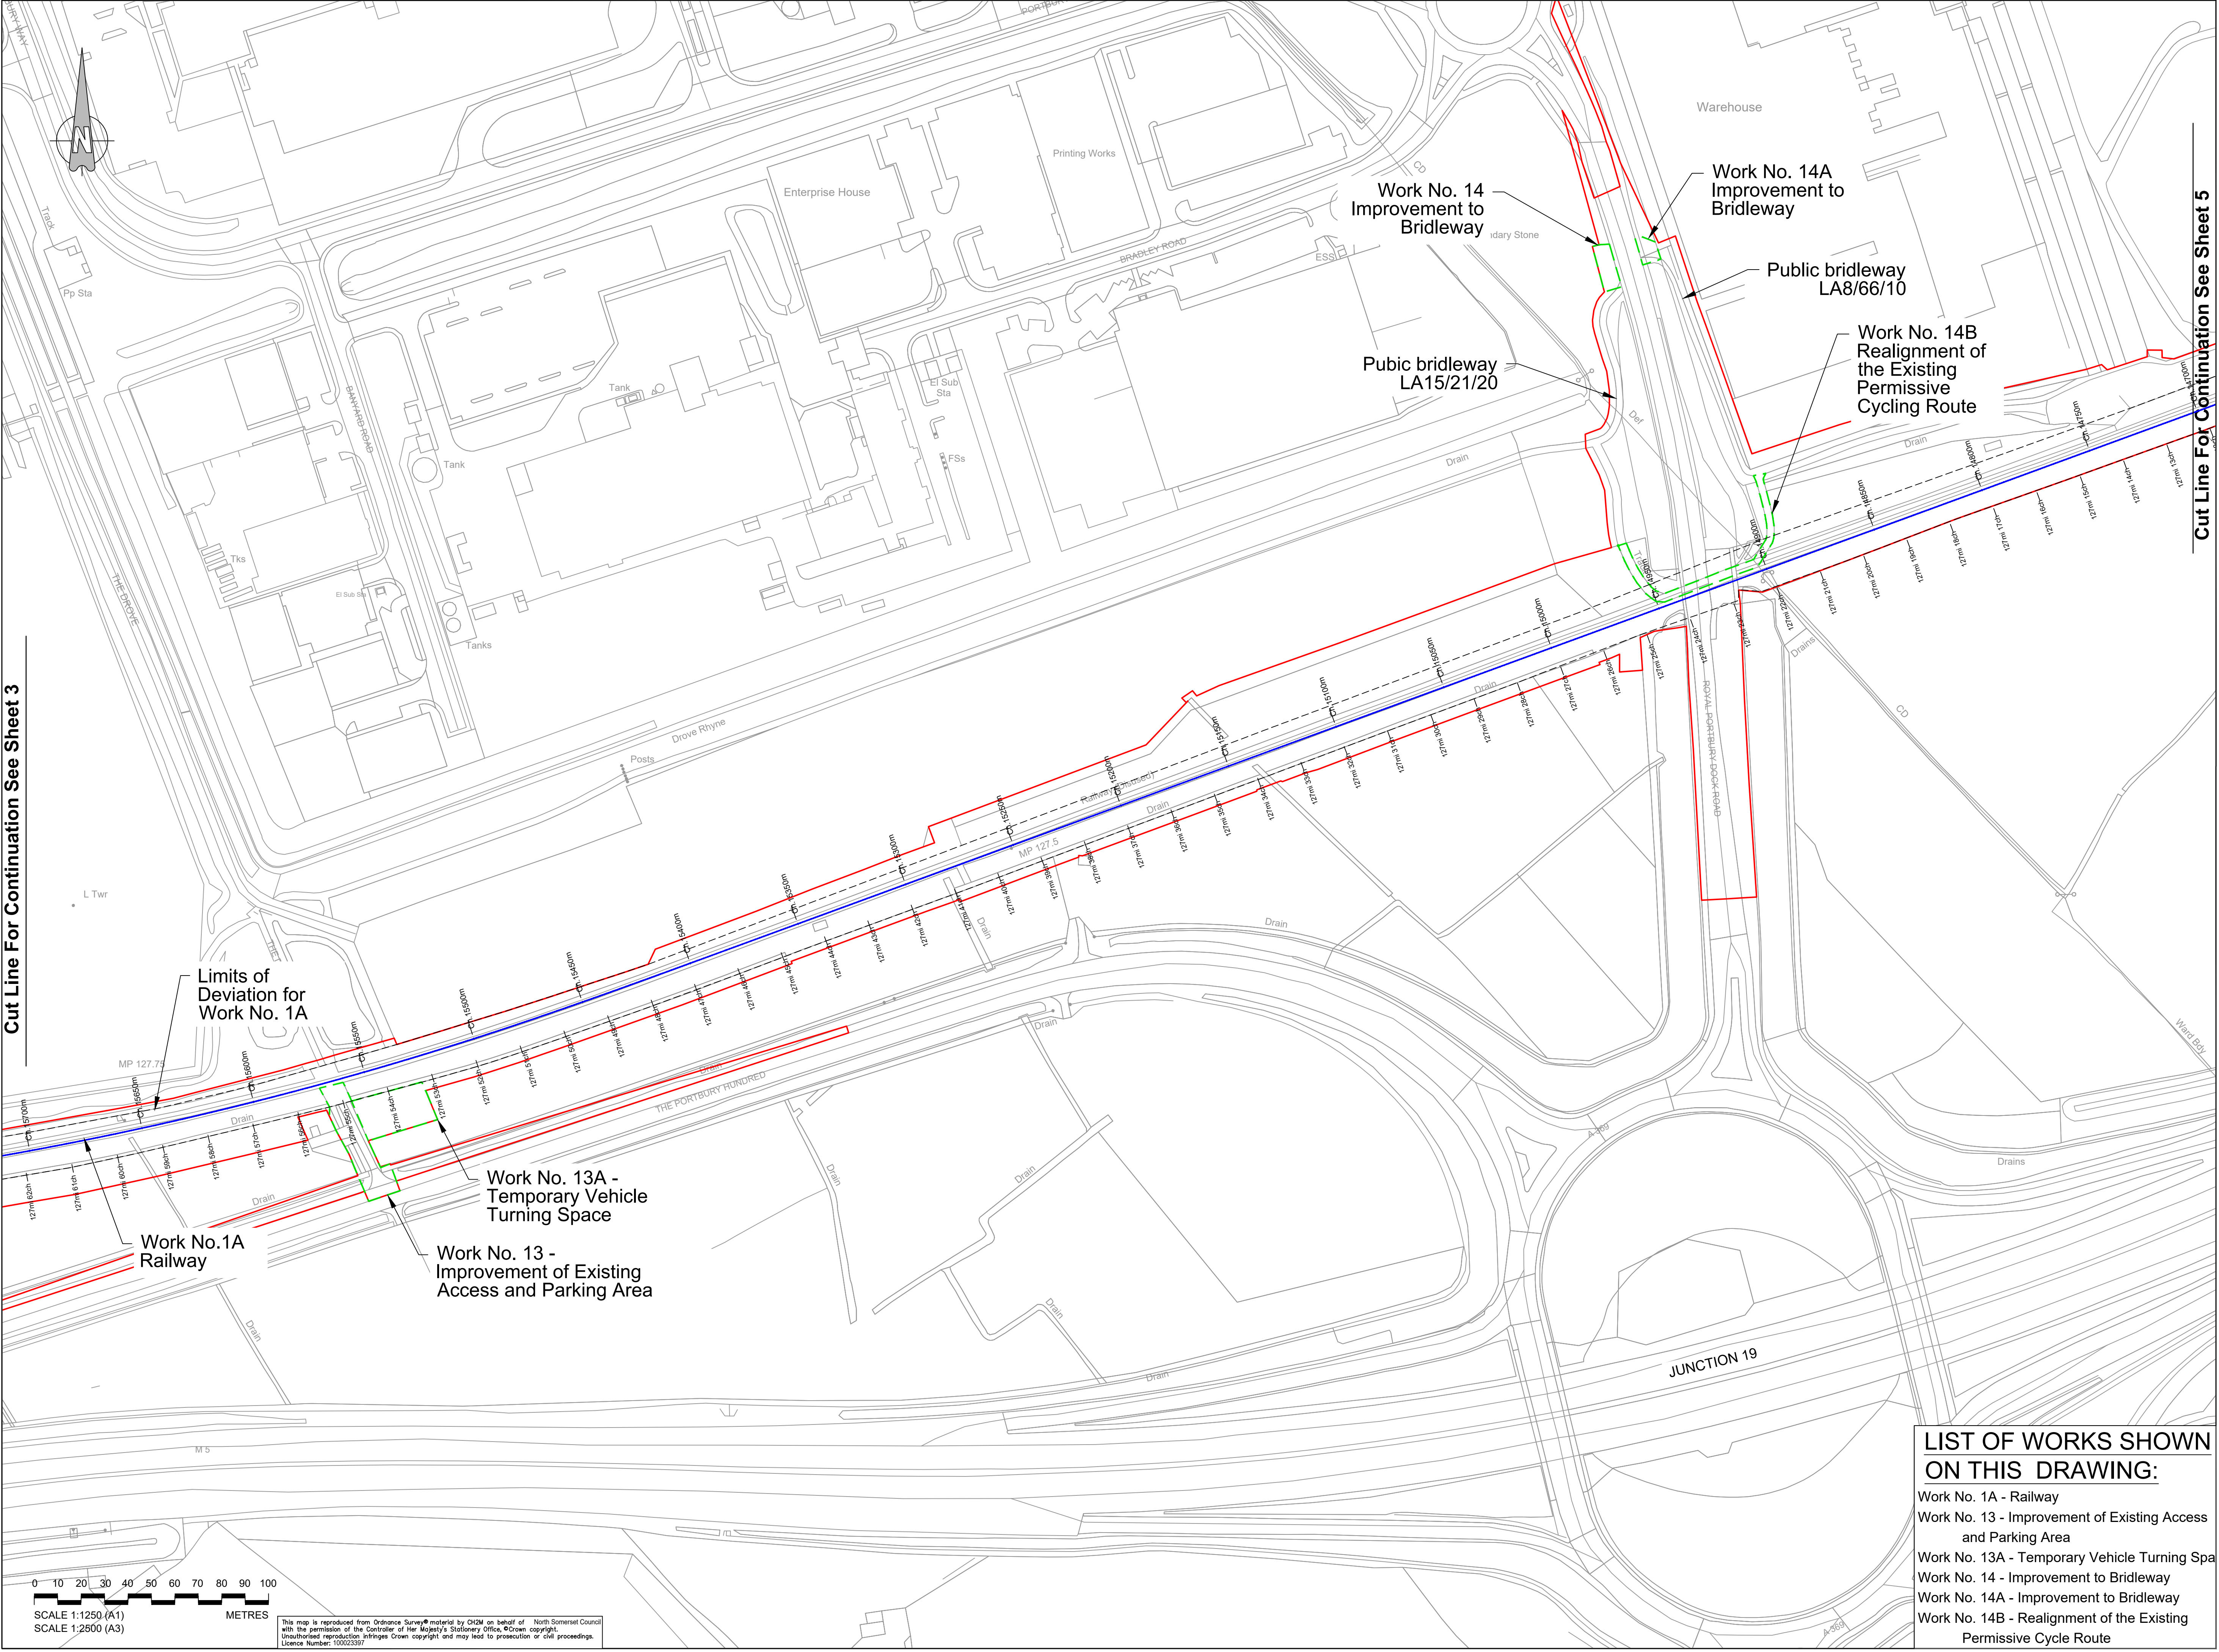

Cut Line For Continuation See Sheet 3

Cut Line For Continuation See Sheet 5

Key:

- Order Limits
- Centreline of Work
- Limits of Deviation
- Extents of Work

M	FG	ADL	ADL	21/04/2021
Works descriptions updated				
L	FG	ADL	ADL	11/10/2019
Works and Red Line Updated				
K	ONP	ADL	ADL	06/08/2019
Works Updated				
J	FG	KS	ADL	31/07/2019
Cutlines Updated				
I	FG	KS	ADL	30/04/2019
Works and Red Line Updated				
H	FG	KS	ADL	17/04/2019
Works Updated				
G	FG	KS	ADL	22/02/2019
Works and Red Line Updated				
F	FG	KS	ADL	09/01/2019
Works Updated				
E	FG	KS	ADL	28/11/2018
Red Line and Works Updated				
D	FG	KS	ADL	28/04/2018
Works, Title Block & Order Limits Updated				
C	FG	KS	ADL	14/05/2018
Works Updated				
B	FG	KS	ADL	23/04/2018
Order Limits Updated				
A	FG	KS	ADL	23/02/2018
First Issue				
Rev	By	Chd	Appr	Date
Description				

travelwest+

CH2M HILL
1 The Square Temple Quay Bristol
BS1 6DG
Tel +44 (0)117 910 2580
Fax +44 (0)117 910 2581
www.ch2m.com

ch2m

Project
THE PORTISHEAD BRANCH LINE
(METROWEST PHASE 1)
ORDER

Sheeting
WORKS PLAN
SHEET 4
JUNCTION 19


Drawn by: FG Date: 23/02/2018
Checked by: KS Date: 23/02/2018
Approved by: ADL Date: 23/02/2018

674946.BQ.42.01-304 M
Drawing Scale: 1:2500 @ A3


- LIST OF WORKS SHOWN ON THIS DRAWING:**
- Work No. 1A - Railway
 - Work No. 13 - Improvement of Existing Access and Parking Area
 - Work No. 13A - Temporary Vehicle Turning Space
 - Work No. 14 - Improvement to Bridleway
 - Work No. 14A - Improvement to Bridleway
 - Work No. 14B - Realignment of the Existing Permissive Cycle Route

LIST OF WORKS SHOWN
ON THIS DRAWING:

- Work No. 1A - Railway
Work No. 15 - Temporary Path
Work No. 16 - Realignment of the Existing
Permissive Cycling Route
Work No. 16A - Temporary Construction
Compound
Work No. 16B - Pond & Associated
Ecological Works
Work No. 16C - Road Rail Access Point
Work No. 16D - Flood Mitigation Area
Work No. 17 - Temporary Construction
Compound
Work No. 18 - Bridleway
Work No. 19 - Installation of New and Alteration of
Existing Railway Signal Equipment,
Troughs and Cables

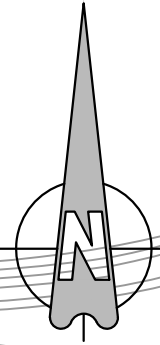

- Key:
- Order Limits
 - Centreline of Work
 - Limits of Deviation
 - Extents of Work

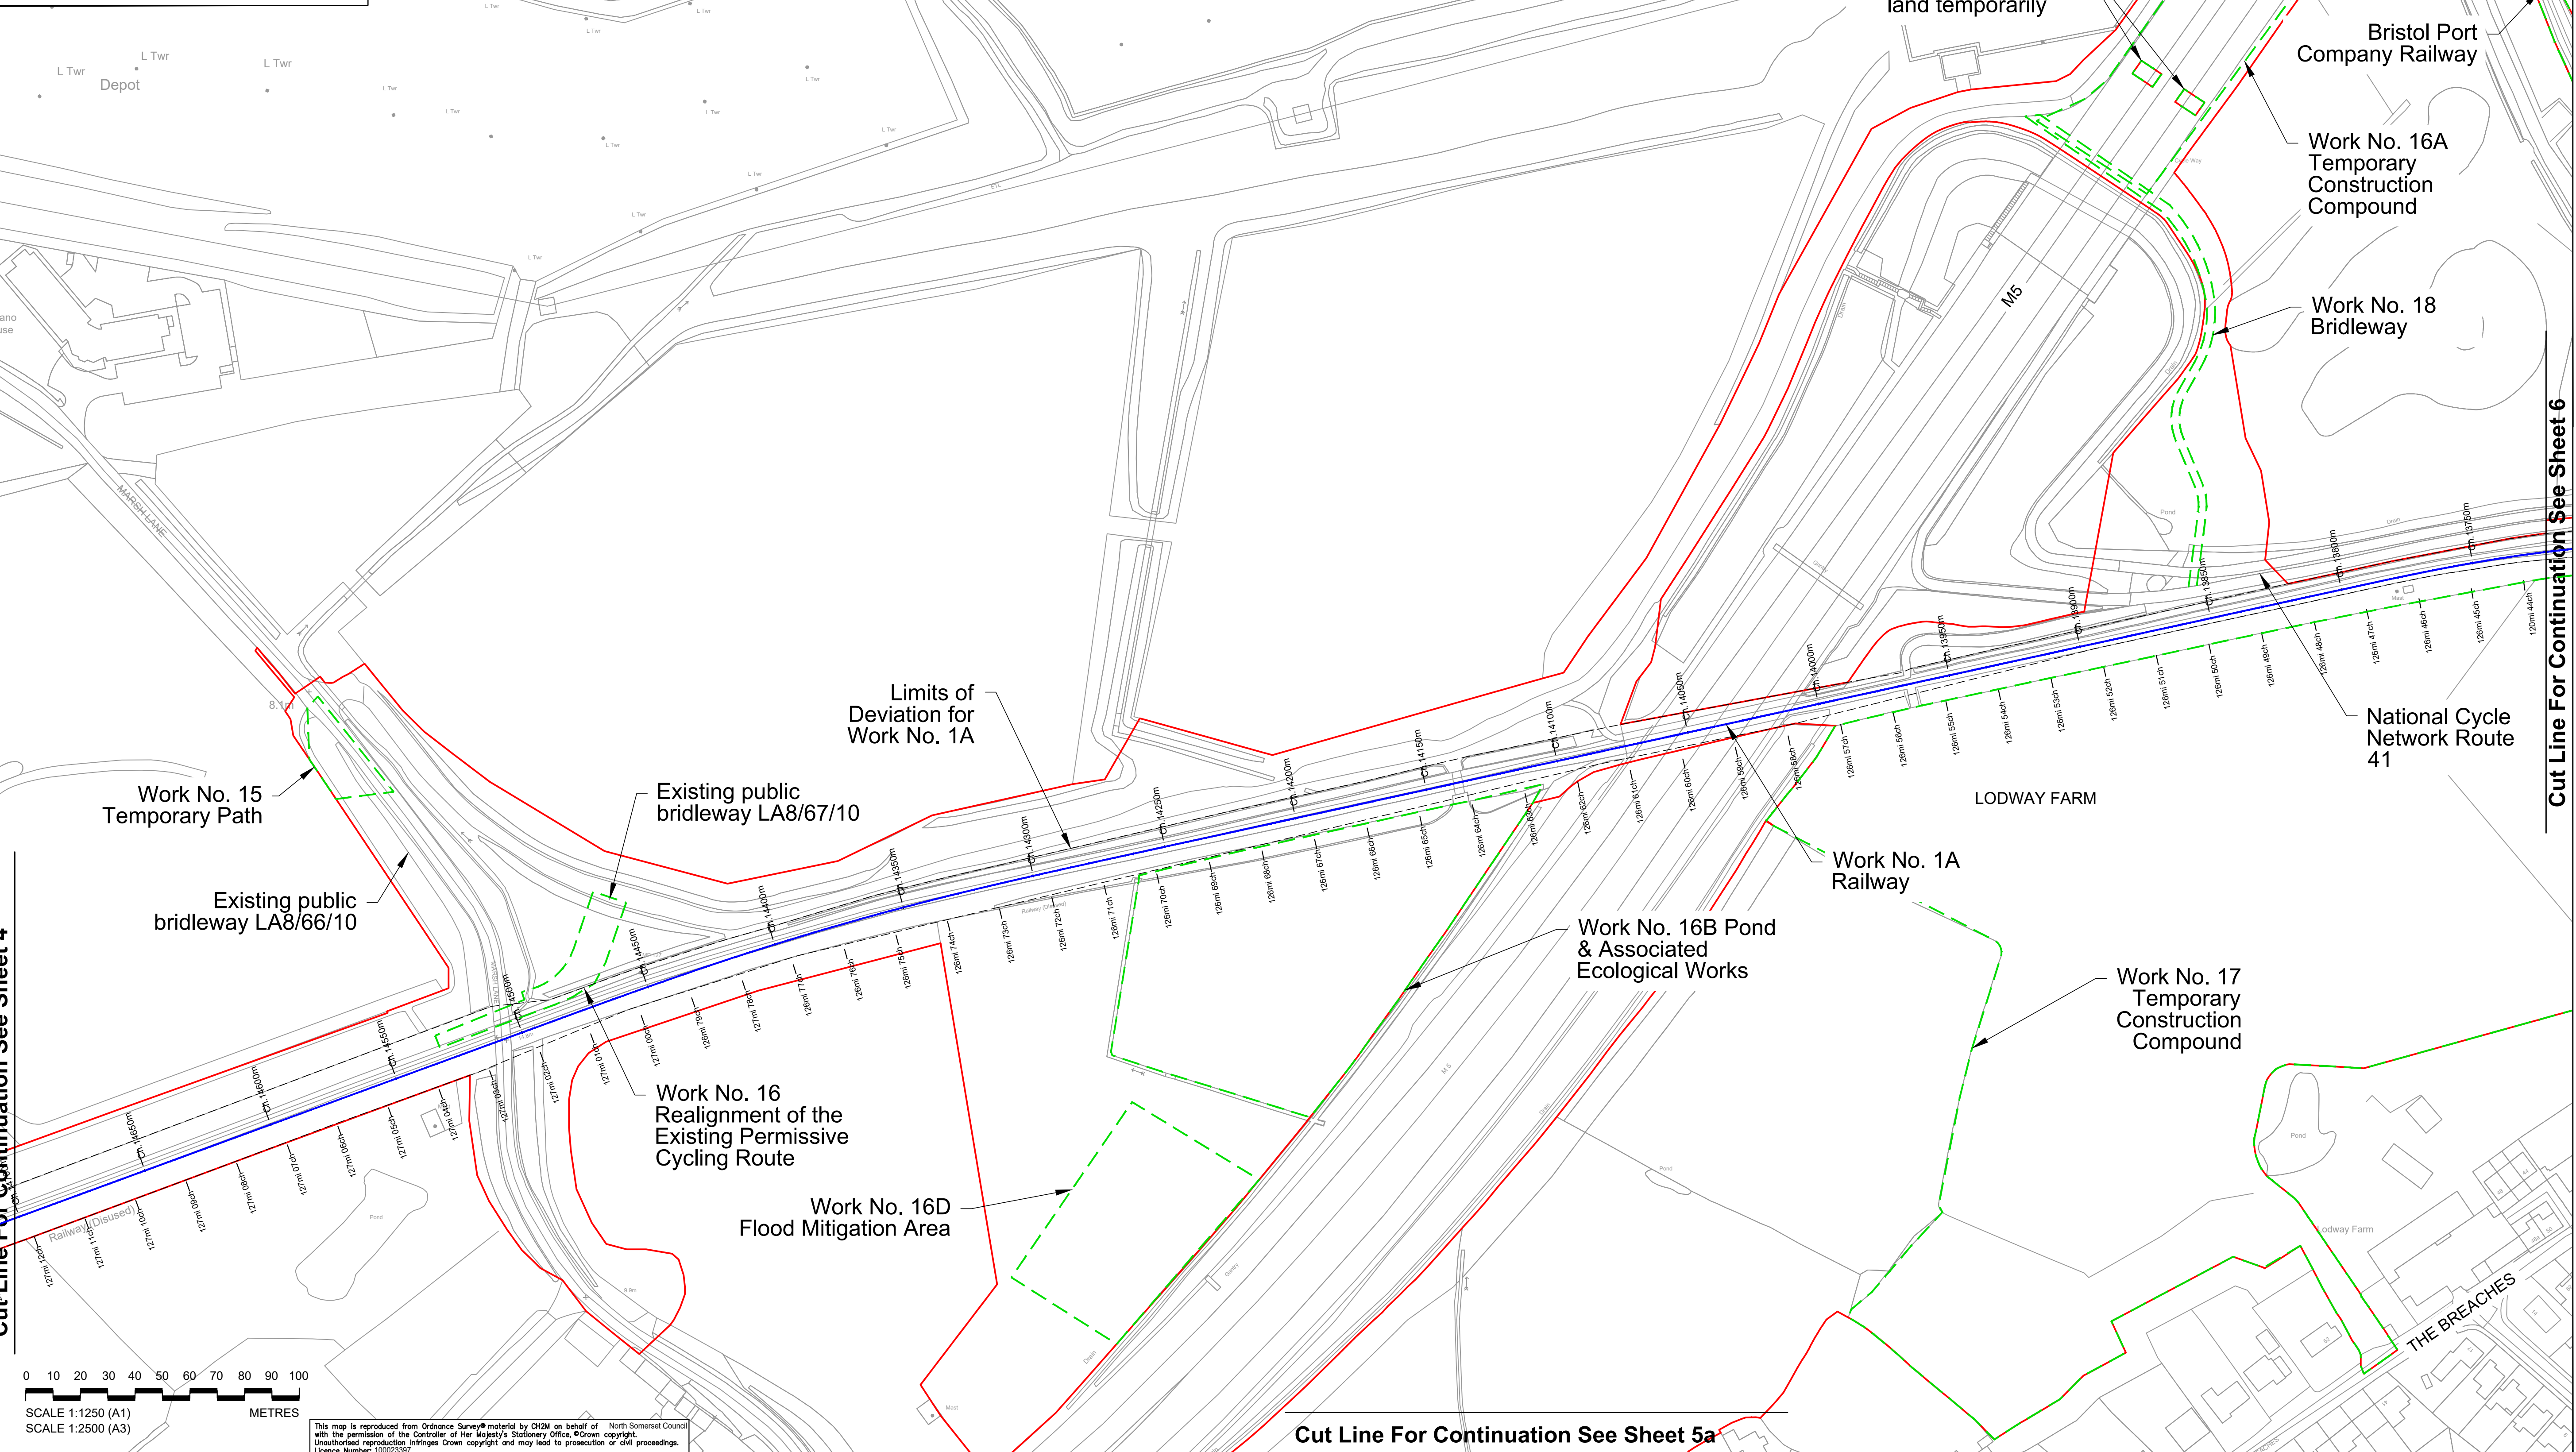

Cut Line For Continuation See Sheet 6


N	OHP	ADL	ADL	22/10/2019
Work No. 17 Temporary Construction Compound area amended to match ecological mitigation				
M	FG	ADL	ADL	21/04/2020
Works descriptions updated				
L	FG	ADL	ADL	11/10/2019
Works and Red Line Updated				
K	OHP	ADL	ADL	06/08/2019
Works Updated				
J	FG	KS	ADL	31/07/2019
Closures Updated				
I	FG	KS	ADL	30/04/2019
Works and Red Line Updated				
H	FG	KS	ADL	17/04/2019
Works Updated				
G	FG	KS	ADL	22/02/2019
Works and Red Line Updated				
F	FG	KS	ADL	09/01/2019
Works Updated				
E	FG	KS	ADL	29/11/2018
Red Line and Works Updated				
D	FG	KS	ADL	28/04/2018
Works, Title Block & Order Limits Updated				
C	FG	KS	ADL	14/05/2018
Works Updated				
B	FG	KS	ADL	23/04/2018
Order Limits Updated				
A	FG	KS	ADL	23/02/2018
First Issue				
Rev	By	Chkd	Appvd	Date
Description				
travelwest				
CH2M HILL				
1 The Square Temple Quay Bristol				
BS1 6DG				
Tel +44 (0)117 910 2580				
Fax +44 (0)117 910 2581				
www.ch2m.com				
ch2m				
Project				
THE PORTISHEAD BRANCH LINE				
(METROWEST PHASE 1)				
ORDER				
Drawing				
WORKS PLAN				
SHEET 5				
M5 OVERBRIDGE				
Drawn by: FG				
Checked by: KS				
Approved by: ADL				
674946.BQ.42.01-305				
Drawing Scale: 1:2500 @ A3				

0 10 20 30 40 50 60 70 80 90 100
SCALE 1:1250 (A1)
SCALE 1:2500 (A3)
METRES

This map is reproduced from Ordnance Survey material by CH2M on behalf of
with the permission of the Controller of Her Majesty's Stationery Office, Crown copyright.
Unauthorized reproduction infringes Crown copyright and may lead to prosecution or civil proceedings.
Licence Number: 100023597

Cut Line For Continuation See Sheet 5a

Cut Line For Continuation See Sheet 5

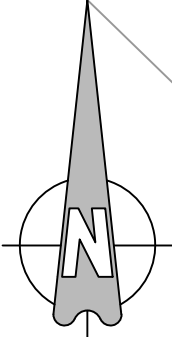

0 10 20 30 40 50 60 70 80 90 100
SCALE 1:1250 (A1)
SCALE 1:2500 (A3)
METRES

This map is reproduced from Ordnance Survey® material by CH2M on behalf of North Somerset Council with the permission of the Controller of Her Majesty's Stationery Office, ©Crown copyright. Unauthorised reproduction infringes Crown copyright and may lead to prosecution or civil proceedings. Licence Number: 100025597

Key:

Order Limits

M	FG	ADL	ADL	21/04/2021
Works descriptions updated				
L	FG	ADL	ADL	11/10/2019
Works and Red Line Updated				
K	ONP	ADL	ADL	06/08/2019
Works Updated				
J	FG	KS	ADL	31/07/2019
Culverts Updated				
I	FG	KS	ADL	30/04/2019
Works and Red Line Updated				
H	FG	KS	ADL	17/04/2019
Works Updated				
G	FG	KS	ADL	22/02/2019
Works and Red Line Updated				
F	FG	KS	ADL	09/01/2019
Works Updated				
E	FG	KS	ADL	28/11/2018
Red Line and Works Updated				
D	FG	KS	ADL	28/04/2018
Works, Title Block & Order Limits Updated				
C	FG	KS	ADL	14/05/2018
Works Updated				
B	FG	KS	ADL	23/04/2018
Order Limits Updated				
A	FG	KS	ADL	23/02/2018
First Issue				
Rev	By	Chkd	Appr'd	Date
Description				

CH2M HILL
1 The Square Temple Quay Bristol
BS1 6DG
Tel +44 (0)117 910 2580
Fax +44 (0)117 910 2581
www.ch2m.com


Project
THE PORTISHEAD BRANCH LINE (METROWEST PHASE 1) ORDER

Drawing
**WORKS PLAN
SHEET 5A
EASTON-IN-GORDANO**

Drawn by: FG	Date: 23/02/2018
Checked by: KS	Date: 23/02/2018
Approved by: ADL	Date: 23/02/2018

674946.BQ.42.01-321 M

Drawing Scale: 1:2500 @ A3

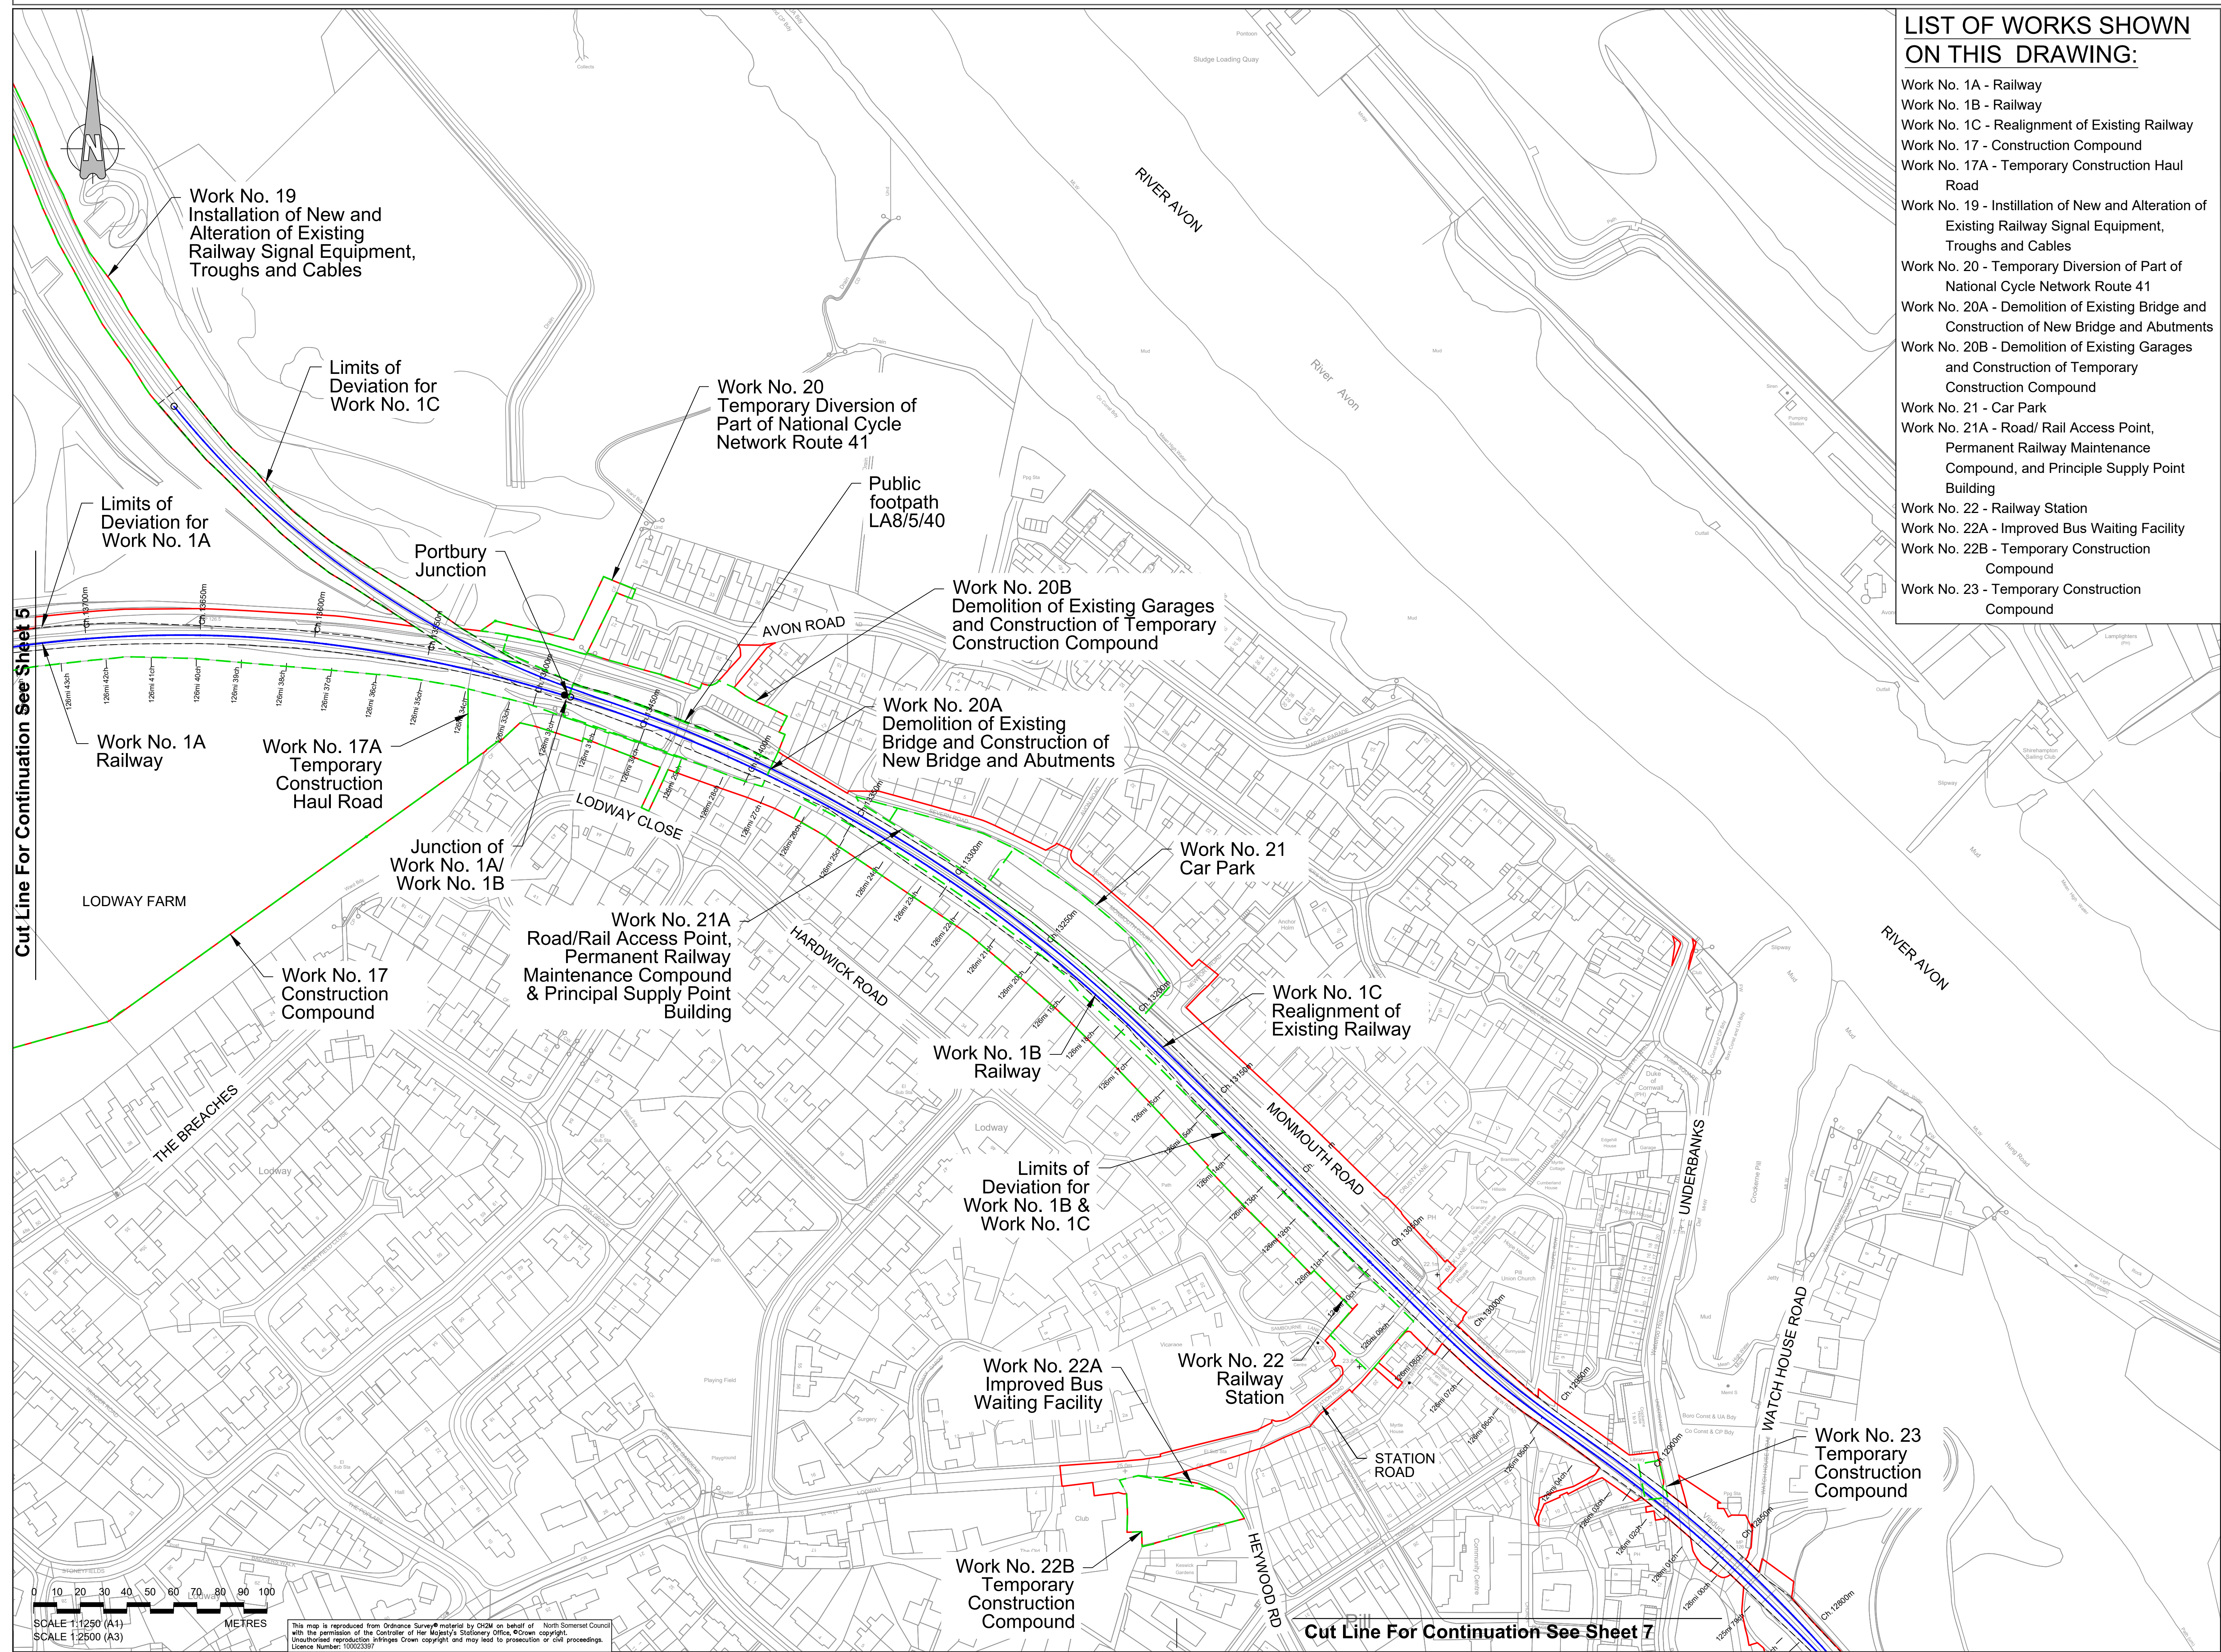

**LIST OF WORKS SHOWN
ON THIS DRAWING:**

- Work No. 1A - Railway
- Work No. 1B - Railway
- Work No. 1C - Realignment of Existing Railway
- Work No. 17 - Construction Compound
- Work No. 17A - Temporary Construction Haul Road
- Work No. 19 - Installation of New and Alteration of Existing Railway Signal Equipment, Troughs and Cables
- Work No. 20 - Temporary Diversion of Part of National Cycle Network Route 41
- Work No. 20A - Demolition of Existing Bridge and Construction of New Bridge and Abutments
- Work No. 20B - Demolition of Existing Garages and Construction of Temporary Construction Compound
- Work No. 21 - Car Park
- Work No. 21A - Road/ Rail Access Point, Permanent Railway Maintenance Compound, and Principle Supply Point Building
- Work No. 22 - Railway Station
- Work No. 22A - Improved Bus Waiting Facility
- Work No. 22B - Temporary Construction Compound
- Work No. 23 - Temporary Construction Compound

- Key:
- Order Limits
 - Centreline of Work
 - Limits of Deviation
 - Extents of Work
 - Commencement of Work
 - Termination of Work

M	FG	ADL	ADL	21/04/2021
Works descriptions updated				
L	FG	ADL	ADL	11/10/2019
Works and Red Line Updated				
K	OHP	ADL	ADL	06/08/2019
Works Updated				
J	FG	KS	ADL	31/07/2019
Culverts Updated				
I	FG	KS	ADL	30/04/2019
Works and Red Line Updated				
H	FG	KS	ADL	17/04/2019
Works Updated				
G	FG	KS	ADL	22/02/2019
Works and Red Line Updated				
F	FG	KS	ADL	09/01/2019
Works Updated				
E	FG	KS	ADL	28/11/2018
Red Line and Works Updated				
D	FG	KS	ADL	28/04/2018
Works, Title Block & Order Limits Updated				
C	FG	KS	ADL	14/05/2018
Works Updated				
B	FG	KS	ADL	23/04/2018
Order Limits Updated				
A	FG	KS	ADL	23/02/2018
First Issue				
Rev	By	Chd	Appr'd	Date

travelwest
1 The Square Temple Quay Bristol
BS1 6DG
Tel +44 (0)117 910 2580
Fax +44 (0)117 910 2581
www.ch2m.com

ch2m
THE PORTISHEAD BRANCH LINE
(METROWEST PHASE 1)
ORDER

WORKS PLAN
SHEET 6
PILL

674946.BQ.42.01-306 M
Drawing Scale: 1:2500 @ A3

LIST OF WORKS SHOWN
ON THIS DRAWING:

Work No. 1B - Railway
Work No. 1C - Realignment of Existing Railway

- Key:
- Order Limits
 - Centreline of Work
 - Limits of Deviation
 - Termination of Work

Cut Line For Continuation See Sheet 6

Work No. 1C
Realignment of
Existing Railway

Work No. 1B
Railway

Limits of
Deviation for
Work No. 1B &
Work No. 1C


Termination point
for Work No. 1B
and Work No. 1C

Cut Line For Continuation See Sheet 8

0 10 20 30 40 50 60 70 80 90 100
SCALE 1:1250 (A1)
SCALE 1:2500 (A3)
METRES

This map is reproduced from Ordnance Survey material by CH2M on behalf of North Somerset Council with the permission of the Controller of Her Majesty's Stationery Office, © Crown copyright. Unauthorised reproduction infringes Crown copyright and may lead to prosecution or civil proceedings. Licence Number: 10002397

M	FG	ADL	ADL	21/04/2020	
Works descriptions updated					
L	FG	ADL	ADL	11/10/2019	
Works and Red Line Updated					
K	CHP	ADL	ADL	06/08/2019	
Works Updated					
J	FG	KS	ADL	31/07/2019	
Coffins Updated					
I	FG	KS	ADL	30/04/2019	
Works and Red Line Updated					
H	FG	KS	ADL	17/04/2019	
Works Updated					
G	FG	KS	ADL	22/02/2019	
Works and Red Line Updated					
F	FG	KS	ADL	09/01/2019	
Works Updated					
E	FG	KS	ADL	28/11/2018	
Red Line and Works Updated					
D	FG	KS	ADL	28/04/2018	
Works, Title Block & Order Limits Updated					
C	FG	KS	ADL	14/05/2018	
Works Updated					
B	FG	KS	ADL	23/04/2018	
Order Limits Updated					
A	FG	KS	ADL	23/02/2018	
First Issue					
Rev	By	Chkd	Appr'd	Date	
Description					
					
					
Project: THE PORTISHEAD BRANCH LINE (METROWEST PHASE 1) ORDER					
Drawing: WORKS PLAN SHEET 7 HAM GREEN					
Drawn by:	FG	Date 23/02/2018			
Checked by:	KS	Date 23/02/2018			
Approved by:	ADL	Date 23/02/2018			
674946.BQ.42.01-307					
Drawing Scale: 1:2500 @ A3					
				M	

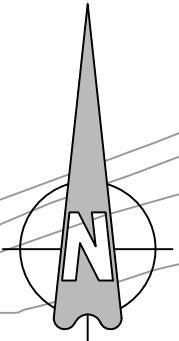

LIST OF WORKS SHOWN
ON THIS DRAWING:

Work No. 24 - Permanent Vehicle Compound with
a Road/ Rail Vehicle Access Point,
Permanent Accesses and Highway
Improvements
Work No. 24A - Temporary Construction
Compound

Key:
Order Limits
Extents of
Work

Cut Line For Continuation See Sheet 9

Work No. 24
Permanent Vehicular Compound
with a Road/ Rail Vehicle Access
Point, Permanent Accesses and
Highway Improvements

Work No. 24A
Temporary
Construction
Compound

0 10 20 30 40 50 60 70 80 90 100
SCALE 1:1250 (A1)
SCALE 1:2500 (A3)
METRES

This map is reproduced from Ordnance Survey material by CH2M on behalf of North Somerset Council with the permission of the Controller of Her Majesty's Stationery Office, Crown copyright. Unauthorised reproduction infringes Crown copyright and may lead to prosecution or civil proceedings. Licence Number: 100022387

M	FG	ADL	ADL	21/04/2021
Works descriptions updated				
L	FG	ADL	ADL	11/10/2019
Works and Red Line Updated				
K	OHP	ADL	ADL	06/08/2019
Works Updated				
J	FG	KS	ADL	31/07/2019
Culverts Updated				
I	FG	KS	ADL	30/04/2019
Works and Red Line Updated				
H	FG	KS	ADL	17/04/2019
Works Updated				
G	FG	KS	ADL	23/02/2019
Works and Red Line Updated				
F	FG	KS	ADL	08/01/2019
Works Updated				
E	FG	KS	ADL	28/11/2018
Red Line and Works Updated				
D	FG	KS	ADL	28/04/2018
Works, Title Block & Order Limits Updated				
C	FG	KS	ADL	14/05/2016
Works Updated				
B	FG	KS	ADL	23/04/2016
Order Limits Updated				
A	FG	KS	ADL	23/02/2016
First Issue				
Drawn	By	Checked	Approved	Date



1 The Square Temple Quay Bristol
BS1 6DG
Tel +44 (0)117 910 2580
Fax +44 (0)117 910 2581
www.ch2m.com



Project
THE PORTISHEAD BRANCH LINE
(METROWEST PHASE 1)
ORDER

Sheeting
WORKS PLAN
SHEET 8
CHAPEL PILL

Drawn by:	FG	Date:	23/02/2016
Checked by:	KS	Date:	23/02/2016
Approved by:	ADL	Date:	23/02/2016

674946.BQ.42.01-308 M
Drawing Scale: 1:2500 @ A3

Cut Line For Continuation See Sheet 8

Cut Line For Continuation See Sheet 10

Key:

Order Limits

M

FG

ADL

ADL

21/04/2021

Works descriptions updated

L

FG

ADL

ADL

11/10/2019

Works and Red Line Updated

K

ONP

ADL

ADL

06/08/2019

Works Updated

J

FG

KS

ADL

31/07/2019

Cutlines Updated

I

FG

KS

ADL

30/04/2019

Works and Red Line Updated

H

FG

KS

ADL

17/04/2019

Works Updated

G

FG

KS

ADL

22/02/2019

Works and Red Line Updated

F

FG

KS

ADL

09/01/2019

Works Updated

E

FG

KS

ADL

28/11/2018

Red Line and Works Updated

D

FG

KS

ADL

28/04/2018

Works, Title Block & Order Limits Updated

C

FG

KS

ADL

14/05/2018

Works Updated

B

FG

KS

ADL

23/04/2018

Order Limits Updated

A

FG

KS

ADL

23/02/2018

First Issue

Rev

By

Chkd

Apprvd

Date

Description

travelwest

Back to back 100m segments. Works North to south and then South to North. All works are subject to the current order limits.

CH2M HILL

1 The Square Temple Quay Bristol

BS1 6DG

Tel +44 (0)117 910 2580

Fax +44 (0)117 910 2581

www.ch2m.com

Project

THE PORTISHEAD BRANCH LINE (METROWEST PHASE 1) ORDER

Sheeting

WORKS PLAN

SHEET 9

LEIGH WOODS 1

Drawn by

FG

Drawn on

23/02/2018

Checked by

KS

Checked on

23/02/2018

Approved by

ADL

Approved on

23/02/2018

674946.BQ.42.01-309

M

Drawing Scale

1:2500 @ A3

0 10 20 30 40 50 60 70 80 90 100
SCALE 1:1250 (A1)
SCALE 1:2500 (A3)
METRES

This map is reproduced from Ordnance Survey material by CH2M on behalf of North Somerset Council with the permission of the Controller of Her Majesty's Stationery Office. © Crown copyright. Unauthorised reproduction infringes Crown copyright and may lead to prosecution or civil proceedings. Licence Number: 100022587

Order Limits

	FG	ADL	ADL	21/04/2020
Works descriptions updated				
K	FG	ADL	ADL	11/10/2019
Notes and Red Line Updated				
K	ONP	ADL	ADL	06/06/2019
Notes Updated				
J	FG	KS	ADL	31/01/2019
Outlines Updated				
I	FG	KS	ADL	30/04/2019
Notes and Red Line Updated				
H	FG	KS	ADL	17/04/2019
Notes Updated				
G	FG	KS	ADL	22/02/2019
Notes and Red Line Updated				
F	FG	KS	ADL	09/01/2019
Notes Updated				
E	FG	KS	ADL	29/11/2018
Order Line and Works Updated				
D	FG	KS	ADL	26/04/2018
Notes, Title Block & Order Marks Updated				
C	FG	KS	ADL	14/05/2018
Notes Updated				
B	FG	KS	ADL	23/04/2018
Order Marks Updated				
A	FG	KS	ADL	23/02/2018
First Issue				
Rev	By	Chief	Approved	Date
Description				



South North Sea Corridor, Bristol North Foreland and South Goodwin Shoals
CH2M HILL
 The Square Temple Quay Bristol
 BS1 3DG
 Tel +44 (0)117 910 2580
 Fax +44 (0)117 910 2581
 www.ch2m.com



The PORTSHEAD BRANCH LINE (METROWEST PHASE 1) ORDER	
WORKS PLAN	
SHEET 10	
SANDSTONE TUNNEL	
prepared by: FG checked by: BS approved by: ADL	Date: 23/02/2018 Date: 23/02/2018 Date: 23/02/2018

734946.BQ.42.01-310
 Drawing Scale: 1:2500 @ A3

M

Key:

Order Limits

Cut Line For Continuation See Sheet 10

TOW PATH

LEIGH WOODS

Leigh Woods
(Nature Conservancy Council)

RIVER AVON

Avon Gorge

Cut Line For Continuation See Sheet 12

0 10 20 30 40 50 60 70 80 90 100
SCALE 1:1250 (A1)
SCALE 1:2500 (A3)
METRES

This map is reproduced from Ordnance Survey® material by CH2M on behalf of North Somerset Council with the permission of the Controller of Her Majesty's Stationery Office, ©Crown copyright. Unauthorised reproduction infringes Crown copyright and may lead to prosecution or civil proceedings. Licence Number: 10002397


M	FG	ADL	ADL	21/04/2019
Works descriptions updated				
L	FG	ADL	ADL	11/10/2019
Works and Red Line Updated				
K	OHP	ADL	ADL	06/08/2019
Works Updated				
J	FG	KS	ADL	31/07/2019
Cutlines Updated				
I	FG	KS	ADL	30/04/2019
Works and Red Line Updated				
H	FG	KS	ADL	17/04/2019
Works Updated				
G	FG	KS	ADL	22/02/2019
Works and Red Line Updated				
F	FG	KS	ADL	09/01/2019
Works Updated				
E	FG	KS	ADL	29/11/2018
Red Line and Works Updated				
D	FG	KS	ADL	28/04/2018
Works, Title Block & Order Limits Updated				
C	FG	KS	ADL	14/05/2018
Works Updated				
B	FG	KS	ADL	23/04/2018
Order Limits Updated				
A	FG	KS	ADL	23/02/2018
First Issue				
Rev	By	Chkd	Appr'd	Date
Description				
travelwest				
CH2M HILL 1 The Square Temple Quay Bristol BS1 6DG Tel +44 (0)117 910 2580 Fax +44 (0)117 910 2581 www.ch2m.com				
Project THE PORTISHEAD BRANCH LINE (METROWEST PHASE 1) ORDER				
Drawing WORKS PLAN SHEET 11 LEIGH WOODS 2				
Drawn by	FG	Drawn	23/02/2018	Revised
Checked by	KS	Drawn	23/02/2018	
Approved by	ADL	Drawn	23/02/2018	
674946.BQ.42.01-311				M
Drawing Scale: 1:2500 @ A3				



This map is reproduced from Ordnance Survey material by CH2M on behalf of North Somerset Council with the permission of the Controller of Her Majesty's Stationery Office. © Crown copyright. Unauthorised reproduction infringes Crown copyright and may lead to prosecution or civil proceedings. Licence Number: 100023397



[illegible]

This map is reproduced from Ordnance Survey material by CH2M on behalf of North Somerset Council with the permission of the Controller of Her Majesty's Stationery Office. © Crown copyright. Unauthorised reproduction infringes Crown copyright and may lead to prosecution or civil proceedings. Licence Number: 100023397

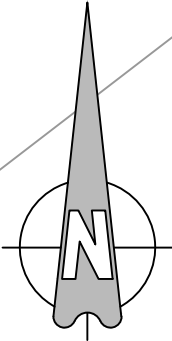

Cut Line For Continuation See Sheet 11a

Cut Line For Continuation See Sheet 11

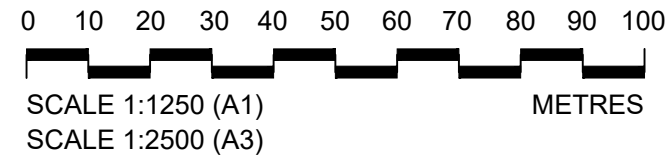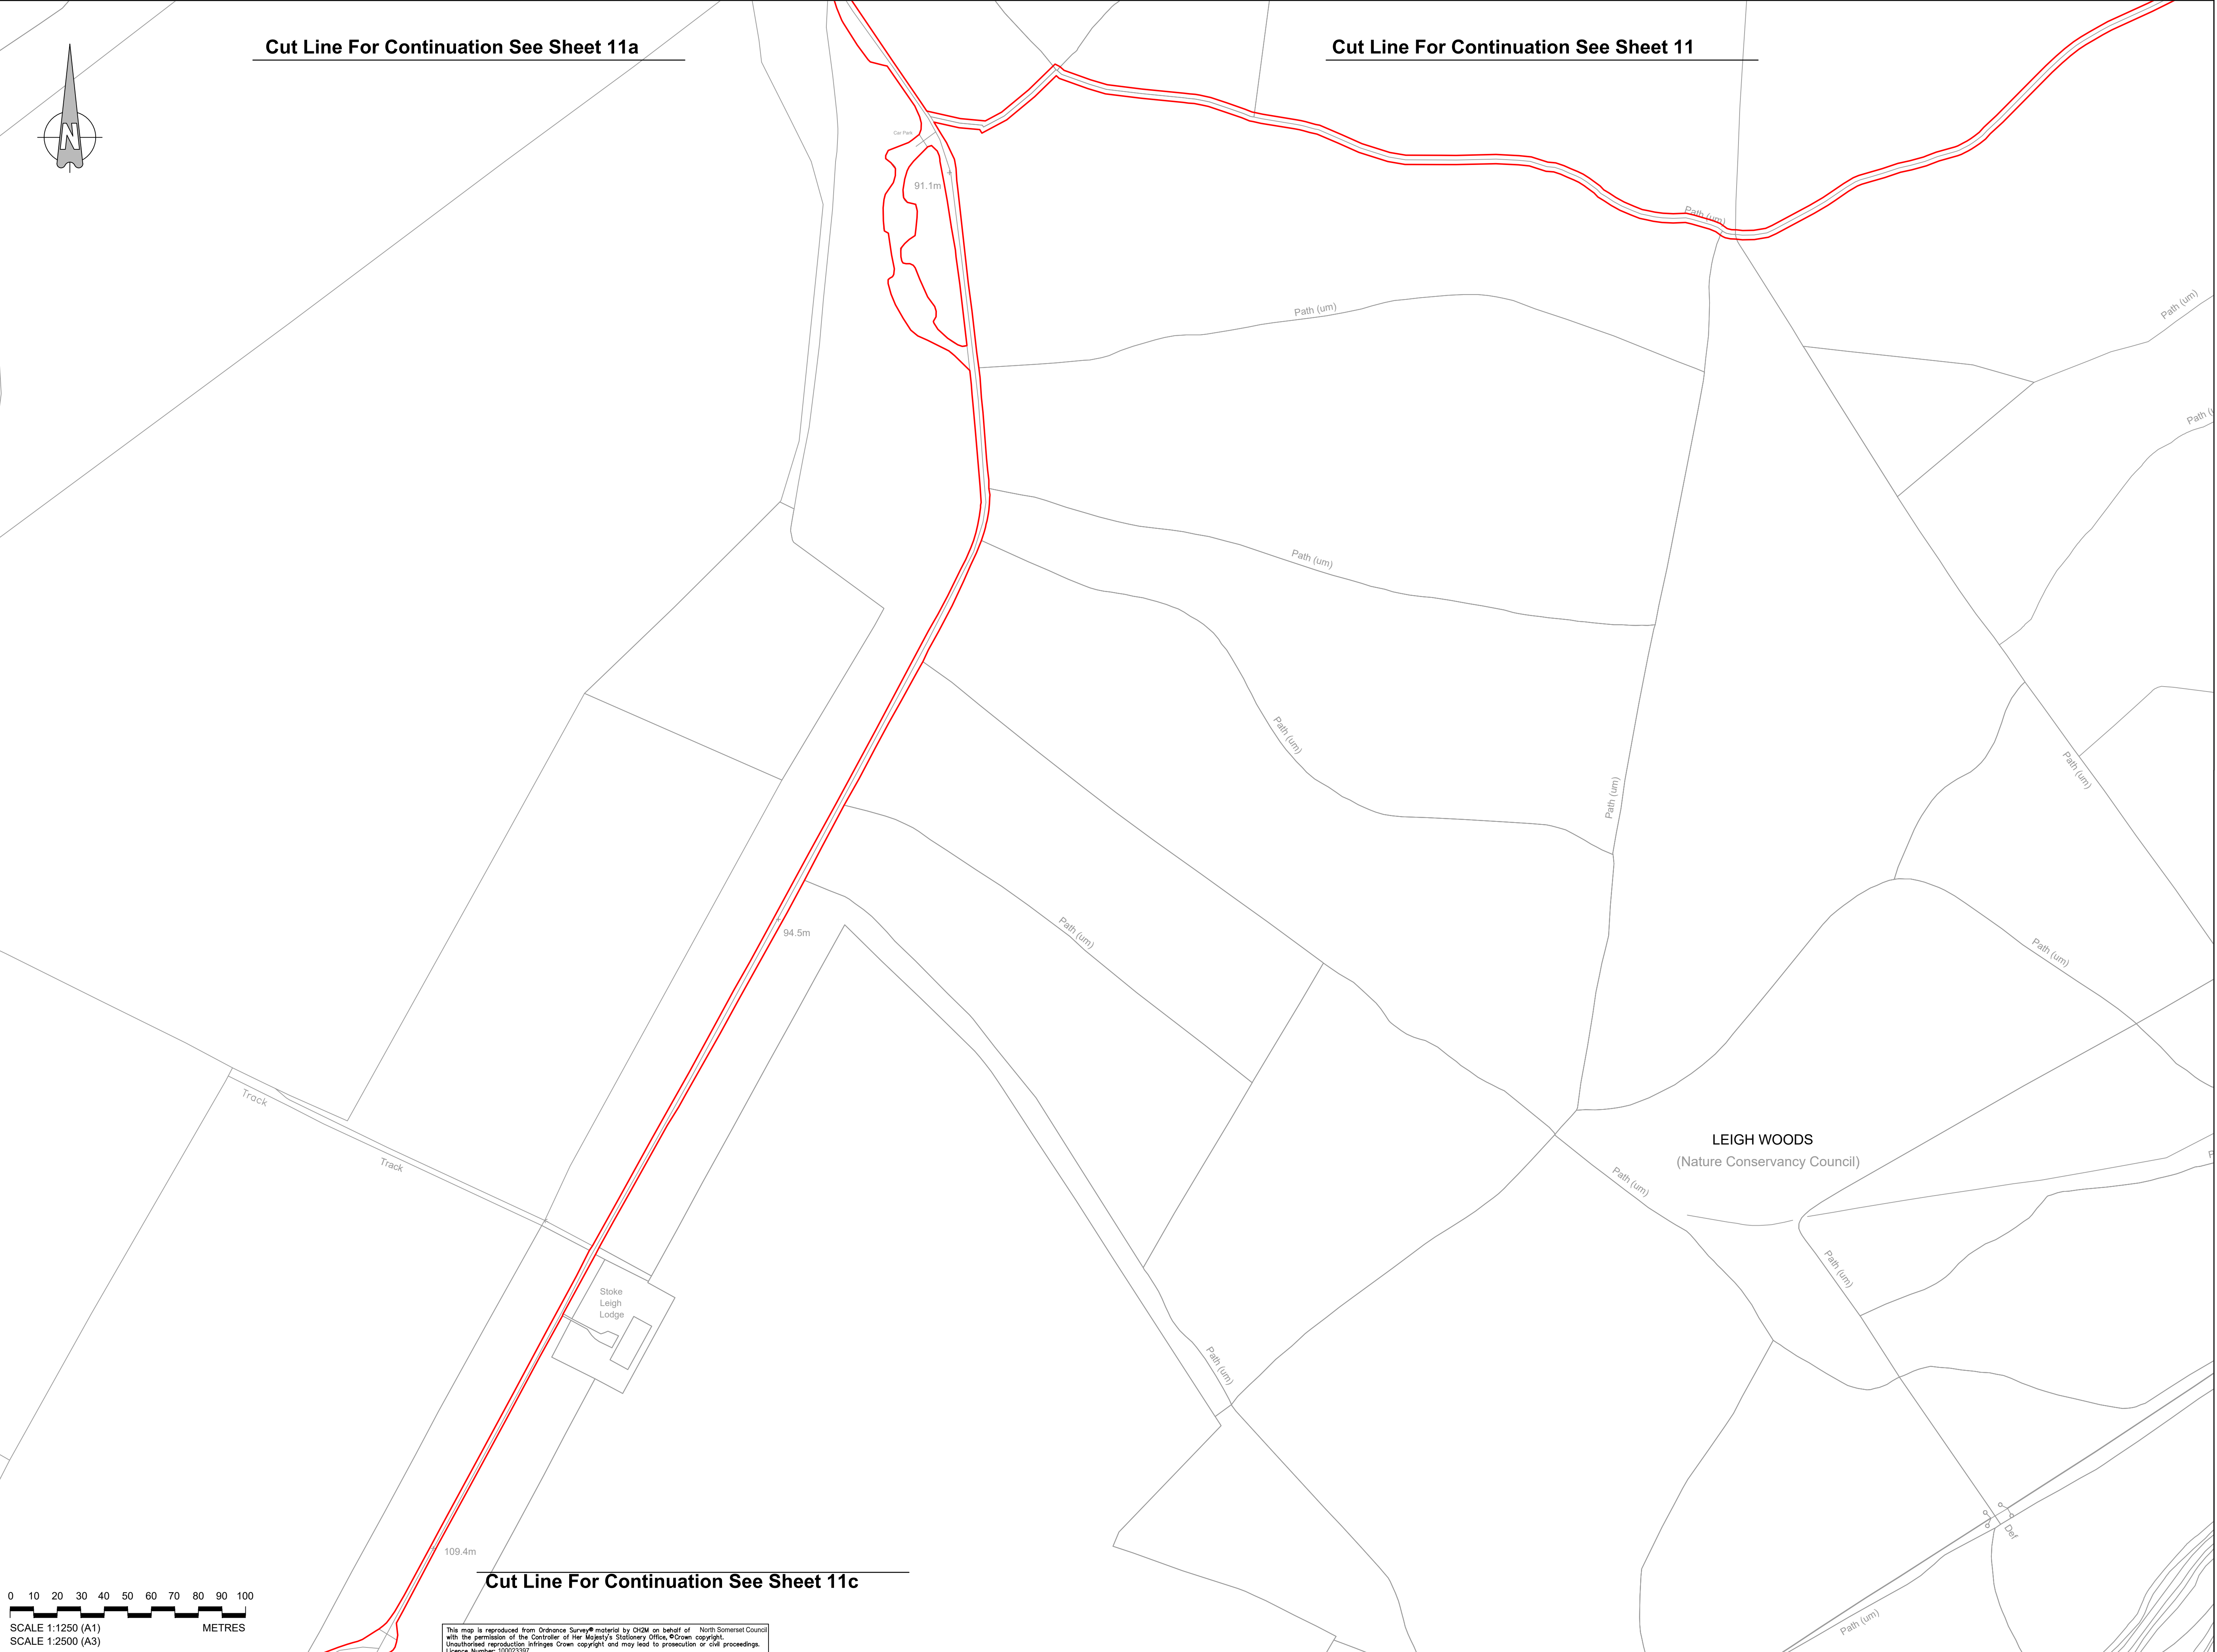

This map is reproduced from Ordnance Survey® material by CH2M on behalf of North Somerset Council with the permission of the Controller of Her Majesty's Stationary Office. ©Crown copyright. Unauthorised reproduction infringes Crown copyright and may lead to prosecution or civil proceedings. Licence Number: 100023397

Key:

Order Limits

M	FG	ADL	ADL	21/04/2020
Works descriptions updated				
L	FG	ADL	ADL	11/10/2019
Works and Red Line Updated				
K	ONP	ADL	ADL	06/08/2019
Works Updated				
J	FG	KS	ADL	31/07/2019
Culverts Updated				
I	FG	KS	ADL	30/04/2019
Works and Red Line Updated				
H	FG	KS	ADL	17/04/2019
Works Updated				
G	FG	KS	ADL	22/02/2019
Works and Red Line Updated				
F	FG	KS	ADL	09/01/2019
Works Updated				
E	FG	KS	ADL	29/11/2018
Red Line and Works Updated				
D	FG	KS	ADL	28/04/2018
Works, Title Block & Order Limits Updated				
C	FG	KS	ADL	14/05/2016
Works Updated				
B	FG	KS	ADL	23/04/2016
Order Limits Updated				
A	FG	KS	ADL	23/02/2016
First Issue				
Drawn	By	Checked	Approved	Date
Description				

travelwest

CH2M HILL
1 The Square Temple Quay Bristol
BS1 6DG
Tel +44 (0)117 910 2580
Fax +44 (0)117 910 2581
www.ch2m.com

ch2m

Project
THE PORTISHEAD BRANCH LINE (METROWEST PHASE 1) ORDER

Drawing
**WORKS PLAN
SHEET 11B
LEIGH WOODS 4**

Drawn by: FG	Date: 23/02/2016
Checked by: KS	Date: 23/02/2016
Approved by: ADL	Date: 23/02/2016

674946.BQ.42.01-323 M

Drawing Scale: 1:2500 @ A3

Cut Line For Continuation See Sheet 11c

Key:

Order Limits

MFGADL21042021

Works descriptions updated

LFGADL11102019

Works and Red Line Updated

KONPADL06082019

Works Updated

JFGKSA DL31072019

Culines Updated

IFGKSA DL30042019

Works and Red Line Updated

HFGKSA DL17042019

Works Updated

GFGKSA DL22022019

Works and Red Line Updated

FFGKSA DL09012019

Works Updated

EFGKSA DL29112018

Red Line and Works Updated

DFGKSA DL28042018

Works, Title Block & Order Limits Updated

CFGKSA DL14052018

Works Updated

BFGKSA DL23042018

Order Limits Updated

AFGKSA DL23022018

First Issue

RevByChdApprvalDate

Description

travelwest

1 The Square Temple Quay Bristol
BS1 6DG
Tel +44 (0)117 910 2580
Fax +44 (0)117 910 2581
www.ch2m.com

CH2M HILL

Project
THE PORTISHEAD BRANCH LINE
(METROWEST PHASE 1)
ORDER

Works Plan

SHEET 11C

ABBOTS LEIGH ROAD

Drawn by FG Date 23/02/2018



Checked by KS Date 23/02/2018

Approved by ADL Date 23/02/2018

674946.BQ.42.01-324

M

Drawing Scale: 1:2500 @ A3

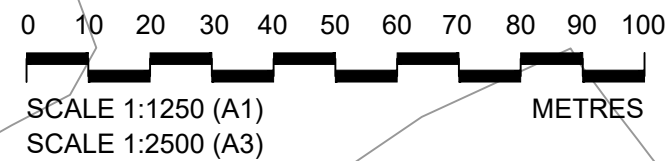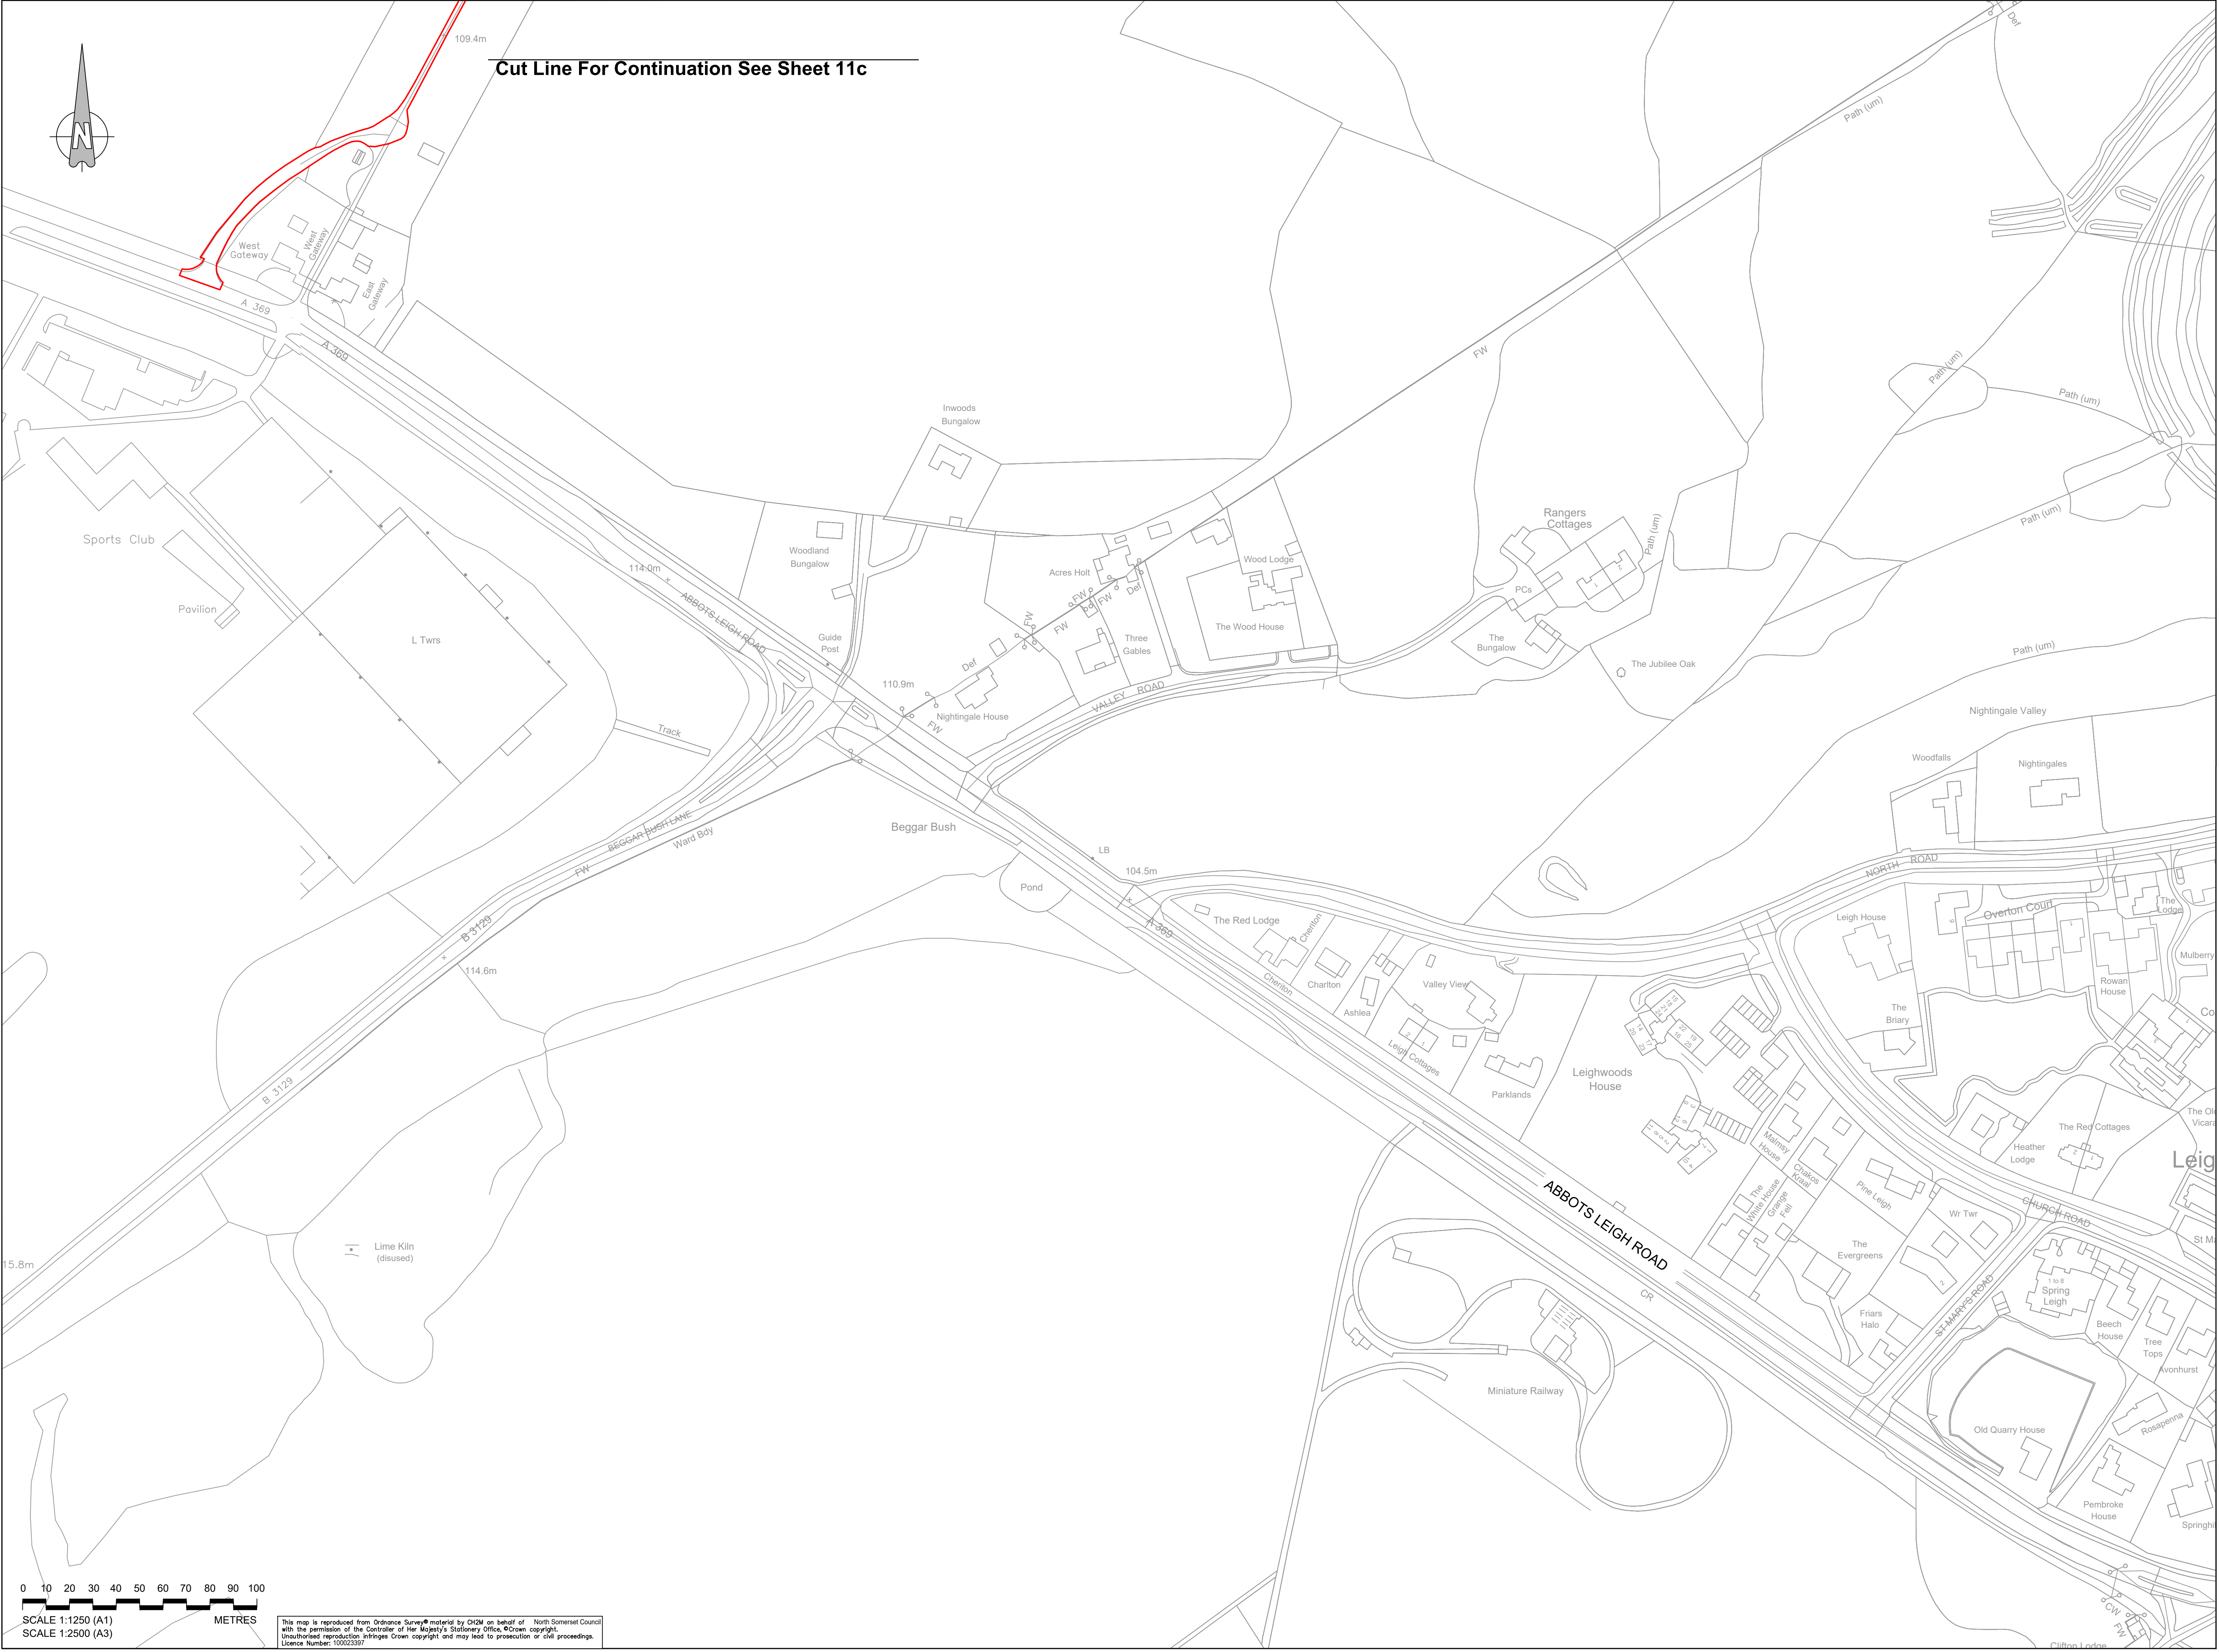

This map is reproduced from Ordnance Survey material by CH2M on behalf of North Somerset Council with the permission of the Controller of Her Majesty's Stationery Office. Crown copyright. Unauthorised reproduction infringes Crown copyright and may lead to prosecution or civil proceedings. Licence Number: 100022597


Work No. 25 - Reconstruction of Accommodation
Bridge, Temporary Construction Compound
and Temporary Ramp for Construction
Access

— Order Limits
- - - Extents of Work

M	FG	ADL	ADL	21/04/2020
Works descriptions updated				
L(1)				11/10/2019
Works updated				
K	CHP	ADL	ADL	06/08/2019
Works updated				
J	FG	KS	ADL	31/01/2019
Culms Updated				
I				30/04/2019
Works and Red Line Updated				
H	FG	KS	ADL	17/04/2019
Works Updated				
G				22/02/2019
Works and Red Line Updated				
F	FG	KS	ADL	08/01/2019
Works Updated				
E	FG	KS	ADL	28/11/2018
Red Line and Works Updated				
D	FG	KS	ADL	28/04/2018
Works, Tree Book & Order Limits Updated				
C				14/05/2018
Works updated				
B	FG	KS	ADL	23/04/2018
Order Limits updated				
A	FG	KS	ADL	23/02/2018
First Issue				
Rev	By	Chkd	Apprvd	Date
Description				
				
CH2M HILL B51 The Square Temple Quay Bristol BS1 6DG Tel +44 (0)117 910 2580 Fax +44 (0)117 910 2581 www.ch2m.com				
				
Project THE PORTSHEAD BRANCH LINE (METROWEST PHASE 1) ORDER				
Drawing WORKS PLAN SHEET 12 CLIFTON TUNNEL No. 2				
Drawn by	FG	New 23/02/2018		
Checked by	KS	New 23/02/2018		
Approved by	ADL	New 23/02/2018		
Drawing by				
674946.BQ.42.01-312				M
Drawing Date: 1:2500 @ A3				

Key:

Order Limits

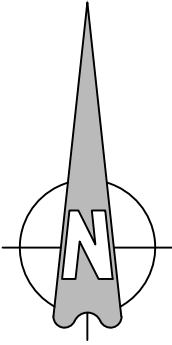

Cut Line For Continuation See Sheet 12

TOW PATH

Clifton Observatory

RIVER AVON

LEIGHWOODS
(Nature Conservancy Council)

CLIFTON

HOTWELL ROAD

Cut Line For Continuation See Sheet 14

0 10 20 30 40 50 60 70 80 90 100
METRES

SCALE 1:1250 (A1)
SCALE 1:2500 (A3)

This map is reproduced from Ordnance Survey material by CH2M on behalf of North Somerset Council with the permission of the Controller of Her Majesty's Stationery Office. Crown copyright. Unauthorised reproduction infringes Crown copyright and may lead to prosecution or civil proceedings. Licence Number: 10022557

M	FG	ADL	ADL	21/04/2019
Works descriptions updated				
L	FG	ADL	ADL	11/10/2019
Works and Red Line Updated				
K	ONP	ADL	ADL	06/08/2019
Works Updated				
J	FG	KS	ADL	31/07/2019
Culverts Updated				
I	FG	KS	ADL	30/04/2019
Works and Red Line Updated				
H	FG	KS	ADL	17/04/2019
Works Updated				
G	FG	KS	ADL	22/02/2019
Works and Red Line Updated				
F	FG	KS	ADL	09/01/2019
Works Updated				
E	FG	KS	ADL	29/11/2018
Red Line and Works Updated				
D	FG	KS	ADL	28/04/2018
Works, Title Block & Order Limits Updated				
C	FG	KS	ADL	14/05/2018
Works Updated				
B	FG	KS	ADL	23/04/2018
Order Limits Updated				
A	FG	KS	ADL	23/02/2018
First Issue				
Drawn	By	Checked	Approved	Date
travelwest				
CH2M HILL 1 The Square Temple Quay Bristol BS1 6DG Tel +44 (0)117 910 2580 Fax +44 (0)117 910 2581 www.ch2m.com				
Project THE PORTISHEAD BRANCH LINE (METROWEST PHASE 1) ORDER				
Drawing WORKS PLAN SHEET 13 CLIFTON SUSPENSION BRIDGE				
Drawn by	FG	date	23/02/2018	
Checked by	KS	date	23/02/2018	
Approved by	ADL	date	23/02/2018	
674946.BQ.42.01-313				M
Drawing Scale: 1:2500 @ A3				

Key:

Order Limits


Cut Line For Continuation See Sheet 13

Cut Line For Continuation See Sheet 15

M	FG	ADL	ADL	21/04/2021
Works descriptions updated				
L	FG	ADL	ADL	11/10/2019
Works and Red Line Updated				
K	CHP	ADL	ADL	06/06/2019
Works Updated				
J	FG	KS	ADL	31/07/2019
Coffins Updated				
I	FG	KS	ADL	30/04/2019
Works and Red Line Updated				
H	FG	KS	ADL	17/04/2019
Works Updated				
G	FG	KS	ADL	22/02/2019
Works and Red Line Updated				
F	FG	KS	ADL	09/01/2019
Works Updated				
E	FG	KS	ADL	29/11/2018
Red Line and Works Updated				
D	FG	KS	ADL	28/04/2018
Works, Title Block & Order Limits Updated				
C	FG	KS	ADL	14/05/2016
Works Updated				
B	FG	KS	ADL	23/04/2016
Order Limits Updated				
A	FG	KS	ADL	23/02/2016
First Issue				
Rev	By	Chd	Appr'd	Date
Description				
travelwest				
CH2M HILL				
1 The Square Temple Quay Bristol				
BS1 6DG				
Tel +44 (0)117 910 2580				
Fax +44 (0)117 910 2581				
www.ch2m.com				
ch2m				
THE PORTISHEAD BRANCH LINE				
(METROWEST PHASE 1)				
ORDER				
WORKS PLAN				
SHEET 14				
ROWNHAM HILL				
Drawn by	FG	Rev	23/02/2018	
Checked by	KS	Rev	23/02/2018	
Approved by	ADL	Rev	23/02/2018	
674946.BQ.42.01-314				M
Drawing Scale: 1:2500 @ A3				

This map is reproduced from Ordnance Survey material by CH2M on behalf of North Somerset Council with the permission of the Controller of Her Majesty's Stationery Office, © Crown copyright. Unauthorised reproduction infringes Crown copyright and may lead to prosecution or civil proceedings. Licence Number: 100022597

0 10 20 30 40 50 60 70 80 90 100
SCALE 1:1250 (A1)
SCALE 1:2500 (A3)
METRES

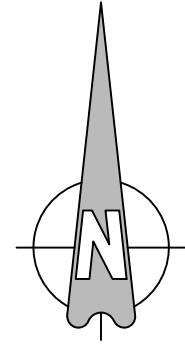

Work No. 26
Permanent Vehicular Access,
Ramp, Flood Mitigation Works and
Railway Maintenance Compound

Work No. 26A
Temporary
Construction
Compound

Work No. 26B
Permanent
Vehicular Access

Cut Line For Continuation See Sheet 14

ALLOTMENTS

BRUNEL WAY

ASHTON SWING BRIDGE

ALLOTMENTS

A369 CLANAGE ROAD

BEDMINSTER
CRICKET
CLUB

ASHTON ROAD

Work No. 27 Foot
and Cycle Track
and Ramp

Cut Line For Continuation See Sheet 16

LIST OF WORKS SHOWN ON THIS DRAWING:

- Work No. 26 - Permanent Vehicular Access,
Ramp, Flood Mitigation Works and Railw
Maintenance Compound
Work No. 26A - Temporary Construction
Compound
Work No. 26B - Permanent Vehicular
Compound
Work No. 27 - Foot and Cycle Track and Ramp

Key:

- Order Limits
Extents of
Work

M	FG	ADL	ADL	2104/2021
Works descriptions updated				
L	FG	ADL	ADL	1110/2019
Works and Red Line Updated				
K	CHP	ADL	ADL	0608/2019
Works Updated				
J	FG	KS	ADL	3107/2019
Cutlines Updated				
I	FG	KS	ADL	3004/2019
Works and Red Line Updated				
H	FG	KS	ADL	1704/2019
Works Updated				
G	FG	KS	ADL	2202/2019
Works and Red Line Updated				
F	FG	KS	ADL	0901/2019
Works Updated				
E	FG	KS	ADL	2811/2018
Red Line and Works Updated				
D	FG	KS	ADL	2804/2018
Works, Title Block & Order Limits Updated				
C	FG	KS	ADL	1405/2018
Works Updated				
B	FG	KS	ADL	2304/2018
Order Limits Updated				
A	FG	KS	ADL	2302/2018
First Issue				
Rev	By	Chkd	Apprvd	Date
travelwest				
CH2M HILL				
1 The Square Temple Quay Bristol				
BS1 6DG				
Tel +44 (0)117 910 2580				
Fax +44 (0)117 910 2581				
www.ch2m.com				
ch2m				
THE PORTISHEAD BRANCH LINE (METROWEST PHASE 1) ORDER				
WORKS PLAN				
SHEET 15				
BOWER ASHTON				
Drawn by	FG	KS	ADL	2302/2018
Checked by	KS	ADL	2302/2018	
Approved by	ADL	2302/2018		
674946.BQ.42.01-315				M
Drawing Scale: 1:2500 @ A3				

0 10 20 30 40 50 60 70 80 90 100
SCALE 1:1250 (A1)
SCALE 1:2500 (A3)
METRES

This map is reproduced from Ordnance Survey material by CH2M on behalf of North Somerset Council with the permission of the Controller of Her Majesty's Stationery Office. Crown copyright. Unauthorised reproduction infringes Crown copyright and may lead to prosecution or civil proceedings. Licence Number: 10002387

Cut Line For Continuation See Sheet 15

Work No. 27
Foot and Cycle
Track and Ramp

Work No. 28
Improvement of
the Highway

LIST OF WORKS SHOWN
ON THIS DRAWING:

Work No. 27 - Foot and Cycle Track and Ramp
Work No. 28 - Improvement of the Highway

Key:

- Order Limits
Extents of Work

M	FG	ADL	ADL	21/04/2021
Works descriptions updated				
L	FG	ADL	ADL	11/10/2019
Works and Red Line Updated				
K	ONP	ADL	ADL	06/08/2019
Works Updated				
J	FG	KS	ADL	31/07/2019
Culverts Updated				
I	FG	KS	ADL	30/04/2019
Works and Red Line Updated				
H	FG	KS	ADL	17/04/2019
Works Updated				
G	FG	KS	ADL	22/02/2019
Works and Red Line Updated				
F	FG	KS	ADL	09/01/2019
Works Updated				
E	FG	KS	ADL	29/11/2018
Red Line and Works Updated				
D	FG	KS	ADL	28/04/2018
Works, Title Block & Order Limits Updated				
C	FG	KS	ADL	14/05/2018
Works Updated				
B	FG	KS	ADL	23/04/2018
Order Limits Updated				
A	FG	KS	ADL	23/02/2018
First Issue				
Drawn	By	Checked	Approved	Date
Description				

travelwest

1 The Square Temple Quay Bristol
BS1 6DG
Tel +44 (0)117 910 2580
Fax +44 (0)117 910 2581
www.ch2m.com

ch2m

THE PORTISHEAD BRANCH LINE
(METROWEST PHASE 1)
ORDER

Works Plan

Sheet 16

ASHTON VALE

Drawn by

Checked by

Approved by

Date

674946.BQ.42.01-316

M

1:2500 @ A3

Work No. 29 - Temporary Construction
Compound Within the Rail Freight
Facility

Extents of Work

M	FG	ADL	ADL	21/04/2019
Works descriptions updated				
L	FG		ADL	11/10/2019
Works and Red Line Updated				
K	OnP	ADL	ADL	06/08/2019
Works Updated				
J	FG	KS	ADL	31/07/2019
Culines Updated				
I	FG	KS	ADL	30/04/2019
Works and Red Line Updated				
H	FG	KS	ADL	17/04/2019
Works Updated				
G	FG	KS	ADL	22/02/2019
Works and Red Line Updated				
F	FG	KS	ADL	09/01/2019
Works Updated				
E	FG	KS	ADL	29/11/2018
Red Line and Works Updated				
D	FG	KS	ADL	28/04/2019
Works, The Block & Order Limits Updated				
C	FG	KS	ADL	14/05/2018
Works Updated				
B	FG	KS	ADL	23/04/2018
Order Limits Updated				
A	FG	KS	ADL	23/02/2018

travelwest 

Both 6 North East Somerset, Bristol North Somerset and South Gloucestershire
Councils working together to improve your local transport

CH2M HILL
1 The Square Temple Quay Bristol
BS1 6DG
Tel +44 (0)117 910 2580
Fax +44 (0)117 910 2581
www.ch2m.com

Project
THE PORTISHEAD BRANCH LINE
(METROWEST PHASE 1)
ORDER

Drawing

WORKS PLAN
SHEET 17
PARSON STREET

Drawn by: FG	Date: 23/02/2018
Checked by: KS	Date: 23/02/2018
Approved by: ADL	Date: 23/02/2018
Drawing No.	Revision
674946.BQ.42.01-317	M
Drawing Scale: 1:2500 @ A3	