



MetroWest+

Portishead Branch Line (MetroWest Phase 1)

TR040011

Applicant: North Somerset District Council

2.3 - Works Plan

**The Infrastructure Planning (Applications: Prescribed Forms and Procedure) Regulations 2009, regulation 5(2)(j)
Planning Act 2008**

Author: CH2M

Revision: Version 5


Date: January 2021



Document Index

Version	Date	Status of Version	Document Index	Document Revision	Changes
1	19 November 2019	Application	674946.BQ.42.01-300 to 324 Rev L	-	-
2	22 September 2020	Pre-Preliminary Meeting amendments	674946.BQ.42.01-300 Rev L Sheet 0	Rev M(1)	'Stages of Authorised Development' Table included
			674946.BQ.42.01-301 Rev L Sheet 1 674946.BQ.42.01-318 Rev L Sheet 1a	Rev M	Work 2a - Changed to "Surface Water Drain" Work 3 (Sheet 1) - Changed to "Foot and Cycle Track" Work 4 - Changed to "Car Park, Foot and Cycle Track and New Vehicular Access" Work 7 - Changed to: "Public Foot and Cycle Track Bridge" Work 7a - Changed to: "Public Foot and Cycle Track" Work 7b - Changed to: "Public Foot and Cycle Track" Work 7c - Changed to: "Public Foot and Cycle Track" Work 7e - Changed to "Underground Electrical Supply Cables"
			674946.BQ.42.01-302 Rev L Sheet 2	Rev M	Work 9 - Changed to: "Permanent Vehicular Compound, Road/Rail Vehicle Access Point and Access Road from the Highway" Work 10 - Changed to: "Temporary Diversion of the Existing Permissive Cycle Path" Work 11 - Changed to: "Improvements to the Existing Agricultural Access"
			674946.BQ.42.01-319 Rev L Sheet 2a	Rev M	-
			674946.BQ.42.01-320 Rev L Sheet 2b	Rev M	-
			674946.BQ.42.01-303 Rev L Sheet 3	Rev M	Work 12 - Changed to: "Permanent Vehicular Access"
			674946.BQ.42.01-304 Rev L Sheet 4	Rev M	Work 13a - Changed to " Temporary Vehicle Turning Space" Work 14 - Changed to "Improvement to Bridleway" Work 14a - Changed to "Improvement to Bridleway" Work 14b - Changed to: "Realignment of the Existing Permissive Cycling Route"
			674946.BQ.42.01-305 Rev L Sheet 5	Rev M	Work 16 - Changed to: "Realignment of the Existing Permissive Cycling Route" Work 16d - Changed to: "Flood Mitigation Area" Work 19 - Changed to: "Installation of New and Alteration of Existing Railway Signal Equipment, Troughs and Cables"
			674946.BQ.42.01-321 Rev L Sheet 5a	Rev M	-
			674946.BQ.42.01-306 Rev L Sheet 6	Rev M	Work 19 - Changed to: "Installation of New and Alteration of Existing Railway Signal Equipment, Troughs and Cables" Work 20 - Changed to: "Temporary Diversion of Part of National Cycle Network Route 41" Work 20a - Changed to: "Demolition of Existing Bridge and Construction of New Bridge and Abutments" Work 20b - Changed Work Plan to: "Demolition of Existing Garages and Construction of Temporary Construction Compound" Work 21a - Changed to: "Road/Rail Access Point, Permanent Railway Maintenance compound, and principal supply point building"
			674946.BQ.42.01-307 Rev L Sheet 7	Rev M	-
			674946.BQ.42.01-308 Rev L Sheet 8	Rev M	Work 24 - Changed to: "Permanent Vehicular Compound with a Road/Rail Vehicle Access Point, Permanent accesses and Highway Improvements"
			674946.BQ.42.01-309 Rev L Sheet 9	Rev M	-
			674946.BQ.42.01-310 Rev L Sheet 10	Rev M	-
			674946.BQ.42.01-311 Rev L Sheet 11	Rev M	-
			674946.BQ.42.01-322 Rev L Sheet 11a	Rev M	-
			674946.BQ.42.01-323 Rev L Sheet 11b	Rev M	-
			674946.BQ.42.01-324 Rev L Sheet 11c	Rev M	-

Version	Date	Status of Version	Document Index	Document Revision	Changes
2 (continued)	22 September 2020	Pre-Preliminary Meeting amendments	674946.BQ.42.01-312 Rev L Sheet 12	Rev M	Work 25 - Changed to: "Reconstruction of Accommodation Bridge, Temporary Construction Compound and Temporary Ramp for Construction Access"
			674946.BQ.42.01-313 Rev L Sheet 13	Rev M	-
			674946.BQ.42.01-314 Rev L Sheet 14	Rev M	-
			674946.BQ.42.01-315 Rev L Sheet 15	Rev M	Work 26 - Changed to: "Permanent Vehicular Access, Ramp, Flood Mitigation Works and Railway Maintenance Compound " Work 27 - Changed to: "Foot and Cycle Track and Ramp"
			674946.BQ.42.01-316 Rev L Sheet 16	Rev M	Work 28 - Changed to: "Improvement of the Highway"
			674946.BQ.42.01-317 Rev L Sheet 17	Rev M	-
3	22 October 2020		674946.BQ.42.01-300 to 304 Rev M Key Plan to Sheet 4	-	-
			674946.BQ.42.01-305 Rev M Sheet 5	Rev N	Work 17 - Area amended to match ecological mitigation
			674946.BQ.42.01-321 to 317 Rev M Sheet 5A to Sheet 17	-	-
4	18 December 2020		674946.BQ.42.01-300 to 318 Rev M Key Plan to Sheet 1a	Rev N	-
			674946.BQ.42.01-302 Rev M Sheet 2	Rev N	Work 11b corrected
			674946.BQ.42.01-319 to 304 Rev M Sheet 2a to Sheet 4	Rev N	-
			674946.BQ.42.01-305 Rev N Sheet 5	Rev N(1)	-
			674946.BQ.42.01-321 to 317 Rev M Key Plan to Sheet 17	Rev N	-
5	15 January 2021		674946.BQ.42.01-300 to 304 Rev N Key Plan to Sheet 4	Rev O	-
			674946.BQ.42.01-305 Rev N(1) Sheet 5	Rev O	Work 16D removed
			674946.BQ.42.01-321 to 313 Rev N Sheet 5a to Sheet 13	Rev O	-
			674946.BQ.42.01-314 to 315 Rev N Sheet 14 to Sheet 15	Rev O	Order Limits amended at Police Horse and Dog Training Centre north of Clanage Road compound (Sheet14 & 15)
			674946.BQ.42.01-316 to 317 Rev N Sheet 16 to Sheet 17	Rev O	-

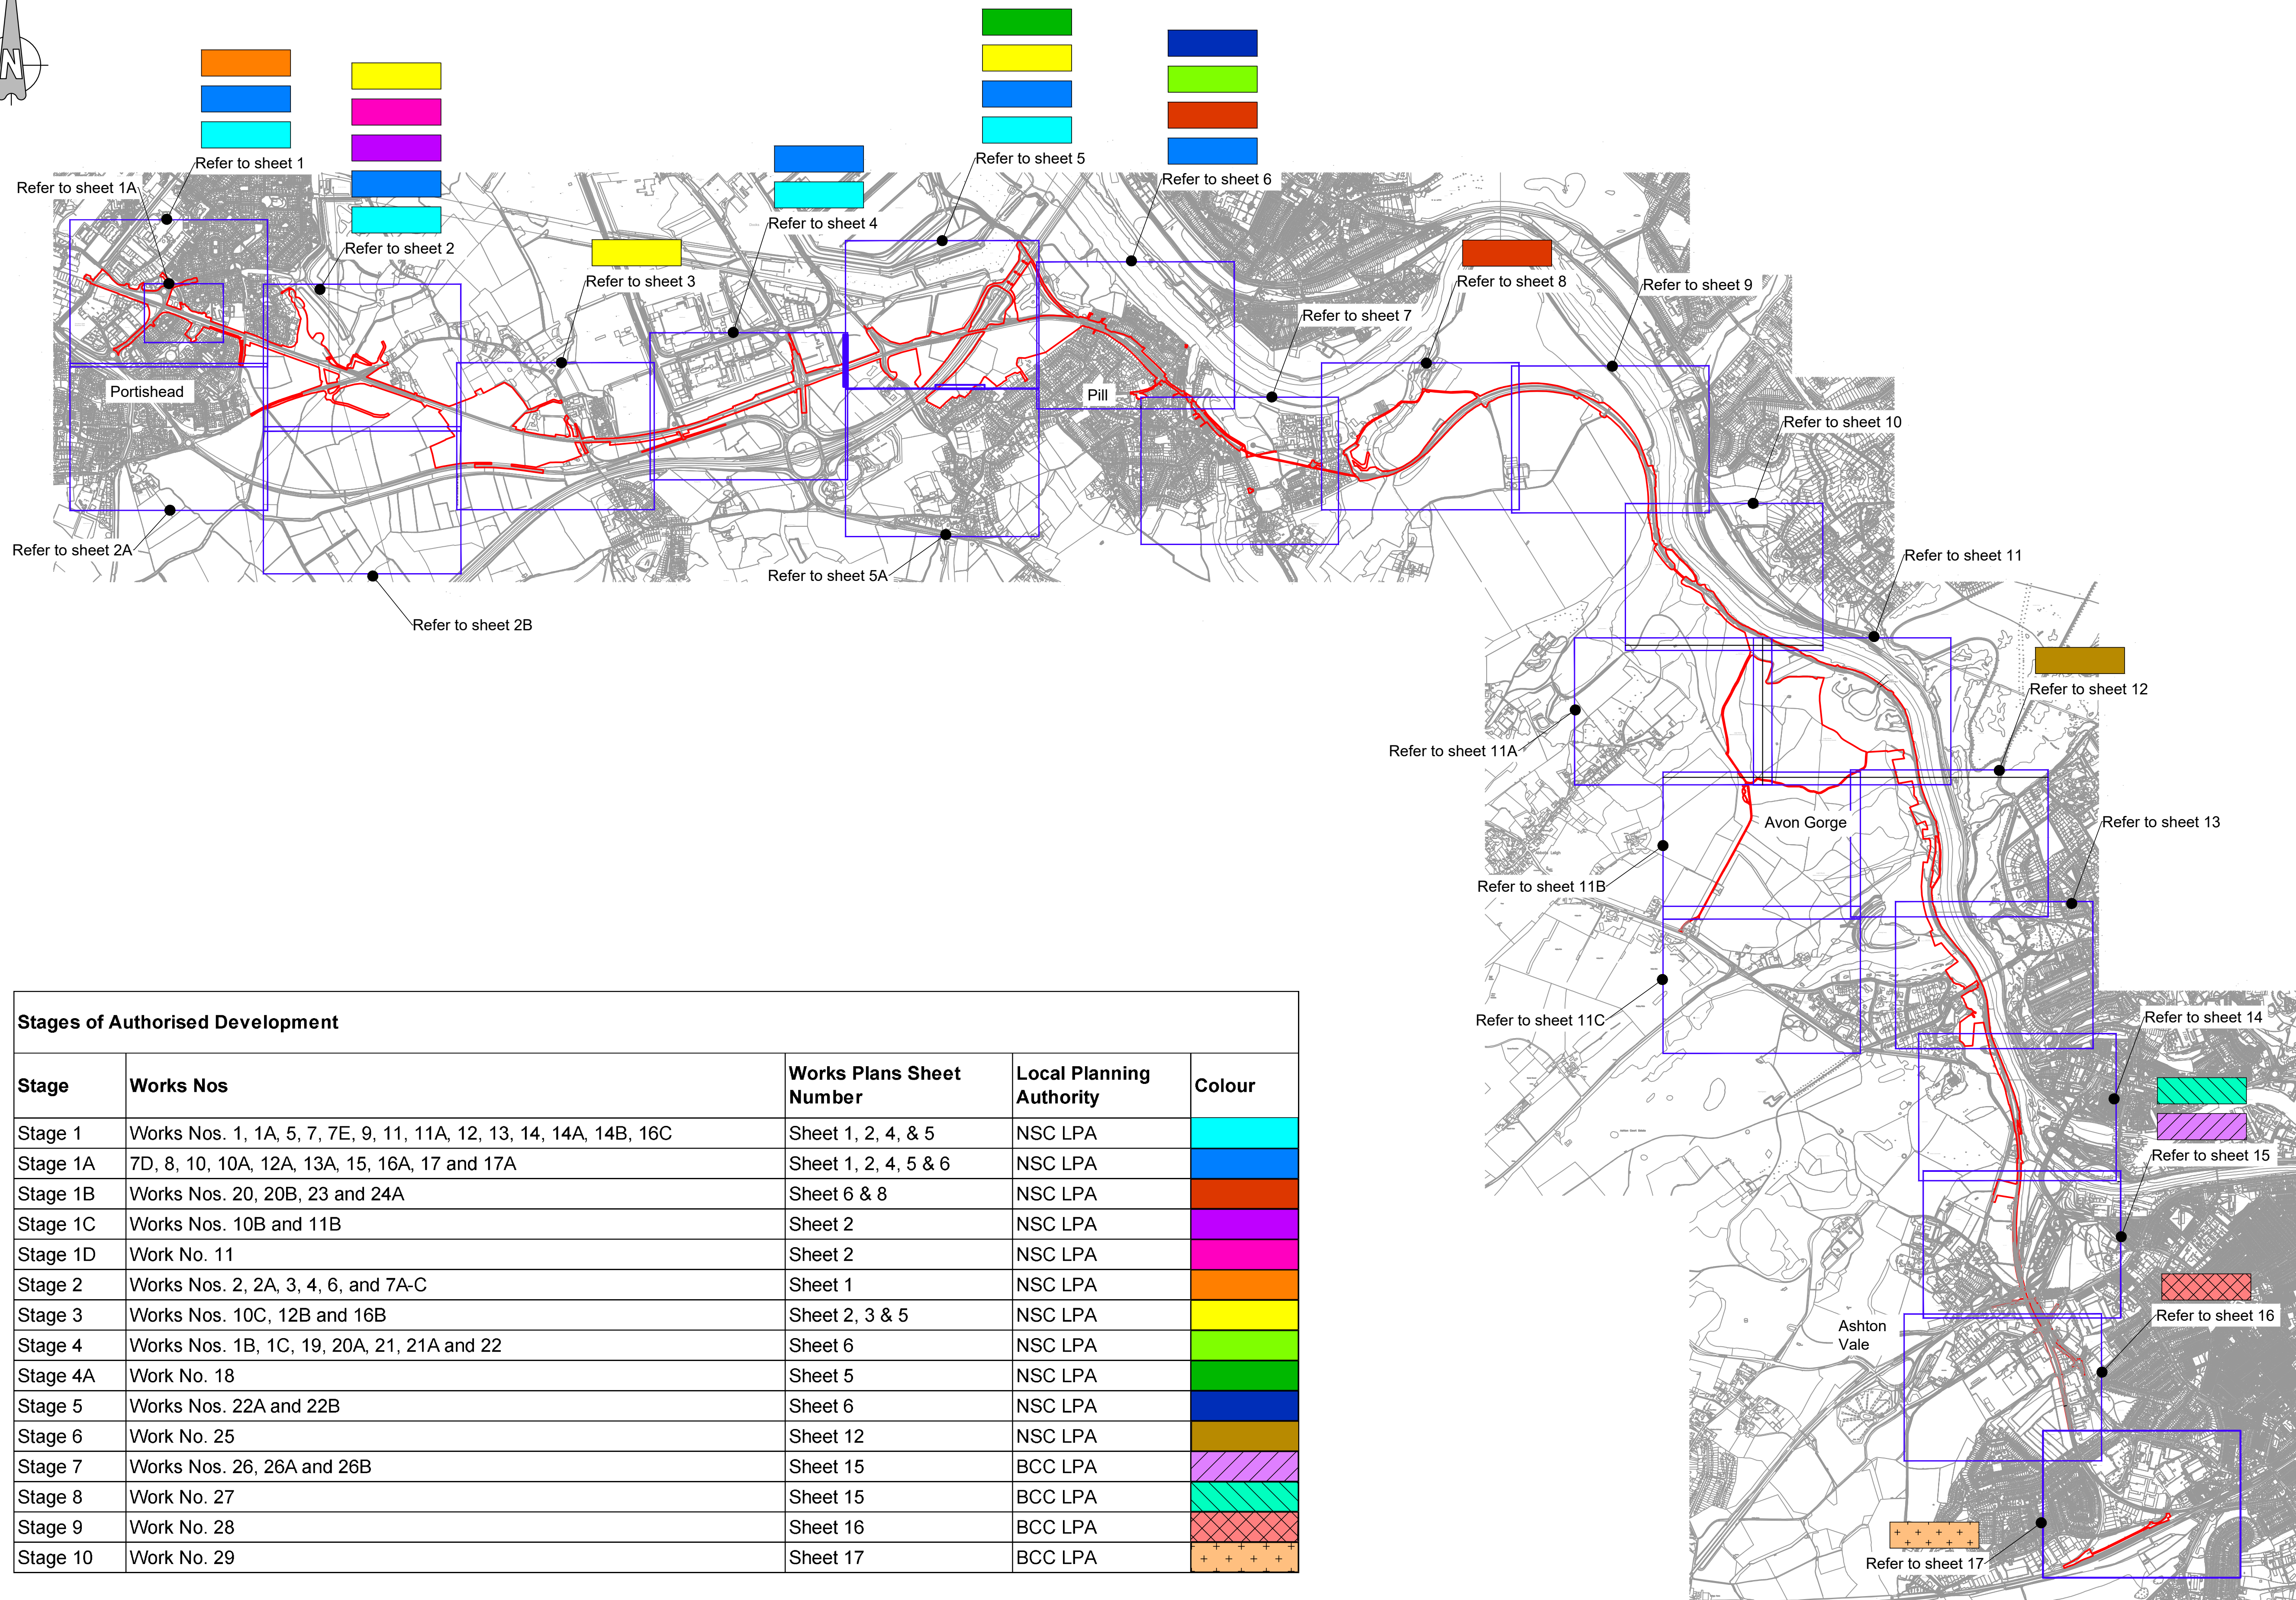

Stage	Works Nos	Works Plans Sheet Number	Local Planning Authority	Colour
Stage 1	Works Nos. 1, 1A, 5, 7, 7E, 9, 11, 11A, 12, 13, 14, 14A, 14B, 16C	Sheet 1, 2, 4, & 5	NSC LPA	
Stage 1A	7D, 8, 10, 10A, 12A, 13A, 15, 16A, 17 and 17A	Sheet 1, 2, 4, 5 & 6	NSC LPA	
Stage 1B	Works Nos. 20, 20B, 23 and 24A	Sheet 6 & 8	NSC LPA	
Stage 1C	Works Nos. 10B and 11B	Sheet 2	NSC LPA	
Stage 1D	Work No. 11	Sheet 2	NSC LPA	
Stage 2	Works Nos. 2, 2A, 3, 4, 6, and 7A-C	Sheet 1	NSC LPA	
Stage 3	Works Nos. 10C, 12B and 16B	Sheet 2, 3 & 5	NSC LPA	
Stage 4	Works Nos. 1B, 1C, 19, 20A, 21, 21A and 22	Sheet 6	NSC LPA	
Stage 4A	Work No. 18	Sheet 5	NSC LPA	
Stage 5	Works Nos. 22A and 22B	Sheet 6	NSC LPA	
Stage 6	Work No. 25	Sheet 12	NSC LPA	
Stage 7	Works Nos. 26, 26A and 26B	Sheet 15	BCC LPA	
Stage 8	Work No. 27	Sheet 15	BCC LPA	
Stage 9	Work No. 28	Sheet 16	BCC LPA	
Stage 10	Work No. 29	Sheet 17	BCC LPA	

Order Limits

O	CHP	ADL	ADL	13/01/2021
Order Limits amended at Police Horse and Dog Training Centre north of Clanage Road compound (Sheet14 & 15) & Work 16D removed				
N	FG	ADL	ADL	18/12/2020

Work 11b updated

M(1)	FG	ADL	ADL	17/07/2020
------	----	-----	-----	------------

Cover Sheet Updated

M	FG	ADL	ADL	21/04/2020
---	----	-----	-----	------------

Works descriptions up

L	FG	ADL	ADL	11/10/2019
---	----	-----	-----	------------

Works and Red Line U

K	OHP	ADL	ADL	06/03/2019
---	-----	-----	-----	------------

Works Updated

J	FG	KS	ADL	31/07/2019
---	----	----	-----	------------

Outlines Updated

	FG	KS	ADL	30/04/2019
--	----	----	-----	------------

works and Red Line U

H	FG	KS	ADL	17/04/2019
---	----	----	-----	------------

works updated

G	FG	KS	ADL	22/02/2019
---	----	----	-----	------------

F	FG	KS	ADL	6/30/2019
---	----	----	-----	-----------

E	FG	RS	ACU	29/11/2016
---	----	----	-----	------------

D	15	15	152	209420 N
---	----	----	-----	----------

Master Title Block & Ordinal Limits Updated

--	--

6				
---	--	--	--	--

Works Included

D	50
---	----

D				
---	--	--	--	--

Order Limits Updated

A	FC
---	----

A				
First Issue				

Rev	By
-----	----

Description

travelwest+

CH2M HILL
1 The Square Temple Quay Bristol
BS1 6DG
Tel +44 (0)117 910 2580
Fax +44 (0)117 910 2581
www.ch2m.com

ch2m

THE PORTISHEAD BRANCH LINE
(METROWEST PHASE 1)
ORDER

WORKS PLAN
SHEET 0
KEY PLAN

Drawn by: FG	Date: 23/02/20
Checked by: KS	Date: 23/02/20
Approved by: ADL	Date: 23/02/20

Drawing No.	Revision
674946.BQ.42.01-300	O
Drawing Scale: 1:32000 @ A3	

LIST OF WORKS SHOWN
ON THIS DRAWING:

- Work No. 1 - Railway
Work No. 2 - Diversion of Highway
Work No. 2A - Surface Water Drain
Work No. 3 - Foot & Cycle Track
Work No. 4 - Car Park, Foot and Cycle Track and
New Vehicular Access
Work No. 5 - Railway Station
Work No. 6 - Car Park
Work No. 7 - Public Foot and Cycle Track Bridge
Work No. 7A - Public Foot and Cycle Track
Work No. 7B - Public Foot and Cycle Track
Work No. 7C - Public Foot and Cycle Track
Work No. 7D - Temporary Construction
Compound
Work No. 7E - Underground Electrical Supply
Cables
Work No. 8 - Temporary Construction Haul
Road

- Key:
- Order Limits
 - Centreline of Work
 - Limits of Deviation
 - Extents of Work
 - Commencement of Work
- Work No. 5
- Work No. 7
- Work No. 7A
- Work No. 7C
- Work No. 7D
- Work No. 7E

Refer to sheet 1A

Work No. 3
Foot and Cycle
Track

Work No. 4
Car Park, Foot
and Cycle
Track and New
Vehicular
Access

Work No. 2A
Surface Water Drain

Work No. 6
Car Park

Work No. 7A
Public Foot and
Cycle Track

Work No. 5
Railway Station

Work No. 7D
Temporary
Construction
Compound

Work No. 7E
Underground Electrical
Supply Cables

Work No. 7C
Public Foot and
Cycle Track

Work No. 2
Diversion of Highway

Work No. 7B
Public Foot and
Cycle Track



Work No. 7
Public Foot and
Cycle Track
Bridge

Work No. 1
Railway

Work No. 8
Temporary
Construction
Haul Road

Limits of Deviation
for Work No. 1

Cut Line For Continuation See Sheet 2

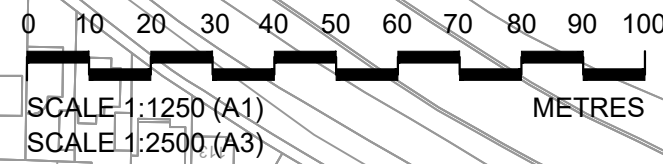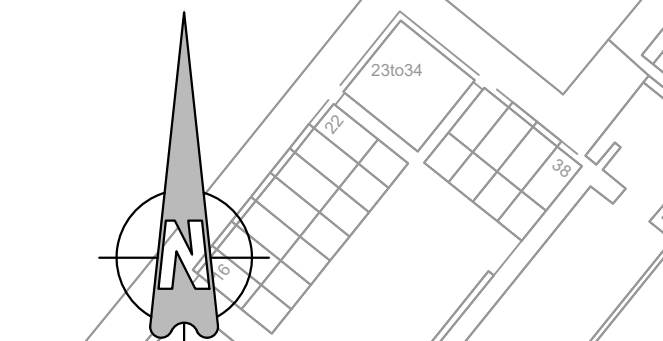

This map is reproduced from Ordnance Survey material by CH2M on behalf of North Somerset Council with the permission of the Controller of Her Majesty's Stationery Office, Crown copyright. Unauthorised reproduction infringes Crown copyright and may lead to prosecution or civil proceedings. Licence Number: 10002397

0	CHP	ADL	ADL	13/01/2021
Order Limits amended at Police Horse and Dog Training Centres north of Change Road compound (Sheet 4 & 5) & Work 100 removed				
N	FG	ADL	ADL	18/12/2020
Work 110 updated				
M	FG	ADL	ADL	21/04/2021
Works descriptions updated				
L	FG	ADL	ADL	11/10/2019
Works and Red Line Updated				
K	CHP	ADL	ADL	06/08/2019
Works Updated				
J	FG	KS	ADL	31/07/2019
Closures Updated				
I	FG	KS	ADL	30/04/2019
Works and Red Line Updated				
H	FG	KS	ADL	17/04/2019
Works Updated				
G	FG	KS	ADL	22/02/2019
Works and Red Line Updated				
F	FG	KS	ADL	09/01/2019
Works Updated				
E	FG	KS	ADL	29/11/2018
Red Line and Works Updated				
D	FG	KS	ADL	28/04/2018
Works, Title Block & Order Limits Updated				
C	FG	KS	ADL	14/05/2016
Works Updated				
B	FG	KS	ADL	23/04/2016
Order Limits Updated				
A	FG	KS	ADL	23/02/2016
First Issue				
Rev	By	Chd	Approved	Date
Description				

travelwest+

CH2M HILL
1 The Square Temple Quay Bristol
BS1 6DG
Tel +44 (0)117 910 2580
Fax +44 (0)117 910 2581
www.ch2m.com


ch2m

THE PORTISHEAD BRANCH LINE
(METROWEST PHASE 1)
ORDER

WORKS PLAN
SHEET 1
PORTISHEAD

Drawn by: FG Date: 23/02/2016
Checked by: KS Date: 23/02/2016
Approved by: ADL Date: 23/02/2016

674946.BQ.42.01-301 O
Drawing Scale: 1:2500 @ A3

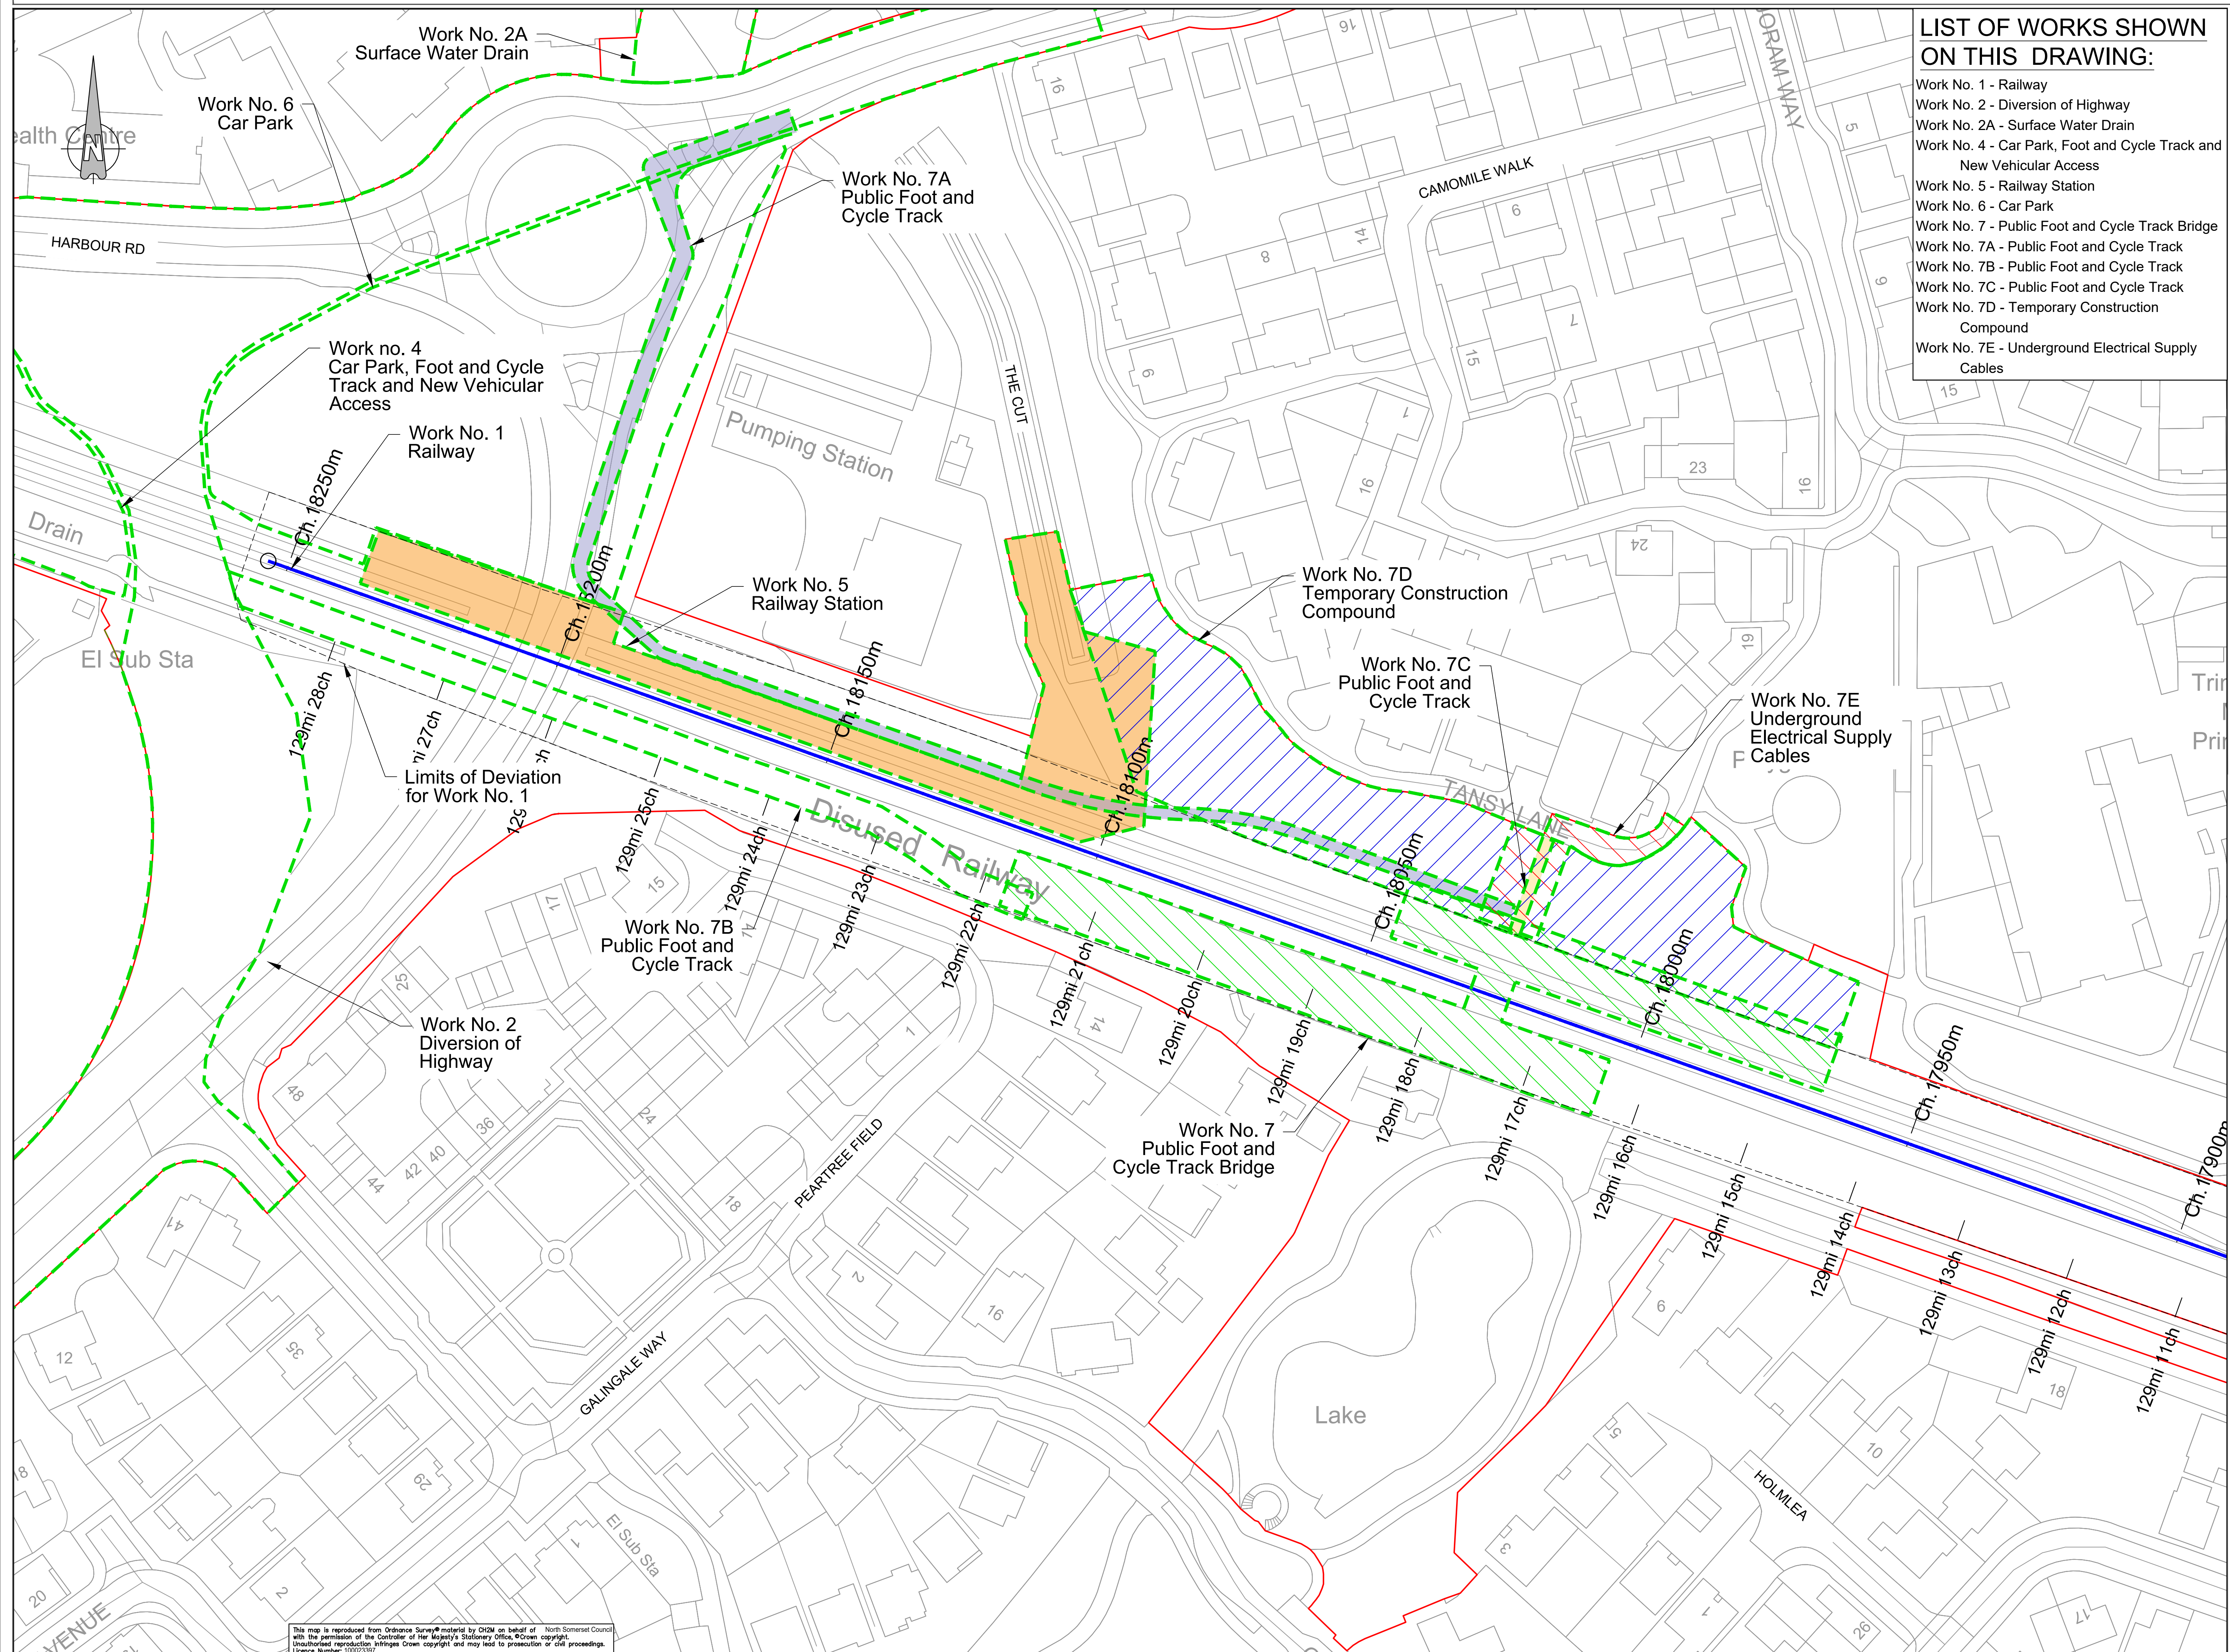

**LIST OF WORKS SHOWN
ON THIS DRAWING:**

- Work No. 1 - Railway
- Work No. 2 - Diversion of Highway
- Work No. 2A - Surface Water Drain
- Work No. 4 - Car Park, Foot and Cycle Track and New Vehicular Access
- Work No. 5 - Railway Station
- Work No. 6 - Car Park
- Work No. 7 - Public Foot and Cycle Track Bridge
- Work No. 7A - Public Foot and Cycle Track
- Work No. 7B - Public Foot and Cycle Track
- Work No. 7C - Public Foot and Cycle Track
- Work No. 7D - Temporary Construction Compound
- Work No. 7E - Underground Electrical Supply Cables

Key:

- Order Limits
- Centreline of Work
- Limits of Deviation
- Extents of Work
- Commencement of Work

Work No. 5

Work No. 7

Work No. 7A

Work No. 7C

Work No. 7D

Work No. 7E

0	OHP	ADL	ADL	13012021
Order Limits amended at Police Horse and Dog Training Centre north of Change Road compound (Sheet 14 & 15) & Work 100 removed				
N	FG	ADL	ADL	18122020
Work 110 updated				
M	FG	ADL	ADL	21042020
Works descriptions updated				
L	FG	ADL	ADL	11102019
Works and Red Line Updated				
K	OHP	ADL	ADL	06082019
Works Updated				
J	FG	KS	ADL	31072019
Closures Updated				
I	FG	KS	ADL	30042019
Works and Red Line Updated				
H	FG	KS	ADL	17042019
Works Updated				
G	FG	KS	ADL	22022019
Works and Red Line Updated				
F	FG	KS	ADL	08012019
Works Updated				
E	FG	KS	ADL	28112018
Red Line and Works Updated				
D	FG	KS	ADL	28042018
Works, Title Block & Order Limits Updated				
C	FG	KS	ADL	14052018
Works Updated				
B	FG	KS	ADL	28042018
Order Limits Updated				
A	FG	KS	ADL	23022018
First Issue				
Rev	By	Chkd	Apprvd	Date
Description				

travelwest

CH2M HILL
1 The Square Temple Quay Bristol
BS1 6DG
Tel +44 (0)117 910 2580
Fax +44 (0)117 910 2581
www.ch2m.com

ch2m


Project
THE PORTISHEAD BRANCH LINE
(METROWEST PHASE 1)
ORDER

Drawing
WORKS PLAN
SHEET 1A
PORTISHEAD

Drawn by: FG Date: 23/02/2018
Checked by: KS Date: 23/02/2018
Approved by: ADL Date: 23/02/2018

674946.BQ.42.01-318 O
Drawing Scale: 1:1000 @ A3

This map is reproduced from Ordnance Survey material by CH2M on behalf of with the permission of the Controller of Her Majesty's Stationery Office, Crown copyright. Unauthorised reproduction infringes Crown copyright and may lead to prosecution or civil proceedings. Licence Number: 10002387

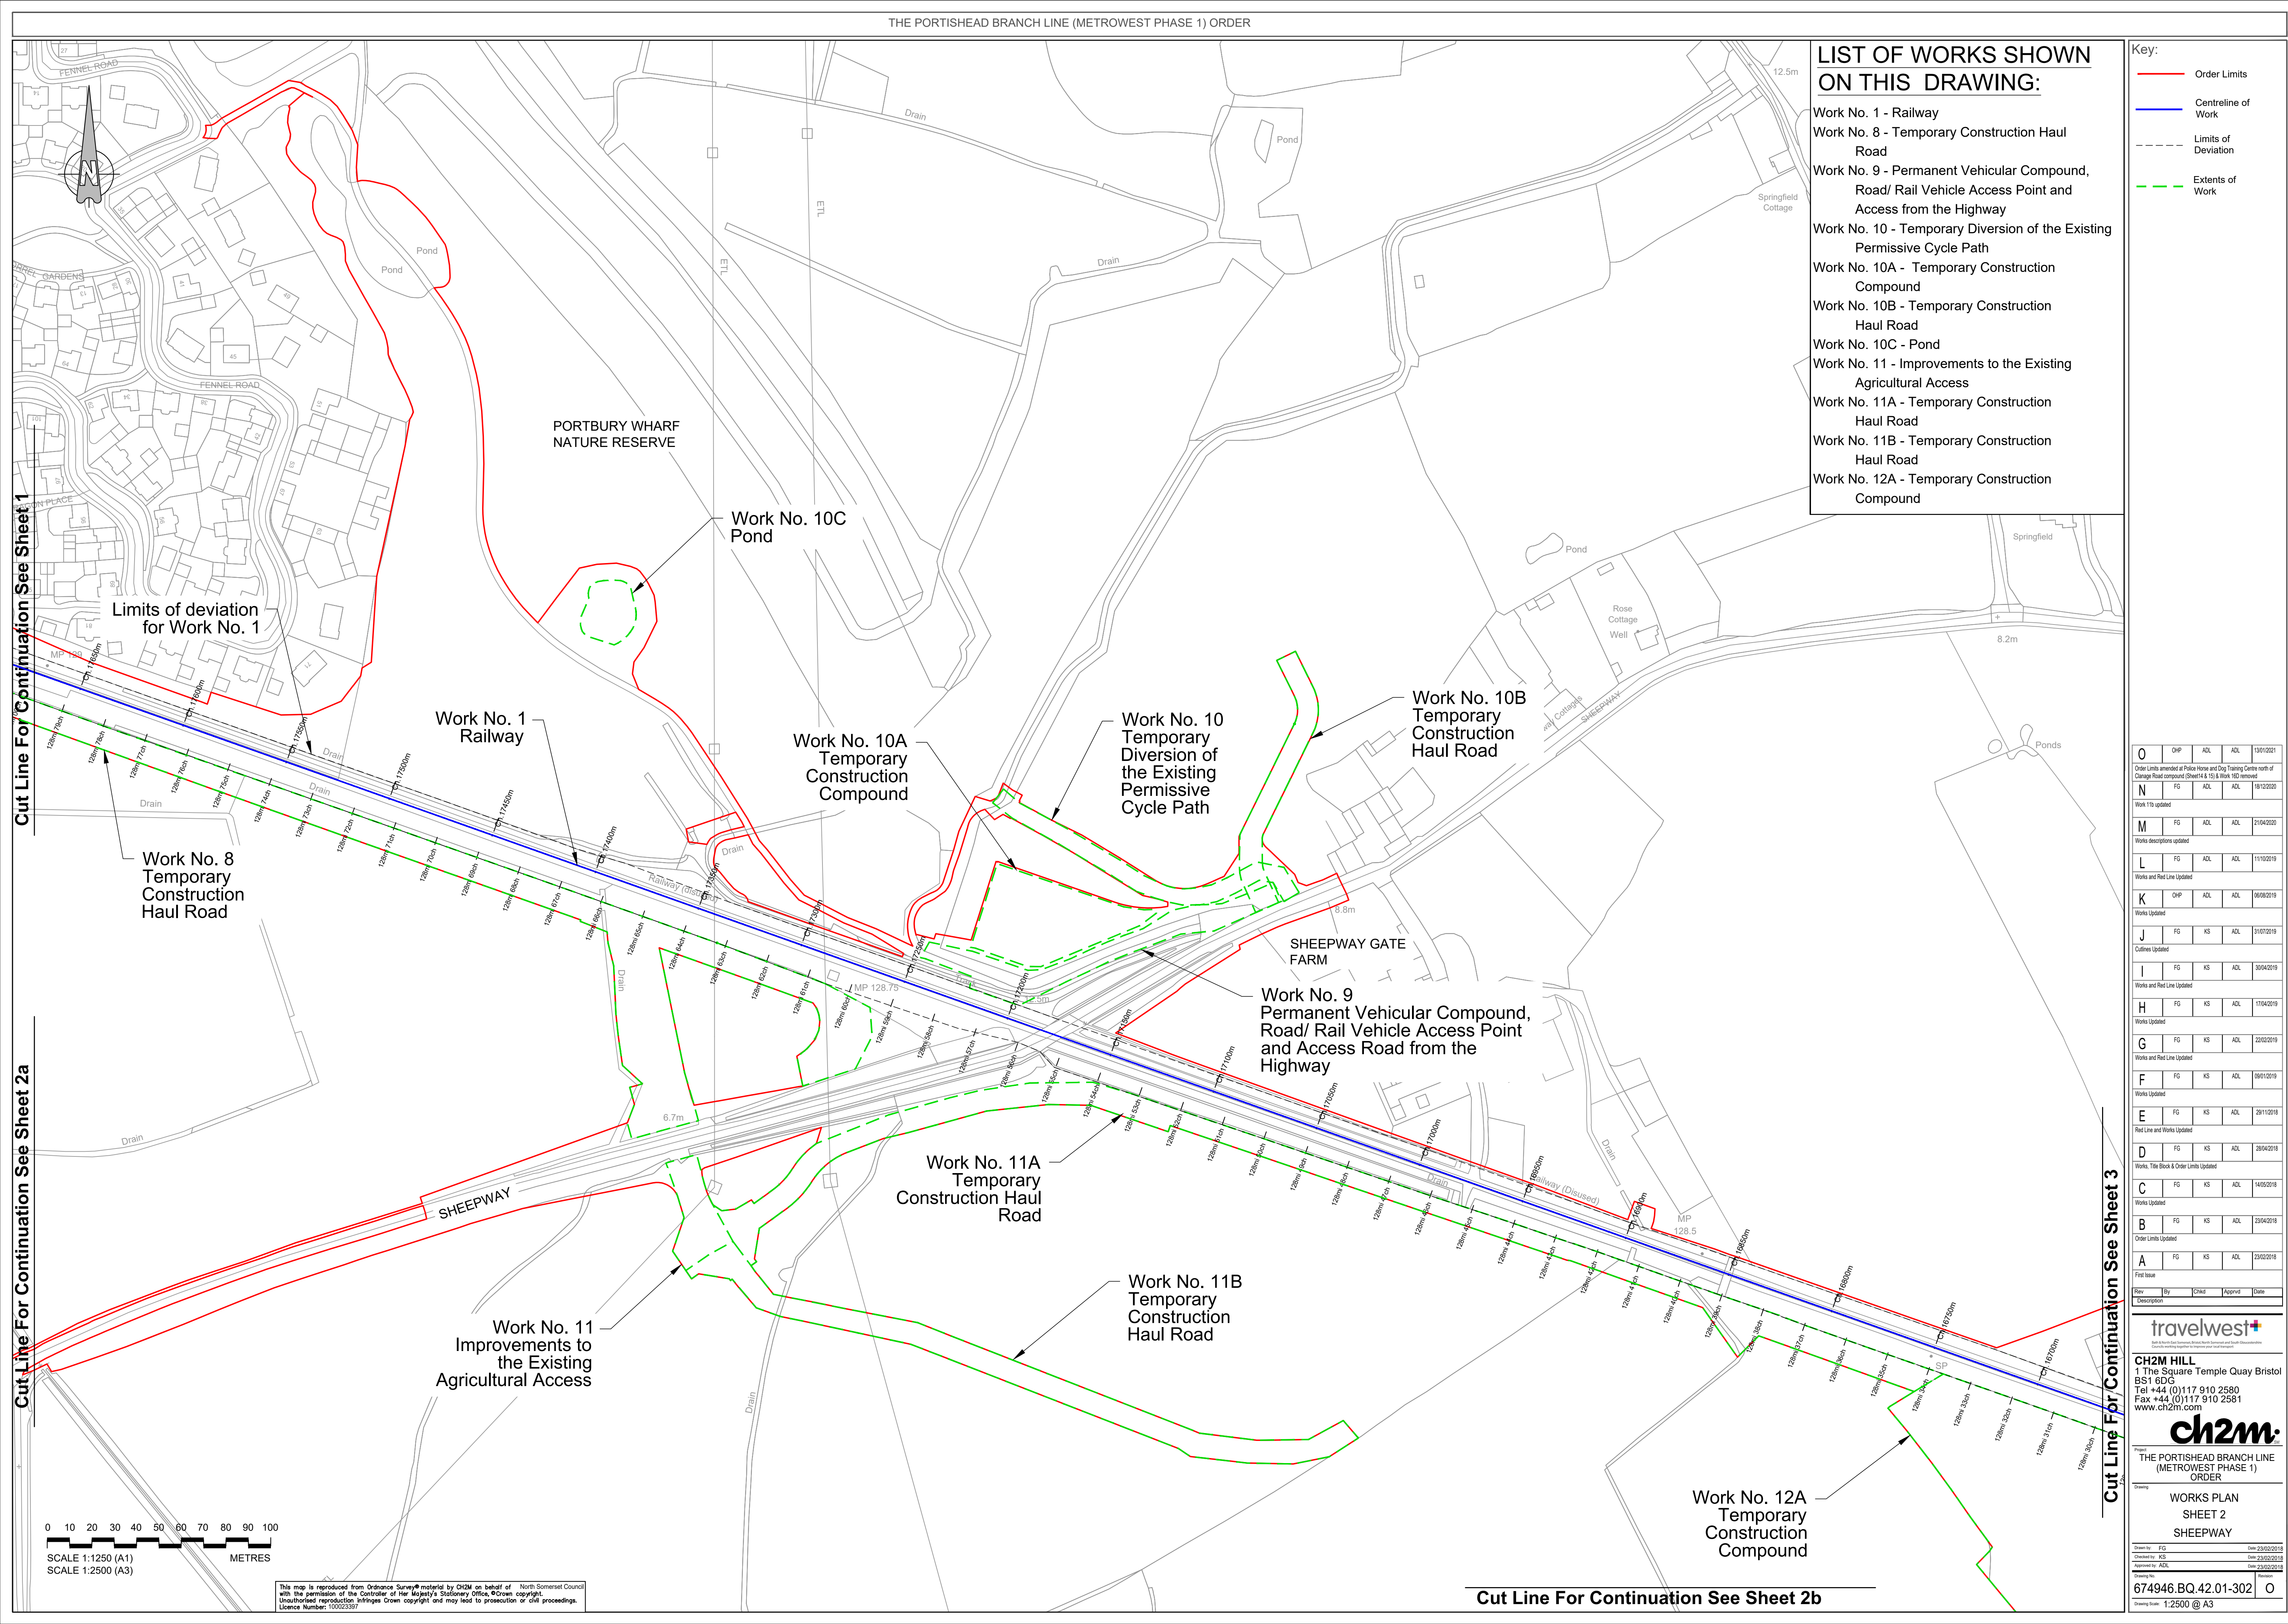


LIST OF WORKS SHOWN ON THIS DRAWING:

- Work No. 1 - Railway
- Work No. 8 - Temporary Construction Haul Road
- Work No. 9 - Permanent Vehicular Compound, Road/ Rail Vehicle Access Point and Access from the Highway
- Work No. 10 - Temporary Diversion of the Existing Permissive Cycle Path
- Work No. 10A - Temporary Construction Compound
- Work No. 10B - Temporary Construction Haul Road
- Work No. 10C - Pond
- Work No. 11 - Improvements to the Existing Agricultural Access
- Work No. 11A - Temporary Construction Haul Road
- Work No. 11B - Temporary Construction Haul Road
- Work No. 12A - Temporary Construction Compound

- Key:**
- Order Limits
 - Centreline of Work
 - Limits of Deviation
 - Extents of Work

O	OHP	ADL	ADL	13012021
Order Limits amended at Police Horse and Dog Training Centres north of Change Road compound (Sheet 4 & 5) & Work 10C removed				
N	FG	ADL	ADL	18122020
Work 11C updated				
M	FG	ADL	ADL	21042020
Works descriptions updated				
L	FG	ADL	ADL	11102019
Works and Red Line Updated				
K	OHP	ADL	ADL	06082019
Works Updated				
J	FG	KS	ADL	31072019
Culverts Updated				
I	FG	KS	ADL	30042019
Works and Red Line Updated				
H	FG	KS	ADL	17042019
Works Updated				
G	FG	KS	ADL	22022019
Works and Red Line Updated				
F	FG	KS	ADL	08012019
Works Updated				
E	FG	KS	ADL	28112018
Red Line and Works Updated				
D	FG	KS	ADL	28042018
Works, Title Block & Order Limits Updated				
C	FG	KS	ADL	14052018
Works Updated				
B	FG	KS	ADL	29042018
Order Limits Updated				
A	FG	KS	ADL	23022018
First Issue				
Rev	By	Chkd	Approved	Date
Description				
travelwest				
CH2M HILL				
1 The Square Temple Quay Bristol				
BS1 6DG				
Tel +44 (0)117 910 2580				
Fax +44 (0)117 910 2581				
www.ch2m.com				
ch2m				
Project				
THE PORTISHEAD BRANCH LINE (METROWEST PHASE 1) ORDER				
Drawing				
WORKS PLAN				
SHEET 2				
SHEEPWAY				
Drawn by	FG	Chkd	23/02/2018	
Checked by	KS	Chkd	23/02/2018	
Approved by	ADL	Chkd	23/02/2018	
674946.BQ.42.01-302				
Drawing Scale: 1:2500 @ A3				

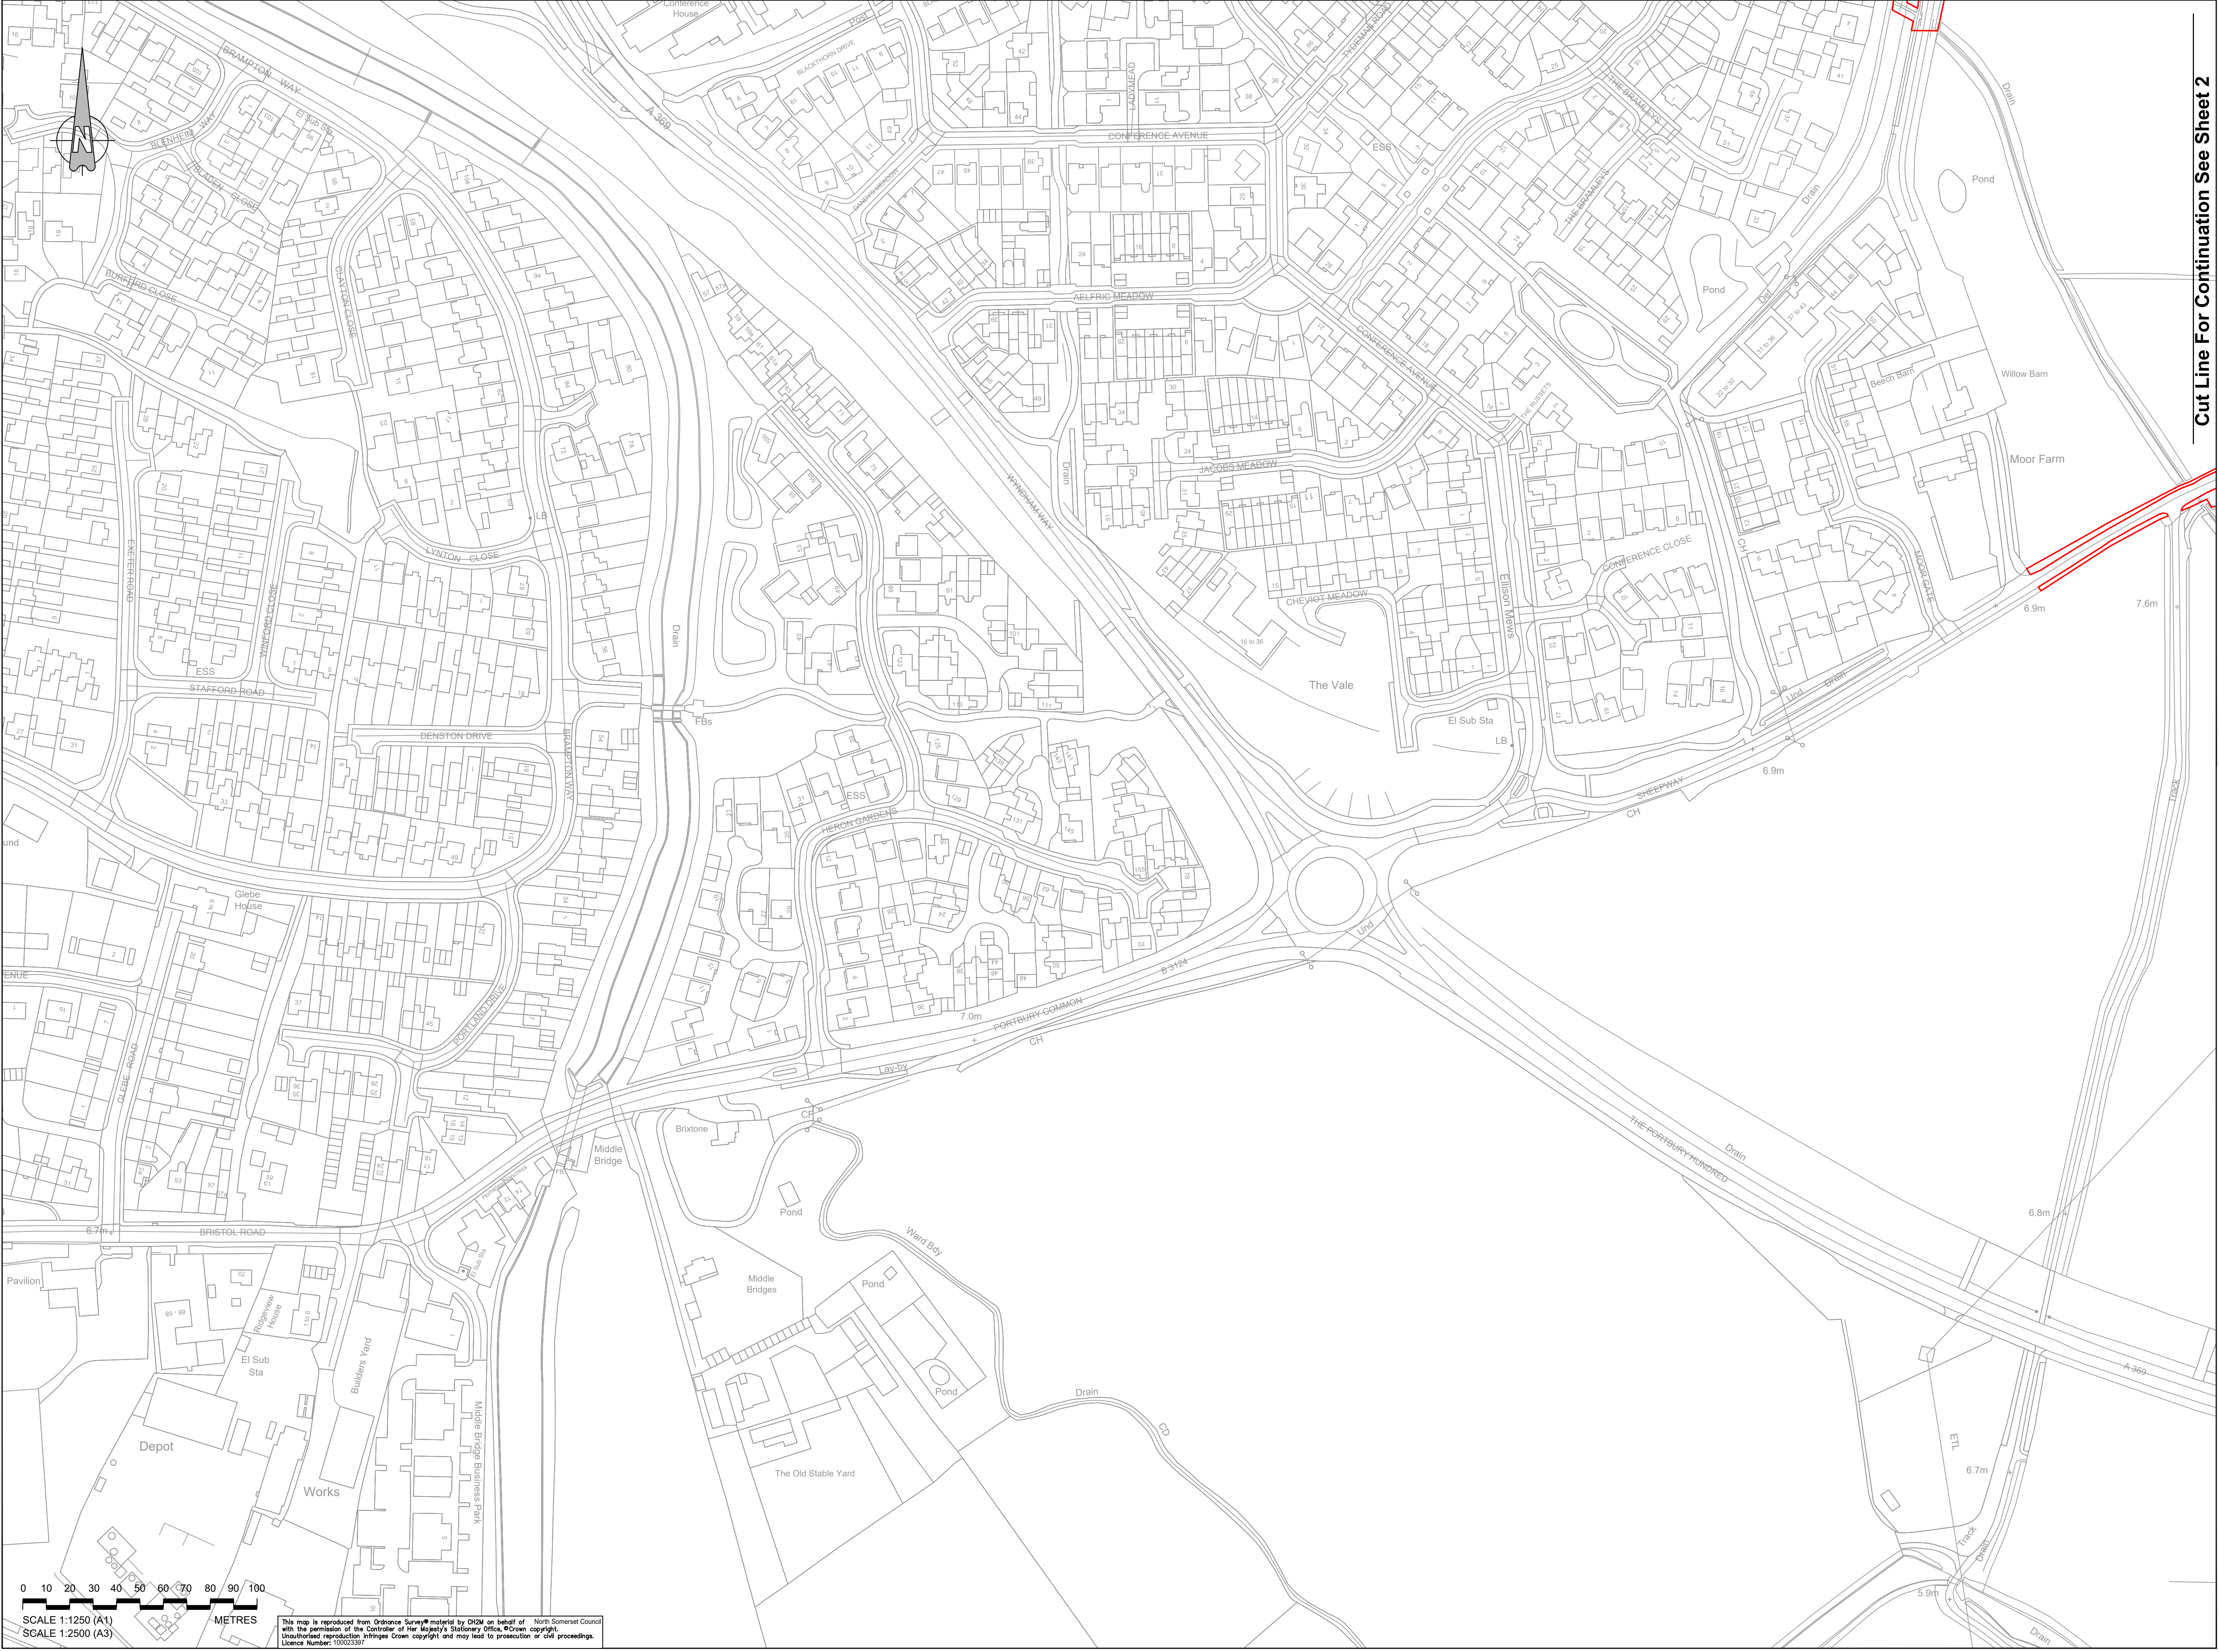

Cut Line For Continuation See Sheet 2

Key:

Order Limits

O	OHP	ADL	ADL	13012021
Order Limits amended at Police Horse and Dog Training Centres north of Change Road (component Sheet 4 & 5) & Work 102 removed				
N	FG	ADL	ADL	18122020
Work 110 updated				
M	FG	ADL	ADL	21042020
Works descriptions updated				
L	FG	ADL	ADL	11102019
Works and Red Line Updated				
K	OHP	ADL	ADL	06062019
Works Updated				
J	FG	KS	ADL	31072019
Culverts Updated				
I	FG	KS	ADL	30042019
Works and Red Line Updated				
H	FG	KS	ADL	17042019
Works Updated				
G	FG	KS	ADL	22022019
Works and Red Line Updated				
F	FG	KS	ADL	09012019
Works Updated				
E	FG	KS	ADL	28112018
Red Line and Works Updated				
D	FG	KS	ADL	28042018
Works, Title Block & Order Limits Updated				
C	FG	KS	ADL	14052018
Works Updated				
B	FG	KS	ADL	29042018
Order Limits Updated				
A	FG	KS	ADL	23022018
First Issue				
Rev	By	Chkd	Approved	Date
Description				
travelwest				
CH2M HILL 1 The Square Temple Quay Bristol BS1 6DG Tel +44 (0)117 910 2580 Fax +44 (0)117 910 2581 www.ch2m.com				
Project THE PORTISHEAD BRANCH LINE (METROWEST PHASE 1) ORDER				
Drawing WORKS PLAN SHEET 2A PORTISHEAD 2				
Drawn by: FG Date: 23/02/2018 Checked by: KS Date: 23/02/2018 Approved by: ADL Date: 23/02/2018				
674946.BQ.42.01-319 O Drawing Scale: 1:2500 @ A3				

Cut Line For Continuation See Sheet 2

Key:
Order Limits
Extents of Work

Cut Line For Continuation See Sheet 3

O	OHP	ADL	ADL	13/01/2021
Order Limits amended at Police Horse and Dog Training Centre north of Change Road compound (Sheet 14 & 15) & Work 102 removed				
N	FG	ADL	ADL	18/12/2020
Work 110 updated				
M	FG	ADL	ADL	21/04/2020
Works descriptions updated				
L	FG	ADL	ADL	11/10/2019
Works and Red Line Updated				
K	OHP	ADL	ADL	06/08/2019
Works Updated				
J	FG	KS	ADL	31/07/2019
Culverts Updated				
I	FG	KS	ADL	30/04/2019
Works and Red Line Updated				
H	FG	KS	ADL	17/04/2019
Works Updated				
G	FG	KS	ADL	22/02/2019
Works and Red Line Updated				
F	FG	KS	ADL	08/01/2019
Works Updated				
E	FG	KS	ADL	28/11/2018
Red Line and Works Updated				
D	FG	KS	ADL	28/04/2018
Works, Title Block & Order Limits Updated				
C	FG	KS	ADL	14/05/2018
Works Updated				
B	FG	KS	ADL	29/04/2018
Order Limits Updated				
A	FG	KS	ADL	23/02/2018
First Issue				
Rev	By	Chkd	Appvd	Date
Description				



1 The Square Temple Quay Bristol
BS1 6DG
Tel +44 (0)117 910 2580
Fax +44 (0)117 910 2581
www.ch2m.com



Project
THE PORTISHEAD BRANCH LINE
(METROWEST PHASE 1)
ORDER

Drawing
WORKS PLAN
SHEET 2B
SHEEPWAY 2


Drawn by	FG	Date	23/02/2018
Checked by	KS	Date	23/02/2018
Approved by	ADL	Date	23/02/2018

674946.BQ.42.01-320 O

Drawing Scale: 1:2500 @ A3


LIST OF WORKS SHOWN
ON THIS DRAWING:

Work No. 12A - Temporary Construction
Compound

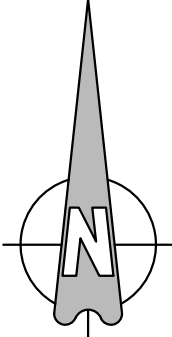

0 10 20 30 40 50 60 70 80 90 100
SCALE 1:1250 (A1)
SCALE 1:2500 (A3)
METRES

This map is reproduced from Ordnance Survey material by CH2M on behalf of North Somerset Council with the permission of the Controller of Her Majesty's Stationery Office, © Crown copyright. Unauthorised reproduction infringes Crown copyright and may lead to prosecution or civil proceedings. Licence Number: 100022387

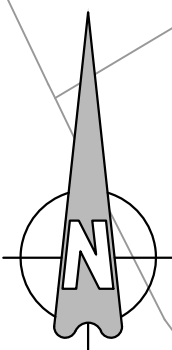

LIST OF WORKS SHOWN
ON THIS DRAWING:

- Work No. 1 - Railway
Work No. 1A - Railway
Work No. 12 - Permanent Vehicular Access
Work No. 12A - Temporary Construction Compound
Work No. 12B - Pond & Associated Ecological Works

- Key:
- Order Limits
 - Centreline of Work
 - Limits of Deviation
 - Extents of Work
 - Commencement of Work
 - Termination of Work

Cut Line For Continuation See Sheet 2

Cut Line For Continuation See Sheet 4

THE PORTBURY HUNDRED
CONSTRUCTION COMPOUND

Work No. 12B
Pond &
Associated
Ecological Works

Work No. 1
Railway

Limits of
Deviation for
Work No. 1

Limits of
Deviation for
Work No. 1A

Work No.1A
Railway

Work No. 12A
Temporary
Construction
Compound

Work No. 12
Permanent Vehicular
Access

0 10 20 30 40 50 60 70 80 90 100
SCALE 1:1250 (A1)
SCALE 1:2500 (A3)
METRES

This map is reproduced from Ordnance Survey material by CH2M on behalf of North Somerset Council with the permission of the Controller of Her Majesty's Stationery Office, Crown copyright. Unauthorised reproduction infringes Crown copyright and may lead to prosecution or civil proceedings. Licence Number: 10002397

O	CHP	ADL	ADL	13/01/2021
Order Limits amended at Police Horse and Dog Training Centres north of Change Road compound (Sheet 4 & 5) & Work 100 removed.				
N	FG	ADL	ADL	18/12/2020
Work 110 updated				
M	FG	ADL	ADL	21/04/2020
Works descriptions updated				
L	FG	ADL	ADL	11/10/2019
Works and Red Line Updated				
K	CHP	ADL	ADL	06/08/2019
Works Updated				
J	FG	KS	ADL	31/07/2019
Culverts Updated				
I	FG	KS	ADL	30/04/2019
Works and Red Line Updated				
H	FG	KS	ADL	17/04/2019
Works Updated				
G	FG	KS	ADL	22/02/2019
Works and Red Line Updated				
F	FG	KS	ADL	09/01/2019
Works Updated				
E	FG	KS	ADL	28/11/2018
Red Line and Works Updated				
D	FG	KS	ADL	28/04/2018
Works, Title Block & Order Limits Updated				
C	FG	KS	ADL	14/05/2018
Works Updated				
B	FG	KS	ADL	29/04/2018
Order Limits Updated				
A	FG	KS	ADL	23/02/2018
First Issue				
Rev	By	Chkd	Approved	Date
Description				

travelwest+
1 The Square Temple Quay Bristol
BS1 6DG
Tel +44 (0)117 910 2580
Fax +44 (0)117 910 2581
www.ch2m.com

CH2M HILL
1 The Square Temple Quay Bristol
BS1 6DG
Tel +44 (0)117 910 2580
Fax +44 (0)117 910 2581
www.ch2m.com


THE PORTISHEAD BRANCH LINE
(METROWEST PHASE 1)
ORDER

WORKS PLAN
SHEET 3
OLD PORTBURY STATION

Drawn by: FG Date: 23/02/2018
Checked by: KS Date: 23/02/2018
Approved by: ADL Date: 23/02/2018

674946.BQ.42.01-303 O
Drawing Scale: 1:2500 @ A3

O	CHP	ADL	ADL	13/01/2021
Order Limits amended at Police House and Dog Training Centre north of Orange Road compound (Sheet 4 & 15 & Work 1ED removed)				
N	FG	ADL	ADL	19/12/2020
Work 11B updated				
M	FG	ADL	ADL	21/04/2020
Works descriptions updated				
L	FG	ADL	ADL	11/10/2019
Works and Red Line Updated				
K	CHP	ADL	ADL	06/08/2019
Works amended at Police House and Dog Training Centre				
J	FG	KS	ADL	31/07/2019
Culmies Updated				
I	FG	KS	ADL	30/04/2019
Works and Red Line Updated				
H	FG	KS	ADL	17/04/2019
Works updated				
G	FG	KS	ADL	22/02/2019
Works and Red Line Updated				
F	FG	KS	ADL	06/01/2019
Works updated				
E	FG	KS	ADL	29/11/2018
Red Line and Works Updated				
D	FG	KS	ADL	29/04/2018
Works, Title Book & Order Limits Updated				
C	FG	KS	ADL	14/05/2018
Works updated				
B	FG	KS	ADL	23/04/2018
Order Limits Updated				
A	FG	KS	ADL	23/02/2018
First Issue				
Rev	By	Chkd	Apprvd	Date
Description				

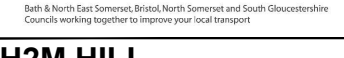

Travel West Ltd is a company limited by guarantee and is a member of the Travel West Group of companies

CH2M HILL

1 The Strand Temple Quay Bristol
BS1 6DG

Tel +44 (0)117 910 2580
Fax +44 (0)117 910 2581
www.ch2m.com



Project: **THE PORTSHEAD BRANCH LINE
(METROWEST PHASE 1)
ORDER**

Drawing: **WORKS PLAN
SHEET 4
JUNCTION 19**

Drawn by: FG	Date: 23/03/2018
Checked by: FG	Date: 23/03/2018
Reviewed by: AGL	Date: 23/03/2018
Drawn by:	

679496.BQ.42-01-304



O

Drawing Issue: **1:2500 @ A3**

Cut Line For Continuation See Sheet 5

LIST OF WORKS SHOWN
ON THIS DRAWING:

- Work No. 1A - Railway
Work No. 15 - Temporary Path
Work No. 16 - Realignment of the Existing
Permissive Cycling Route
Work No. 16A - Temporary Construction
Compound
Work No. 16B - Pond & Associated
Ecological Works
Work No. 16C - Road Rail Access Point
Work No. 17 - Temporary Construction
Compound
Work No. 18 - Bridleway
Work No. 19 - Installation of New and Alteration of
Existing Railway Signal Equipment,
Troughs and Cables

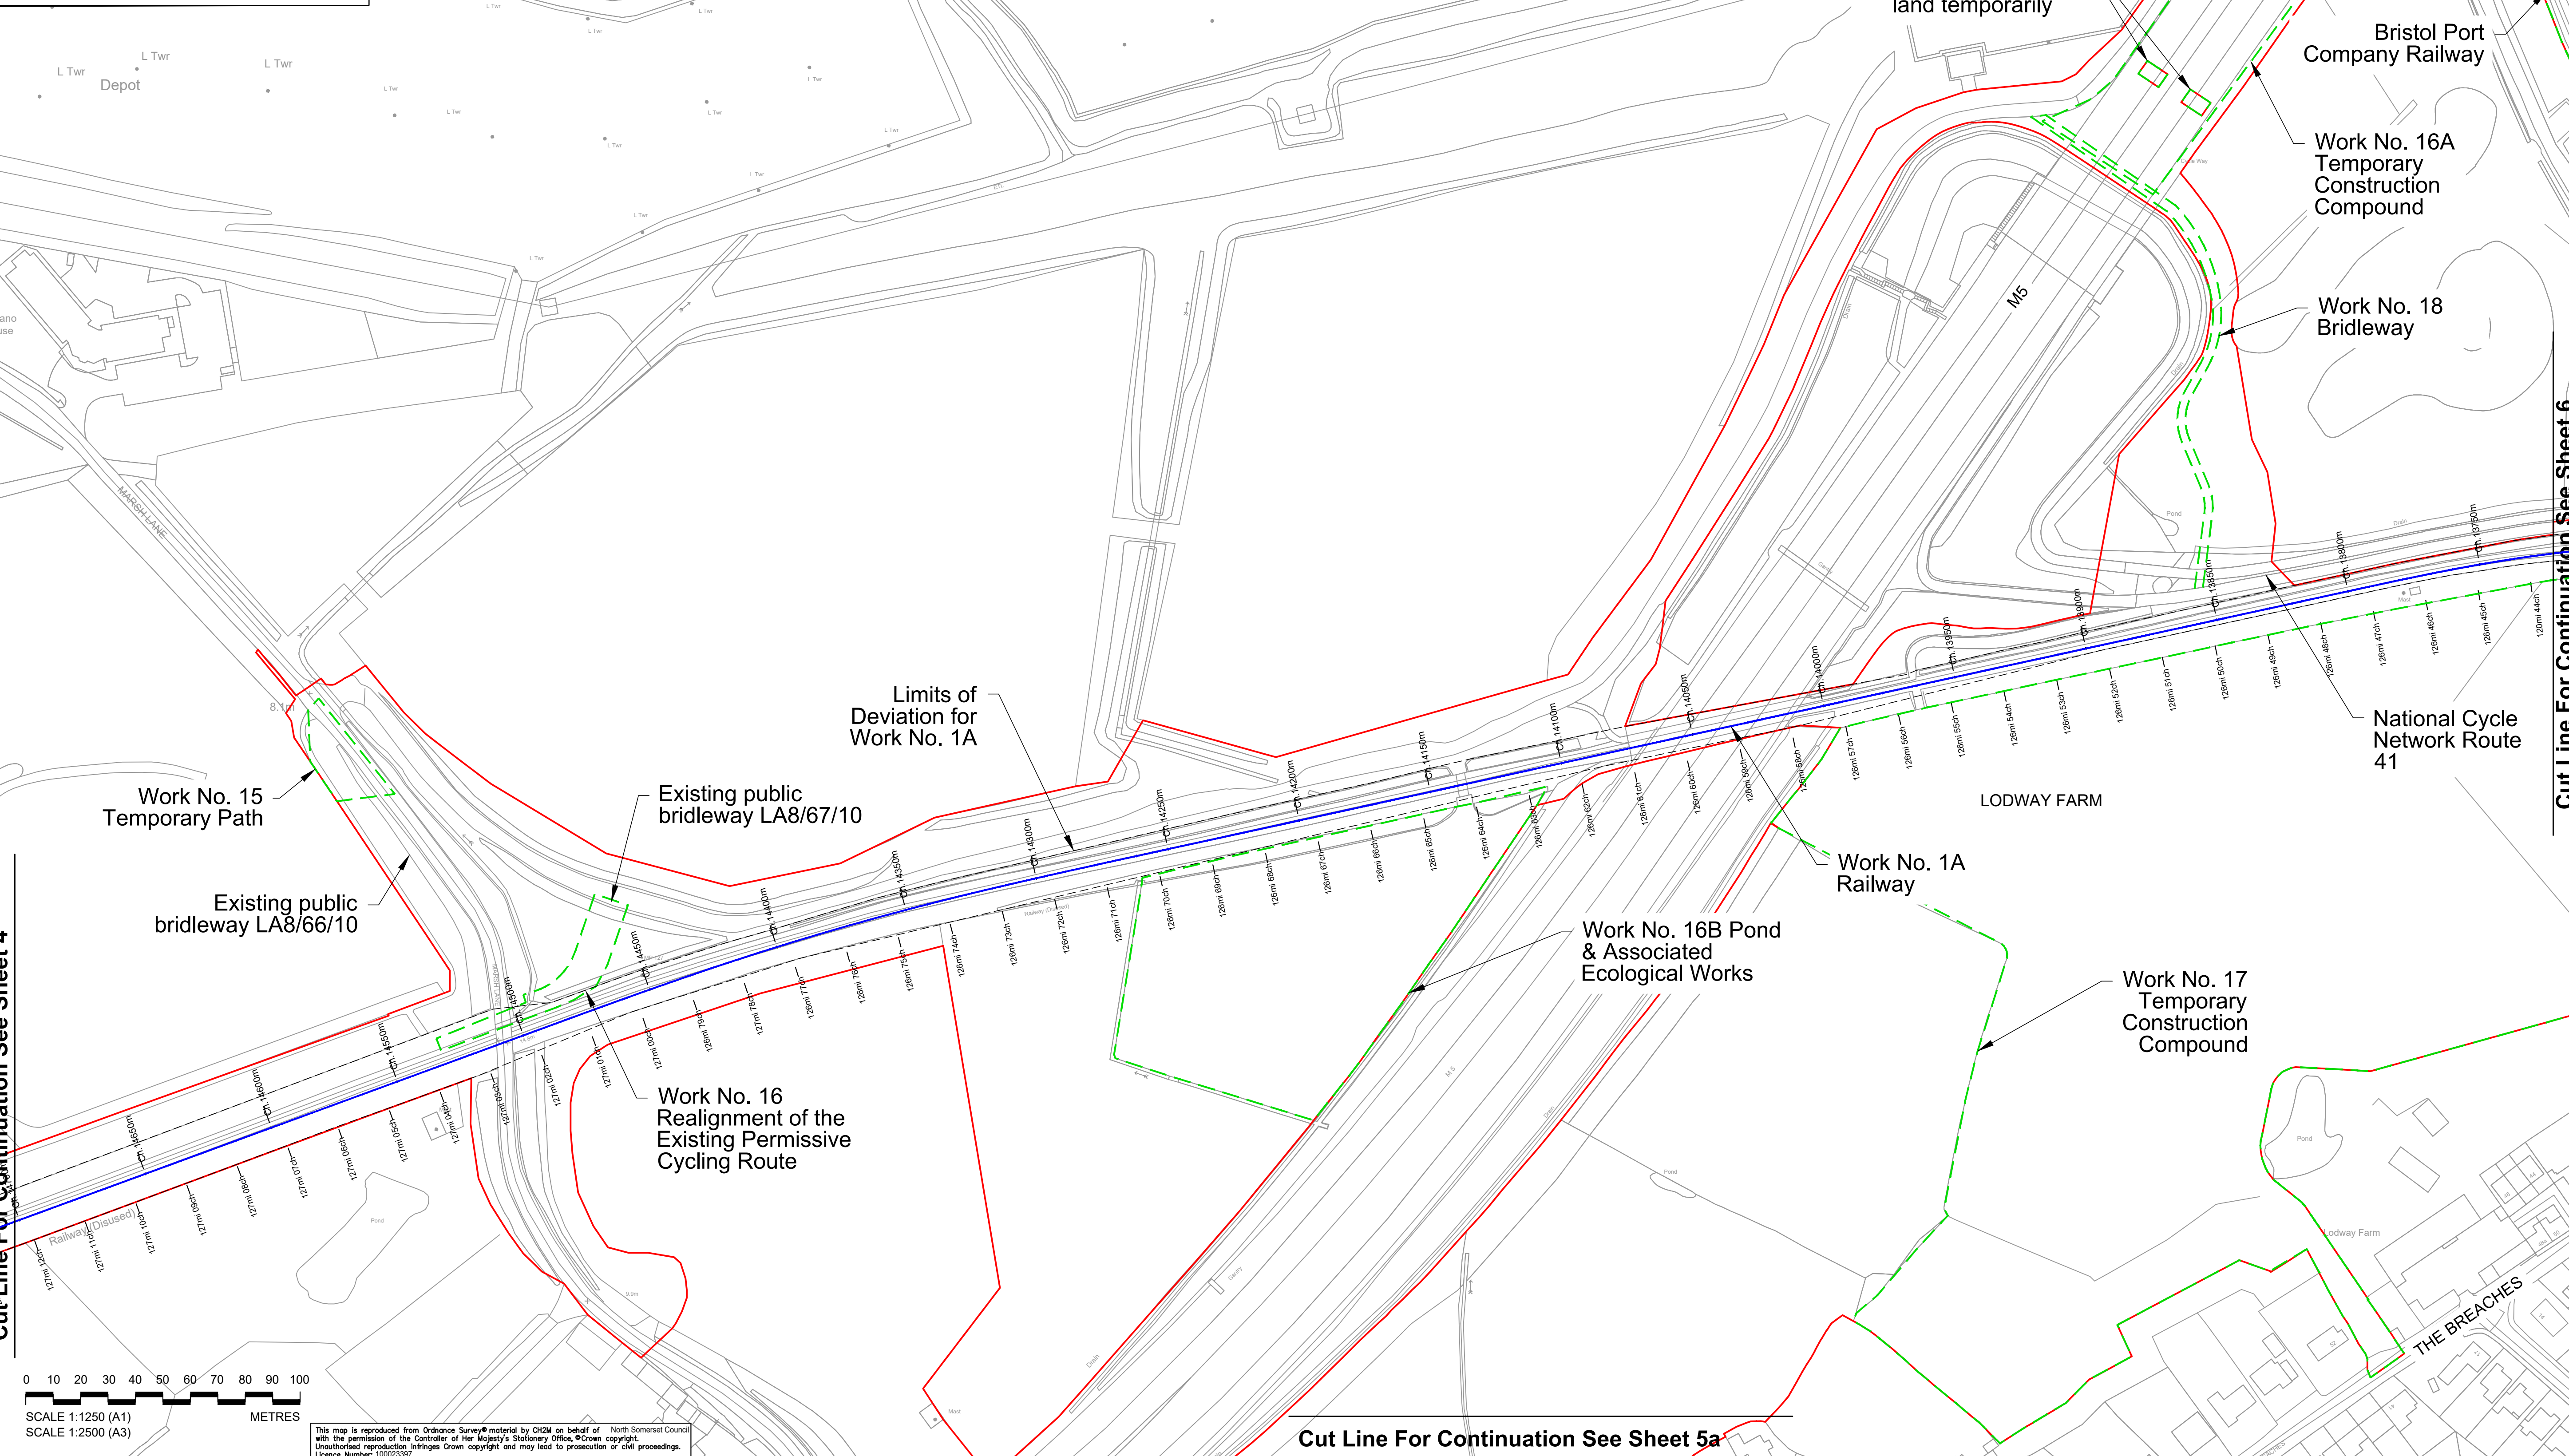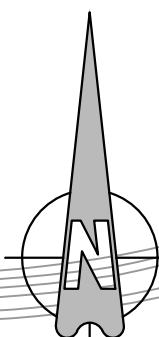


Key:

—	Order Limits
—	Centreline of Work
---	Limits of Deviation
---	Extents of Work

O	OHP	ADL	ADL	13012021
Order Limits amended at Police Horse and Dog Training Centre north of Change Road compound (Sheet 14 & 15) & Work 16C removed				
N(1)	FG	ADL	ADL	18122020
Work 11b updated				
N	OHP	ADL	ADL	22102020
Work No. 17 Temporary Construction Compound area amended to match ecological mitigation				
M	FG	ADL	ADL	21042020
Works descriptions updated				
L	FG	ADL	ADL	11102019
Works and Red Line Updated				
K	OHP	ADL	ADL	06082019
Works Updated				
J	FG	KS	ADL	31072019
Culverts Updated				
I	FG	KS	ADL	30042019
Works and Red Line Updated				
H	FG	KS	ADL	17042019
Works Updated				
G	FG	KS	ADL	22022019
Works and Red Line Updated				
F	FG	KS	ADL	09012019
Works Updated				
E	FG	KS	ADL	29112018
Red Line and Works Updated				
D	FG	KS	ADL	28042018
Works, Title Block & Order Limits Updated				
C	FG	KS	ADL	14052018
Works Updated				
B	FG	KS	ADL	23042018
Order Limits Updated				
A	FG	KS	ADL	23022018
First Issue				
Rev	By	Chkd	Approved	Date
Description				
travelwest				
CH2M HILL				
1 The Square Temple Quay Bristol				
BS1 6DG				
Tel +44 (0)117 910 2580				
Fax +44 (0)117 910 2581				
www.ch2m.com				
ch2m				
Project				
THE PORTISHEAD BRANCH LINE				
(METROWEST PHASE 1)				
ORDER				
Drawing				
WORKS PLAN				
SHEET 5				
M5 OVERBRIDGE				
Drawn by: FG				
Checked by: KS				
Approved by: ADL				
674946.BQ.42.01-305				
O				
Drawing Scale: 1:2500 @ A3				

Cut Line For Continuation See Sheet 4



Cut Line For Continuation See Sheet 5a

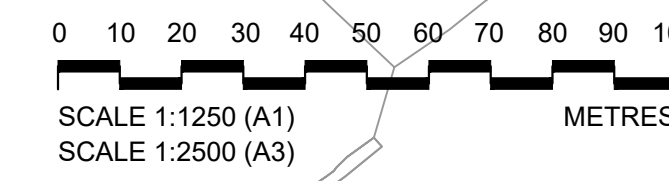

This map is reproduced from Ordnance Survey material by CH2M on behalf of with the permission of the Controller of Her Majesty's Stationery Office, Crown copyright. Unauthorised reproduction infringes Crown copyright and may lead to prosecution or civil proceedings. Licence Number: 10002397

North Somerset Council

Cut Line For Continuation See Sheet 5

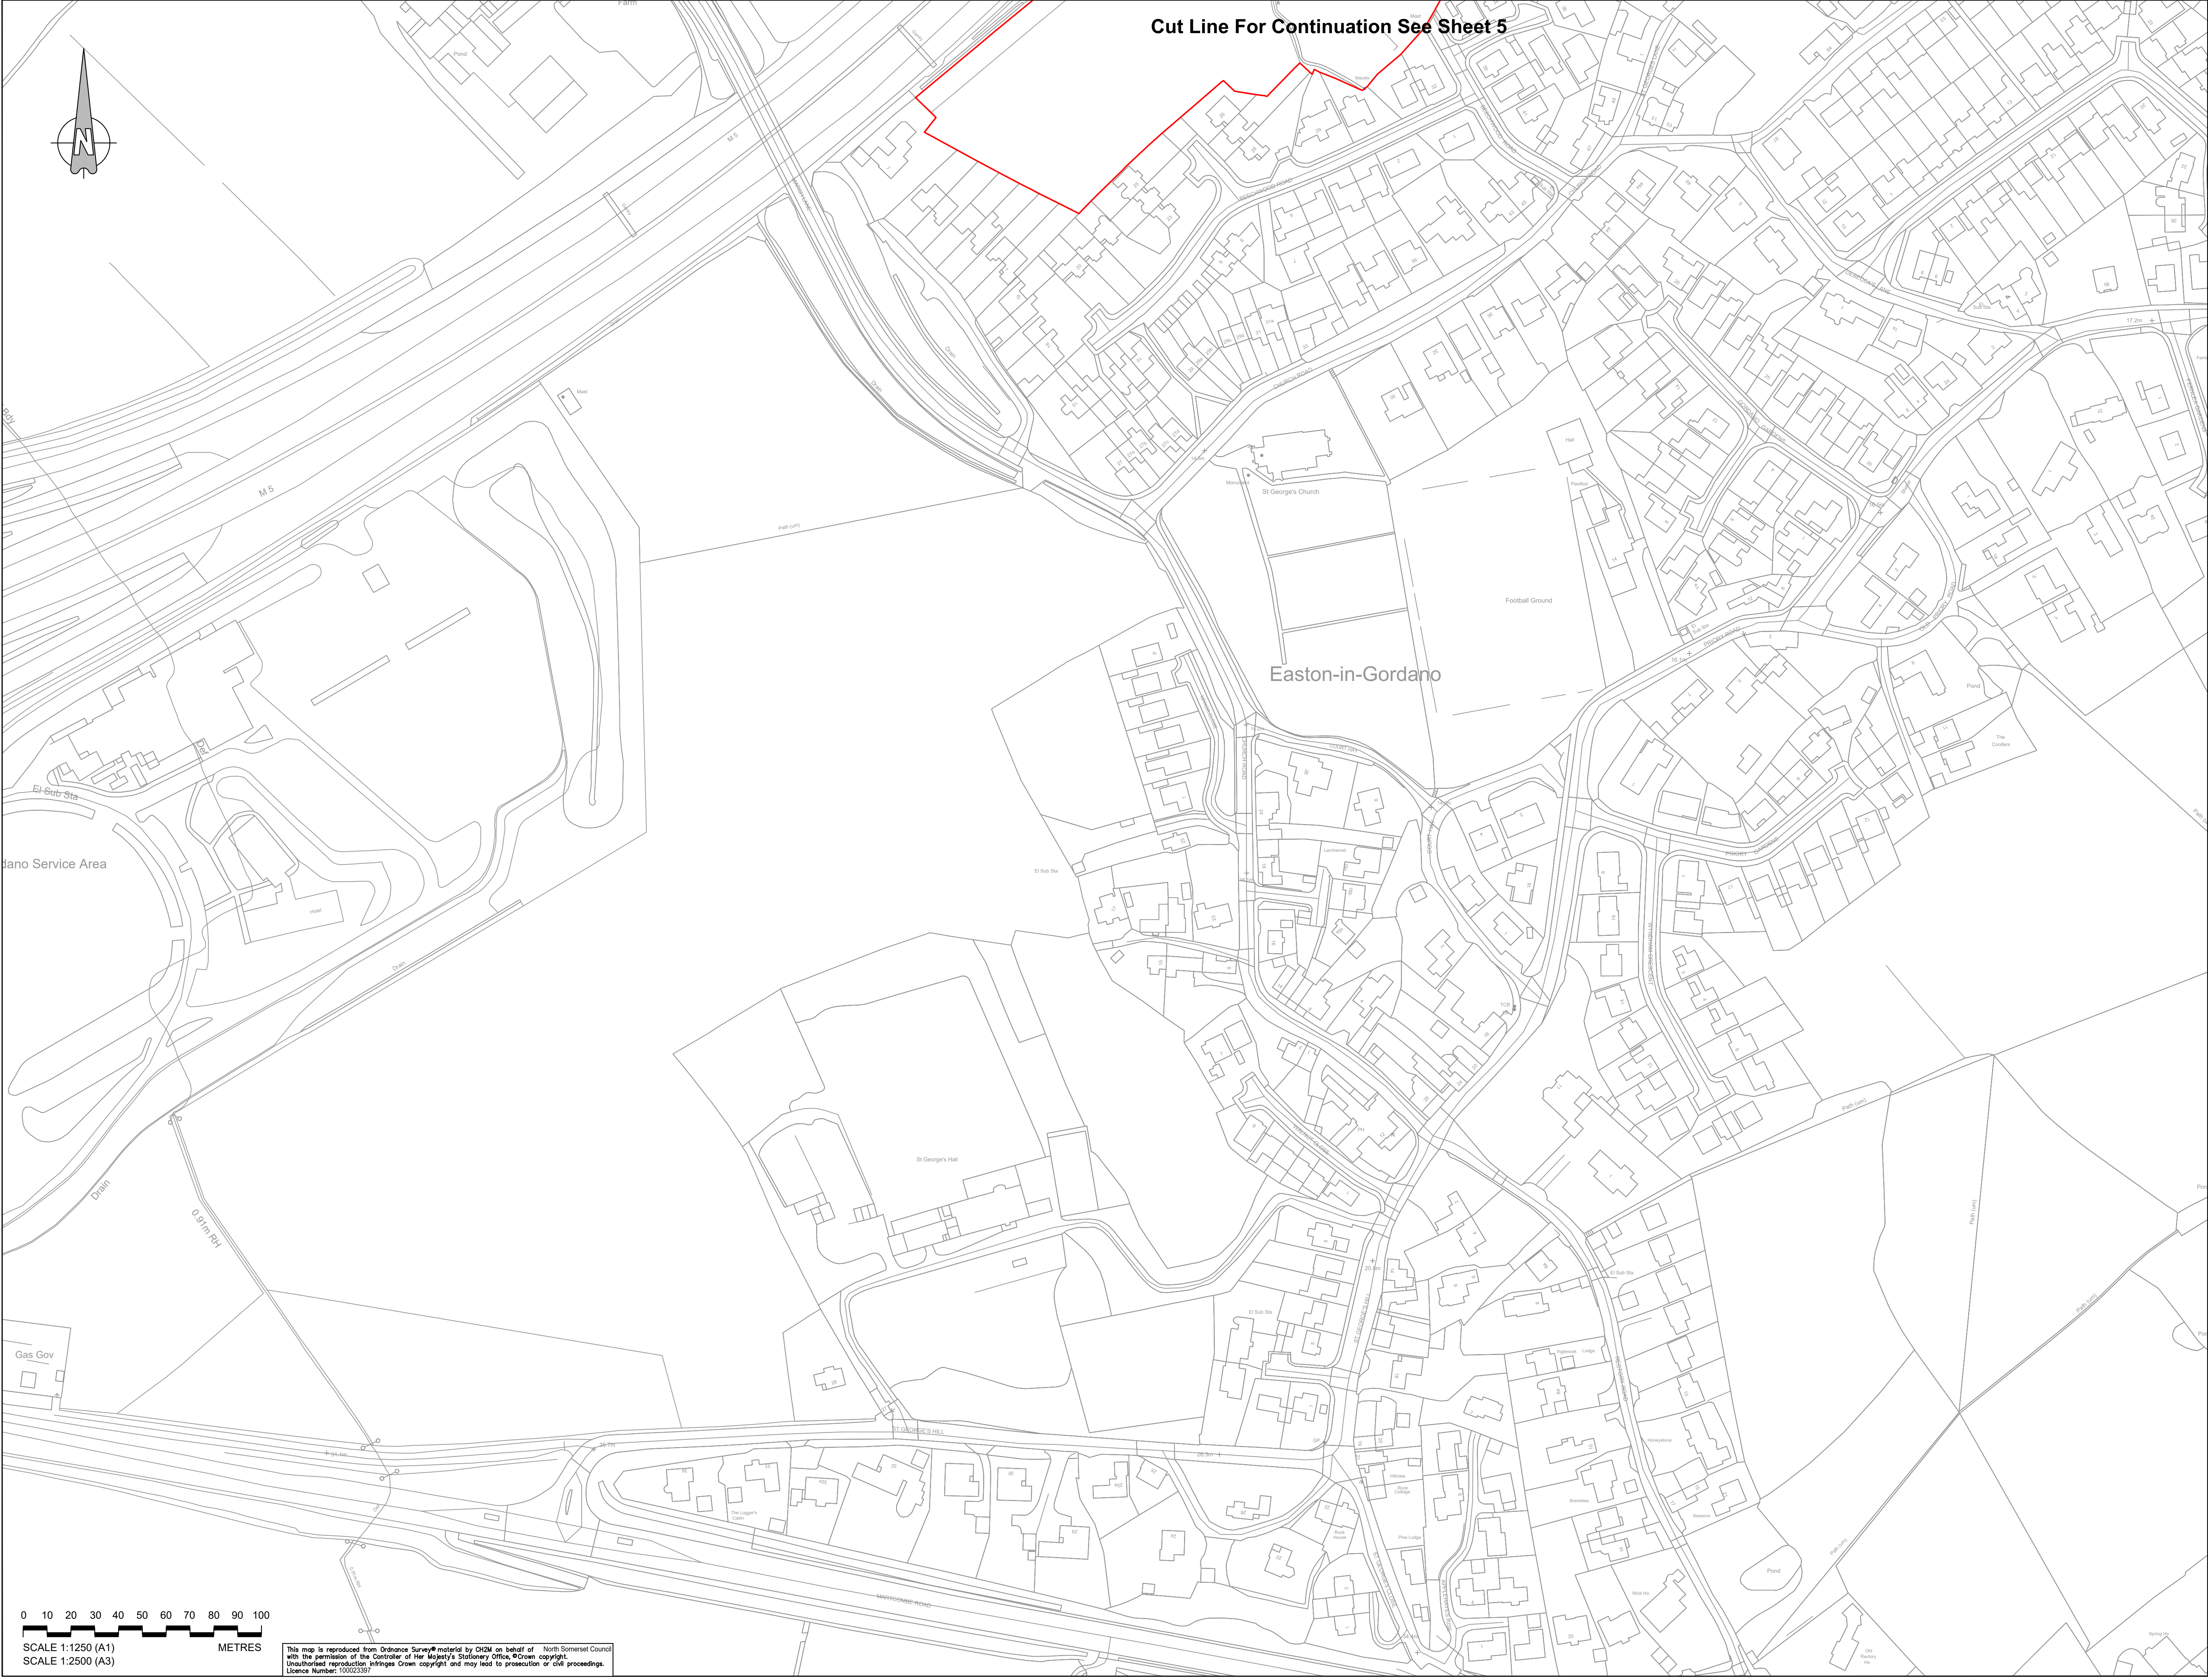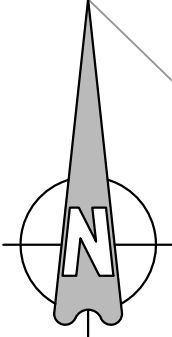

Key:
Order Limits

O	CHP	ADL	ADL	13012021
Order Limits amended at Police Horse and Dog Training Centre north of Charnage Road compound (Sheet 4 & 5) & Work 100 removed				
N	FG	ADL	ADL	18122020
Work 110 updated				
M	FG	ADL	ADL	21042021
Works descriptions updated				
L	FG	ADL	ADL	11102019
Works and Red Line Updated				
K	CHP	ADL	ADL	06082019
Works Updated				
J	FG	KS	ADL	31072019
Culverts Updated				
I	FG	KS	ADL	30042019
Works and Red Line Updated				
H	FG	KS	ADL	17042019
Works Updated				
G	FG	KS	ADL	22022019
Works and Red Line Updated				
F	FG	KS	ADL	06012019
Works Updated				
E	FG	KS	ADL	29112018
Red Line and Works Updated				
D	FG	KS	ADL	28042018
Works, Title Block & Order Limits Updated				
C	FG	KS	ADL	14052016
Works Updated				
B	FG	KS	ADL	23042016
Order Limits Updated				
A	FG	KS	ADL	23022016
First Issue				
Rev	By	Chkd	Apprd	Date
Description				

1 The Square Temple Quay Bristol
BS1 6DG
Tel +44 (0)117 910 2580
Fax +44 (0)117 910 2581
www.ch2m.com

Project
THE PORTISHEAD BRANCH LINE
(METROWEST PHASE 1)
ORDER

Drawing
WORKS PLAN
SHEET 5A
EASTON-IN-GORDANO


Drawn by: FG	Date: 23/02/2016
Checked by: KS	Date: 23/02/2016
Approved by: ADL	Date: 23/02/2016

674946.BQ.42.01-321 O

Drawing Scale: 1:2500 @ A3

0 10 20 30 40 50 60 70 80 90 100
SCALE 1:1250 (A1)
SCALE 1:2500 (A3)
METRES

This map is reproduced from Ordnance Survey material by CH2M on behalf of North Somerset Council with the permission of the Controller of Her Majesty's Stationery Office, © Crown copyright. Unauthorised reproduction infringes Crown copyright and may lead to prosecution or civil proceedings. Licence Number: 10002387

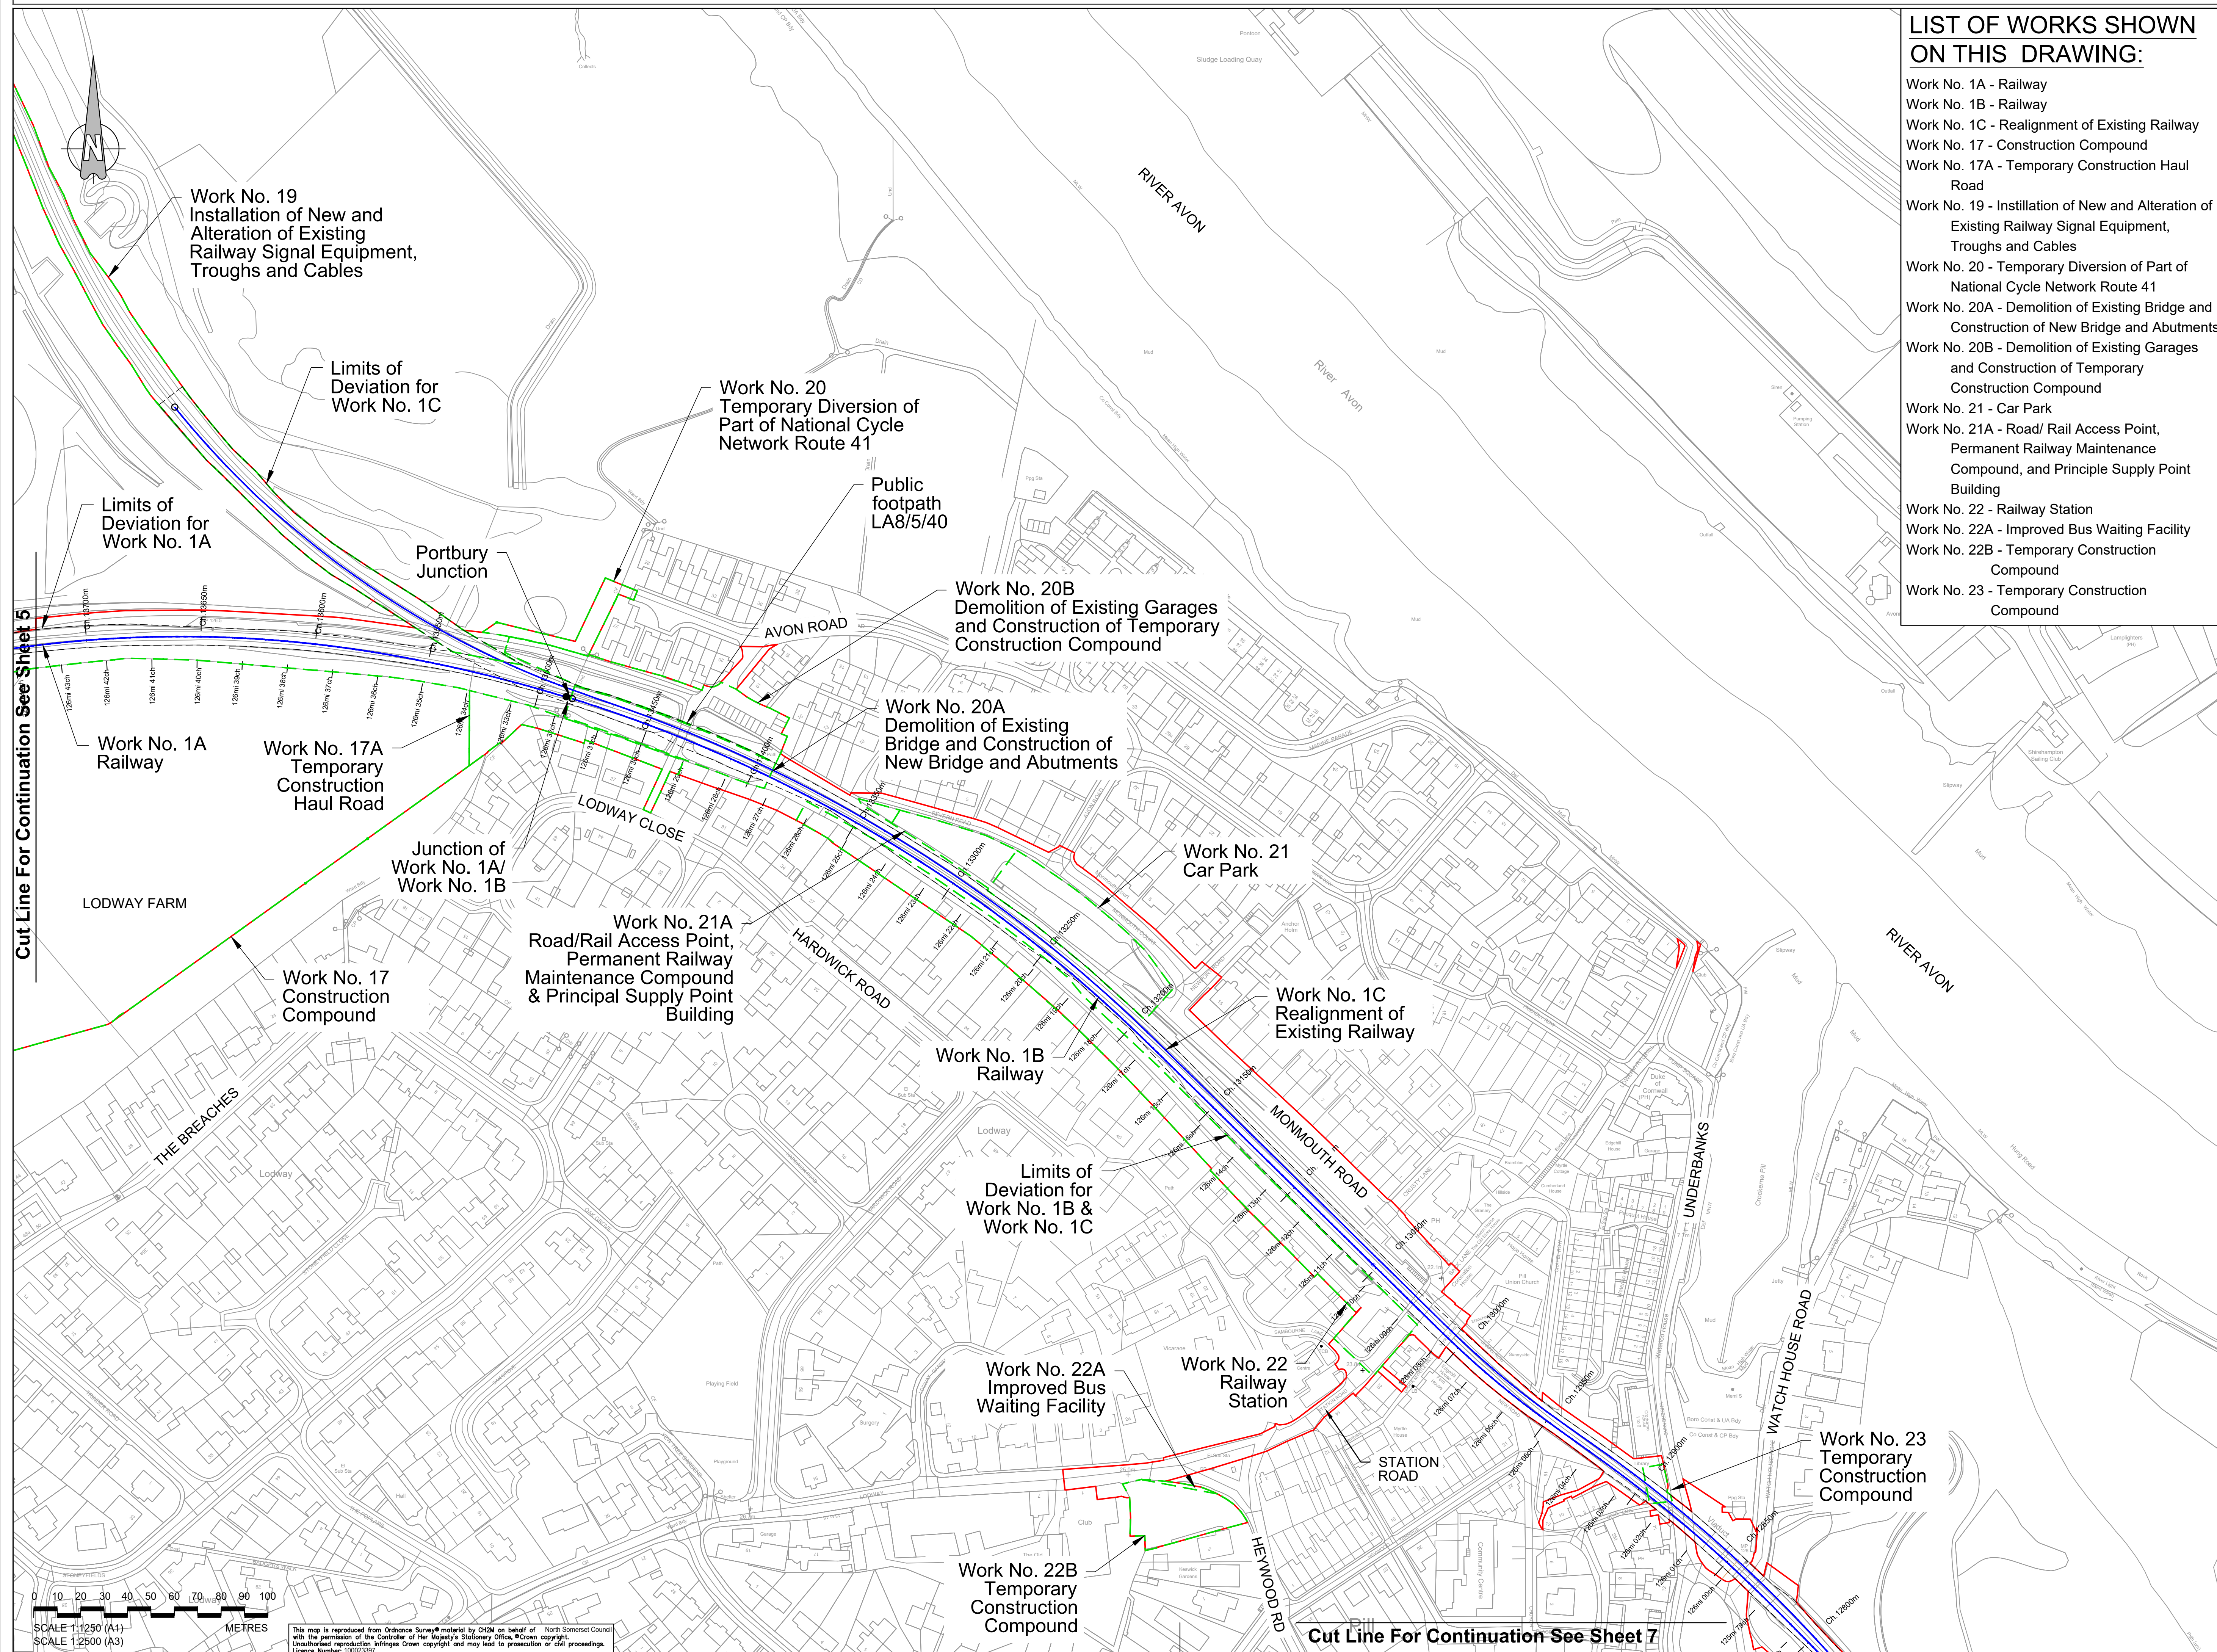

LIST OF WORKS SHOWN ON THIS DRAWING:

- Work No. 1A - Railway
- Work No. 1B - Railway
- Work No. 1C - Realignment of Existing Railway
- Work No. 17 - Construction Compound
- Work No. 17A - Temporary Construction Haul Road
- Work No. 19 - Installation of New and Alteration of Existing Railway Signal Equipment, Troughs and Cables
- Work No. 20 - Temporary Diversion of Part of National Cycle Network Route 41
- Work No. 20A - Demolition of Existing Bridge and Construction of New Bridge and Abutments
- Work No. 20B - Demolition of Existing Garages and Construction of Temporary Construction Compound
- Work No. 21 - Car Park
- Work No. 21A - Road/ Rail Access Point, Permanent Railway Maintenance Compound, and Principle Supply Point Building
- Work No. 22 - Railway Station
- Work No. 22A - Improved Bus Waiting Facility
- Work No. 22B - Temporary Construction Compound
- Work No. 23 - Temporary Construction Compound

- Key:
- Order Limits
 - Centreline of Work
 - Limits of Deviation
 - Extents of Work
 - Commencement of Work
 - Termination of Work

O	OHP	ADL	ADL	13012021
Order Limits amended at Police Horse and Dog Training Centres north of Change Road compound (Sheet 4 & 5) & Work 100 removed				
N	FG	ADL	ADL	18122020
Work 110 updated				
M	FG	ADL	ADL	21042021
Works descriptions updated				
L	FG	ADL	ADL	11102019
Works and Red Line Updated				
K	OHP	ADL	ADL	06082019
Works Updated				
J	FG	KS	ADL	31072019
Cutlines Updated				
I	FG	KS	ADL	30042019
Works and Red Line Updated				
H	FG	KS	ADL	17042019
Works Updated				
G	FG	KS	ADL	22022019
Works and Red Line Updated				
F	FG	KS	ADL	09012019
Works Updated				
E	FG	KS	ADL	29112018
Red Line and Works Updated				
D	FG	KS	ADL	28042018
Works, Title Block & Order Limits Updated				
C	FG	KS	ADL	14052016
Works Updated				
B	FG	KS	ADL	23042016
Order Limits Updated				
A	FG	KS	ADL	23022016
First Issue				
Rev	By	Chkd	Apprvd	Date
Description				

travelwest

CH2M HILL

1 The Square Temple Quay Bristol

BS1 6DG

Tel +44 (0)117 910 2580

Fax +44 (0)117 910 2581

www.ch2m.com

ch2m

Project

THE PORTISHEAD BRANCH LINE
(METROWEST PHASE 1)
ORDER

Drawing

WORKS PLAN
SHEET 6
PILL

Drawn by

FG

Chkd by

KS

Date

23/02/2016

Checked by

KS

Apprvd by

ADL

Date

23/02/2016

Approved by

ADL

Date

23/02/2016

Drawing No.

674946.BQ.42.01-306

Revision

O

Drawing Scale:

1:2500 @ A3

LIST OF WORKS SHOWN
ON THIS DRAWING:

Work No. 1B - Railway
Work No. 1C - Realignment of Existing Railway

- Key:
- Order Limits
 - Centreline of Work
 - Limits of Deviation
 - Termination of Work

Cut Line For Continuation See Sheet 6

Work No. 1C
Realignment of
Existing Railway

Termination point
for Work No. 1B
and Work No. 1C

Work No. 1B
Railway

Limits of
Deviation for
Work No. 1B &
Work No. 1C

WESTWARD DRIVE

HAM GREEN

MACRAE ROAD


St Katherine's
School

Cut Line For Continuation See Sheet 8

0 10 20 30 40 50 60 70 80 90 100
SCALE 1:1250 (A1)
SCALE 1:2500 (A3)
METRES

This map is reproduced from Ordnance Survey® material by CH2M on behalf of North Somerset Council with the permission of the Controller of Her Majesty's Stationary Office, ©Crown copyright. Unauthorised reproduction infringes Crown copyright and may lead to prosecution or civil proceedings. Licence Number: 10000397

O	CHP	ADL	ADL	13/01/2021
Order Limits amended at Police Horse and Dog Training Centres north of Change Road compound (Sheet 6 & 7) & Work 1B0 removed				
N	FG	ADL	ADL	18/12/2020
Work 11b updated				
M	FG	ADL	ADL	21/04/2021
Works descriptions updated				
L	FG	ADL	ADL	11/10/2019
Works and Red Line Updated				
K	CHP	ADL	ADL	06/08/2019
Works Updated				
J	FG	KS	ADL	31/07/2019
Culverts Updated				
I	FG	KS	ADL	30/04/2019
Works and Red Line Updated				
H	FG	KS	ADL	17/04/2019
Works Updated				
G	FG	KS	ADL	22/02/2019
Works and Red Line Updated				
F	FG	KS	ADL	06/01/2019
Works Updated				
E	FG	KS	ADL	29/11/2018
Red Line and Works Updated				
D	FG	KS	ADL	28/04/2018
Works, Title Block & Order Limits Updated				
C	FG	KS	ADL	14/05/2016
Works Updated				
B	FG	KS	ADL	23/04/2016
Order Limits Updated				
A	FG	KS	ADL	23/02/2016
First Issue				
Rev	By	Chkd	Approved	Date
Description				
travelwest				
CH2M HILL 1 The Square Temple Quay Bristol BS1 6DG Tel +44 (0)117 910 2580 Fax +44 (0)117 910 2581 www.ch2m.com				
Project THE PORTISHEAD BRANCH LINE (METROWEST PHASE 1) ORDER				
Drawing WORKS PLAN SHEET 7 HAM GREEN				
Drawn by: FG Date: 23/02/2016 Checked by: KS Date: 23/02/2016 Approved by: ADL Date: 23/02/2016				
674946.BQ.42.01-307 O Drawing Scale: 1:2500 @ A3				

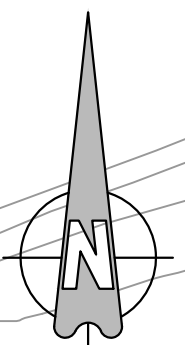

**LIST OF WORKS SHOWN
ON THIS DRAWING:**

Work No. 24 - Permanent Vehicle Compound with
a Road/ Rail Vehicle Access Point,
Permanent Accesses and Highway
Improvements
Work No. 24A - Temporary Construction
Compound

Key:
 Order Limits
 Extents of
Work

Cut Line For Continuation See Sheet 9

Work No. 24
Permanent Vehicular Compound
with a Road/ Rail Vehicle Access
Point, Permanent Accesses and
Highway Improvements

Work No. 24A
Temporary
Construction
Compound

0 10 20 30 40 50 60 70 80 90 100
SCALE 1:1250 (A1)
SCALE 1:2500 (A3)
METRES

This map is reproduced from Ordnance Survey® material by CH2M on behalf of North Somerset Council with the permission of the Controller of Her Majesty's Stationary Office, © Crown copyright. Unauthorised reproduction infringes Crown copyright and may lead to prosecution or civil proceedings. Licence Number: 10002397

O	OHP	ADL	ADL	13012021
---	-----	-----	-----	----------

Order Limits amended at Police Horse and Dog Training Centres north of Change Road compound (Sheet 4 & 5) & Work 102 removed

N	FG	ADL	ADL	18122020
---	----	-----	-----	----------

Work 110 updated

M	FG	ADL	ADL	21042020
---	----	-----	-----	----------

Works descriptions updated

L	FG	ADL	ADL	11102019
---	----	-----	-----	----------

Works and Red Line Updated

K	OHP	ADL	ADL	06082019
---	-----	-----	-----	----------

Works Updated

J	FG	KS	ADL	31072019
---	----	----	-----	----------

Cutlines Updated

I	FG	KS	ADL	30042019
---	----	----	-----	----------

Works and Red Line Updated

H	FG	KS	ADL	17042019
---	----	----	-----	----------

Works Updated

G	FG	KS	ADL	22022019
---	----	----	-----	----------

Works and Red Line Updated

F	FG	KS	ADL	08012019
---	----	----	-----	----------

Works Updated

E	FG	KS	ADL	28112018
---	----	----	-----	----------

Red Line and Works Updated

D	FG	KS	ADL	28042018
---	----	----	-----	----------

Works, Title Book & Order Limits Updated

C	FG	KS	ADL	14052018
---	----	----	-----	----------

Works Updated

B	FG	KS	ADL	29042018
---	----	----	-----	----------

Order Limits Updated

A	FG	KS	ADL	23022018
---	----	----	-----	----------

First Issue

Rev	By	Chkd	Approved	Date
-----	----	------	----------	------

travelwest

CH2M HILL
1 The Square Temple Quay Bristol
BS1 6DG
Tel +44 (0)117 910 2580
Fax +44 (0)117 910 2581
www.ch2m.com

ch2m

Project
**THE PORTISHEAD BRANCH LINE
(METROWEST PHASE 1)
ORDER**

Drawing
**WORKS PLAN
SHEET 8
CHAPEL PILL**

Drawn by:	FG	Date:	23/02/2018
-----------	----	-------	------------

Checked by:	KS	Date:	23/02/2018
-------------	----	-------	------------

Approved by:	ADL	Date:	23/02/2018
--------------	-----	-------	------------

674946.BQ.42.01-308 O

Drawing Scale: 1:2500 @ A3

Cut Line For Continuation See Sheet 8

0 10 20 30 40 50 60 70 80 90 100
SCALE 1:1250 (A1)
SCALE 1:2500 (A3)
METRES

This map is reproduced from Ordnance Survey material by CH2M on behalf of North Somerset Council with the permission of the Controller of Her Majesty's Stationary Office, Crown copyright. Unauthorised reproduction infringes Crown copyright and may lead to prosecution or civil proceedings. Licence Number: 10002397

Cut Line For Continuation See Sheet 10

Key:

Order Limits

O	CHP	ADL	ADL	13012021
Order Limits amended at Police Horse and Dog Training Centres north of Canage Road compound (Sheet 4 & 5) & Work 102 removed.				
N	FG	ADL	ADL	18122020
Work 110 updated				
M	FG	ADL	ADL	21042021
Works descriptions updated				
L	FG	ADL	ADL	11102019
Works and Red Line Updated				
K	CHP	ADL	ADL	06082019
Works Updated				
J	FG	KS	ADL	31072019
Cutlines Updated				
I	FG	KS	ADL	30042019
Works and Red Line Updated				
H	FG	KS	ADL	17042019
Works Updated				
G	FG	KS	ADL	22022019
Works and Red Line Updated				
F	FG	KS	ADL	06012019
Works Updated				
E	FG	KS	ADL	29112018
Red Line and Works Updated				
D	FG	KS	ADL	28042018
Works, Title Block & Order Limits Updated				
C	FG	KS	ADL	14052016
Works Updated				
B	FG	KS	ADL	23042016
Order Limits Updated				
A	FG	KS	ADL	23022016
First Issue				
Rev	By	Chkd	Apprd	Date
Description				

1 The Square Temple Quay Bristol
BS1 6DG
Tel +44 (0)117 910 2580
Fax +44 (0)117 910 2581
www.ch2m.com


Project
THE PORTISHEAD BRANCH LINE
(METROWEST PHASE 1)
ORDER

Drawing
WORKS PLAN
SHEET 9
LEIGH WOODS 1



Drawn by	FG	Drawn	23/02/2016
Checked by	KS	Checked	23/02/2016
Approved by	ADL	Approved	23/02/2016

674946.BQ.42.01-309 O

Drawing Scale: 1:2500 @ A3

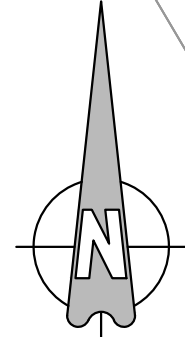

Cut Line For Continuation See Sheet 9

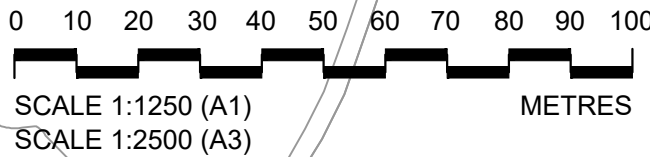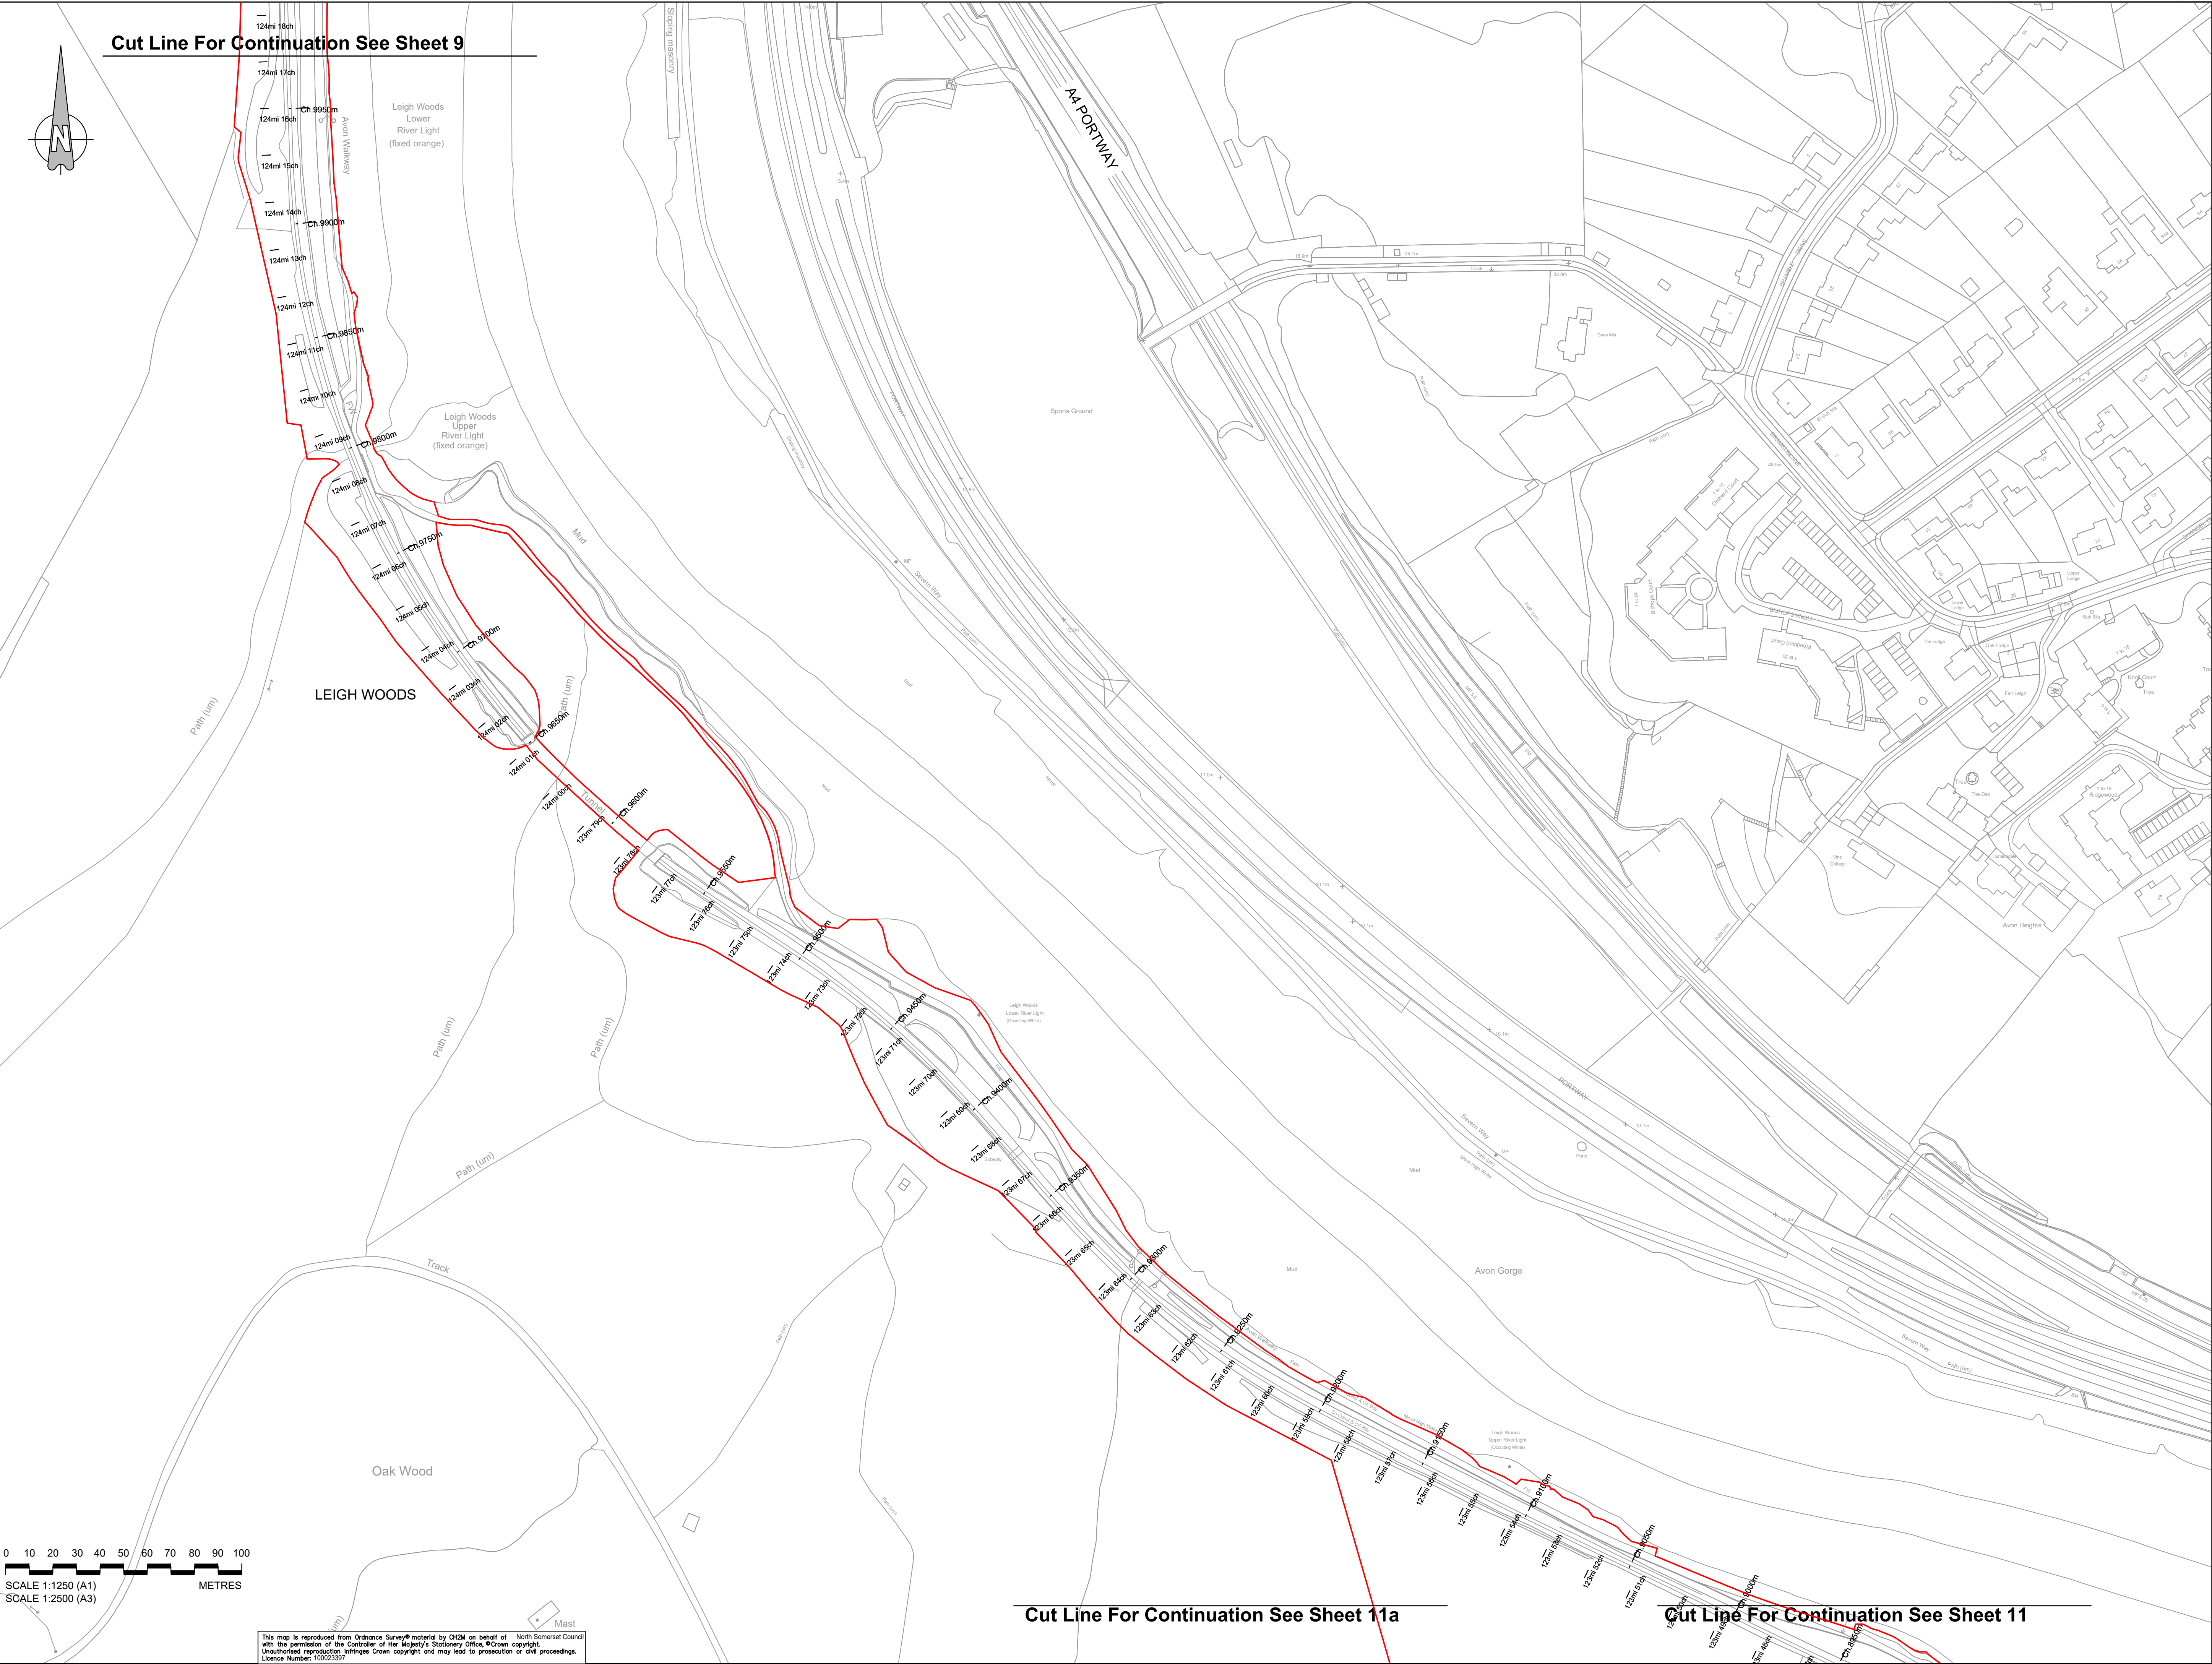

This map is reproduced from Ordnance Survey material by CH2M on behalf of North Somerset Council with the permission of the Controller of Her Majesty's Stationary Office, Crown copyright. Unauthorised reproduction infringes Crown copyright and may lead to prosecution or civil proceedings. Licence Number: 10002397

Cut Line For Continuation See Sheet 11a

Cut Line For Continuation See Sheet 11

Key:

Order Limits

O OHP ADL ADL 13012021

Order Limits amended at Police Horse and Dog Training Centres north of Change Road compound (Sheet 4 & 5) & Work 102 removed

N FG ADL ADL 16122020

Work 110 updated

M FG ADL ADL 21042020

Works descriptions updated

L FG ADL ADL 11102019

Works and Red Line Updated

K OHP ADL ADL 06092019

Works Updated

J FG KS ADL 31072019

Cutlins Updated

I FG KS ADL 30042019

Works and Red Line Updated

H FG KS ADL 17042019

Works Updated

G FG KS ADL 22022019

Works and Red Line Updated

F FG KS ADL 09010219

Works Updated

E FG KS ADL 29112018

Red Line and Works Updated

D FG KS ADL 28042018

Works, Title Block & Order Limits Updated

C FG KS ADL 14052018

Works Updated

B FG KS ADL 23042018

Order Limits Updated

A FG KS ADL 23022018

First Issue

Drawn By Checked Approved Date

Drawn By Checked Approved Date

Key:

Order Limits

Cut Line For Continuation See Sheet 10

TOW PATH

Cut Line For Continuation See Sheet 11a

LEIGH WOODS

Leigh Woods
(Nature Conservancy Council)

RIVER AVON


Avon Gorge

Cut Line For Continuation See Sheet 12

0 10 20 30 40 50 60 70 80 90 100
SCALE 1:1250 (A1)
SCALE 1:2500 (A3)
METRES

This map is reproduced from Ordnance Survey® material by CH2M on behalf of North Somerset Council with the permission of the Controller of Her Majesty's Stationery Office, ©Crown copyright. Unauthorised reproduction infringes Crown copyright and may lead to prosecution or civil proceedings. Licence Number: 10002397

O	OHP	ADL	ADL	13012021
Order Limits amended at Police Horse and Dog Training Centres north of Change Road compound (Sheet 4 & 5) & Work 102 removed.				
N	FG	ADL	ADL	18122020
Work 110 updated				
M	FG	ADL	ADL	21042020
Works descriptions updated				
L	FG	ADL	ADL	11102019
Works and Red Line Updated				
K	OHP	ADL	ADL	06062019
Works Updated				
J	FG	KS	ADL	31072019
Cutlines Updated				
I	FG	KS	ADL	30042019
Works and Red Line Updated				
H	FG	KS	ADL	17042019
Works Updated				
G	FG	KS	ADL	22022019
Works and Red Line Updated				
F	FG	KS	ADL	09010219
Works Updated				
E	FG	KS	ADL	29110218
Red Line and Works Updated				
D	FG	KS	ADL	28042018
Works, Title Block & Order Limits Updated				
C	FG	KS	ADL	14052018
Works Updated				
B	FG	KS	ADL	23042018
Order Limits Updated				
A	FG	KS	ADL	23022018
First Issue				
Rev	By	Chkd	Apprd	Date
Description				
travelwest				
CH2M HILL 1 The Square Temple Quay Bristol BS1 6DG Tel +44 (0)117 910 2580 Fax +44 (0)117 910 2581 www.ch2m.com				
Project THE PORTISHEAD BRANCH LINE (METROWEST PHASE 1) ORDER				
Drawing WORKS PLAN SHEET 11 LEIGH WOODS 2				
Drawn by	FG	Date 23/02/2018		
Checked by	KS	Date 23/02/2018		
Approved by	ADL	Date 23/02/2018		
674946.BQ.42.01-311				O
Drawing Scale: 1:2500 @ A3				

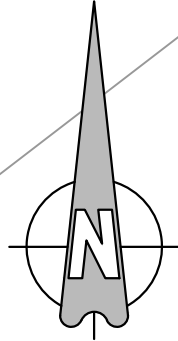

Cut Line For Continuation See Sheet 11a

Cut Line For Continuation See Sheet 11

Car Park

91.1m

Path (um)

Path (um)

Path (um)

Path (um)

94.5m

Track

Track

Stoke
Leigh
Lodge

109.4m

Cut Line For Continuation See Sheet 11c

LEIGH WOODS
(Nature Conservancy Council)

Path (um)

Path (um)

Path (um)

Path (um)

Path (um)

Path (um)

Def

Path (um)

Key:

Order Limits

O	OHP	ADL	ADL	13/01/2021
---	-----	-----	-----	------------

Order Limits amended at Police Horse and Dog Training Centre north of Change Road compound (Sheet 4 & 5) & Work 102 removed

N	FG	ADL	ADL	18/12/2020
---	----	-----	-----	------------

Work 110 updated

M	FG	ADL	ADL	21/04/2020
---	----	-----	-----	------------

Works descriptions updated

L	FG	ADL	ADL	11/10/2019
---	----	-----	-----	------------

Works and Red Line Updated

K	OHP	ADL	ADL	06/08/2019
---	-----	-----	-----	------------

Works Updated

J	FG	KS	ADL	31/07/2019
---	----	----	-----	------------

Cutlines Updated

I	FG	KS	ADL	30/04/2019
---	----	----	-----	------------

Works and Red Line Updated

H	FG	KS	ADL	17/04/2019
---	----	----	-----	------------

Works Updated

G	FG	KS	ADL	22/02/2019
---	----	----	-----	------------

Works and Red Line Updated

F	FG	KS	ADL	09/01/2019
---	----	----	-----	------------

Works Updated

E	FG	KS	ADL	29/11/2018
---	----	----	-----	------------

Red Line and Works Updated

D	FG	KS	ADL	28/04/2018
---	----	----	-----	------------

Works, Title Block & Order Limits Updated

C	FG	KS	ADL	14/05/2018
---	----	----	-----	------------

Works Updated

B	FG	KS	ADL	23/04/2018
---	----	----	-----	------------

Order Limits Updated

A	FG	KS	ADL	23/02/2018
---	----	----	-----	------------

First Issue

Rev	By	Chkd	Apprd	Date
1	Description			

travelwest+
South West Rail Limited, Bristol Temple Quay, Bristol, England, BS1 6DG
© Crown Copyright. All Rights Reserved. 2018

CH2M HILL
1 The Square Temple Quay Bristol
BS1 6DG
Tel +44 (0)117 910 2580
Fax +44 (0)117 910 2581
www.ch2m.com

ch2m
Project
THE PORTISHEAD BRANCH LINE
(METROWEST PHASE 1)
ORDER

Drawing
WORKS PLAN
SHEET 11B
LEIGH WOODS 4

Drawn by:	FG	Drawn:	23/02/2018
Checked by:	KS	Checked:	23/02/2018
Approved by:	ADL	Approved:	23/02/2018

674946.BQ.42.01-323 O

Drawing Scale: 1:2500 @ A3

This map is reproduced from Ordnance Survey® material by CH2M on behalf of North Somerset Council with the permission of the Controller of Her Majesty's Stationery Office. ©Crown copyright. Unauthorised reproduction in any form is prohibited and may lead to prosecution or civil proceedings. Licence Number: 100023397

0 10 20 30 40 50 60 70 80 90 100

SCALE 1:1250 (A1)
SCALE 1:2500 (A3)
METRES

Cut Line For Continuation See Sheet 11c

Key:

Order Limits

O	OHP	ADL	ADL	13/01/2021
Order Limits amended at Police Horse and Dog Training Centre north of Change Road compound (Sheet 4 & 5) & Work 102 removed				
N	FG	ADL	ADL	18/12/2020
Work 110 updated				
M	FG	ADL	ADL	21/04/2020
Works descriptions updated				
L	FG	ADL	ADL	11/10/2019
Works and Red Line Updated				
K	OHP	ADL	ADL	06/09/2019
Works Updated				
J	FG	KS	ADL	31/07/2019
Cutlines Updated				
I	FG	KS	ADL	30/04/2019
Works and Red Line Updated				
H	FG	KS	ADL	17/04/2019
Works Updated				
G	FG	KS	ADL	22/02/2019
Works and Red Line Updated				
F	FG	KS	ADL	09/01/2019
Works Updated				
E	FG	KS	ADL	29/11/2018
Red Line and Works Updated				
D	FG	KS	ADL	28/04/2018
Works, Title Block & Order Limits Updated				
C	FG	KS	ADL	14/05/2018
Works Updated				
B	FG	KS	ADL	23/04/2018
Order Limits Updated				
A	FG	KS	ADL	23/02/2018
First Issue				
Rev	By	Chkd	Apprvd	Date
Description				

travelwest

1 The Square Temple Quay Bristol
BS1 6DG
Tel +44 (0)117 910 2580
Fax +44 (0)117 910 2581
www.ch2m.com

ch2m

Project
THE PORTISHEAD BRANCH LINE
(METROWEST PHASE 1)
ORDER


Drawing
WORKS PLAN
SHEET 11C
ABBOTS LEIGH ROAD

Drawn by: FG Date: 23/02/2018
Checked by: KS Date: 23/02/2018
Approved by: ADL Date: 23/02/2018

674946.BQ.42.01-324 O
Drawing Scale: 1:2500 @ A3

0 10 20 30 40 50 60 70 80 90 100
SCALE 1:1250 (A1)
SCALE 1:2500 (A3)
METRES

This map is reproduced from Ordnance Survey® material by CH2M on behalf of North Somerset Council with the permission of the Controller of Her Majesty's Stationery Office, © Crown copyright. Unauthorised reproduction infringes Crown copyright and may lead to prosecution or civil proceedings. Licence Number: 10002397

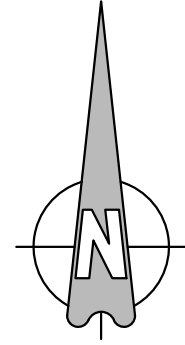

Cut Line For Continuation See Sheet 11

Work No. 25
Reconstruction of Accommodation
Bridge, Temporary Construction
Compound and Temporary Ramp
for Construction Access

Quarry Bridge
No. 2

Cut Line For Continuation See Sheet 13

LIST OF WORKS SHOWN
ON THIS DRAWING:

Work No. 25 - Reconstruction of Accommodation
Bridge, Temporary Construction Compound
and Temporary Ramp for Construction
Access


Key:

- Order Limits
Extents of Work

O	OHP	ADL	ADL	13012021
Order Limits amended at Police Horse and Dog Training Centre north of Change Road compound (Sheet 4 & 5) & Work 102 removed				
N	FG	ADL	ADL	16122020
Work 110 updated				
M	FG	ADL	ADL	21042020
Works descriptions updated				
L(1)	FG	ADL	ADL	11102019
Works Updated				
K	OHP	ADL	ADL	06092019
Works Updated				
J	FG	KS	ADL	31072019
Cutlines Updated				
I	FG	KS	ADL	30042019
Works and Red Line Updated				
H	FG	KS	ADL	17042019
Works Updated				
G	FG	KS	ADL	22022019
Works and Red Line Updated				
F	FG	KS	ADL	09010219
Works Updated				
E	FG	KS	ADL	29110218
Red Line and Works Updated				
D	FG	KS	ADL	28042018
Works, Title Block & Order Limits Updated				
C	FG	KS	ADL	14052018
Works Updated				
B	FG	KS	ADL	23042018
Order Limits Updated				
A	FG	KS	ADL	23022018
First Issue				
Rev	By	Chkd	Approved	Date
Description				
travelwest				
CH2M HILL				
1 The Square Temple Quay Bristol				
BS1 6DG				
Tel +44 (0)117 910 2580				
Fax +44 (0)117 910 2581				
www.ch2m.com				
ch2m				
THE PORTISHEAD BRANCH LINE (METROWEST PHASE 1) ORDER				
WORKS PLAN				
SHEET 12				
CLIFTON TUNNEL No. 2				
Drawn by	FG	Drawn	23/02/2018	
Checked by	KS	Checked	23/02/2018	
Approved by	ADL	Approved	23/02/2018	
674946.BQ.42.01-312 O				
Drawing Scale: 1:2500 @ A3				

0 10 20 30 40 50 60 70 80 90 100
SCALE 1:1250 (A1)
SCALE 1:2500 (A3)
METRES

This map is reproduced from Ordnance Survey material by CH2M on behalf of North Somerset Council with the permission of the Controller of Her Majesty's Stationery Office, Crown copyright. Unauthorised reproduction infringes Crown copyright and may lead to prosecution or civil proceedings. Licence Number: 10002397

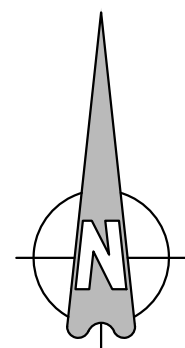

TOW PATH

Clifton
Observatory

LEIGHWOODS
(Nature Conservancy Council)

CLIFTON

HOTWELL ROAD

Cut Line For Continuation See Sheet 14

 Order Limits

Drawing Scale: 1:2500 @ A3

Year	Percentage
2000	0
2001	10
2002	25
2003	45
2004	65
2005	80
2006	90
2007	95
2008	98
2009	99
2010	100

SCALE 1:1250 (A1)
SCALE 1:2500 (A3)

SCALE 1:2500 (A3)

This map is reproduced from Ordnance Survey material by CH2M on behalf of North Somerset Council with the permission of the Controller of Her Majesty's Stationery Office, Crown copyright. Unauthorised reproduction infringes Crown copyright and may lead to prosecution or civil proceedings. Licence Number: 10002397

Key:

Order Limits

O OHP ADL ADL 13012021

Order Limits amended at Police Horse and Dog Training Centre north of Clangage Road compound (Sheet 4 & 5) & Work 102 removed

N FG ADL ADL 16122020

Work 110 updated

M FG ADL ADL 21042021

Works descriptions updated

L FG ADL ADL 11102019

Works and Red Line Updated

K OHP ADL ADL 06092019

Works Updated

J FG KS ADL 31072019

Cutlins Updated

I FG KS ADL 30042019

Works and Red Line Updated

H FG KS ADL 17042019

Works Updated

G FG KS ADL 22022019

Works and Red Line Updated

F FG KS ADL 09010219

Works Updated

E FG KS ADL 29112018

Red Line and Works Updated

D FG KS ADL 28042018

Works, Title Block & Order Limits Updated

C FG KS ADL 14052018

Works Updated

B FG KS ADL 23042018

Order Limits Updated

A FG KS ADL 23022018

First Issue

Rev Description By Chkd Apprd Date

1

travelwest

CH2M HILL

1 The Square Temple Quay Bristol

BS1 6DG

Tel +44 (0)117 910 2580

Fax +44 (0)117 910 2581

www.ch2m.com

Project

THE PORTISHEAD BRANCH LINE

(METROWEST PHASE 1)

ORDER

Working

WORKS PLAN

SHEET 14

ROWNHAM HILL

Drawn by FG Date 23/02/2018

Checked by KS Date 23/02/2018

Approved by ADL Date 23/02/2018

674946.BQ.42.01-314 O

Drawing Scale: 1:2500 @ A3

Cut Line For Continuation See Sheet 13

Cut Line For Continuation See Sheet 15

0 10 20 30 40 50 60 70 80 90 100


SCALE 1:1250 (A1)

SCALE 1:2500 (A3)

METRES

This map is reproduced from Ordnance Survey material by CH2M on behalf of with the permission of the Controller of Her Majesty's Stationery Office, Crown copyright. Unauthorised reproduction infringes Crown copyright and may lead to prosecution or civil proceedings. Licence Number: 10002397

North Somerset Council

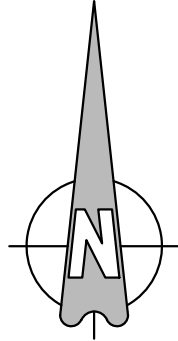

Work No. 26
Permanent Vehicular Access,
Ramp, Flood Mitigation Works and
Railway Maintenance Compound

Work No. 26A
Temporary
Construction
Compound

Work No. 26B
Permanent
Vehicular Access

Cut Line For Continuation See Sheet 14

ALLOTMENTS

BEDMINSTER
CRICKET
CLUB

ASHTON ROAD

Work No. 27 Foot
and Cycle Track
and Ramp

Cut Line For Continuation See Sheet 16

LIST OF WORKS SHOWN ON THIS DRAWING:

- Work No. 26 - Permanent Vehicular Access,
Ramp, Flood Mitigation Works and Railw
Maintenance Compound
- Work No. 26A - Temporary Construction
Compound
- Work No. 26B - Permanent Vehicular
Compound
- Work No. 27 - Foot and Cycle Track and Ramp

Key:

- Order Limits
- Extents of
Work

O	OHP	ADL	ADL	13012021
---	-----	-----	-----	----------

Order Limits amended at Police Horse and Dog Training Centres north of
Clanage Road compound (Sheet 14 & 15) & Work 102 removed

N	FG	ADL	ADL	16122020
---	----	-----	-----	----------

Work 110 updated

M	FG	ADL	ADL	21042021
---	----	-----	-----	----------

Works descriptions updated

L	FG	ADL	ADL	11102019
---	----	-----	-----	----------

Works and Red Line Updated

K	OHP	ADL	ADL	06092019
---	-----	-----	-----	----------

Works Updated

J	FG	KS	ADL	31072019
---	----	----	-----	----------

Cutlines Updated

I	FG	KS	ADL	30042019
---	----	----	-----	----------

Works and Red Line Updated

H	FG	KS	ADL	17042019
---	----	----	-----	----------

Works Updated

G	FG	KS	ADL	22022019
---	----	----	-----	----------

Works and Red Line Updated

F	FG	KS	ADL	09012019
---	----	----	-----	----------

Works Updated

E	FG	KS	ADL	29112018
---	----	----	-----	----------

Red Line and Works Updated

D	FG	KS	ADL	28042018
---	----	----	-----	----------

Works, Title Block & Order Limits Updated

C	FG	KS	ADL	14052018
---	----	----	-----	----------

Works Updated

B	FG	KS	ADL	23042018
---	----	----	-----	----------

Order Limits Updated

A	FG	KS	ADL	23022018
---	----	----	-----	----------

First Issue

Drawn	By	Checked	Approved	Date
-------	----	---------	----------	------

travelwest

1 The Square Temple Quay Bristol
BS1 6DG
Tel +44 (0)117 910 2580
Fax +44 (0)117 910 2581
www.ch2m.com

Project
THE PORTISHEAD BRANCH LINE
(METROWEST PHASE 1)
ORDER

Drawing
WORKS PLAN
SHEET 15
BOWER ASHTON

Drawn by: FG Date: 23/02/2018
Checked by: KS Date: 23/02/2018
Approved by: ADL Date: 23/02/2018

674946.BQ.42.01-315 O

Drawing Scale: 1:2500 @ A3

0 10 20 30 40 50 60 70 80 90 100

SCALE 1:1250 (A1)
SCALE 1:2500 (A3)

METRES

This map is reproduced from Ordnance Survey material by CH2M on behalf of
with the permission of the Controller of Her Majesty's Stationary Office, Crown copyright.
Unauthorized reproduction infringes Crown copyright and may lead to prosecution or civil proceedings.
Licence Number: 10002397

North Somerset Council


Cut Line For Continuation See Sheet 15

Work No. 27
Foot and Cycle
Track and Ramp

Work No. 28
Improvement of
the Highway

LIST OF WORKS SHOWN
ON THIS DRAWING:
Work No. 27 - Foot and Cycle Track and Ramp
Work No. 28 - Improvement of the Highway

Key:
Order Limits
Extents of
Work

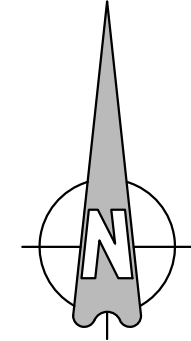

ASHTON
VALE
INDUSTRIAL
ESTATE

WINTERSTOKE ROAD

BARONS CLOSE

ALDERMAN
MOORE'S
ALLOTMENT

ASHTON VALE

Cut Line For Continuation See Sheet 17

0 10 20 30 40 50 60 70 80 90 100
SCALE 1:1250 (A1)
SCALE 1:2500 (A3)
METRES

This map is reproduced from Ordnance Survey material by CH2M on behalf of
with the permission of the Controller of Her Majesty's Stationery Office, Crown copyright.
Unauthorised reproduction infringes Crown copyright and may lead to prosecution or civil proceedings.
Licence Number: 10002397

O OHP ADL ADL 13012021

Order Limits amended at Police Horse and Dog Training Centre north of
Change Road compound (Sheet 4 & 5) & Work 102 removed

N FG ADL ADL 16122020

Work 110 updated

M FG ADL ADL 21042021

Works descriptions updated

L FG ADL ADL 11102019

Works and Red Line Updated

K OHP ADL ADL 06082019

Works Updated

J FG KS ADL 31072019

Cutlines Updated

I FG KS ADL 30042019

Works and Red Line Updated

H FG KS ADL 17042019

Works Updated

G FG KS ADL 22022019

Works and Red Line Updated

F FG KS ADL 09010219

Works Updated

E FG KS ADL 29112018

Red Line and Works Updated

D FG KS ADL 28042018

Works, Title Block & Order Limits Updated

C FG KS ADL 14052018

Works Updated

B FG KS ADL 23042018

Order Limits Updated

A FG KS ADL 23022018

First Issue

Rev By Chkd Apprd Date

Description

travelwest+
1 The Square Temple Quay Bristol
BS1 6DG
Tel +44 (0)117 910 2580
Fax +44 (0)117 910 2581
www.ch2m.com

CH2M HILL
1 The Square Temple Quay Bristol
BS1 6DG
Tel +44 (0)117 910 2580
Fax +44 (0)117 910 2581
www.ch2m.com

THE PORTISHEAD BRANCH LINE
(METROWEST PHASE 1)
ORDER

WORKS PLAN
SHEET 16
ASHTON VALE

Drawn by: FG Date: 23/02/2018

Checked by: KS Date: 23/02/2018


Approved by: ADL Date: 23/02/2018

674946.BQ.42.01-316 O

Drawing Scale: 1:2500 @ A3

LIST OF WORKS SHOWN
ON THIS DRAWING:
Work No. 29 - Temporary Construction
Compound Within the Rail Freight
Facility

Key:
Order Limits
Extents of
Work

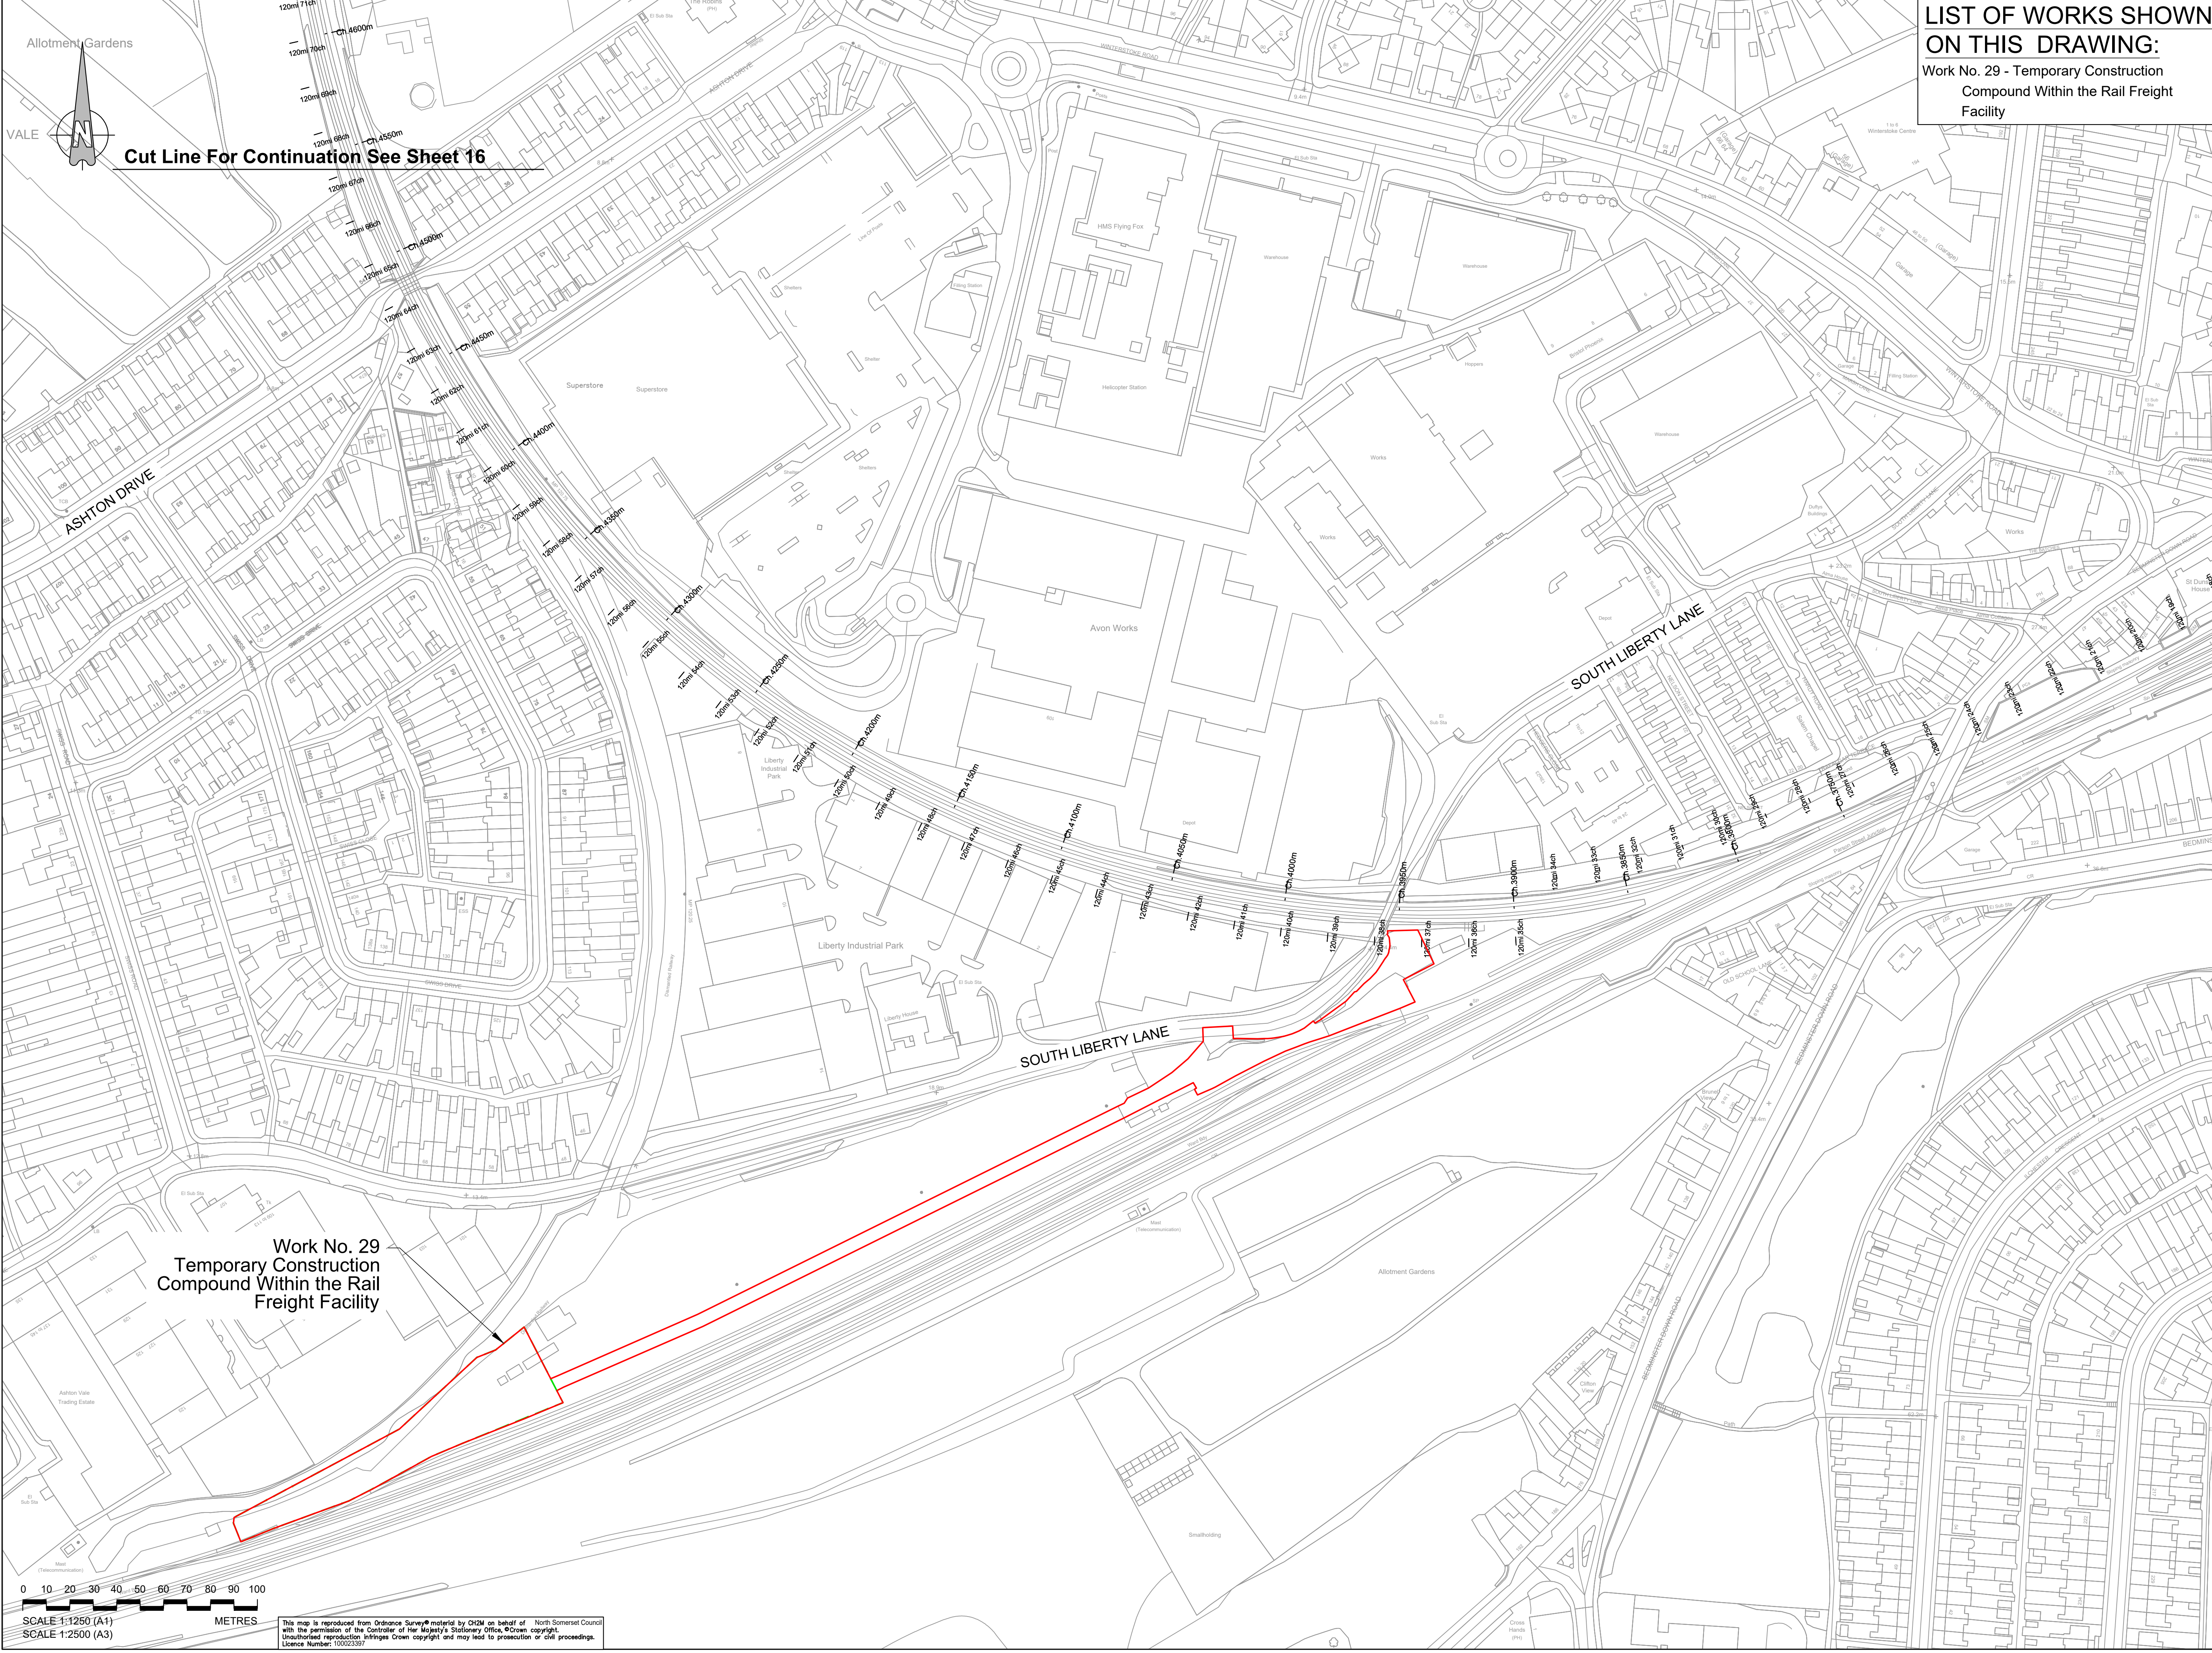

O	CHP	ADL	ADL	13/01/2021
Order Limits amended at Police Horse and Dog Training Centres north of Change Road compound (Sheet 14 & 15) & Work 102 removed				
N	FG	ADL	ADL	16/12/2020
Work 110 updated				
M	FG	ADL	ADL	21/04/2021
Works descriptions updated				
L	FG	ADL	ADL	11/10/2019
Works and Red Line Updated				
K	CHP	ADL	ADL	06/08/2019
Works Updated				
J	FG	KS	ADL	31/07/2019
Culverts Updated				
I	FG	KS	ADL	30/04/2019
Works and Red Line Updated				
H	FG	KS	ADL	17/04/2019
Works Updated				
G	FG	KS	ADL	22/02/2019
Works and Red Line Updated				
F	FG	KS	ADL	09/01/2019
Works Updated				
E	FG	KS	ADL	29/11/2018
Red Line and Works Updated				
D	FG	KS	ADL	28/04/2018
Works, Title Block & Order Limits Updated				
C	FG	KS	ADL	14/05/2018
Works Updated				
B	FG	KS	ADL	23/04/2018
Order Limits Updated				
A	FG	KS	ADL	23/02/2018
First Issue				
Rev	By	Chkd	Approved	Date
Description				

travelwest

CH2M HILL

1 The Square Temple Quay Bristol
BS1 6DG
Tel +44 (0)117 910 2580
Fax +44 (0)117 910 2581
www.ch2m.com

ch2m

inc.

Project

THE PORTISHEAD BRANCH LINE
(METROWEST PHASE 1)
ORDER

Drawing

WORKS PLAN
SHEET 17
PARSON STREET

Drawn by: FG

Checked by: KS

Approved by: ADL

Drawn Date: 23/02/2018


Checked Date: 23/02/2018

Approved Date: 23/02/2018

674946.BQ.42.01-317

O

Drawing Scale: 1:2500 @ A3

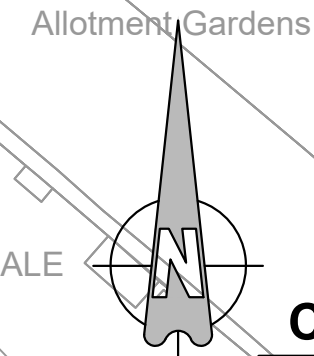

Cut Line For Continuation See Sheet 16

Work No. 29
Temporary Construction
Compound Within the Rail
Freight Facility

0 10 20 30 40 50 60 70 80 90 100
SCALE 1:1250 (A1)
SCALE 1:2500 (A3)
METRES

This map is reproduced from Ordnance Survey material by CH2M on behalf of
with the permission of the Controller of Her Majesty's Stationery Office, Crown copyright.
Unauthorised reproduction infringes Crown copyright and may lead to prosecution or civil proceedings.
Licence Number: 100023597

North Somerset Council