



MetroWest+

Portishead Branch Line (MetroWest Phase 1)

TR040011

Applicant: North Somerset District Council

2.47 - Ashton Vale Road and Winterstoke Road Highway Works Plan

**The Infrastructure Planning (Applications: Prescribed Forms and Procedure) Regulations 2009, regulation 5(2)(o)
Planning Act 2008**

Author: CH2M


Revision: Version 2

Date: February 2021



Document Index

Version	Date	Status of Version	Document Index	Document Revision	Changes
1	19 November 2019	Application	674946.BD.29.01-SK31 Rev J	-	-
2	16 February 2021		674946.BD.29.01-SK31 Rev K	Rev L	Updated Order Limits & Minor amendments

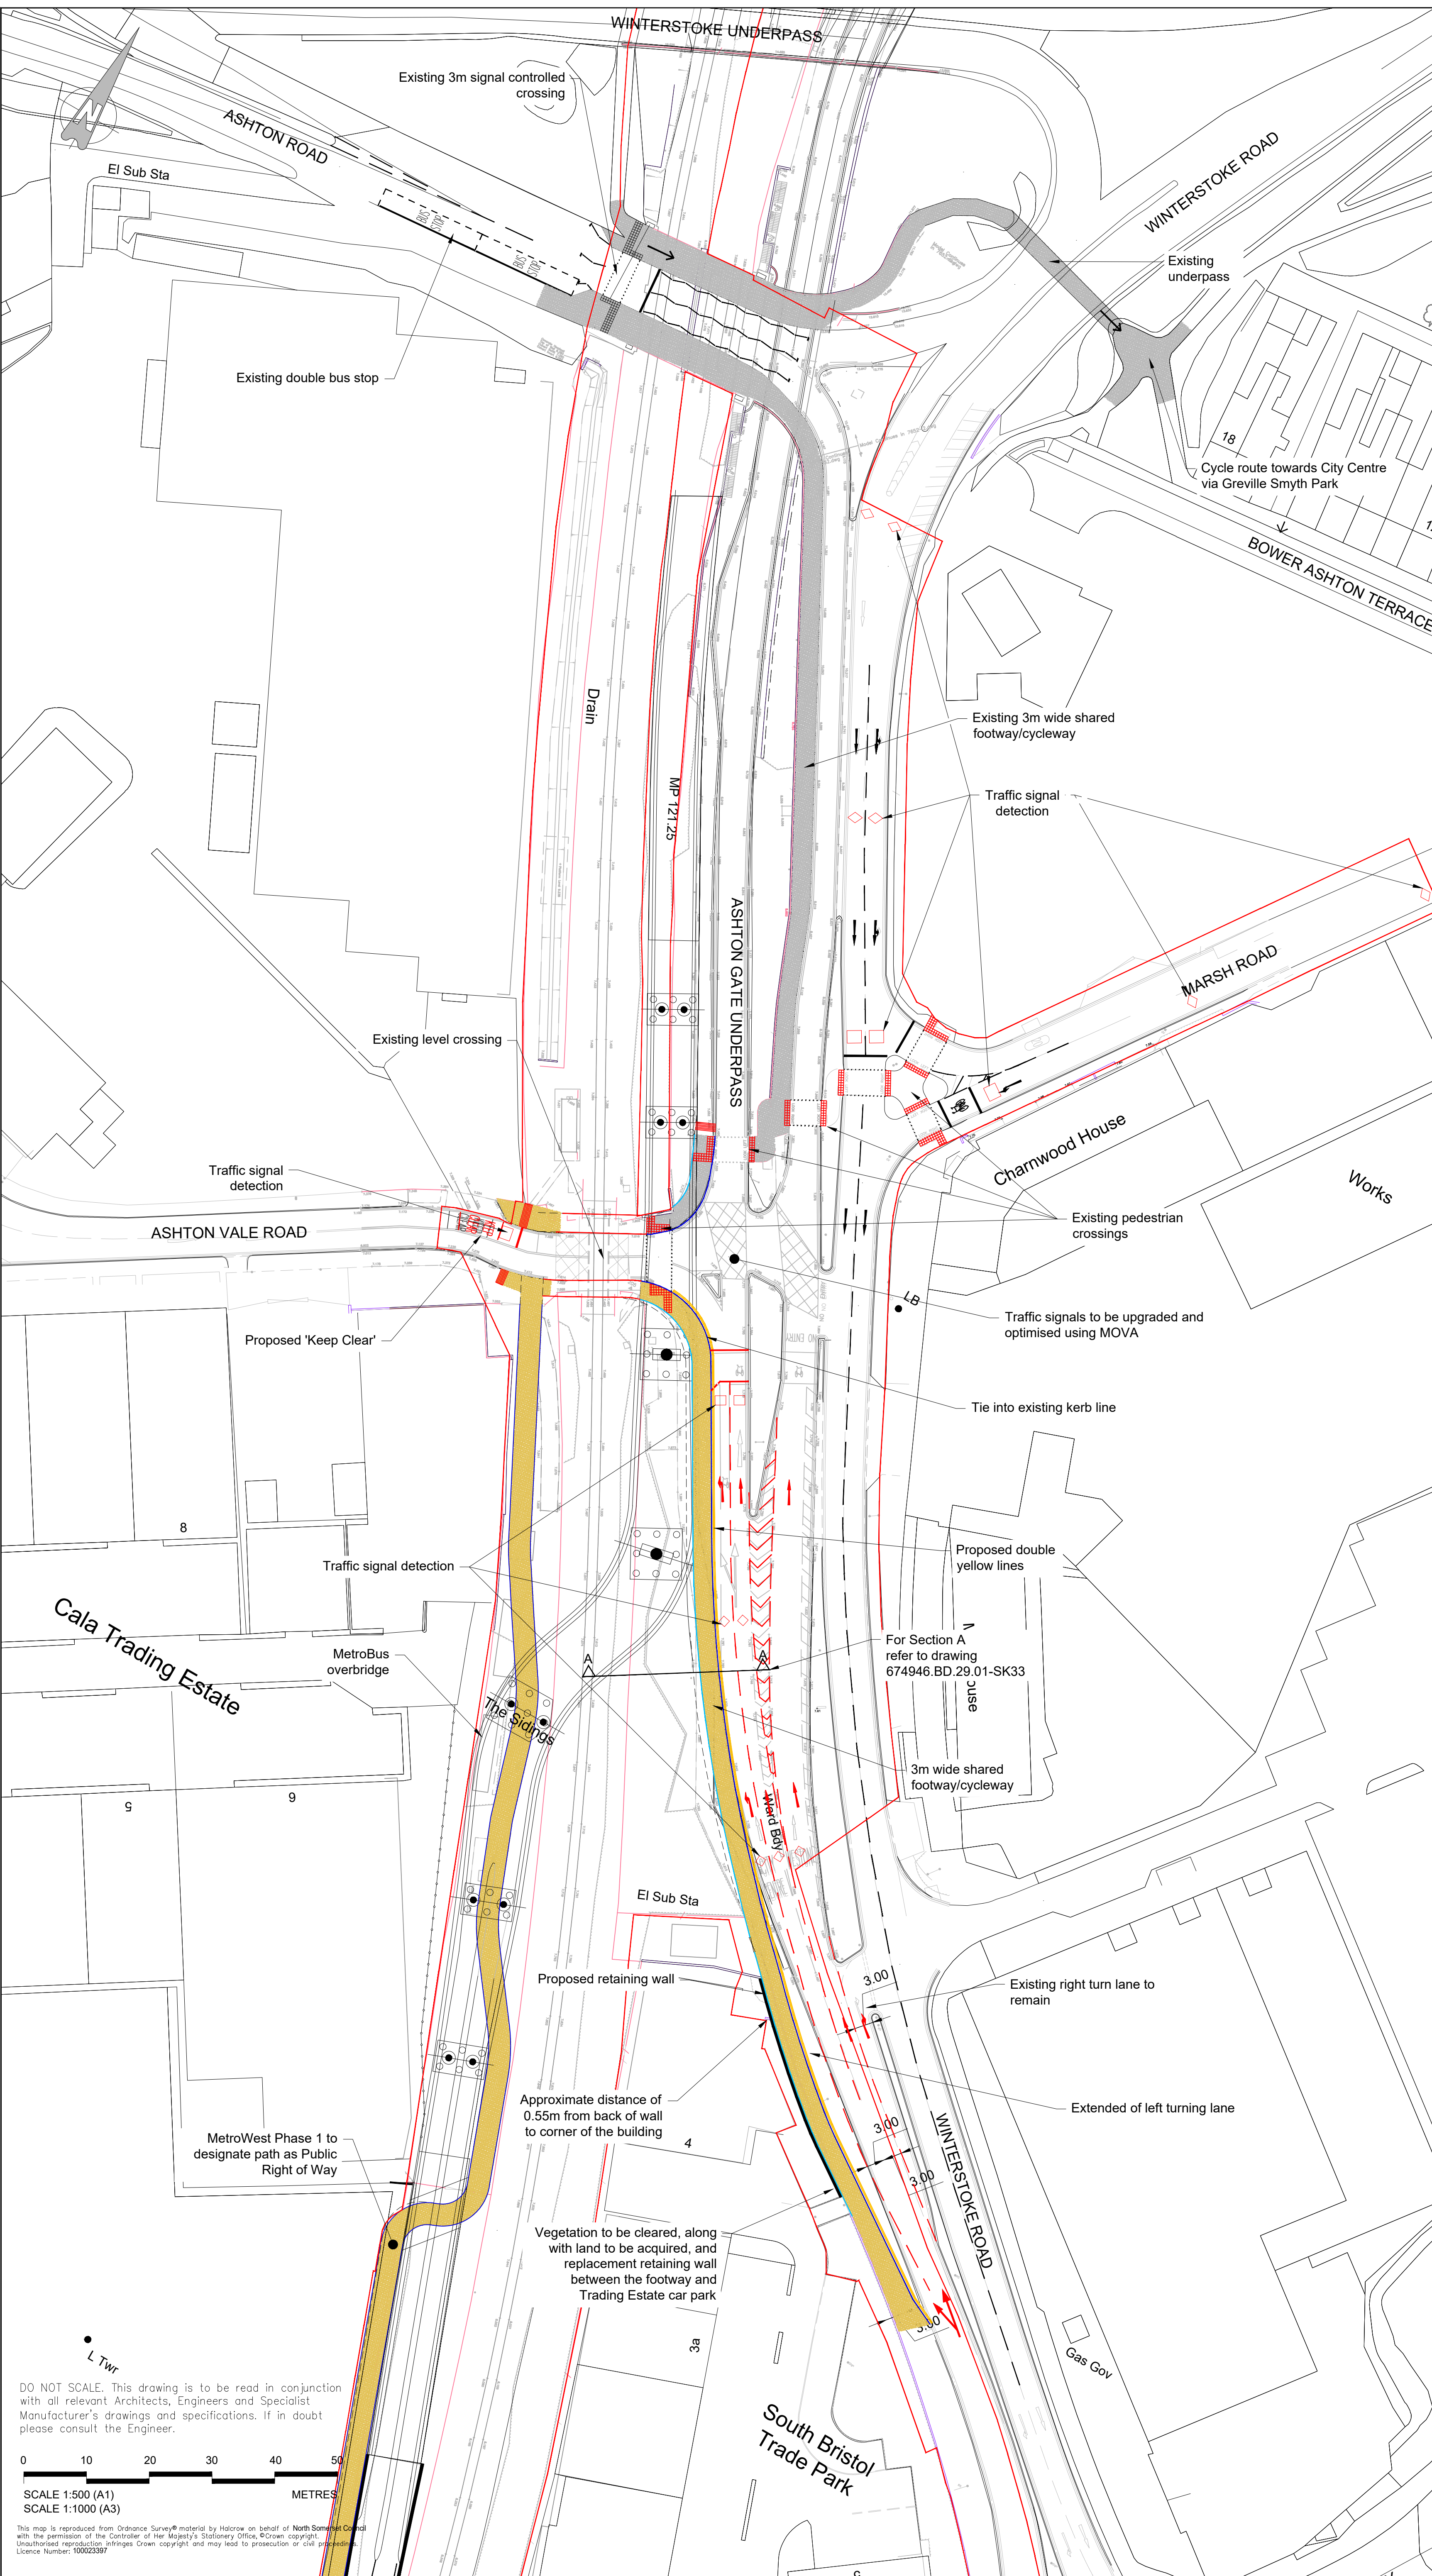

- Notes:**
1. All dimensions are in metres unless noted otherwise.
 2. Ground levels have been estimated from the limited spot height information gained from the OS mapping and from Topographical Survey that was commissioned as part of the AVTM MetroBus project.
 3. The heights of structures and extent of earthworks must therefore be seen within this context of available information.
 4. It has not been possible to obtain utility information.

- KEY:**
- Proposed new kerb
 - Proposed kerb edging
 - Order Limits
 - Existing road markings
 - Existing road markings repositioned
 - Proposed shared cycle/footway
 - Existing shared cycle/footway

L	OHP	ADL	ADL	13/02/2021	Updated Order Limits & Minor amendments
K	FG	ADL	ADL	15/12/2020	Minor amendments
J	OHP	ADL	ADL	31/10/2019	Minor amendments
I	OHP	ADL	ADL	31/07/2019	Ramp removed and minor amendments
H	OHP	ADL	ADL	31/07/2019	Order limits added and minor amendments
G	OHP	ADL	ADL	28/09/2018	Minor amendments
F	ADS	LT	ADL	11/09/2018	Traffic signal detector loops added (356816 FSL) Toucan crossing by Babcock removed
E	OHP	MF	ADL	28/02/2018	Tactile paving updated
D	MF	ADL	ADL	05/10/2017	Minor amendments
C	OHP	KS	ADL	04/10/2017	Title amendments
B	OHP	KS	ADL	28/09/2017	Minor amendments
A	MF/OHP	MF	ADL	22.08.17	Design amended to tie in to extended topo survey
Rev	By	Chkd	Apprvd	Date	Description

travelwest
Bath & North East Somerset, Bristol, North Somerset and South Gloucestershire
Councils working together to improve your local transport

CH2M HILL
1 The Square Temple Quay Bristol BS1 6DG
Tel +44 (0)117 910 2580 Fax +44 (0)117 910 2581
www.ch2m.com

ch2m

Project
**PORTISHEAD BRANCH LINE
METROWEST PHASE 1**

Drawing
**ASHTON VALE ROAD AND
WINTERSTOKE ROAD
HIGHWAY WORKS PLAN**

Drawn by: ADS Date: 20/11/2015
Checked by: MF Date: 01/08/2017
Approved by: AL Date: 01/08/2017

Drawing No. 674946.BD.29.01-SK31 Revision L

Drawing Scale: 1:500 @ A1 or 1:1000 @ A3

DO NOT SCALE. This drawing is to be read in conjunction with all relevant Architects, Engineers and Specialist Manufacturer's drawings and specifications. If in doubt please consult the Engineer.

0 10 20 30 40 50
SCALE 1:500 (A1)
SCALE 1:1000 (A3)
METRES

This map is reproduced from Ordnance Survey material by the copyright owner on behalf of North Somerset Council with the permission of the Controller of Her Majesty's Stationery Office. © Crown copyright.
Unauthorised reproduction infringes Crown copyright and may lead to prosecution or civil proceedings.
Licence Number: 100023397