



MetroWest+

Portishead Branch Line (MetroWest Phase 1)

TR040011

Applicant: North Somerset District Council

2.32 – Crossings to be Extinguished Plans

**The Infrastructure Planning (Applications: Prescribed Forms and Procedure) Regulations 2009, regulation 5(2)(o)
Planning Act 2008**

Author: CH2M



Revision: Version 2

Date: March 2021



Document Index


Version	Date	Status of Version	Document Index	Document Revision	Changes
1	19 November 2019	Application	674946.BQ.42.01-410-415 Rev E 674946.BQ.42.01-426 Rev E	-	-
2	15 March 2021		674946.BQ.42.01-410-415 Rev E 674946.BQ.42.01-426 Rev E	Rev F	Updated Order Limits

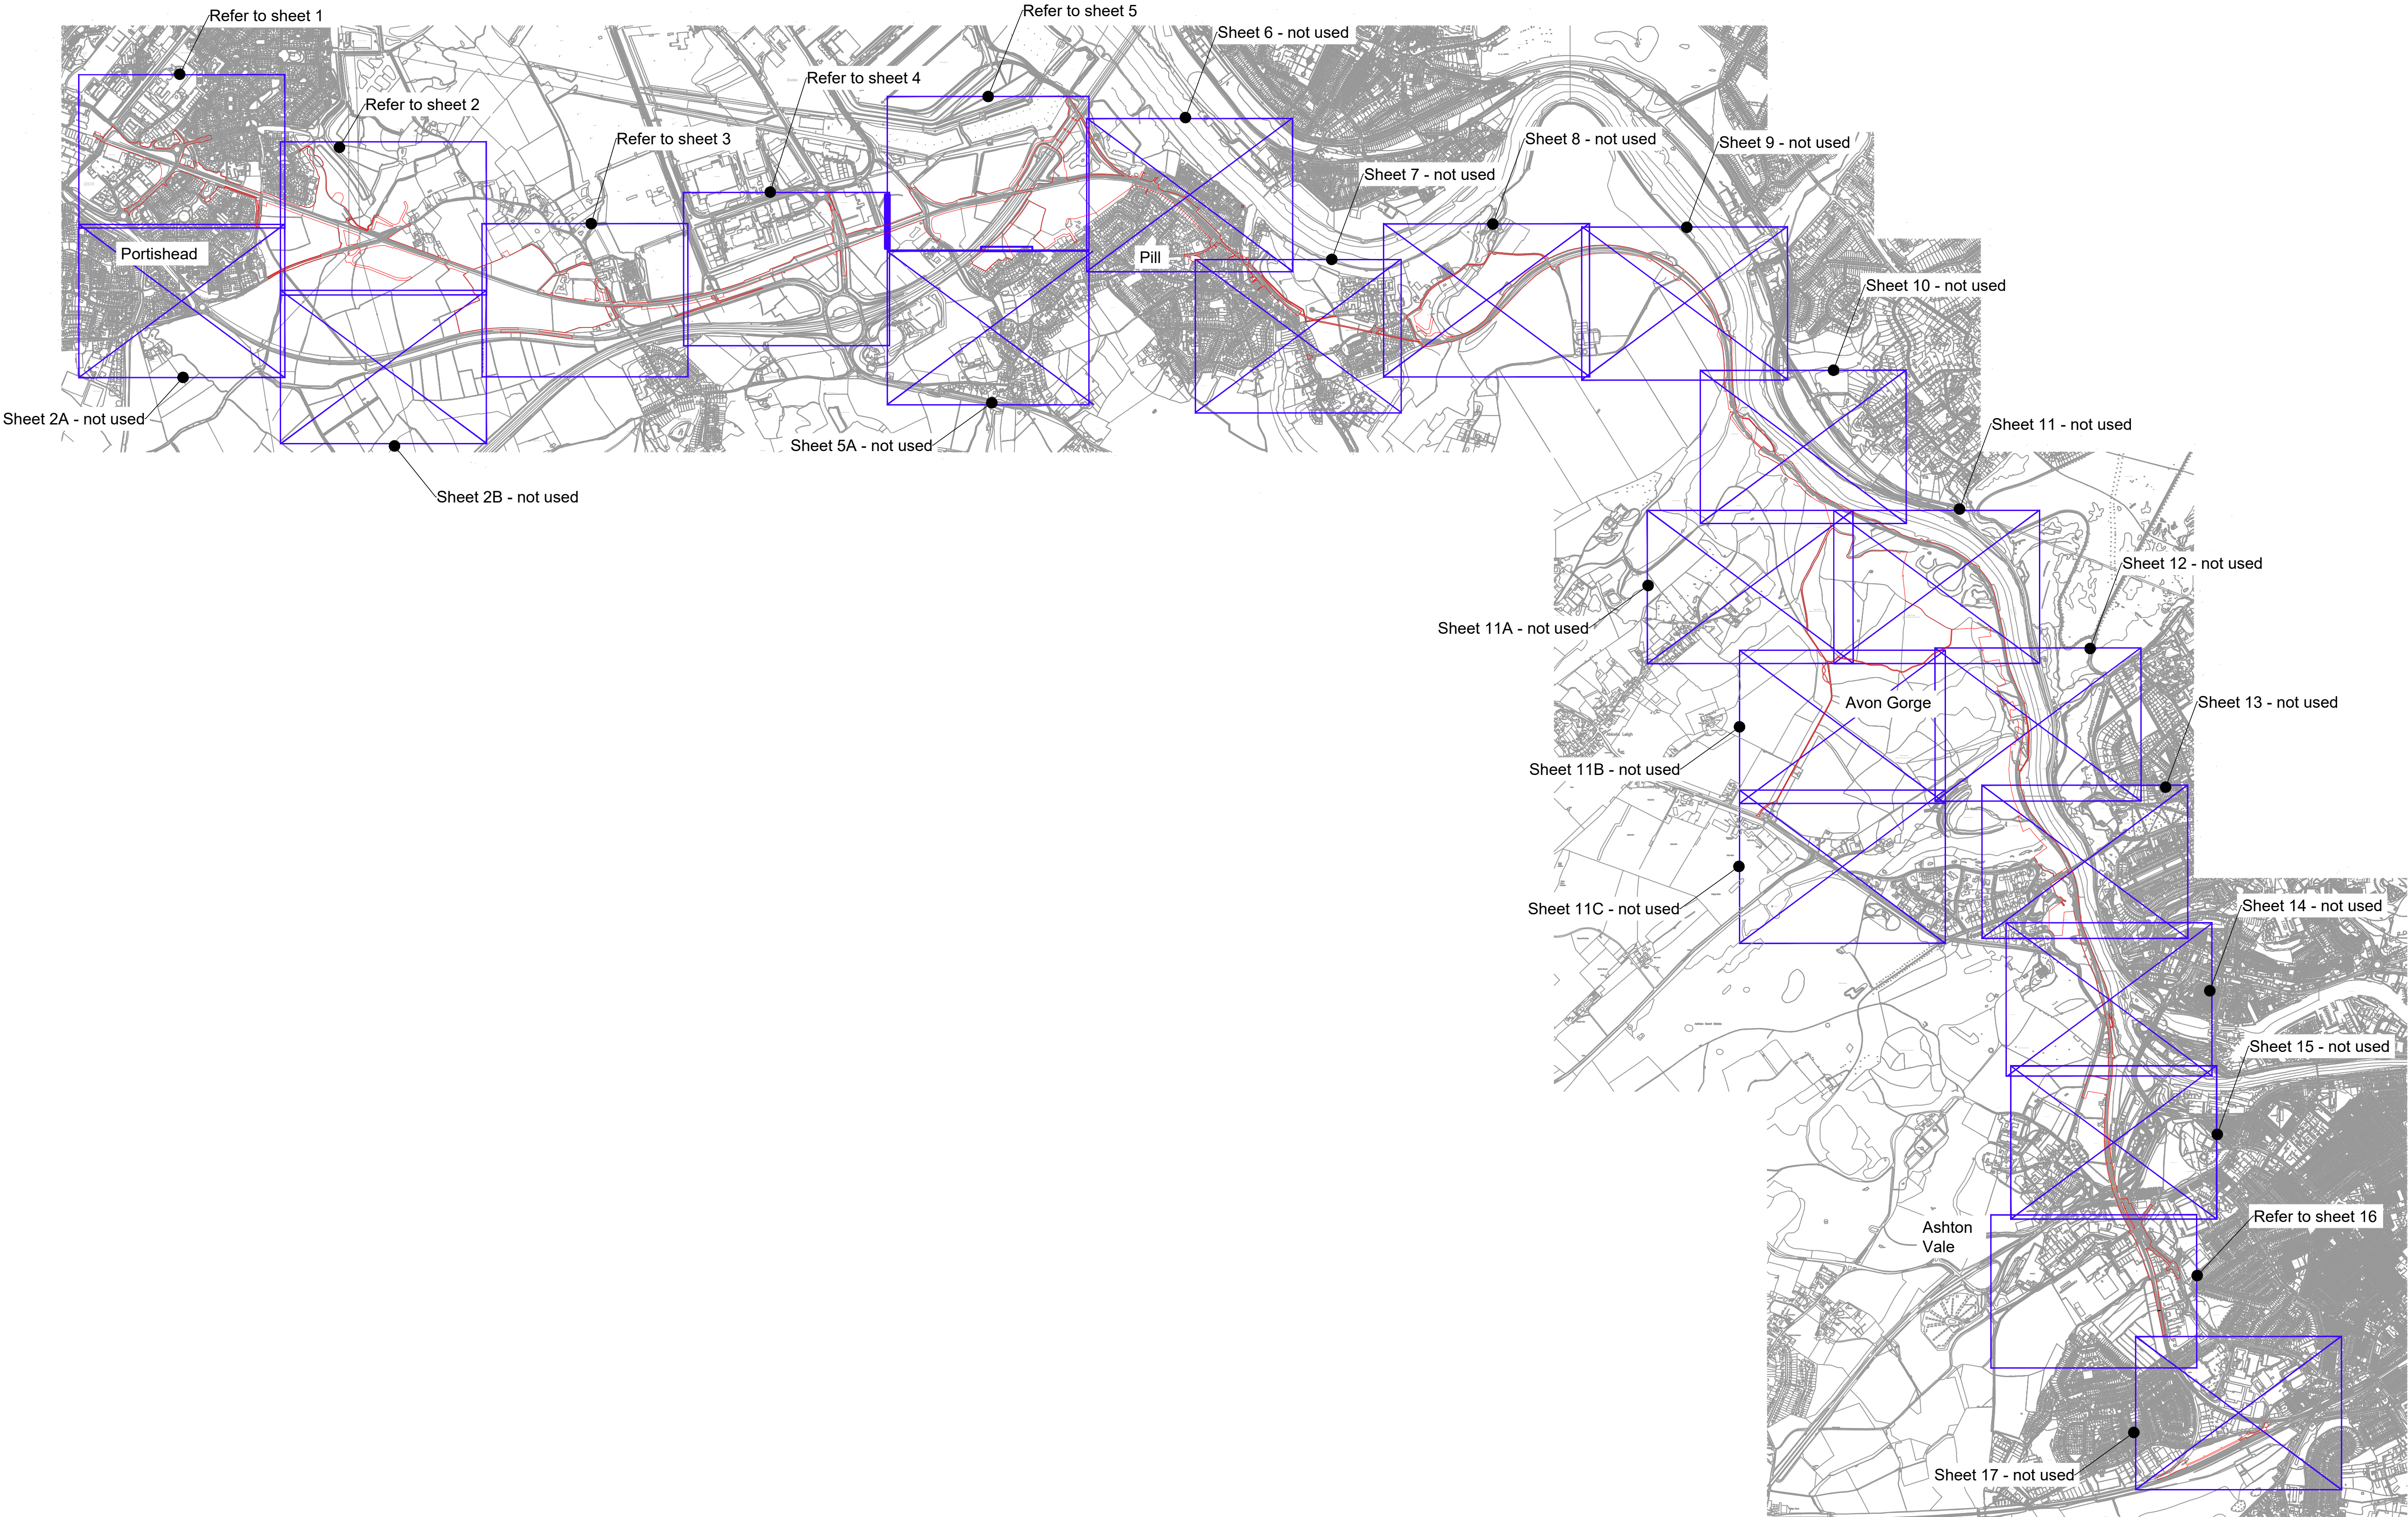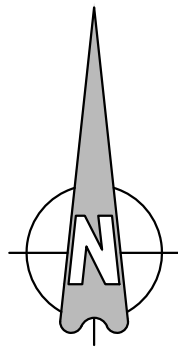

Key:

Order Limits

F	OHP	ADL	ADL	15/02/2021
Updated Order Limits				
E	FG	ADL	ADL	11/10/19
Red Line and Crossings Updated				
D	OHP	KS	ADL	12/08/2019
Minor Amendments				
C	FG	KS	ADL	31/07/2019
Red Line and Outlines Updated				
B	FG	KS	ADL	18/04/2019
Red Line Updated and Level Crossing References Added				
A	FG	KS	ADL	15/01/2019
First Issue				
Drawn By: [] Checked: [] Approved: [] Date: []				
Description: []				
travelwest				
CH2M HILL 1 The Square Temple Quay Bristol BS1 6DG Tel +44 (0)117 910 2580 Fax +44 (0)117 910 2581 www.ch2m.com				
ch2m				
Project THE PORTISHEAD BRANCH LINE (METROWEST PHASE 1) ORDER				
Drawing CROSSINGS TO BE EXTINGUISHED SHEET 0 KEY PLAN				
Drawn By: FG Date: 15/01/2019				
Checked By: KS Date: 15/01/2019				
Approved By: ADL Date: 15/01/2019				
674946.BQ.42.01-410 F				
Drawing Scale: 1:32000 @ A3				

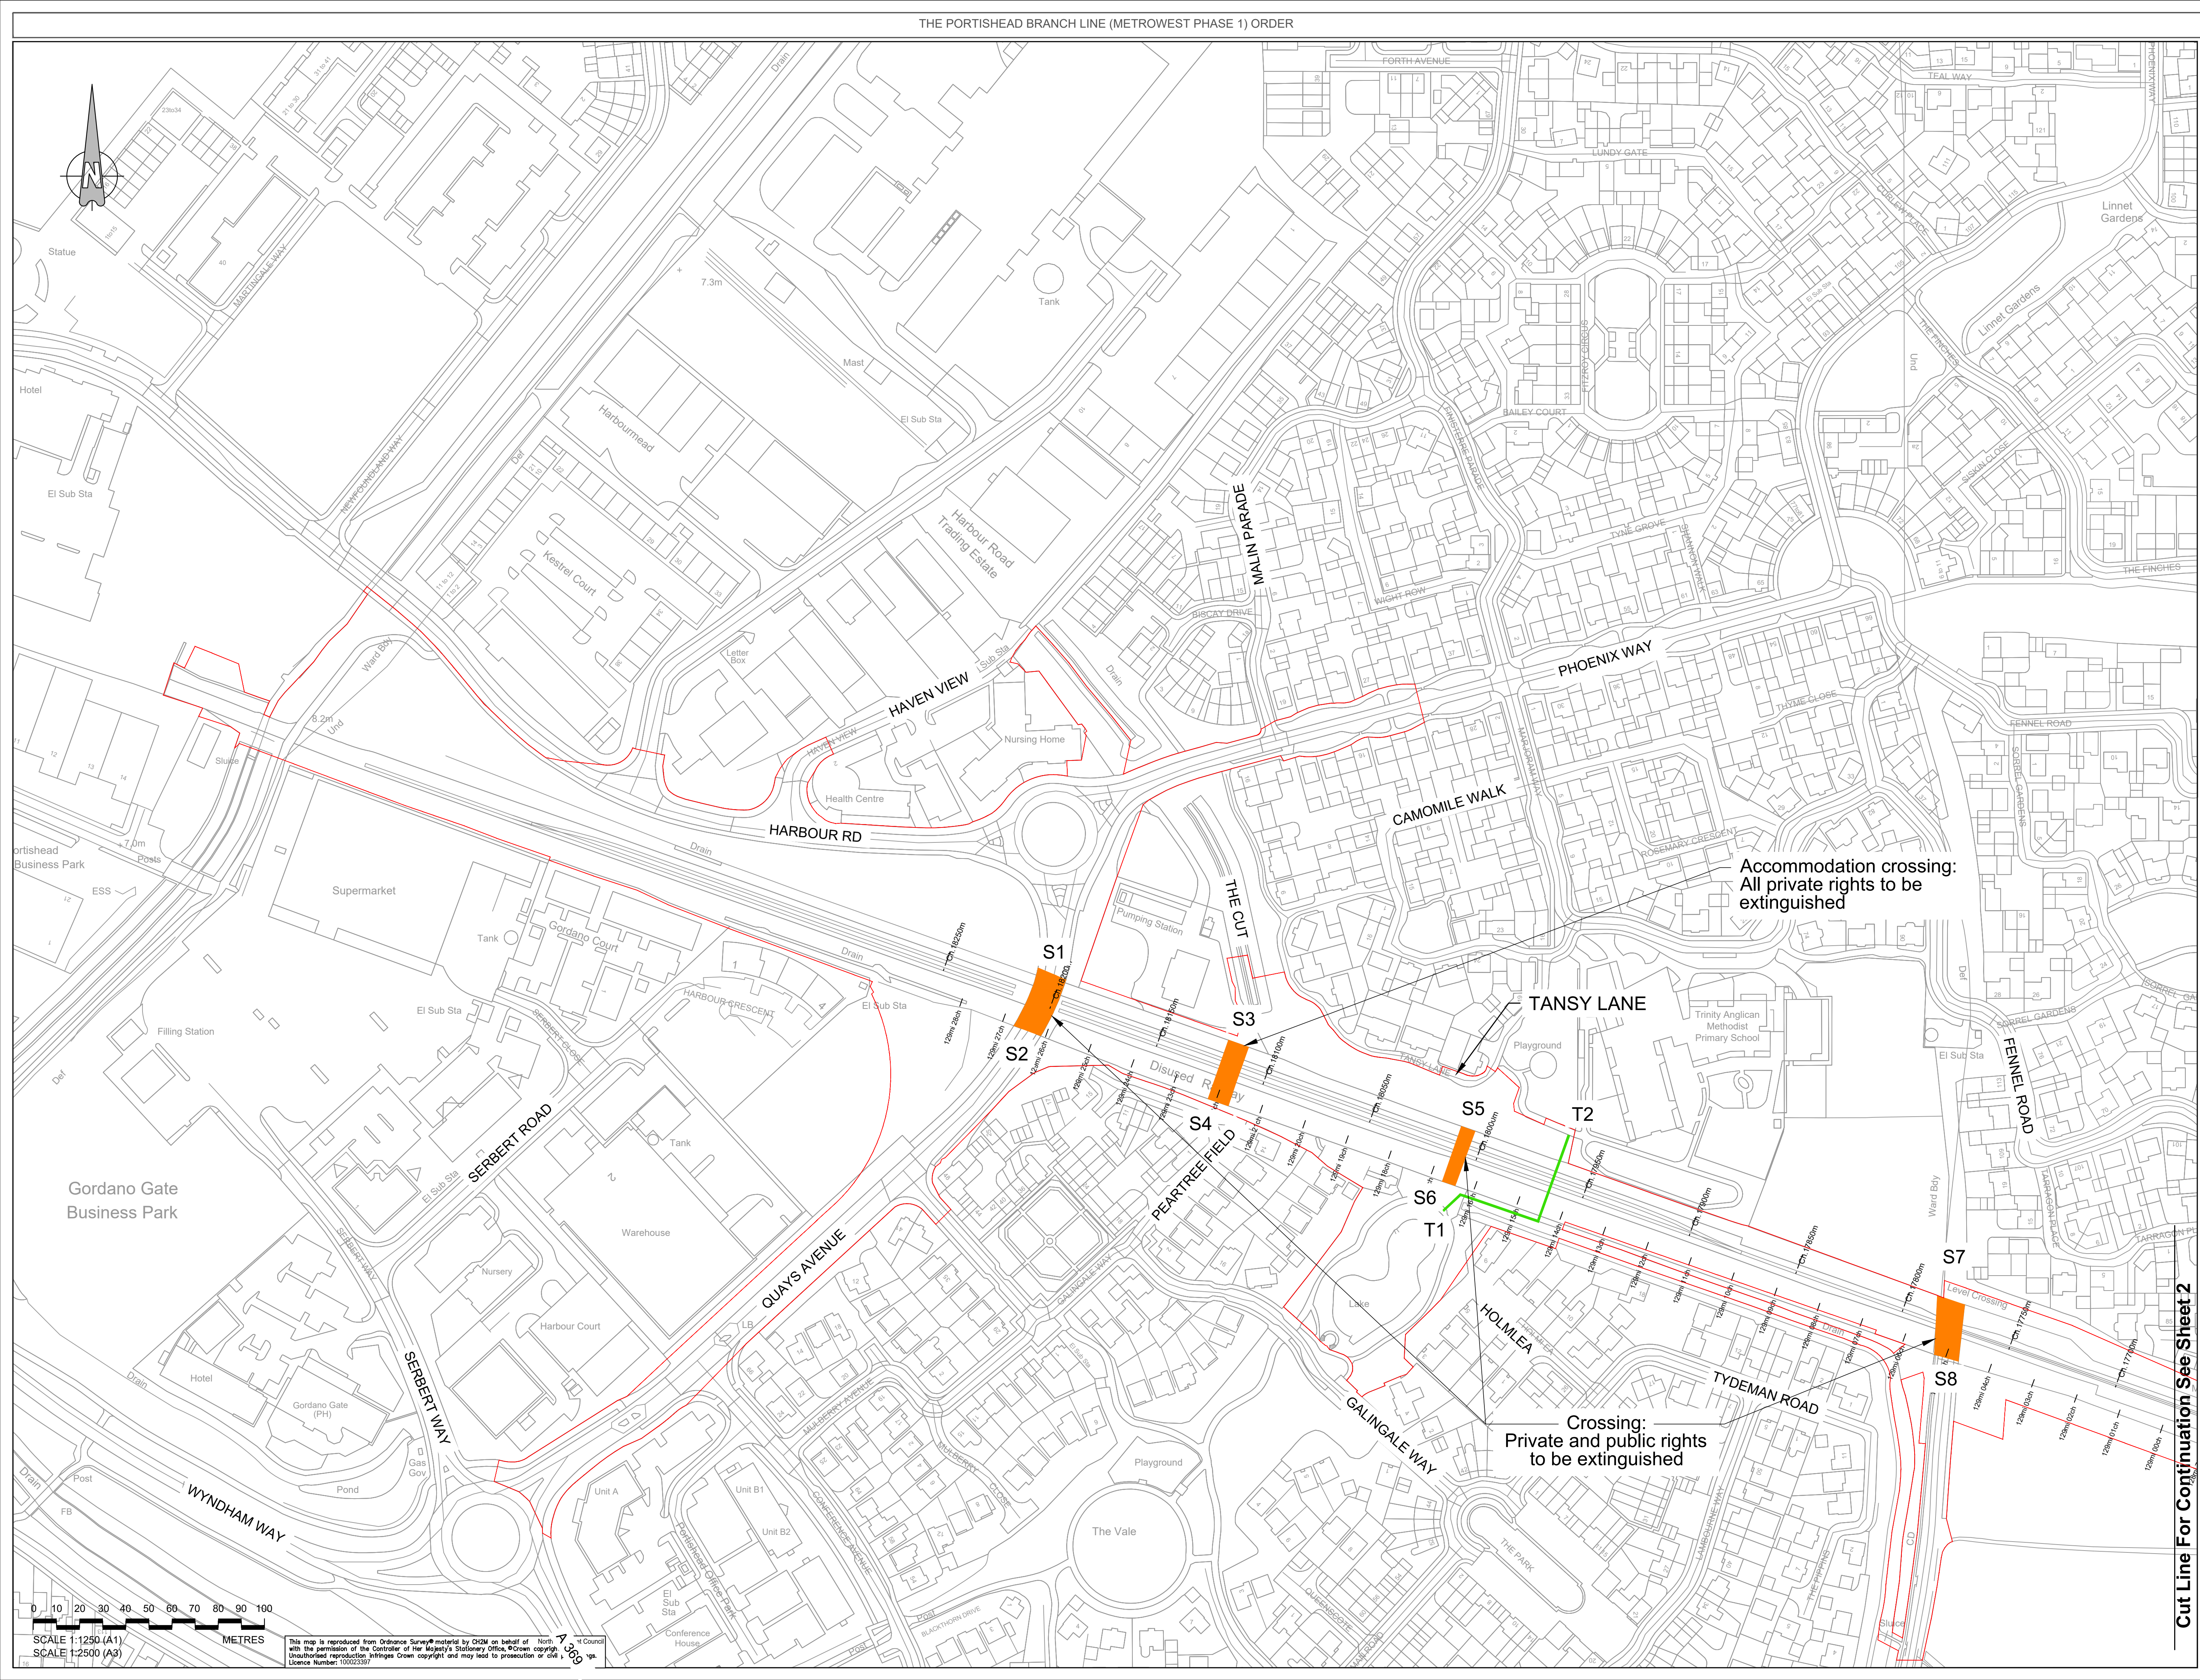

Key:

- Order Limits
- Level crossing to be extinguished
- Temporary Diversion (Indicative Route)

F	OHP	ADL	ADL	15/02/2021
Updated Order Limits				
E	FG	ADL	ADL	11/10/19
Red Line and Crossings Updated				
D	OHP	KS	ADL	12/08/2019
Minor Amendments				
C	FG	KS	ADL	31/07/2019
Red Line and Outlines Updated				
B	FG	KS	ADL	18/04/2019
Red Line Updated and Level Crossing References Added				
A	FG	KS	ADL	15/01/2019
First Issue				
Rev	By	Chkd	Approved	Date
Description				

travelwest

CH2M HILL
1 The Square Temple Quay Bristol
BS1 6DG
Tel +44 (0)117 910 2580
Fax +44 (0)117 910 2581
www.ch2m.com

ch2m

CROSSINGS TO BE EXTINGUISHED SHEET 1 PORTISHEAD

Drawn by	FG	15/01/2019
Checked by <td>KS</td> <td>15/01/2019</td>	KS	15/01/2019
Approved by <td>ADL</td> <td>15/01/2019</td>	ADL	15/01/2019

674946.BQ.42.01-411 F

Drawing Scale: 1:2500 @ A3

Cut Line For Continuation See Sheet 2

0 10 20 30 40 50 60 70 80 90 100 METRES

SCALE 1:1250 (A1)
SCALE 1:2500 (A3)


This map is reproduced from Ordnance Survey material by CH2M on behalf of the Council with the permission of the Controller of Her Majesty's Stationery Office, Crown copyright. Unauthorised reproduction infringes Crown copyright and may lead to prosecution or civil liability. Licence Number: 10002397

Key:

Order Limits

Level crossing to be extinguished

Improvements to agricultural access

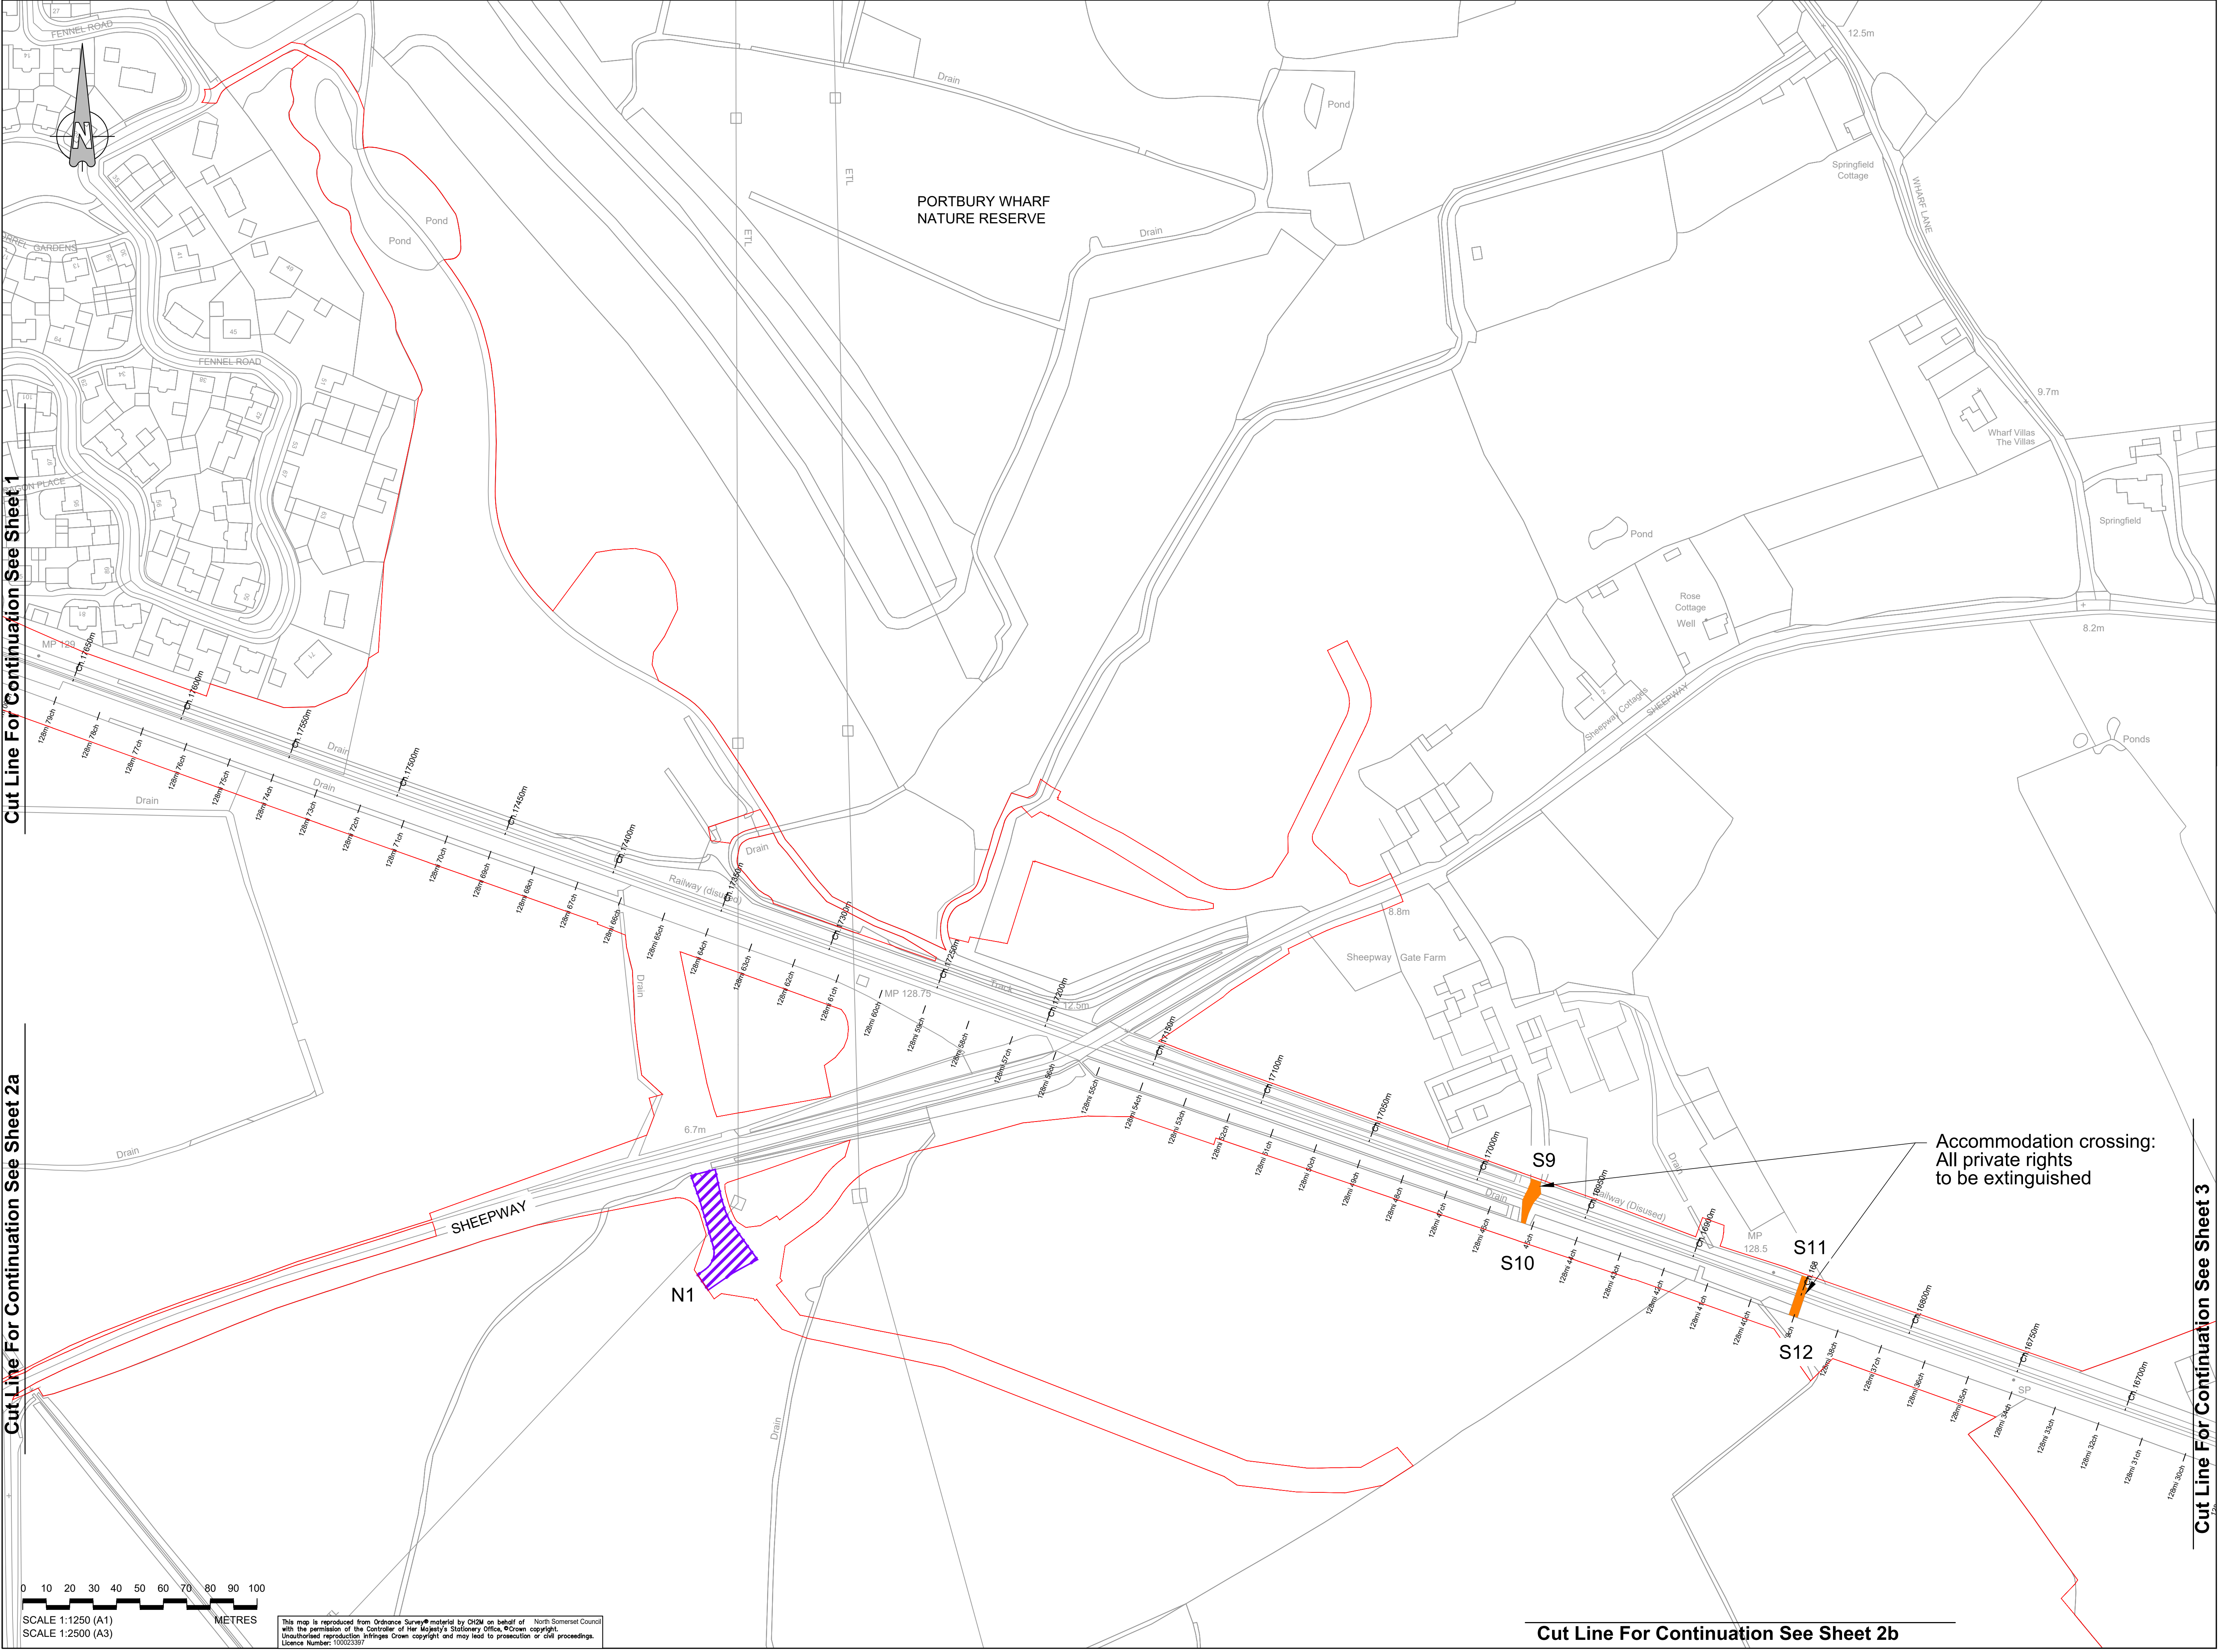

Accommodation crossing:
All private rights
to be extinguished

F	OHP	ADL	ADL	15/02/2021
Updated Order Limits				
E	FG	ADL	ADL	11/10/19
Ref Line and Crossings Updated				
D	OHP	KS	ADL	12/08/2019
Minor Amendments				
C	FG	KS	ADL	31/07/2019
Ref Line and Outlines Updated				
B	FG	KS	ADL	18/04/2019
Ref Line Updated and Level Crossing References Added				
A	FG	KS	ADL	15/01/2019
First Issue				
Drawn	By	Checked	Approved	Date

travelwest

CH2M HILL

1 The Square Temple Quay Bristol
BS1 6DG
Tel +44 (0)117 910 2580
Fax +44 (0)117 910 2581
www.ch2m.com

Project

THE PORTISHEAD BRANCH LINE
(METROWEST PHASE 1)
ORDER

Crossings

CROSSINGS
TO BE EXTINGUISHED
SHEET 2
SHEEPWAY

Drawn by

FG

Drawn

15/01/2019

Checked by

KS

Drawn

15/01/2019

Approved by

ADL

Drawn

15/01/2019

674946.BQ.42.01-412

F

Drawing Scale:

1:2500 @ A3

Key:

Order Limits


Level crossing to be extinguished

New Access

Cut Line For Continuation See Sheet 2

Cut Line For Continuation See Sheet 4

Cut Line For Continuation See Sheet 2b

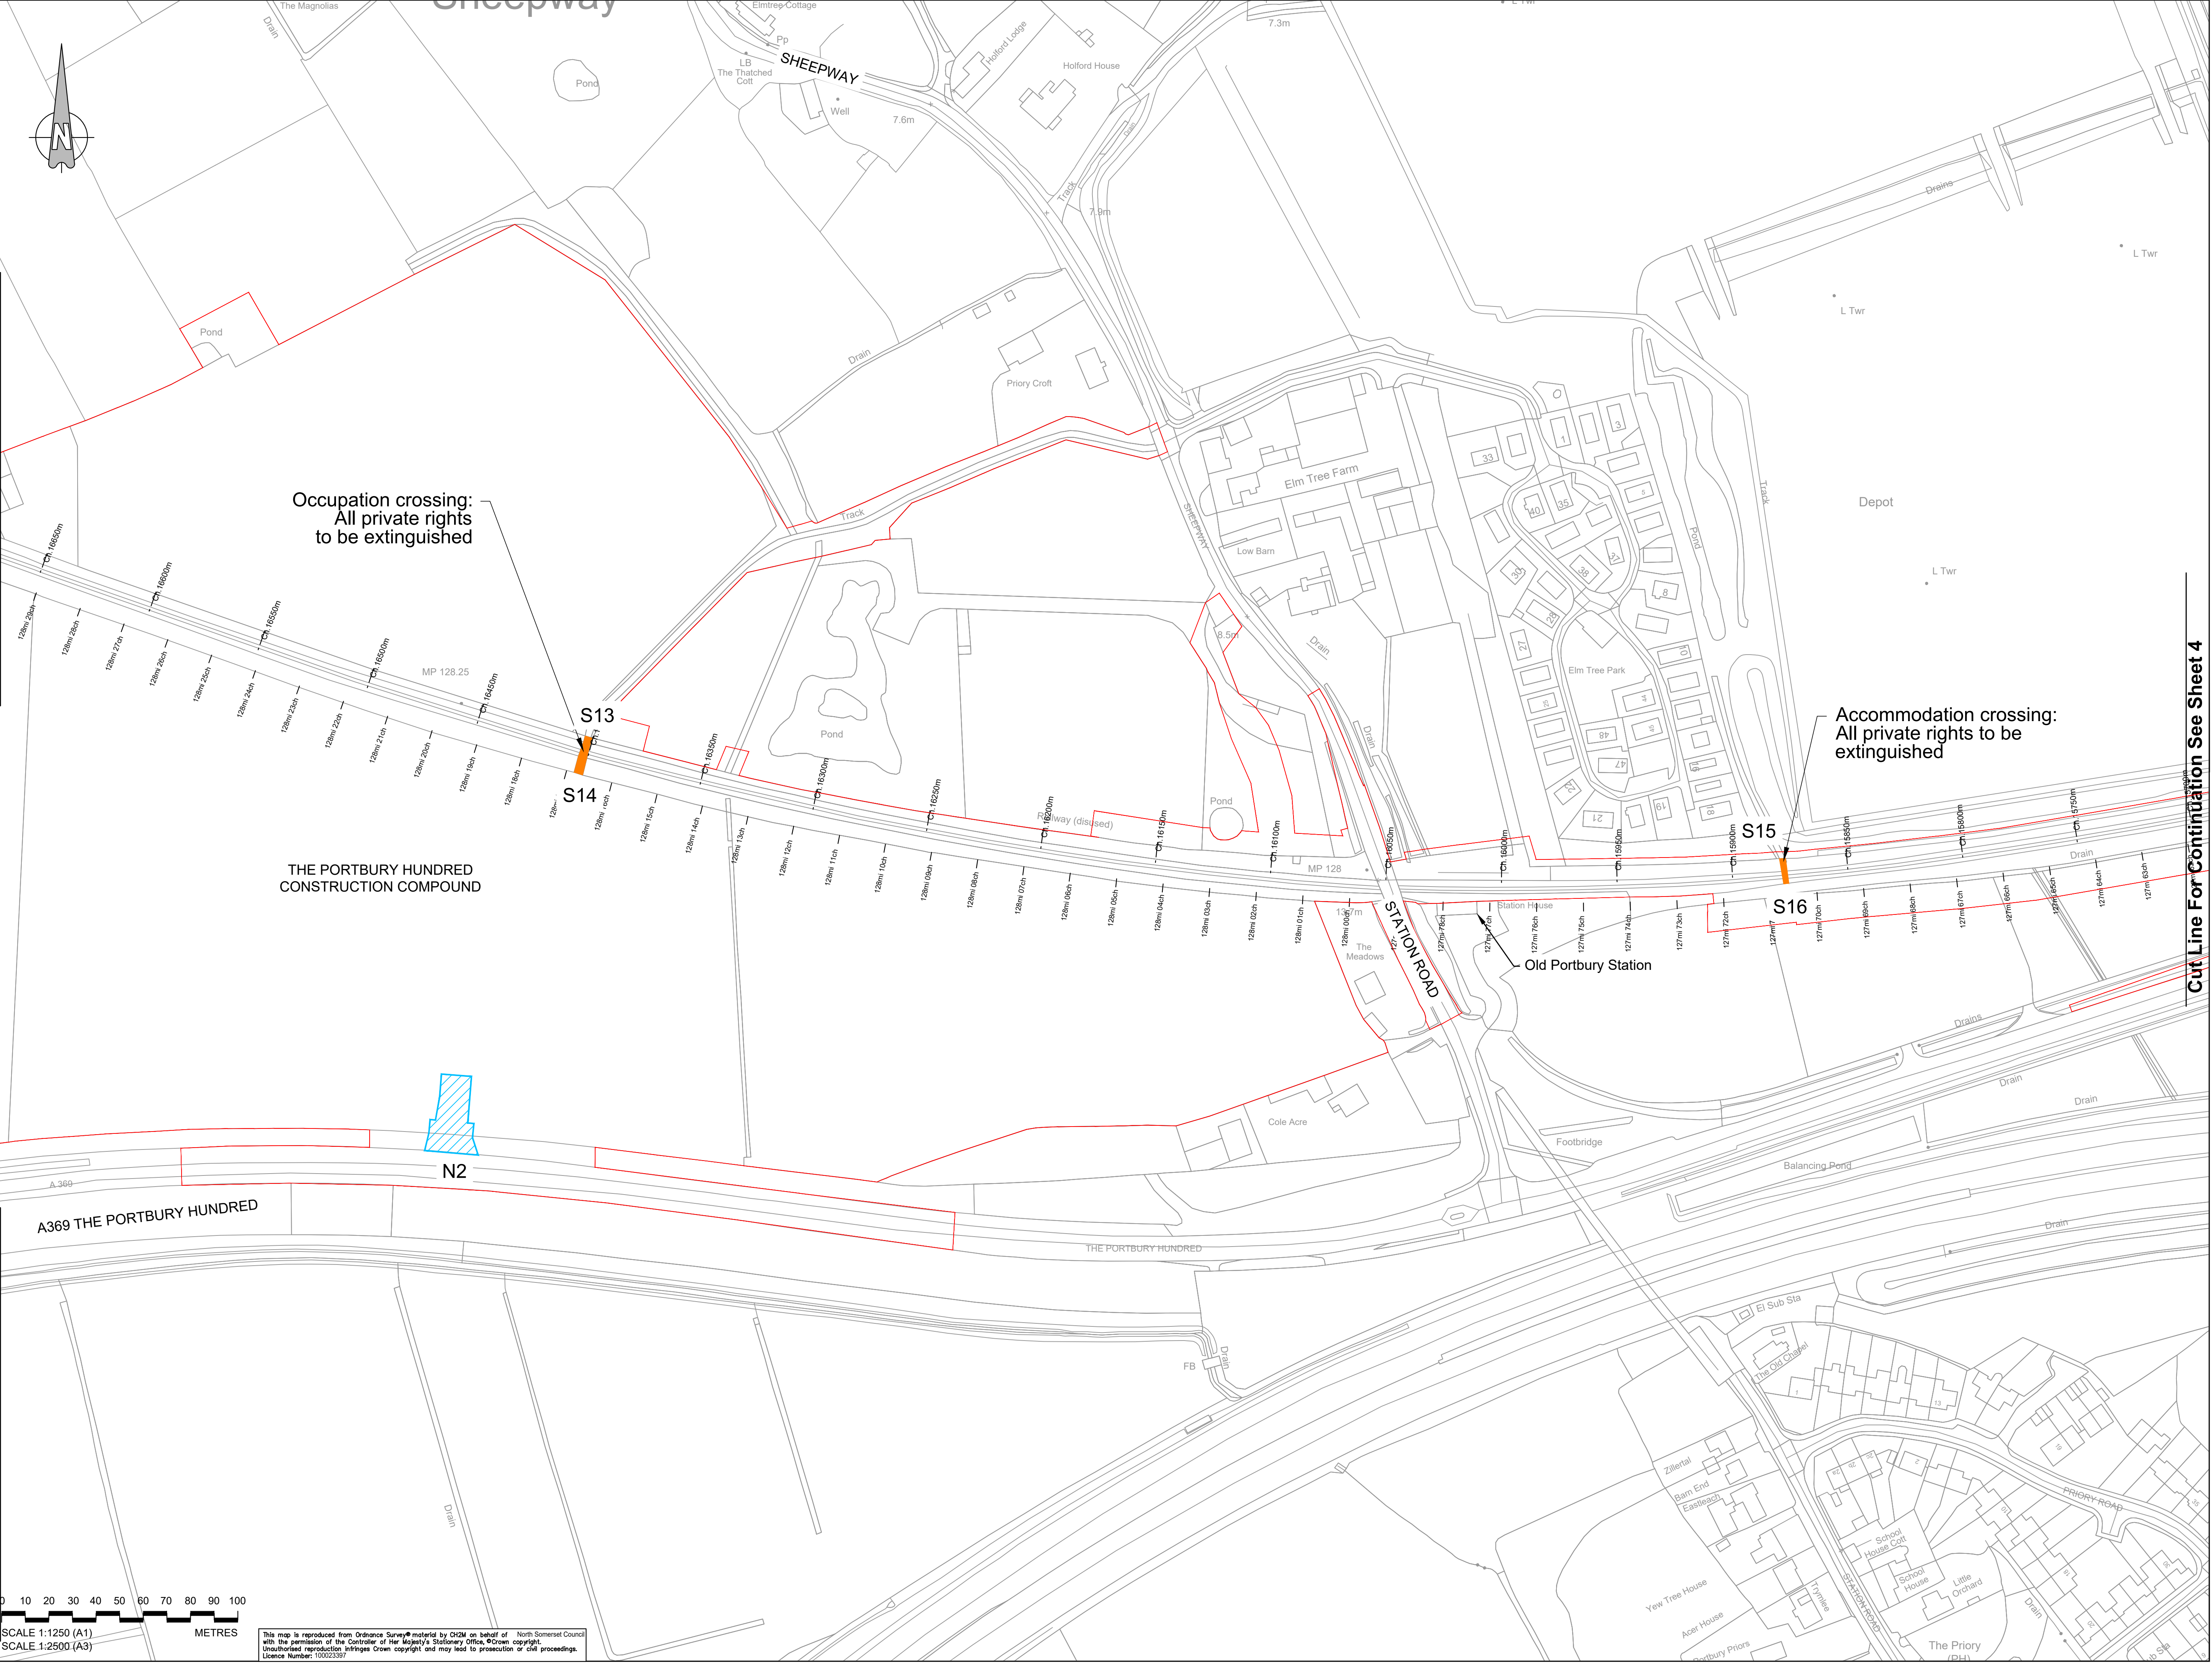

0102030405060708090100

SCALE 1:1250 (A1)
SCALE 1:2500 (A3)

METRES

This map is reproduced from Ordnance Survey® material by CH2M on behalf of North Somerset Council with the permission of the Controller of Her Majesty's Stationary Office, ©Crown copyright. Unauthorised reproduction infringes Crown copyright and may lead to prosecution or civil proceedings. Licence Number: 10005397

F	OHP	ADL	ADL	15/02/2021
Updated Order Limits				
E	FG	ADL	ADL	11/10/19
Red Line and Crossings Updated				
D	OHP	KS	ADL	12/08/2019
Minor Amendments				
C	FG	KS	ADL	31/07/2019
Red Line and Outlines Updated				
B	FG	KS	ADL	18/04/2019
Red Line Updated and Level Crossing References Added				
A	FG	KS	ADL	15/01/2019
First Issue				
Drawn	By	Checked	Approved	Date
Description				

travelwest

CH2M HILL
1 The Square Temple Quay Bristol
BS1 6DG
Tel +44 (0)117 910 2580
Fax +44 (0)117 910 2581
www.ch2m.com

ch2m


Project
THE PORTISHEAD BRANCH LINE (METROWEST PHASE 1) ORDER

Crossings
TO BE EXTINGUISHED
SHEET 3
OLD PORTBURY STATION

Drawn by	FG	Rev	15/01/2019
Checked by	KS	Rev	15/01/2019
Approved by	ADL	Rev	15/01/2019

674946.BQ.42.01-413 F

Drawing Scale: 1:2500 @ A3

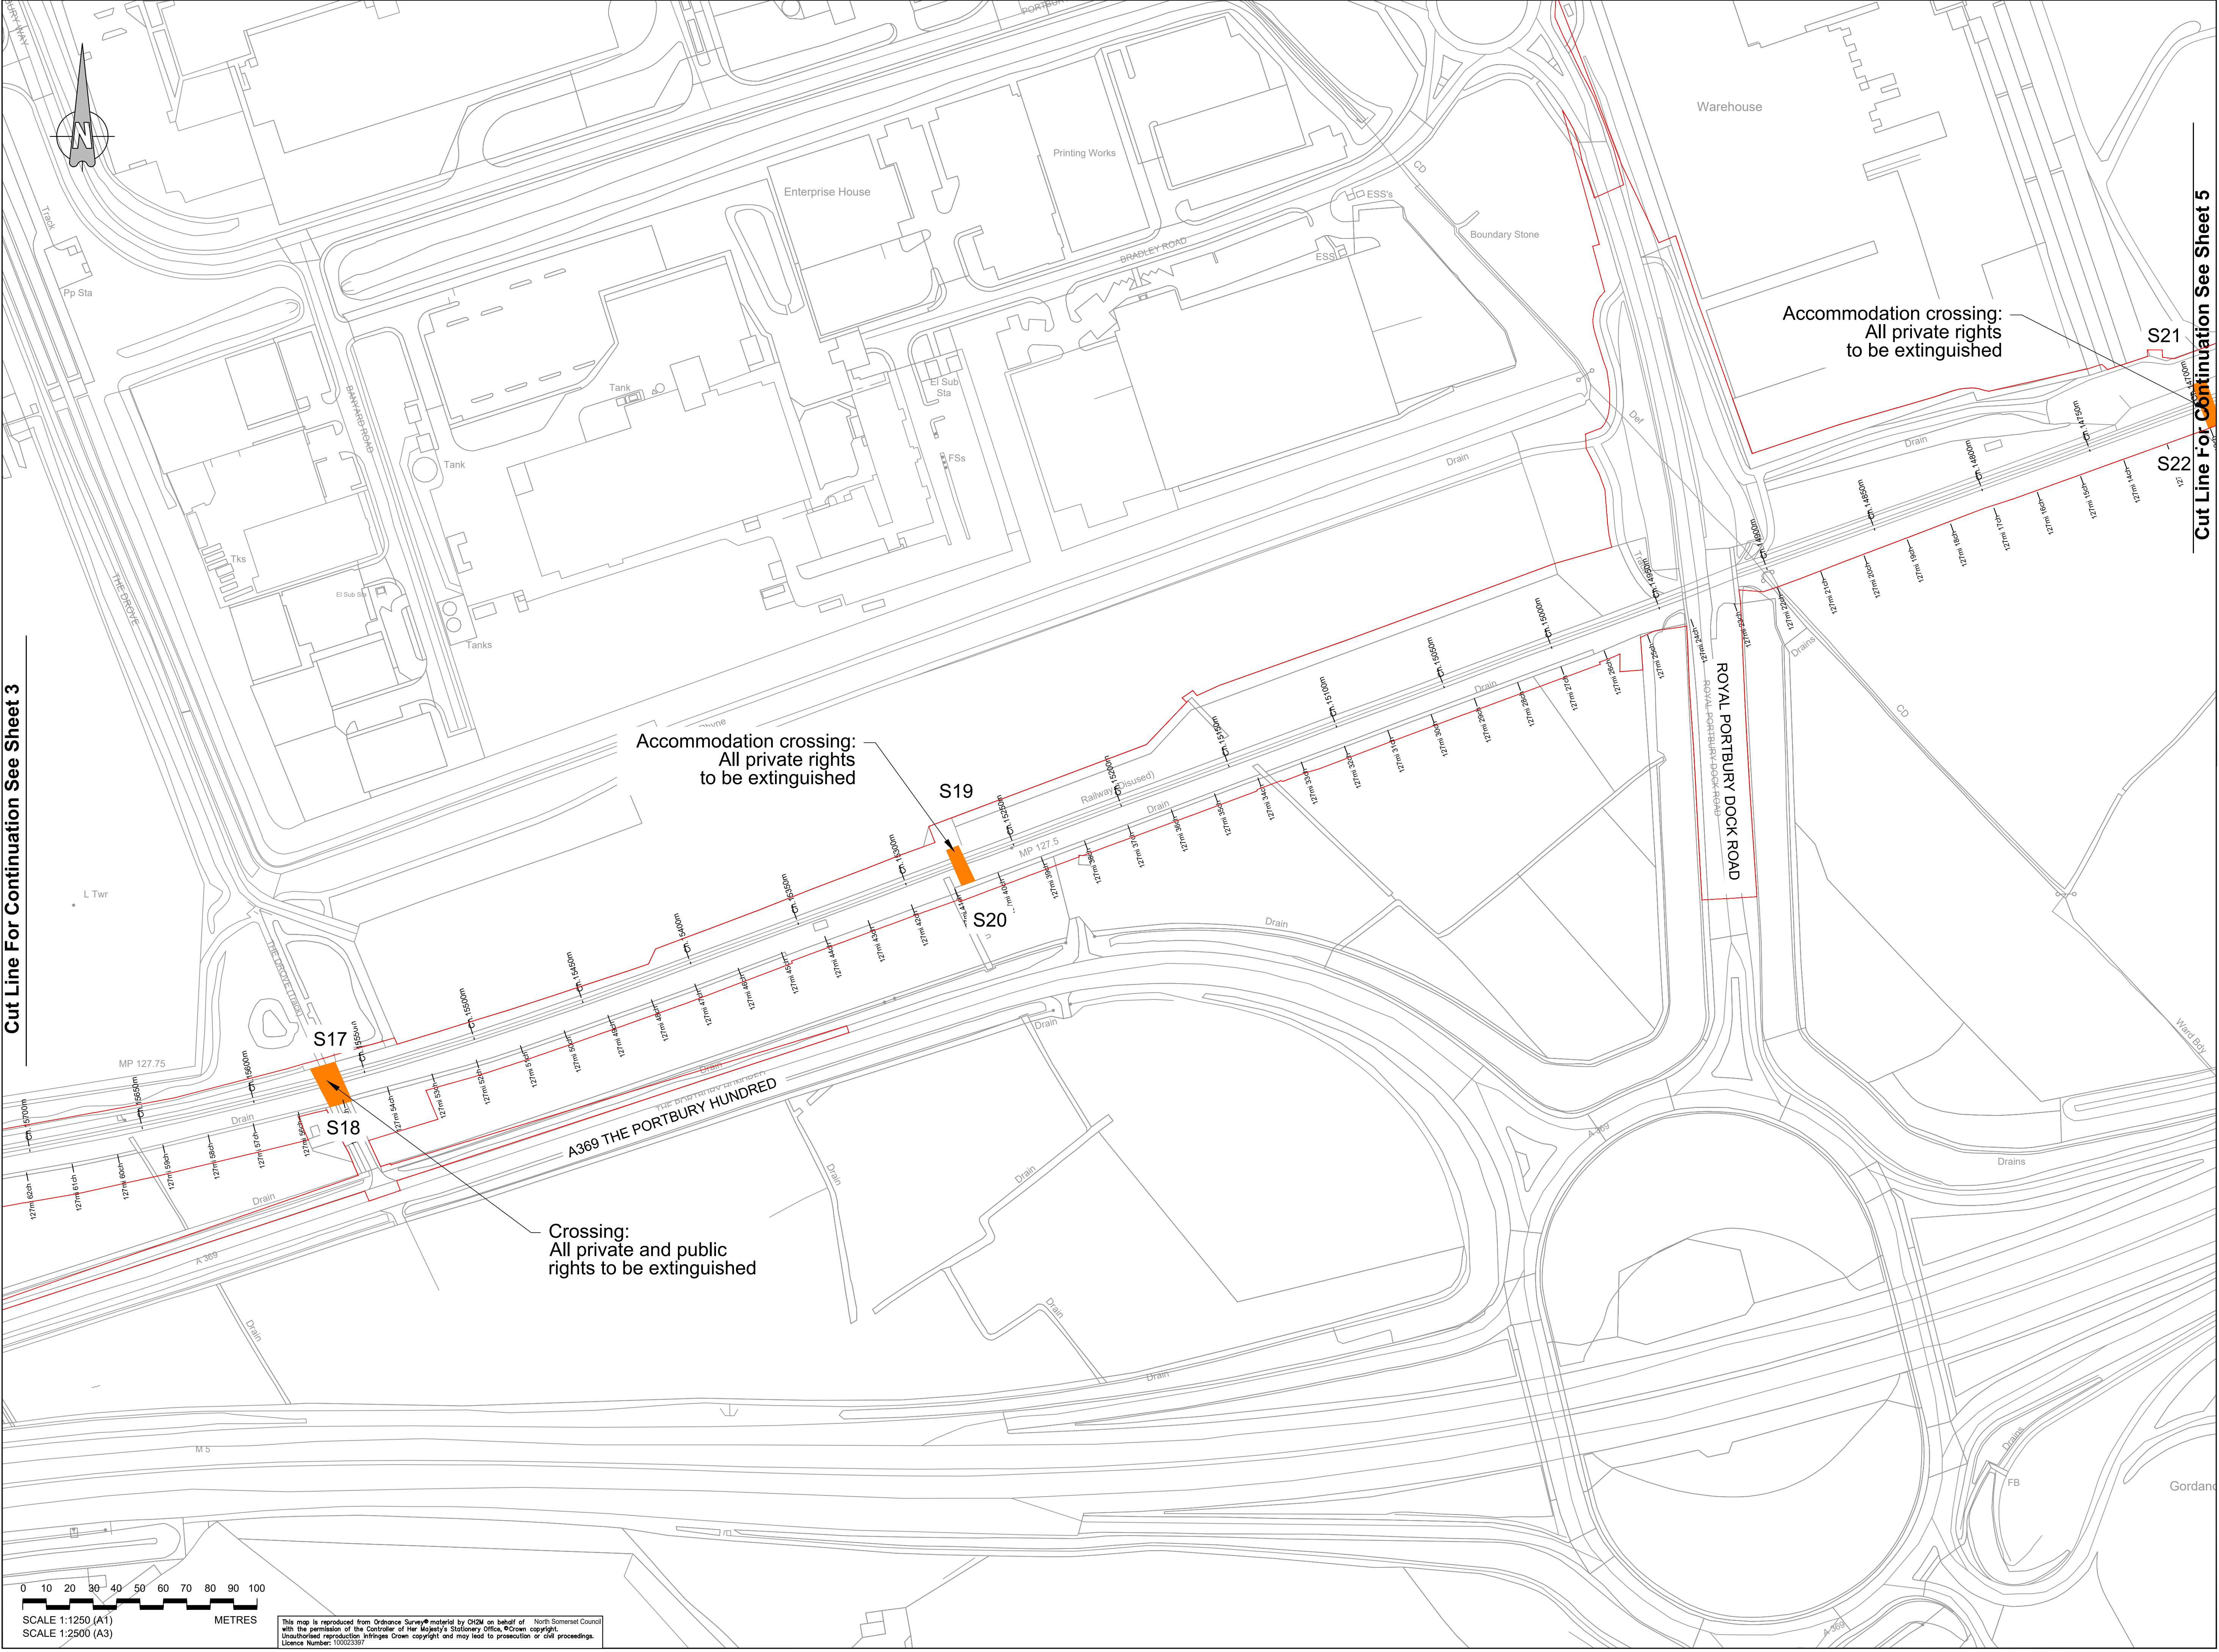

Cut Line For Continuation See Sheet 3

Cut Line For Continuation See Sheet 5

Key:

Order Limits

Level crossing to be extinguished

F	OHP	ADL	ADL	15/02/2021
Updated Order Limits				
E	FG	ADL	ADL	11/10/19
Ref Line and Crossings Updated				
D	OHP	KS	ADL	12/08/2019
Minor Amendments				
C	FG	KS	ADL	31/07/2019
Ref Line and Outlines Updated				
B	FG	KS	ADL	18/04/2019
Ref Line Updated and Level Crossing References Added				
A	FG	KS	ADL	15/01/2019
First Issue				
Drawn	By	Checked	Approved	Date
Description				

travelwest

CH2M HILL
1 The Square Temple Quay Bristol
BS1 6DG
Tel +44 (0)117 910 2580
Fax +44 (0)117 910 2581
www.ch2m.com

ch2m

Project
THE PORTISHEAD BRANCH LINE
(METROWEST PHASE 1)
ORDER


Crossings
TO BE EXTINGUISHED
SHEET 4
JUNCTION 19

Drawn By: FG
Checked By: KS
Approved By: ADL
Drawing Scale: 1:2500 @ A3

Drawn: 15/01/2019
Checked: 15/01/2019
Approved: 15/01/2019

674946.BQ.42.01-414 F


This map is reproduced from Ordnance Survey material by CH2M on behalf of North Somerset Council with the permission of the Controller of Her Majesty's Stationary Office, Crown copyright. Unauthorised reproduction infringes Crown copyright and may lead to prosecution or civil proceedings. Licence Number: 10002397

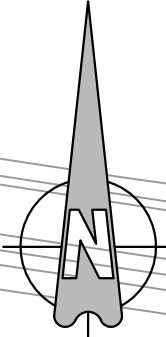

Key:

Order Limits

Level crossing to be extinguished

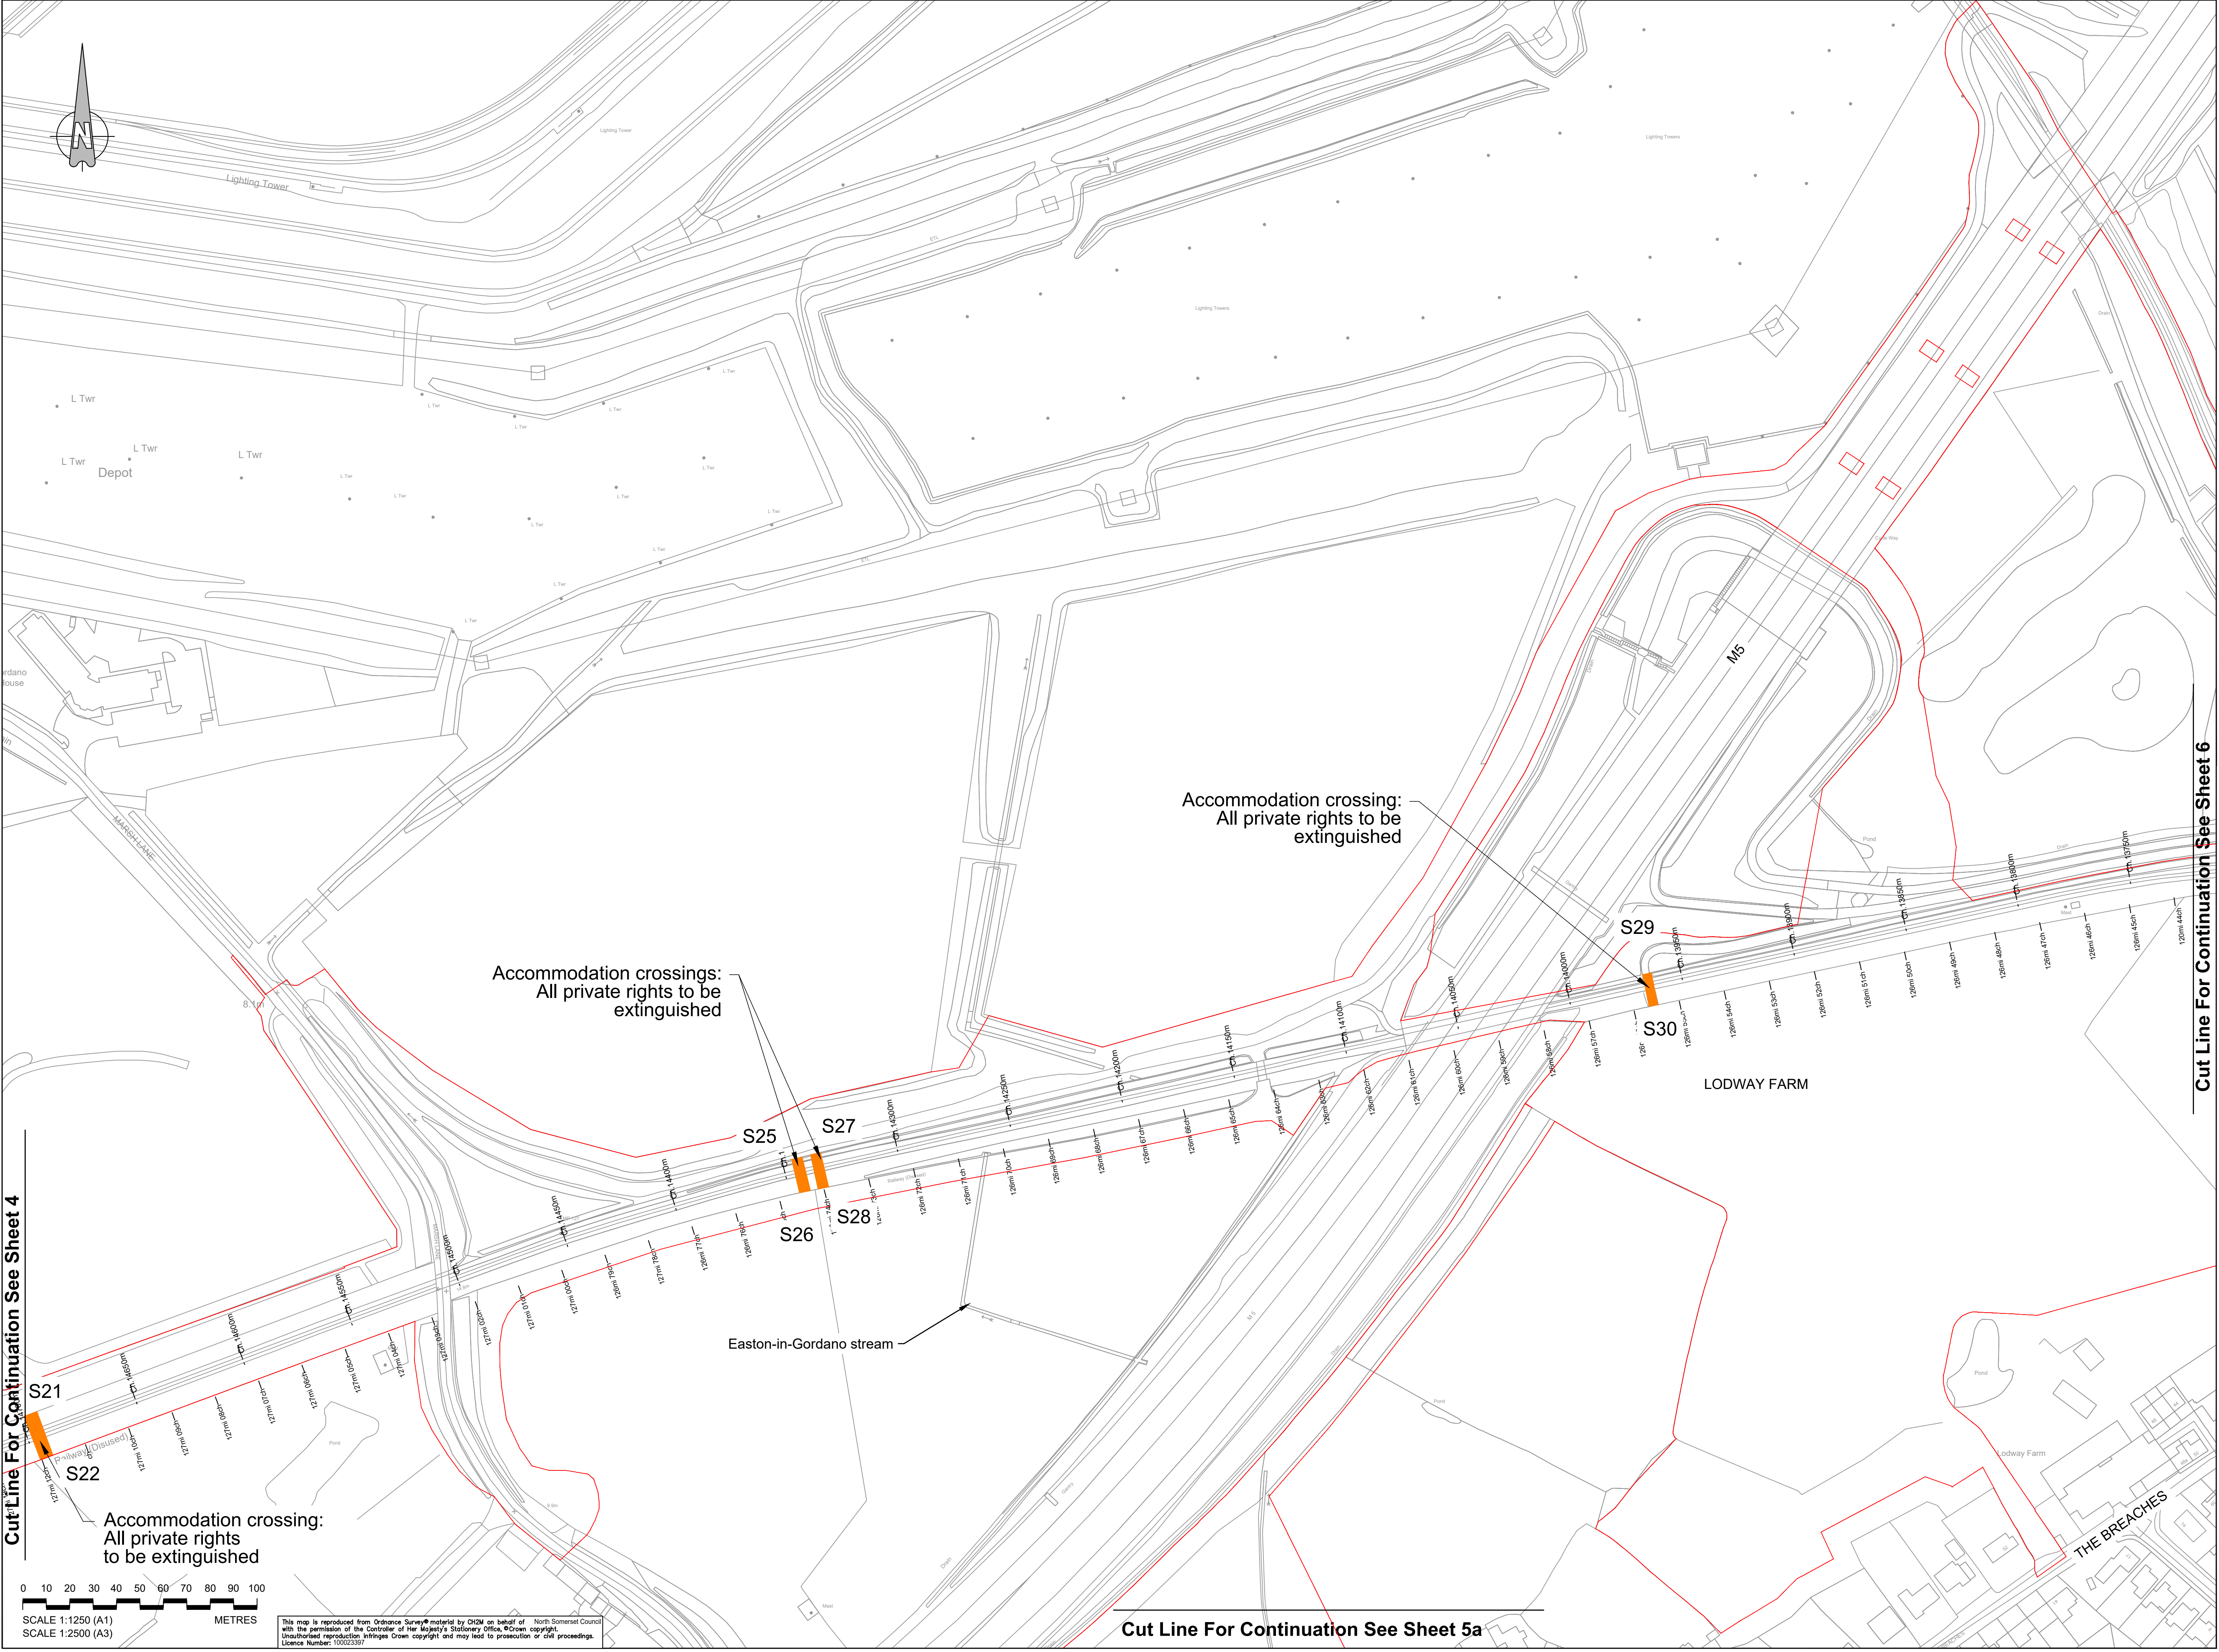

Cut Line For Continuation See Sheet 4

Cut Line For Continuation See Sheet 6

Cut Line For Continuation See Sheet 5a

F	OHP	ADL	ADL	15/02/2021
Updated Order Limits				
E	FG	ADL	ADL	11/10/19
Ref Line and Crossings Updated				
D	OHP	KS	ADL	12/08/2019
Minor Amendments				
C	FG	KS	ADL	31/07/2019
Ref Line and Outlines Updated				
B	FG	KS	ADL	18/04/2019
Ref Line Updated and Level Crossing References Added				
A	FG	KS	ADL	15/01/2019
First Issue				
Drawn	By	Checked	Approved	Date
Description				

travelwest

CH2M HILL
1 The Square Temple Quay Bristol
BS1 6DG
Tel +44 (0)117 910 2580
Fax +44 (0)117 910 2581
www.ch2m.com

ch2m

Project
THE PORTISHEAD BRANCH LINE (METROWEST PHASE 1) ORDER


Crossings
CROSSINGS TO BE EXTINGUISHED SHEET 5 M5 OVERBRIDGE

Drawn by	FG	Drawn	15/01/2019
Checked by	KS	Checked	15/01/2019
Approved by	ADL	Approved	15/01/2019


674946.BQ.42.01-415 F

Drawing Scale: 1:2500 @ A3

Cut Line For Continuation See Sheet 15

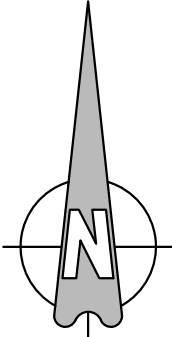

Key:
Order Limits
Level crossing to be extinguished

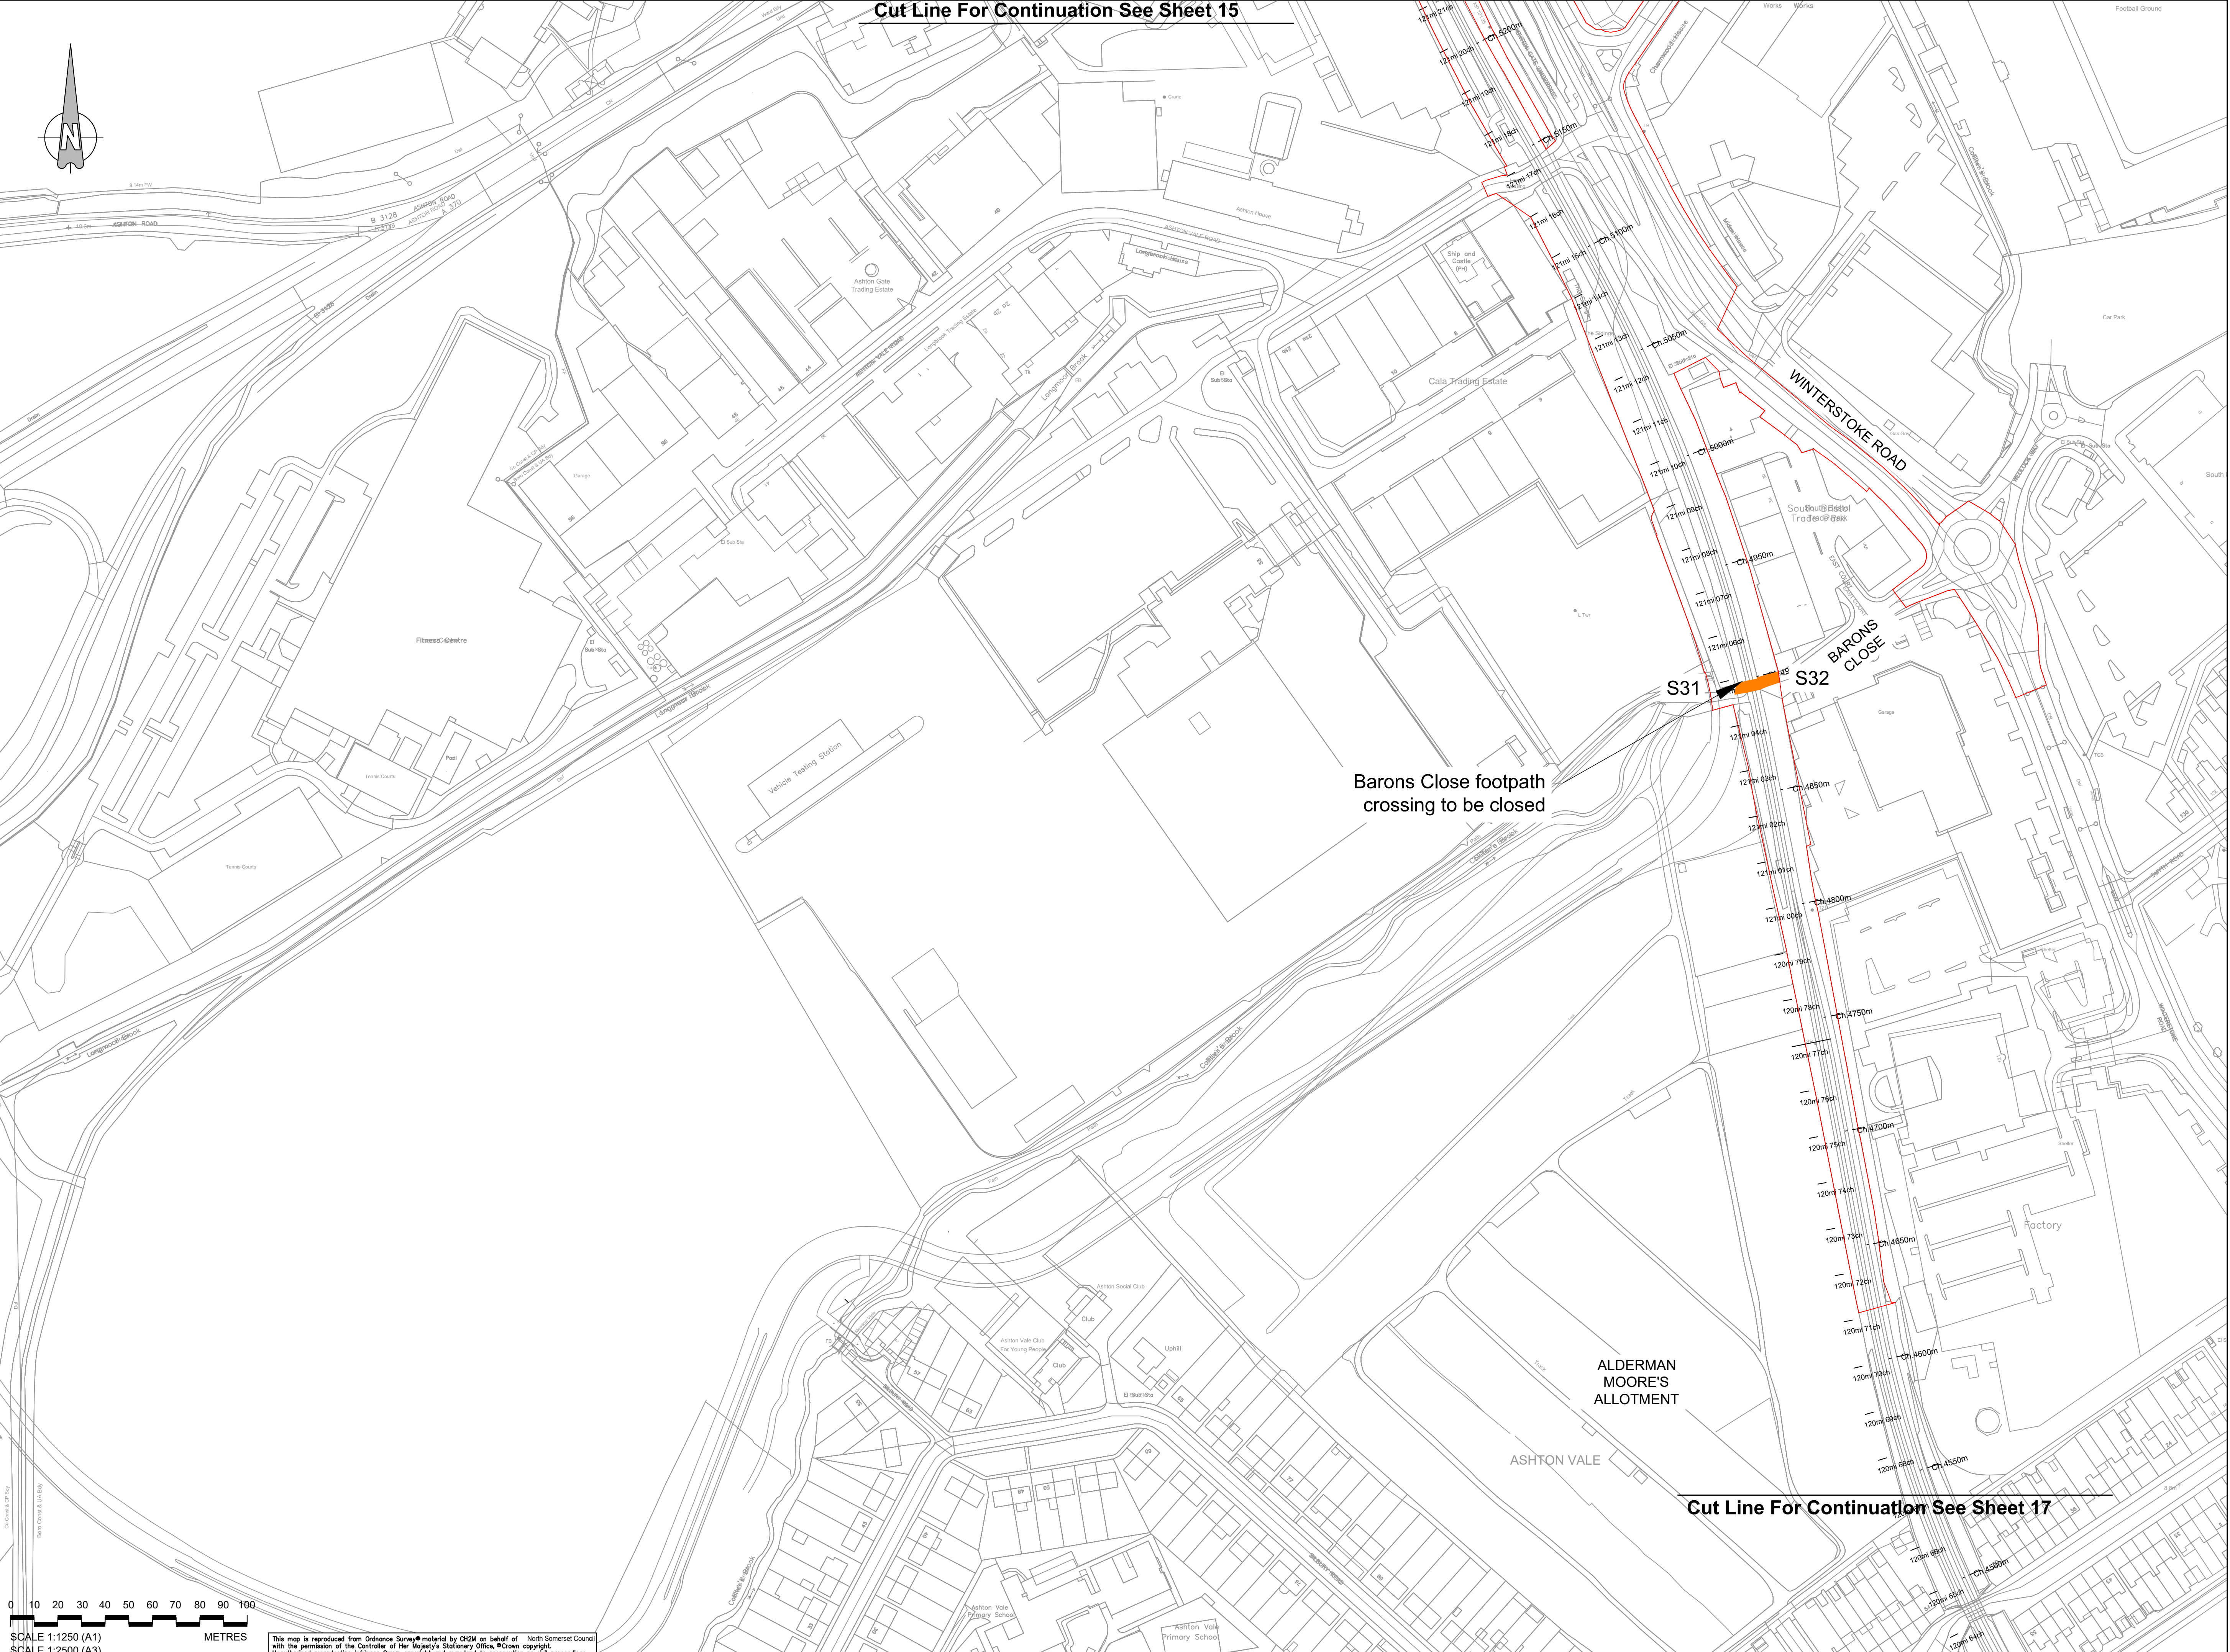

Cut Line For Continuation See Sheet 17

F	OHP	ADL	ADL	15/02/2021
Updated Order Limits				
E	FG	ADL	ADL	11/10/19
Ref Line and Crossings Updated				
D	OHP	KS	ADL	12/08/2019
Minor Amendments				
C	FG	KS	ADL	31/07/2019
Ref Line and Outlines Updated				
B	FG	KS	ADL	18/04/2019
Ref Line Updated and Level Crossing References Added				
A	FG	KS	ADL	15/01/2019
First Issue				
Drawn	By	Checked	Approved	Date
Description				

travelwest
1 The Square Temple Quay Bristol
BS1 6DG
Tel +44 (0)117 910 2580
Fax +44 (0)117 910 2581
www.ch2m.com

ch2m

Project
THE PORTISHEAD BRANCH LINE (METROWEST PHASE 1) ORDER

Crossings
CROSSINGS TO BE EXTINGUISHED
SHEET 16
ASHTON VALE

Drawn by	FG	Drawn	15/01/2019
Checked by	KS	Checked	15/01/2019
Approved by	ADL	Approved	15/01/2019

674946.BQ.42.01-426 F
Drawing Scale: 1:2500 @ A3