



MetroWest+

Portishead Branch Line (MetroWest Phase 1)

TR040011

Applicant: North Somerset District Council

2.3 - Works Plan

**The Infrastructure Planning (Applications: Prescribed Forms and Procedure) Regulations 2009, regulation 5(2)(j)
Planning Act 2008**

Author: CH2M

Revision: Version 7


Date: September 2021



Document Index

Version	Date	Status of Version	Document Index	Document Revision	Changes
1	19 November 2019	Application	674946.BQ.42.01-300 to 324 Rev L	-	-
2	22 September 2020	Pre-Preliminary Meeting amendments	674946.BQ.42.01-300 Rev L Sheet 0	Rev M(1)	'Stages of Authorised Development' Table included
			674946.BQ.42.01-301 Rev L Sheet 1 674946.BQ.42.01-318 Rev L Sheet 1a	Rev M	Work 2a - Changed to "Surface Water Drain" Work 3 (Sheet 1) - Changed to "Foot and Cycle Track" Work 4 - Changed to "Car Park, Foot and Cycle Track and New Vehicular Access" Work 7 - Changed to: "Public Foot and Cycle Track Bridge" Work 7a - Changed to: "Public Foot and Cycle Track" Work 7b - Changed to: "Public Foot and Cycle Track" Work 7c - Changed to: "Public Foot and Cycle Track" Work 7e - Changed to "Underground Electrical Supply Cables"
			674946.BQ.42.01-302 Rev L Sheet 2	Rev M	Work 9 - Changed to: "Permanent Vehicular Compound, Road/Rail Vehicle Access Point and Access Road from the Highway" Work 10 - Changed to: "Temporary Diversion of the Existing Permissive Cycle Path" Work 11 - Changed to: "Improvements to the Existing Agricultural Access"
			674946.BQ.42.01-319 Rev L Sheet 2a	Rev M	-
			674946.BQ.42.01-320 Rev L Sheet 2b	Rev M	-
			674946.BQ.42.01-303 Rev L Sheet 3	Rev M	Work 12 - Changed to: "Permanent Vehicular Access"
			674946.BQ.42.01-304 Rev L Sheet 4	Rev M	Work 13a - Changed to " Temporary Vehicle Turning Space" Work 14 - Changed to "Improvement to Bridleway" Work 14a - Changed to "Improvement to Bridleway" Work 14b - Changed to: "Realignment of the Existing Permissive Cycling Route"
			674946.BQ.42.01-305 Rev L Sheet 5	Rev M	Work 16 - Changed to: "Realignment of the Existing Permissive Cycling Route" Work 16d - Changed to: "Flood Mitigation Area" Work 19 - Changed to: "Installation of New and Alteration of Existing Railway Signal Equipment, Troughs and Cables"
			674946.BQ.42.01-321 Rev L Sheet 5a	Rev M	-
			674946.BQ.42.01-306 Rev L Sheet 6	Rev M	Work 19 - Changed to: "Installation of New and Alteration of Existing Railway Signal Equipment, Troughs and Cables" Work 20 - Changed to: "Temporary Diversion of Part of National Cycle Network Route 41" Work 20a - Changed to: "Demolition of Existing Bridge and Construction of New Bridge and Abutments" Work 20b - Changed Work Plan to: "Demolition of Existing Garages and Construction of Temporary Construction Compound" Work 21a - Changed to: "Road/Rail Access Point, Permanent Railway Maintenance compound, and principal supply point building"
			674946.BQ.42.01-307 Rev L Sheet 7	Rev M	-
			674946.BQ.42.01-308 Rev L Sheet 8	Rev M	Work 24 - Changed to: "Permanent Vehicular Compound with a Road/Rail Vehicle Access Point, Permanent accesses and Highway Improvements"
			674946.BQ.42.01-309 Rev L Sheet 9	Rev M	-
			674946.BQ.42.01-310 Rev L Sheet 10	Rev M	-
			674946.BQ.42.01-311 Rev L Sheet 11	Rev M	-
			674946.BQ.42.01-322 Rev L Sheet 11a	Rev M	-
			674946.BQ.42.01-323 Rev L Sheet 11b	Rev M	-
			674946.BQ.42.01-324 Rev L Sheet 11c	Rev M	-

Version	Date	Status of Version	Document Index	Document Revision	Changes
2 (continued)	22 September 2020	Pre-Preliminary Meeting amendments	674946.BQ.42.01-312 Rev L Sheet 12	Rev M	Work 25 - Changed to: "Reconstruction of Accommodation Bridge, Temporary Construction Compound and Temporary Ramp for Construction Access"
			674946.BQ.42.01-313 Rev L Sheet 13	Rev M	-
			674946.BQ.42.01-314 Rev L Sheet 14	Rev M	-
			674946.BQ.42.01-315 Rev L Sheet 15	Rev M	Work 26 - Changed to: "Permanent Vehicular Access, Ramp, Flood Mitigation Works and Railway Maintenance Compound " Work 27 - Changed to: "Foot and Cycle Track and Ramp"
			674946.BQ.42.01-316 Rev L Sheet 16	Rev M	Work 28 - Changed to: "Improvement of the Highway"
			674946.BQ.42.01-317 Rev L Sheet 17	Rev M	-
3	22 October 2020		674946.BQ.42.01-300 to 304 Rev M Key Plan to Sheet 4	-	-
			674946.BQ.42.01-305 Rev M Sheet 5	Rev N	Work 17 - Area amended to match ecological mitigation
			674946.BQ.42.01-321 to 317 Rev M Sheet 5A to Sheet 17	-	-
4	18 December 2020		674946.BQ.42.01-300 to 318 Rev M Key Plan to Sheet 1a	Rev N	-
			674946.BQ.42.01-302 Rev M Sheet 2	Rev N	Work 11B corrected
			674946.BQ.42.01-319 to 304 Rev M Sheet 2a to Sheet 4	Rev N	-
			674946.BQ.42.01-305 Rev N Sheet 5	Rev N(1)	-
			674946.BQ.42.01-321 to 317 Rev M Key Plan to Sheet 17	Rev N	-
5	15 January 2021		674946.BQ.42.01-300 to 304 Rev N Key Plan to Sheet 4	Rev O	-
			674946.BQ.42.01-305 Rev N(1) Sheet 5	Rev O	Work 16D removed
			674946.BQ.42.01-321 to 313 Rev N Sheet 5a to Sheet 13	Rev O	-
			674946.BQ.42.01-314 to 315 Rev N Sheet 14 to Sheet 15	Rev O	Order Limits amended at Police Horse and Dog Training Centre north of Clanage Road compound (Sheet14 & 15)
			674946.BQ.42.01-316 to 317 Rev N Sheet 16 to Sheet 17	Rev O	-
6	16 February 2021		674946.BQ.42.01-300 to 304 Rev O Key Plan to Sheet 4	Rev P	Updated Order Limits
			674946.BQ.42.01-305 Rev O Sheet 5	Rev P	Updated Order Limits & Work 16B removed
			674946.BQ.42.01-321 to 314 Rev O Sheet 5a to Sheet 14	Rev P	Updated Order Limits
			674946.BQ.42.01-315 to 316 Rev O Sheet 15 to Sheet 16	Rev P	Updated Order Limits & Work 27 removed
			674946.BQ.42.01-317 Rev O Sheet 17	Rev P	Updated Order Limits
7	20 September 2021		674946.BQ.42.01-300 to 303 Rev P Key Plan to Sheet 3	Rev Q	Stages of Authorised Development table amended Works 7, 7C, 7E, 10C & 12B removed
			674946.BQ.42.01-304 to 317 Rev P Sheet 4 to Sheet 17	Rev Q	-

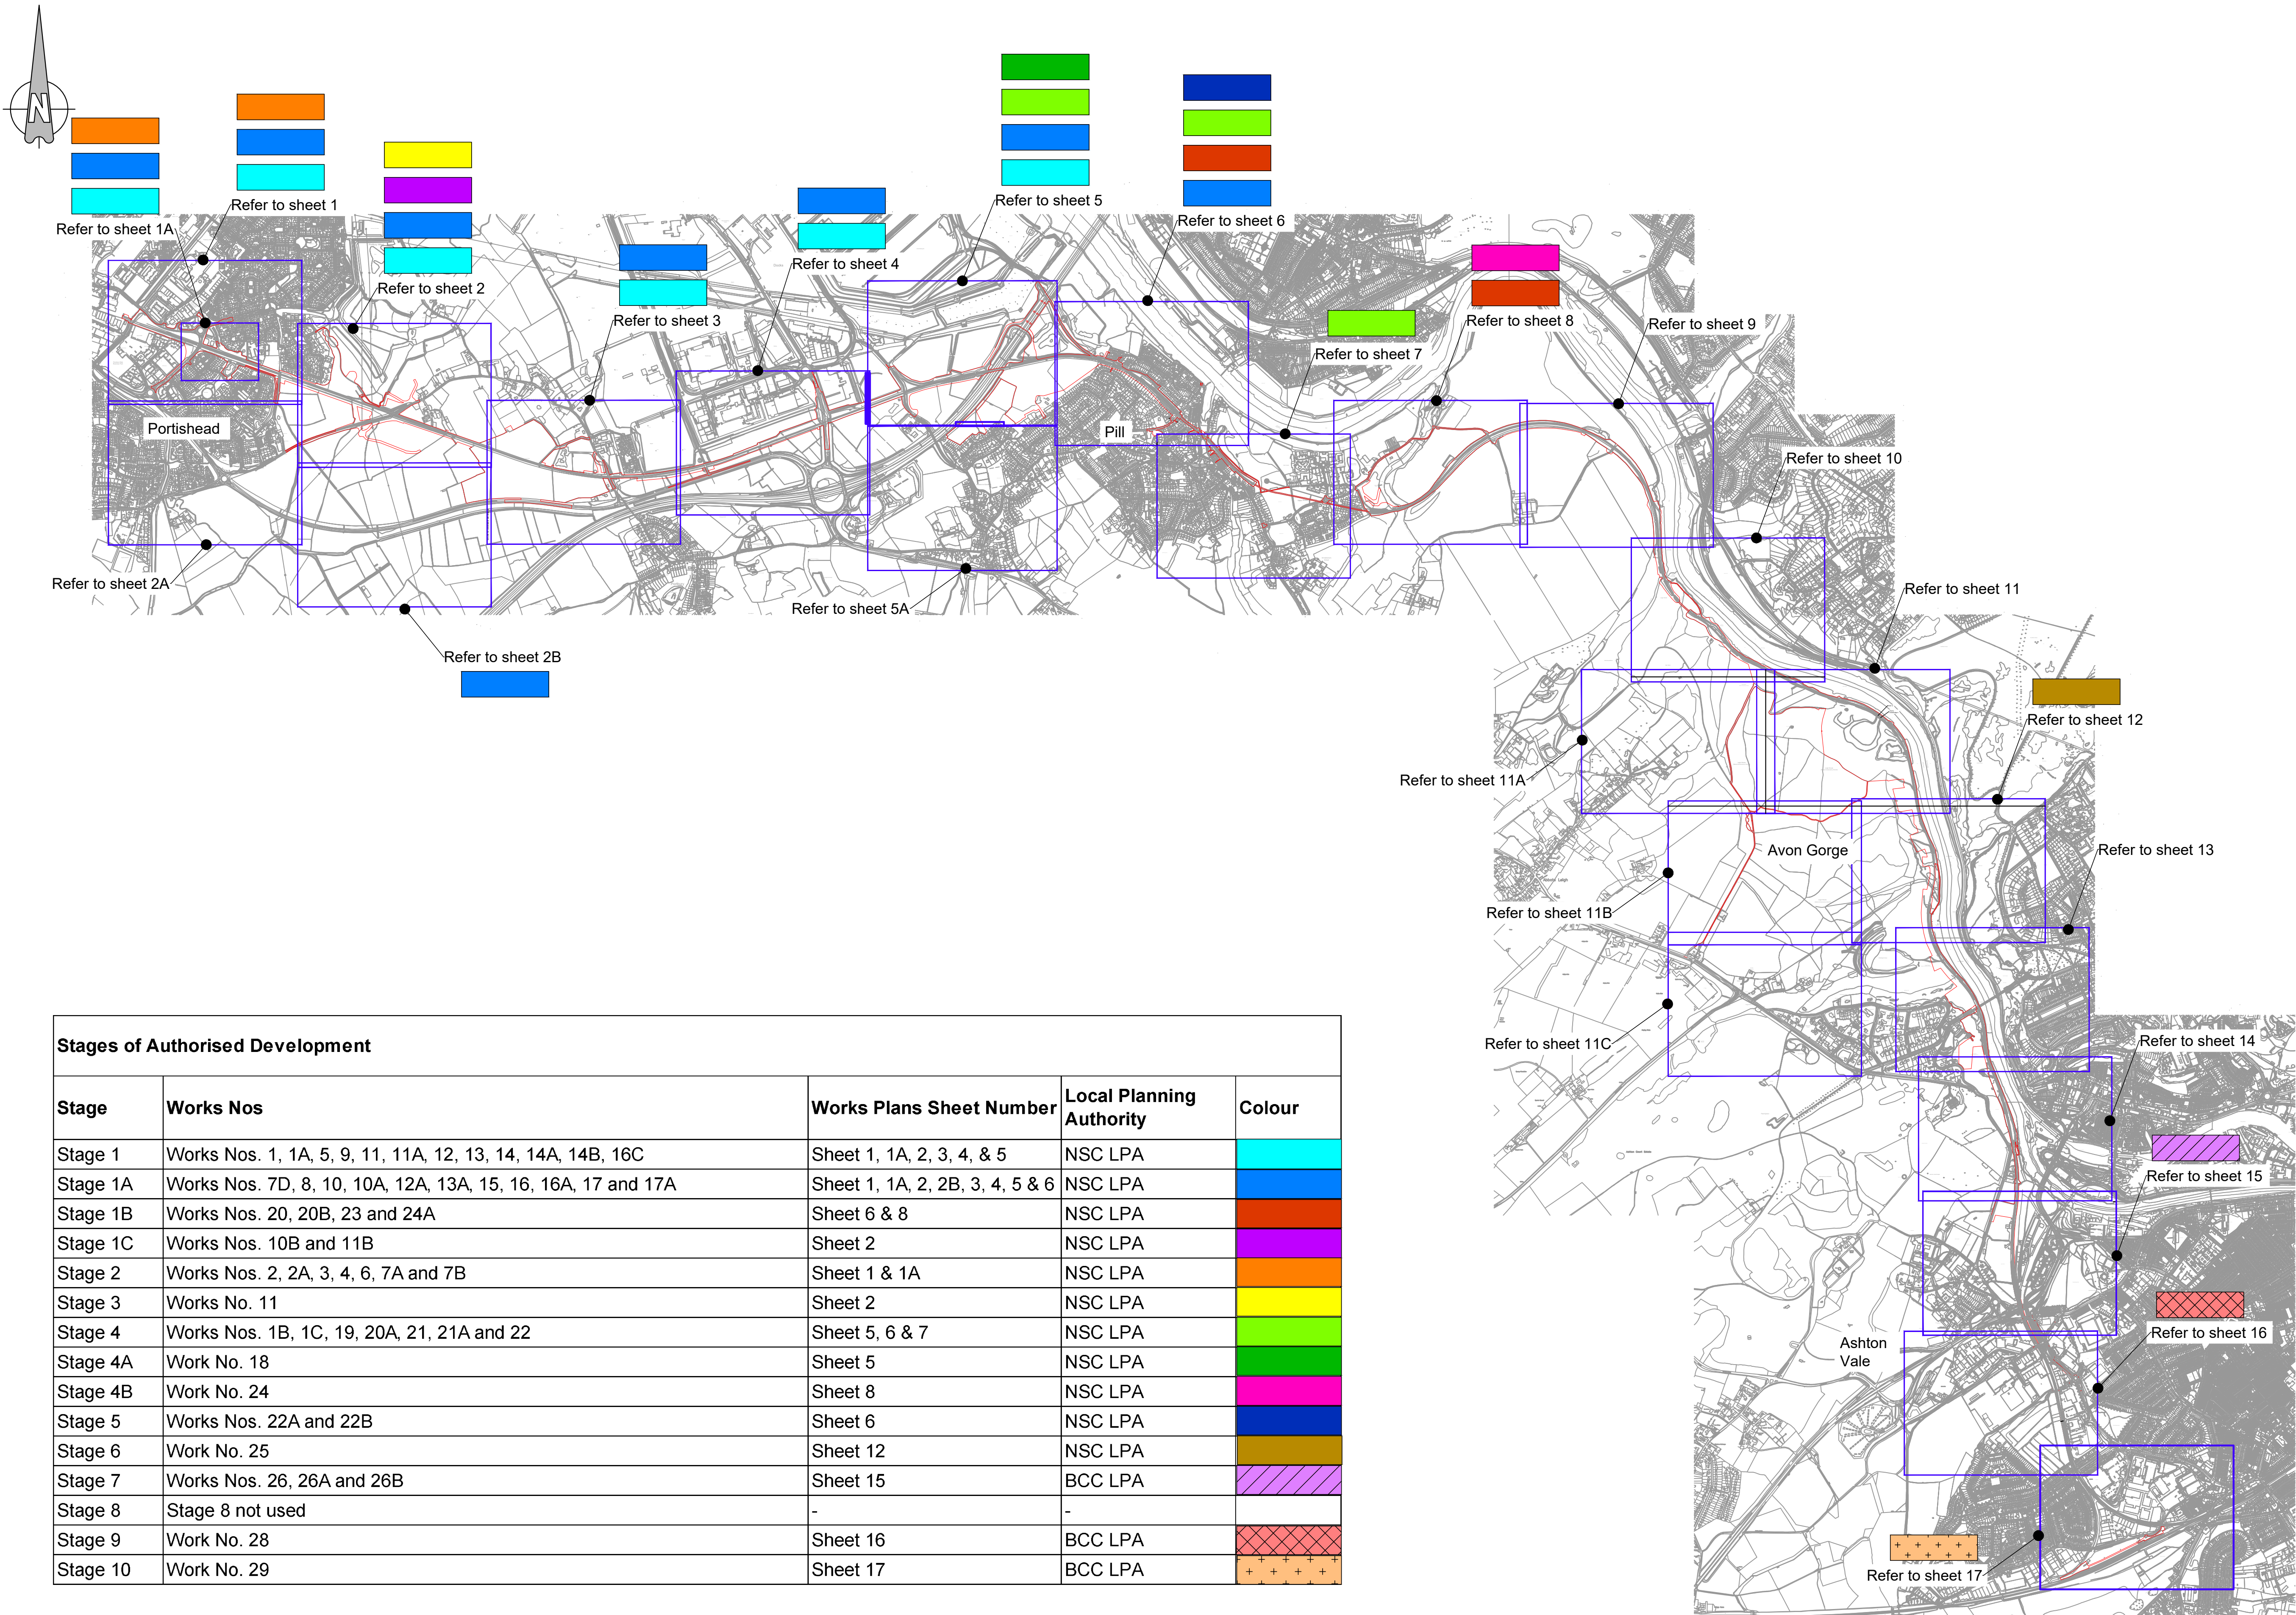

Stages of Authorised Development				
Stage	Works Nos	Works Plans Sheet Number	Local Planning Authority	Colour
Stage 1	Works Nos. 1, 1A, 5, 9, 11, 11A, 12, 13, 14, 14A, 14B, 16C	Sheet 1, 1A, 2, 3, 4, & 5	NSC LPA	
Stage 1A	Works Nos. 7D, 8, 10, 10A, 12A, 13A, 15, 16, 16A, 17 and 17A	Sheet 1, 1A, 2, 2B, 3, 4, 5 & 6	NSC LPA	
Stage 1B	Works Nos. 20, 20B, 23 and 24A	Sheet 6 & 8	NSC LPA	
Stage 1C	Works Nos. 10B and 11B	Sheet 2	NSC LPA	
Stage 2	Works Nos. 2, 2A, 3, 4, 6, 7A and 7B	Sheet 1 & 1A	NSC LPA	
Stage 3	Works No. 11	Sheet 2	NSC LPA	
Stage 4	Works Nos. 1B, 1C, 19, 20A, 21, 21A and 22	Sheet 5, 6 & 7	NSC LPA	
Stage 4A	Work No. 18	Sheet 5	NSC LPA	
Stage 4B	Work No. 24	Sheet 8	NSC LPA	
Stage 5	Works Nos. 22A and 22B	Sheet 6	NSC LPA	
Stage 6	Work No. 25	Sheet 12	NSC LPA	
Stage 7	Works Nos. 26, 26A and 26B	Sheet 15	BCC LPA	
Stage 8	Stage 8 not used	-	-	
Stage 9	Work No. 28	Sheet 16	BCC LPA	
Stage 10	Work No. 29	Sheet 17	BCC LPA	

Key:

Order Limits

Q	OHP	ADL	ADL	22/09/2021
Works 7, 1C, 1E, 10C & 12B removed				
P	OHP	ADL	ADL	16/02/2021
Stages of Authorised Development table amended				
Updated Order Limits and Works 11B & 27 Removed				
O	OHP	ADL	ADL	13/01/2021
Order Limits amended at Police Horse and Dog Training Centre north of				
N	FG	ADL	ADL	18/12/2020
Change Road compound (Sheet 14 & 15) & Work 16C removed				
Work 11b updated				
M(1)	FG	ADL	ADL	17/07/2020
Cover Sheet Updated				
M	FG	ADL	ADL	21/04/2020
Works descriptions updated				
L	FG	ADL	ADL	11/10/2019
Works and Red Line Updated				
K	OHP	ADL	ADL	06/08/2019
Works Updated				
J	FG	KS	ADL	31/07/2019
Culverts Updated				
I	FG	KS	ADL	30/04/2019
Works and Red Line Updated				
H	FG	KS	ADL	17/04/2019
Works Updated				
G	FG	KS	ADL	22/02/2019
Works and Red Line Updated				
F	FG	KS	ADL	06/01/2019
Works Updated				
E	FG	KS	ADL	29/11/2018
Red Line and Works Updated				
D	FG	KS	ADL	28/04/2018
Works, Title Block & Order Limits Updated				
C	FG	KS	ADL	14/05/2016
Works Updated				
B	FG	KS	ADL	23/04/2016
Order Limits Updated				
A	FG	KS	ADL	23/02/2016
First Issue				
Rev	By	Chkd	Apprvd	Date
Description				

travelwest


1 The Square Temple Quay Bristol
BS1 6DG
Tel +44 (0)117 910 2580
Fax +44 (0)117 910 2581
www.ch2m.com

ch2m

Project
THE PORTISHEAD BRANCH LINE
(METROWEST PHASE 1)
ORDER

Drawing
WORKS PLAN
SHEET 0
KEY PLAN

Drawn by: FG Date: 23/02/2016
Checked by: KS Date: 23/02/2016
Approved by: ADL Date: 23/02/2016
674946.BQ.42.01-300 Q
Drawing Scale: 1:32000 @ A3

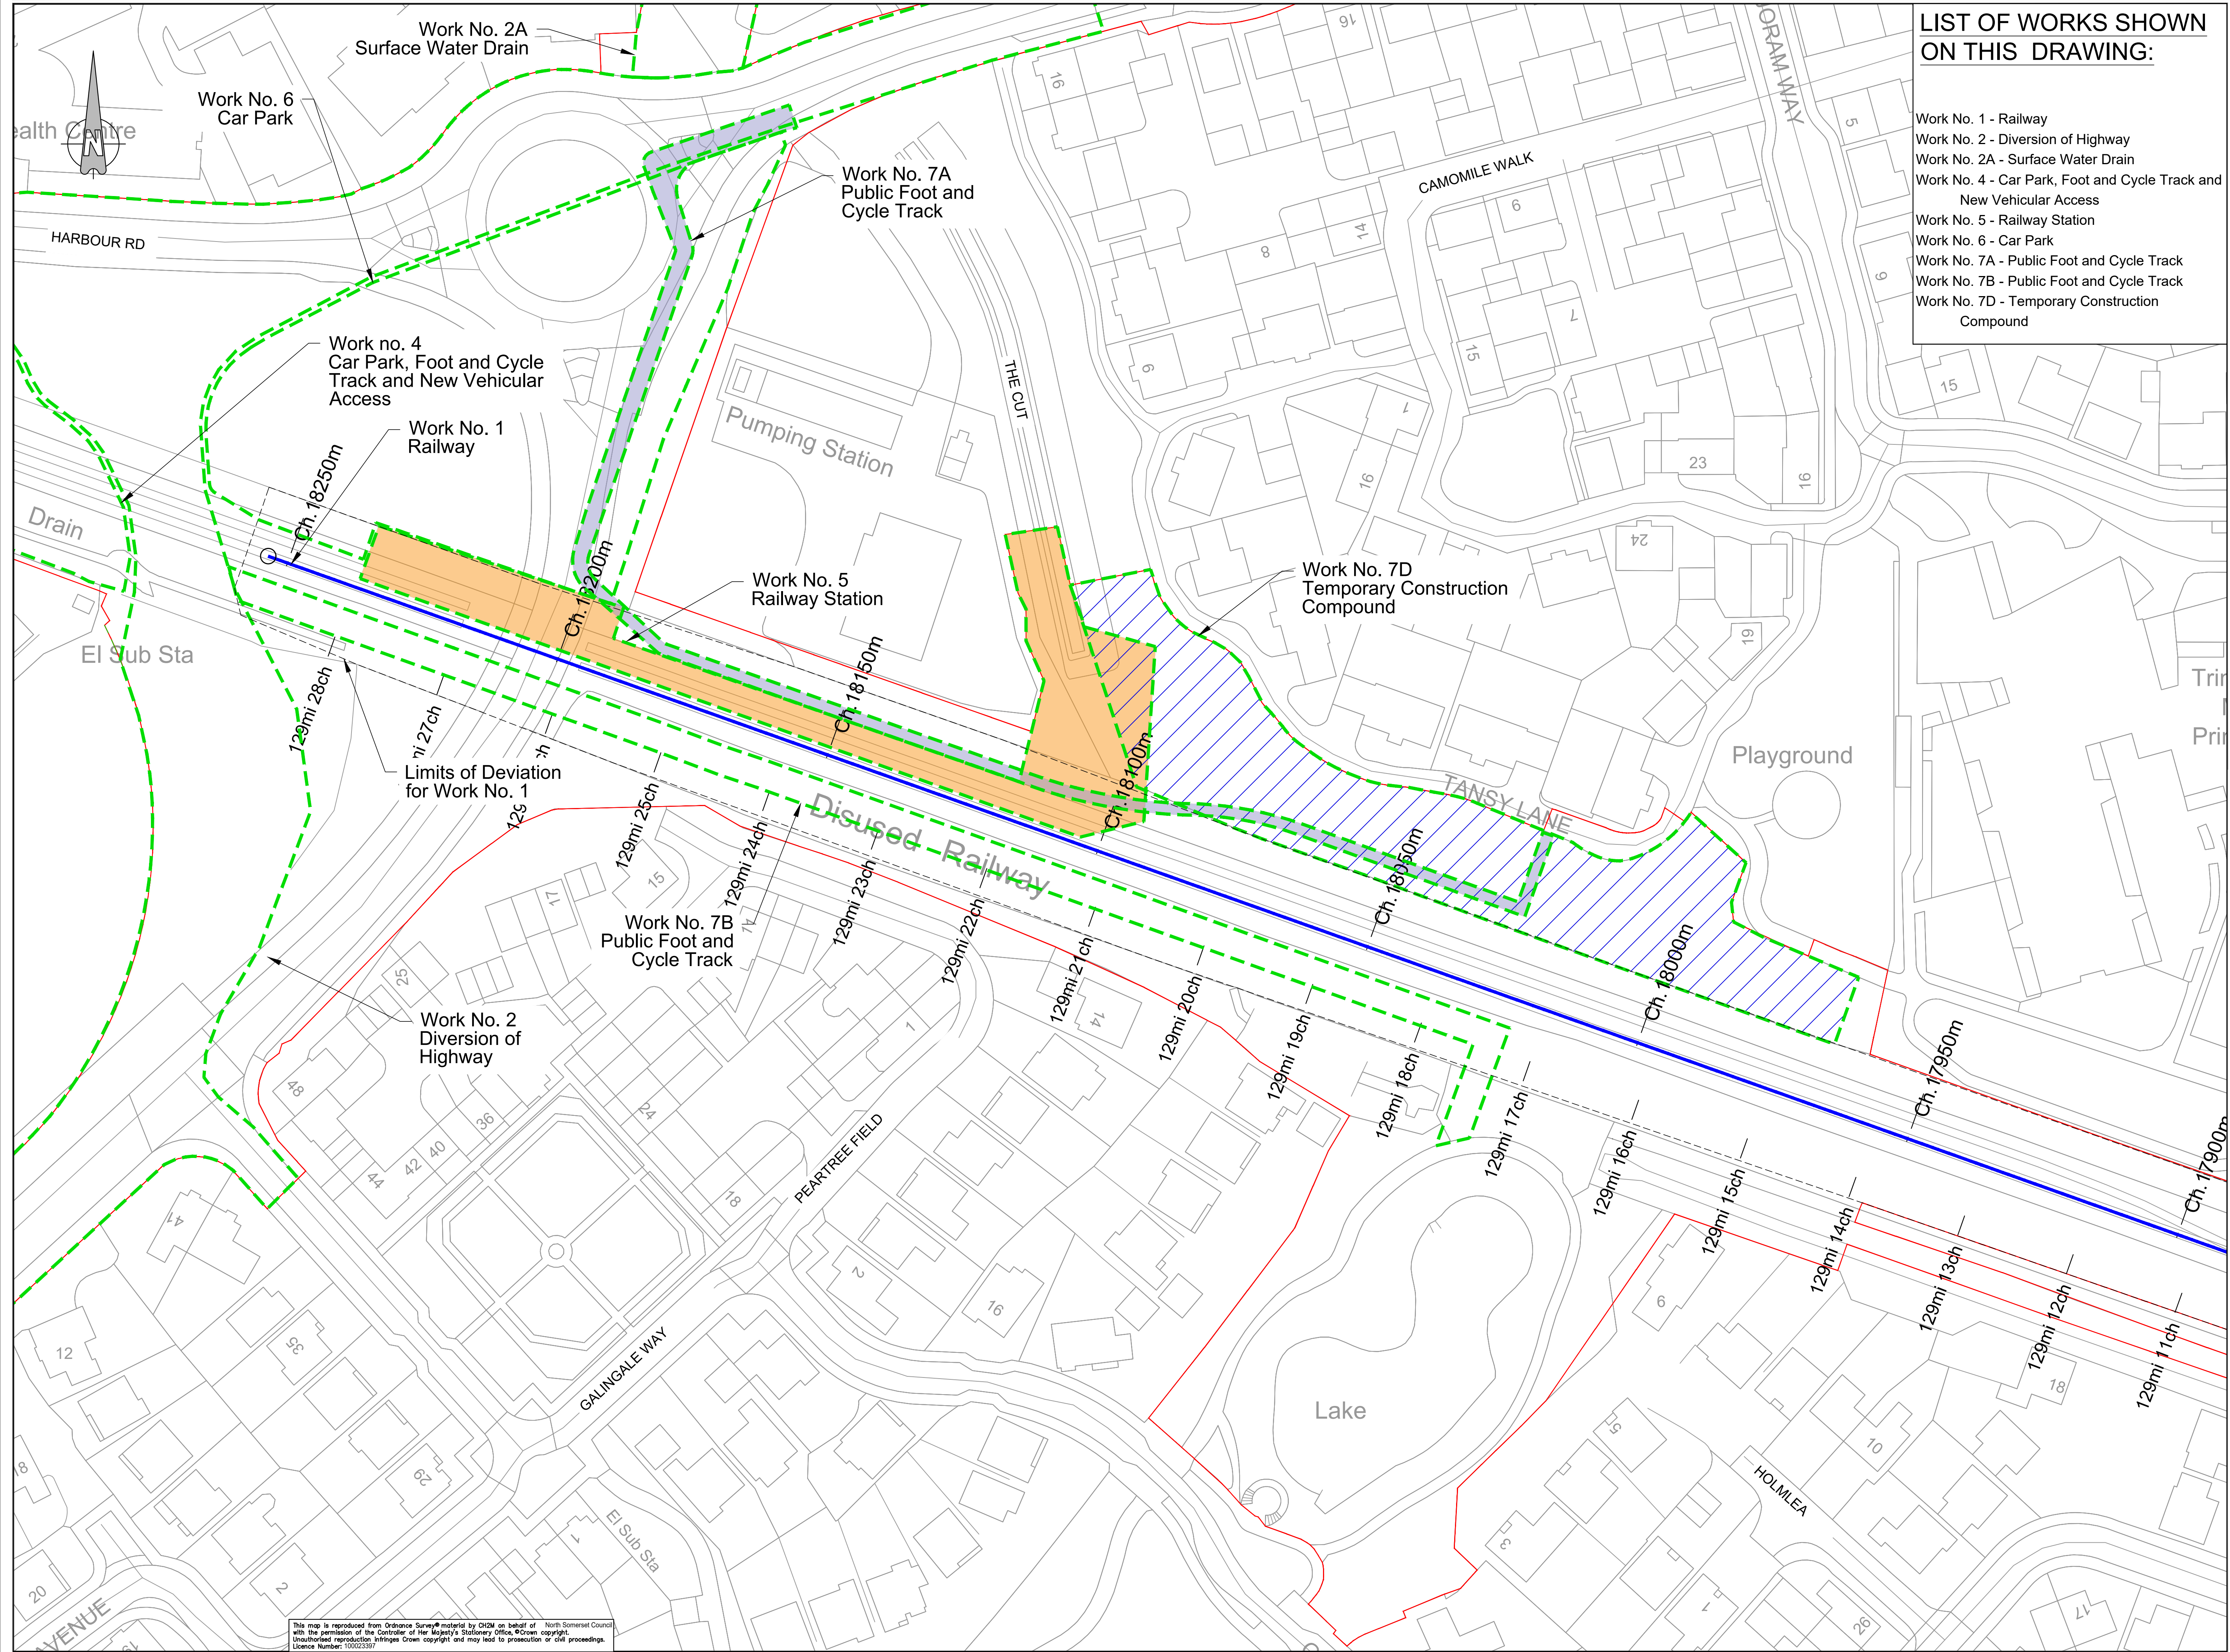

LIST OF WORKS SHOWN ON THIS DRAWING:

- Work No. 1 - Railway
Work No. 2 - Diversion of Highway
Work No. 2A - Surface Water Drain
Work No. 4 - Car Park, Foot and Cycle Track and New Vehicular Access
Work No. 5 - Railway Station
Work No. 6 - Car Park
Work No. 7A - Public Foot and Cycle Track
Work No. 7B - Public Foot and Cycle Track
Work No. 7D - Temporary Construction Compound

Key:

- Order Limits
- Centrelines of Work
- Limits of Deviation
- Extents of Work
- Commencement of Work
- Work No. 5
- Work No. 7A
- Work No. 7D

Q	OHP	ADL	ADL	12/09/2021
Works 7, 10, 11, 12, 13 & 14 removed				
Stages of Authorised Development table amended				
P	OHP	ADL	ADL	10/02/2021
Updated Order Limits and Works 11B & 27 Removed				
O	OHP	ADL	ADL	13/01/2021
Order Limits amended at Police Horse and Dog Training Centre north of Change Road compound (Sheet 14 & 15) & Work 102 removed				
N	FG	ADL	ADL	18/12/2020
Work 110 updated				
M	FG	ADL	ADL	21/04/2020
Works descriptions updated				
L	FG	ADL	ADL	11/10/2019
Works and Red Line Updated				
K	OHP	ADL	ADL	06/08/2019
Works Updated				
J	FG	KS	ADL	31/07/2019
Culverts Updated				
I	FG	KS	ADL	30/04/2019
Works and Red Line Updated				
H	FG	KS	ADL	17/04/2019
Works Updated				
G	FG	KS	ADL	22/02/2019
Works and Red Line Updated				
F	FG	KS	ADL	09/01/2019
Works Updated				
E	FG	KS	ADL	28/11/2018
Red Line and Works Updated				
D	FG	KS	ADL	28/04/2018
Works, Title Block & Order Limits Updated				
C	FG	KS	ADL	14/05/2018
Works Updated				
B	FG	KS	ADL	29/04/2018
Order Limits Updated				
A	FG	KS	ADL	23/02/2018
First Issue				
Rev	By	Chkd	Appvd	Date
Description				

travelwest

CH2M HILL
1 The Square Temple Quay Bristol
BS1 6DG
Tel +44 (0)117 910 2580
Fax +44 (0)117 910 2581
www.ch2m.com

ch2m

Project
THE PORTISHEAD BRANCH LINE (METROWEST PHASE 1) ORDER


Drawing
WORKS PLAN
SHEET 1A
PORTISHEAD

Drawn by: FG	Date: 23/02/2018
Checked by: KS	Date: 23/02/2018
Approved by: ADL	Date: 23/02/2018

674946.BQ.42.01-318 Q

Drawing Scale: 1:1000 @ A3

This map is reproduced from Ordnance Survey material by CH2M on behalf of with the permission of the Controller of Her Majesty's Stationery Office, Crown copyright. Unauthorised reproduction infringes Crown copyright and may lead to prosecution or civil proceedings. Licence Number: 10002387

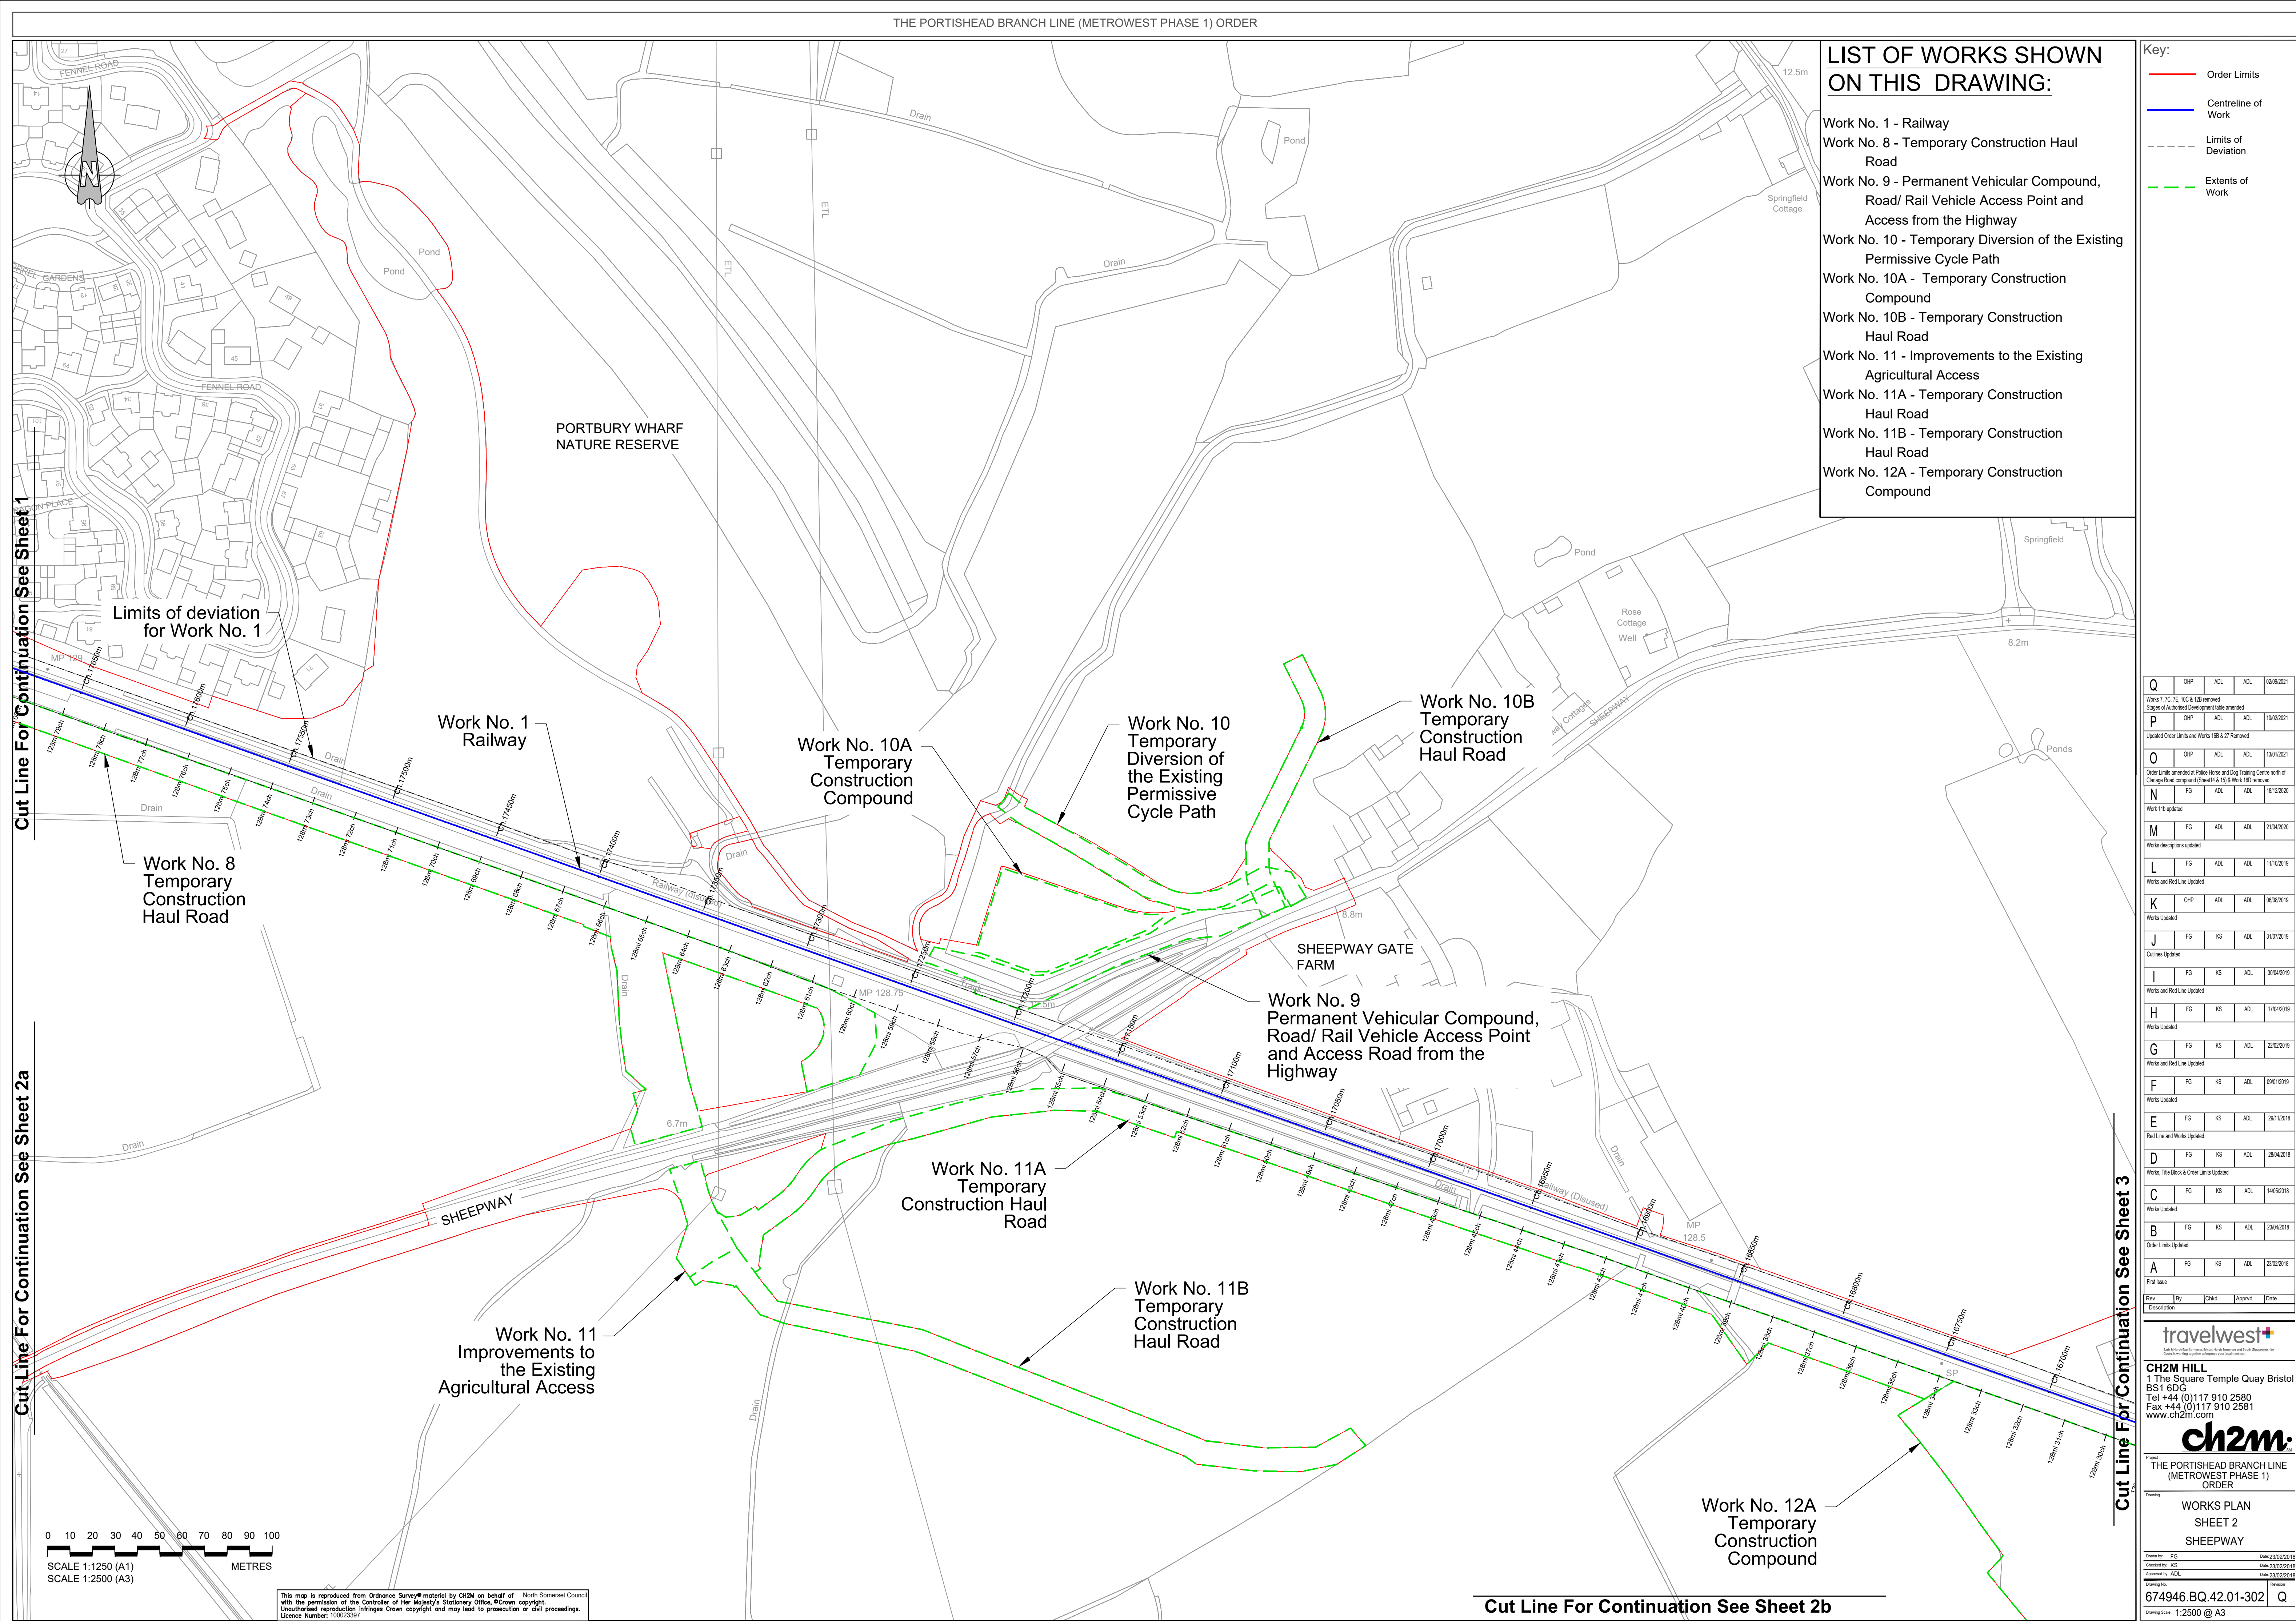


LIST OF WORKS SHOWN ON THIS DRAWING:

- Work No. 1 - Railway
- Work No. 8 - Temporary Construction Haul Road
- Work No. 9 - Permanent Vehicular Compound, Road/ Rail Vehicle Access Point and Access from the Highway
- Work No. 10 - Temporary Diversion of the Existing Permissive Cycle Path
- Work No. 10A - Temporary Construction Compound
- Work No. 10B - Temporary Construction Haul Road
- Work No. 11 - Improvements to the Existing Agricultural Access
- Work No. 11A - Temporary Construction Haul Road
- Work No. 11B - Temporary Construction Haul Road
- Work No. 12A - Temporary Construction Compound

- Key:**
- Order Limits
 - Centreline of Work
 - Limits of Deviation
 - Extents of Work

Q	OHP	ADL	ADL	12/09/2021
Works 7, 7C, 7E, 10C & 10B removed Stages of Authorised Development table amended				
P	OHP	ADL	ADL	10/03/2021
Updated Order Limits and Works 10B & 27 Removed				
O	OHP	ADL	ADL	13/01/2021
Order Limits amended at Police Horse and Dog Training Centres north of Change Road compound (Sheet 14 & 15) & Work 10D removed				
N	FG	ADL	ADL	18/12/2020
Work 11D updated				
M	FG	ADL	ADL	21/04/2020
Works descriptions updated				
L	FG	ADL	ADL	11/10/2019
Works and Red Line Updated				
K	OHP	ADL	ADL	06/08/2019
Works Updated				
J	FG	KS	ADL	31/07/2019
Culverts Updated				
I	FG	KS	ADL	30/04/2019
Works and Red Line Updated				
H	FG	KS	ADL	17/04/2019
Works Updated				
G	FG	KS	ADL	22/02/2019
Works and Red Line Updated				
F	FG	KS	ADL	09/01/2019
Works Updated				
E	FG	KS	ADL	28/11/2018
Red Line and Works Updated				
D	FG	KS	ADL	28/04/2018
Works, Title Block & Order Limits Updated				
C	FG	KS	ADL	14/05/2018
Works Updated				
B	FG	KS	ADL	29/04/2018
Order Limits Updated				
A	FG	KS	ADL	23/02/2018
First Issue				
Rev	By	Chkd	Approved	Date
Description				
travelwest				
CH2M HILL				
1 The Square Temple Quay Bristol				
BS1 6DG				
Tel +44 (0)117 910 2580				
Fax +44 (0)117 910 2581				
www.ch2m.com				
ch2m				
Project				
THE PORTISHEAD BRANCH LINE (METROWEST PHASE 1) ORDER				
Drawing				
WORKS PLAN				
SHEET 2				
SHEEPWAY				
Drawn by: FG Date: 23/02/2018				
Checked by: KS Date: 23/02/2018				
Approved by: ADL Date: 23/02/2018				
674946.BQ.42.01-302 Q				
Drawing Scale: 1:2500 @ A3				

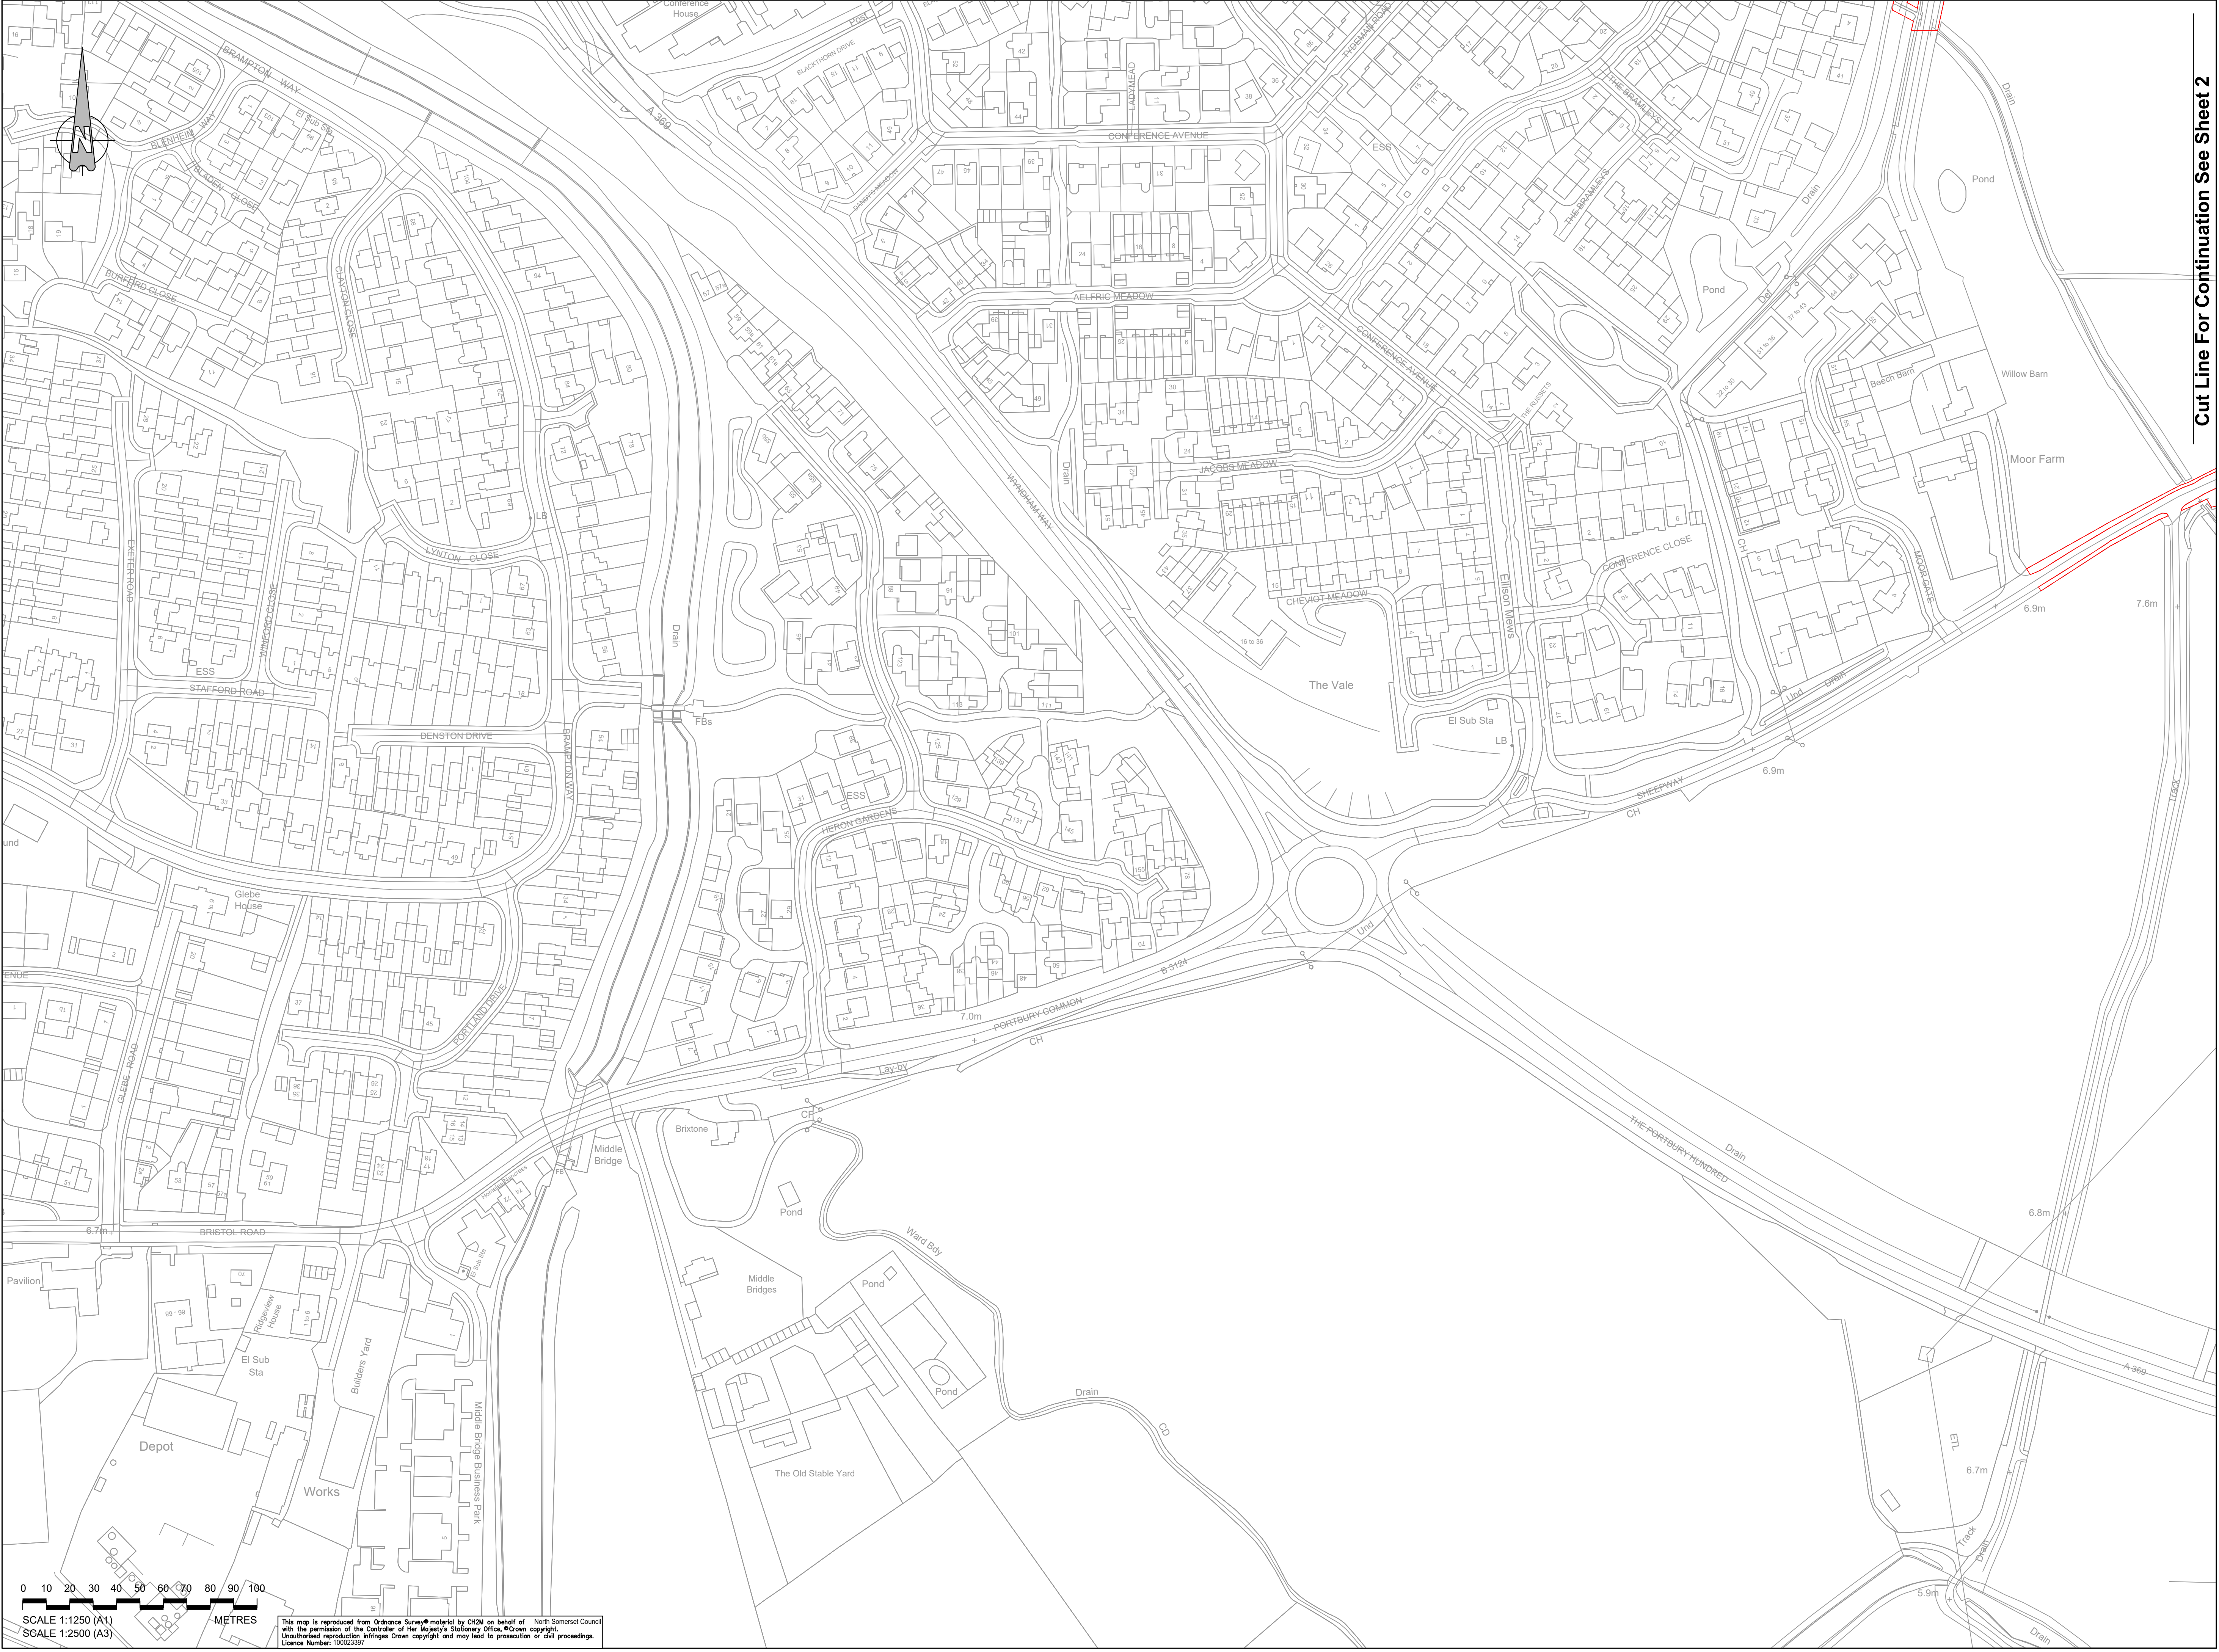

Cut Line For Continuation See Sheet 2

Key:

Order Limits

Q	OHP	ADL	ADL	22/09/2021
Works 7, 10, 11, 12, 13 & 14 removed Stages of Authorised Development table amended				
P	OHP	ADL	ADL	16/03/2021
Updated Order Limits and Works 118 & 27 Removed				
O	OHP	ADL	ADL	13/01/2021
Order Limits amended at Police Horse and Dog Training Centres north of Change Road compound (Sheet 4 & 5) & Work 102 removed				
N	FG	ADL	ADL	18/12/2020
Work 110 updated				
M	FG	ADL	ADL	21/04/2020
Works descriptions updated				
L	FG	ADL	ADL	11/10/2019
Works and Red Line Updated				
K	OHP	ADL	ADL	06/08/2019
Works Updated				
J	FG	KS	ADL	31/07/2019
Cutlines Updated				
I	FG	KS	ADL	30/04/2019
Works and Red Line Updated				
H	FG	KS	ADL	17/04/2019
Works Updated				
G	FG	KS	ADL	22/02/2019
Works and Red Line Updated				
F	FG	KS	ADL	09/01/2019
Works Updated				
E	FG	KS	ADL	28/11/2018
Red Line and Works Updated				
D	FG	KS	ADL	28/04/2018
Works, Title Block & Order Limits Updated				
C	FG	KS	ADL	14/05/2018
Works Updated				
B	FG	KS	ADL	29/04/2018
Order Limits Updated				
A	FG	KS	ADL	23/02/2018
First Issue				
Rev	By	Chkd	Appvd	Date
Description				
travelwest				
CH2M HILL 1 The Square Temple Quay Bristol BS1 6DG Tel +44 (0)117 910 2580 Fax +44 (0)117 910 2581 www.ch2m.com				
Project THE PORTISHEAD BRANCH LINE (METROWEST PHASE 1) ORDER				
Drawing WORKS PLAN SHEET 2A PORTISHEAD 2				
Checked by: FG Date: 23/02/2018 Checked by: KS Date: 23/02/2018 Approved by: ADL Date: 23/02/2018				
674946.BQ.42.01-319 Q Drawing Scale: 1:2500 @ A3				

LIST OF WORKS SHOWN
ON THIS DRAWING:

Work No. 1 - Railway
Work No. 1A - Railway
Work No. 12 - Permanent Vehicular Access
Work No. 12A - Temporary Construction Compound

- Key:
- Order Limits
 - Centreline of Work
 - Limits of Deviation
 - Extents of Work
 - Commencement of Work
 - Termination of Work

THE PORTBURY HUNDRED
CONSTRUCTION COMPOUND

Work No. 1
Railway

Limits of
Deviation for
Work No. 1

Limits of
Deviation for
Work No. 1A

Work No.1A
Railway

Work No. 12A
Temporary
Construction
Compound

Work No. 12
Permanent Vehicular
Access

This map is reproduced from Ordnance Survey material by CH2M on behalf of North Somerset Council with the permission of the Controller of Her Majesty's Stationery Office, Crown copyright. Unauthorised reproduction infringes Crown copyright and may lead to prosecution or civil proceedings. Licence Number: 10002397

Q	OHP	ADL	ADL	22/09/2021
Works 7, 7C, 7E, 10C & 12B removed Stages of Authorised Development table amended				
P	OHP	ADL	ADL	16/02/2021
Updated Order Limits and Works 116B & 27 Removed				
O	OHP	ADL	ADL	13/01/2021
Order Limits amended at Police Horse and Dog Training Centres north of Change Road compound (Sheet 14 & 15) & Work 160 removed				
N	FG	ADL	ADL	16/12/2020
Work 110 updated				
M	FG	ADL	ADL	21/04/2020
Works descriptions updated				
L	FG	ADL	ADL	11/10/2019
Works and Red Line Updated				
K	OHP	ADL	ADL	06/06/2019
Works Updated				
J	FG	KS	ADL	31/07/2019
Culverts Updated				
I	FG	KS	ADL	30/04/2019
Works and Red Line Updated				
H	FG	KS	ADL	17/04/2019
Works Updated				
G	FG	KS	ADL	22/02/2019
Works and Red Line Updated				
F	FG	KS	ADL	09/01/2019
Works Updated				
E	FG	KS	ADL	29/11/2018
Red Line and Works Updated				
D	FG	KS	ADL	28/04/2018
Works, Title Block & Order Limits Updated				
C	FG	KS	ADL	14/05/2018
Works Updated				
B	FG	KS	ADL	29/04/2018
Order Limits Updated				
A	FG	KS	ADL	23/02/2018
First Issue				
Rev	By	Chkd	Approved	Date
Description				
travelwest				
CH2M HILL 1 The Square Temple Quay Bristol BS1 6DG Tel +44 (0)117 910 2580 Fax +44 (0)117 910 2581 www.ch2m.com				
ch2m				
Project THE PORTISHEAD BRANCH LINE (METROWEST PHASE 1) ORDER				
Drawing WORKS PLAN SHEET 3 OLD PORTBURY STATION				
Drawn by	FG	Drawn	23/02/2018	
Checked by	KS	Checked	23/02/2018	
Approved by	ADL	Approved	23/02/2018	
674946.BQ.42.01-303				Q
Drawing Scale: 1:2500 @ A3				

Key:

Order Limits

Centrelne of Work

Limits of Deviation

Extents of Work

Q

CHP

ADL

ADL

08/09/2021

Works 7, 10, 11, 10C & 10B removed

Signage of Authorised Development Table amended

P

CHP

ADL

ADL

10/02/2021

Updated Order Limits and Works 10B & 27 Removed

O

CHP

ADL

ADL

13/01/2021

Order Limits amended at Police House and Dog Training Centre north of Change Road compound (Sheet 4, 15 & 16) (D removed)

N

FG

ADL

ADL

18/12/2020

Work 11B updated

M

FG

ADL

ADL

21/04/2020

Works descriptions updated

L

FG

ADL

ADL

11/10/2019

Works and Red Line Updated

K

CHP

ADL

ADL

06/08/2019

Works Updated

J

FG

KS

ADL

31/07/2019

Order Limits Updated

I

FG

KS

ADL

30/04/2019

Works and Red Line Updated

H

FG

KS

ADL

17/04/2019

Works Updated

G

FG

KS

ADL

22/02/2019

Works and Red Line Updated

F

FG

KS

ADL

08/11/2019

Works Updated

E

FG

KS

ADL

29/11/2018

Red Line and Works Updated

D

FG

KS

ADL

28/04/2018

Works, Title Block & Order Limits Updated

C

FG

KS

ADL

14/05/2018

Works Updated

B

FG

KS

ADL

23/04/2018

Order Limits Updated

A

FG

KS

ADL

23/02/2018

First Issue

Rev

By

Checked

Approved

Date

Description

travelwest

BSI World Class Company Status

BSI Approved of Quality Standard

BSI Quality Standard Approved

CH2M HILL

1 The Square Temple Quay Bristol

BS1 1GD

Tel +44 (0)117 910 2580

Fax +44 (0)117 910 2581

www.ch2m.com

ch2m

Project

THE PORTSHEAD BRANCH LINE (METROLINE PHASE 1)

ORDER

Working

WORKS PLAN

SHEET 4

JUNCTION 19

Drawn by

Checked by

Approved by

FG

KS

KS

02/03/2018

02/03/2018

02/03/2018

Order No:



674946.BQ.42.01-304

Q

Drawing Scale:

1:2500 @ A3

Cut Line For Continuation See Sheet 5

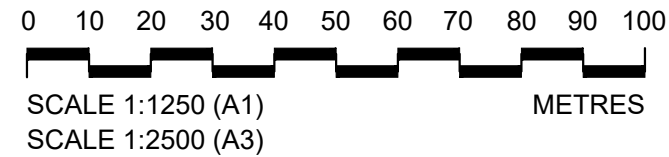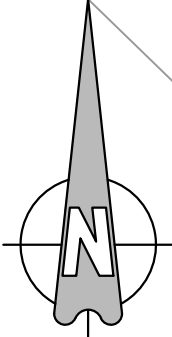

This map is reproduced from Ordnance Survey® material by CH2M on behalf of North Somerset Council with the permission of the Controller of Her Majesty's Stationary Office, © Crown copyright. Unauthorised reproduction infringes Crown copyright and may lead to prosecution or civil proceedings. Licence Number: 10002387

Key:
Order Limits

Q	OHP	ADL	ADL	22/09/2021
Works 7, 10, 11, 12, 13 & 14 removed				
Stages of Authorised Development table amended				
P	OHP	ADL	ADL	18/02/2021
Updated Order Limits and Works 118 & 27 Removed				
O	OHP	ADL	ADL	13/01/2021
Order Limits amended at Police Horse and Dog Training Centre north of Charnock Road compound (Sheet 4 & 5) & Work 102 removed				
N	FG	ADL	ADL	18/12/2020
Work 110 updated				
M	FG	ADL	ADL	21/04/2021
Works descriptions updated				
L	FG	ADL	ADL	11/10/2019
Works and Red Line Updated				
K	OHP	ADL	ADL	06/08/2019
Works Updated				
J	FG	KS	ADL	31/07/2019
Cutlines Updated				
I	FG	KS	ADL	30/04/2019
Works and Red Line Updated				
H	FG	KS	ADL	17/04/2019
Works Updated				
G	FG	KS	ADL	22/02/2019
Works and Red Line Updated				
F	FG	KS	ADL	06/01/2019
Works Updated				
E	FG	KS	ADL	29/11/2018
Red Line and Works Updated				
D	FG	KS	ADL	28/04/2018
Works, Title Block & Order Limits Updated				
C	FG	KS	ADL	14/05/2016
Works Updated				
B	FG	KS	ADL	23/04/2016
Order Limits Updated				
A	FG	KS	ADL	23/02/2016
First Issue				
Rev	By	Chkd	Appvd	Date
Description				

CH2M HILL
1 The Square Temple Quay Bristol
BS1 6DG
Tel +44 (0)117 910 2580
Fax +44 (0)117 910 2581
www.ch2m.com

Project
THE PORTISHEAD BRANCH LINE (METROWEST PHASE 1) ORDER


Drawing
**WORKS PLAN
SHEET 5A
EASTON-IN-GORDANO**

Drawn by: FG Date: 23/02/2016
Checked by: KS Date: 23/02/2016
Approved by: ADL Date: 23/02/2016

674946.BQ.42.01-321 Q
Drawing Scale: 1:2500 @ A3

Work No. 1A - Railway
Work No. 1B - Railway
Work No. 1C - Realignment of Existing Railway
Work No. 17 - Construction Compound
Work No. 17A - Temporary Construction Haul Road
Work No. 19 - Instillation of New and Alteration of Existing Railway Signal Equipment, Troughs and Cables
Work No. 20 - Temporary Diversion of Part of National Cycle Network Route 41
Work No. 20A - Demolition of Existing Bridge and Construction of New Bridge and Abutments
Work No. 20B - Demolition of Existing Garages and Construction of Temporary Construction Compound
Work No. 21 - Car Park
Work No. 21A - Road/ Rail Access Point, Permanent Railway Maintenance Compound, and Principle Supply Point Building
Work No. 22 - Railway Station
Work No. 22A - Improved Bus Waiting Facility
Work No. 22B - Temporary Construction Compound
Work No. 23 - Temporary Construction Compound

Q	QHP	ADL	ADL	02/09/2021
Works 7 TC, TE, NC & 18 removed Stage 5 Automated Development 18B amended				
P	QHP	ADL	ADL	10/02/2021
Updated Order Limits and Works 16B & 27 Removed				
O	QHP	ADL	ADL	13/01/2021
Order Limits amended at Police Horse and Dog Training Centre north of Oxley Road (responsible) (Sheet 4 & 5) & Work 12 removed				
N	FG	ADL	ADL	18/12/2020
Work 11B updated				
M	FG	ADL	ADL	21/04/2020
Works descriptions updated				
L	FG	ADL	ADL	11/10/2019
Works and Red Line Updated				
K	QHP	ADL	ADL	06/08/2019
Works Updated				
J	FG	KS	ADL	31/07/2019
Culmies Updated				
I	FG	KS	ADL	30/04/2019
Works and Red Line Updated				
H	FG	KS	ADL	17/04/2019
Works Updated				
G	FG	KS	ADL	22/02/2019
Works and Red Line Updated				
F	FG	KS	ADL	06/01/2019
Works Updated				
E	FG	KS	ADL	29/11/2018
Red Line and Works Updated				
D	FG	KS	ADL	29/04/2018
Works, Title Block & Order Limits Updated				
C	FG	KS	ADL	14/05/2018
Works Updated				
B	FG	KS	ADL	23/04/2018
Order Limits Updated				
A	FG	KS	ADL	23/02/2018
Final Issue				
Rev	By	Chkd	Apprvd	Date
0	0	0	0	0

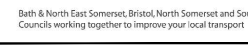 Travel West Ltd is a company limited by guarantee and is a member of the Travel West Group of companies		
CH2M HILL 1 The Square Temple Quay Bristol BS1 6DG Tel +44 (0)117 910 2580 Fax +44 (0)117 910 2581 www.ch2m.com		
		
Project THE PORTSHEAD BRANCH LINE (METROWEST PHASE 1) ORDER		
Drawing WORKS PLAN SHEET 6 PILL		
Drawn by: FG Checked by: FG Approved by: ADL Date:	Date: 09/03/2016 Date: 09/03/2016 Date: 09/03/2016	
679496.BQ.42.01-306		
Drawing Scale: 1:2500 @ A3		

LIST OF WORKS SHOWN
ON THIS DRAWING:

Work No. 1B - Railway
Work No. 1C - Realignment of Existing Railway

- Key:
- Order Limits
 - Centreline of Work
 - Limits of Deviation
 - Termination of Work

Cut Line For Continuation See Sheet 6

Work No. 1C
Realignment of
Existing Railway

Termination point
for Work No. 1B
and Work No. 1C

Work No. 1B
Railway


Limits of
Deviation for
Work No. 1B &
Work No. 1C

Cut Line For Continuation See Sheet 8

Q	OHP	ADL	ADL	22/09/2021
Works 7, 10C, 10E, 10C & 10B removed Stages of Authorised Development table amended				
P	OHP	ADL	ADL	16/02/2021
Updated Order Limits and Works 11B & 27 Removed				
O	OHP	ADL	ADL	13/01/2021
Order Limits amended at Police Horse and Dog Training Centres north of Change Road compound (Sheet 14 & 15) & Work 10D removed				
N	FG	ADL	ADL	18/12/2020
Work 11D updated				
M	FG	ADL	ADL	21/04/2021
Works descriptions updated				
L	FG	ADL	ADL	11/10/2019
Works and Red Line Updated				
K	OHP	ADL	ADL	06/08/2019
Works Updated				
J	FG	KS	ADL	31/07/2019
Culverts Updated				
I	FG	KS	ADL	30/04/2019
Works and Red Line Updated				
H	FG	KS	ADL	17/04/2019
Works Updated				
G	FG	KS	ADL	22/02/2019
Works and Red Line Updated				
F	FG	KS	ADL	09/01/2019
Works Updated				
E	FG	KS	ADL	29/11/2018
Red Line and Works Updated				
D	FG	KS	ADL	28/04/2018
Works, Title Block & Order Limits Updated				
C	FG	KS	ADL	14/05/2016
Works Updated				
B	FG	KS	ADL	23/04/2016
Order Limits Updated				
A	FG	KS	ADL	23/02/2016
First Issue				
Rev	By	Chkd	Approved	Date
Description				
travelwest				
CH2M HILL 1 The Square Temple Quay Bristol BS1 6DG Tel +44 (0)117 910 2580 Fax +44 (0)117 910 2581 www.ch2m.com				
ch2m				
Project THE PORTISHEAD BRANCH LINE (METROWEST PHASE 1) ORDER				
Drawing WORKS PLAN SHEET 7 HAM GREEN				
Drawn by	FG	Drawn	23/02/2016	
Checked by	KS	Checked	23/02/2016	
Approved by	ADL	Approved	23/02/2016	
674946.BQ.42.01-307				Q
Drawing Scale: 1:2500 @ A3				

0 10 20 30 40 50 60 70 80 90 100
SCALE 1:1250 (A1)
SCALE 1:2500 (A3)
METRES

This map is reproduced from Ordnance Survey material by CH2M on behalf of North Somerset Council with the permission of the Controller of Her Majesty's Stationery Office, © Crown copyright. Unauthorised reproduction infringes Crown copyright and may lead to prosecution or civil proceedings. Licence Number: 10000397

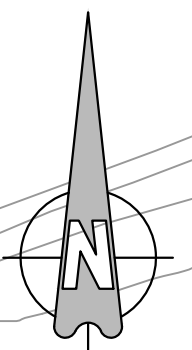

LIST OF WORKS SHOWN
ON THIS DRAWING:

Work No. 24 - Permanent Vehicle Compound with
a Road/ Rail Vehicle Access Point,
Permanent Accesses and Highway
Improvements
Work No. 24A - Temporary Construction
Compound

Key:
Order Limits
Extents of
Work

Cut Line For Continuation See Sheet 9

Work No. 24
Permanent Vehicular Compound
with a Road/ Rail Vehicle Access
Point, Permanent Accesses and
Highway Improvements

Work No. 24A
Temporary
Construction
Compound

0 10 20 30 40 50 60 70 80 90 100
SCALE 1:1250 (A1)
SCALE 1:2500 (A3)
METRES

This map is reproduced from Ordnance Survey material by CH2M on behalf of North Somerset Council with the permission of the Controller of Her Majesty's Stationery Office, Crown copyright. Unauthorised reproduction infringes Crown copyright and may lead to prosecution or civil proceedings. Licence Number: 100023397

Q	OHP	ADL	ADL	12/09/2021
Works 7, 7C, 7E, 10C & 12B removed Stages of Authorised Development table amended				
P	OHP	ADL	ADL	16/03/2021
Updated Order Limits and Works 118 & 27 Removed				
O	OHP	ADL	ADL	13/01/2021
Order Limits amended at Police Horse and Dog Training Centres north of Change Road compound (Sheet 4 & 5) & Work 102 removed				
N	FG	ADL	ADL	18/12/2020
Work 110 updated				
M	FG	ADL	ADL	21/04/2020
Works descriptions updated				
L	FG	ADL	ADL	11/10/2019
Works and Red Line Updated				
K	OHP	ADL	ADL	06/08/2019
Works Updated				
J	FG	KS	ADL	31/07/2019
Culverts Updated				
I	FG	KS	ADL	30/04/2019
Works and Red Line Updated				
H	FG	KS	ADL	17/04/2019
Works Updated				
G	FG	KS	ADL	22/02/2019
Works and Red Line Updated				
F	FG	KS	ADL	09/01/2019
Works Updated				
E	FG	KS	ADL	28/11/2018
Red Line and Works Updated				
D	FG	KS	ADL	28/04/2018
Works, Title Block & Order Limits Updated				
C	FG	KS	ADL	14/05/2018
Works Updated				
B	FG	KS	ADL	29/04/2018
Order Limits Updated				
A	FG	KS	ADL	23/02/2018
First Issue				
Rev	By	Chkd	Approved	Date
Description				

travelwest

CH2M HILL
1 The Square Temple Quay Bristol
BS1 6DG
Tel +44 (0)117 910 2580
Fax +44 (0)117 910 2581
www.ch2m.com

ch2m

Project
THE PORTISHEAD BRANCH LINE
(METROWEST PHASE 1)
ORDER

Drawing
WORKS PLAN
SHEET 8
CHAPEL PILL

Drawn by: FG Date: 23/02/2018
Checked by: KS Date: 23/02/2018
Approved by: ADL Date: 23/02/2018

674946.BQ.42.01-308 Q
Drawing Scale: 1:2500 @ A3

Cut Line For Continuation See Sheet 8

0 10 20 30 40 50 60 70 80 90 100
SCALE 1:1250 (A1)
SCALE 1:2500 (A3)
METRES


This map is reproduced from Ordnance Survey material by CH2M on behalf of North Somerset Council with the permission of the Controller of Her Majesty's Stationary Office, © Crown copyright. Unauthorised reproduction infringes Crown copyright and may lead to prosecution or civil proceedings. Licence Number: 10002397

Cut Line For Continuation See Sheet 10



Key:

Order Limits

Q	OHP	ADL	ADL	22/09/2021
Works 7, 7C, 7E, 10C & 12B removed Stages of Authorised Development table amended				
P	OHP	ADL	ADL	16/03/2021
Updated Order Limits and Works 11B & 27 Removed				
O	OHP	ADL	ADL	13/01/2021
Order Limits amended at Police Horse and Dog Training Centres north of Change Road compound (Sheet 4 & 5) & Work 102 removed				
N	FG	ADL	ADL	18/12/2020
Work 11b updated				
M	FG	ADL	ADL	21/04/2021
Works descriptions updated				
L	FG	ADL	ADL	11/10/2019
Works and Red Line Updated				
K	OHP	ADL	ADL	06/08/2019
Works Updated				
J	FG	KS	ADL	31/07/2019
Cutlines Updated				
I	FG	KS	ADL	30/04/2019
Works and Red Line Updated				
H	FG	KS	ADL	17/04/2019
Works Updated				
G	FG	KS	ADL	22/02/2019
Works and Red Line Updated				
F	FG	KS	ADL	06/01/2019
Works Updated				
E	FG	KS	ADL	29/11/2018
Red Line and Works Updated				
D	FG	KS	ADL	28/04/2018
Works, Title Block & Order Limits Updated				
C	FG	KS	ADL	14/05/2016
Works Updated				
B	FG	KS	ADL	23/04/2016
Order Limits Updated				
A	FG	KS	ADL	23/02/2016
First Issue				
Rev	By	Chkd	Approved	Date
Description				
travelwest				
CH2M HILL 1 The Square Temple Quay Bristol BS1 6DG Tel +44 (0)117 910 2580 Fax +44 (0)117 910 2581 www.ch2m.com				
Project THE PORTISHEAD BRANCH LINE (METROWEST PHASE 1) ORDER				
Drawing WORKS PLAN SHEET 9 LEIGH WOODS 1				
Drawn by: FG Checked by: KS Approved by: ADL				
Date: 23/02/2016 Date: 23/02/2016 Date: 23/02/2016				
674946.BQ.42.01-309 Q				
Drawing Scale: 1:2500 @ A3				

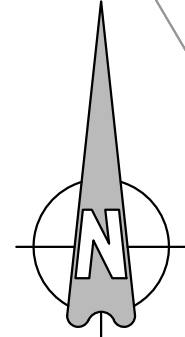

Cut Line For Continuation See Sheet 9

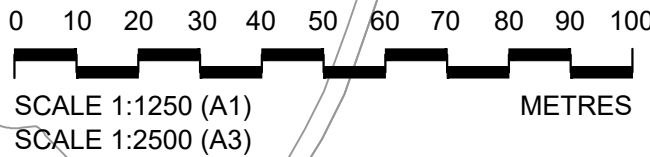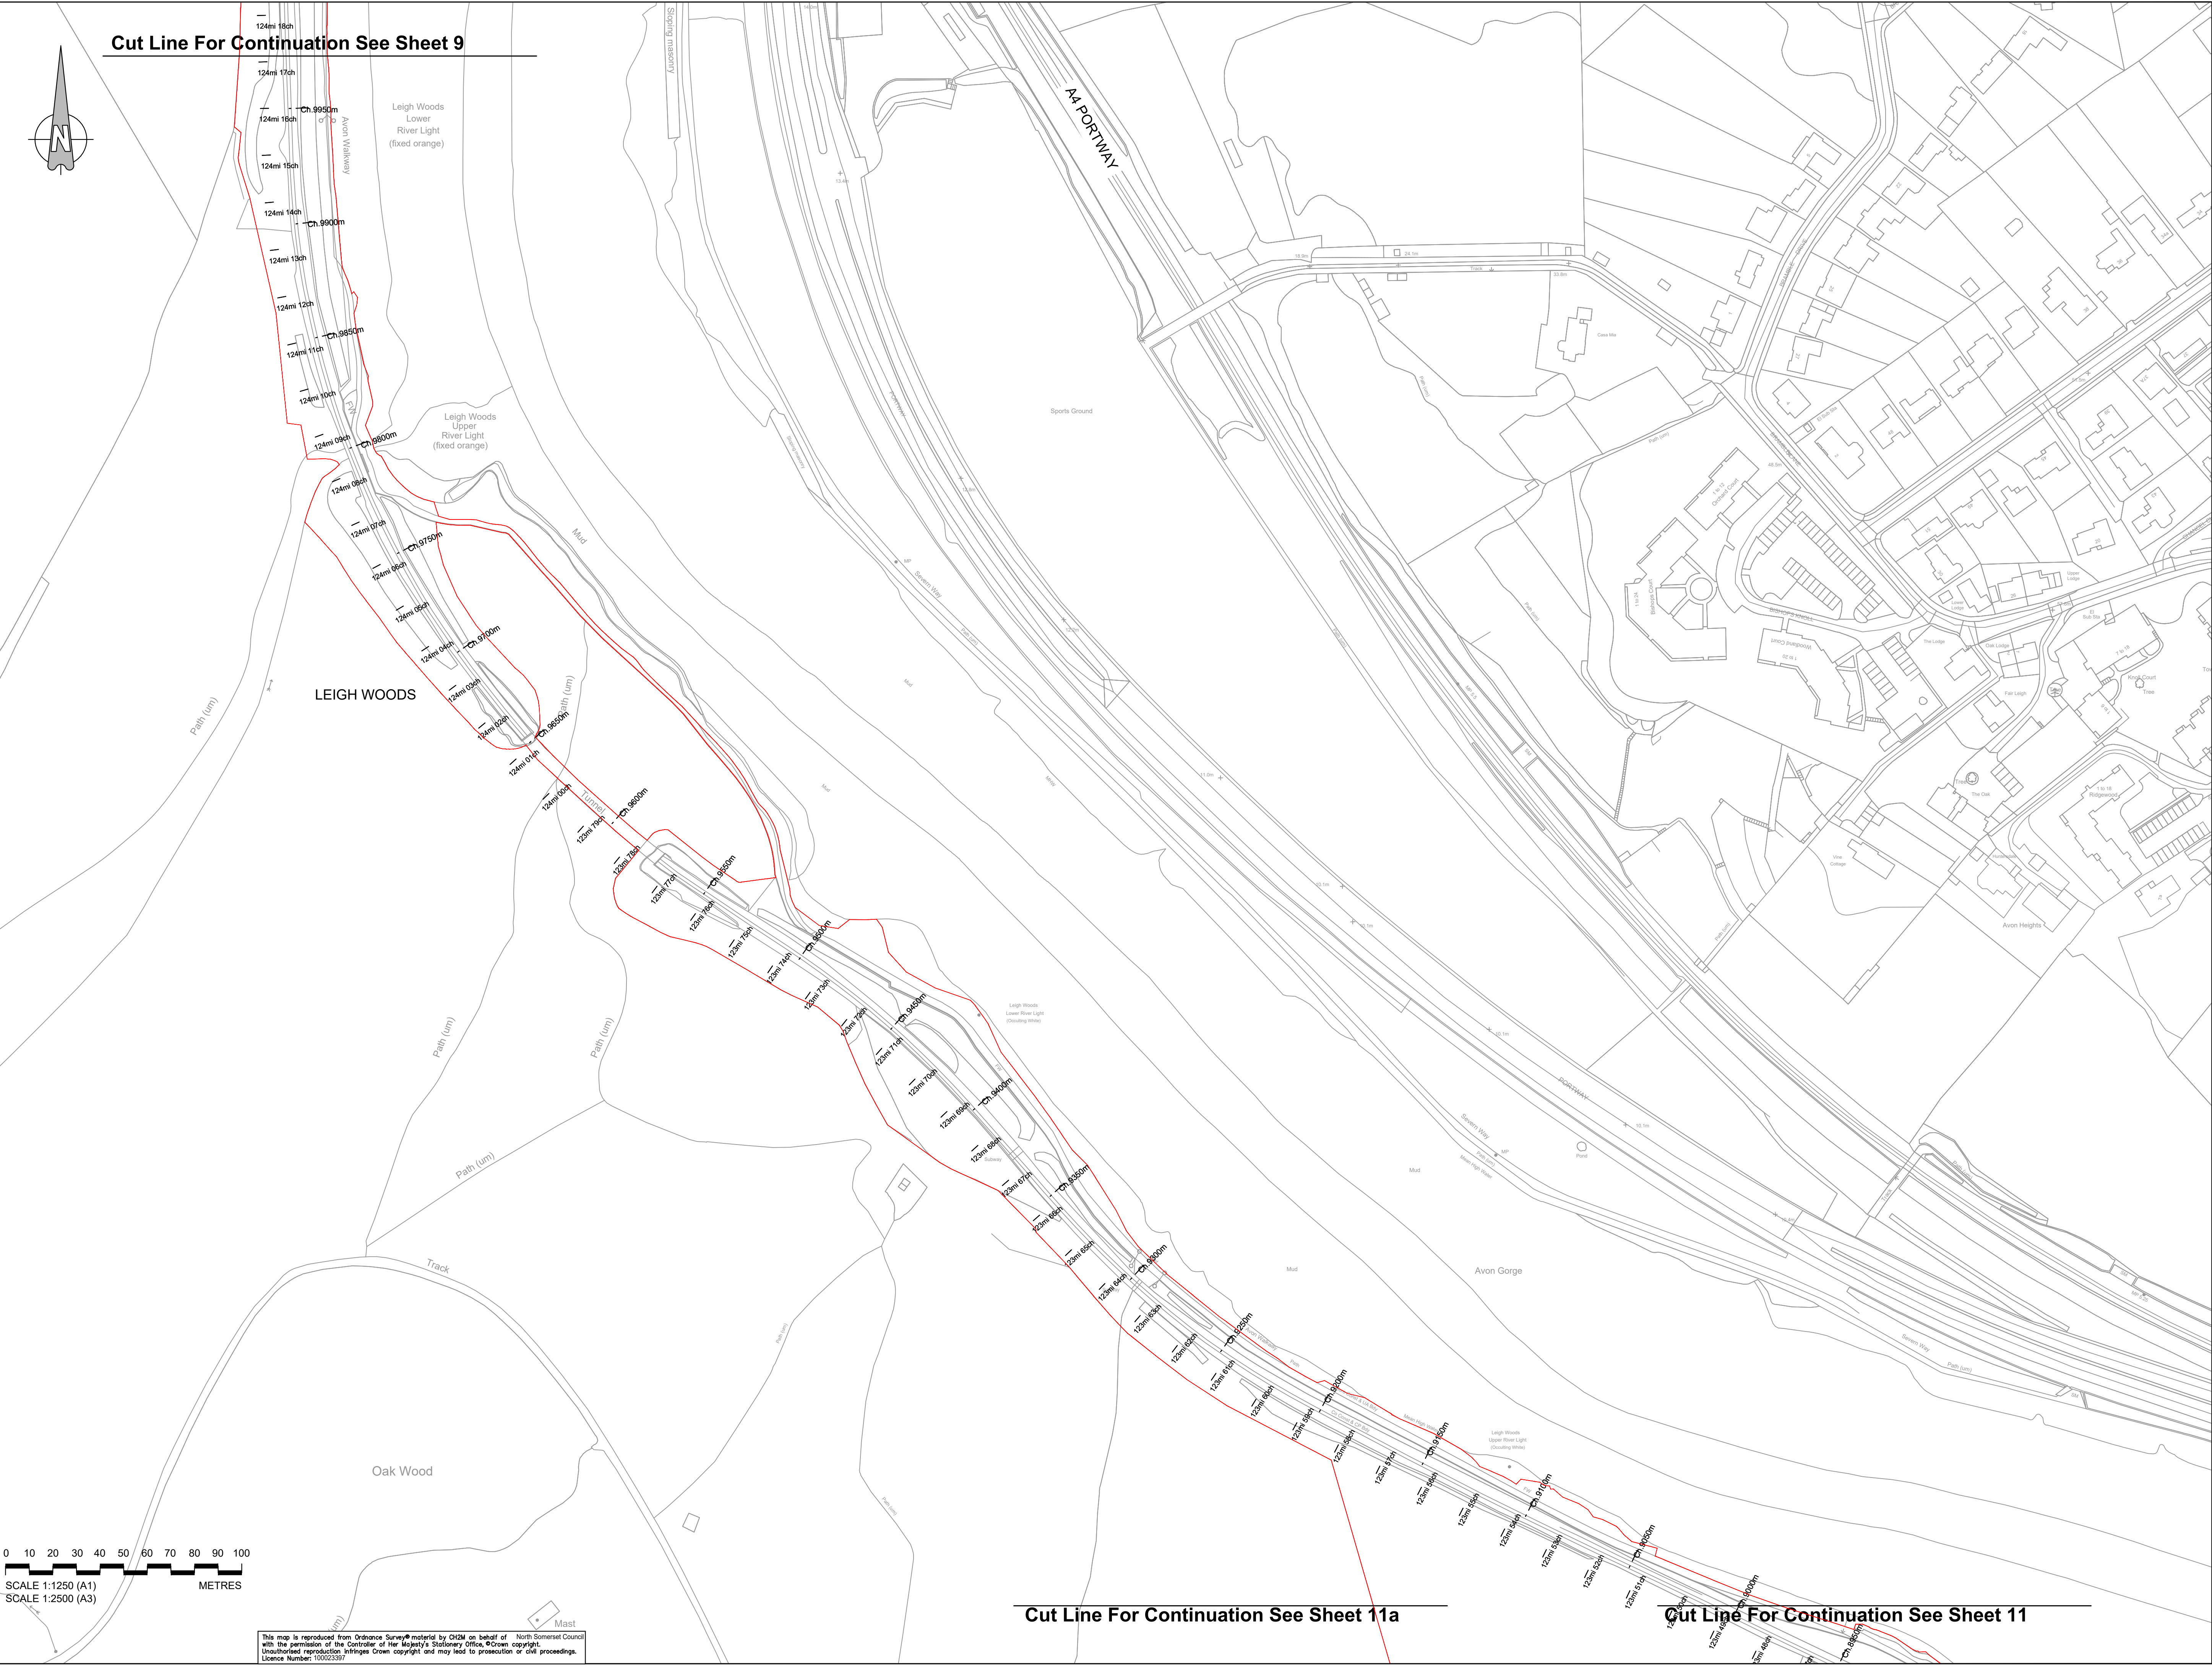

This map is reproduced from Ordnance Survey material by CH2M on behalf of North Somerset Council with the permission of the Controller of Her Majesty's Stationary Office, Crown copyright. Unauthorised reproduction infringes Crown copyright and may lead to prosecution or civil proceedings. Licence Number: 10002397

Cut Line For Continuation See Sheet 11a

Cut Line For Continuation See Sheet 11

Key:

Order Limits

Q	OHP	ADL	ADL	12/09/2021
Works 7, 7C, 7E, 10C & 10B removed Stages of Authorised Development table amended				
P	OHP	ADL	ADL	16/02/2021
Updated Order Limits and Works 11B & 27 Removed				
O	OHP	ADL	ADL	13/01/2021
Order Limits amended at Police Horse and Dog Training Centres north of Change Road compound (Sheet 14 & 15) & Work 102 removed				
N	FG	ADL	ADL	16/12/2020
Work 110 updated				
M	FG	ADL	ADL	21/04/2020
Works descriptions updated				
L	FG	ADL	ADL	11/10/2019
Works and Red Line Updated				
K	OHP	ADL	ADL	06/08/2019
Works Updated				
J	FG	KS	ADL	31/07/2019
Culverts Updated				
I	FG	KS	ADL	30/04/2019
Works and Red Line Updated				
H	FG	KS	ADL	17/04/2019
Works Updated				
G	FG	KS	ADL	22/02/2019
Works and Red Line Updated				
F	FG	KS	ADL	09/01/2019
Works Updated				
E	FG	KS	ADL	29/11/2018
Red Line and Works Updated				
D	FG	KS	ADL	28/04/2018
Works, Title Block & Order Limits Updated				
C	FG	KS	ADL	14/05/2018
Works Updated				
B	FG	KS	ADL	23/04/2018
Order Limits Updated				
A	FG	KS	ADL	23/02/2018
First Issue				
Rev	By	Chkd	Approved	Date
Description				
travelwest				
CH2M HILL 1 The Square Temple Quay Bristol BS1 6DG Tel +44 (0)117 910 2580 Fax +44 (0)117 910 2581 www.ch2m.com				
Project THE PORTISHEAD BRANCH LINE (METROWEST PHASE 1) ORDER				
Drawing WORKS PLAN SHEET 10 SANDSTONE TUNNEL				
Drawn by	FG	Drawn	23/02/2018	18
Checked by	KS	Checked	23/02/2018	19
Approved by	ADL	Approved	23/02/2018	20
674946.BQ.42.01-310				Q
Drawing Scale: 1:2500 @ A3				

Key:

Order Limits

Q	OHP	ADL	ADL	12/09/2021
Works 7, 7C, 7E, 10C & 10B removed Stages of Authorised Development table amended				
P	OHP	ADL	ADL	16/02/2021
Updated Order Limits and Works 116B & 27 Removed				
O	OHP	ADL	ADL	13/01/2021
Order Limits amended at Police Horse and Dog Training Centres north of Change Road compound (Sheet 14 & 15) & Work 10D removed				
N	FG	ADL	ADL	18/12/2020
Work 11D updated				
M	FG	ADL	ADL	21/04/2020
Works descriptions updated				
L	FG	ADL	ADL	11/10/2019
Works and Red Line Updated				
K	OHP	ADL	ADL	06/06/2019
Works Updated				
J	FG	KS	ADL	31/07/2019
Cutlines Updated				
I	FG	KS	ADL	30/04/2019
Works and Red Line Updated				
H	FG	KS	ADL	17/04/2019
Works Updated				
G	FG	KS	ADL	22/02/2019
Works and Red Line Updated				
F	FG	KS	ADL	09/01/2019
Works Updated				
E	FG	KS	ADL	29/11/2018
Red Line and Works Updated				
D	FG	KS	ADL	28/04/2018
Works, Title Block & Order Limits Updated				
C	FG	KS	ADL	14/05/2018
Works Updated				
B	FG	KS	ADL	23/04/2018
Order Limits Updated				
A	FG	KS	ADL	23/02/2018
First Issue				
Rev	By	Chkd	Approved	Date
Description				
travelwest				
CH2M HILL 1 The Square Temple Quay Bristol BS1 6DG Tel +44 (0)117 910 2580 Fax +44 (0)117 910 2581 www.ch2m.com				
Project THE PORTISHEAD BRANCH LINE (METROWEST PHASE 1) ORDER				
Drawing WORKS PLAN SHEET 11 LEIGH WOODS 2				
Drawn by	FG	Drawn	23/02/2018	18/02/2018
Checked by	KS	Checked	23/02/2018	18/02/2018
Approved by	ADL	Approved	23/02/2018	18/02/2018
674946.BQ.42.01-311 Q				
Drawing Scale: 1:2500 @ A3				

Cut Line For Continuation See Sheet 10

TOW PATH

LEIGH WOODS

Leigh Woods
(Nature Conservancy Council)


RIVER AVON

Avon Gorge

Cut Line For Continuation See Sheet 12

0 10 20 30 40 50 60 70 80 90 100
SCALE 1:1250 (A1)
SCALE 1:2500 (A3)
METRES

This map is reproduced from Ordnance Survey material by CH2M on behalf of North Somerset Council with the permission of the Controller of Her Majesty's Stationery Office, ©Crown copyright. Unauthorised reproduction infringes Crown copyright and may lead to prosecution or civil proceedings. Licence Number: 10002397

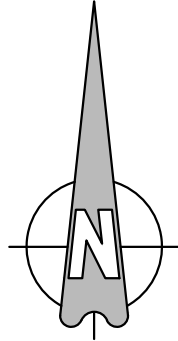

Cut Line For Continuation See Sheet 10

Cut Line For Continuation See Sheet 11

Key:

Order Limits

Q	OHP	ADL	ADL	12/09/2021
---	-----	-----	-----	------------

Works 7, 7C, 7E, 10C & 12B removed

Stages of Authorised Development table amended

P	OHP	ADL	ADL	16/03/2021
---	-----	-----	-----	------------

Updated Order Limits and Works 11B & 27 Removed

O	OHP	ADL	ADL	13/01/2021
---	-----	-----	-----	------------

Order Limits amended at Police Horse and Dog Training Centre north of Charnage Road compound (Sheet 14 & 15) & Work 102 removed

N	FG	ADL	ADL	18/12/2020
---	----	-----	-----	------------

Work 110 updated

M	FG	ADL	ADL	21/04/2020
---	----	-----	-----	------------

Works descriptions updated

L	FG	ADL	ADL	11/10/2019
---	----	-----	-----	------------

Works and Red Line Updated

K	OHP	ADL	ADL	06/08/2019
---	-----	-----	-----	------------

Works Updated

J	FG	KS	ADL	31/07/2019
---	----	----	-----	------------

Cutlines Updated

I	FG	KS	ADL	30/04/2019
---	----	----	-----	------------

Works and Red Line Updated

H	FG	KS	ADL	17/04/2019
---	----	----	-----	------------

Works Updated

G	FG	KS	ADL	22/02/2019
---	----	----	-----	------------

Works and Red Line Updated

F	FG	KS	ADL	09/10/2018
---	----	----	-----	------------

Works Updated

E	FG	KS	ADL	29/11/2018
---	----	----	-----	------------

Red Line and Works Updated

D	FG	KS	ADL	28/04/2018
---	----	----	-----	------------

Works, Title Block & Order Limits Updated

C	FG	KS	ADL	14/05/2018
---	----	----	-----	------------

Works Updated

B	FG	KS	ADL	23/04/2018
---	----	----	-----	------------

Order Limits Updated

A	FG	KS	ADL	23/02/2018
---	----	----	-----	------------

First Issue

Rev	By	Chkd	Apprd	Date
-----	----	------	-------	------

Description				
-------------	--	--	--	--

travelwest

CH2M HILL
1 The Square Temple Quay Bristol
BS1 6DG
Tel +44 (0)117 910 2580
Fax +44 (0)117 910 2581
www.ch2m.com

ch2m

Project
**THE PORTISHEAD BRANCH LINE
(METROWEST PHASE 1)
ORDER**

Drawing
**WORKS PLAN
SHEET 11A
LEIGH WOODS 3**

Drawn by:	FG	Date:	23/02/2018
Checked by:	KS	Date:	23/02/2018
Approved by:	ADL	Date:	23/02/2018


674946.BQ.42.01-322 Q

Drawing Scale: 1:2500 @ A3

Holy Trinity
0 10 20 30 40 50 60 70 80 90 100
100.3m
METRES



SCALE 1:1250 (A1)
SCALE 1:2500 (A3)
This map is reproduced from Ordnance Survey material by CH2M on behalf of
with the permission of the Controller of Her Majesty's Stationary Office, © Crown copyright.
Unauthorized reproduction infringes Crown copyright and may lead to prosecution or civil proceedings.
Licence Number: 10002397

Cut Line For Continuation See Sheet 11b

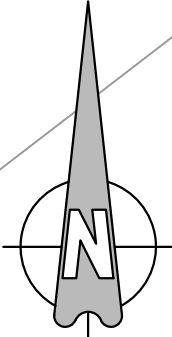

Cut Line For Continuation See Sheet 11a

Cut Line For Continuation See Sheet 11

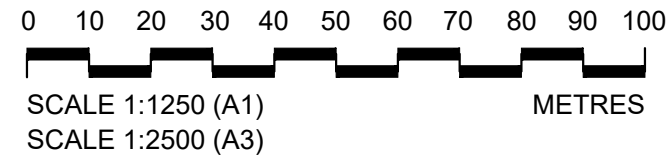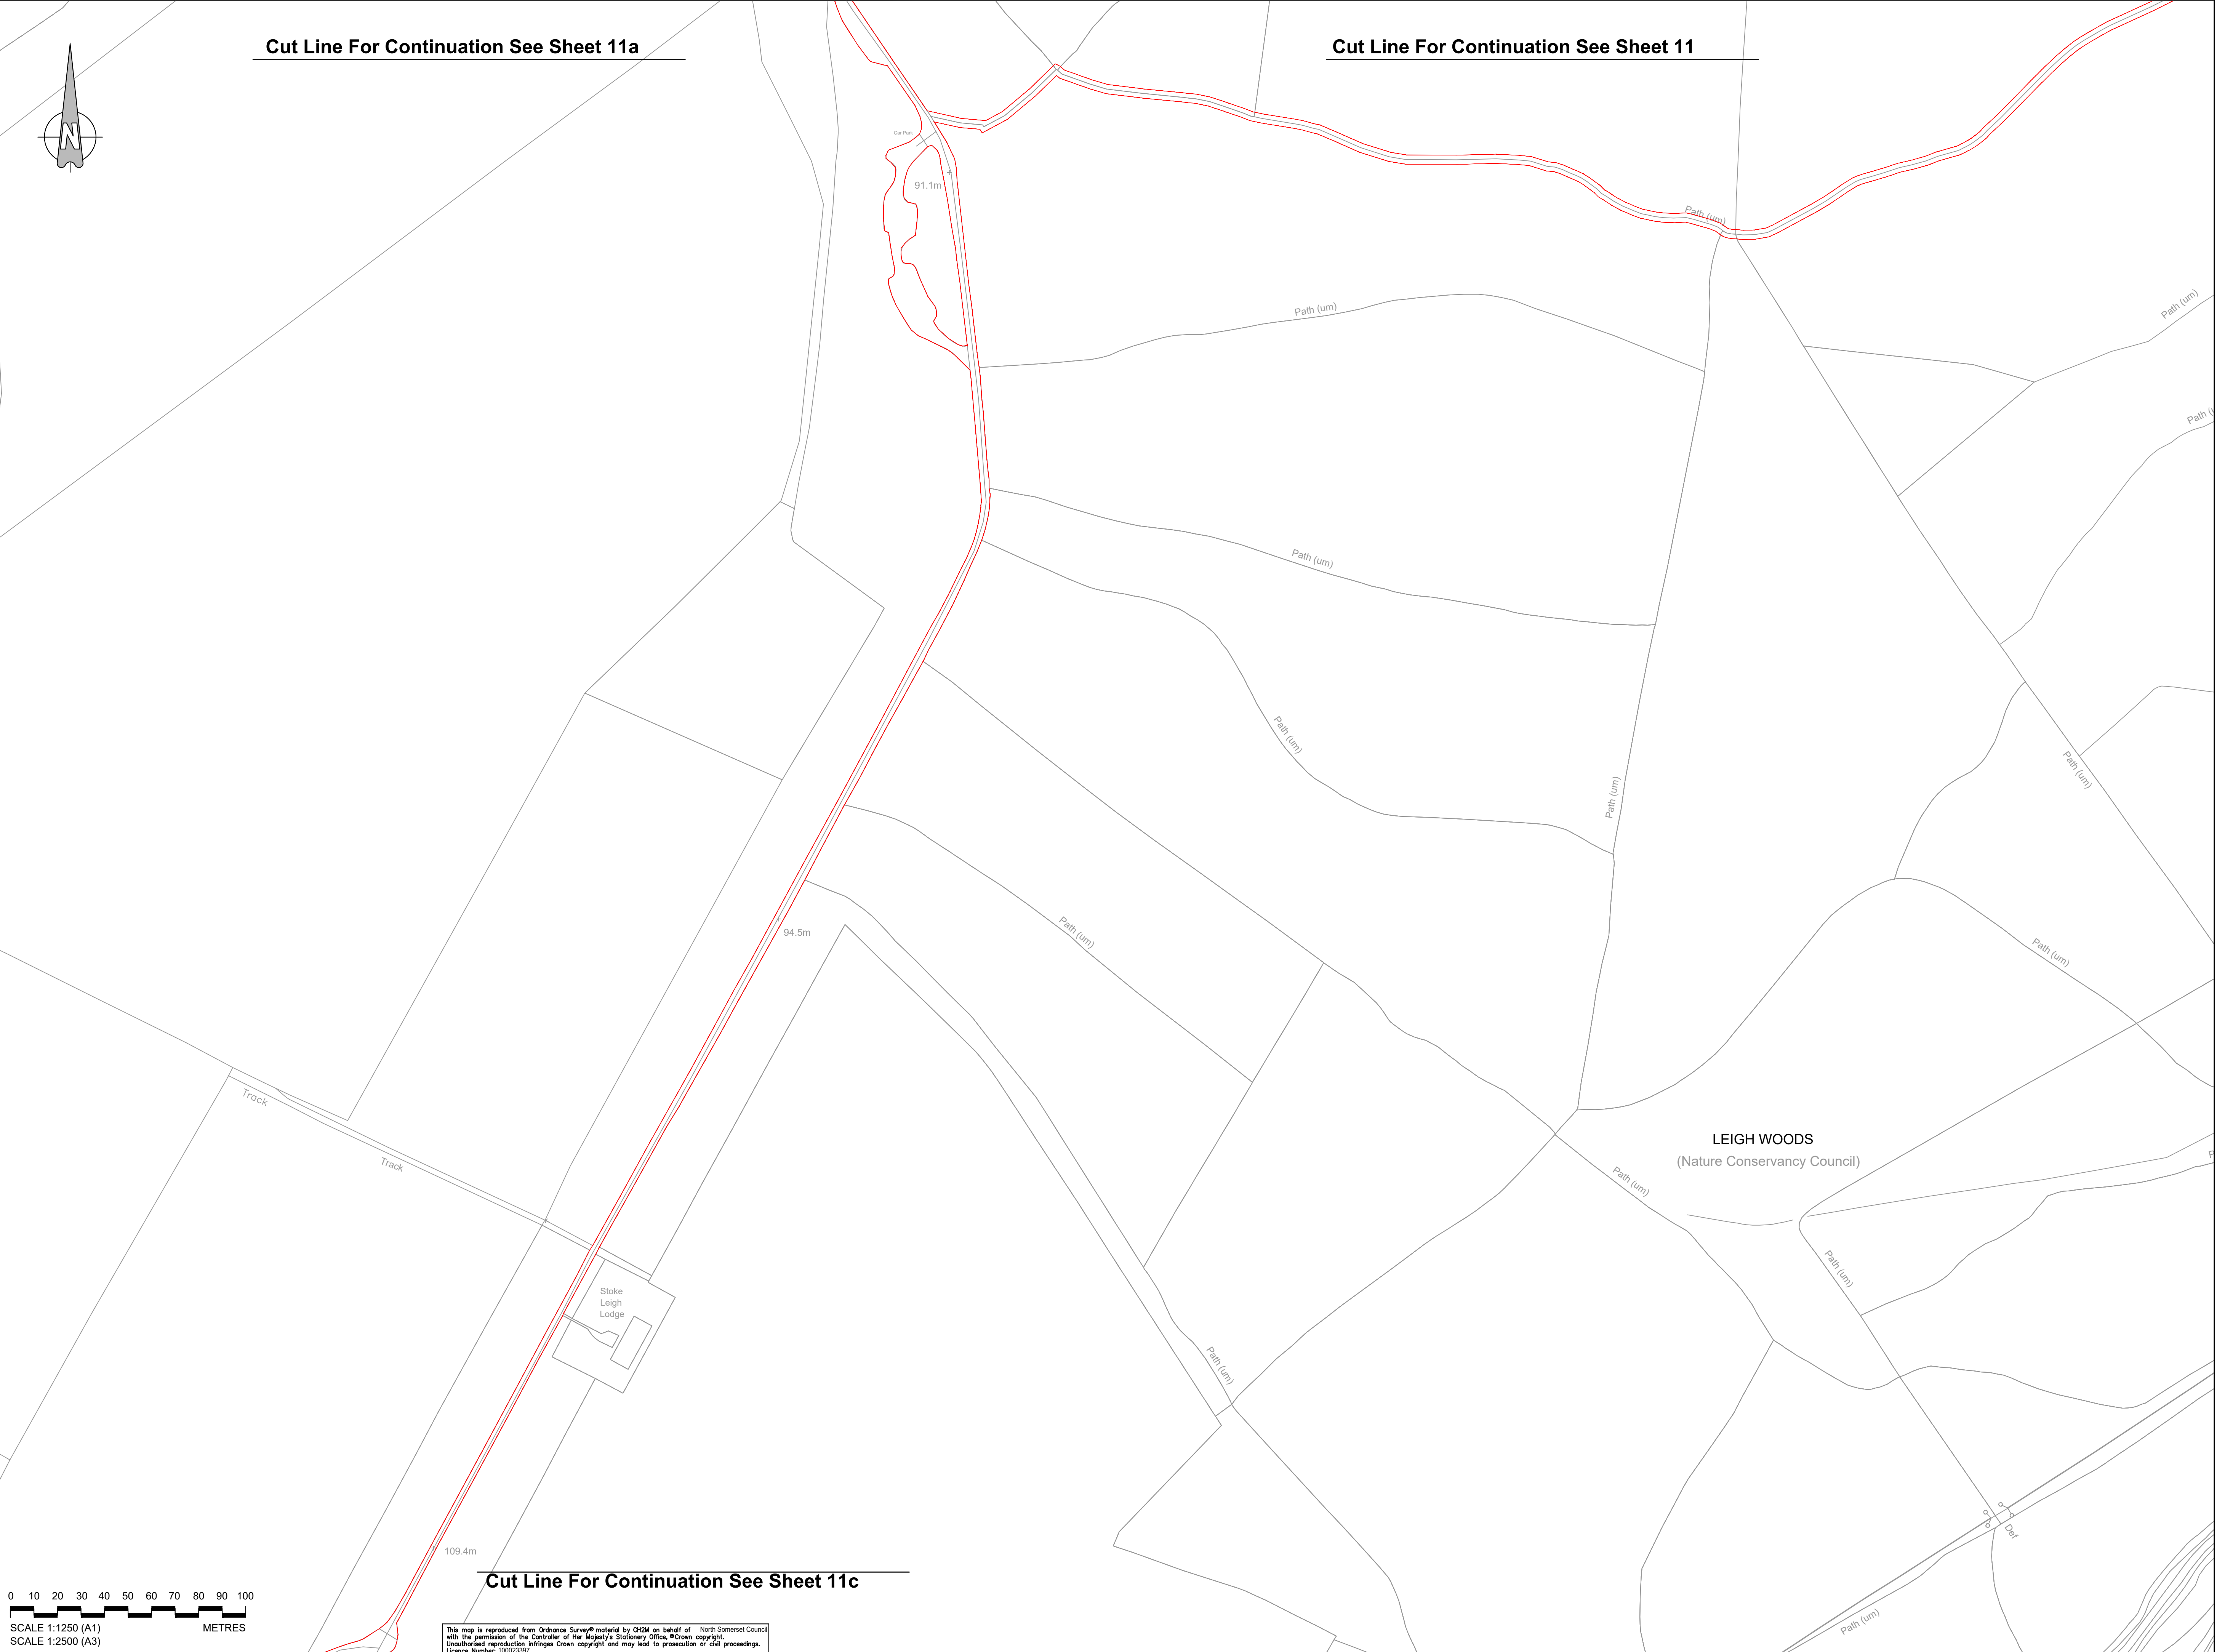

This map is reproduced from Ordnance Survey® material by CH2M on behalf of North Somerset Council with the permission of the Controller of Her Majesty's Stationary Office. ©Crown copyright. Unauthorised reproduction infringes Crown copyright and may lead to prosecution or civil proceedings. Licence Number: 100023307

Key:

Order Limits

Q	OHP	ADL	ADL	12/09/2021
Works 7, 7C, 7E, 10C & 12B removed Stages of Authorised Development table amended				
P	OHP	ADL	ADL	16/03/2021
Updated Order Limits and Works 11B & 27 Removed				
O	OHP	ADL	ADL	13/01/2021
Order Limits amended at Police Horse and Dog Training Centre north of Change Road compound (Sheet 14 & 15) & Work 102 removed				
N	FG	ADL	ADL	18/12/2020
Work 110 updated				
M	FG	ADL	ADL	21/04/2020
Works descriptions updated				
L	FG	ADL	ADL	11/10/2019
Works and Red Line Updated				
K	OHP	ADL	ADL	06/08/2019
Works Updated				
J	FG	KS	ADL	31/07/2019
Cutlines Updated				
I	FG	KS	ADL	30/04/2019
Works and Red Line Updated				
H	FG	KS	ADL	17/04/2019
Works Updated				
G	FG	KS	ADL	22/02/2019
Works and Red Line Updated				
F	FG	KS	ADL	09/01/2019
Works Updated				
E	FG	KS	ADL	29/11/2018
Red Line and Works Updated				
D	FG	KS	ADL	28/04/2018
Works, Title Block & Order Limits Updated				
C	FG	KS	ADL	14/05/2018
Works Updated				
B	FG	KS	ADL	23/04/2018
Order Limits Updated				
A	FG	KS	ADL	23/02/2018
First Issue				
Rev	By	Chkd	Appvd	Date
Description				

travelwest

CH2M HILL
1 The Square Temple Quay Bristol
BS1 6DG
Tel +44 (0)117 910 2580
Fax +44 (0)117 910 2581
www.ch2m.com

ch2m

Project
THE PORTISHEAD BRANCH LINE
(METROWEST PHASE 1)
ORDER



Drawing
WORKS PLAN
SHEET 11B
LEIGH WOODS 4

Drawn by: FG	Drawn: 23/02/2018
Checked by: KS	Checked: 23/02/2018
Approved by: ADL	Approved: 23/02/2018

674946.BQ.42.01-323 Q

Drawing Scale: 1:2500 @ A3

Cut Line For Continuation See Sheet 11c

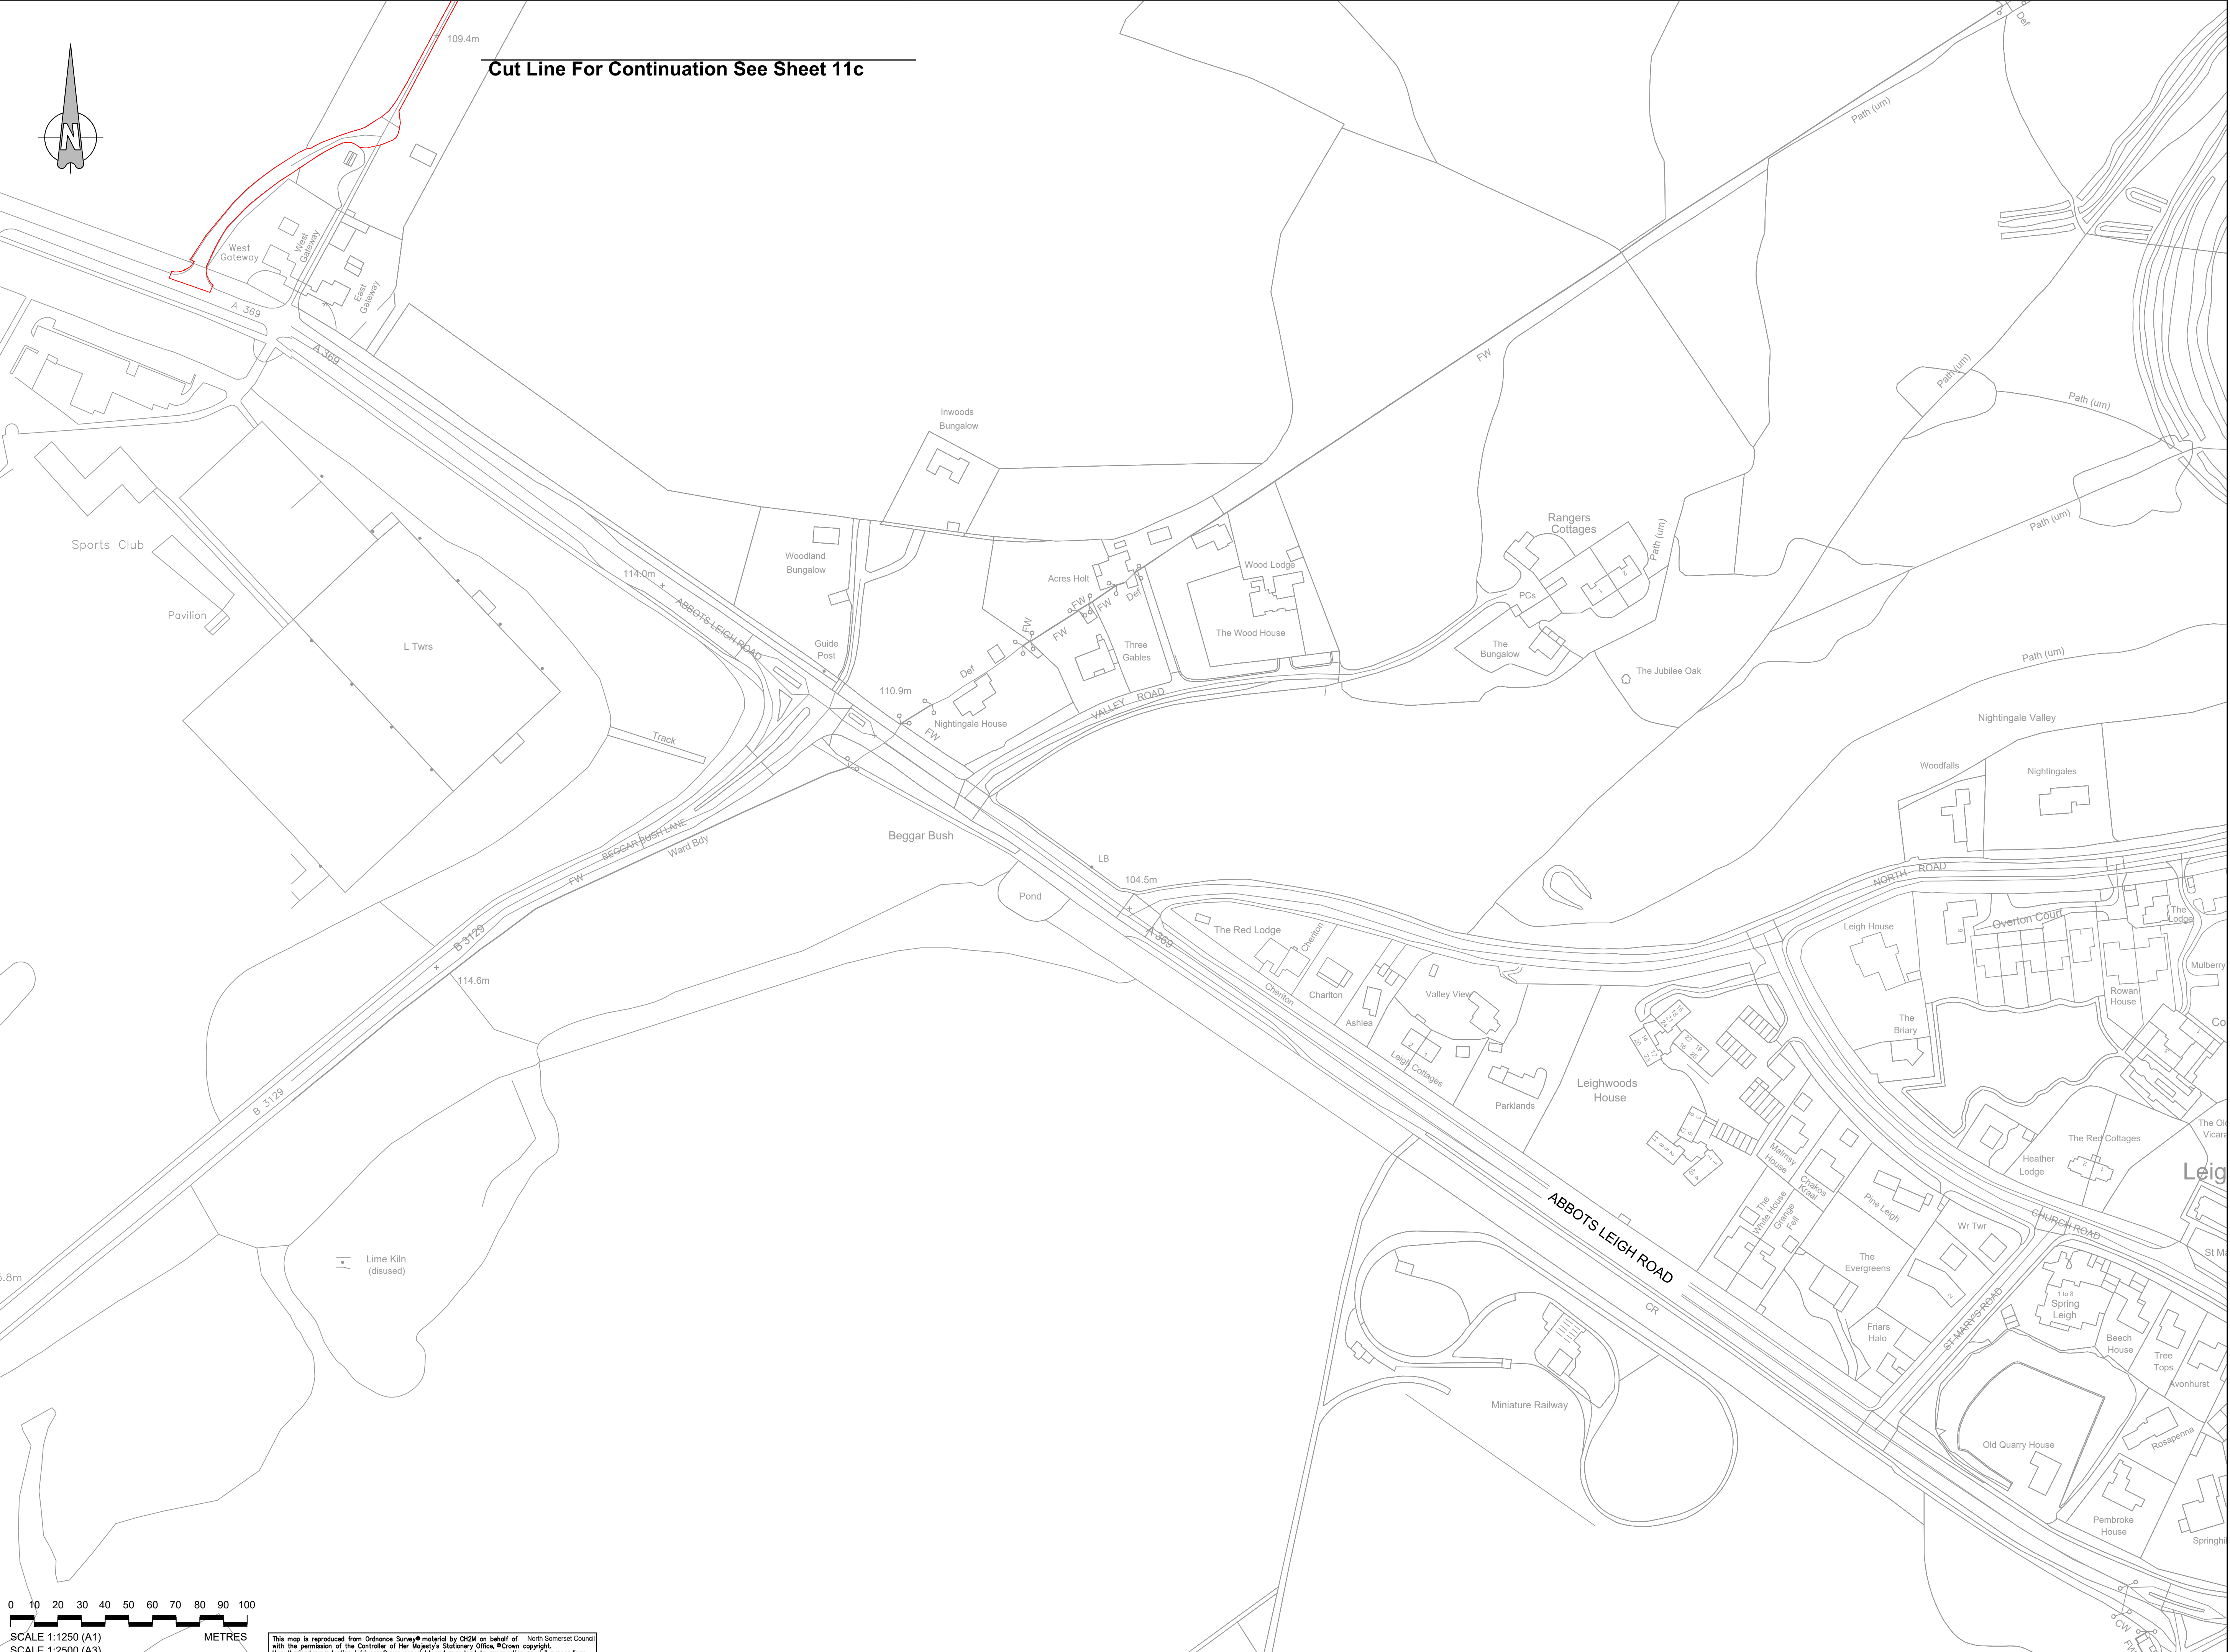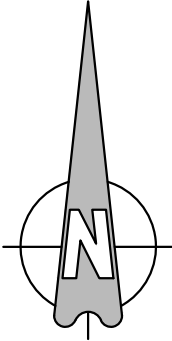

Key:

Order Limits

Q	OHP	ADL	ADL	12/09/2021
Works 7, 10, 11, 12, 13 & 14 removed Stages of Authorised Development table amended				
P	OHP	ADL	ADL	16/02/2021
Updated Order Limits and Works 118 & 27 Removed				
O	OHP	ADL	ADL	13/01/2021
Order Limits amended at Police Horse and Dog Training Centre north of Change Point compound (Sheet 14 & 15) & Work 102 removed				
N	FG	ADL	ADL	18/12/2020
Work 110 updated				
M	FG	ADL	ADL	21/04/2020
Works descriptions updated				
L	FG	ADL	ADL	11/10/2019
Works and Red Line Updated				
K	OHP	ADL	ADL	06/09/2019
Works Updated				
J	FG	KS	ADL	31/07/2019
Cutlines Updated				
I	FG	KS	ADL	30/04/2019
Works and Red Line Updated				
H	FG	KS	ADL	17/04/2019
Works Updated				
G	FG	KS	ADL	22/02/2019
Works and Red Line Updated				
F	FG	KS	ADL	09/01/2019
Works Updated				
E	FG	KS	ADL	29/11/2018
Red Line and Works Updated				
D	FG	KS	ADL	28/04/2018
Works, Title Block & Order Limits Updated				
C	FG	KS	ADL	14/05/2018
Works Updated				
B	FG	KS	ADL	23/04/2018
Order Limits Updated				
A	FG	KS	ADL	23/02/2018
First Issue				
Rev	By	Chkd	Appvd	Date
Description				

travelwest


CH2M HILL
1 The Square Temple Quay Bristol
BS1 6DG
Tel +44 (0)117 910 2580
Fax +44 (0)117 910 2581
www.ch2m.com

Project
THE PORTISHEAD BRANCH LINE
(METROWEST PHASE 1)
ORDER

Sheeting
WORKS PLAN
SHEET 11C
ABBOTS LEIGH ROAD

Drawn by: FG Date: 23/02/2018
Checked by: KS Date: 23/02/2018
Approved by: ADL Date: 23/02/2018

674946.BQ.42.01-324 Q
Drawing Scale: 1:2500 @ A3

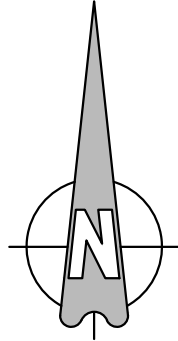

Cut Line For Continuation See Sheet 11

Work No. 25
Reconstruction of Accommodation
Bridge, Temporary Construction
Compound and Temporary Ramp
for Construction Access

Quarry Bridge
No. 2


LIST OF WORKS SHOWN
ON THIS DRAWING:

Work No. 25 - Reconstruction of Accommodation
Bridge, Temporary Construction Compound
and Temporary Ramp for Construction
Access

Key:


- Order Limits
- Extents of Work

Q	OHP	ADL	ADL	22/09/2021
Works 7, 7C, 7E, 10C & 12B removed Stages of Authorised Development table amended				
P	OHP	ADL	ADL	16/03/2021
Updated Order Limits and Works 116B & 27 Removed				
O	OHP	ADL	ADL	13/01/2021
Order Limits amended at Police Horse and Dog Training Centres north of Change Road compound (Sheet 4 & 5) & Work 102 removed				
N	FG	ADL	ADL	16/12/2020
Work 110 updated				
M	FG	ADL	ADL	21/04/2020
Works descriptions updated				
L(1)	FG	ADL	ADL	11/10/2019
Works Updated				
K	OHP	ADL	ADL	06/08/2019
Works Updated				
J	FG	KS	ADL	31/07/2019
Cutlines Updated				
I	FG	KS	ADL	30/04/2019
Works and Red Line Updated				
H	FG	KS	ADL	17/04/2019
Works Updated				
G	FG	KS	ADL	22/02/2019
Works and Red Line Updated				
F	FG	KS	ADL	09/01/2019
Works Updated				
E	FG	KS	ADL	29/11/2018
Red Line and Works Updated				
D	FG	KS	ADL	28/04/2018
Works, Title Block & Order Limits Updated				
C	FG	KS	ADL	14/05/2018
Works Updated				
B	FG	KS	ADL	23/04/2018
Order Limits Updated				
A	FG	KS	ADL	23/02/2018
First Issue				
Rev	By	Chkd	Approved	Date
Description				
travelwest				
CH2M HILL 1 The Square Temple Quay Bristol BS1 6DG Tel +44 (0)117 910 2580 Fax +44 (0)117 910 2581 www.ch2m.com				
ch2m				
Project THE PORTISHEAD BRANCH LINE (METROWEST PHASE 1) ORDER				
Drawing WORKS PLAN SHEET 12 CLIFTON TUNNEL No. 2				
Drawn by	FG	Drawn	23/02/2018	
Checked by	KS	Checked	23/02/2018	
Approved by	ADL	Approved	23/02/2018	
674946.BQ.42.01-312 Q				
Drawing Scale: 1:2500 @ A3				

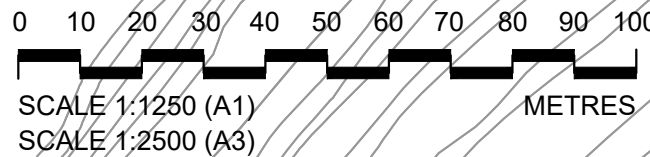

This map is reproduced from Ordnance Survey material by CH2M on behalf of
with the permission of the Controller of Her Majesty's Stationery Office, Crown copyright.
Unauthorized reproduction infringes Crown copyright and may lead to prosecution or civil proceedings.
Licence Number: 10002397

Cut Line For Continuation See Sheet 13

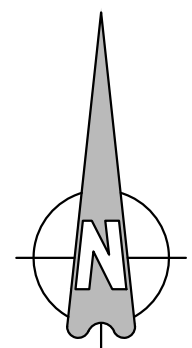

Cut Line For Continuation See Sheet 12

TOW PATH

Clifton Observatory

RIVER AVON

CLIFTON

Cut Line For Continuation See Sheet 14

Key:

Order Limits

Q OHP ADL ADL 12/09/2021

Works 7, 7C, 7E, 10C & 10B removed
Stages of Authorised Development table amended

P OHP ADL ADL 16/03/2021

Updated Order Limits and Works 116B & 27 Removed

O OHP ADL ADL 13/01/2021

Order Limits amended at Police Horse and Dog Training Centres north of
Change Road compound (Sheet 14 & 15) & Work 160 removed

N FG ADL ADL 16/12/2020

Work 110 updated

M FG ADL ADL 21/04/2020

Works descriptions updated

L FG ADL ADL 11/10/2019

Works and Red Line Updated

K OHP ADL ADL 06/06/2019

Works Updated

J FG KS ADL 31/07/2019

Cutlines Updated

I FG KS ADL 30/04/2019

Works and Red Line Updated

H FG KS ADL 17/04/2019

Works Updated

G FG KS ADL 22/02/2019

Works and Red Line Updated

F FG KS ADL 09/01/2019

Works Updated

E FG KS ADL 29/11/2018

Red Line and Works Updated

D FG KS ADL 28/04/2018

Works, Title Block & Order Limits Updated

C FG KS ADL 14/05/2018

Works Updated

B FG KS ADL 23/04/2018

Order Limits Updated

A FG KS ADL 23/02/2018

First Issue

Rev By Chkd Apprd Date

Description

travelwest

1 The Square Temple Quay Bristol

BS1 6DG

Tel +44 (0)117 910 2580

Fax +44 (0)117 910 2581

www.ch2m.com

Project

THE PORTISHEAD BRANCH LINE

(METROWEST PHASE 1)

ORDER

Working

WORKS PLAN

SHEET 13

CLIFTON SUSPENSION BRIDGE

Drawn by: FG Date: 23/02/2018

Checked by: KS Date: 23/02/2018

Approved by: ADL Date: 23/02/2018

674946.BQ.42.01-313 Q

Drawing Scale: 1:2500 @ A3

0 10 20 30 40 50 60 70 80 90 100

SCALE 1:1250 (A1)

SCALE 1:2500 (A3)

METRES

This map is reproduced from Ordnance Survey material by CH2M on behalf of

with the permission of the Controller of Her Majesty's Stationary Office, Crown copyright.


Unauthorised reproduction infringes Crown copyright and may lead to prosecution or civil proceedings.

Licence Number: 10002397

North Somerset Council

Drawing Scale: 1:2500 @ A3

Scale: 1:2500 @ A3

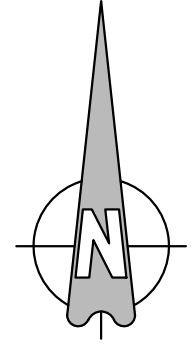

Work No. 26
Permanent Vehicular Access,
Ramp, Flood Mitigation Works and
Railway Maintenance Compound

Work No. 26A
Temporary
Construction
Compound

Work No. 26B
Permanent
Vehicular Access

Cut Line For Continuation See Sheet 14

ALLOTMENTS

BRUNEL WAY

ASHTON SWING BRIDGE

ALLOTMENTS

A369 CLANAGE ROAD

BEDMINSTER
CRICKET CLUB

ASHTON ROAD

Cut Line For Continuation See Sheet 16

LIST OF WORKS SHOWN ON THIS DRAWING:

Work No. 26 - Permanent Vehicular Access,
Ramp, Flood Mitigation Works and Railway
Maintenance Compound
Work No. 26A - Temporary Construction
Compound
Work No. 26B - Permanent Vehicular
Compound

Key:

Order Limits
Extents of
Work

Q	OHP	ADL	ADL	12/09/2021
---	-----	-----	-----	------------

Works 7, 10, 11, 12, 13 & 14 removed
Stages of Authorised Development table amended

P	OHP	ADL	ADL	16/02/2021
---	-----	-----	-----	------------

Updated Order Limits and Works 116 & 27 Removed

O	OHP	ADL	ADL	13/01/2021
---	-----	-----	-----	------------

Order Limits amended at Police Horse and Dog Training Centres north of
Clanage Road compound (Sheet 14 & 15) & Work 102 removed

N	FG	ADL	ADL	16/12/2020
---	----	-----	-----	------------

Work 110 updated

M	FG	ADL	ADL	21/04/2021
---	----	-----	-----	------------

Works descriptions updated

L	FG	ADL	ADL	11/10/2019
---	----	-----	-----	------------

Works and Red Line Updated

K	OHP	ADL	ADL	06/08/2019
---	-----	-----	-----	------------

Works Updated

J	FG	KS	ADL	31/07/2019
---	----	----	-----	------------

Cutlines Updated

I	FG	KS	ADL	30/04/2019
---	----	----	-----	------------

Works and Red Line Updated

H	FG	KS	ADL	17/04/2019
---	----	----	-----	------------

Works Updated

G	FG	KS	ADL	22/02/2019
---	----	----	-----	------------

Works and Red Line Updated

F	FG	KS	ADL	09/01/2019
---	----	----	-----	------------

Works Updated

E	FG	KS	ADL	29/11/2018
---	----	----	-----	------------

Red Line and Works Updated

D	FG	KS	ADL	28/04/2018
---	----	----	-----	------------

Works, Title Block & Order Limits Updated

C	FG	KS	ADL	14/05/2018
---	----	----	-----	------------

Works Updated

B	FG	KS	ADL	23/04/2018
---	----	----	-----	------------

Order Limits Updated

A	FG	KS	ADL	23/02/2018
---	----	----	-----	------------

First Issue

Rev	By	Chkd	Apprvd	Date
-----	----	------	--------	------

travelwest

CH2M HILL
1 The Square Temple Quay Bristol
BS1 6DG
Tel +44 (0)117 910 2580
Fax +44 (0)117 910 2581
www.ch2m.com

Project
THE PORTISHEAD BRANCH LINE
(METROWEST PHASE 1)
ORDER

Drawing
WORKS PLAN
SHEET 15
BOWER ASHTON

Drawn by: FG Date: 23/02/2018
Checked by: KS Date: 23/02/2018
Approved by: ADL Date: 23/02/2018

674946.BQ.42.01-315 Q

Drawing Scale: 1:2500 @ A3

0 10 20 30 40 50 60 70 80 90 100
METRES

SCALE 1:1250 (A1)
SCALE 1:2500 (A3)

This map is reproduced from Ordnance Survey material by CH2M on behalf of
with the permission of the Controller of Her Majesty's Stationery Office, Crown copyright.
Unauthorized reproduction infringes Crown copyright and may lead to prosecution or civil proceedings.
Licence Number: 10002397

North Somerset Council

Cut Line For Continuation See Sheet 15

LIST OF WORKS SHOWN
ON THIS DRAWING:

Work No. 28 - Improvement of the Highway

Key:

- Order Limits
- Extents of Work

Work No. 28
Improvement of
the Highway

WINTERSTOKE ROAD

BARONS CLOSE

ALDERMAN
MOORE'S
ALLOTMENT

Cut Line For Continuation See Sheet 17

Q	OHP	ADL	ADL	12/09/2021
Works 7, 10, 11, 12, 13 & 14 removed Stages of Authorised Development table amended				
P	OHP	ADL	ADL	16/03/2021
Updated Order Limits and Works 118 & 27 Removed				
O	OHP	ADL	ADL	13/01/2021
Order Limits amended at Police Horse and Dog Training Centre north of Change Road compound (Sheet 14 & 15) & Work 102 removed				
N	FG	ADL	ADL	16/12/2020
Work 110 updated				
M	FG	ADL	ADL	21/04/2021
Works descriptions updated				
L	FG	ADL	ADL	11/10/2019
Works and Red Line Updated				
K	OHP	ADL	ADL	06/08/2019
Works Updated				
J	FG	KS	ADL	31/07/2019
Culverts Updated				
I	FG	KS	ADL	30/04/2019
Works and Red Line Updated				
H	FG	KS	ADL	17/04/2019
Works Updated				
G	FG	KS	ADL	22/02/2019
Works and Red Line Updated				
F	FG	KS	ADL	09/01/2019
Works Updated				
E	FG	KS	ADL	29/11/2018
Red Line and Works Updated				
D	FG	KS	ADL	28/04/2018
Works, Title Block & Order Limits Updated				
C	FG	KS	ADL	14/05/2018
Works Updated				
B	FG	KS	ADL	23/04/2018
Order Limits Updated				
A	FG	KS	ADL	23/02/2018
First Issue				
Rev	By	Chkd	Apprvd	Date
Description				
travelwest				
CH2M HILL 1 The Square Temple Quay Bristol BS1 6DG Tel +44 (0)117 910 2580 Fax +44 (0)117 910 2581 www.ch2m.com				
Project THE PORTISHEAD BRANCH LINE (METROWEST PHASE 1) ORDER				
Drawing WORKS PLAN SHEET 16 ASHTON VALE				
Drawn by: FG Date: 23/02/2018 Checked by: KS Date: 23/02/2018 Approved by: ADL Date: 23/02/2018				
674946.BQ.42.01-316 Q Drawing Scale: 1:2500 At A3				

0 10 20 30 40 50 60 70 80 90 100
SCALE 1:1250 (A1)
SCALE 1:2500 (A3)
METRES

This map is reproduced from Ordnance Survey material by CH2M on behalf of
with the permission of the Controller of Her Majesty's Stationery Office, Crown copyright.
Unauthorised reproduction infringes Crown copyright and may lead to prosecution or civil proceedings.
Licence Number: 10002397

