



MetroWest+

Portishead Branch Line (MetroWest Phase 1)

TR040011

Applicant: North Somerset District Council

2.31 - Permanent Traffic Regulation Order Plans

**The Infrastructure Planning (Applications: Prescribed Forms and Procedure) Regulations 2009, regulation 5(2)(o)
Planning Act 2008**

Author: CH2M


Revision: Version 2

Date: September 2021



Document Index

Version	Date	Status of Version	Document Index	Document Revision	Changes
1	19 November 2019	Application	467470.BQ.04.20-160 Rev F	-	-
			467470.BQ.04.20-215 Rev F	-	-
			467470.BQ.04.20-225 Rev D	-	-
			467470.BQ.04.20-601 Rev 0	-	-
2	20 September 2021		467470.BQ.04.20-160 Rev F	Rev H	Trinity Primary School Footbridge removed from scheme
			467470.BQ.04.20-215 Rev F	-	-
			467470.BQ.04.20-225 Rev D	-	-
			467470.BQ.04.20-601 Rev 0	-	-

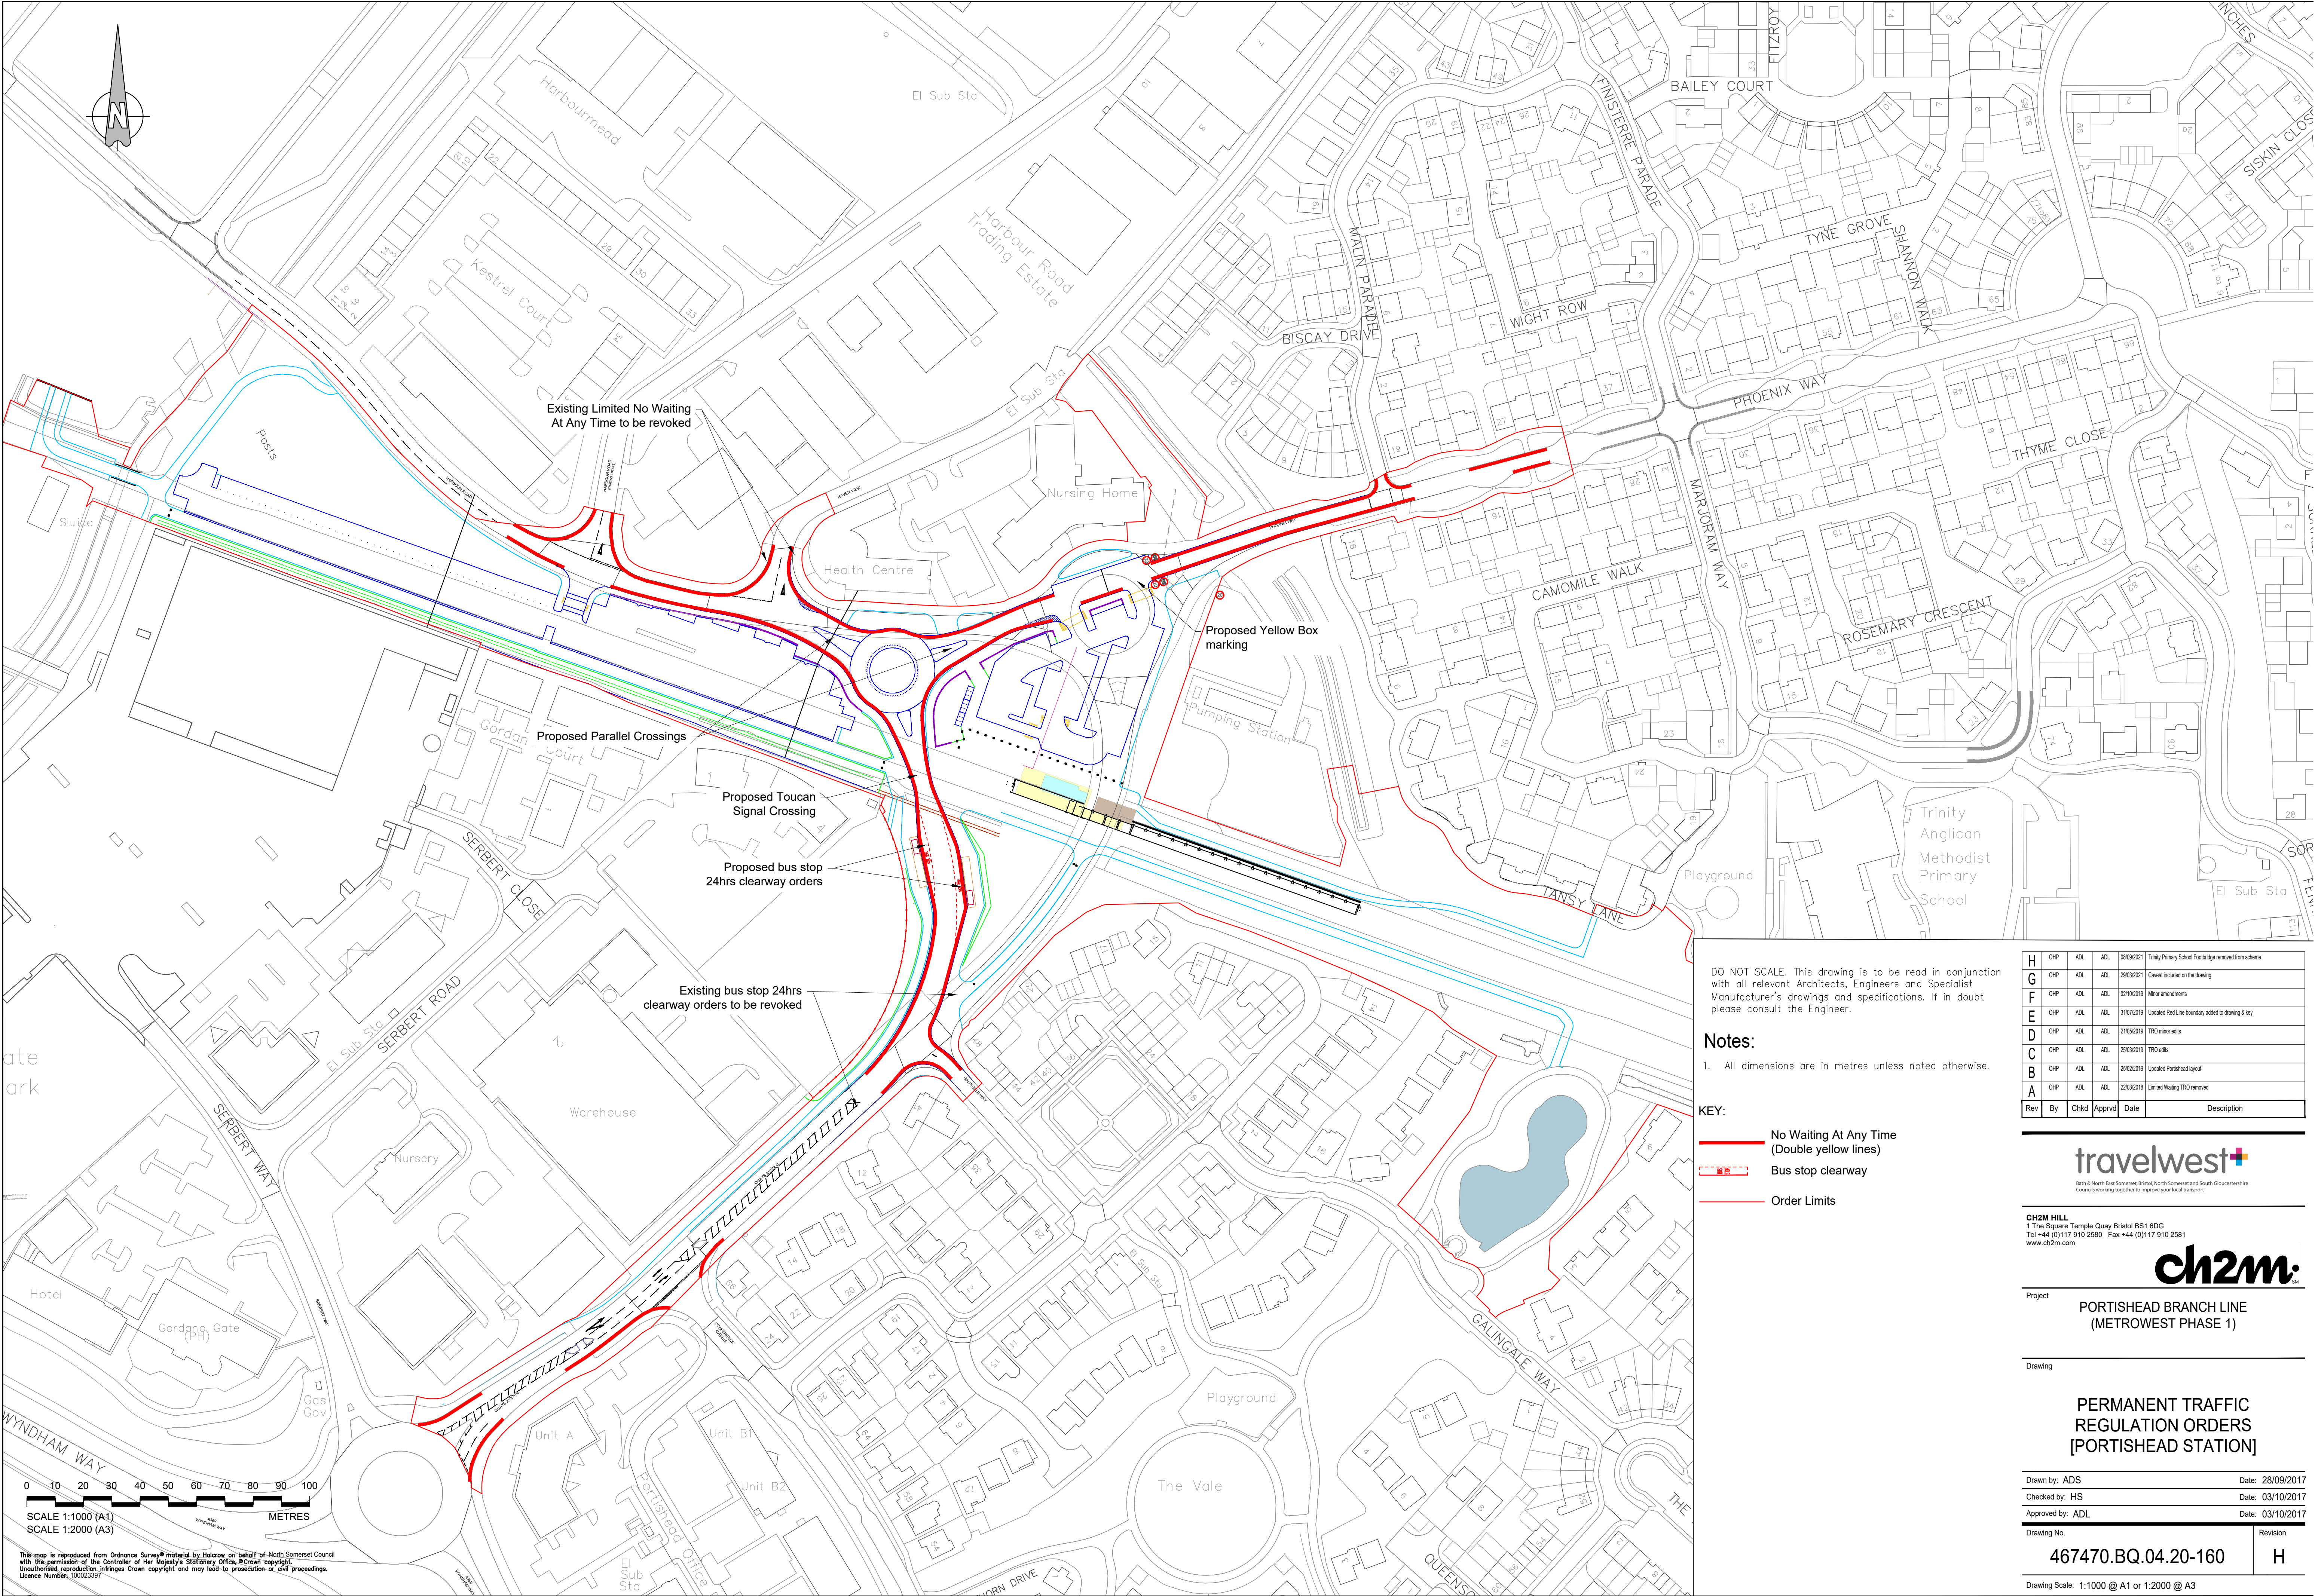

DO NOT SCALE. This drawing is to be read in conjunction with all relevant Architects, Engineers and Specialist Manufacturer's drawings and specifications. If in doubt please consult the Engineer.

Notes:

1. All dimensions are in metres unless noted otherwise.

KEY:

- No Waiting At Any Time (Double yellow lines)
- Bus stop clearway
- Order Limits

H	CHP	ADL	ADL	08/09/2021	Trinity Primary School Footbridge removed from scheme
G	CHP	ADL	ADL	29/03/2021	Canals included on the drawing
F	CHP	ADL	ADL	02/10/2019	Minor amendments
E	CHP	ADL	ADL	31/07/2019	Updated Red Line boundary added to drawing & key
D	CHP	ADL	ADL	21/05/2019	TRD minor edits
C	CHP	ADL	ADL	25/03/2019	TRD edits
B	CHP	ADL	ADL	25/02/2019	Updated Portishead layout
A	CHP	ADL	ADL	23/02/2018	Limited Waiting TRD removed
Rev	By	Chkd	Apprv	Date	Description

travelwest
Bath & North East Somerset, Bristol, North Somerset and South Gloucestershire
Councils working together to improve your local transport

CH2M HILL
1 The Square Temple Quay Bristol BS1 6DG
Tel +44 (0)117 910 2580 Fax +44 (0)117 910 2581
www.ch2m.com

ch2m

Project **PORTISHEAD BRANCH LINE (METROWEST PHASE 1)**


Drawing

PERMANENT TRAFFIC REGULATION ORDERS [PORTISHEAD STATION]

Drawn by: ADS Date: 28/09/2017
Checked by: HS Date: 03/10/2017
Approved by: ADL Date: 03/10/2017

Drawing No. **467470.BQ.04.20-160** Revision **H**

Drawing Scale: 1:1000 @ A1 or 1:2000 @ A3

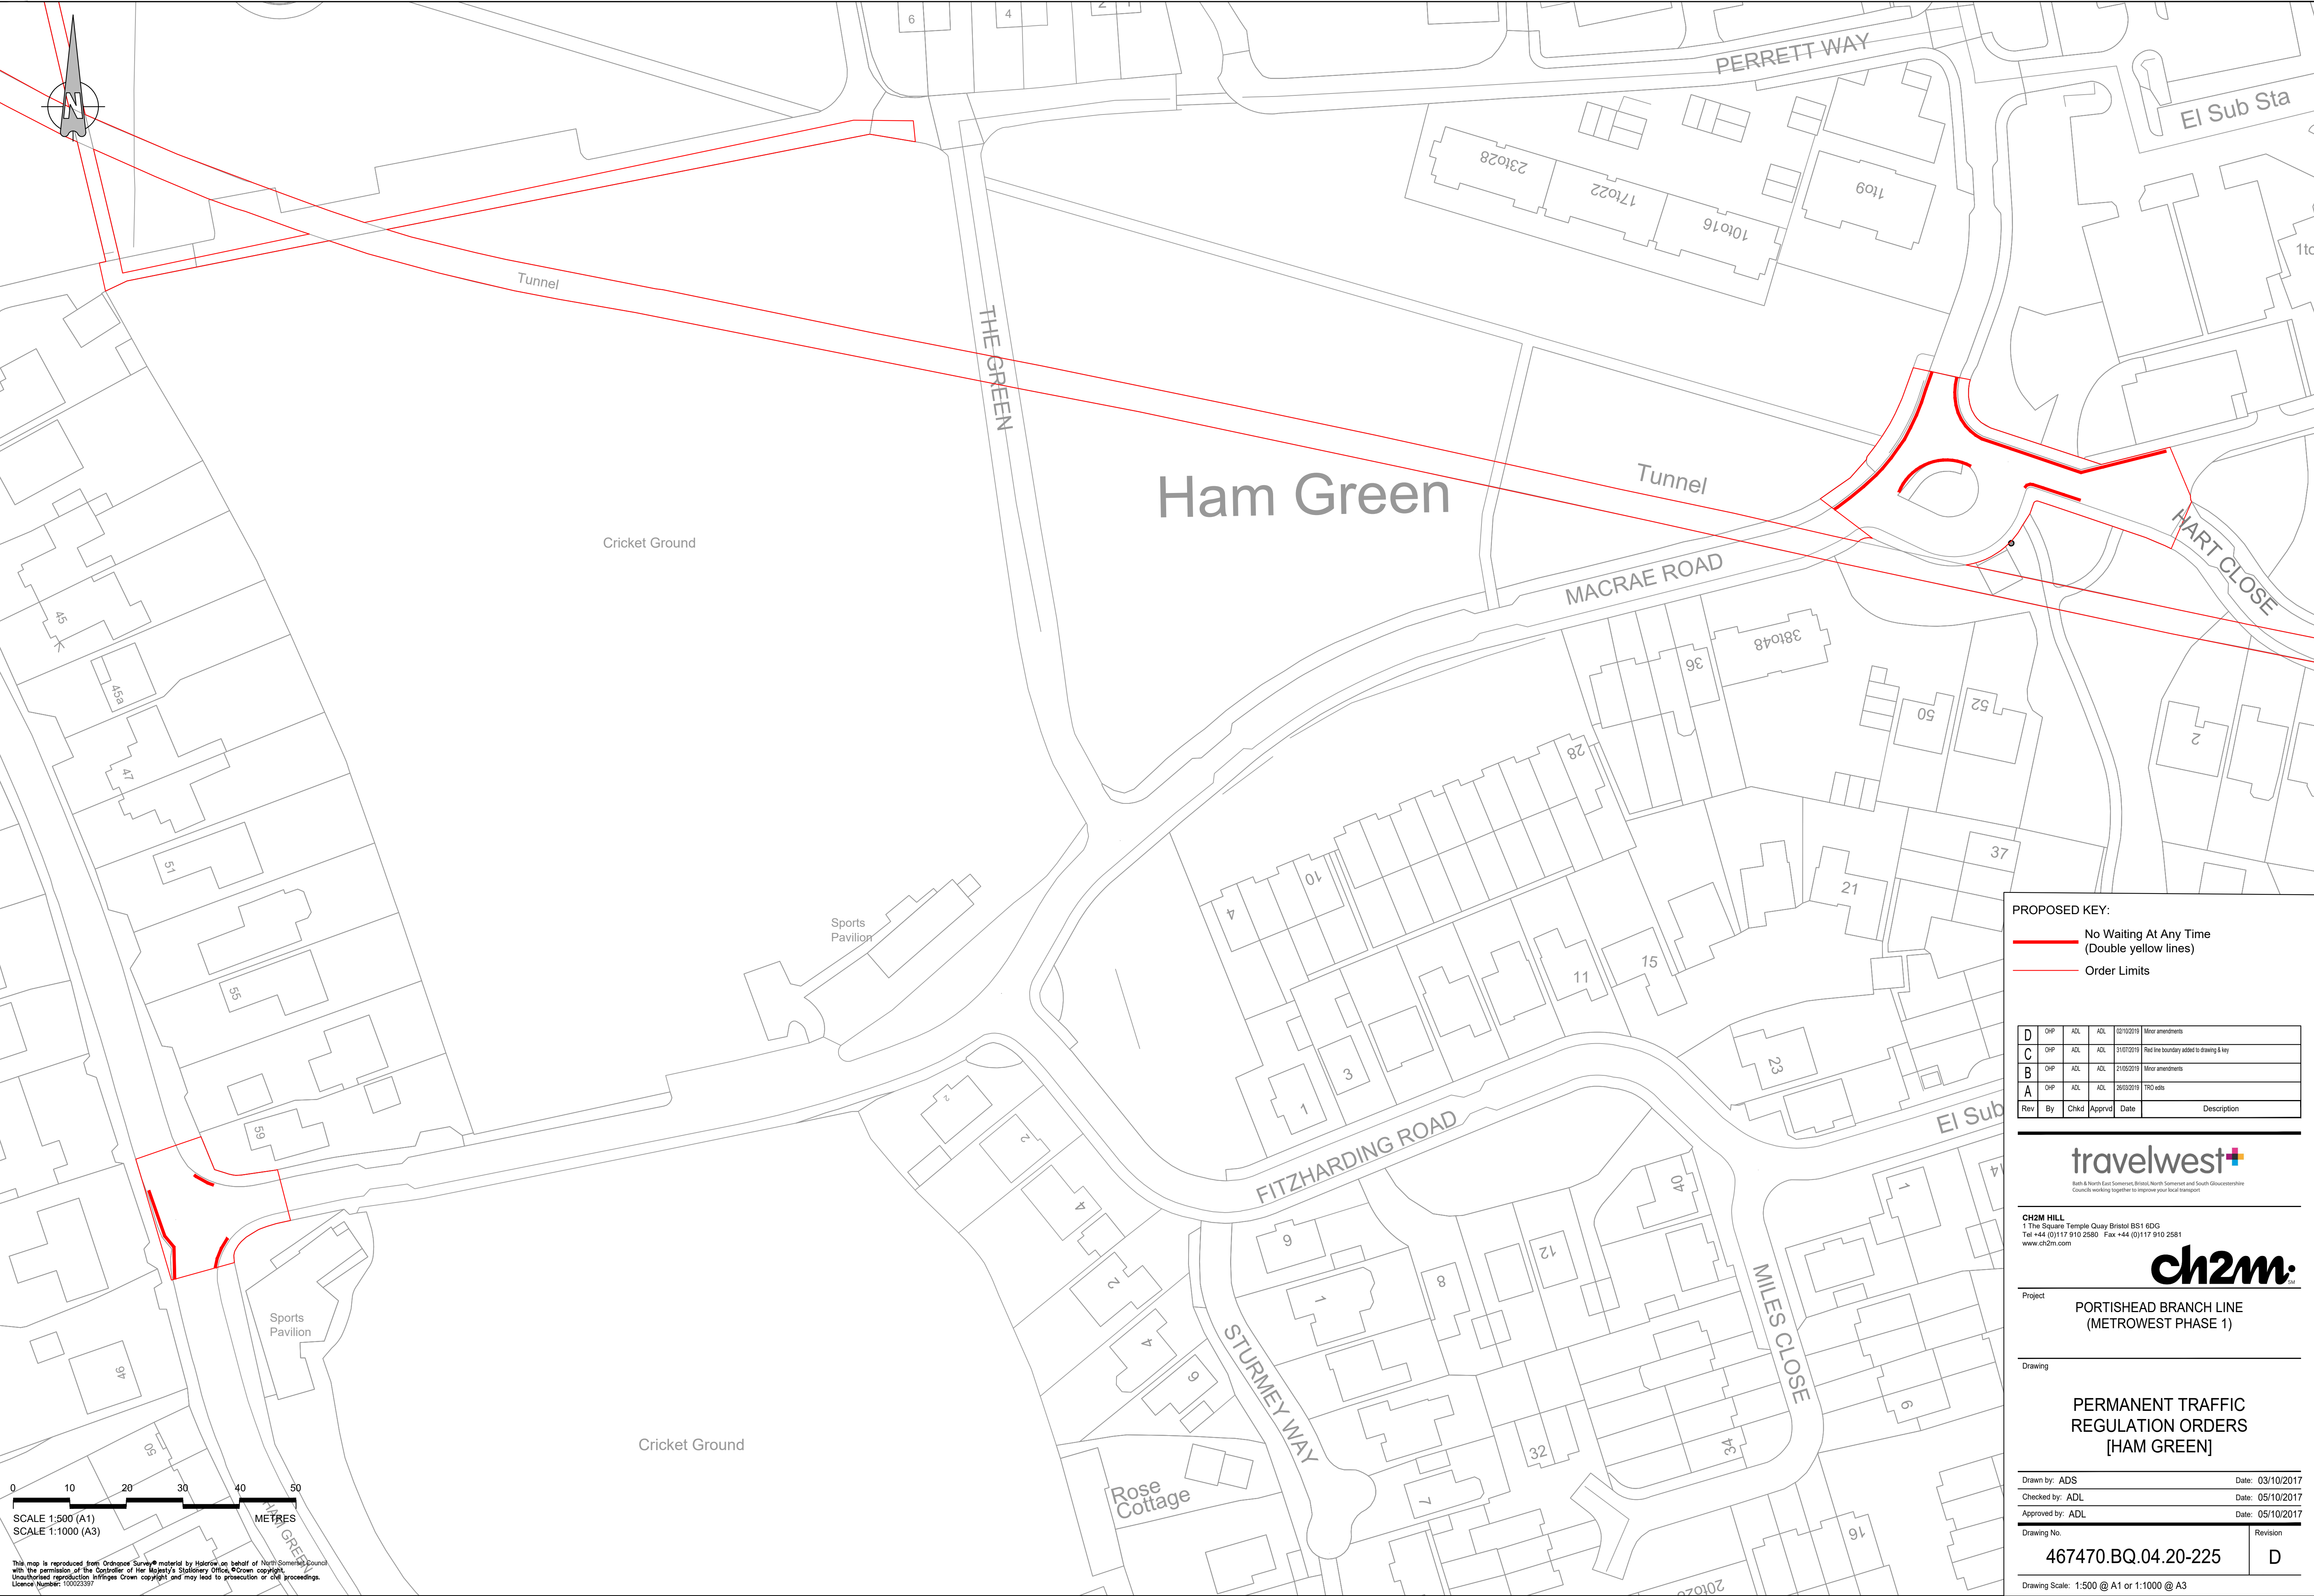

PROPOSED KEY:

- No Waiting At Any Time (Double yellow lines)
- Order Limits

Rev	By	Chkd	Apprvd	Date	Description
D	CHP	ADL	ADL	02/10/2019	Minor amendments
C	CHP	ADL	ADL	31/07/2019	Red line boundary added to drawing & key
B	CHP	ADL	ADL	21/05/2019	Minor amendments
A	CHP	ADL	ADL	26/02/2019	TRD note

travelwest

Bath & North East Somerset, Bristol, North Somerset and South Gloucestershire
Councils working together to improve your local transport

CH2M HILL
1 The Square Temple Quay Bristol BS1 6DG
Tel +44 (0)117 910 2580 Fax +44 (0)117 910 2581
www.ch2m.com

ch2m

Project
PORTISHEAD BRANCH LINE
(METROWEST PHASE 1)


Drawing
PERMANENT TRAFFIC
REGULATION ORDERS
[HAM GREEN]

Drawn by: ADS Date: 03/10/2017
Checked by: ADL Date: 05/10/2017
Approved by: ADL Date: 05/10/2017

Drawing No. Revision
467470.BQ.04.20-225 D

Drawing Scale: 1:500 @ A1 or 1:1000 @ A3

This map is reproduced from Ordnance Survey material by permission of the Controller of Her Majesty's Stationery Office. Crown copyright. Licence Number: 10002337

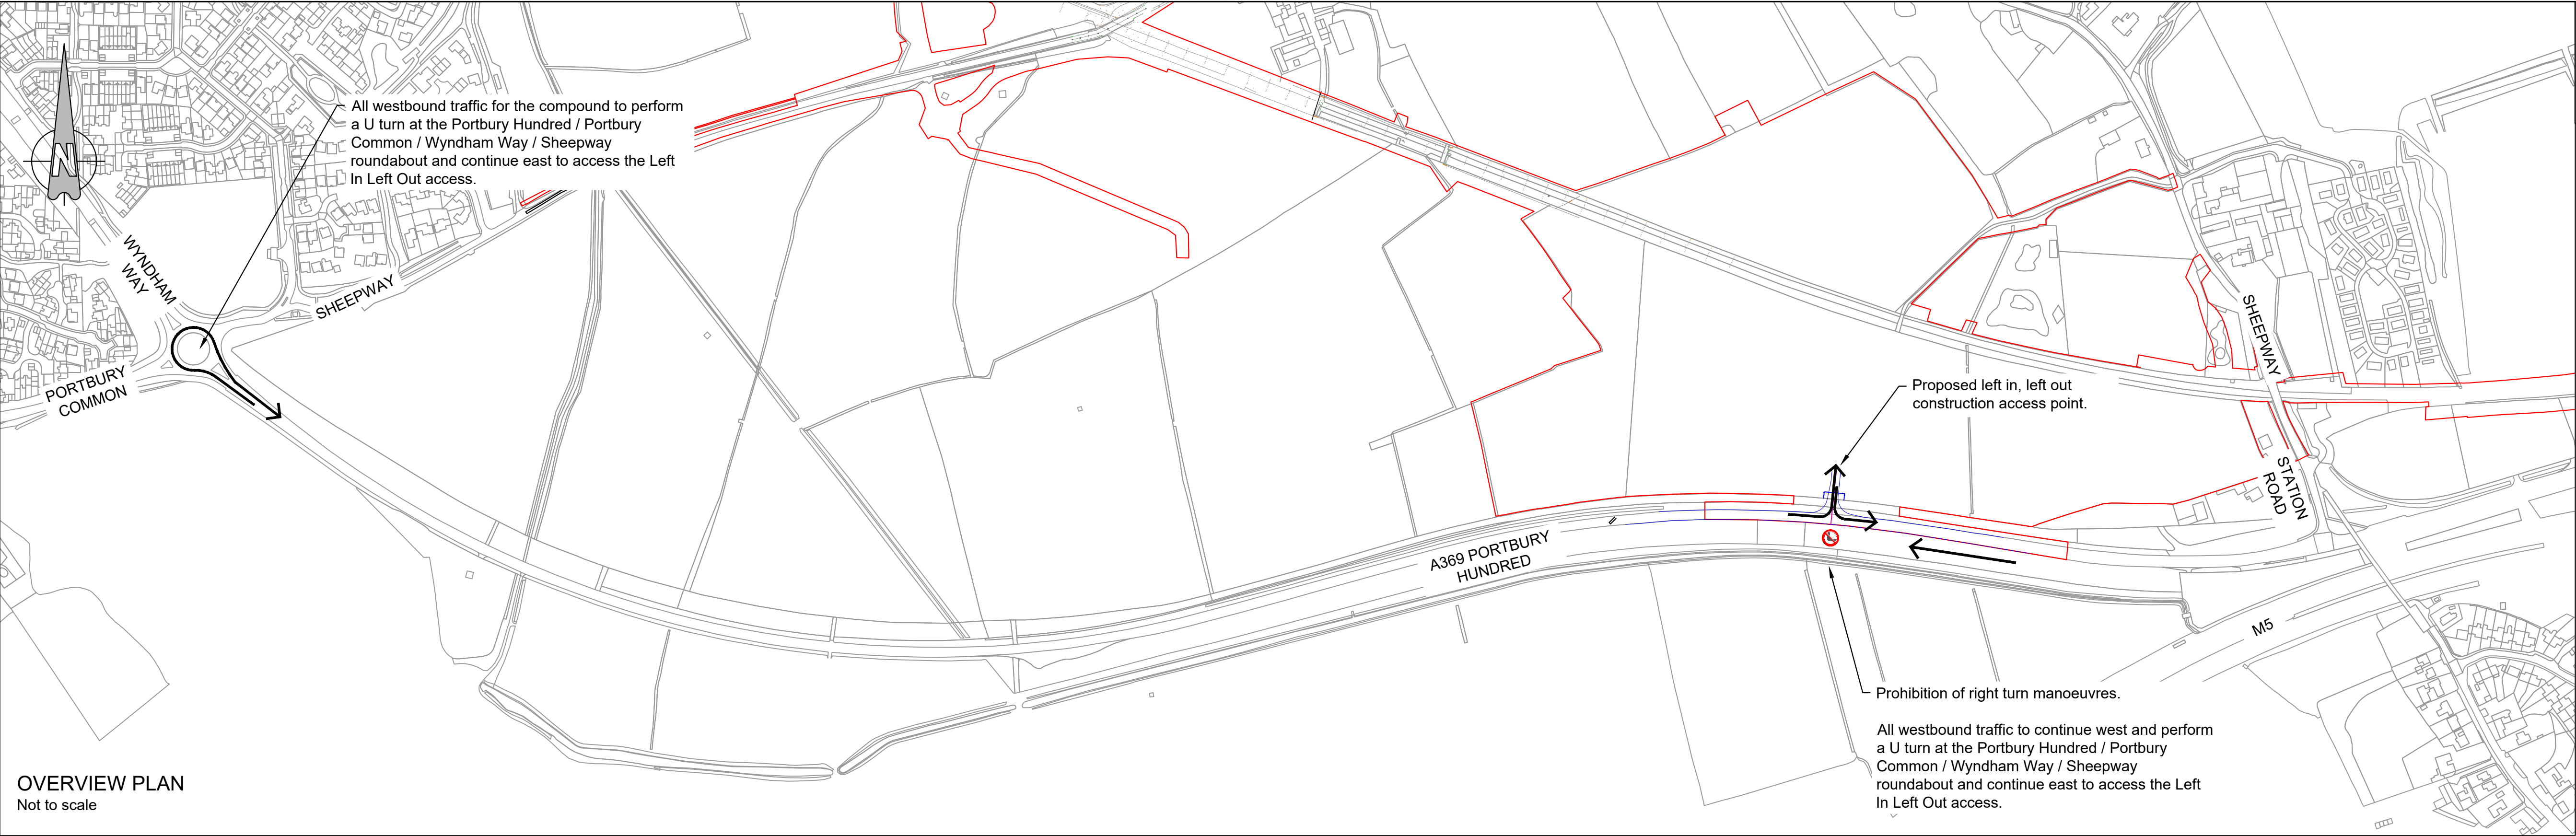

- NOTES
1. All dimensions are in metres unless noted otherwise.

Rev	By	Chkd	Appvd	Date	Description

travelwest
Bath & North East Somerset, Bristol, North Somerset and South Gloucestershire
Councils working together to improve your local transport

CH2M HILL
1 The Square Temple Quay Bristol BS1 6DG
Tel +44 (0)117 910 2580 Fax +44 (0)117 910 2581
www.ch2m.com

ch2m

Project
**PORTISHEAD BRANCH LINE
(METROWEST PHASE 1)**

Drawing
**PERMANENT TRAFFIC
REGULATION ORDERS
(PORTBURY HUNDRED)**

Drawn by:	ADS	Date:	07/11/2019
Checked by:	ADL	Date:	07/11/2019
Approved by:	ADL	Date:	07/11/2019
Drawing No.	467470.BQ.04.20-601	Revision	0

Drawing Scale: AS SHOWN

Drawing file path & name: \\BRSSTP001\Proj\Cad\Drawing\Projects\467470 NSG Framework\2013BQ.04.20 MW Phase 1 Highway Engineering\50 AutoCAD\16 Portbury Hundred.dwg
16 Portbury Hundred.dwg 467470.BQ.04.20-601 Rev0.dwg