


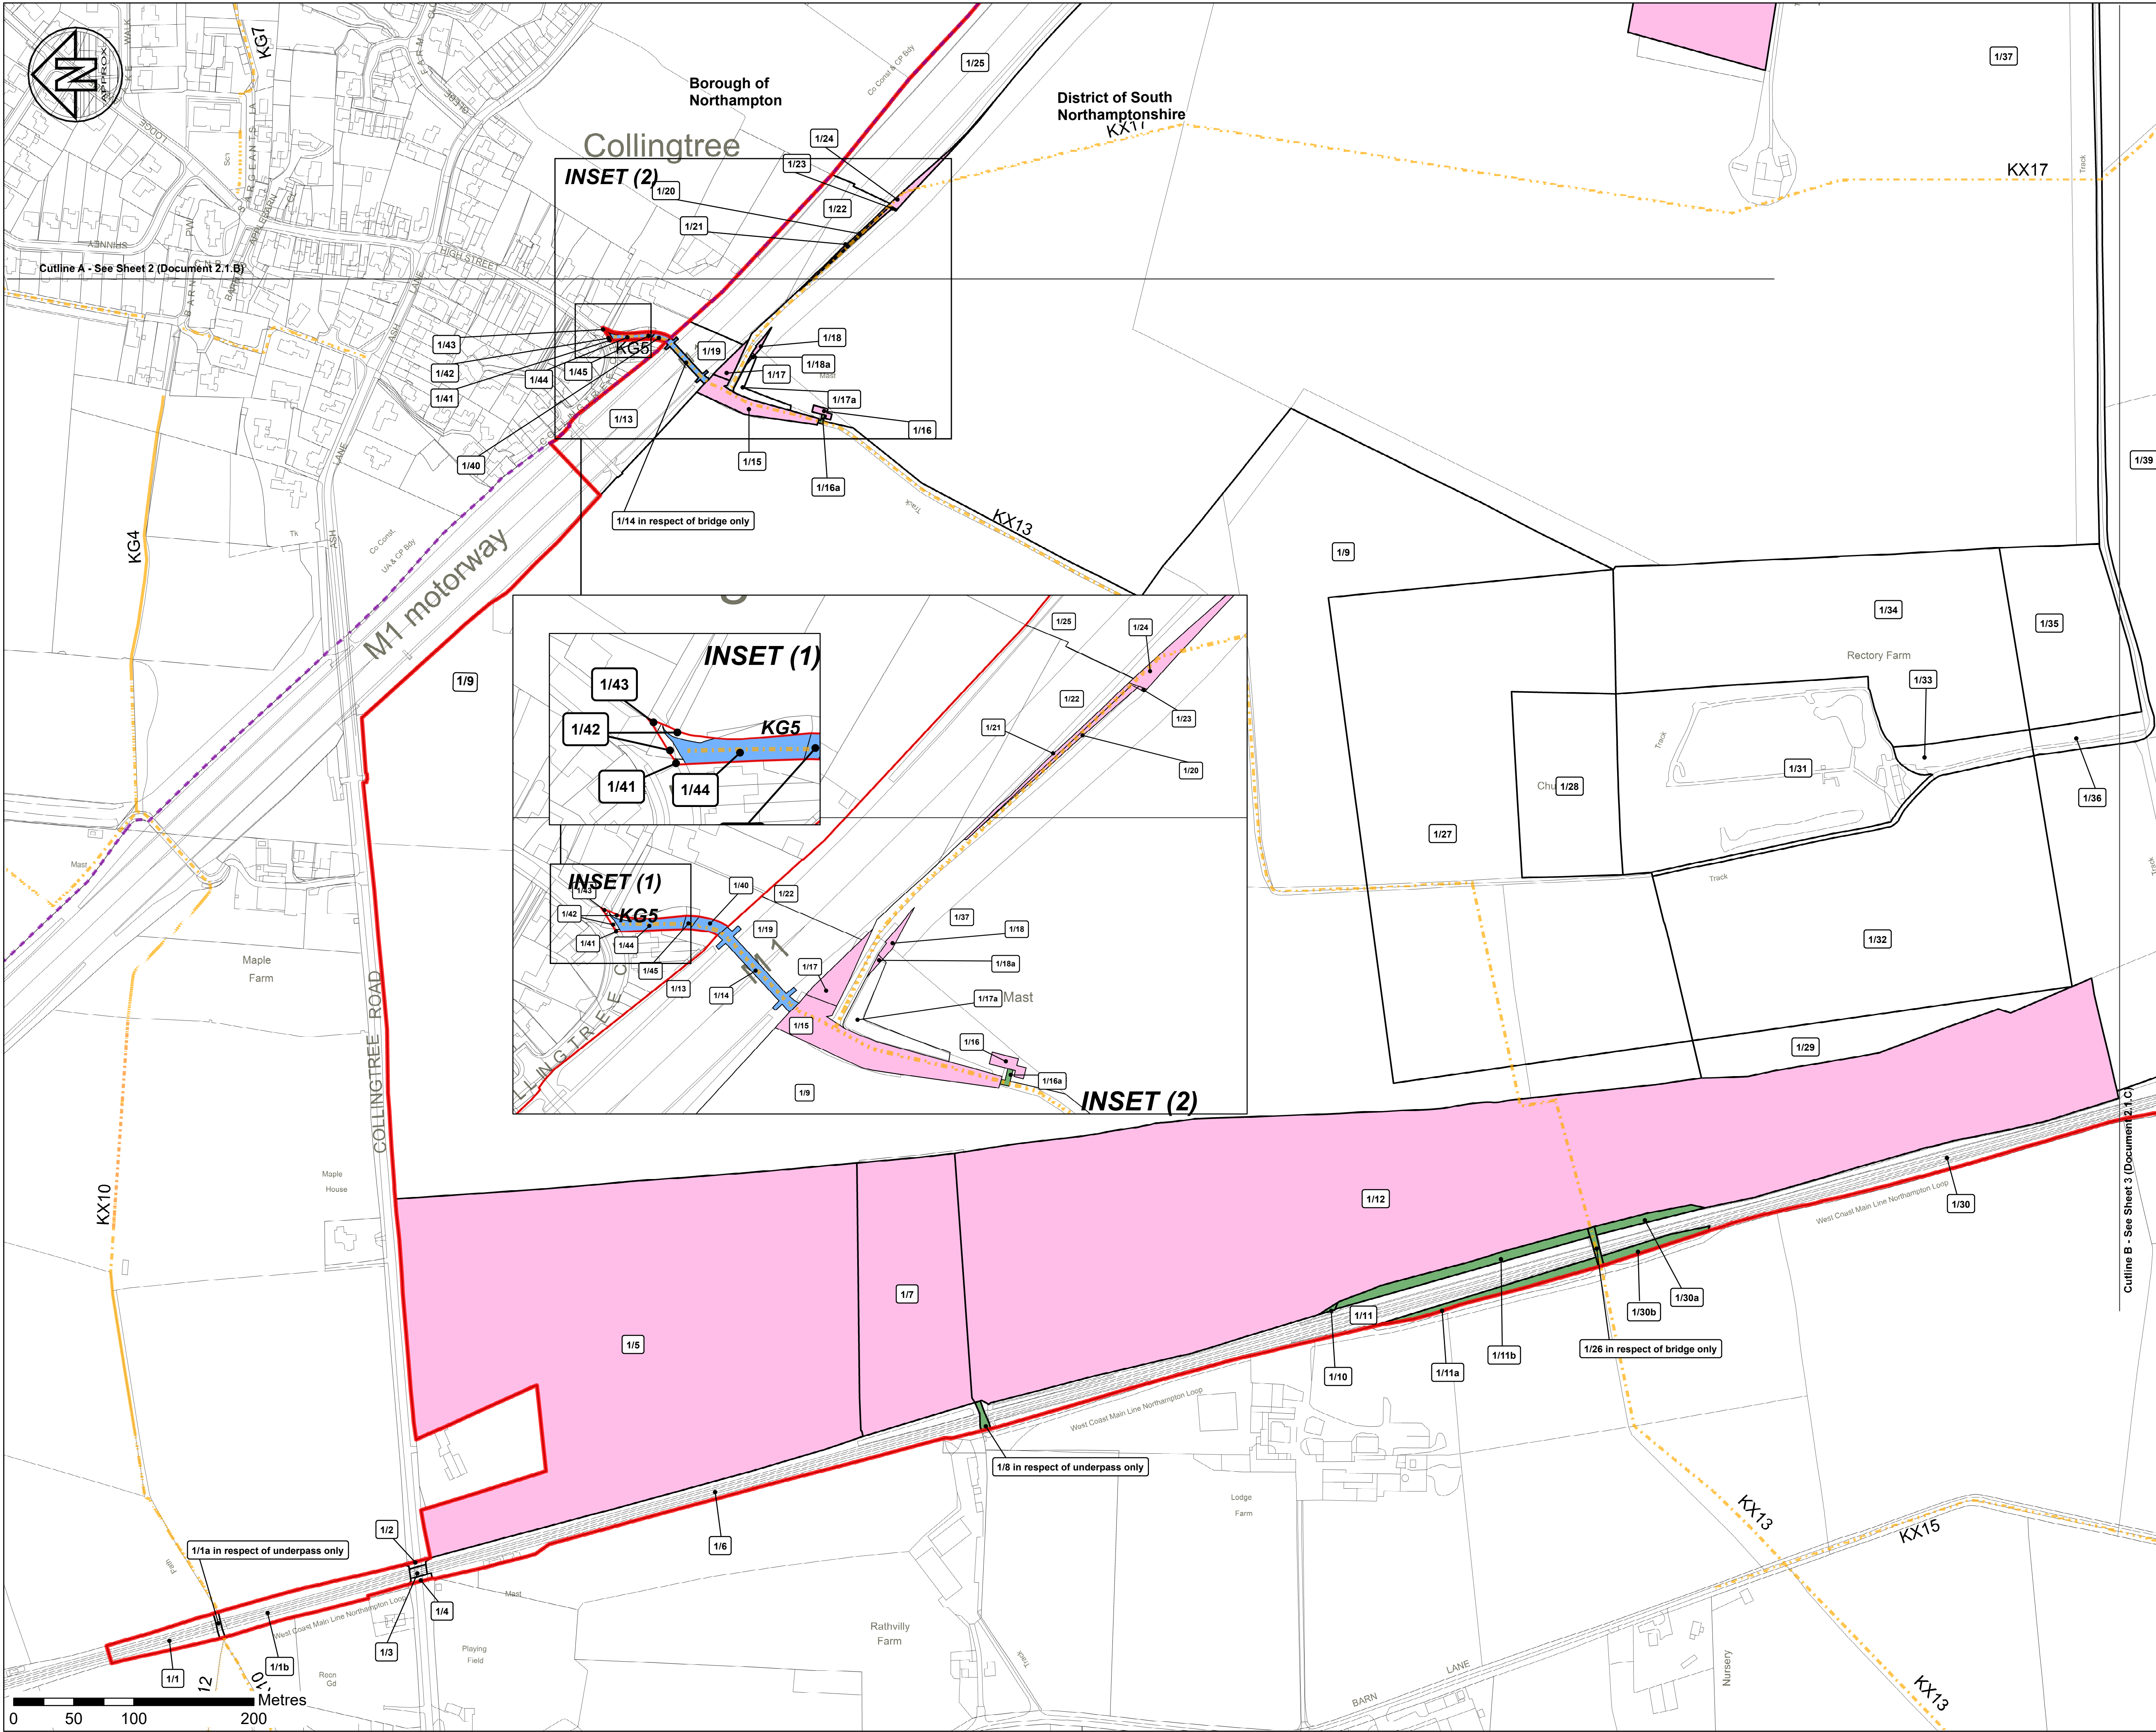

Legend

- No compulsory acquisition powers sought
- Order Limits
- Parcel Number
- Local Authority Administrative Boundaries
- Public Right of Way
- Rights to be acquired pursuant to article 25 of the DCO
- Rights to be acquired and/or created pursuant to article 25 of the DCO
- Land and rights to be acquired pursuant to articles 24 and/or 25 of the DCO
- Temporary use of land pursuant to article 35 of the DCO

The legend is identical on all sheets of the Land Plans and therefore not all items detailed in the legend are represented on each sheet.

06	11/05/2018	Preliminary Issue	DEM	OK
05	19/04/2018	Preliminary Issue	DEM	OK
04	23/03/2018	Order Limits and Works Areas Revised	DEM	OK
03	22/02/2018	Preliminary Issue	DEM	OK
02	27/10/2017	Preliminary Issue	DEM	OK
01	15/09/2017	Preliminary Issue	DEM	OK
Rev	Date	Details of issue / revision	Drw	Rev

ISSUES & REVISIONS



THE NORTHAMPTON GATEWAY RAIL FREIGHT INTERCHANGE ORDER 201X

Drawing Title
LAND PLANS (SHEET 1 OF 6)

Scale	1:2,500	Drawn	D. Esteve
Size	A1	Reviewed	O. Kerr
Regulation	5(2) (i)	Document	2.1A

Drawing Status
SUBMISSION

WSP reference	Revision
62241114-001 \ 2.1 A	06