


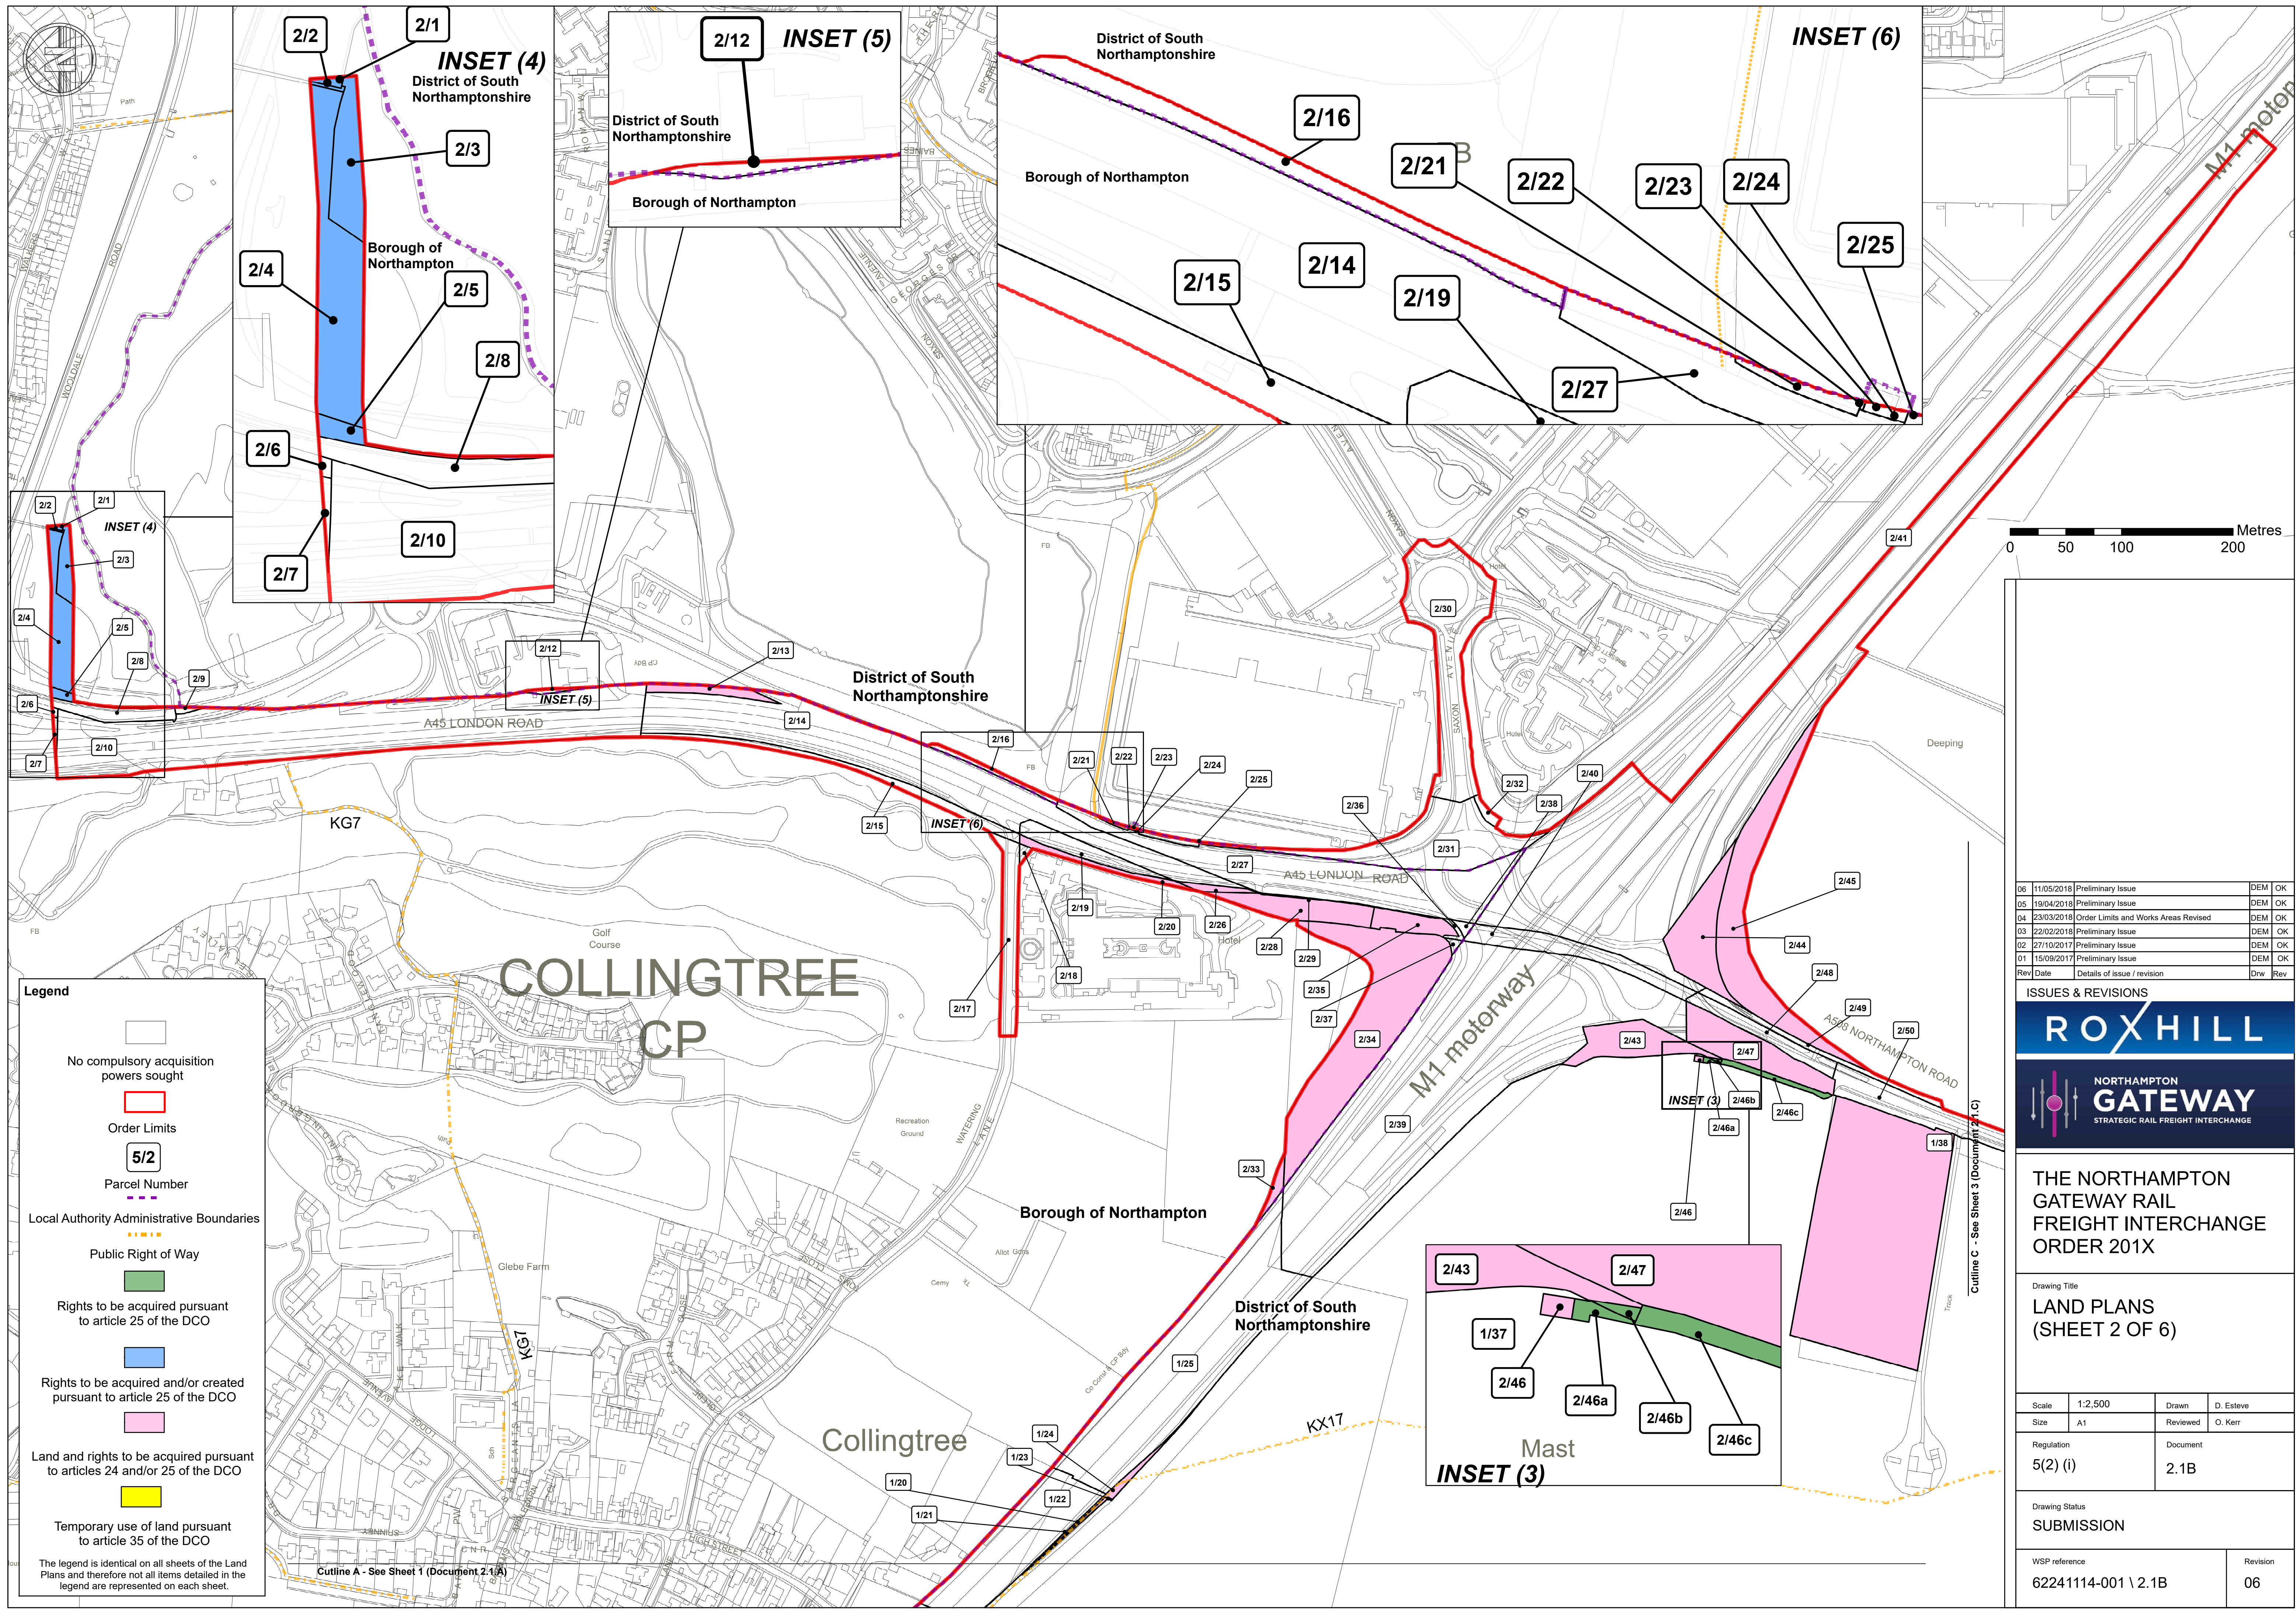

**Legend**

No compulsory acquisition powers sought

Order Limits

5/2

Parcel Number

Local Authority Administrative Boundaries

Public Right of Way

Rights to be acquired pursuant to article 25 of the DCO

Rights to be acquired and/or created pursuant to article 25 of the DCO

Land and rights to be acquired pursuant to articles 24 and/or 25 of the DCO

Temporary use of land pursuant to article 35 of the DCO

The legend is identical on all sheets of the Land Plans and therefore not all items detailed in the legend are represented on each sheet.

|     |            |                                      |     |     |
|-----|------------|--------------------------------------|-----|-----|
| 06  | 11/05/2018 | Preliminary Issue                    | DEM | OK  |
| 05  | 19/04/2018 | Preliminary Issue                    | DEM | OK  |
| 04  | 23/03/2018 | Order Limits and Works Areas Revised | DEM | OK  |
| 03  | 22/02/2018 | Preliminary Issue                    | DEM | OK  |
| 02  | 27/10/2017 | Preliminary Issue                    | DEM | OK  |
| 01  | 15/09/2017 | Preliminary Issue                    | DEM | OK  |
| Rev | Date       | Details of issue / revision          | Drw | Rev |

ISSUES & REVISIONS

ROXHILL

NORTHAMPTON GATEWAY

STRATEGIC RAIL FREIGHT INTERCHANGE

THE NORTHAMPTON GATEWAY RAIL FREIGHT INTERCHANGE ORDER 201X

Drawing Title

LAND PLANS (SHEET 2 OF 6)

|            |          |          |           |
|------------|----------|----------|-----------|
| Scale      | 1:2,500  | Drawn    | D. Esteve |
| Size       | A1       | Reviewed | O. Kerr   |
| Regulation | 5(2) (i) | Document | 2.1B      |

Drawing Status

SUBMISSION

|                     |          |
|---------------------|----------|
| WSP reference       | Revision |
| 62241114-001 \ 2.1B | 06       |