



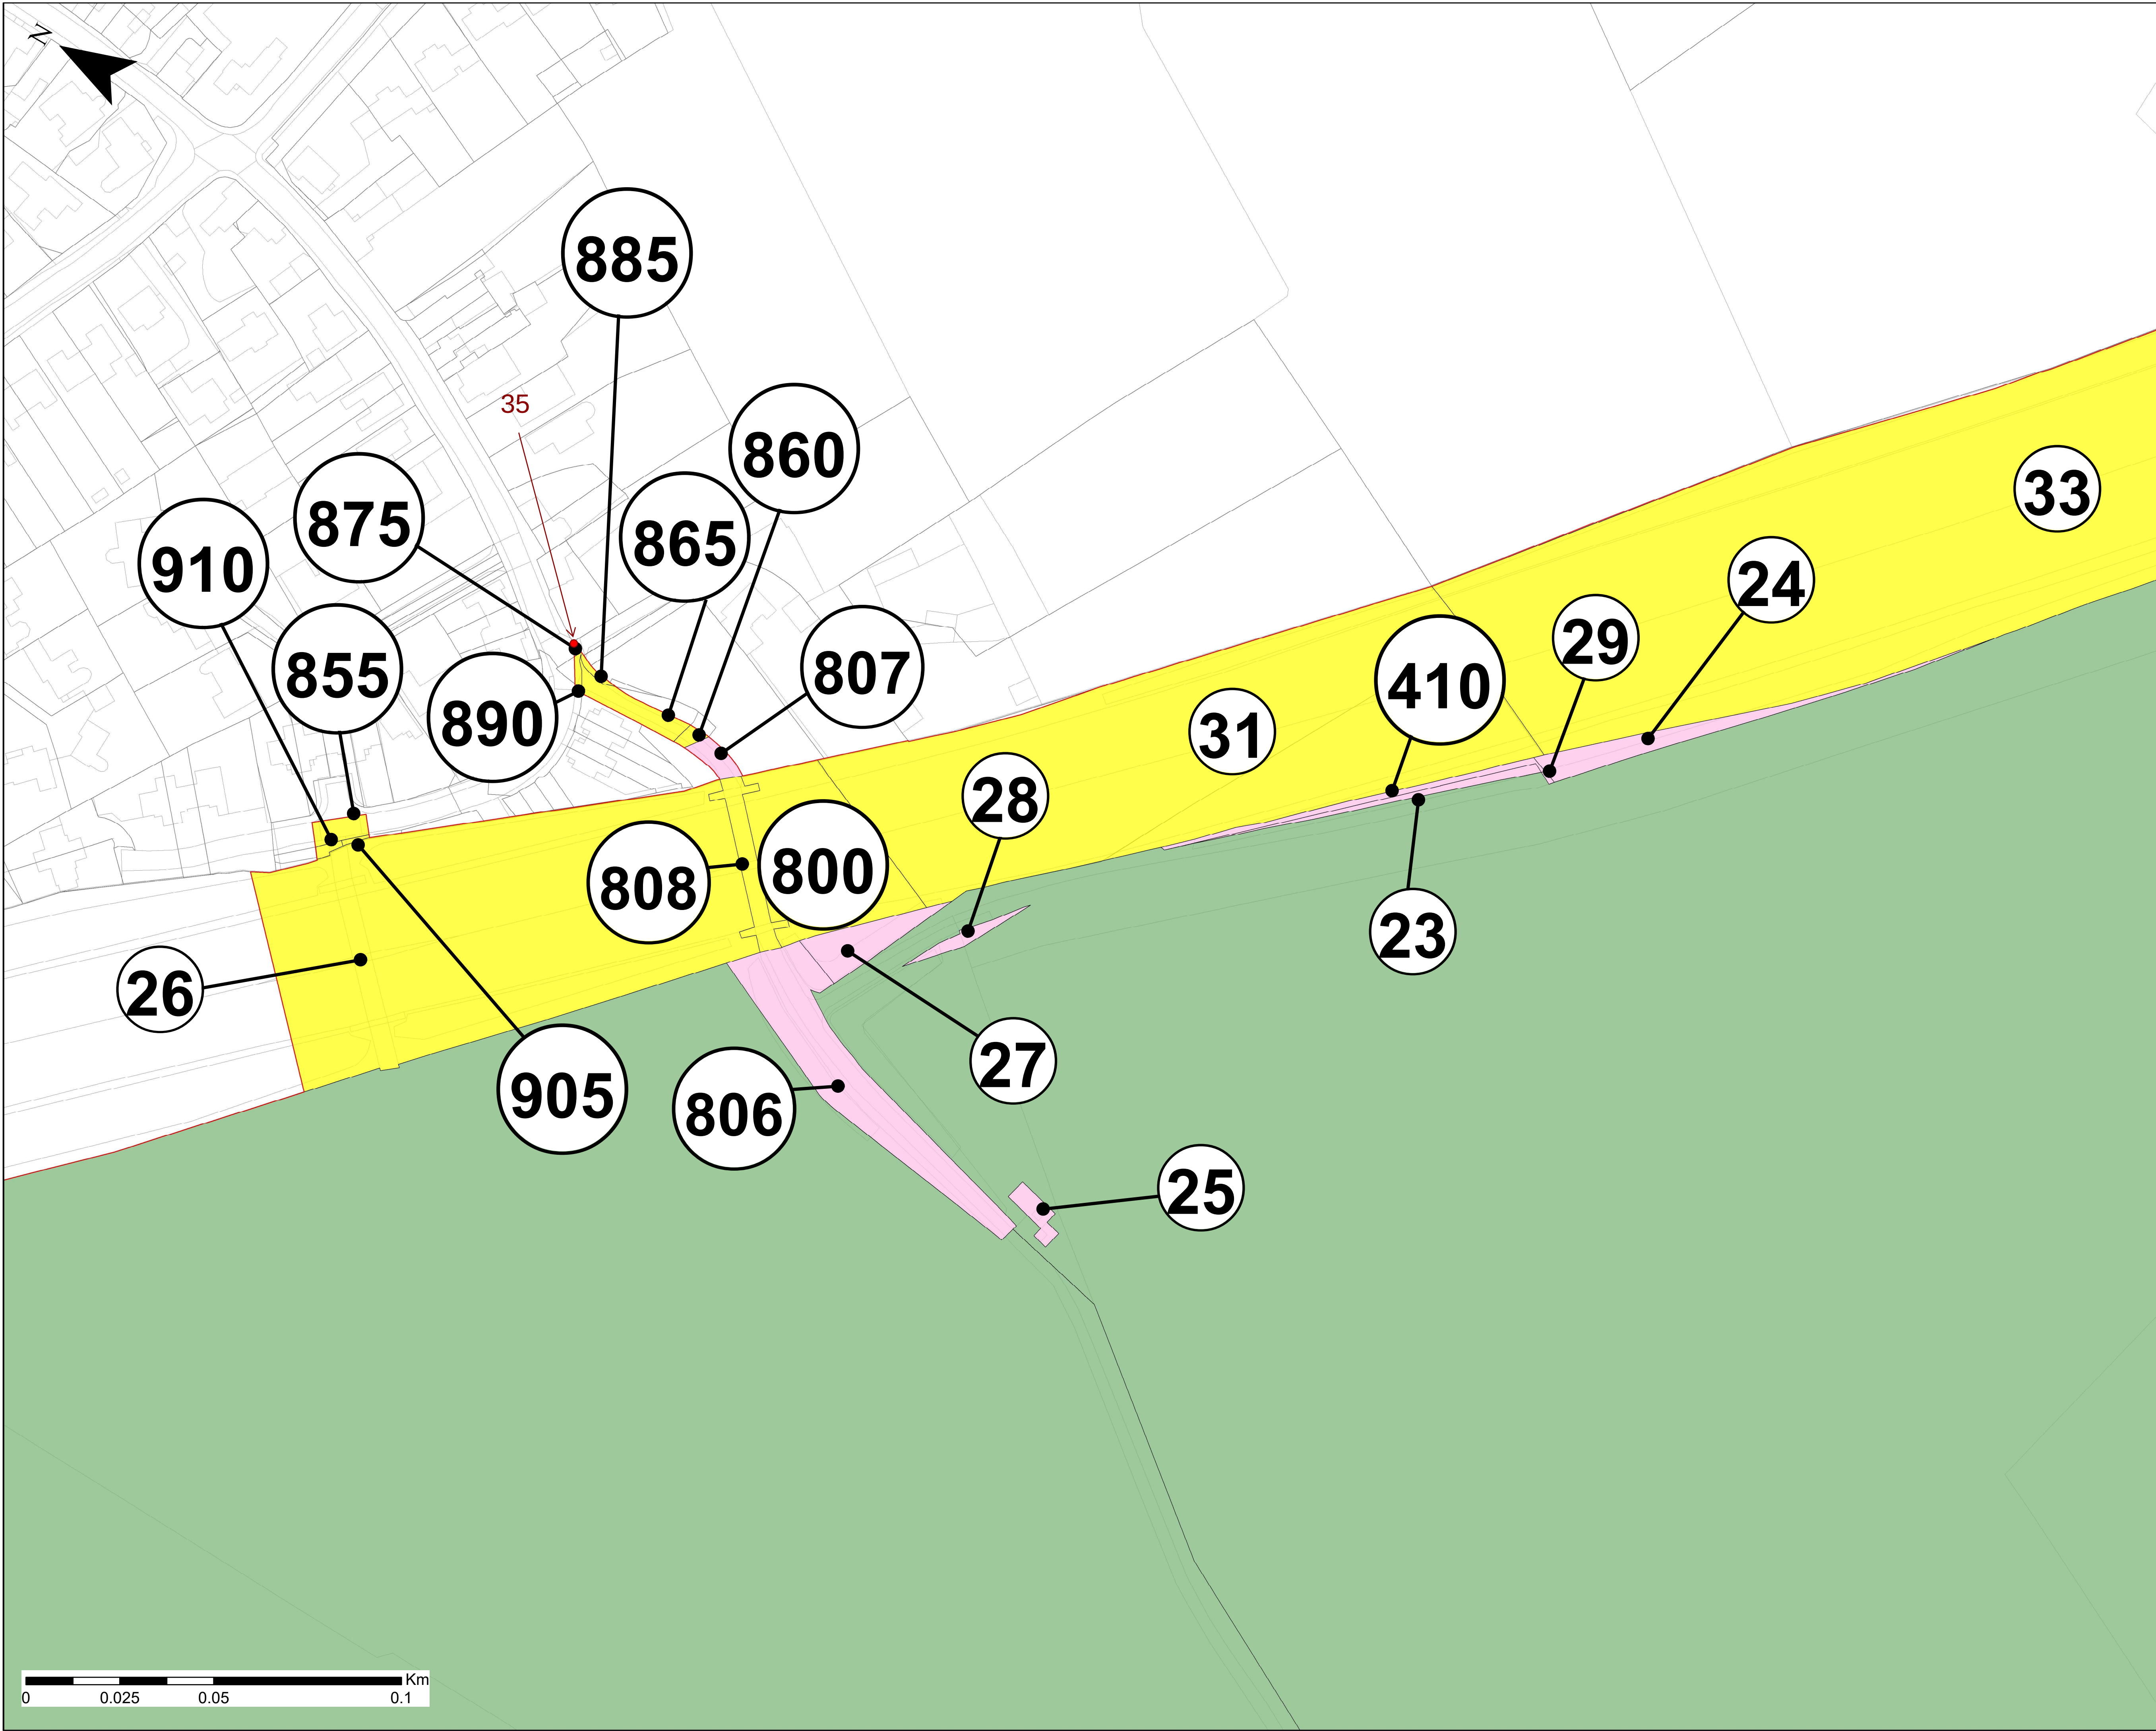

Legend



Parcel Limits

 

Order Limits (20170914)



Parcel Number




Land under the control of the Undertaker in respect of which the extent of compulsory acquisition is to be confirmed but will be limited to the suspension and/or interference with easements and/or other private rights and/or the extinguishment of easements and/or other private rights which are inconsistent with the authorised development



New rights to be created and/or land in relation to which it is proposed to suspend and/or interfere with easements and/or other private rights and/or to extinguish easements and/or other private rights which are inconsistent with the authorised development (to be confirmed)



Land to be acquired and/or new rights to be created (to be confirmed)

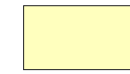

Land to be subject to powers of temporary use (to be confirmed)



Rights which may be interfered with and/or suspended

P1	27/09/2017	Preliminary Issue	DEM	OK	
Rev	Date	Details of issue / revision	Drw	Rev	

ISSUES & REVISIONS



**NORTHAMPTON
GATEWAY RAIL FREIGHT
INTERCHANGE ORDER 201X**

Drawing Title
**DRAFT LAND PLANS
(Sheet 5 of [7])**

Scale	1:800	Drawn	D. Esteve
Size	A1	Reviewed	O. Kerr
Regulation	5(2)(i)	Document	Document 2.1 E

Drawing Status
Draft for Stage 2 Consultation

WSP reference	Revision
62241114-001 \ 2.1 [E]	02