


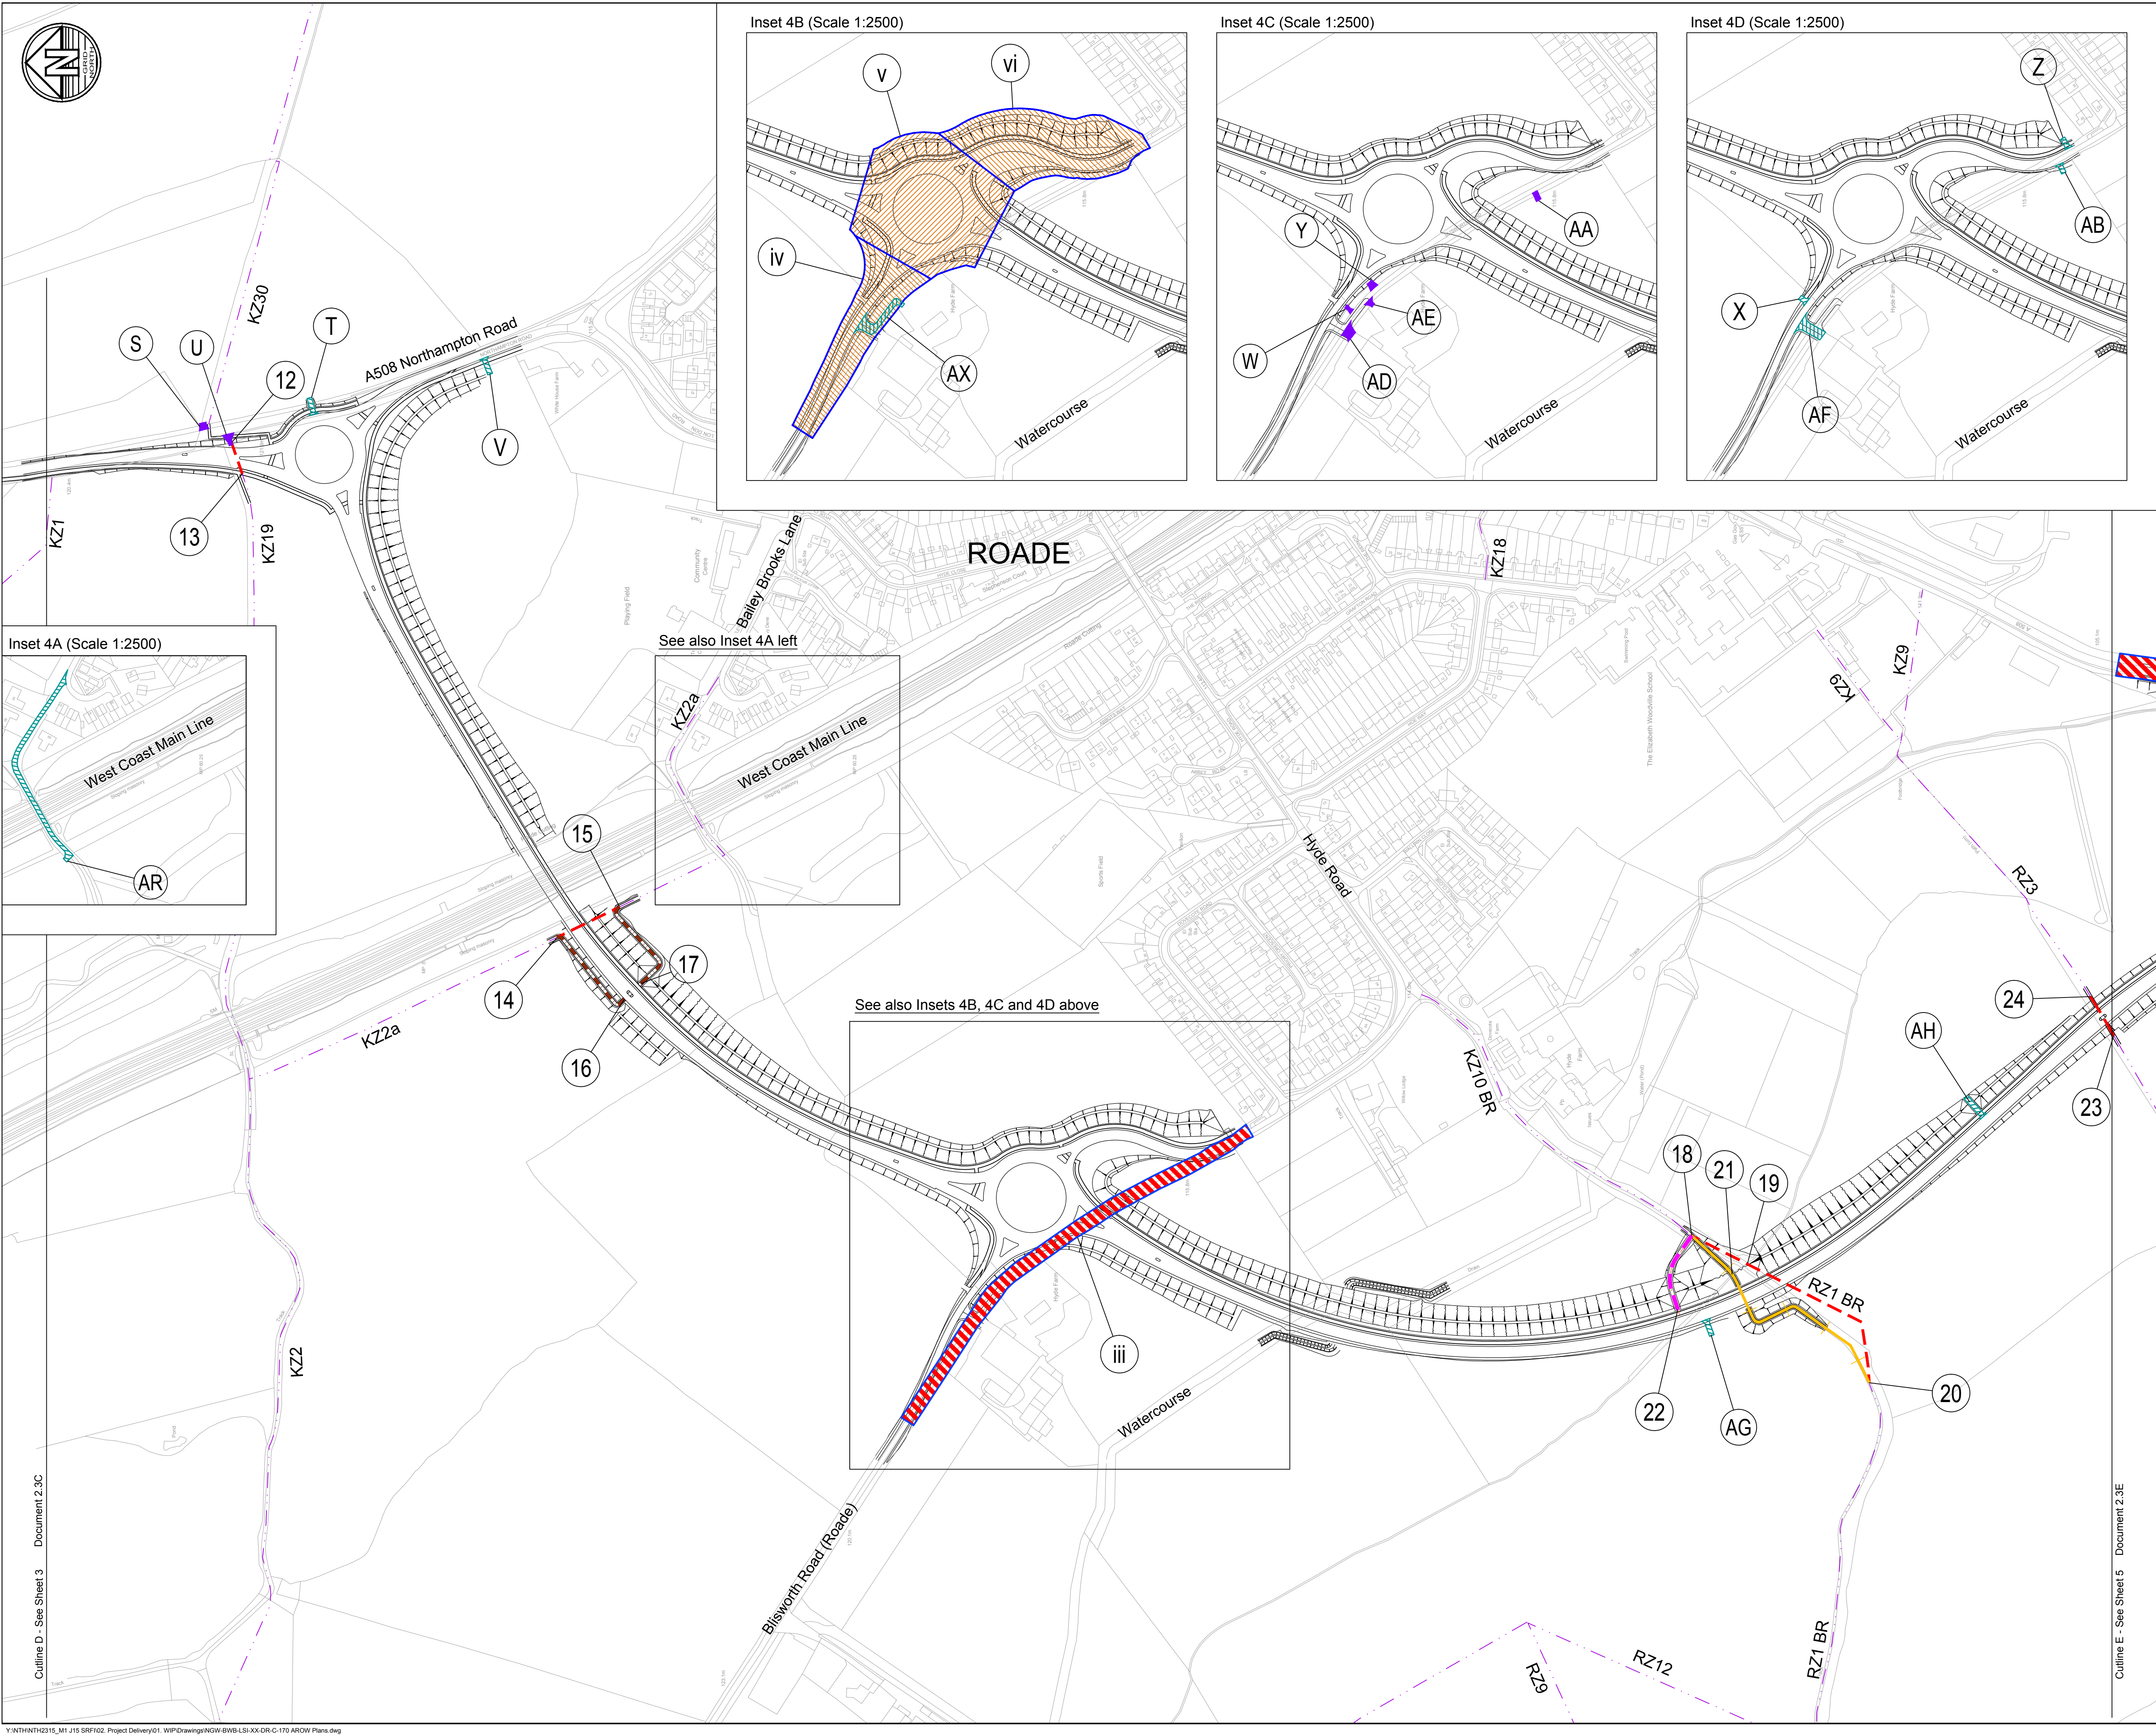

**Legend**

- EXISTING HIGHWAY TO BE STOPPED UP
- DIVERTED MOTORWAY SPECIAL ROAD
- DIVERTED ALL PURPOSE LOCAL HIGHWAY
- EXISTING PRIVATE MEANS OF ACCESS STOPPED UP
- NEW PRIVATE MEANS OF ACCESS
- EXISTING PUBLIC RIGHT OF WAY RETAINED
- EXISTING PUBLIC RIGHT OF WAY STOPPED UP
- NEW PUBLIC FOOTPATH CREATED
- NEW PUBLIC BRIDLEWAY CREATED
- NEW CYCLE TRACK CREATED (ALL PURPOSE HIGHWAY FOR USE BY PEDESTRIANS AND CYCLISTS ONLY)
- ROMAN NUMERAL REFERENCE LABELS: REFER TO SCHEDULE 4 OF THE DEVELOPMENT CONSENT ORDER
- NUMERIC REFERENCE LABELS: REFER TO SCHEDULE 5 OF THE DEVELOPMENT CONSENT ORDER
- ALPHABETIC REFERENCE LABELS: REFER TO SCHEDULE 6 OF THE DEVELOPMENT CONSENT ORDER
- ADMINISTRATIVE BOUNDARY BETWEEN SOUTH NORTHAMPTONSHIRE DISTRICT AND BOROUGH OF NORTHAMPTON

THE LEGEND IS IDENTICAL ON ALL SHEETS OF THE ACCESS AND RIGHTS OF WAY PLANS AND THEREFORE NOT ALL ITEMS DETAILED IN THE LEGEND ARE REPRESENTED ON EACH SHEET

0 50 100 150 200  
SCALE: METRES

|     |          |                                        |     |     |
|-----|----------|----------------------------------------|-----|-----|
| P6  | 22.10.18 | Access ref AC removed                  | SRH | SRH |
| P5  | 24.04.18 | Issued for Submission                  | SRH | SRH |
| P4  | 16.03.18 | Scheme review                          | SRH | SRH |
| P3  | 28.02.18 | Minor corrections                      | SRH | SRH |
| P2  | 26.01.18 | Updates following Stage 2 consultation | GDJ | SRH |
| P1  | 27.09.17 | Preliminary Issue                      | GDJ | SRH |
| Rev | Date     | Details of issue / revision            | Drw | Rev |

ISSUES & REVISIONS

**ROXHILL**

**NORTHAMPTON GATEWAY**  
STRATEGIC RAIL FREIGHT INTERCHANGE

**THE NORTHAMPTON GATEWAY RAIL FREIGHT INTERCHANGE ORDER 201X**

Drawing Title  
**ACCESS AND RIGHTS OF WAY PLANS  
SHEET 4 OF 5**

|                |                                  |          |             |
|----------------|----------------------------------|----------|-------------|
| Scale          | 1:2,500                          | Drawn    | G.Jones     |
| Size           | A1                               | Reviewed | S. Hilditch |
| Regulation     | <b>5(2) (k)</b>                  | Document | <b>2.3D</b> |
| Drawing Status | <b>SUBMISSION</b>                |          |             |
| Drawing No.    | <b>NGW-BWB-LSI-04-DR-C-00174</b> | Revision | <b>P6</b>   |