


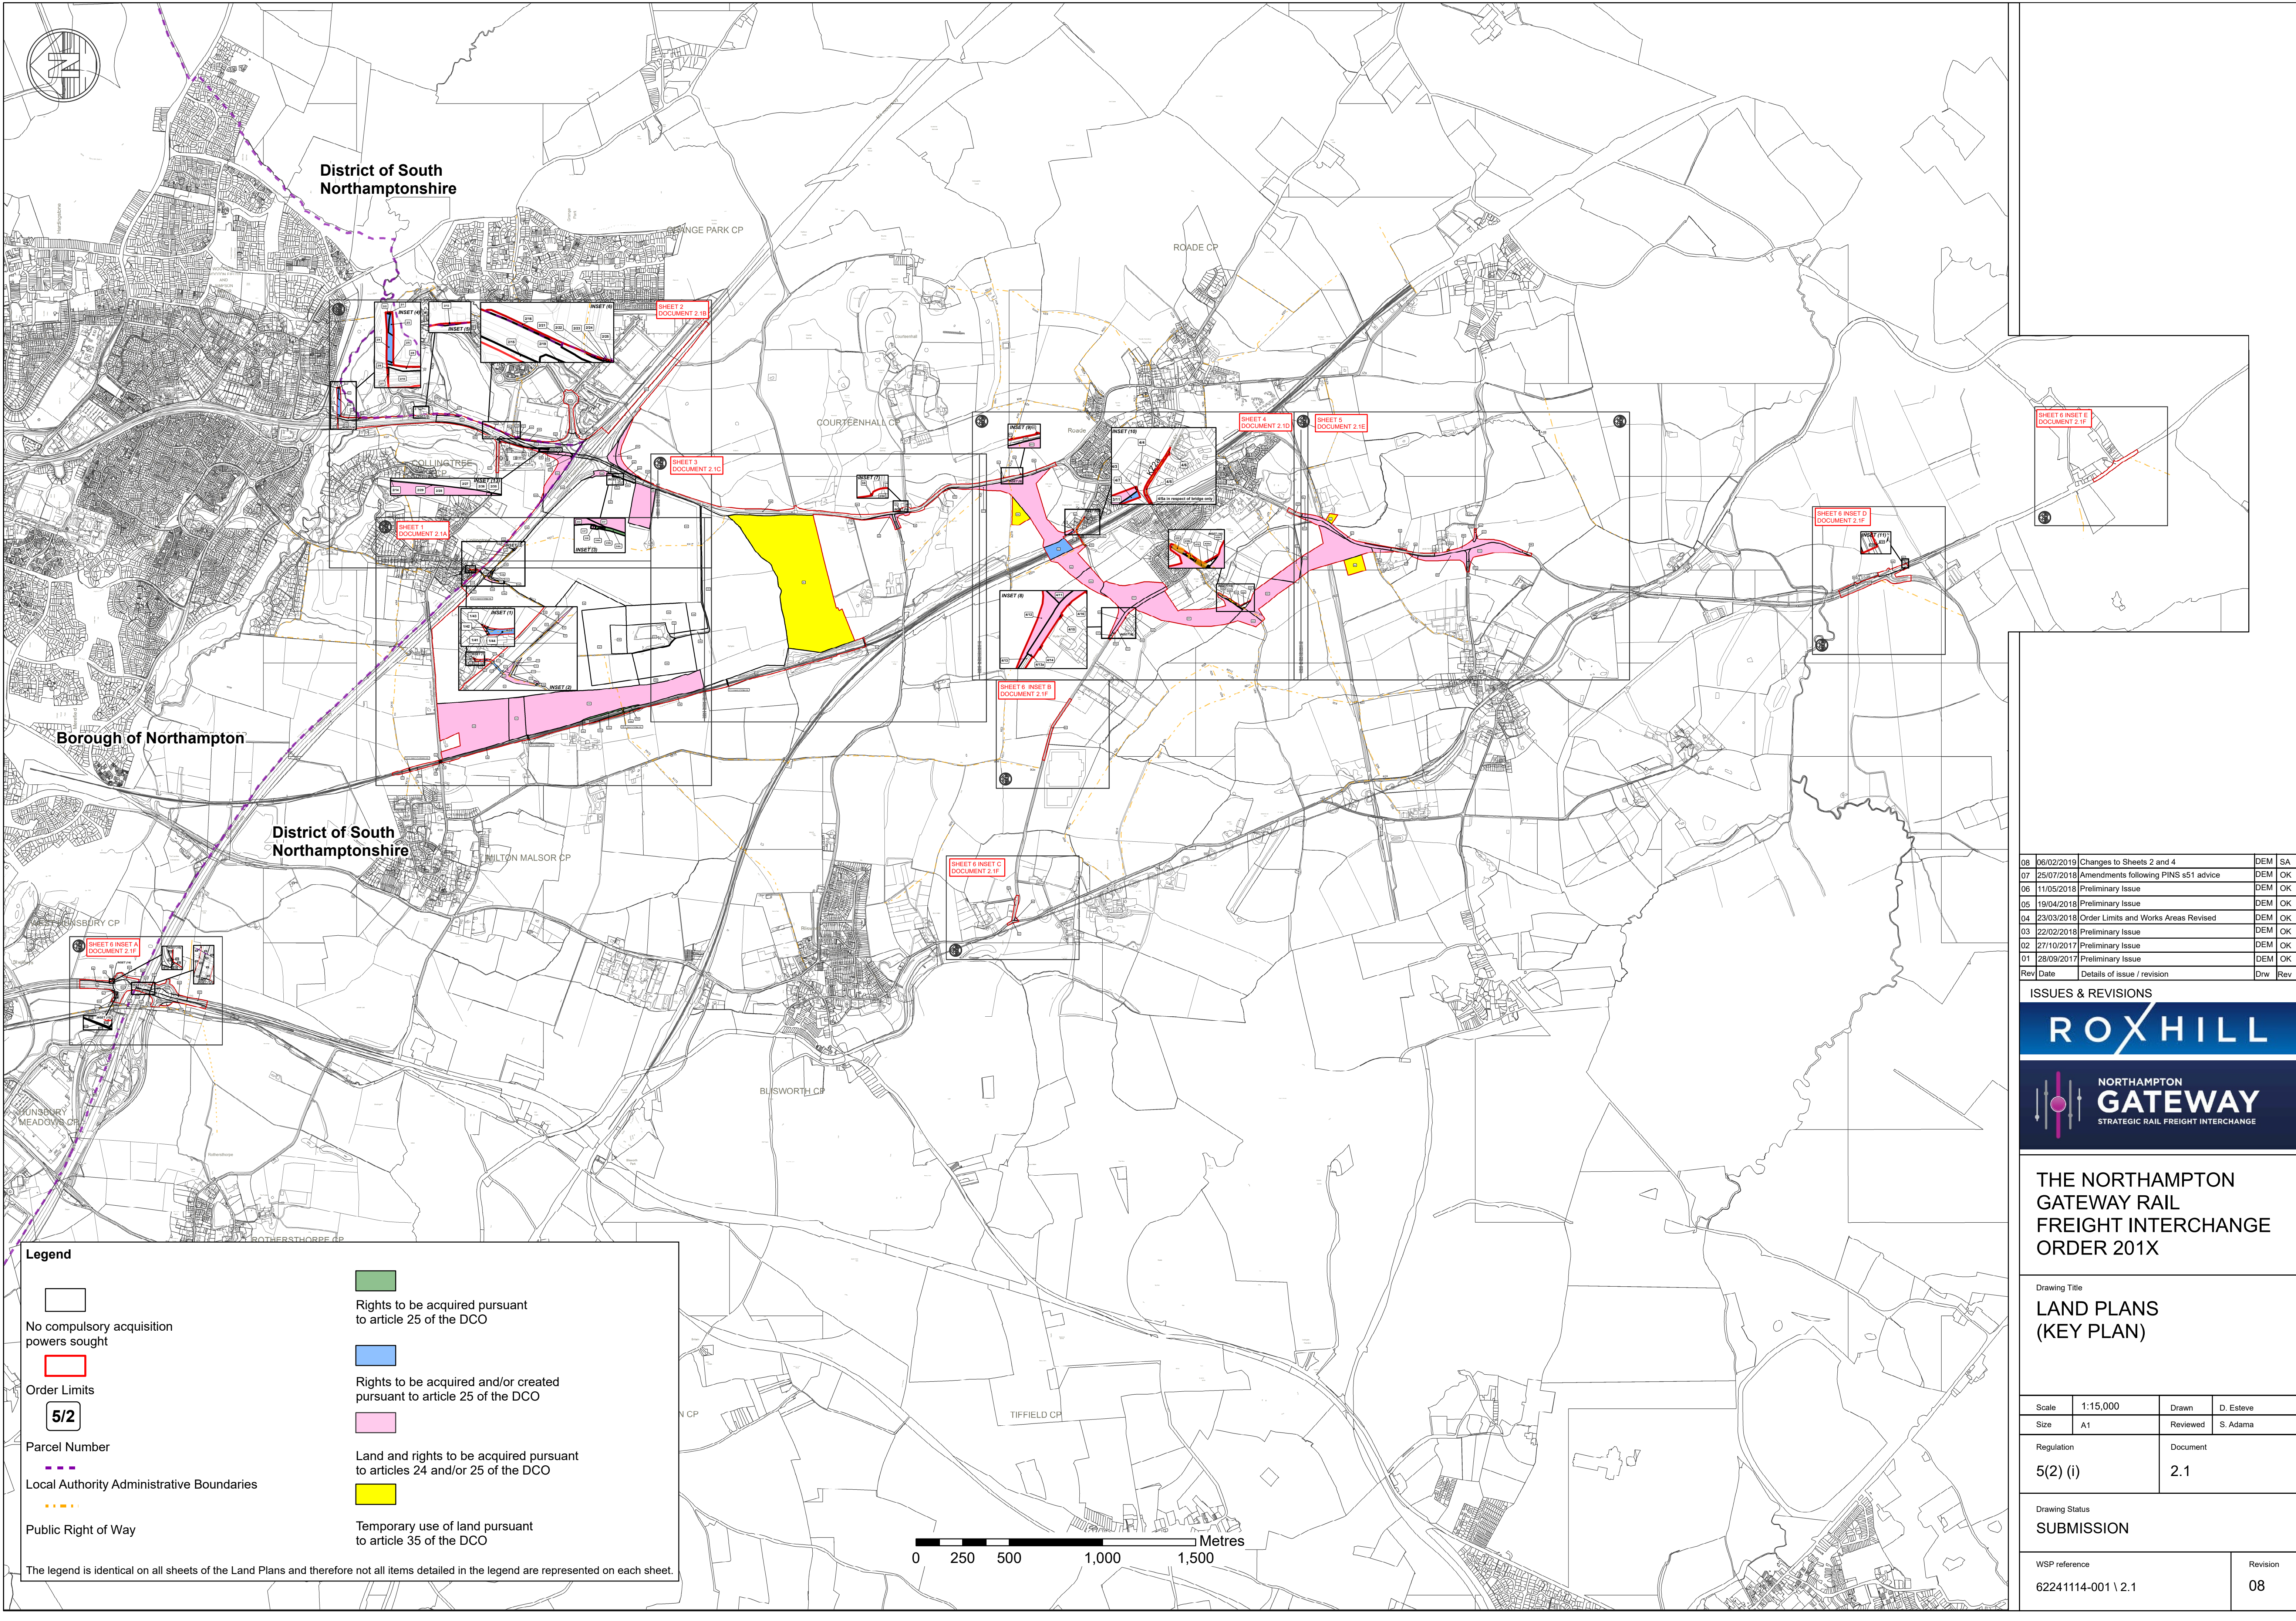

Legend

No compulsory acquisition powers sought

Order Limits

5/2

Parcel Number

Local Authority Administrative Boundaries

Public Right of Way

Rights to be acquired pursuant to article 25 of the DCO

Rights to be acquired and/or created pursuant to article 25 of the DCO

Land and rights to be acquired pursuant to articles 24 and/or 25 of the DCO

Temporary use of land pursuant to article 35 of the DCO

The legend is identical on all sheets of the Land Plans and therefore not all items detailed in the legend are represented on each sheet.

08	06/02/2019	Changes to Sheets 2 and 4	DEM	SA
07	25/07/2018	Amendments following PINS s51 advice	DEM	OK
06	11/05/2018	Preliminary Issue	DEM	OK
05	19/04/2018	Preliminary Issue	DEM	OK
04	23/03/2018	Order Limits and Works Areas Revised	DEM	OK
03	22/02/2018	Preliminary Issue	DEM	OK
02	27/10/2017	Preliminary Issue	DEM	OK
01	28/09/2017	Preliminary Issue	DEM	OK
Rev	Date	Details of issue / revision	Drw	Rev

ISSUES & REVISIONS

ROXHILL

NORTHAMPTON
GATEWAY
STRATEGIC RAIL FREIGHT INTERCHANGE

THE NORTHAMPTON
GATEWAY RAIL
FREIGHT INTERCHANGE
ORDER 201X

Drawing Title
LAND PLANS
(KEY PLAN)

Scale	1:15,000	Drawn	D. Esteve
Size	A1	Reviewed	S. Adama
Regulation	Document		
5(2) (i)	2.1		

Drawing Status
SUBMISSION

WSP reference	Revision
62241114-001 \ 2.1	08