


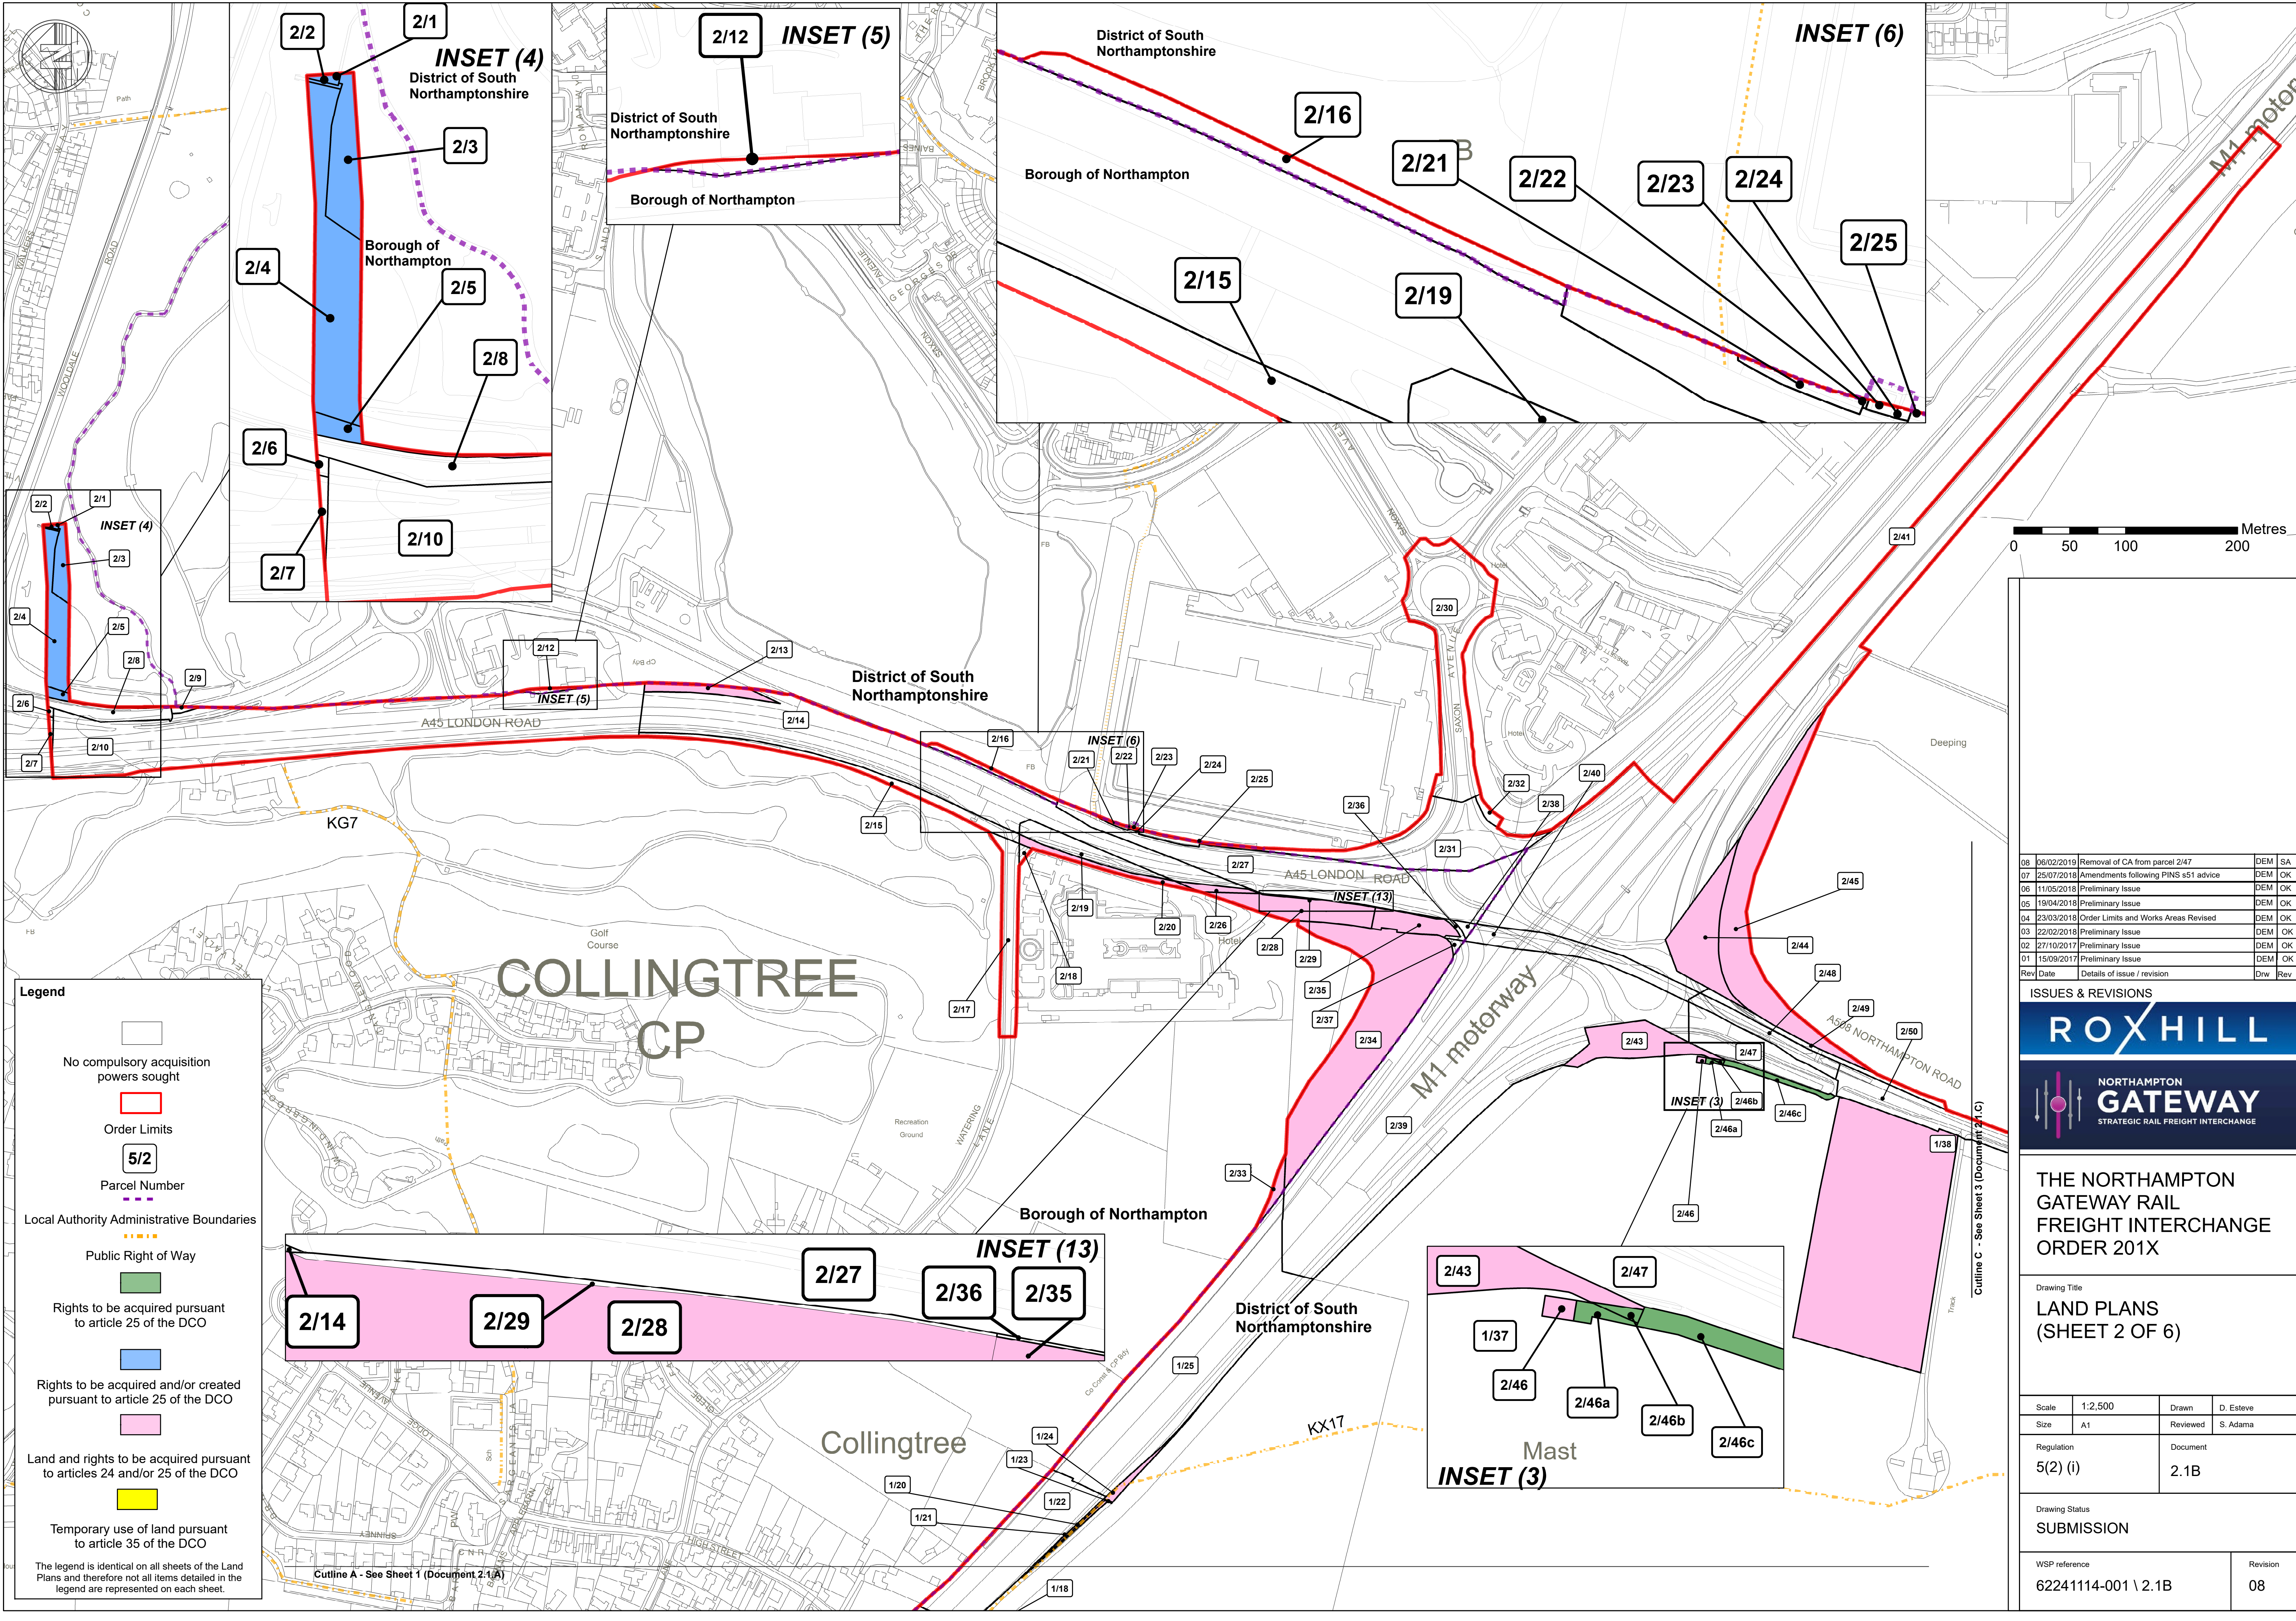

**Legend**

No compulsory acquisition powers sought

Order Limits

5/2

Parcel Number

Local Authority Administrative Boundaries

Public Right of Way

Rights to be acquired pursuant to article 25 of the DCO

Rights to be acquired and/or created pursuant to article 25 of the DCO

Land and rights to be acquired pursuant to articles 24 and/or 25 of the DCO

Temporary use of land pursuant to article 35 of the DCO

The legend is identical on all sheets of the Land Plans and therefore not all items detailed in the legend are represented on each sheet.

08

06/02/2019

Removal of CA from parcel 2/47

DEM

SA

07

25/07/2018

Amendments following PINS s51 advice

DEM

OK

06

11/05/2018

Preliminary Issue

DEM

OK

05

19/04/2018

Preliminary Issue

DEM

OK

04

23/03/2018

Order Limits and Works Areas Revised

DEM

OK

03

22/02/2018

Preliminary Issue

DEM

OK

02

27/10/2017

Preliminary Issue

DEM

OK

01

15/09/2017

Preliminary Issue

DEM

OK

Rev

Date

Details of issue / revision

Drw

Rev

ISSUES & REVISIONS

ROXHILL

NORTHAMPTON GATEWAY

STRATEGIC RAIL FREIGHT INTERCHANGE

THE NORTHAMPTON GATEWAY RAIL FREIGHT INTERCHANGE ORDER 201X

Drawing Title

LAND PLANS (SHEET 2 OF 6)

Scale

1:2,500

Drawn

D. Esteve

Size

A1

Reviewed

S. Adama

Regulation

5(2) (i)

Document

2.1B

Drawing Status

SUBMISSION

WSP reference

62241114-001 \ 2.1B

Revision

08