
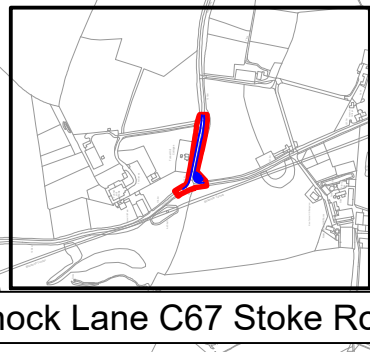
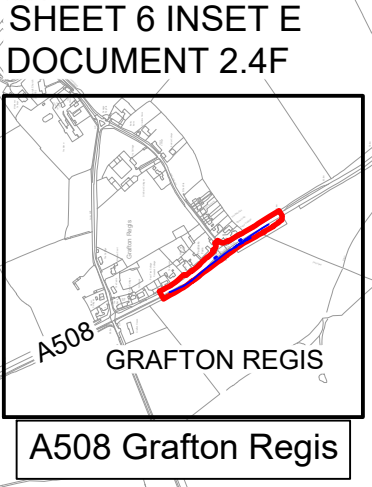
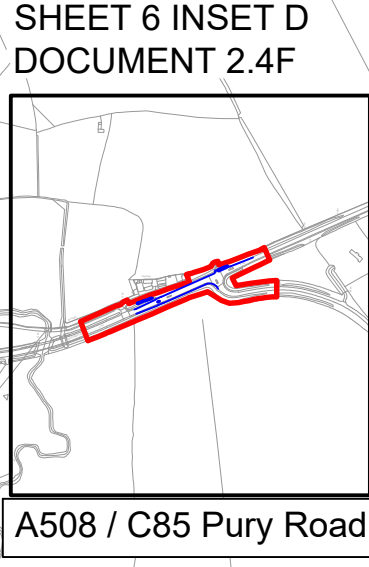
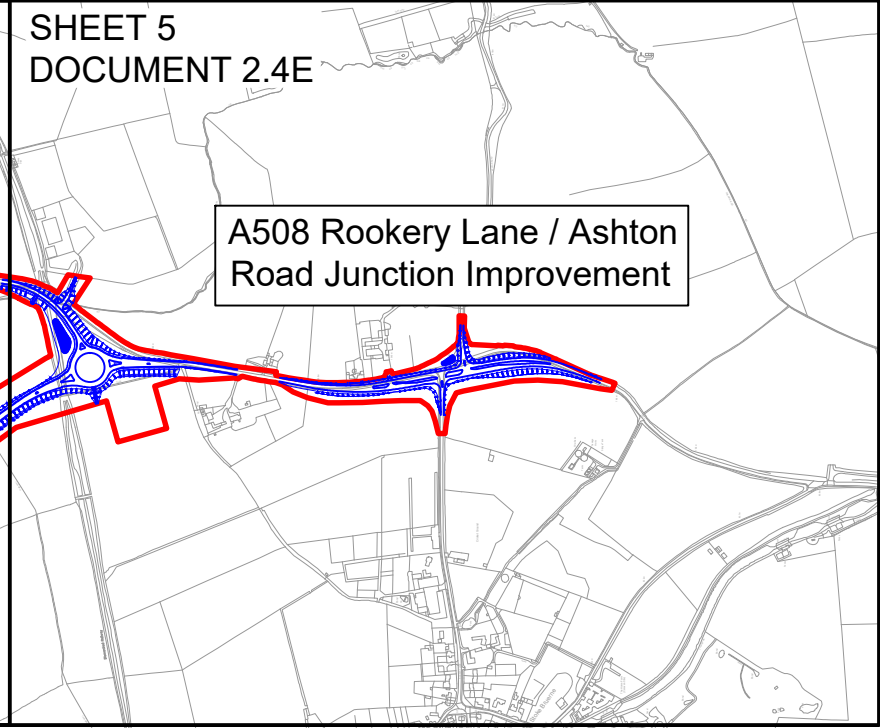
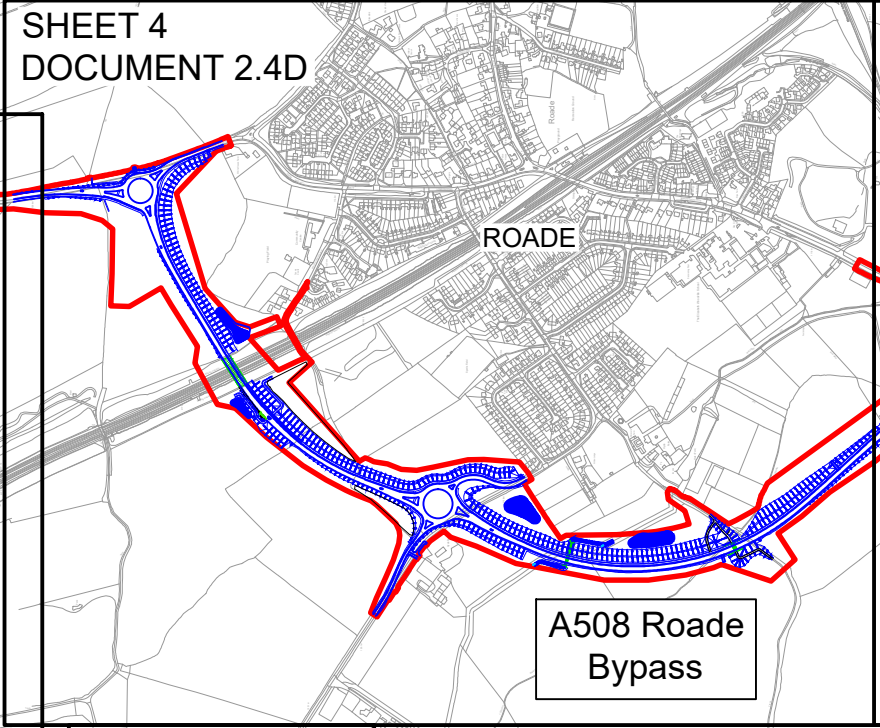
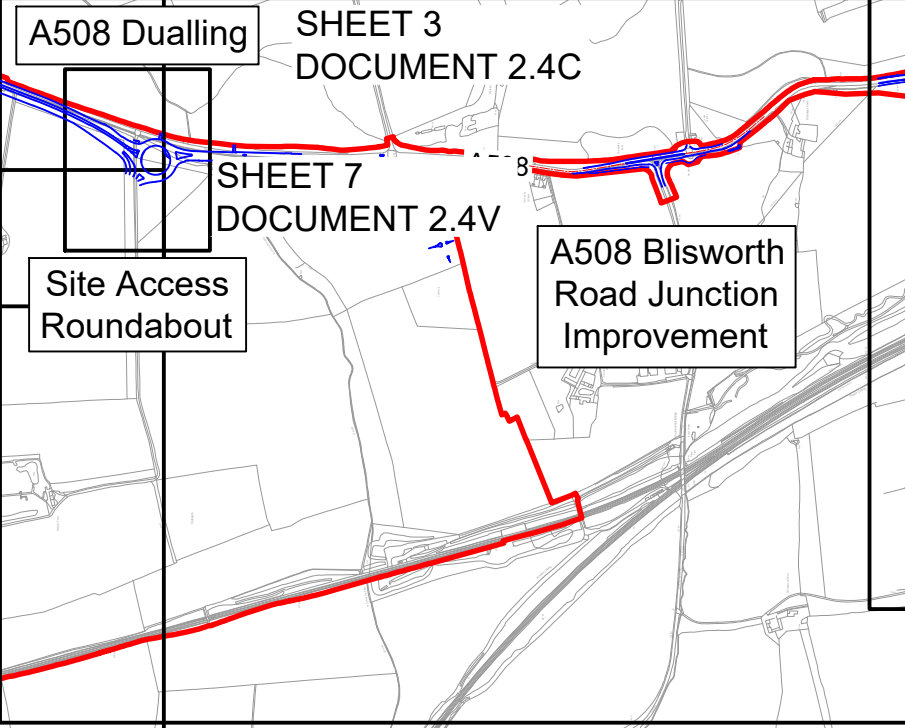
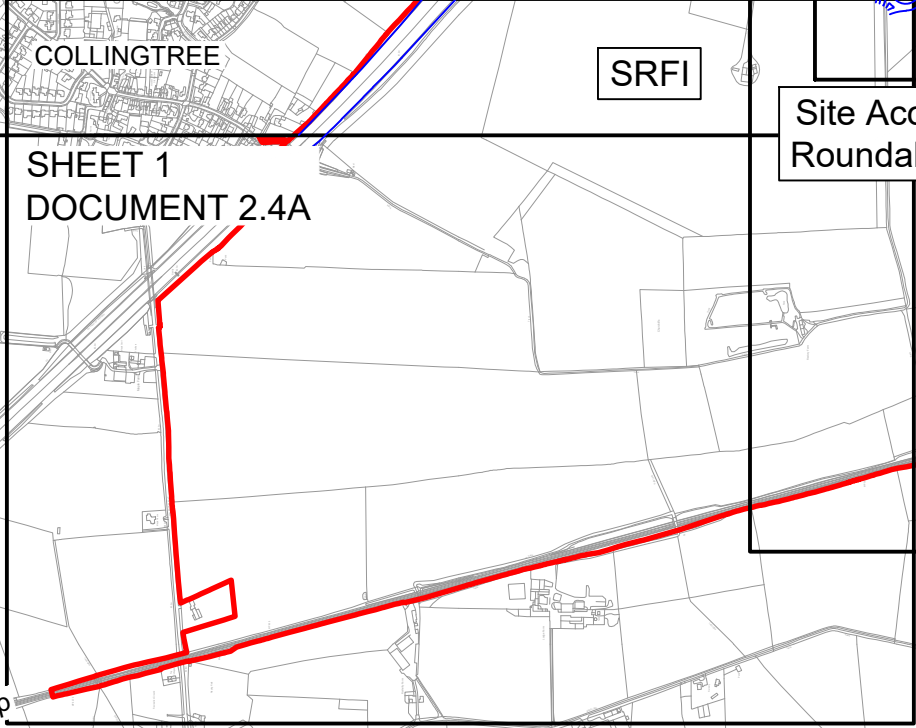
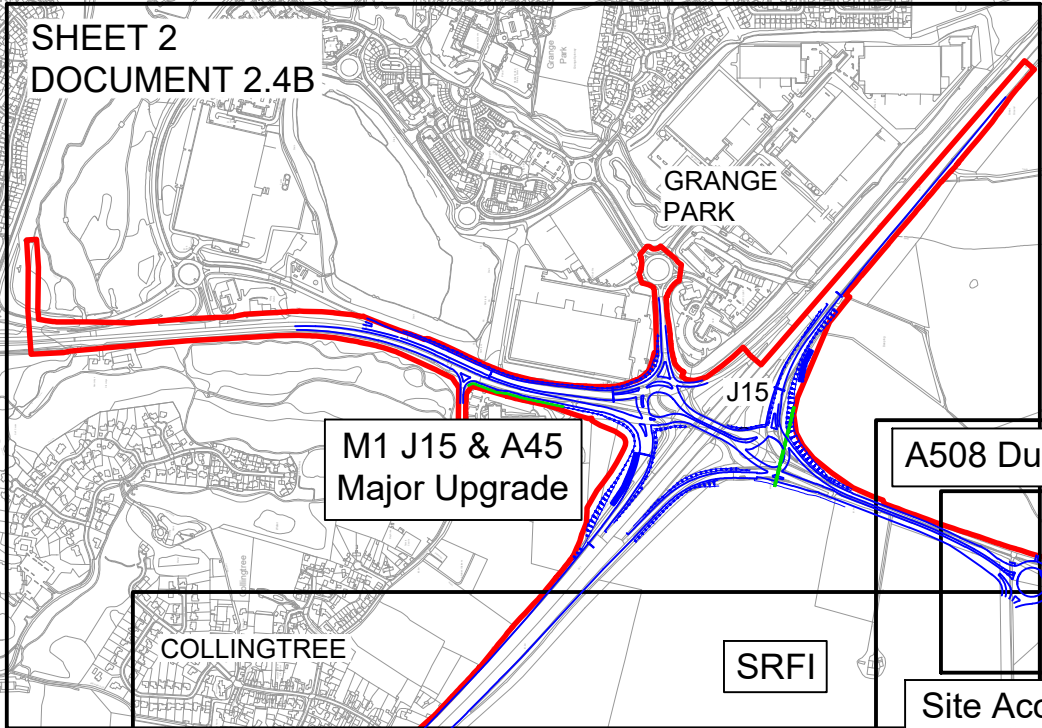
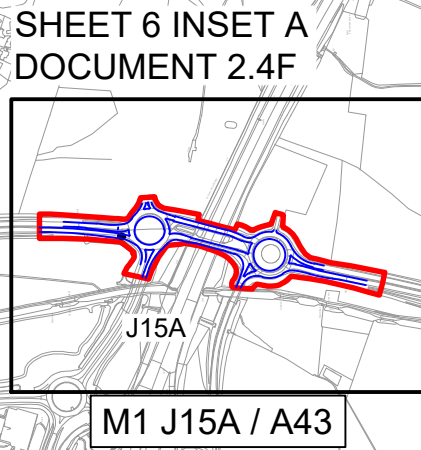


|     |          |                                        |     |     |
|-----|----------|----------------------------------------|-----|-----|
| P7  | 02.04.25 | Works 7A Added                         | JB  | SRH |
| P6  | 27.04.18 | Issued for Submission                  | PG  | SRH |
| P5  | 29.03.18 | Scheme Review                          | PG  | SRH |
| P4  | 16.03.18 | Scheme Review                          | PG  | SRH |
| P3  | 16.02.18 | Updated following stage 2 consultation | GDJ | SRH |
| P2  | 02.10.17 | Issued for Stage 2 Consultation        | GDJ | SRH |
| P1  | 28.09.17 | Preliminary Issue                      | GDJ | SRH |
| Rev | Date     | Details of issue / revision            | Drw | Rev |

ISSUES & REVISIONS

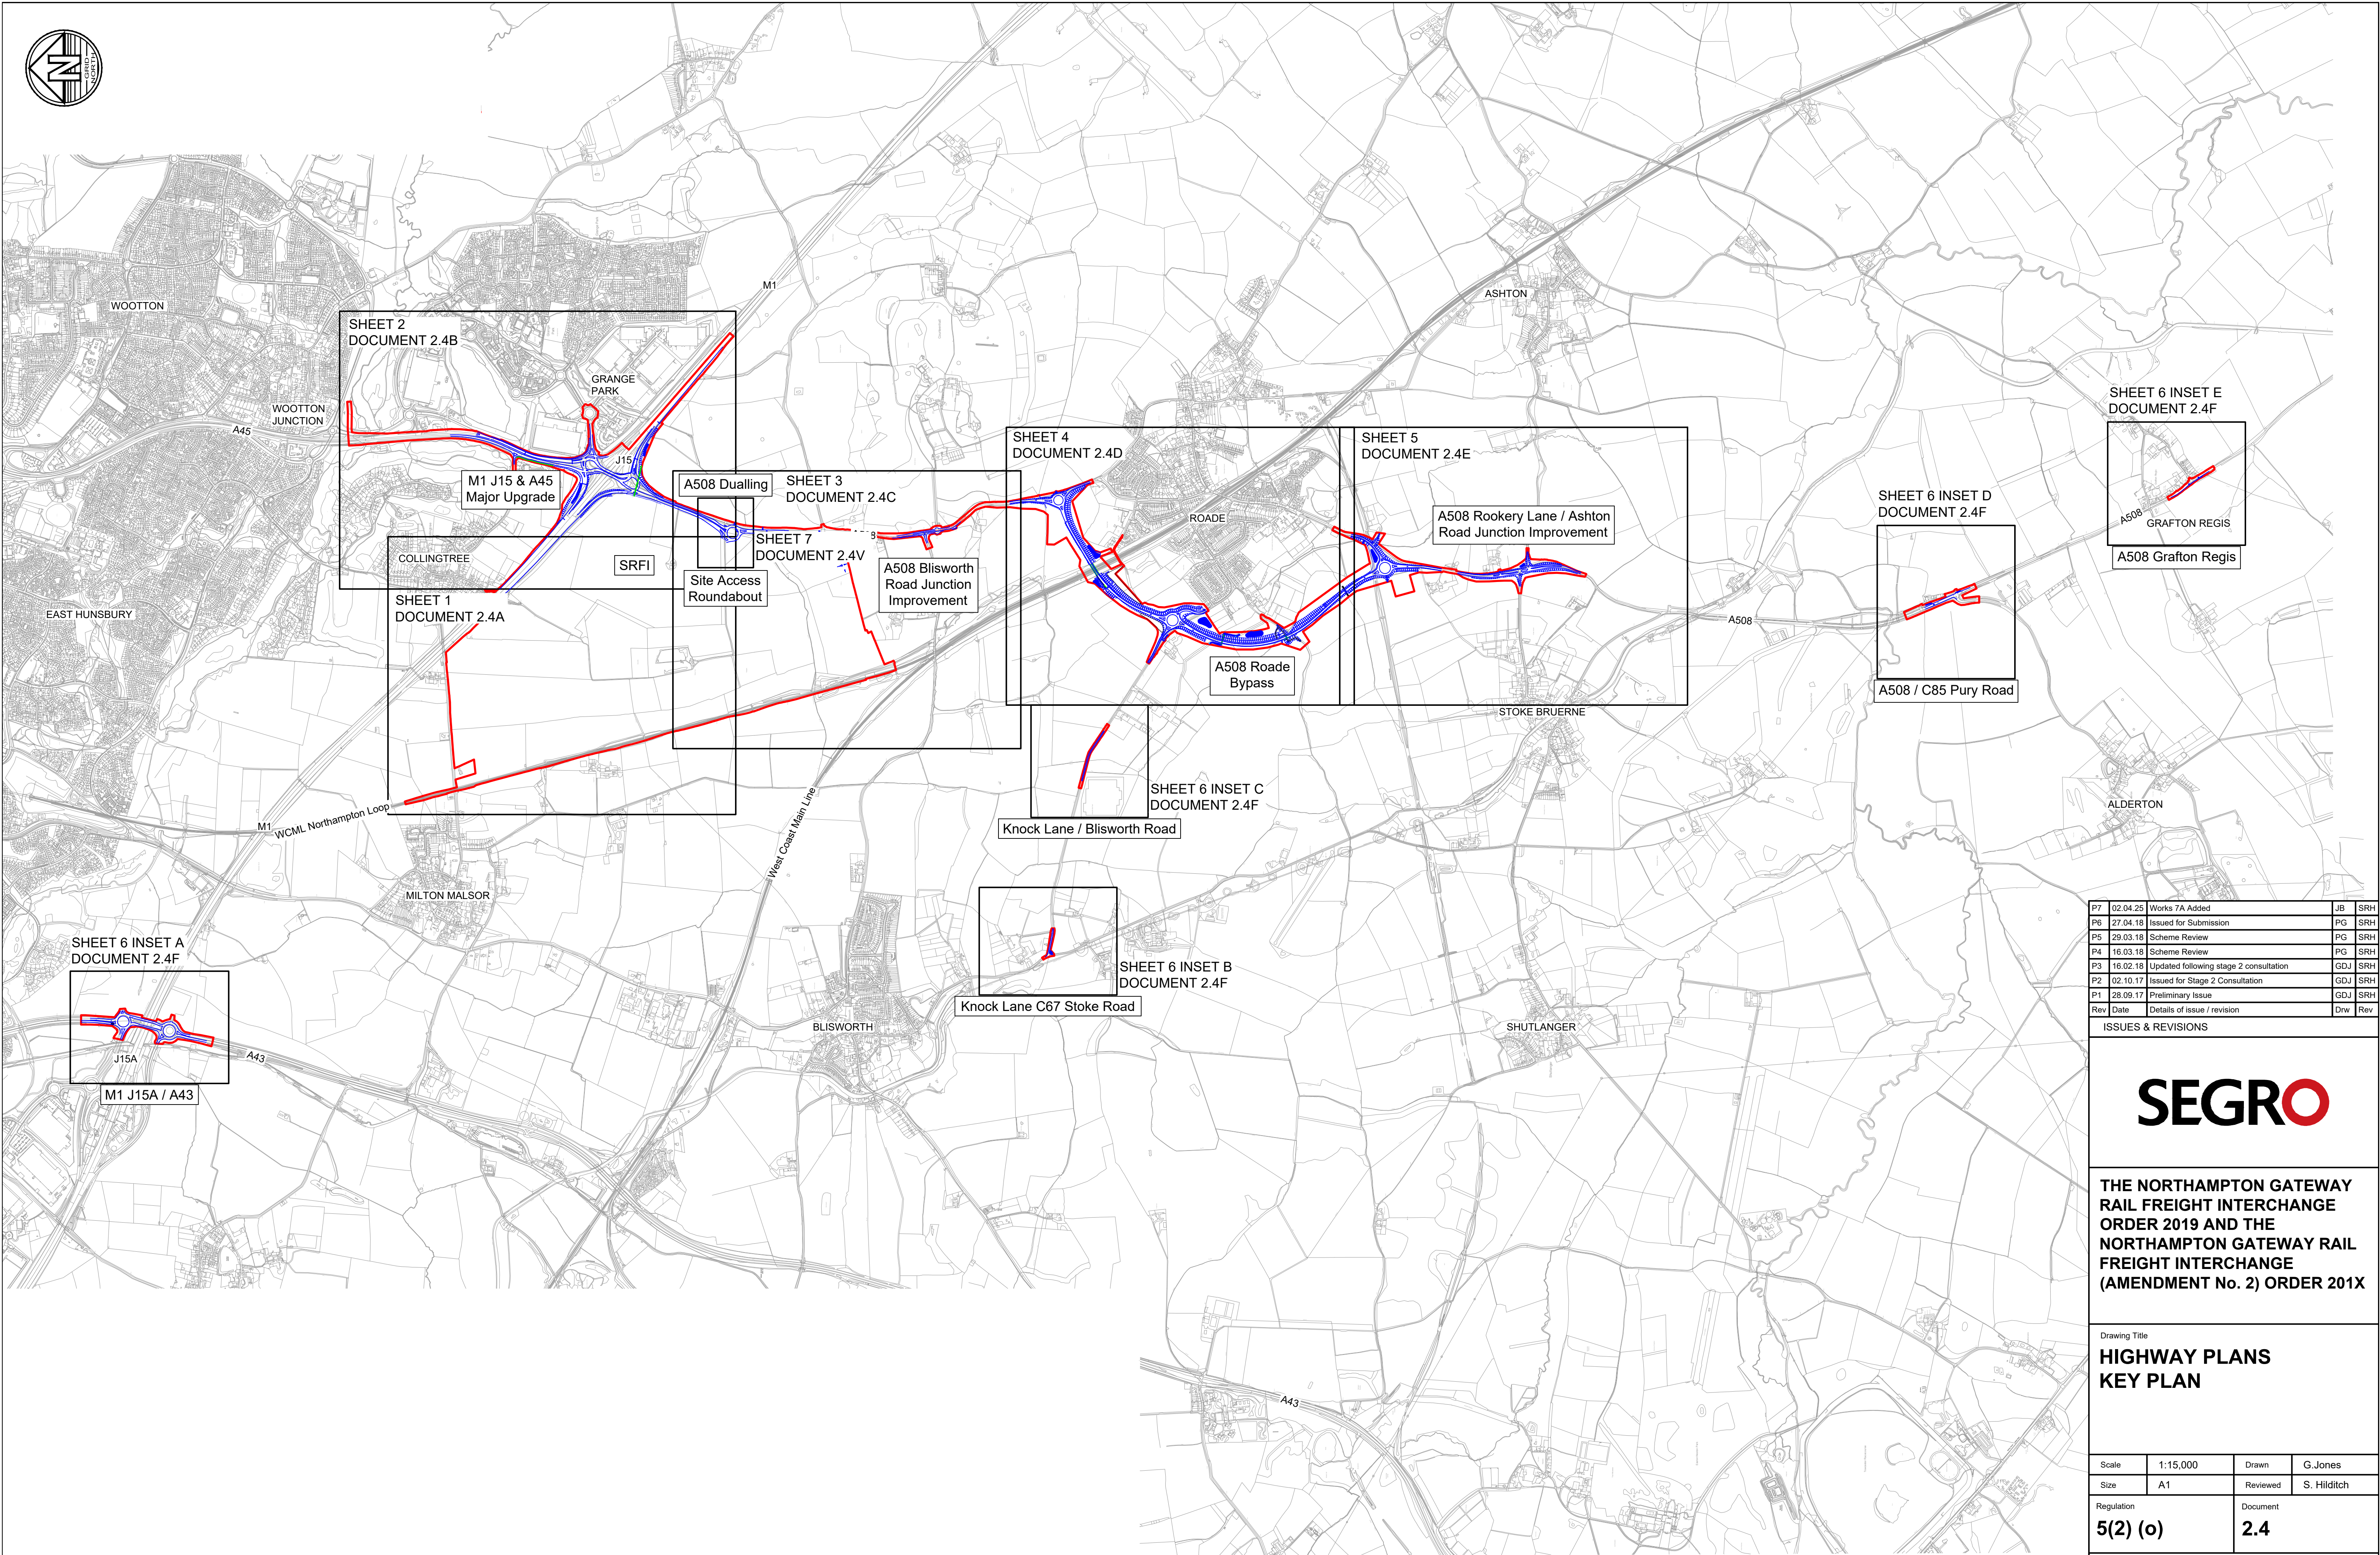

THE NORTHAMPTON GATEWAY  
RAIL FREIGHT INTERCHANGE  
ORDER 2019 AND THE  
NORTHAMPTON GATEWAY RAIL  
FREIGHT INTERCHANGE  
(AMENDMENT No. 2) ORDER 201X

Drawing Title  
**HIGHWAY PLANS  
KEY PLAN**

|            |          |          |             |
|------------|----------|----------|-------------|
| Scale      | 1:15,000 | Drawn    | G.Jones     |
| Size       | A1       | Reviewed | S. Hilditch |
| Regulation | 5(2) (o) | Document | 2.4         |

Drawing Status  
**SUBMISSION**

|                                               |                       |
|-----------------------------------------------|-----------------------|
| Drawing No.<br><b>NGW-BWB-HGN-XX-DR-C-100</b> | Revision<br><b>P7</b> |
|-----------------------------------------------|-----------------------|