

Continues on Sheet 1


Legend

- Acquisition of land
- Acquisition and/or creation of rights
- Acquisition of existing rights
- Temporary possession of land
- No compulsory acquisition powers sought
- Limits of land to be acquired or used

25 0 25 50 75 100 125 150 175 200
Metres

Notes

- Plots are split on cut lines. Individual plots are not shown on two sheets. Each sheet has its own plots.
- The Legend is identical on all sheets of the Land Plans and therefore not all items detailed in the Legend are represented on each sheet.

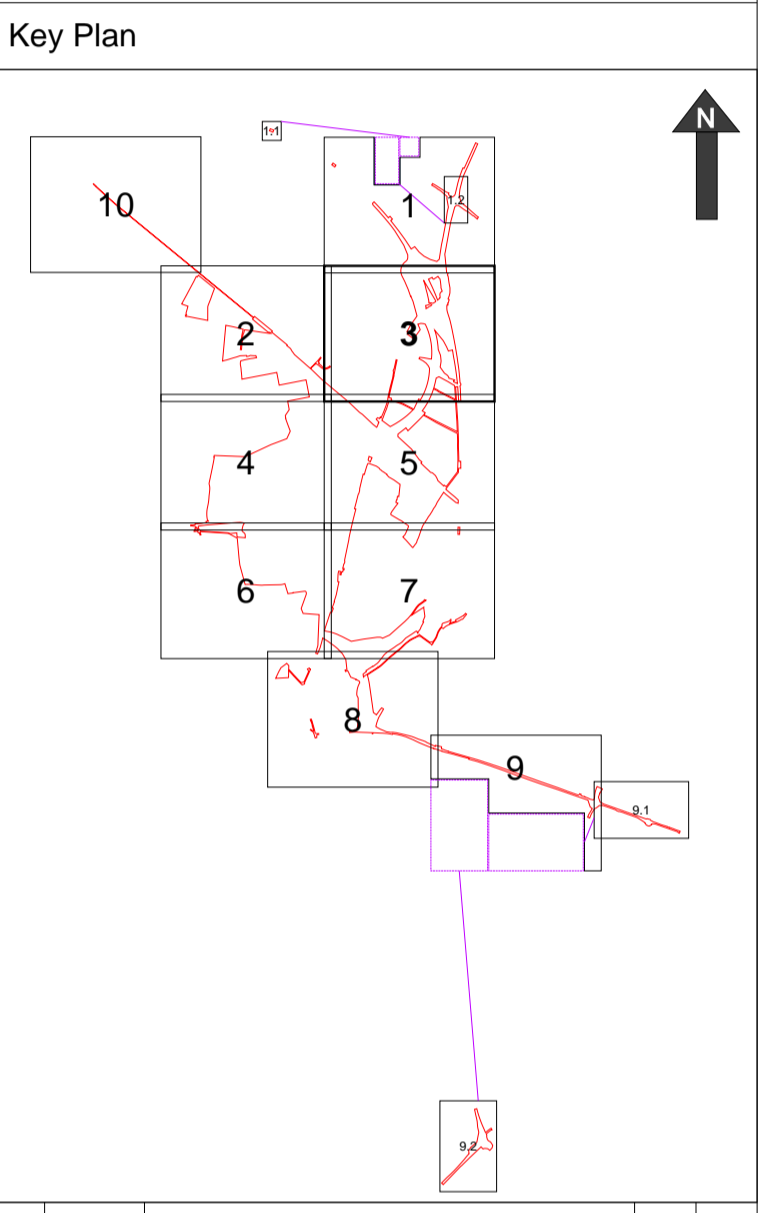

| | | | | |
|------|----------|-----------------------------|-----|-----|
| v8.0 | 20.02.26 | DCO Submission | HDE | SAN |
| v7.0 | 21.02.26 | Final | HDA | SAN |
| v6.0 | 28.11.25 | Pre-Submission Update 2 | HDE | SAN |
| v5.0 | 15.10.25 | Pre-Submission Update | FWH | LJO |
| v3.0 | 29.09.25 | Preliminary Issue | FWH | SAN |
| Rev | Date | Details of issue / revision | Drw | App |





ISSUES & REVISIONS



THE OXFORDSHIRE STRATEGIC RAIL FREIGHT INTERCHANGE AND HIGHWAYS ORDER 202X

LAND PLAN SHEET 3 OF 10

| | | | |
|----------------|----------------|----------|------|
| Scale | 1:2500 | Drawn | HDE |
| Size | A1 | Approved | SAN |
| Regulation | 5(2)(i) | Document | 2.1C |
| Drawing Status | DCO Submission | | |
| Drawing No. | 1844-8022-001 | Revision | v8.0 |

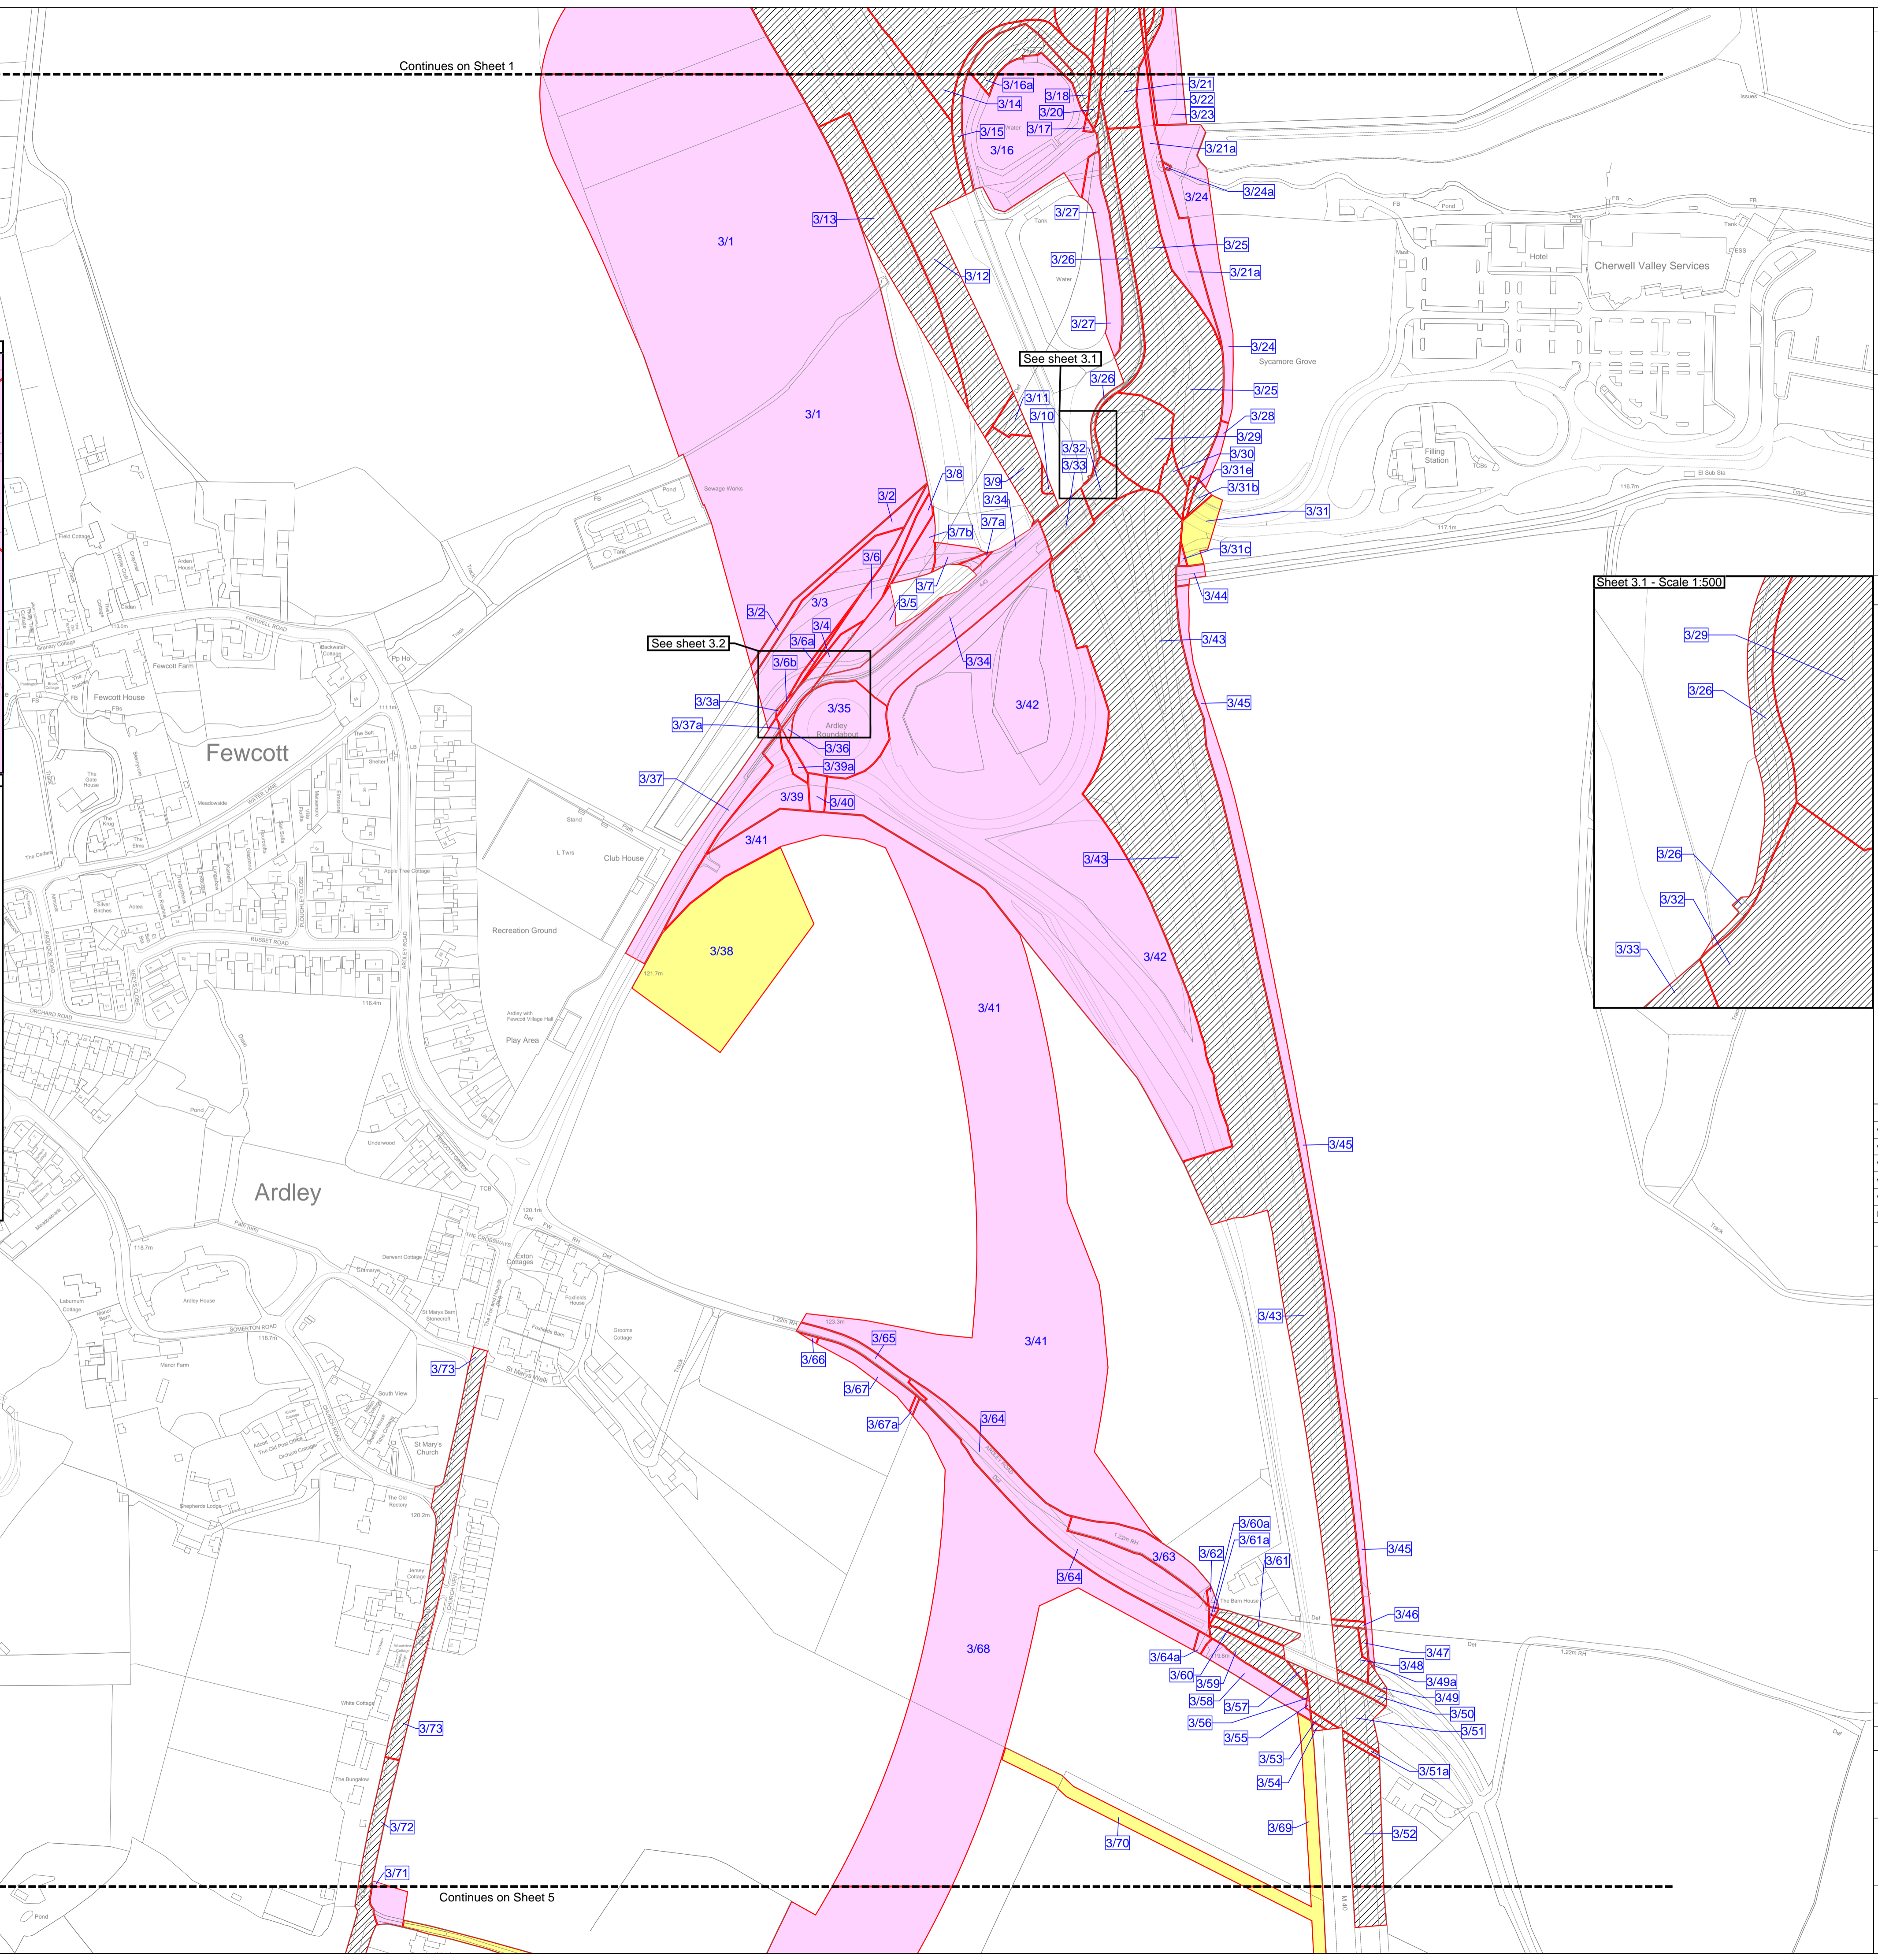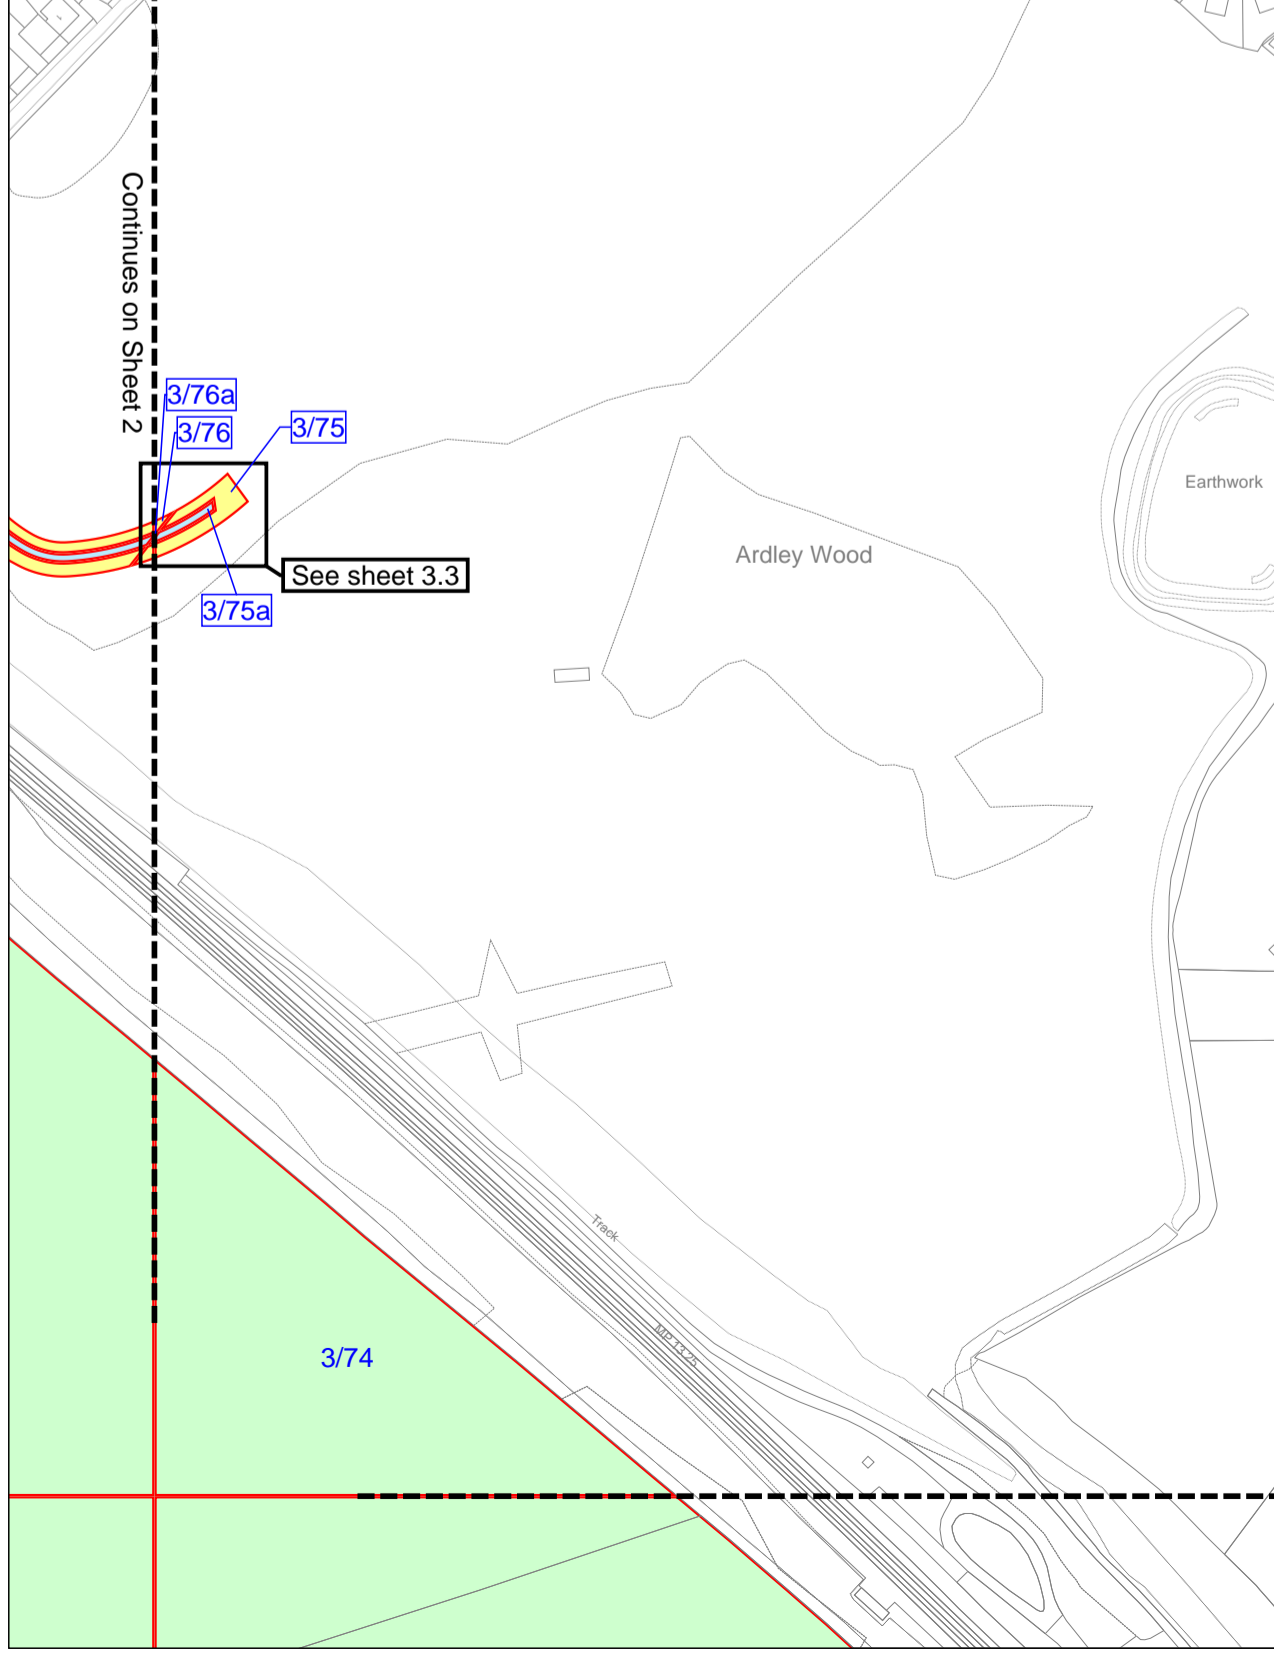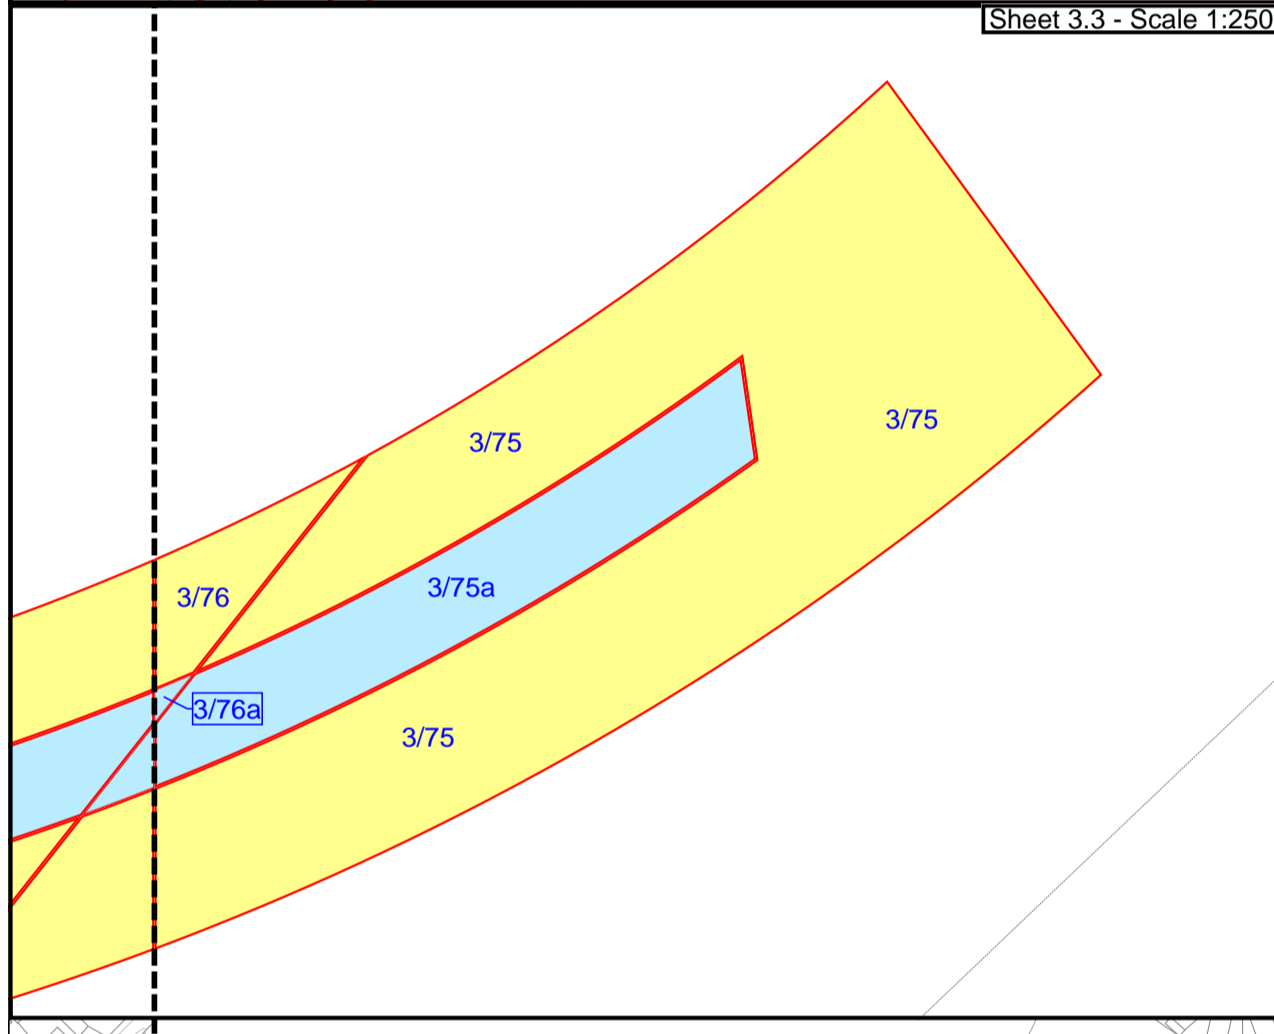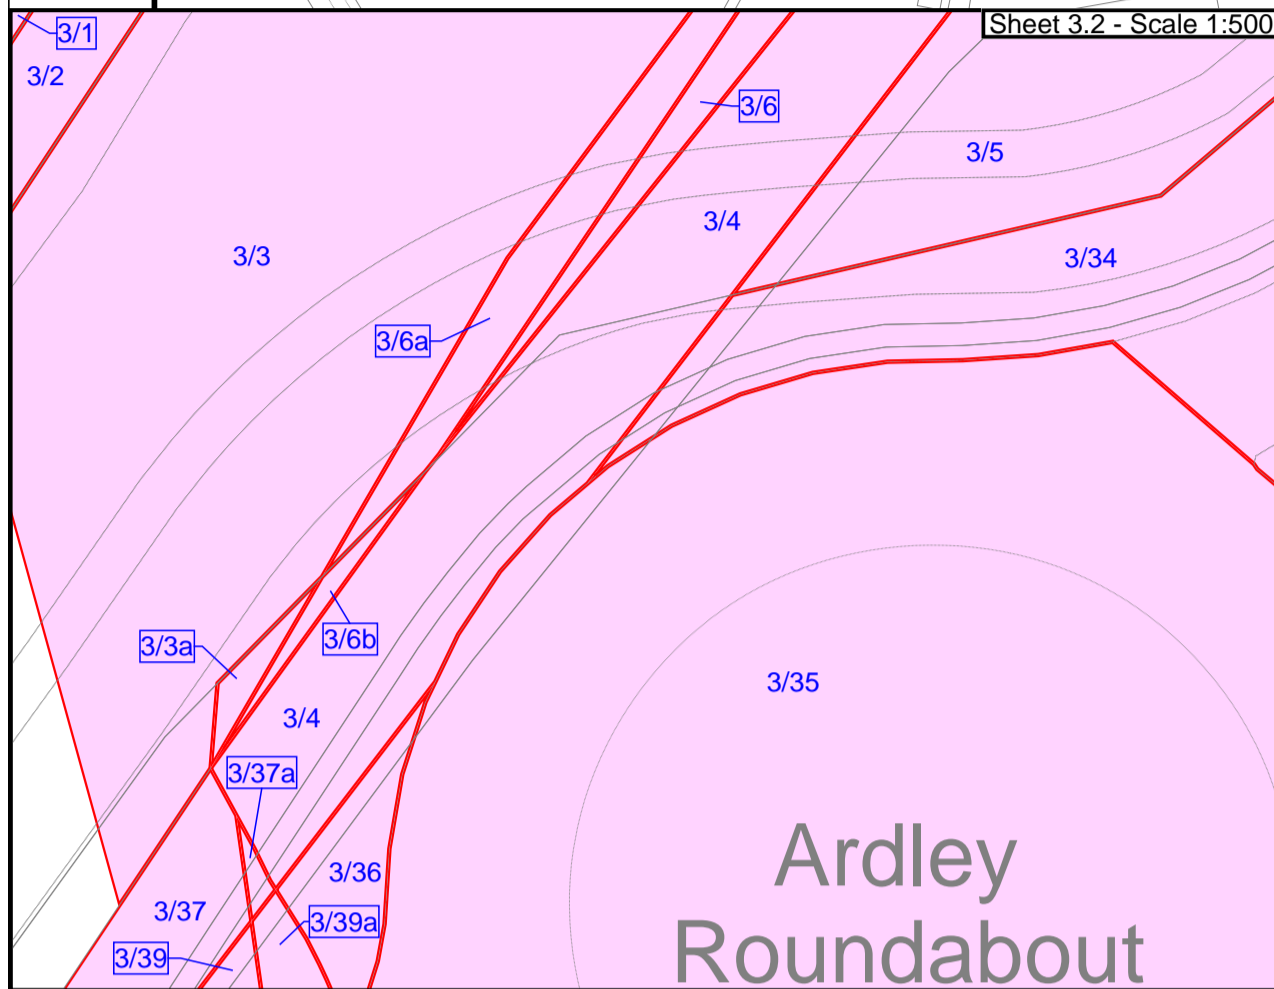

Continues on Sheet 5