



Continues on Sheet 2

Sheet 4.1 - Scale 1:500

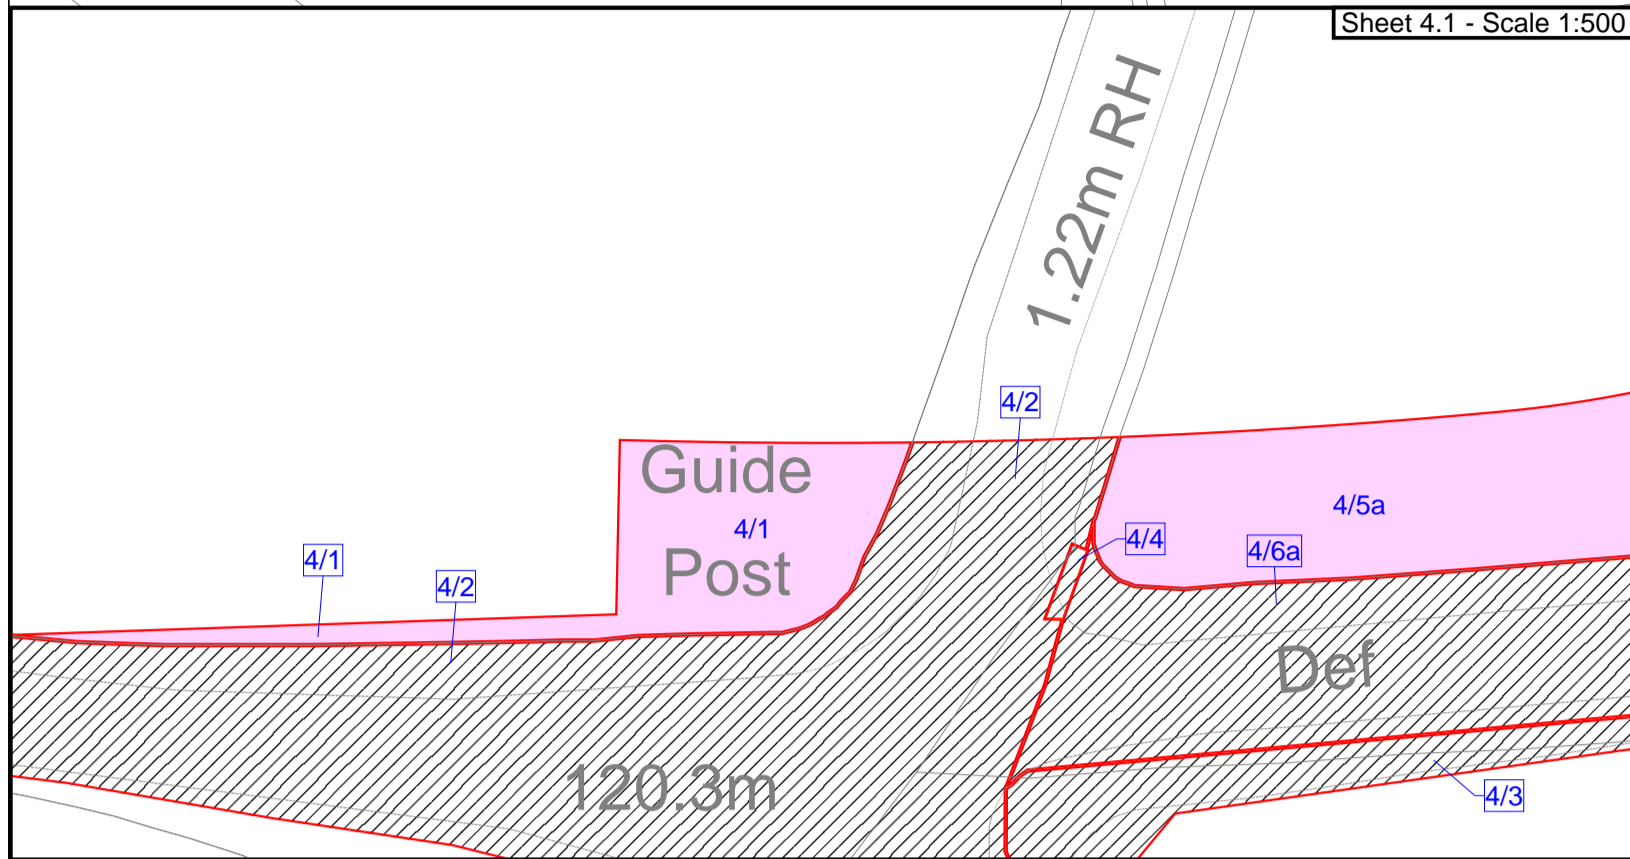

**Legend**


- Acquisition of land
- Acquisition and/or creation of rights
- Acquisition of existing rights
- Temporary possession of land
- No compulsory acquisition powers sought
- Limits of land to be acquired or used

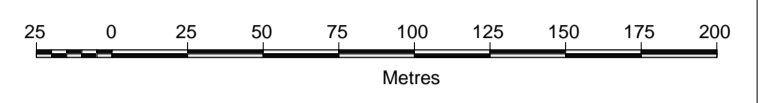

**Notes**

- Plots are split on cut lines. Individual plots are not shown on two sheets. Each sheet has its own plots.
- The Legend is identical on all sheets of the Land Plans and therefore not all items detailed in the Legend are represented on each sheet.

**Key Plan**

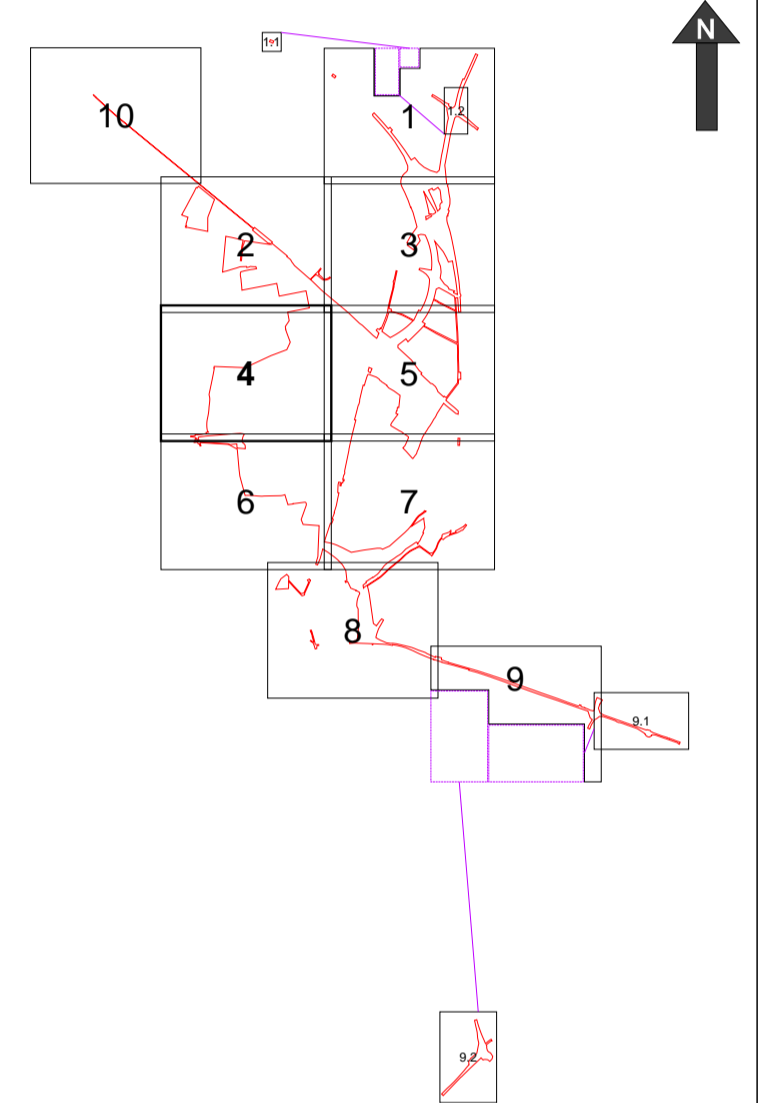

v8.0	20.03.26	DCO Submission	HDE	SAN
v7.0	21.02.26	Final	HDE	SAN
v6.0	28.11.25	Pre-Submission Update 2	HDE	SAN
v5.0	15.10.25	Pre-Submission Update	FWH	LJO
v4.0	30.09.25	Draft Submission to PINS	TSP	SAN
v3.0	29.09.25	Preliminary Issue	FWH	SAN
Rev	Date	Details of issue / revision	Drw	App

ISSUES & REVISIONS



**THE OXFORDSHIRE STRATEGIC RAIL FREIGHT INTERCHANGE AND HIGHWAYS ORDER 202X**

Drawing Title  
**LAND PLAN SHEET 4 OF 10**

Scale	1:2500	Drawn	HDE
Size	A1	Approved	SAN
Regulation	5(2)(i)	Document	2.1D
Drawing Status	DCO Submission		

Drawing No.	1844-8022-001	Revision	v8.0
-------------	---------------	----------	------

Continues on Sheet 5

Continues on Sheet 6