


Continues on Sheet 6

Continues on Sheet 7

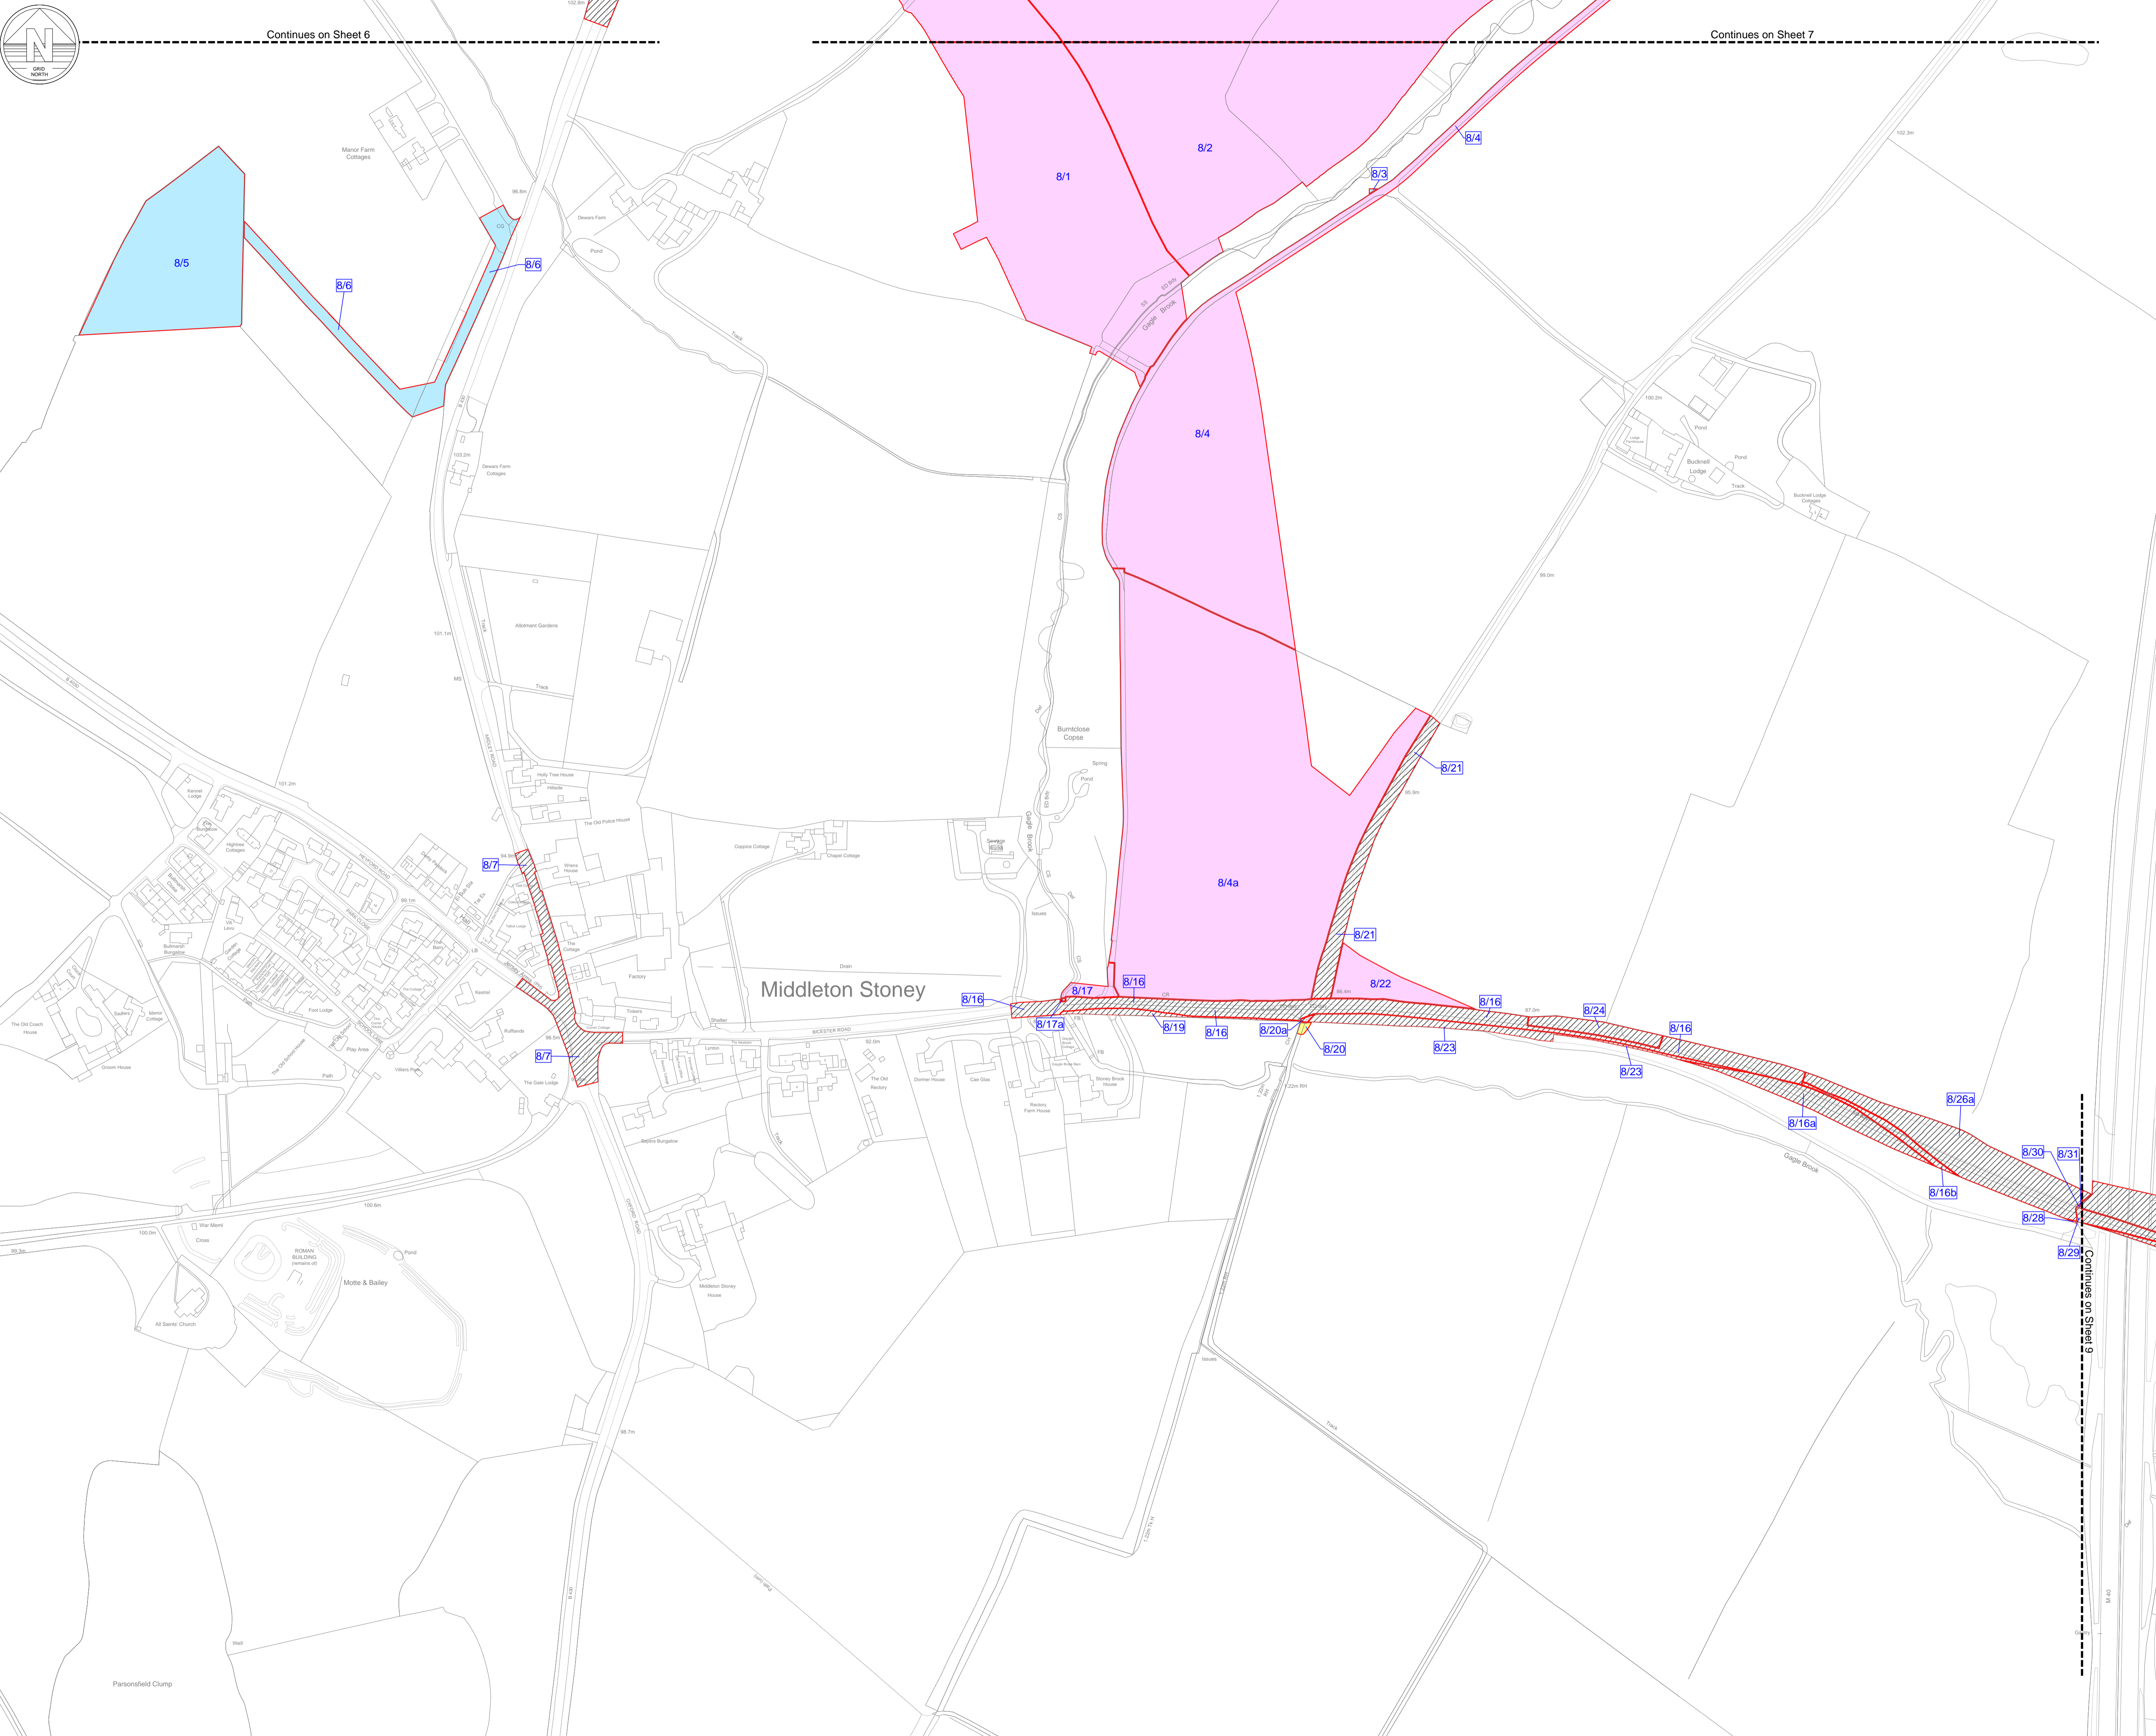


Legend

- Acquisition of land
- Acquisition and/or creation of rights
- Acquisition of existing rights
- Temporary possession of land
- No compulsory acquisition powers sought
- Limits of land to be acquired or used

25 0 25 50 75 100 125 150 175 200
Metres

Notes

- Plots are split on cut lines. Individual plots are not shown on two sheets. Each sheet has its own plots.
- The Legend is identical on all sheets of the Land Plans and therefore not all items detailed in the Legend are represented on each sheet.

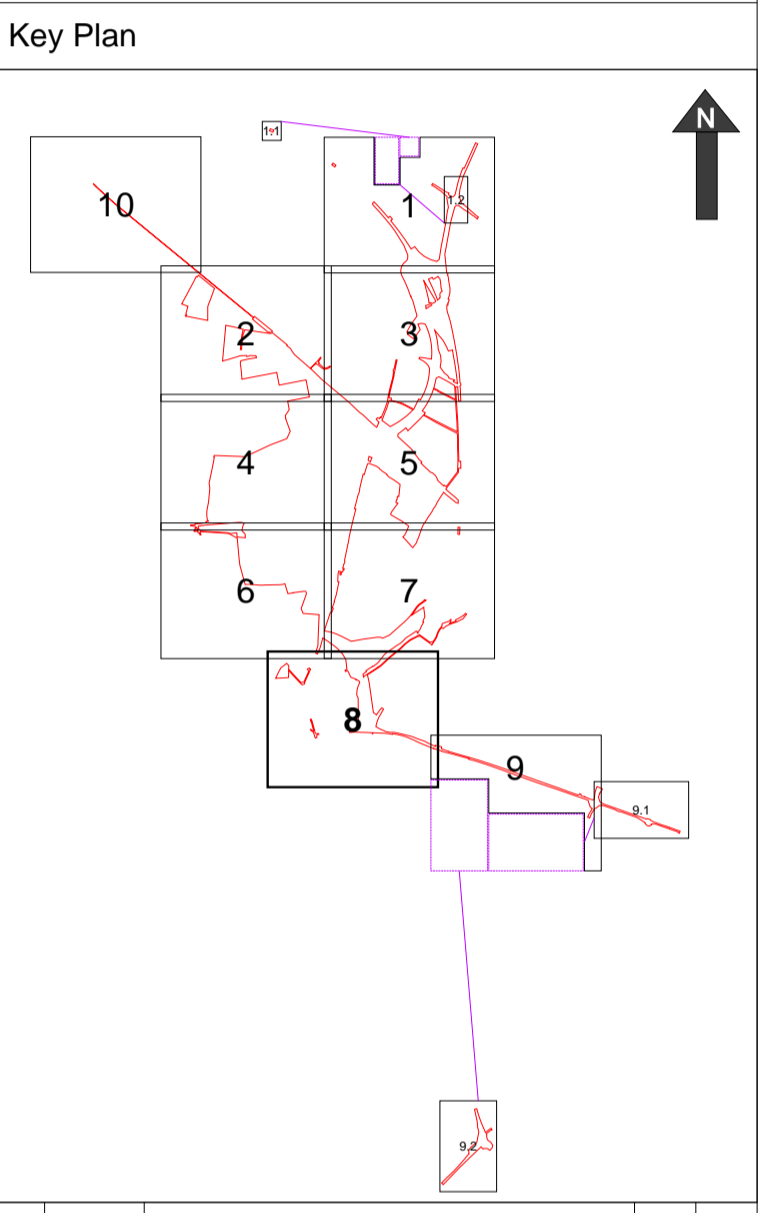

v6.0	20.02.26	DCO Submission	HDE	SAN
v7.0	21.02.26	Final	HDE	SAN
v6.0	01.12.25	Pre-Submission Update 2	HDE	SAN
v5.0	15.10.25	Pre-Submission Update	FMA	LJO
v3.0	29.09.25	Preliminary Issue	FWH	SAN
Rev	Date	Details of issue / revision		

ISSUES & REVISIONS



THE OXFORDSHIRE STRATEGIC RAIL FREIGHT INTERCHANGE AND HIGHWAYS ORDER 202X

LAND PLAN SHEET 8 OF 10

Scale	1:2500	Drawn	HDE
Size	A1	Approved	SAN
Regulation	Document		
	5(2)(i)	2.1H	
Drawing Status	DCO Submission		
Drawing No.	1844-8022-001	Revision	v8.0