


Legend


- Acquisition of land
- Acquisition and/or creation of rights
- Acquisition of existing rights
- Temporary possession of land
- No compulsory acquisition powers sought
- Limits of land to be acquired or used

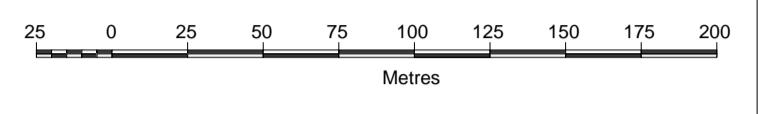

Notes

1. Plots are split on cut lines. Individual plots are not shown on two sheets. Each sheet has its own plots.
2. The Legend is identical on all sheets of the Land Plans and therefore not all items detailed in the Legend are represented on each sheet.

Key Plan

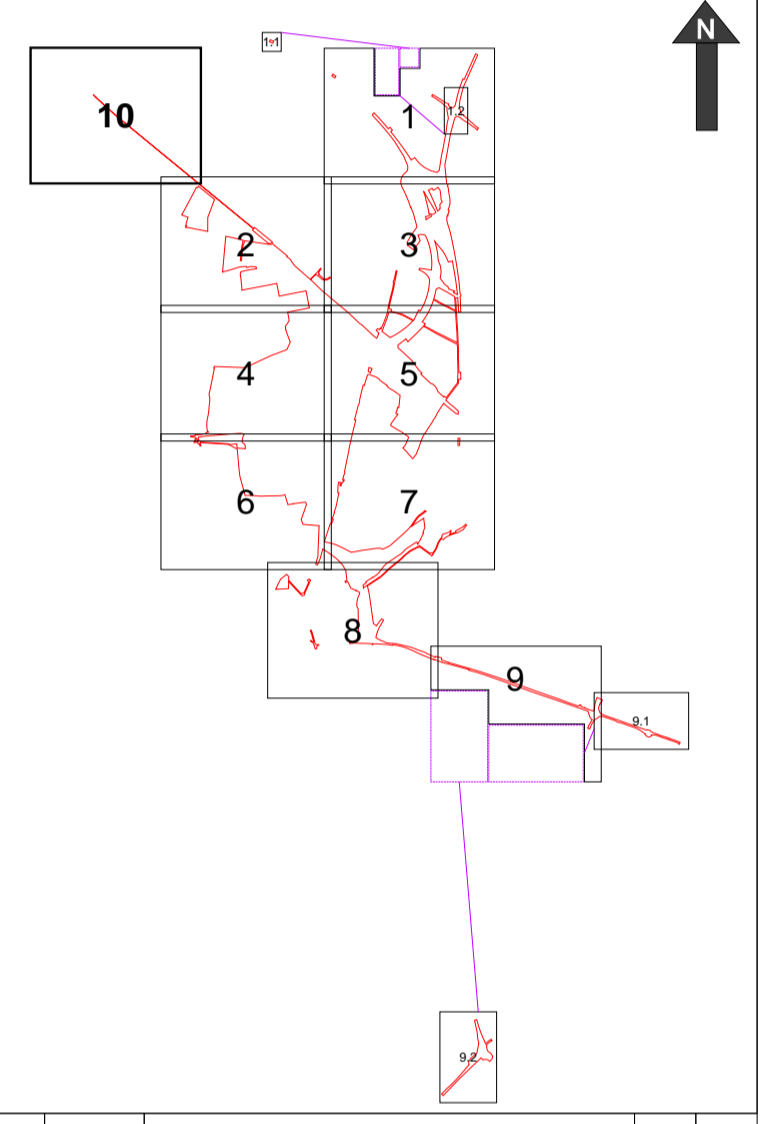

Rev	Date	Details of issue / revision	Drw	App
v8.0	20.02.26	DCO Submission	HDE	SAN
v7.0	21.02.26	Final	HDE	SAN
v6.0	28.11.25	Pre-Submission Updates 2	HDE	SAN
v5.0	15.10.25	Pre-Submission Updates	HDE	LJO
v3.0	29.09.25	Preliminary Issue	FWH	SAN


ISSUES & REVISIONS



THE OXFORDSHIRE STRATEGIC RAIL FREIGHT INTERCHANGE AND HIGHWAYS ORDER 202X

LAND PLAN SHEET 10 OF 10

Scale	1:2500	Drawn	HDE
Size	A1	Approved	SAN
Regulation	Document		
	5(2)(i)	2.1J	
Drawing Status	DCO Submission		
Drawing No.	1844-8022-001	Revision	v8.0

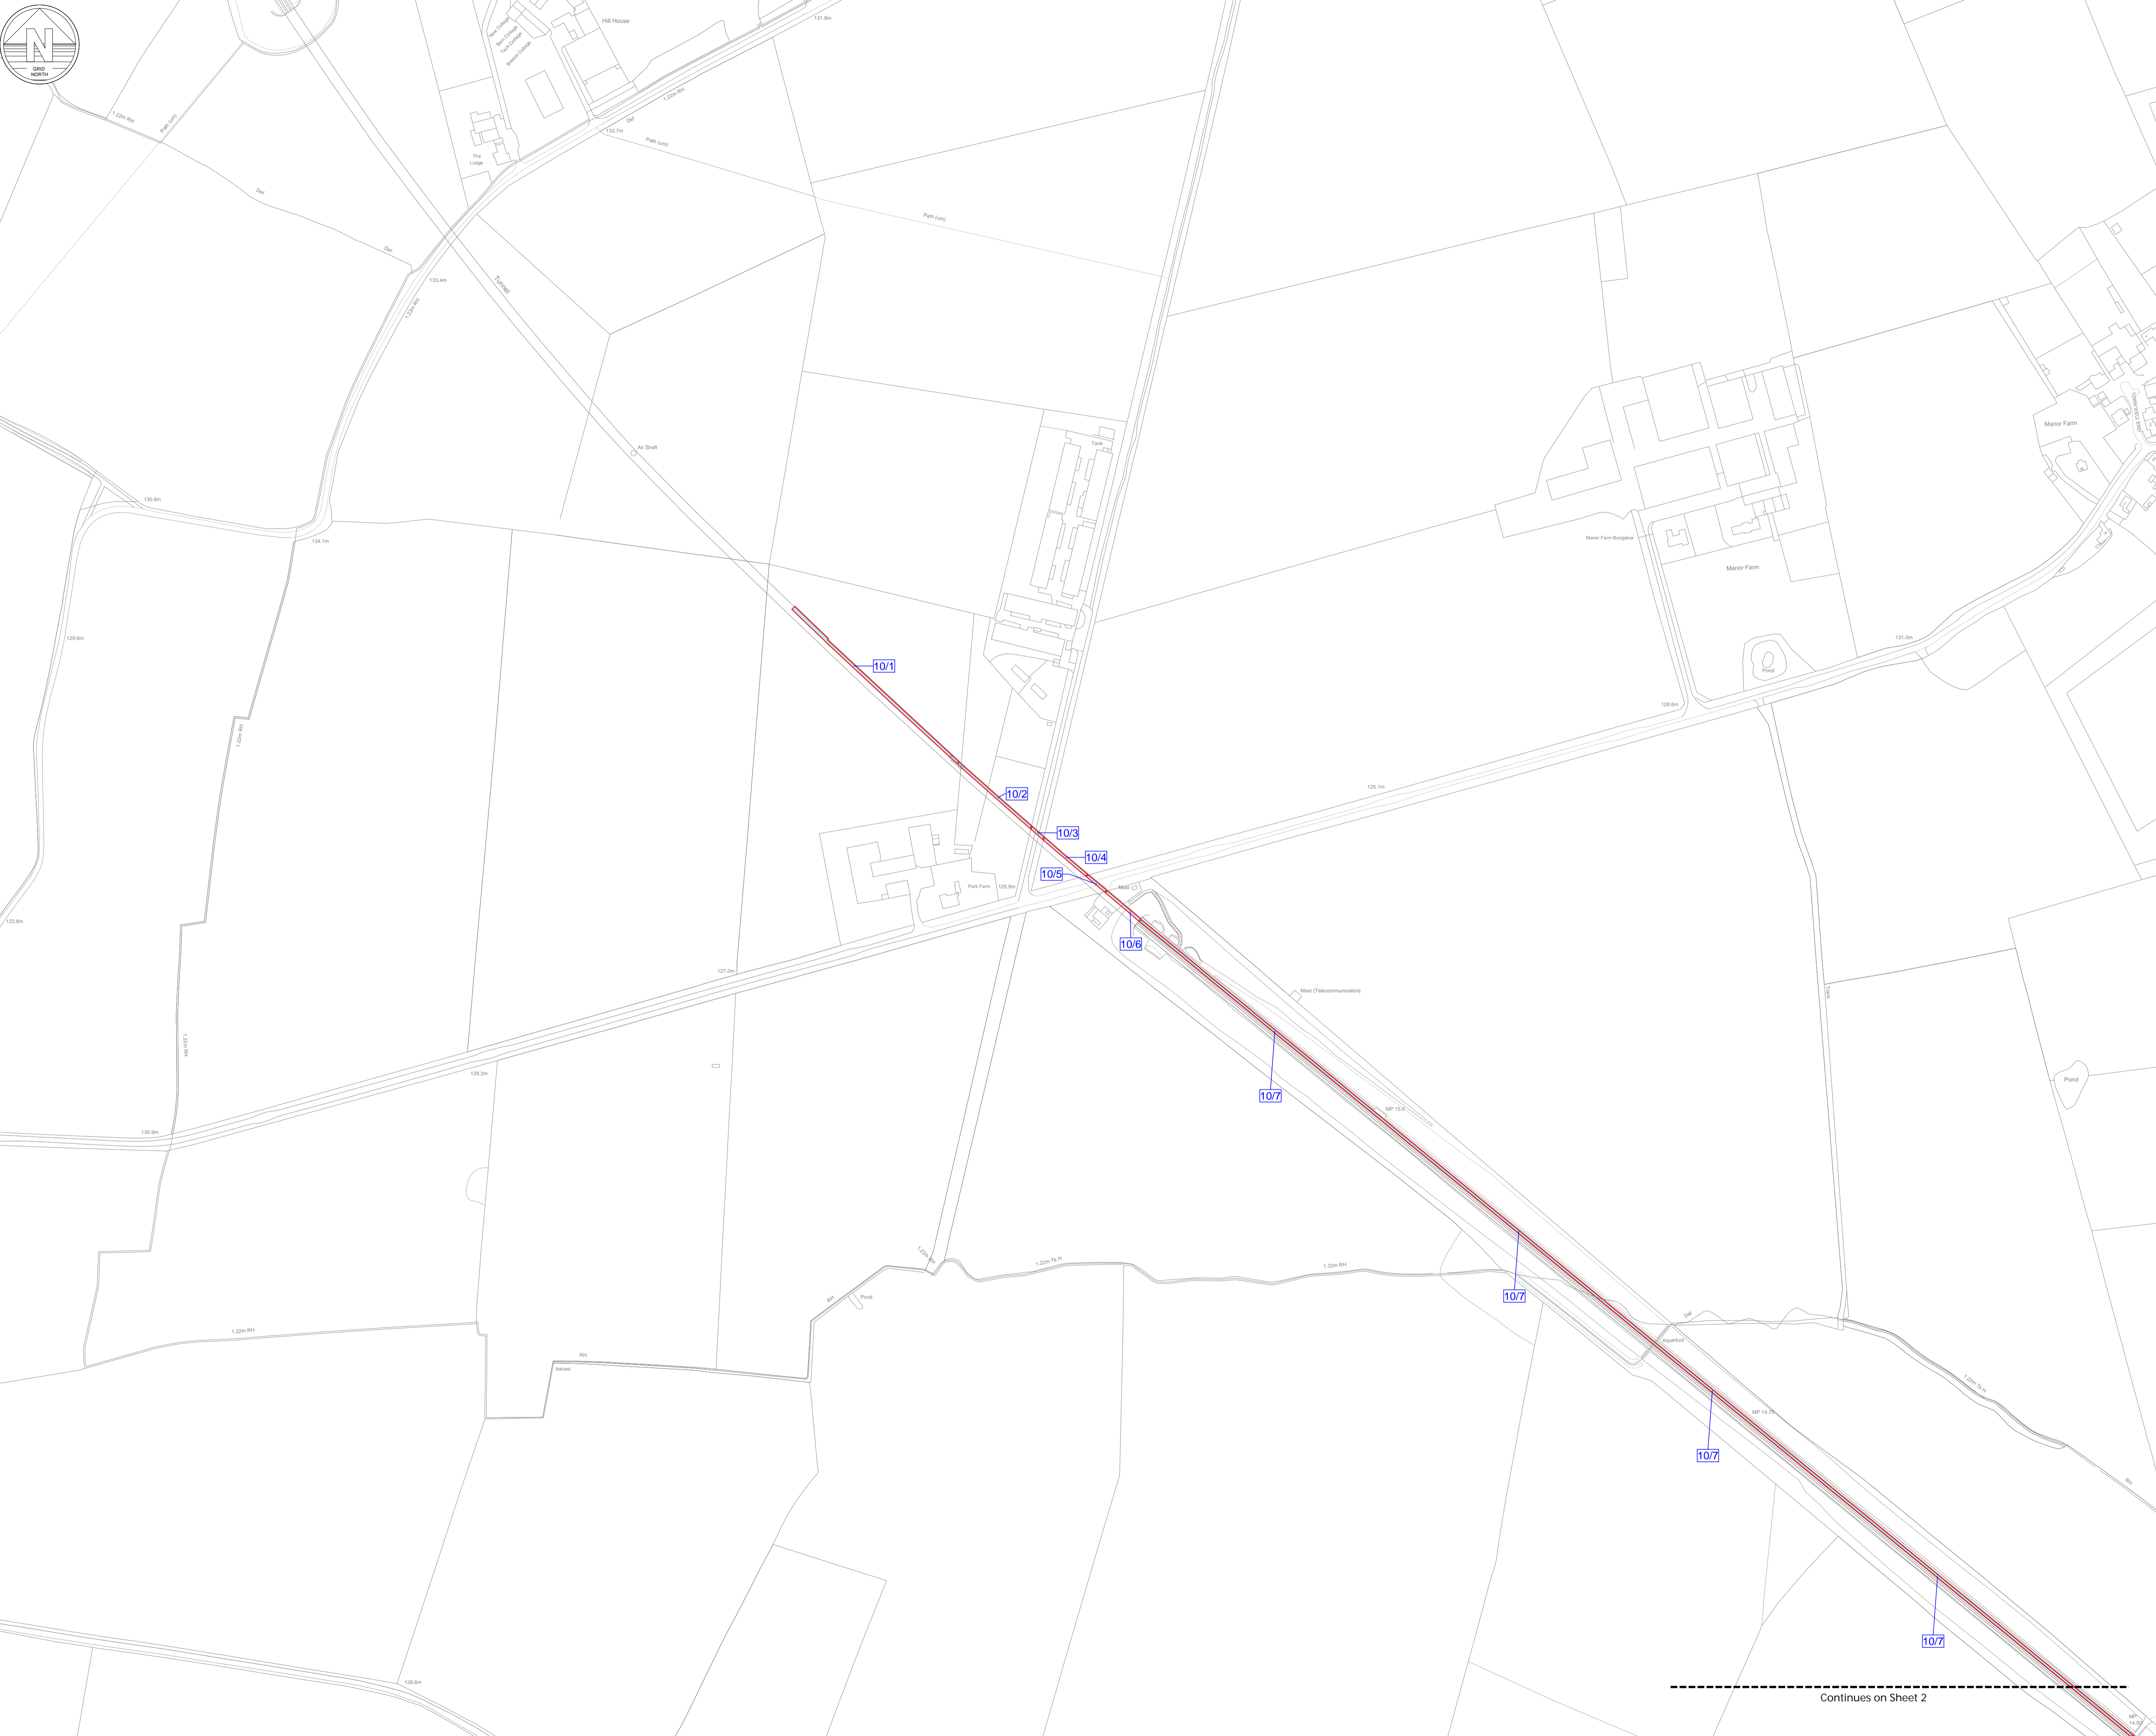

Continues on Sheet 2