


See Sheet 2


Upper Heyford Former Airfield



See Sheet 5

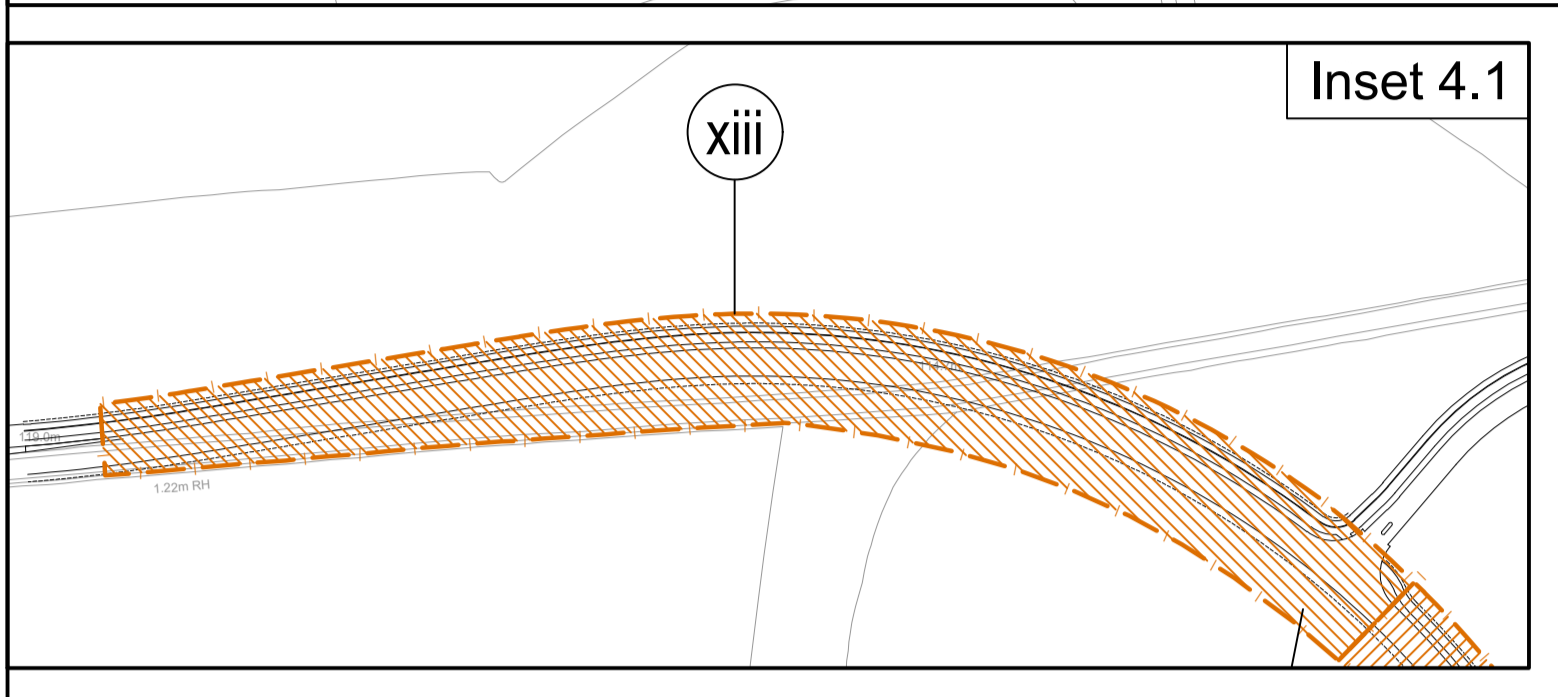

Inset 4.1

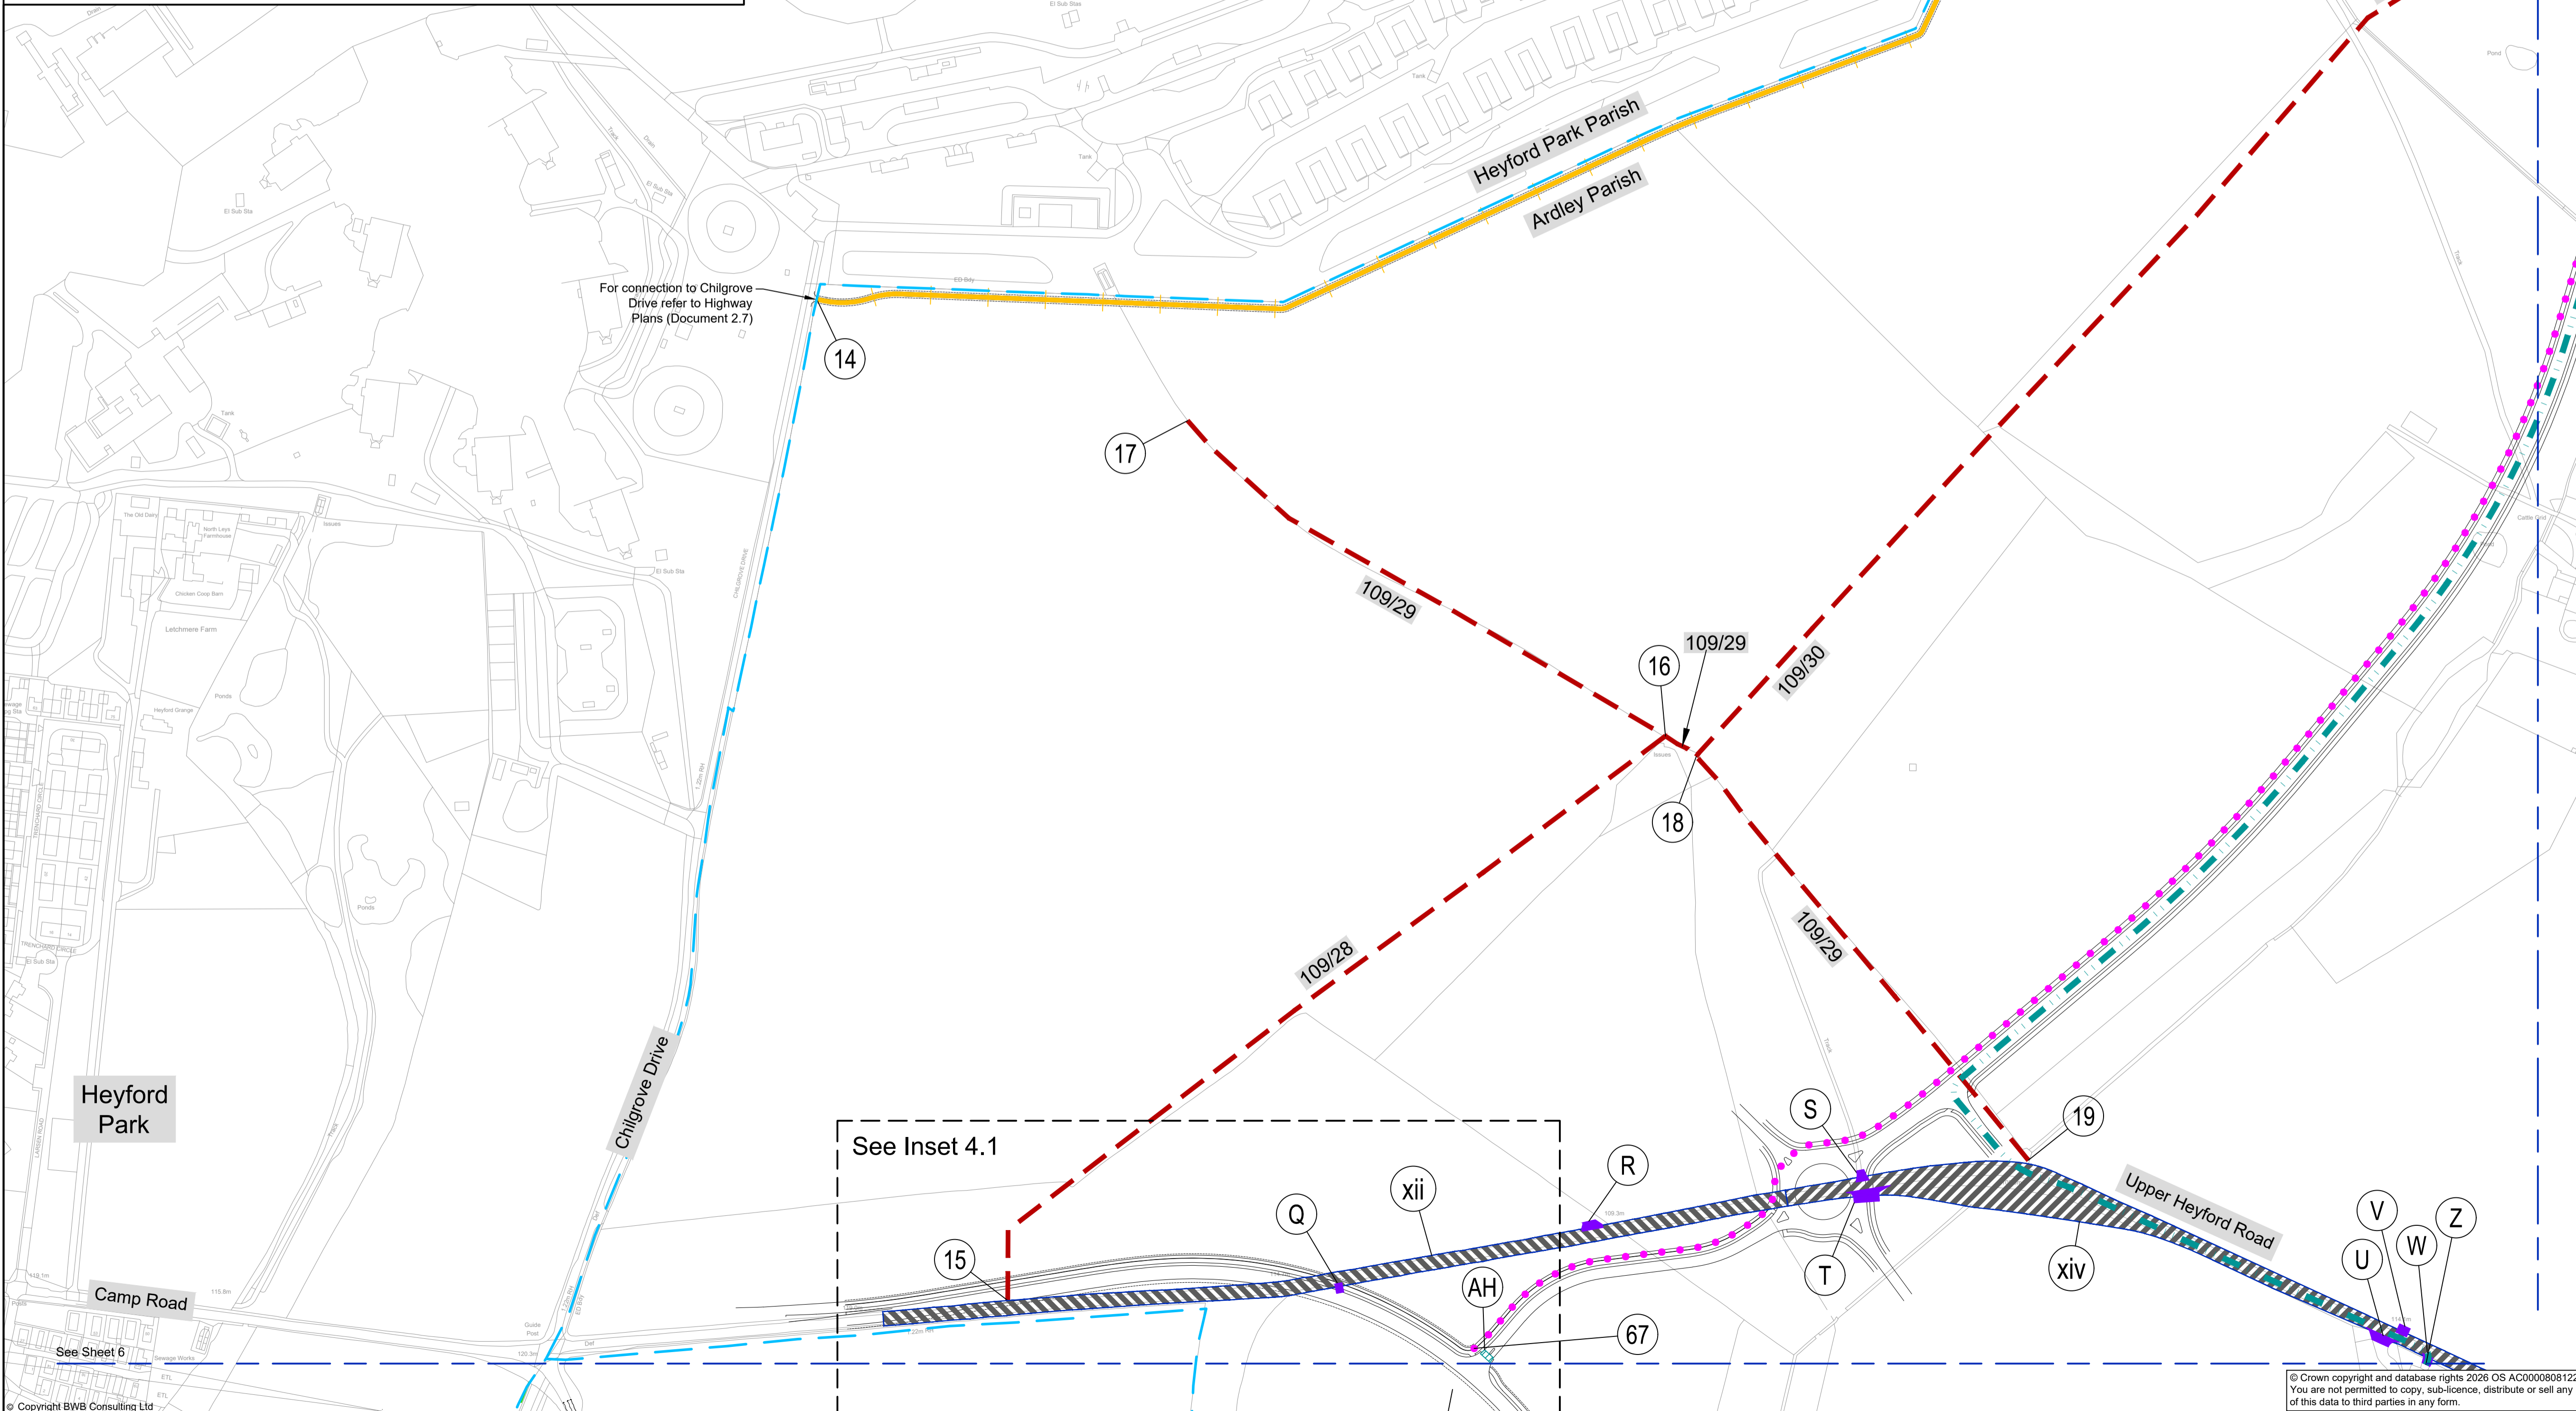

For connection to Chilgrove Drive refer to Highway Plans (Document 2.7)

See Inset 4.1

Legend

- GENERAL**
 - PARISH BOUNDARY
 - PRIVATE RAILWAY (SHOWN FOR REFERENCE ONLY. REFER TO RAIL PLANS, DOCUMENT 2.11)
 - STREETS TO BE PERMANENTLY STOPPED UP
 - ROMAN NUMERAL REFERENCE LABELS: REFER TO SCHEDULE 4 OF THE DEVELOPMENT CONSENT ORDER
 - EXISTING HIGHWAY TO BE STOPPED UP
 - SUBSTITUTE HIGHWAY: MOTORWAY SPECIAL ROAD
 - SUBSTITUTE HIGHWAY: ALL-PURPOSE TRUNK ROAD
 - SUBSTITUTE HIGHWAY: ALL PURPOSE LOCAL HIGHWAY
- PUBLIC RIGHTS OF WAY**
 - NUMERIC REFERENCE LABELS: REFER TO SCHEDULE 5 OF THE DEVELOPMENT CONSENT ORDER
 - EXISTING PUBLIC FOOTPATH RETAINED
 - EXISTING PUBLIC BRIDLEWAY RETAINED
 - EXISTING PUBLIC FOOTPATH STOPPED UP
 - EXISTING PUBLIC BRIDLEWAY STOPPED UP
 - NEW PUBLIC FOOTPATH CREATED
 - NEW PUBLIC BRIDLEWAY CREATED
 - PUBLIC FOOTPATH MODIFIED TO BECOME PUBLIC BRIDLEWAY
 - NEW CYCLE TRACK CREATED (ALL PURPOSE HIGHWAY FOR USE BY PEDESTRIANS AND CYCLISTS ONLY. MAINTAINABLE AT PUBLIC EXPENSE)
 - NEW PERMISSIVE CYCLE TRACK CREATED (PERMISSIVE ROUTE FOR PEDESTRIANS AND CYCLISTS)
- PRIVATE MEANS OF ACCESS**
 - ALPHABETIC REFERENCE LABELS: REFER TO SCHEDULE 6 OF THE DEVELOPMENT CONSENT ORDER
 - EXISTING PRIVATE MEANS OF ACCESS
 - NEW PRIVATE MEANS OF ACCESS
 - NEW PUBLIC BRIDLEWAY SHARED WITH NEW PRIVATE MEANS OF ACCESS
 - NEW PUBLIC BRIDLEWAY SHARED WITH NEW CYCLE TRACK

THE LEGEND IS IDENTICAL ON ALL SHEETS OF THE ACCESS AND RIGHTS OF WAY PLANS AND THEREFORE NOT ALL ITEMS DETAILED IN THE LEGEND ARE REPRESENTED ON EACH SHEET

0 50 100 150 200
SCALE: METRES

Rev	Date	Details of issue / revision	Drw	CR'd	App'd
P05	20.02.26	DCO Submission	RP	SRH	SRH
P04	23.01.26	Updated following consultation	RP	SRH	SRH
P03	12.09.25	Minor amendments to labels	RP	SRH	SRH
P02	27.08.25	General updates	RP	SRH	SRH
P01	31.07.25	Preliminary Issue	RP	SRH	SRH

Issues & Revisions

Client

Project Title

THE OXFORDSHIRE STRATEGIC RAIL FREIGHT INTERCHANGE AND HIGHWAYS ORDER 202X

Drawing Title

ACCESS AND RIGHTS OF WAY PLANS SHEET 04

Regulation:	5(2) (k)	Document:	2.3D
Drawn:	R.Picknell	Checked:	S.Hilditch
Approved:	S.Hilditch	Date:	31.07.25
BWB Ref:	NTH2479	Scale@A1:	1:2500

Project - Originator - Functional Breakdown - Spatial Breakdown - Form - Discipline - Number	OxSRFI-BWB-LSI-04-DR-CH-0174
Drawing Status	DCO SUBMISSION
Rev	P05

© Crown copyright and database rights 2026 OS AC000080122. You are not permitted to copy, sub-licence, distribute or sell any of this data to third parties in any form.