


Legend	
—	ORDER LIMITS
—	AREA COVERED BY SHEET AS REFERENCED
—	PRIVATE RAILWAY

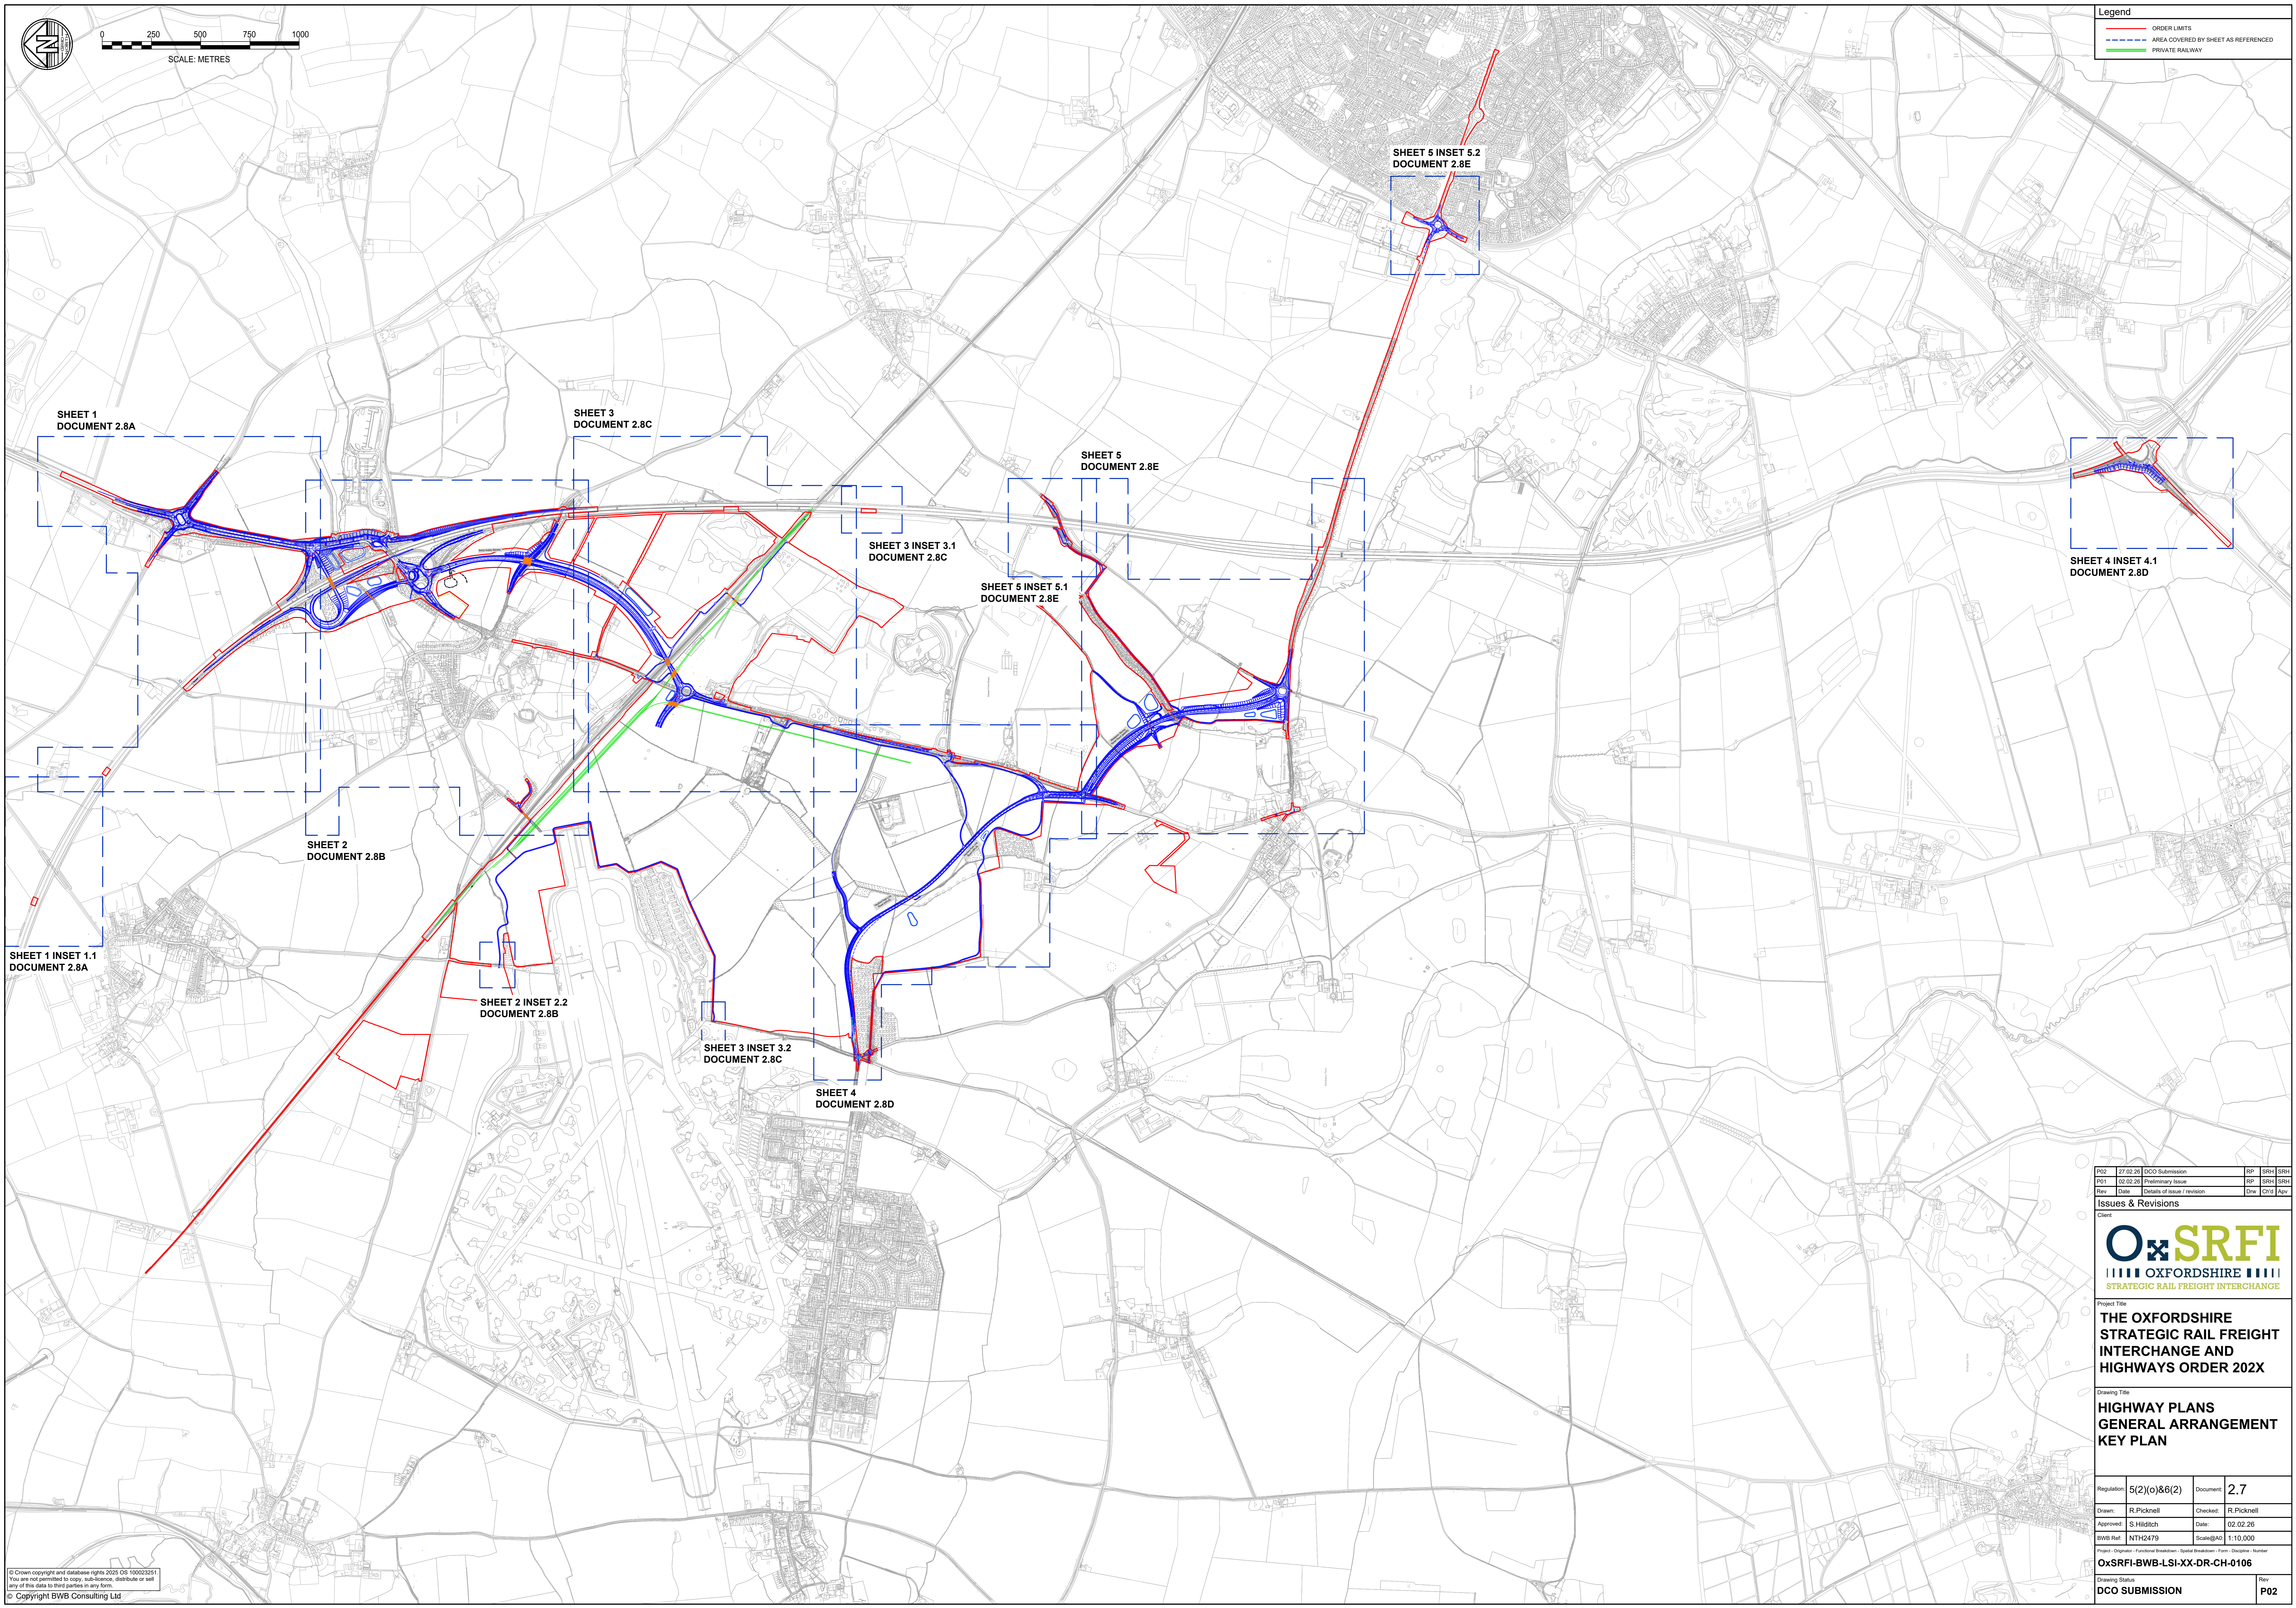

SHEET 1
DOCUMENT 2.8A

SHEET 3
DOCUMENT 2.8C

SHEET 5
DOCUMENT 2.8E

SHEET 3 INSET 3.1
DOCUMENT 2.8C

SHEET 5 INSET 5.1
DOCUMENT 2.8E

SHEET 4 INSET 4.1
DOCUMENT 2.8D

SHEET 2
DOCUMENT 2.8B

SHEET 1 INSET 1.1
DOCUMENT 2.8A

SHEET 2 INSET 2.2
DOCUMENT 2.8B

SHEET 3 INSET 3.2
DOCUMENT 2.8C

SHEET 4
DOCUMENT 2.8D

PO2	27.02.26	DCO Submission	RP	SRH	SRH
PO1	02.02.26	Preliminary Issue	RP	SRH	SRH
Rev	Date	Details of Issue / Revision	Drw	Chk	Appr

Issues & Revisions

Client



THE OXFORDSHIRE STRATEGIC RAIL FREIGHT INTERCHANGE AND HIGHWAYS ORDER 202X

HIGHWAY PLANS GENERAL ARRANGEMENT KEY PLAN

Regulation: 5(2)(o)&6(2) Document: 2.7

Drawn: R.Picknell Checked: R.Picknell
Approved: S.Hilditch Date: 02.02.26

BWB Ref: NTH2479 Scale: A0 1:10,000

Project - Originator: Functional Breakdown: Spatial Breakdown: Form: Discipline: Number
OXSRFI-BWB-LSI-XX-DR-CH-0106
Drawing Status: DCO SUBMISSION Rev: PO2

© Crown copyright and database rights 2025 OS 100023251
You are not permitted to copy, redistribute, distribute or sell
any of this data to third parties in any form.
© Copyright BWB Consulting Ltd