


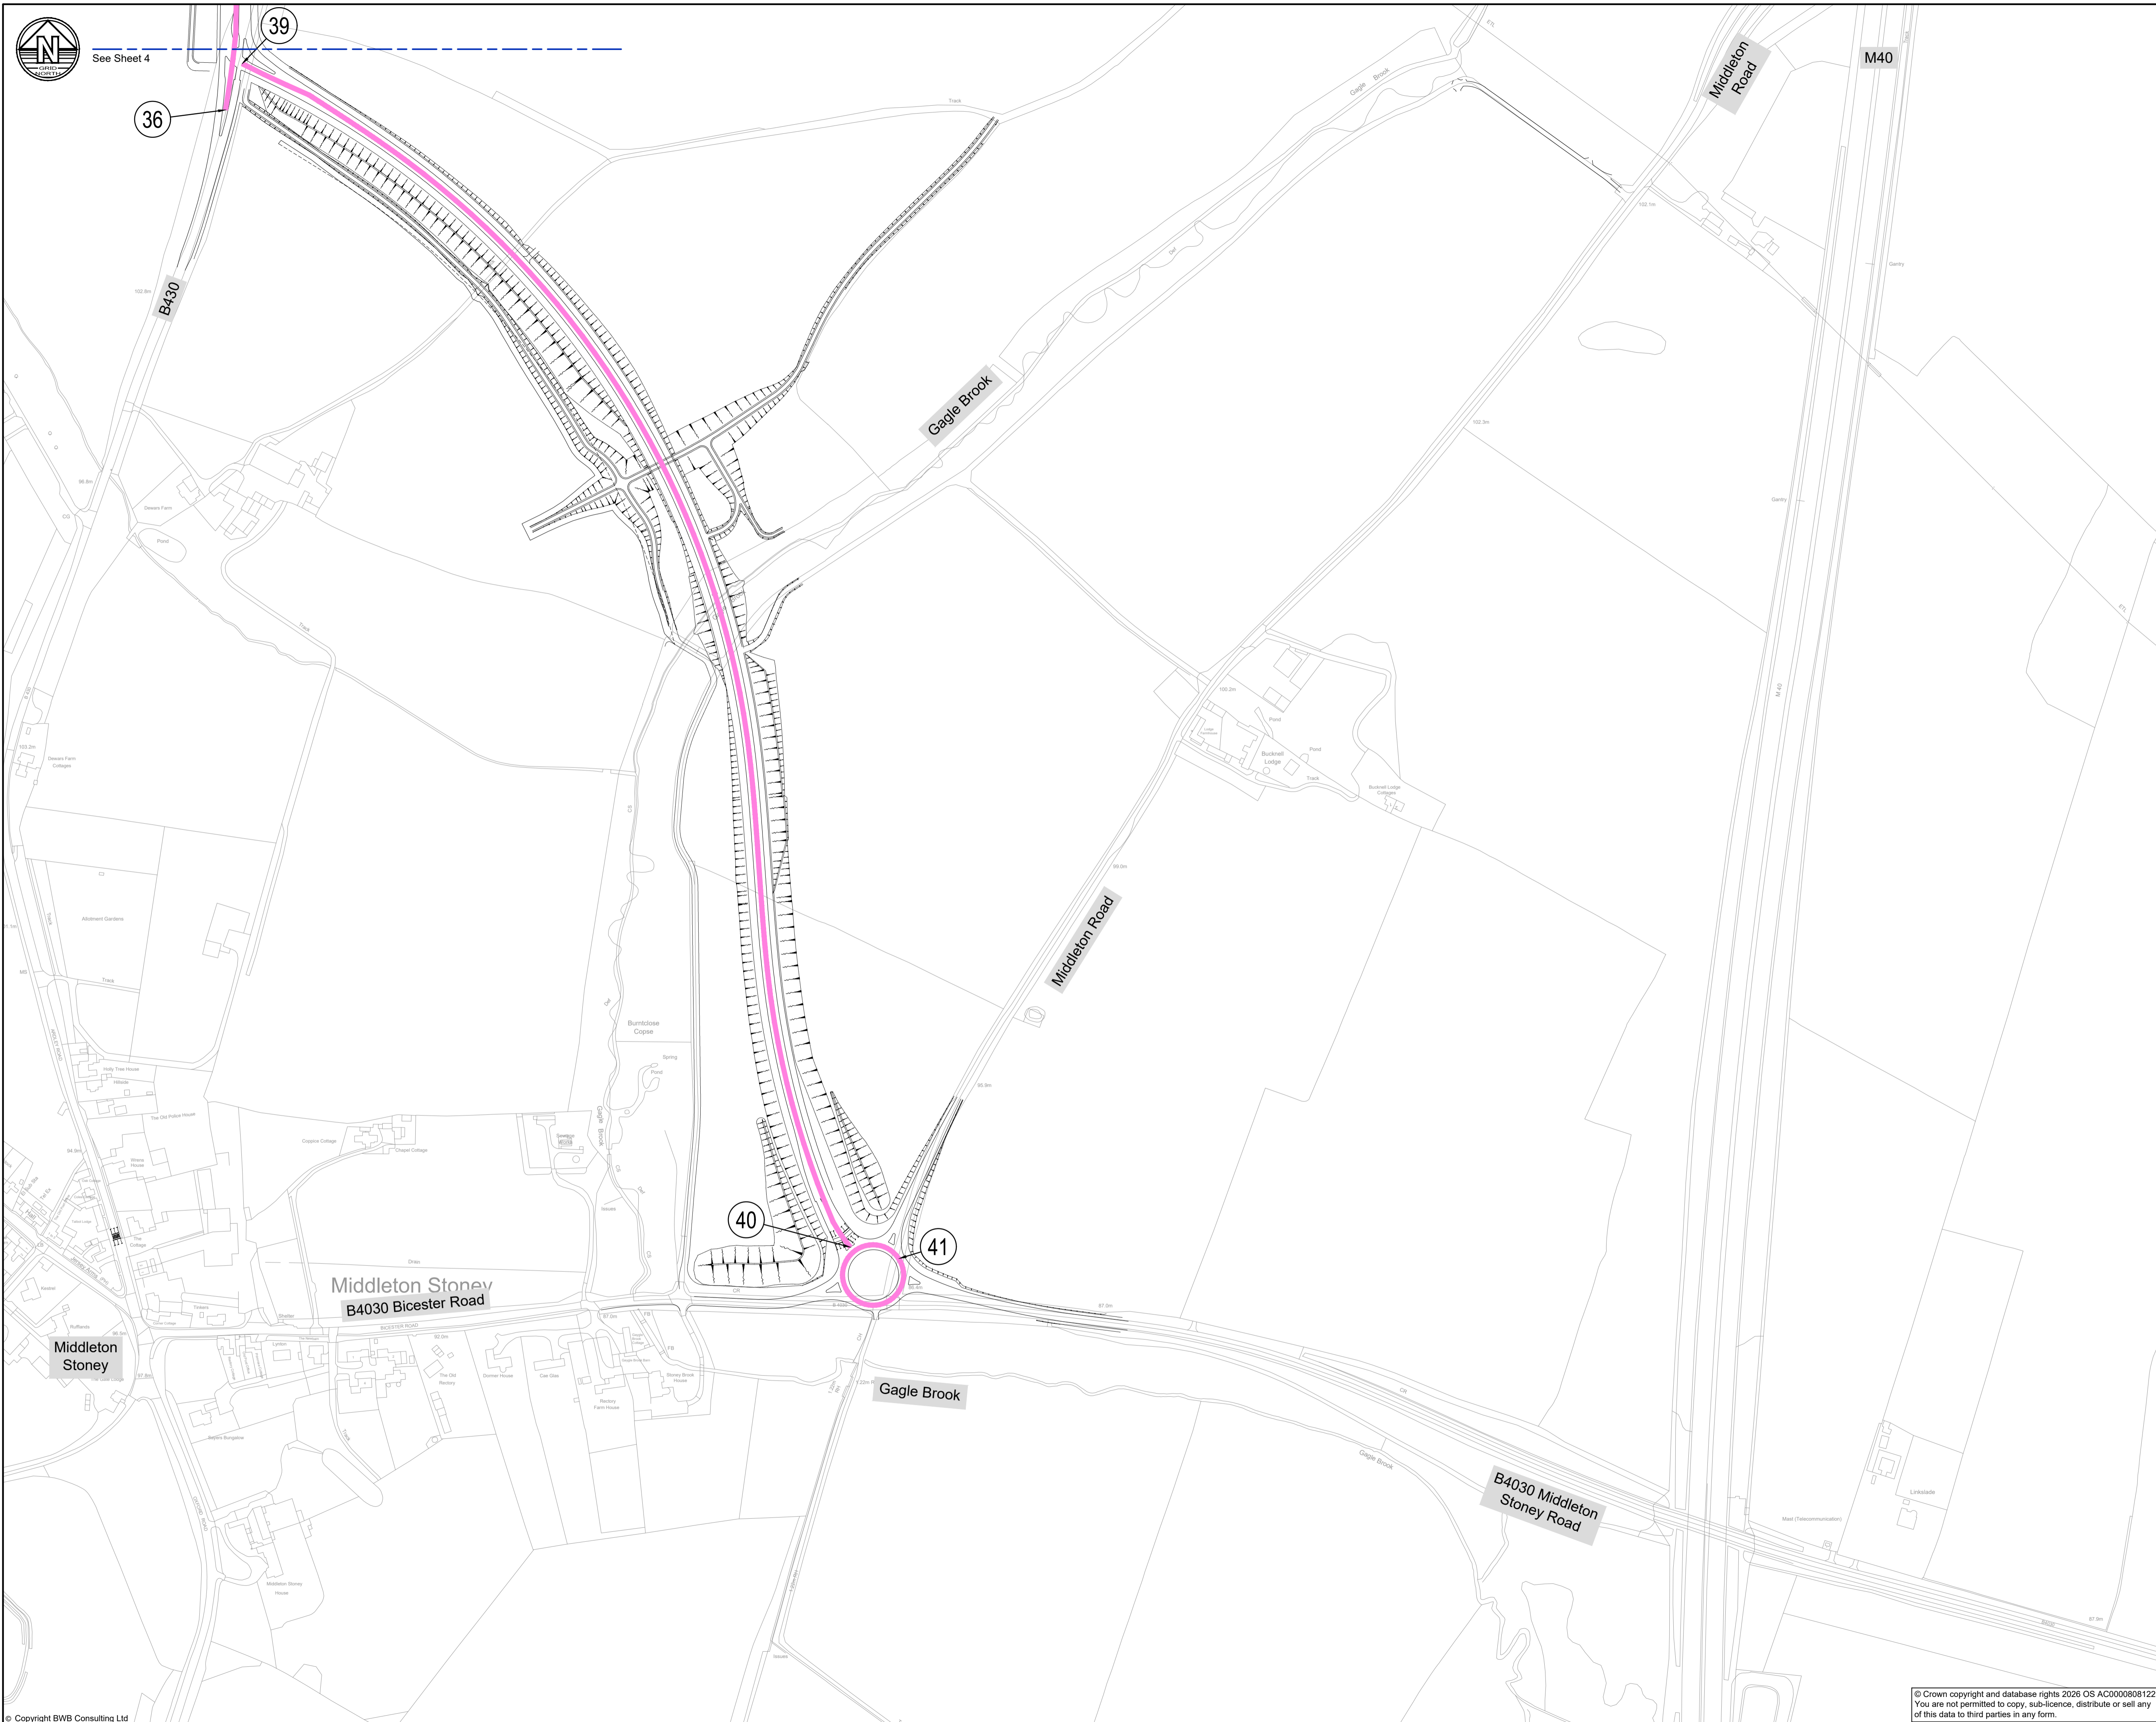


See Sheet 4



Legend

- DENOTES CENTRELINE OF PROPOSED SPECIAL ROAD
- DENOTES CENTRELINE OF EXISTING SPECIAL ROAD THAT WILL BECOME ALL-PURPOSE TRUNK ROAD
- DENOTES CENTRELINE OF PROPOSED ALL-PURPOSE TRUNK ROAD
- DENOTES CENTRELINE OF EXISTING ALL PURPOSE ROAD TO BE TRUNKED, WITH REVISED STATUS AS AN ALL-PURPOSE TRUNK ROAD
- DENOTES CENTRELINE OF PROPOSED PRINCIPAL ALL PURPOSE ROAD
- DENOTES CENTRELINE OF PROPOSED CLASSIFIED ALL PURPOSE ROAD
- DENOTES CENTRELINE OF PROPOSED UNCLASSIFIED ALL PURPOSE ROAD
- 22 REFERENCE LABEL

THE LEGEND IS IDENTICAL ON ALL SHEETS OF THE HIGHWAY CLASSIFICATION PLANS AND THEREFORE NOT ALL ITEMS DETAILED IN THE LEGEND ARE REPRESENTED ON EACH SHEET

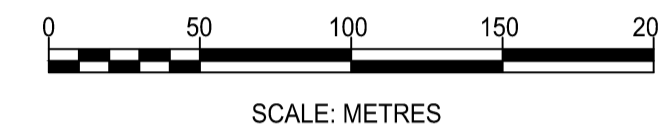

| | | | | | |
|-----|----------|--------------------------------|-----|------|-------|
| P03 | 20.02.26 | DCO Submission | RP | SRH | SRH |
| P02 | 23.01.20 | Updated following consultation | RP | SRH | SRH |
| P01 | 29.08.25 | Preliminary Issue | EG | DF | SRH |
| Rev | Date | Details of issue / revision | Drw | Ch'd | App'd |

Issues & Revisions

Client



THE OXFORDSHIRE STRATEGIC RAIL FREIGHT INTERCHANGE AND HIGHWAYS ORDER 202X

HIGHWAY CLASSIFICATION PLANS SHEET 05

| | | | |
|-------------|-------------|-----------|----------|
| Regulation: | 5(2) (o) | Document: | 2.8E |
| Drawn: | E.Goulding | Checked: | D.Fraser |
| Approved: | S. Hilditch | Date: | 29.08.25 |
| BWB Ref: | NTH2479 | Scale@A1: | 1:2500 |

Project - Originator - Functional Breakdown - Spatial Breakdown - Form - Discipline - Number

OxSRFI-BWB-LSI-05-DR-CH-185

| | |
|----------------|-----|
| Drawing Status | Rev |
| DCO SUBMISSION | P03 |

© Crown copyright and database rights 2026 OS AC0000808122. You are not permitted to copy, sub-licence, distribute or sell any of this data to third parties in any form.