



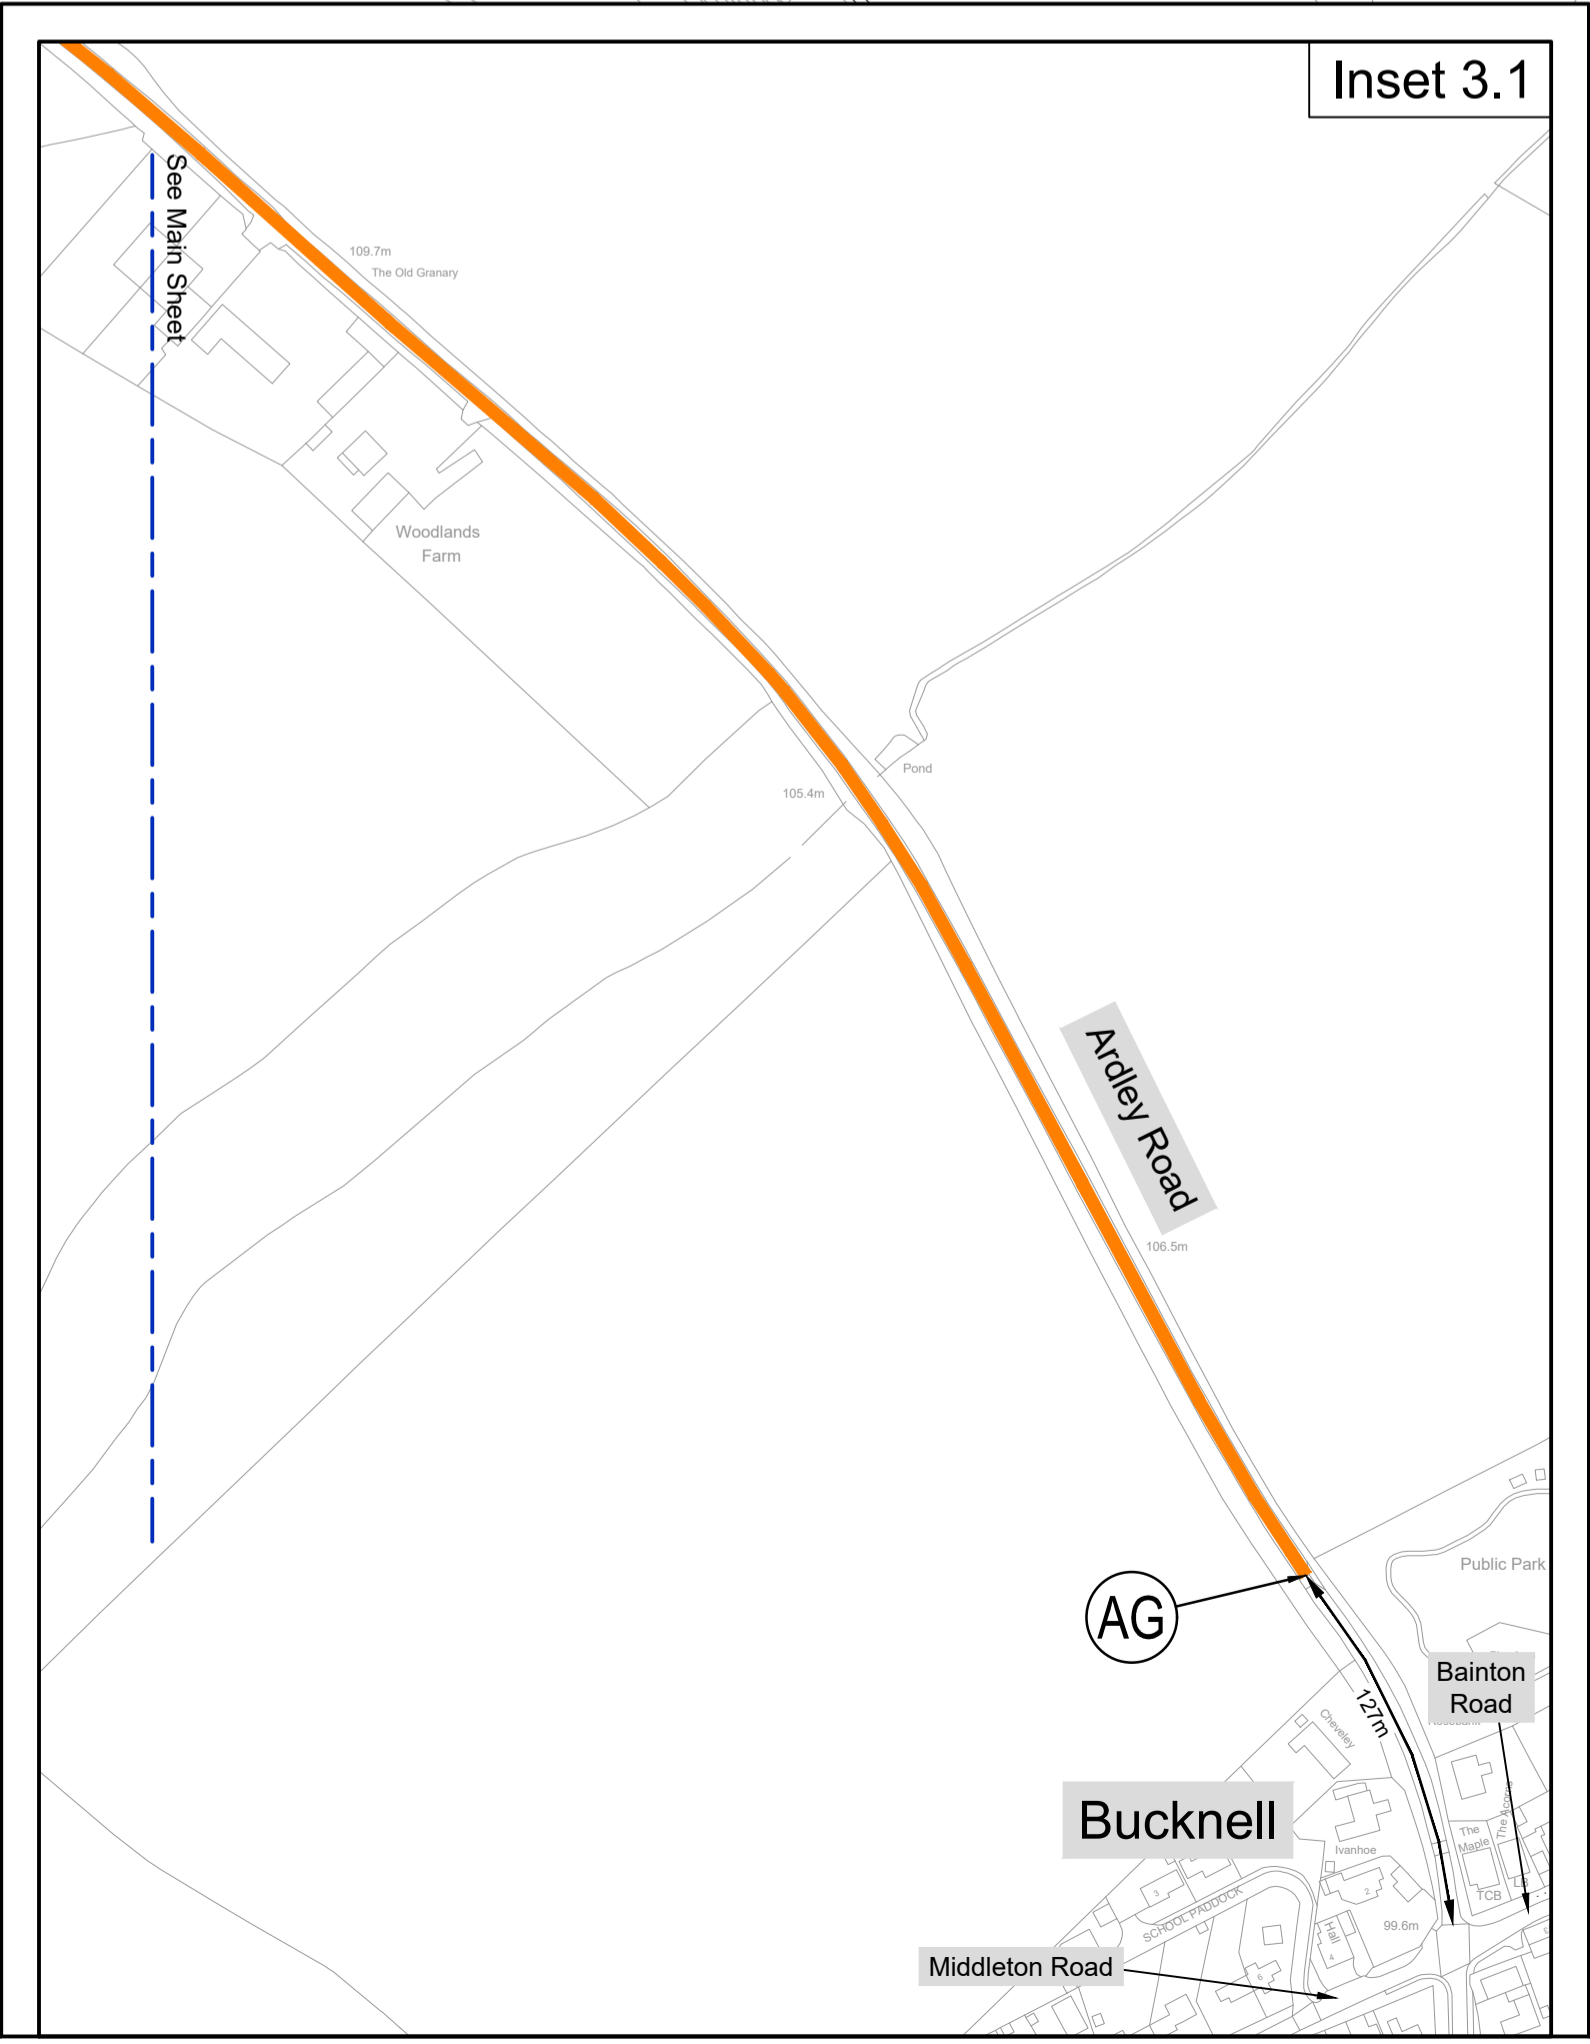

See Sheet 2

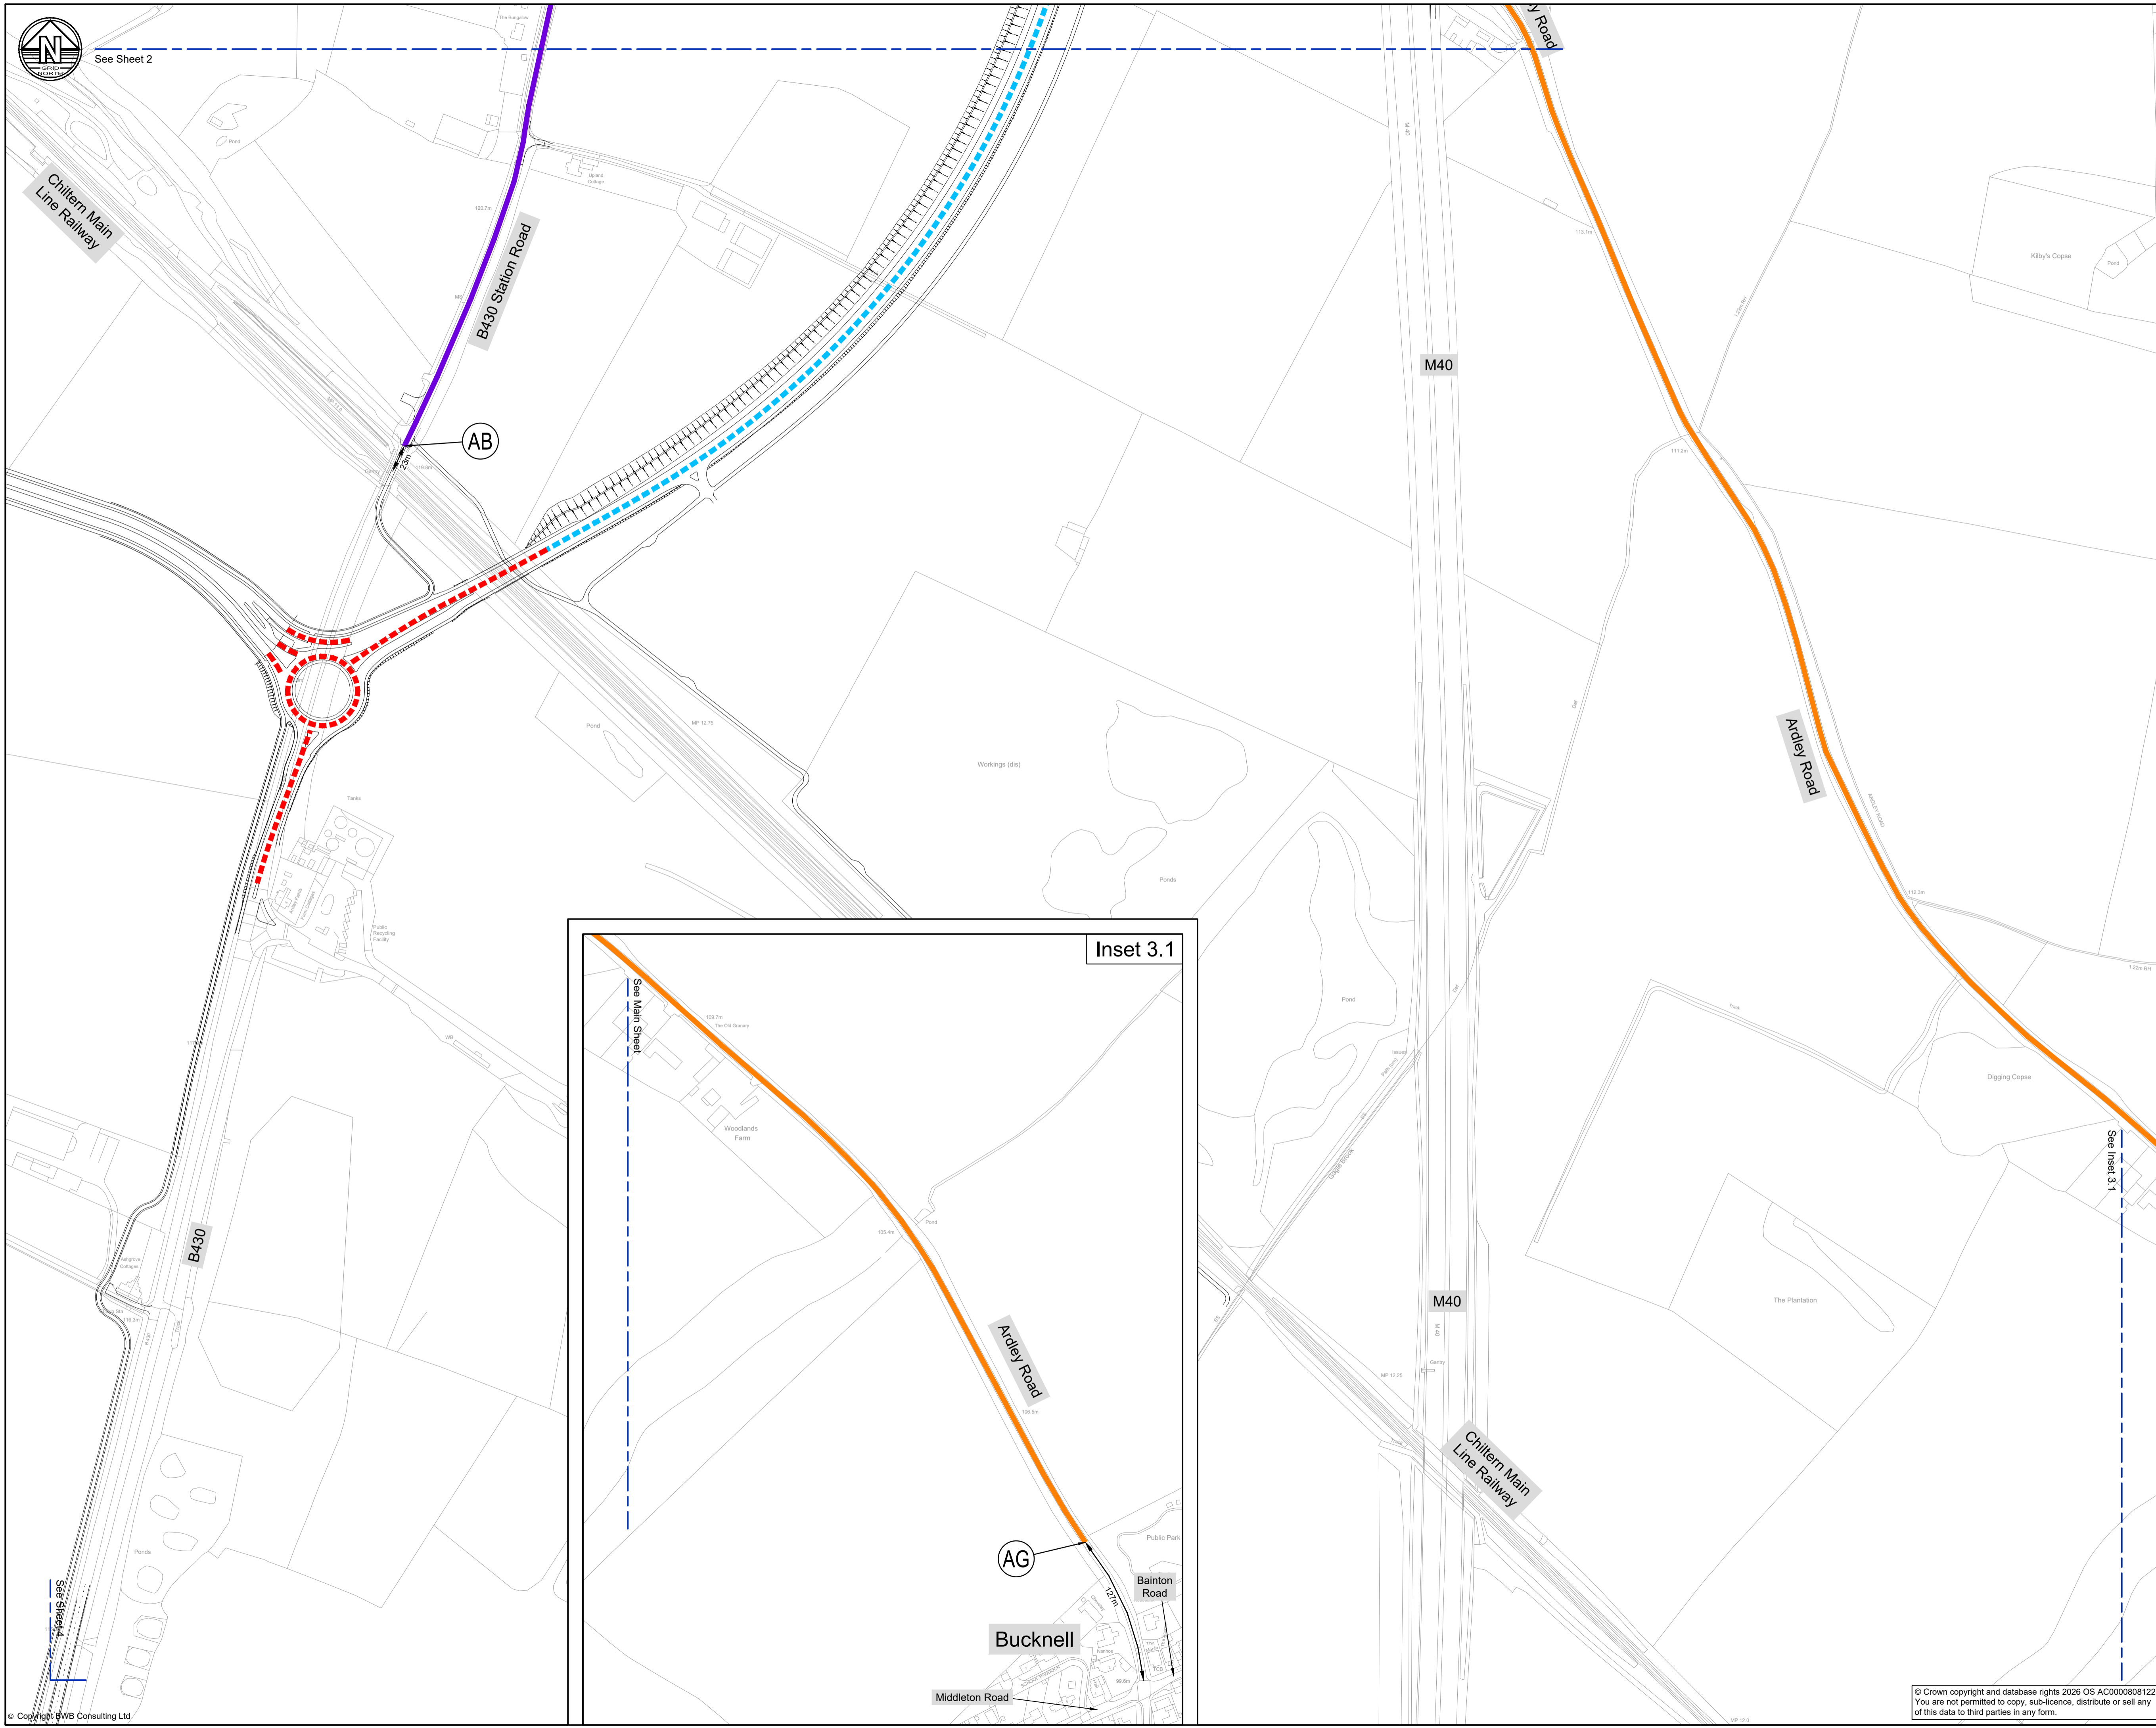

**Legend**

- HIGHWAYS SUBJECT TO 20mph SPEED LIMIT
- HIGHWAYS SUBJECT TO 40mph SPEED LIMIT (MOTORWAY SLIP ROADS)
- HIGHWAYS SUBJECT TO 40mph SPEED LIMIT
- HIGHWAYS SUBJECT TO 50mph SPEED LIMIT
- DERESTRICTED HIGHWAYS (HIGHWAY WITH STREET LIGHTING WHERE NATIONAL SPEED LIMIT APPLIES)
- - - MOTORWAY - NATIONAL SPEED LIMIT APPLIES
- - - HIGHWAY (NON-MOTORWAY) WITHOUT STREET LIGHTING - NATIONAL SPEED LIMIT APPLIES
- - - HIGHWAY WITH STREET LIGHTING SUBJECT TO 30mph SPEED LIMIT

**(X)** REFERENCE LABEL: REFER TO SCHEDULE 8 OF THE DEVELOPMENT CONSENT ORDER

THE LEGEND IS IDENTICAL ON ALL SHEETS OF THE SPEED LIMIT PLANS AND THEREFORE NOT ALL ITEMS DETAILED IN THE LEGEND ARE REPRESENTED ON EACH SHEET

0 50 100 150 200  
SCALE: METRES

P04	20.02.26	DCO Submission	RP	SRH	SRH
P03	23.01.26	Updated following consultation	RP	SRH	SRH
P02	12.12.25	Updated following NHI/OCC feedback	SRH	DF	SRH
P01	01.09.25	Preliminary Issue	EG	DF	SRH
Rev	Date	Details of issue / revision	Drw	Cr'd	Apv

**Issues & Revisions**

Client



**THE OXFORDSHIRE STRATEGIC RAIL FREIGHT INTERCHANGE AND HIGHWAYS ORDER 202X**

**SPEED LIMIT PLANS SHEET 03**

Regulation:	5(2) (o)	Document:	2.10C
Drawn:	E.Goulding	Checked:	D.Fraser
Approved:	S.Hilditch	Date:	01.09.25
BWB Ref:	NTH2479	Scale@A1:	1:2500
Project - Originator - Functional Breakdown - Spatial Breakdown - Form - Discipline - Number			
<b>OxSRFI-BWB-LSI-03-DR-C-0193</b>			

Drawing Status	Rev
<b>DCO SUBMISSION</b>	<b>P04</b>

© Crown copyright and database rights 2026 OS AC0000808122. You are not permitted to copy, sub-licence, distribute or sell any of this data to third parties in any form.