


PHASE 1 INTERMODAL TERMINAL -
ILLUSTRATIVE LAYOUT PLAN

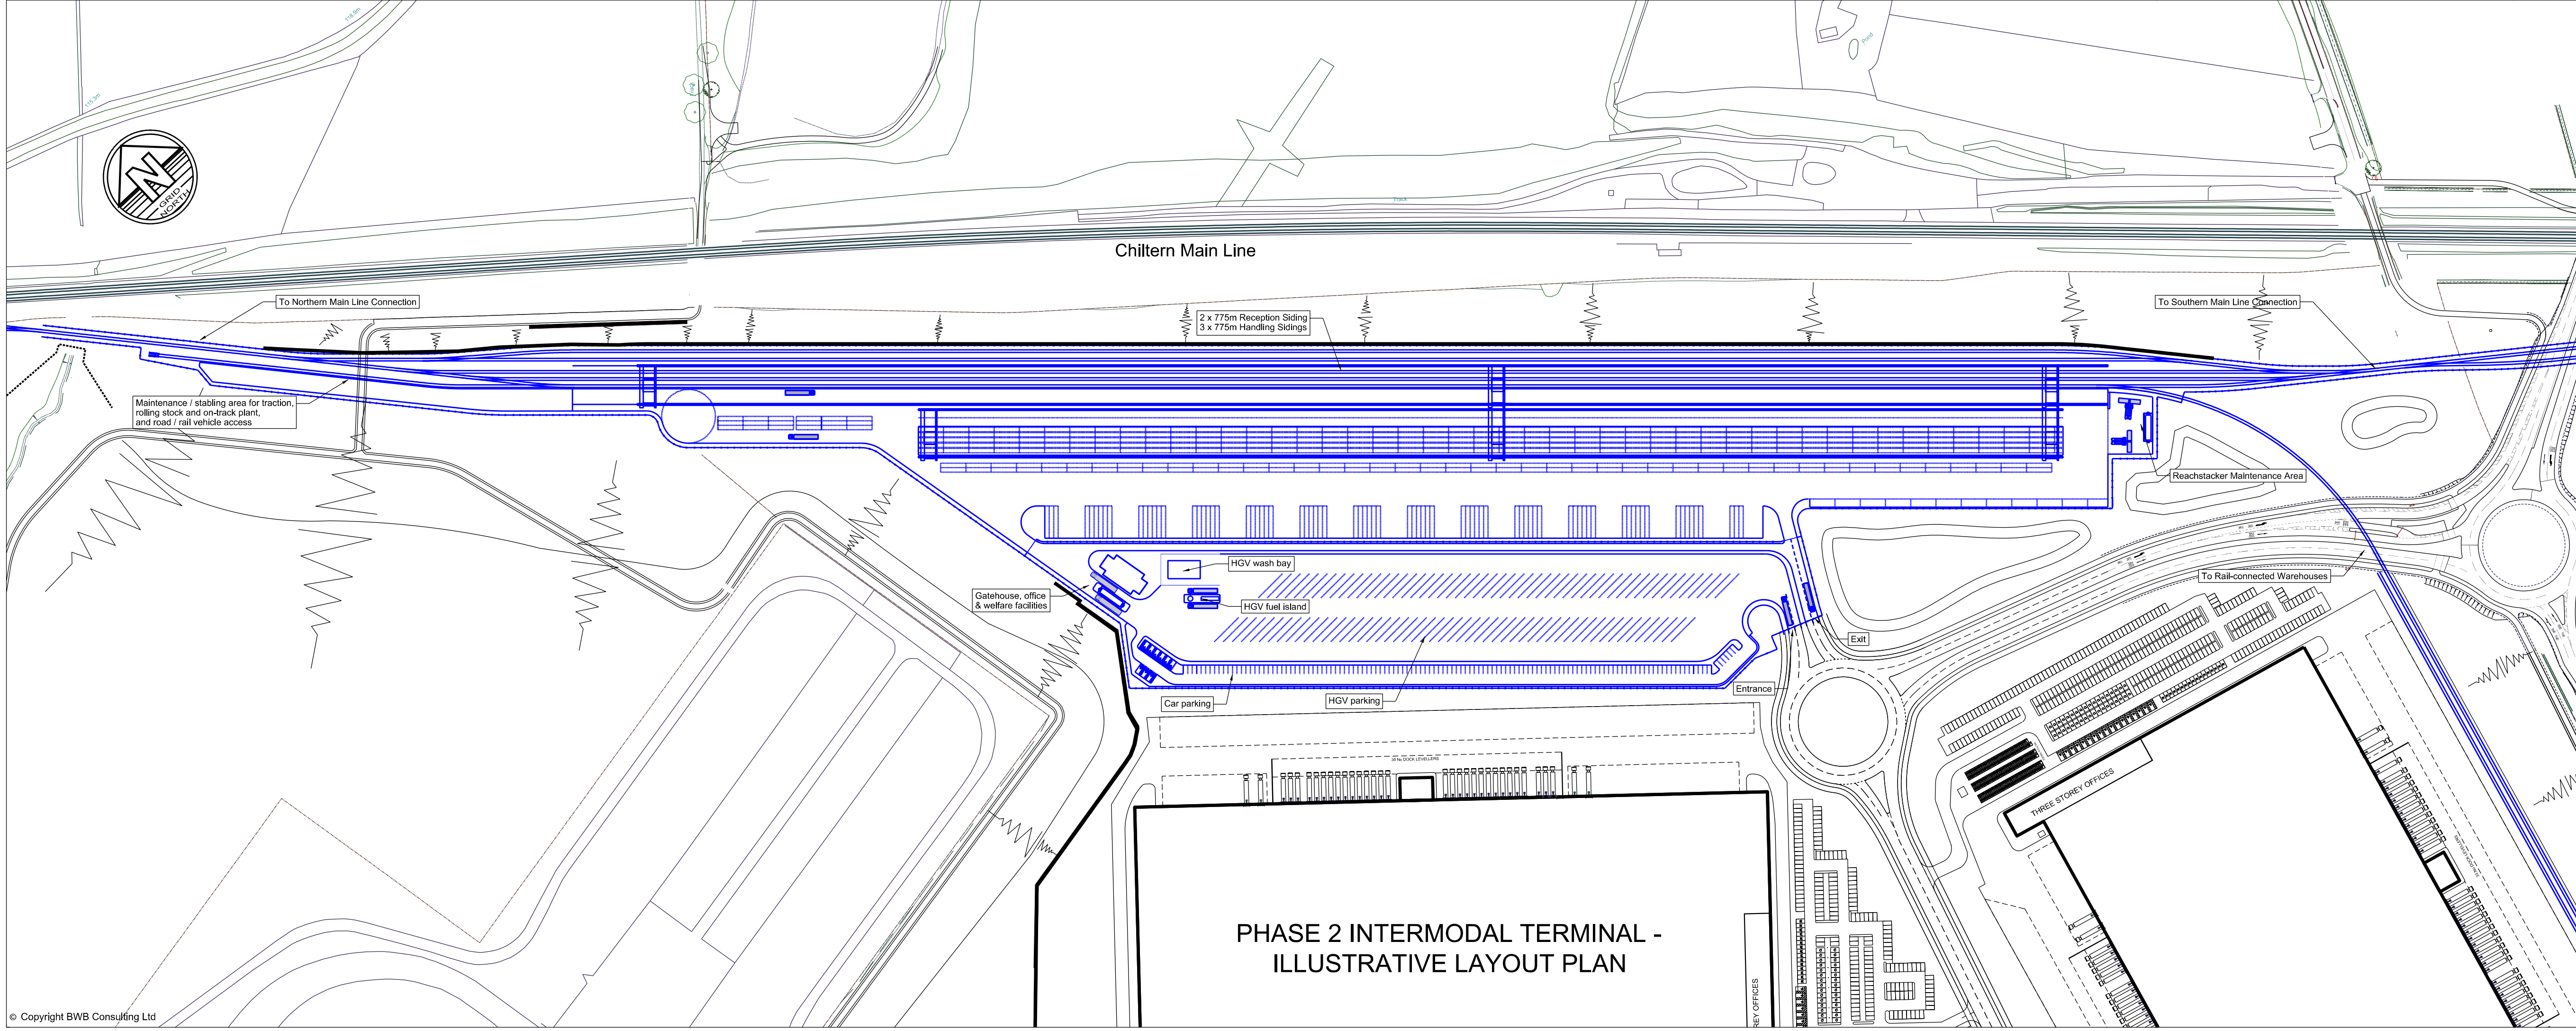

PHASE 2 INTERMODAL TERMINAL -
ILLUSTRATIVE LAYOUT PLAN

Notes

Legend

P02	10.01.26	Updated terminal layout phasing	AT	NG	NG
P01	19.09.25	Preliminary Issue	AT	NG	NG
Rev	Date	Details of issue / revision	Drw	Ch'g	Apv

Issues & Revisions



**THE OXFORDSHIRE
STRATEGIC RAIL FREIGHT
INTERCHANGE AND
HIGHWAYS ORDER 202X**

Drawing Title
**ILLUSTRATIVE RAIL
TERMINAL PLAN**

Regulation:	5(2) (o)	Document:	2.11D
Drawn:	AT	Checked:	NG
Approved:	NG	Date:	19.09.25
BWB Ref:	NTH2479	Scale@A1:	1:2000 (P) 1:400 (XS)
Project - Originator - Functional Breakdown - Spatial Breakdown - Form - Discipline - Number OxSRFI-IMT-TRK-01-DR-TR-00004			
Drawing Status	DCO Submission		Rev P02