



DCO Submission

Environmental Statement

Chapter 8: Lighting



Figure 8.1: Highways Lighting Strategy Sheets 1 and 2

Document 6.8G

On behalf of

Oxfordshire Railfreight Limited

Prepared by DFL-UK Ltd
Revision P03

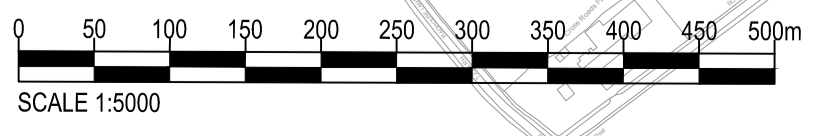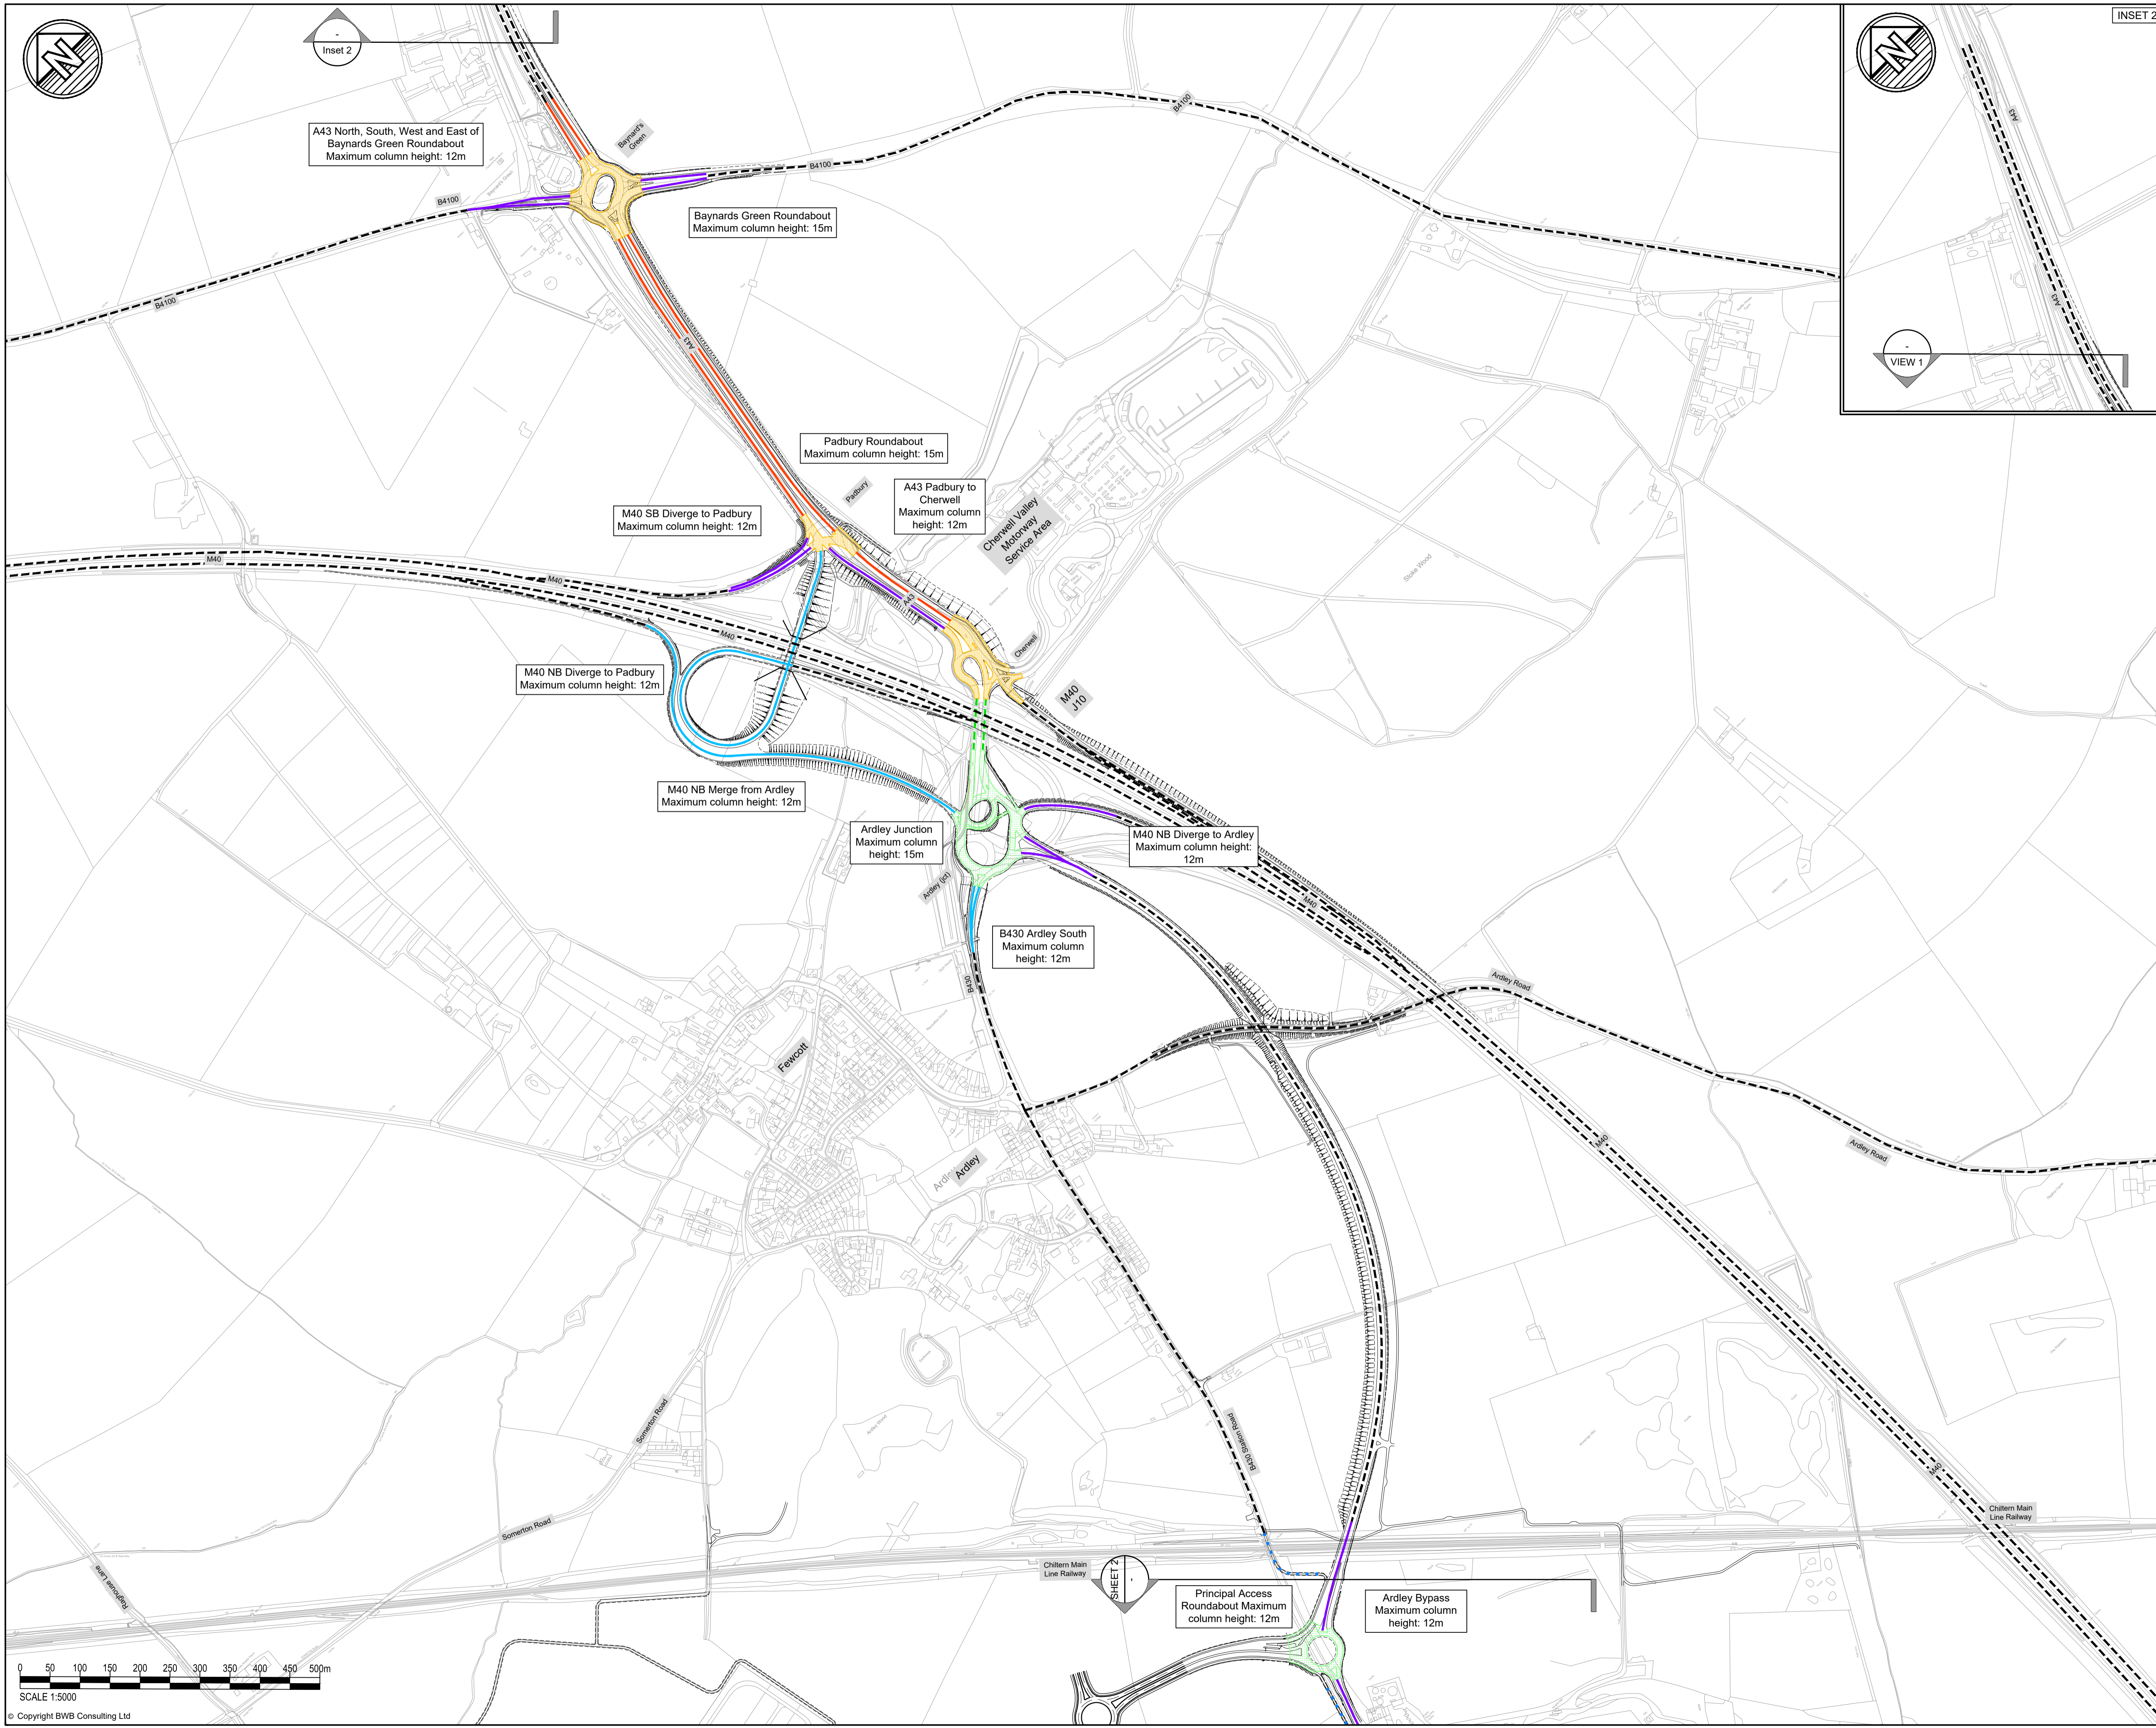

© Copyright BWB Consulting Ltd
 Y:\NTH\NTH2479_Oxfordshire RFI\02 - Project Delivery\01 - WIP Drawings\OxSRFI-BWB-HLG-XX-DR-CH-1300_Highway Lighting Strategy.dwg

INSET 2

Notes

- Do not scale this drawing. All dimensions must be checked/ verified on site. If in doubt ask.
- This drawing is to be read in conjunction with all relevant architects, engineers and specialists drawings and specifications.
- All dimensions in metres unless noted otherwise. All levels in metres unless noted otherwise.
- Any discrepancies noted on site are to be reported to the engineer immediately.

Key Plan

Legend

- Unit Road
- Existing lit section of road - unaffected by scheme
- Cycle Track Lit by Solar Road Studs
- New or amended lighting - Design Class M2
- New or amended lighting - Design Class M3
- New or amended lighting - Design Class M4
- New or amended lighting - Design Class M5
- Conflict Area assessment - Design Class C1
- Conflict Area assessment - Design Class C2

THE LEGEND IS IDENTICAL ON ALL SHEETS OF THE LIGHTING STRATEGY AND THEREFORE NOT ALL ITEMS DETAILED IN THE LEGEND ARE REPRESENTED ON EACH SHEET

Notes:

Minimum luminous intensity class:

- G*4 for highways

P02	10.02.26	Solar studs added	RP	SH
P01	17.09.25	Issue for Information	RP	SH
Rev	Date	Details of issue / revision	Dw	Rev

Issues & Revisions

BWB
A CAF GROUP COMPANY

- Birmingham | 0121 233 3322
- Leeds | 0113 233 8000
- London | 020 7407 3879
- Manchester | 0161 233 4260
- Nottingham | 0115 924 1100

www.bwbconsulting.com

Client
OXFORDSHIRE RAILFREIGHT LTD.

Project Title



OxSRFI
 OXFORDSHIRE
 STRATEGIC RAIL FREIGHT INTERCHANGE

Drawing Title
HIGHWAY LIGHTING STRATEGY SHEET 01 FIGURE 8.1

Drawn:	R.Picknell	Reviewed:	S.Hilditch
BWB Ref:	NTH2479	Date:	17.09.25
Scale@A1:	1:5000		

Drawing Status
FOR INFORMATION

Project - Originator - Zone - Level - Type - Role - Number	Status	Rev
OxSRFI-BWB-HLG-01-DR-CH-1300	S2	P02

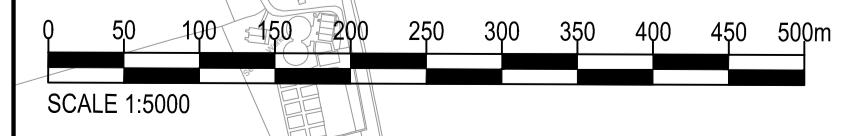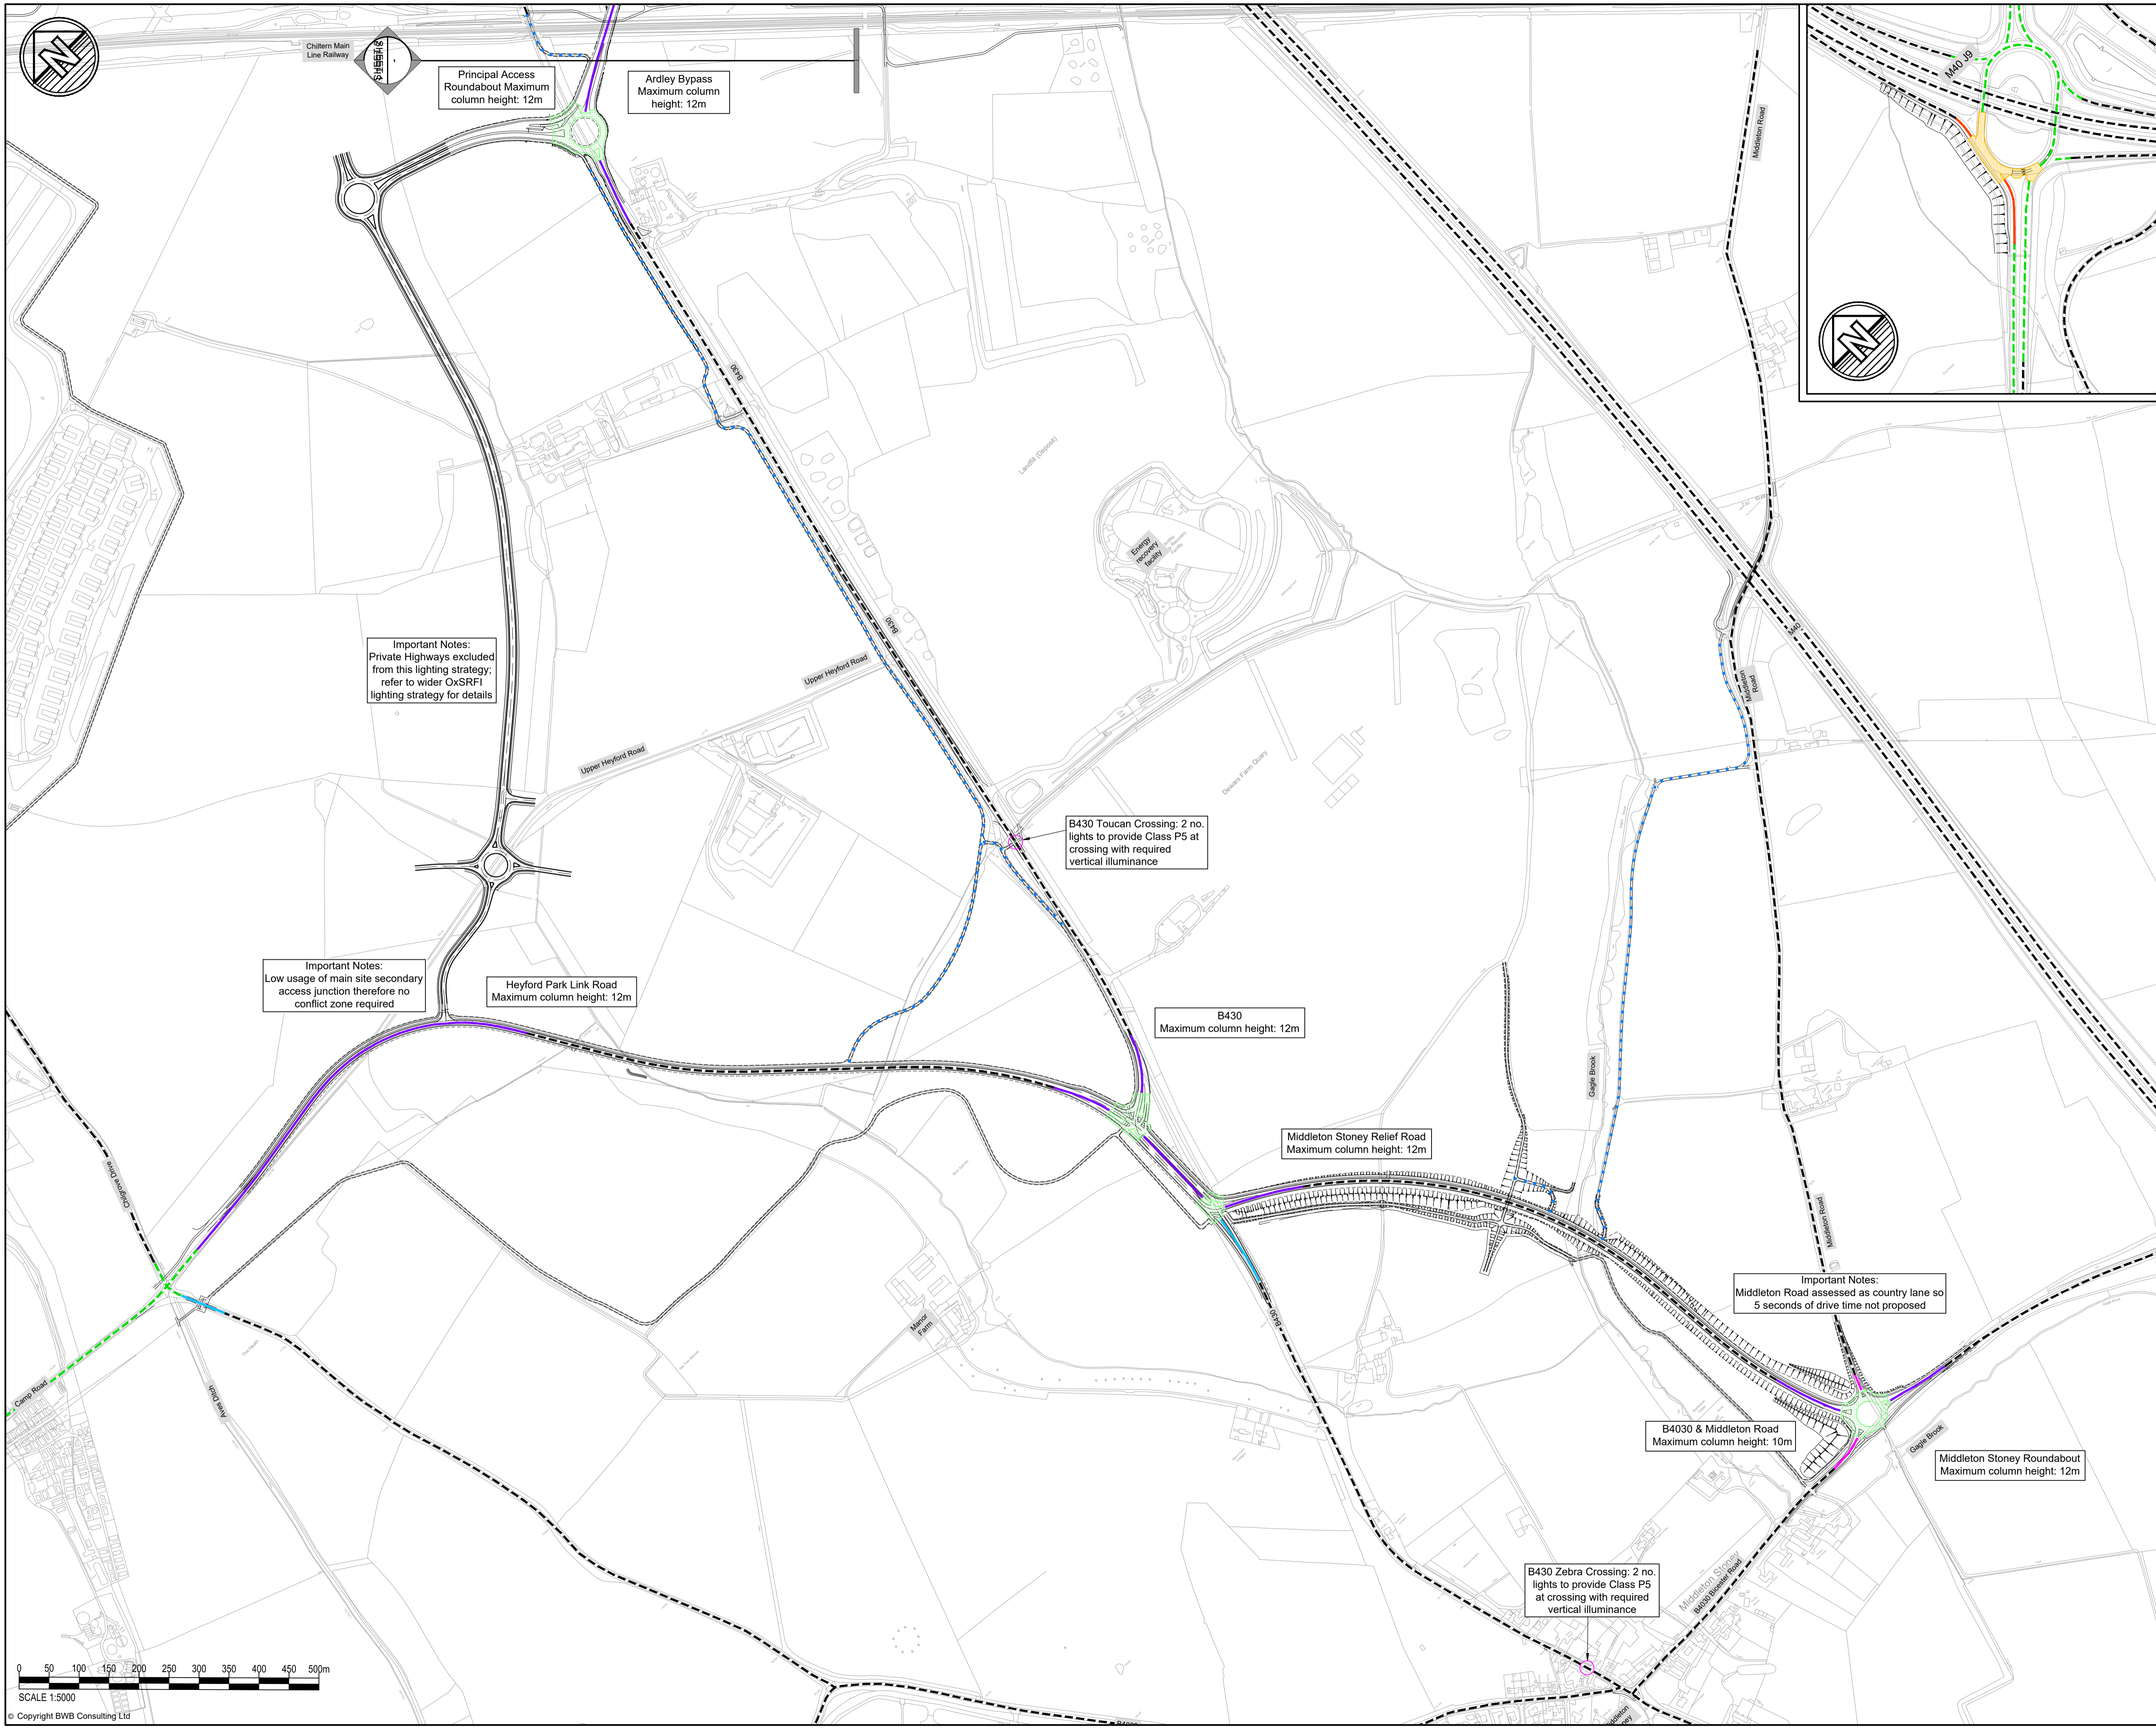

© Copyright BWB Consulting Ltd
 Y:\NTH\NTH2479_Oxfordshire RF102 - Project Delivery\01 - WIP Drawings\OxSRFI-BWB-HLG-XX-DR-CH-1300_Highway Lighting Strategy.dwg

Notes

- Do not scale this drawing. All dimensions must be checked/ verified on site. If in doubt ask.
- This drawing is to be read in conjunction with all relevant architects, engineers and specialists drawings and specifications.
- All dimensions in metres unless noted otherwise. All levels in metres unless noted otherwise.
- Any discrepancies noted on site are to be reported to the engineer immediately.

Key Plan

Legend

- Unit Road
- Existing lit section of road - unaffected by scheme
- Cycle Track Lit by Solar Road Studs
- New or amended lighting - Design Class M2
- New or amended lighting - Design Class M3
- New or amended lighting - Design Class M4
- New or amended lighting - Design Class M5
- Conflict Area assessment - Design Class C1
- Conflict Area assessment - Design Class C2

THE LEGEND IS IDENTICAL ON ALL SHEETS OF THE LIGHTING STRATEGY AND THEREFORE NOT ALL ITEMS DETAILED IN THE LEGEND ARE REPRESENTED ON EACH SHEET

Notes:

Minimum luminous intensity class:

- G4 for highways

P03	10.02.26	Solar studs added	RP	SRH
P02	19.11.25	Middleton Stoney Zebra added	SRH	SRH
P01	17.09.25	Issue for Information	RP	SRH
Rev	Date	Details of issue / revision	Dw	Rev

Issues & Revisions

BWB
A CAF GROUP COMPANY

- Birmingham | 0121 233 3322
- Leeds | 0113 233 8000
- London | 020 7407 3879
- Manchester | 0161 233 4260
- Nottingham | 0115 924 1100
- www.bwbconsulting.com

Client
OXFORDSHIRE RAILFREIGHT LTD.

Project Title
OxSRFI
 OXFORDSHIRE
 STRATEGIC RAIL FREIGHT INTERCHANGE

Drawing Title
HIGHWAY LIGHTING STRATEGY SHEET 02 FIGURE 8.1

Drawn:	R.Picknell	Reviewed:	S. Hilditch
BWB Ref:	NTH2479	Date:	17.09.25
Scale@A1:	1:5000		

Drawing Status
FOR INFORMATION

Project - Originator - Zone - Level - Type - Role - Number	Status	Rev
OxSRFI-BWB-HLG-02-DR-CH-1300	S2	P03