



DCO Submission

Environmental Statement

Chapter 9: Water Environment


Figure 9.2: Modelled Fluvial Flood Risk – Present Day

Document 6.9H

On behalf of

Oxfordshire Railfreight Limited

Prepared by BWB Consulting Ltd
February 2026

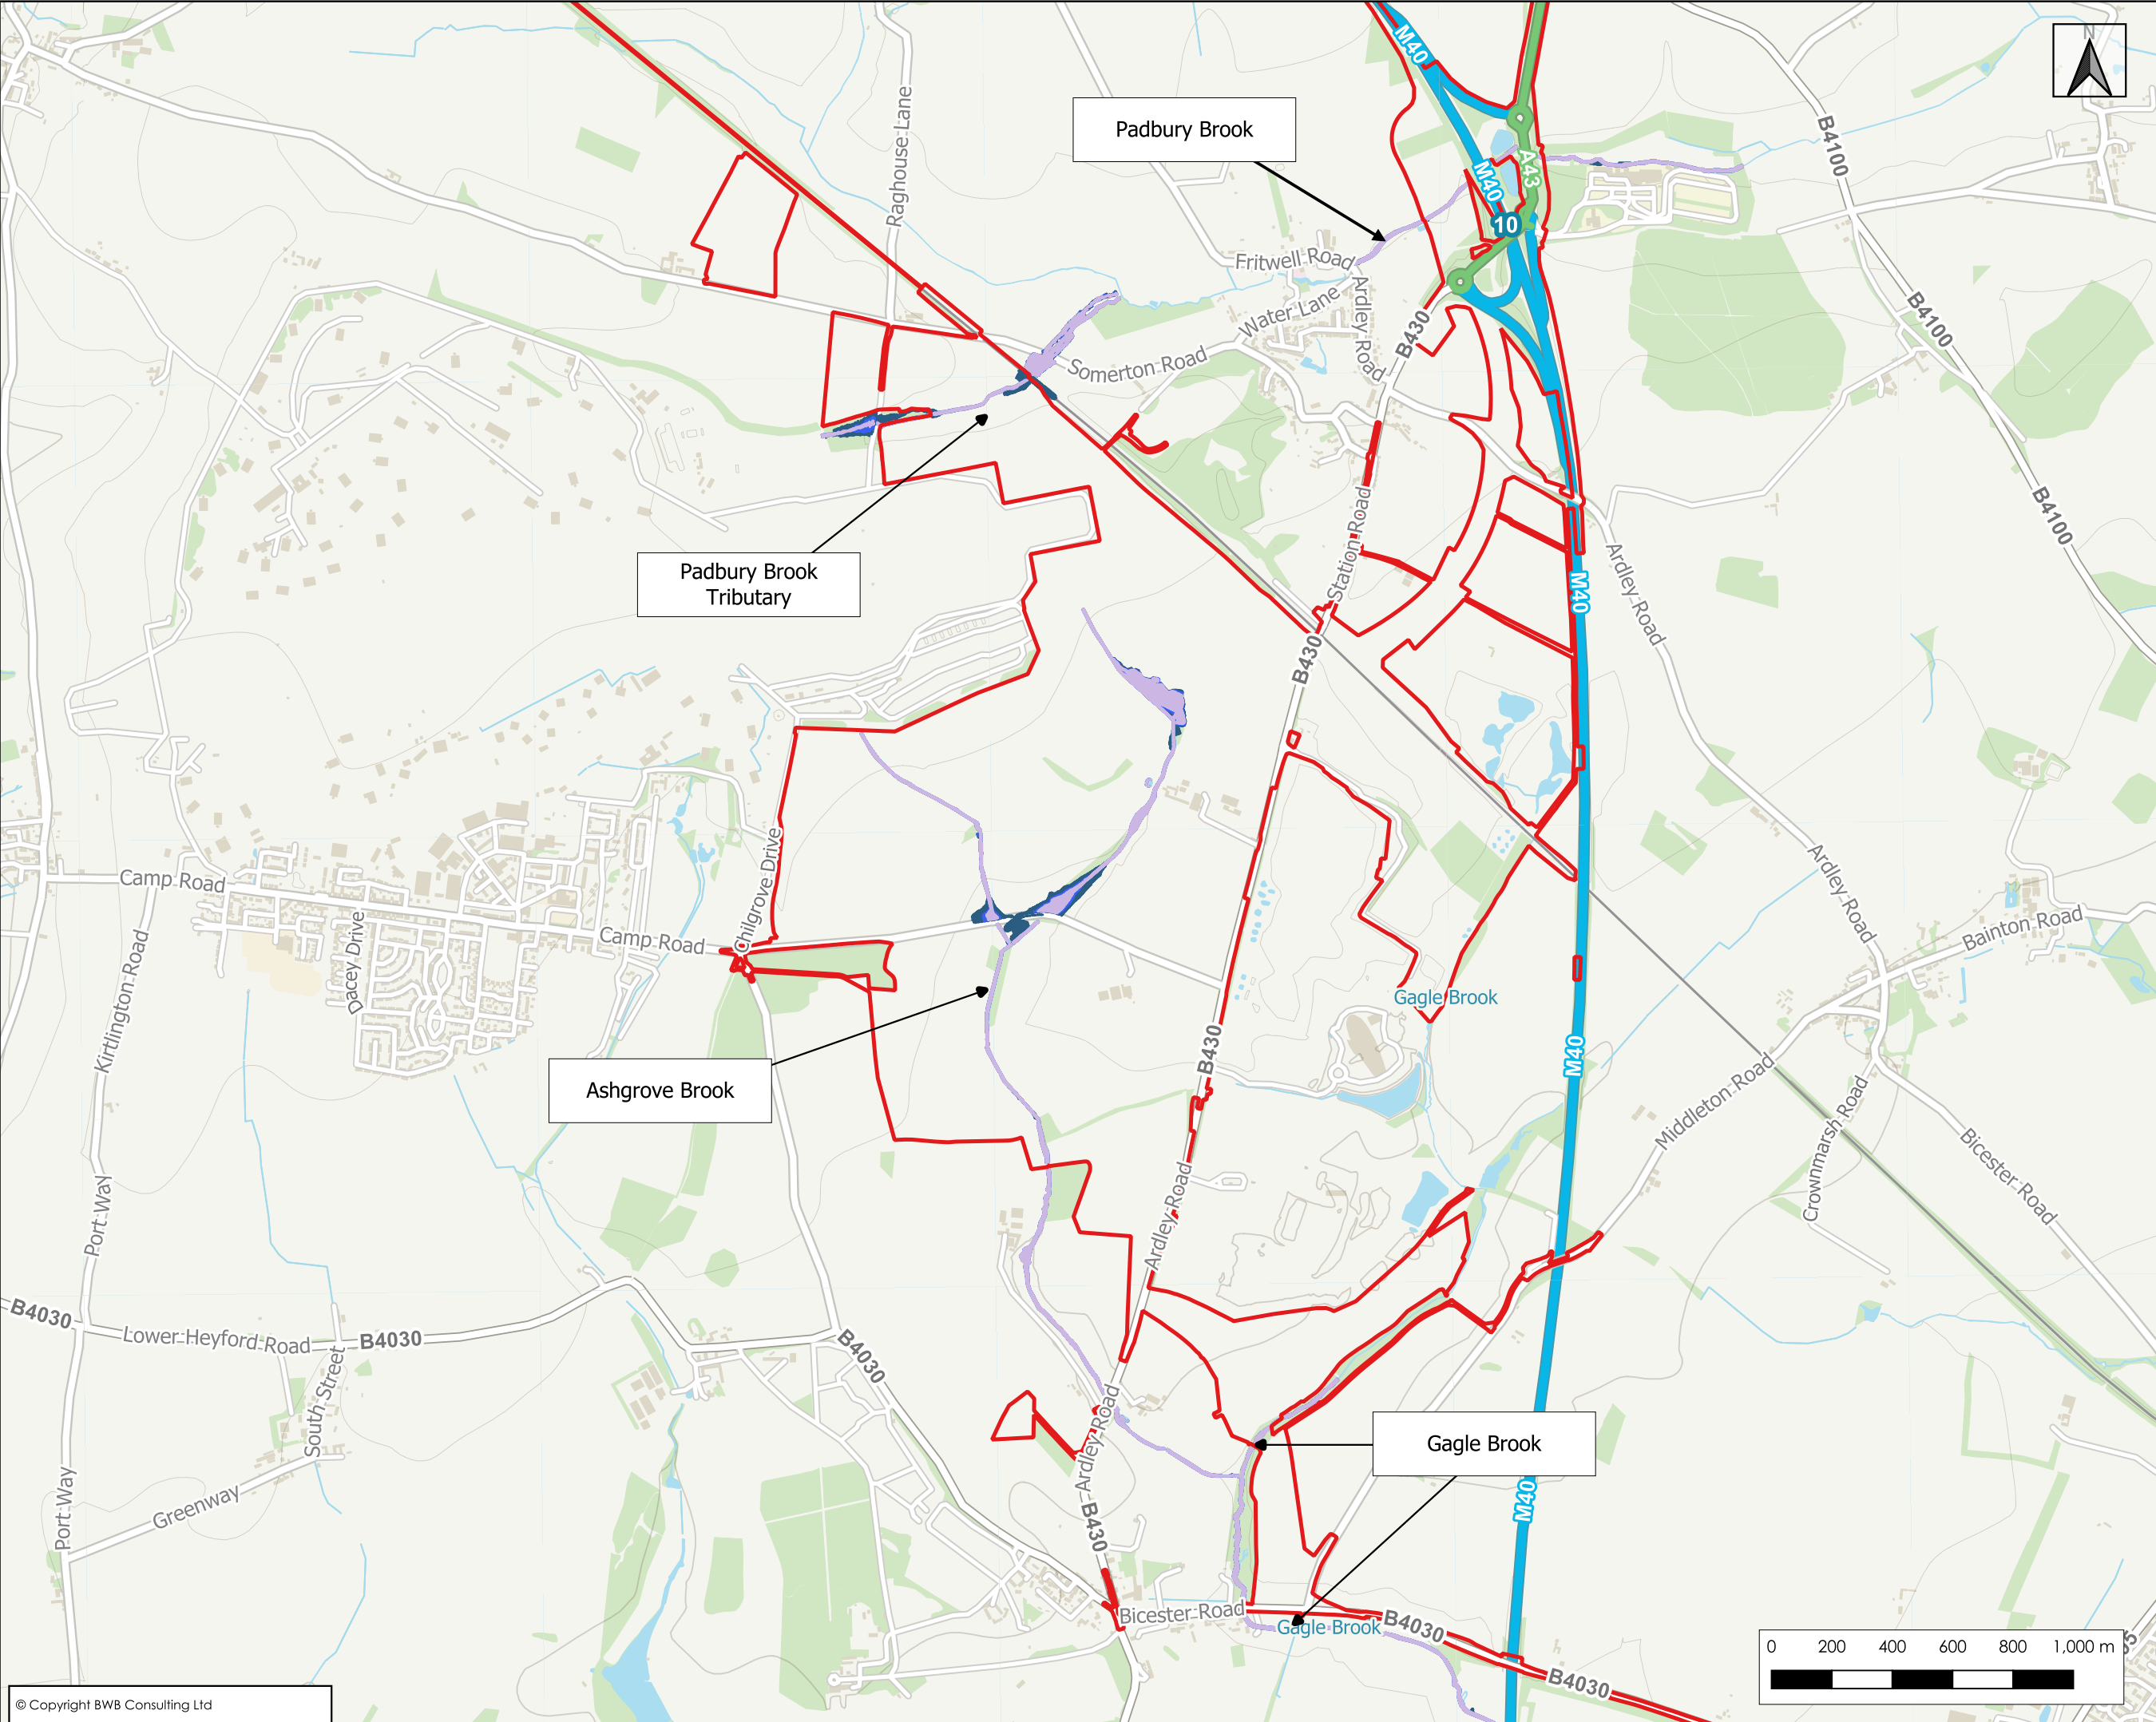

- Notes**
1. Do not scale this drawing. All dimensions must be checked/ verified on site. If in doubt ask.
 2. This drawing is to be read in conjunction with all relevant architects, engineers and specialists drawings and specifications.
 3. All dimensions in millimetres unless noted otherwise. All levels in metres unless noted otherwise.
 4. Any discrepancies noted on site are to be reported to the engineer immediately.
 5. Cartography © OpenStreetMap contributors | Contains OS data © Crown copyright (2026) | Aerial Imagery used with permission from Microsoft

- Key**
- OxSRFI Application Site
- Modelled Baseline Flood Extents (Present Day)**
- 30 year Present Day
 - 100 year Present Day
 - 1000 year Present Day

Rev	Date	Details of issues/ revision	Drw	Rev
P03	10.02.26	FINAL	CG	CD
P02	02.01.26	FINAL DRAFT	CG	CD
P01	09.09.25	PRELIMINARY ISSUE	CG	CD

BWB
CONSULTANCY | ENVIRONMENT
INFRASTRUCTURE | BUILDINGS

- Birmingham | 0121 233 3322
- Leeds | 0113 233 8000
- London | 0207 407 2879
- Manchester | 0161 233 4260
- Nottingham | 0115 924 1100

www.bwbconsulting.com

Client
**OXFORDSHIRE STRATEGIC RAIL
FREIGHT INTERCHANGE LIMITED**

Project Title
**OXFORDSHIRE STRATEGIC RAIL
FREIGHT INTERCHANGE**

Drawing Title
**ES CHAPTER 9
FIGURE 9.2 MODELLED FLUVIAL
FLOOD RISK - PRESENT DAY**

Drawn:	C GARDNER	Reviewed:	C DODD
BWB Ref:	NTH 2479	Date:	10.02.26
Scale@A3:	1:20,000		

Drawing Status
FINAL

Project - Originator - Zone - Level - Type - Role - Number	Status	Rev
OXSRFI-BWB-ZZ-XX-DR-YE-1250	S2	P01