


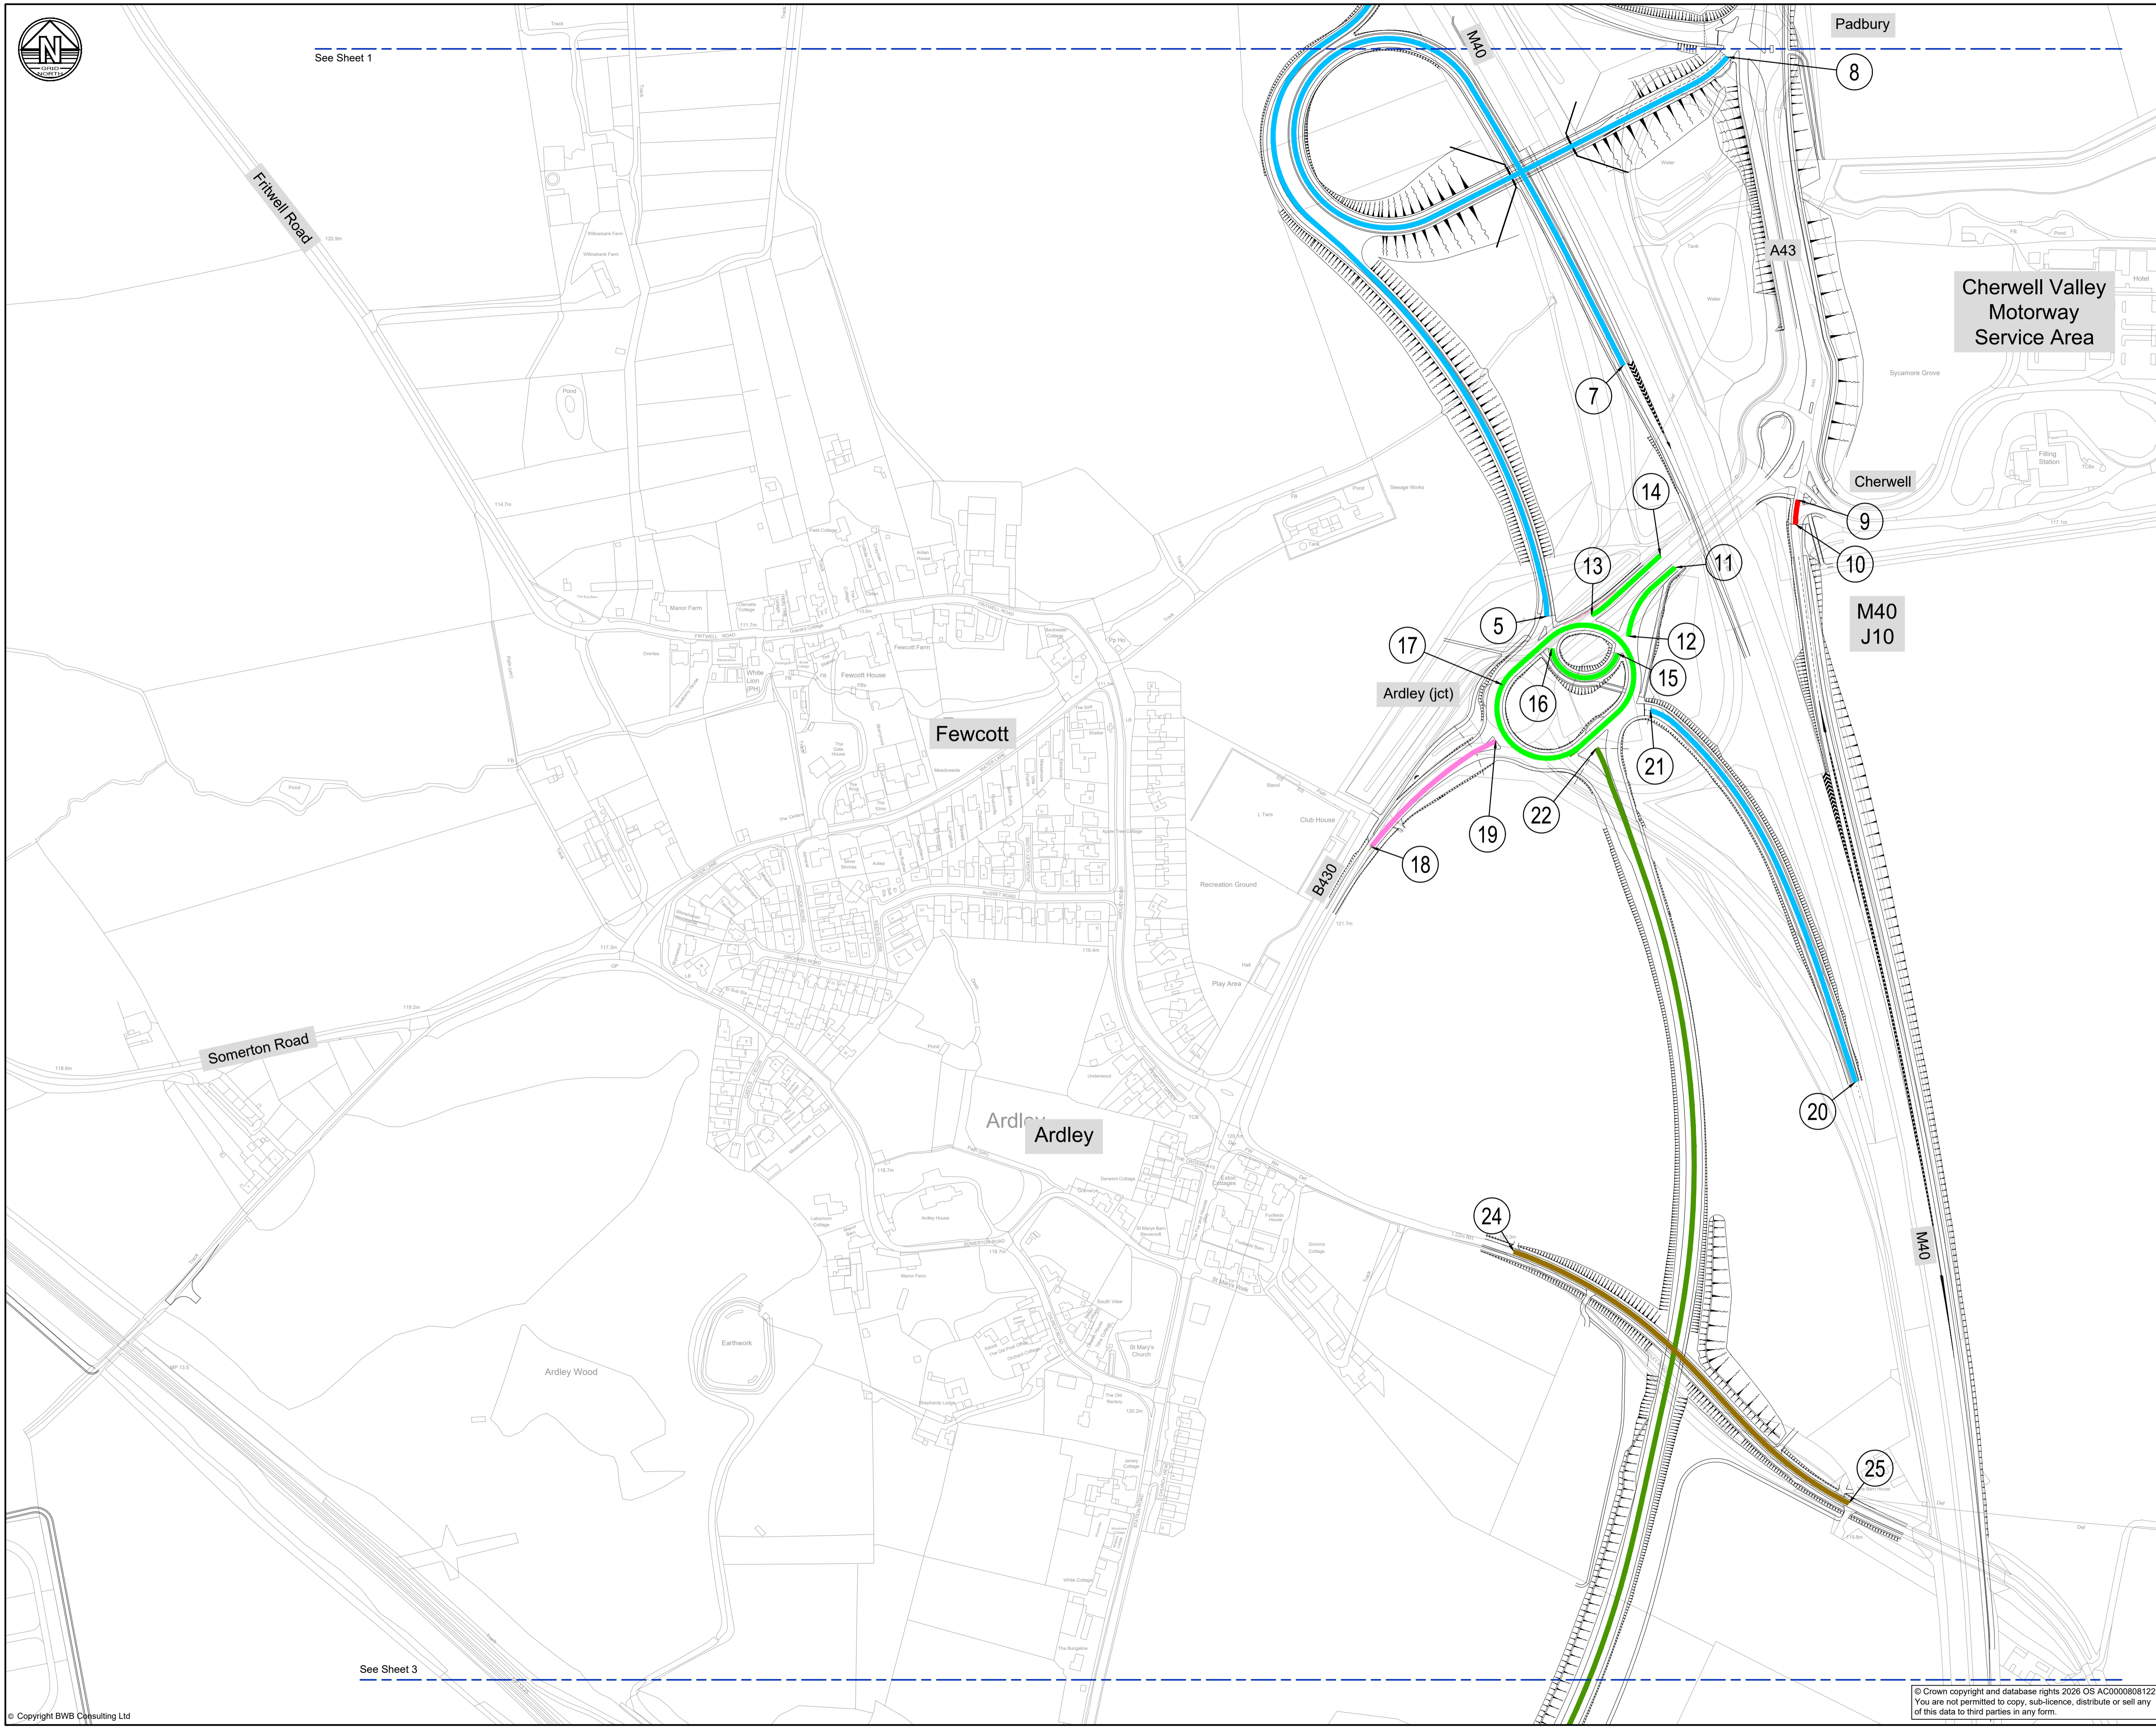


See Sheet 1



See Sheet 3

- Legend**
- DENOTES CENTRELINE OF PROPOSED SPECIAL ROAD
 - DENOTES CENTRELINE OF EXISTING SPECIAL ROAD THAT WILL BECOME ALL-PURPOSE TRUNK ROAD
 - DENOTES CENTRELINE OF PROPOSED ALL-PURPOSE TRUNK ROAD
 - DENOTES CENTRELINE OF EXISTING ALL PURPOSE ROAD TO BE TRUNKED, WITH REVISED STATUS AS AN ALL-PURPOSE TRUNK ROAD
 - DENOTES CENTRELINE OF PROPOSED PRINCIPAL ALL PURPOSE ROAD
 - DENOTES CENTRELINE OF PROPOSED CLASSIFIED ALL PURPOSE ROAD
 - DENOTES CENTRELINE OF PROPOSED UNCLASSIFIED ALL PURPOSE ROAD
 - Ⓣ REFERENCE LABEL: REFER TO SCHEDULE 7 OF THE DEVELOPMENT CONSENT ORDER

THE LEGEND IS IDENTICAL ON ALL SHEETS OF THE HIGHWAY CLASSIFICATION PLANS AND THEREFORE NOT ALL ITEMS DETAILED IN THE LEGEND ARE REPRESENTED ON EACH SHEET

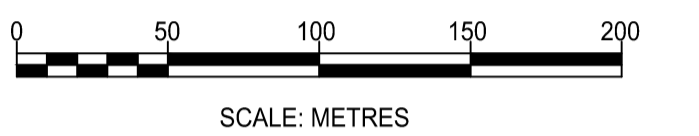

P04	15.05.26	Amended following s51 advice	RP	SRH	SRH
P03	20.02.26	DCO Submission	RP	SRH	SRH
P02	23.01.26	Updated following consultation	RP	SRH	SRH
P01	29.08.25	Preliminary Issue	EG	DF	SRH
Rev	Date	Details of issue / revision	Drw	Ch'd	Apv

Issues & Revisions

Client

OXFORDSHIRE
STRATEGIC RAIL FREIGHT INTERCHANGE

Project Title

THE OXFORDSHIRE STRATEGIC RAIL FREIGHT INTERCHANGE AND HIGHWAYS ORDER 202X

Drawing Title

HIGHWAY CLASSIFICATION PLANS SHEET 02

Regulation:	5(2) (o)	Document:	2.8B
Drawn:	E.Goulding	Checked:	D.Fraser
Approved:	S.Hilditch	Date:	29.08.25
BWB Ref:	NTH2479	Scale@A1:	1:2500
Project - Originator - Functional Breakdown - Spatial Breakdown - Form - Discipline - Number			
OxSRFI-BWB-LSI-02-DR-C-0182			

Drawing Status	Rev
DCO SUBMISSION	P04

© Crown copyright and database rights 2026 OS AC000080122: You are not permitted to copy, sub-licence, distribute or sell any of this data to third parties in any form.