




Plan of Phase 1 stage;
Including Temporary 'Skid' station facility,
Secure compound and fuelling Islands (no
pumps or tanks).


1:250 Scale SCALE 1:250

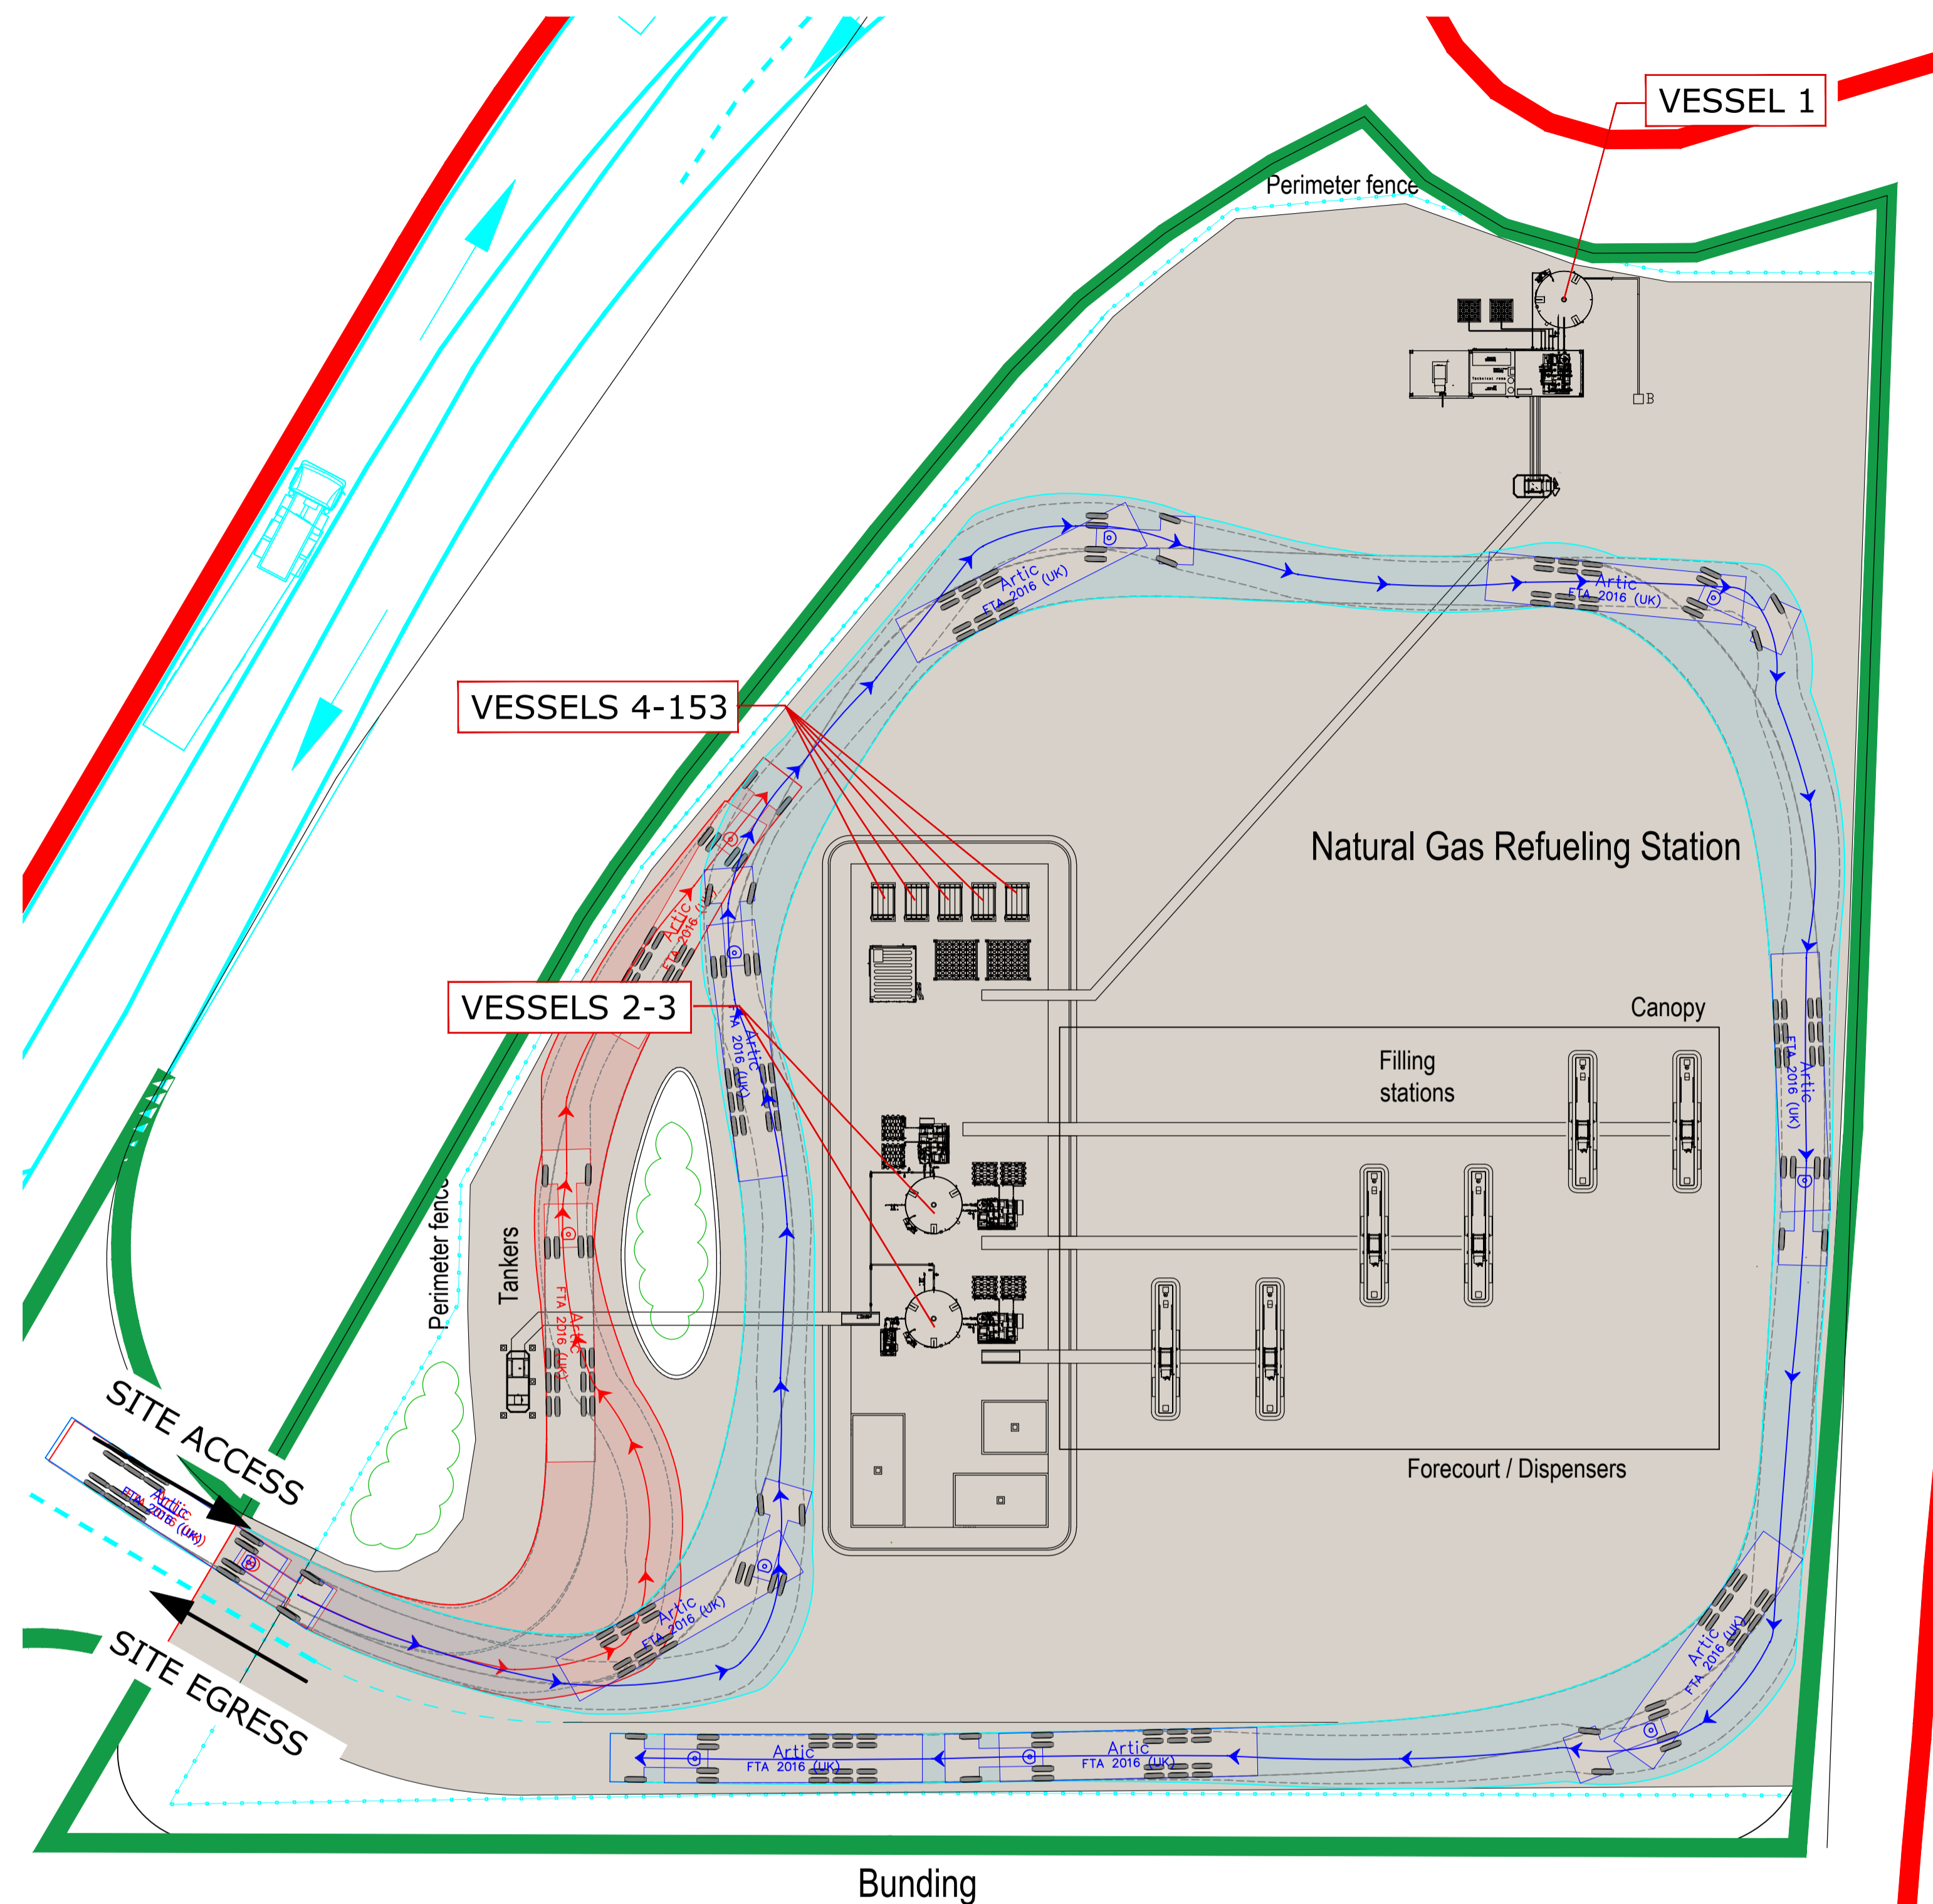

Plan of Phase 2 stage;
Including Temporary 'Skid' station facility,
Secure compound and fuelling Islands with 2
tanks and 4 no. pumps.

1:250 Scale SCALE 1:250

East Midlands Gateway
Strategic Rail Freight Interchange

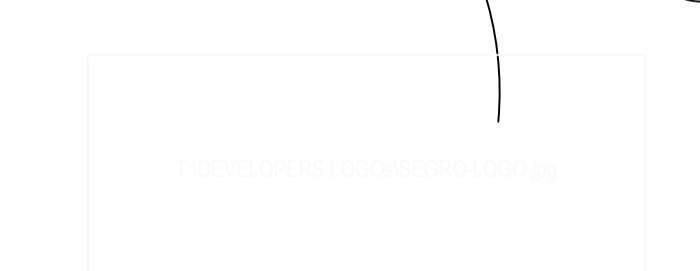

	HGV REFUELING STATION - GASREC
	APPLICATION BOUNDARY 1.264 hectares / 3.123 acres
	HGV REFUELING STATION - GASREC
	PLOT AREA 0.619 hectares / 1.529 acres

Revision:		
P1	First Issue for review and comment	01.07.19/CW
P2	Access arrows added. Scale corrected.	09.07.19/CW
P3	Minor updates to road and boundary	16.07.19/CDW

pHp Architects
www.peter-haddon.com
GASREC fuelling facility
Substance Location Plan - PHASE 1 & 2
Drawing Status: PRELIMINARY
CAD Reference: 3899 - C126
Drawn: CW
Date: June '19
Scale: @A1: 250
Project No: 3899
Drawing No: C131
Rev: P3

This drawing, the works and concepts depicted are copyright of the consultant and may not be reproduced or made use of, either directly or indirectly without express written consent. All heights, levels, sizes and dimensions to be checked on site before any work is put to hand.