


RA03

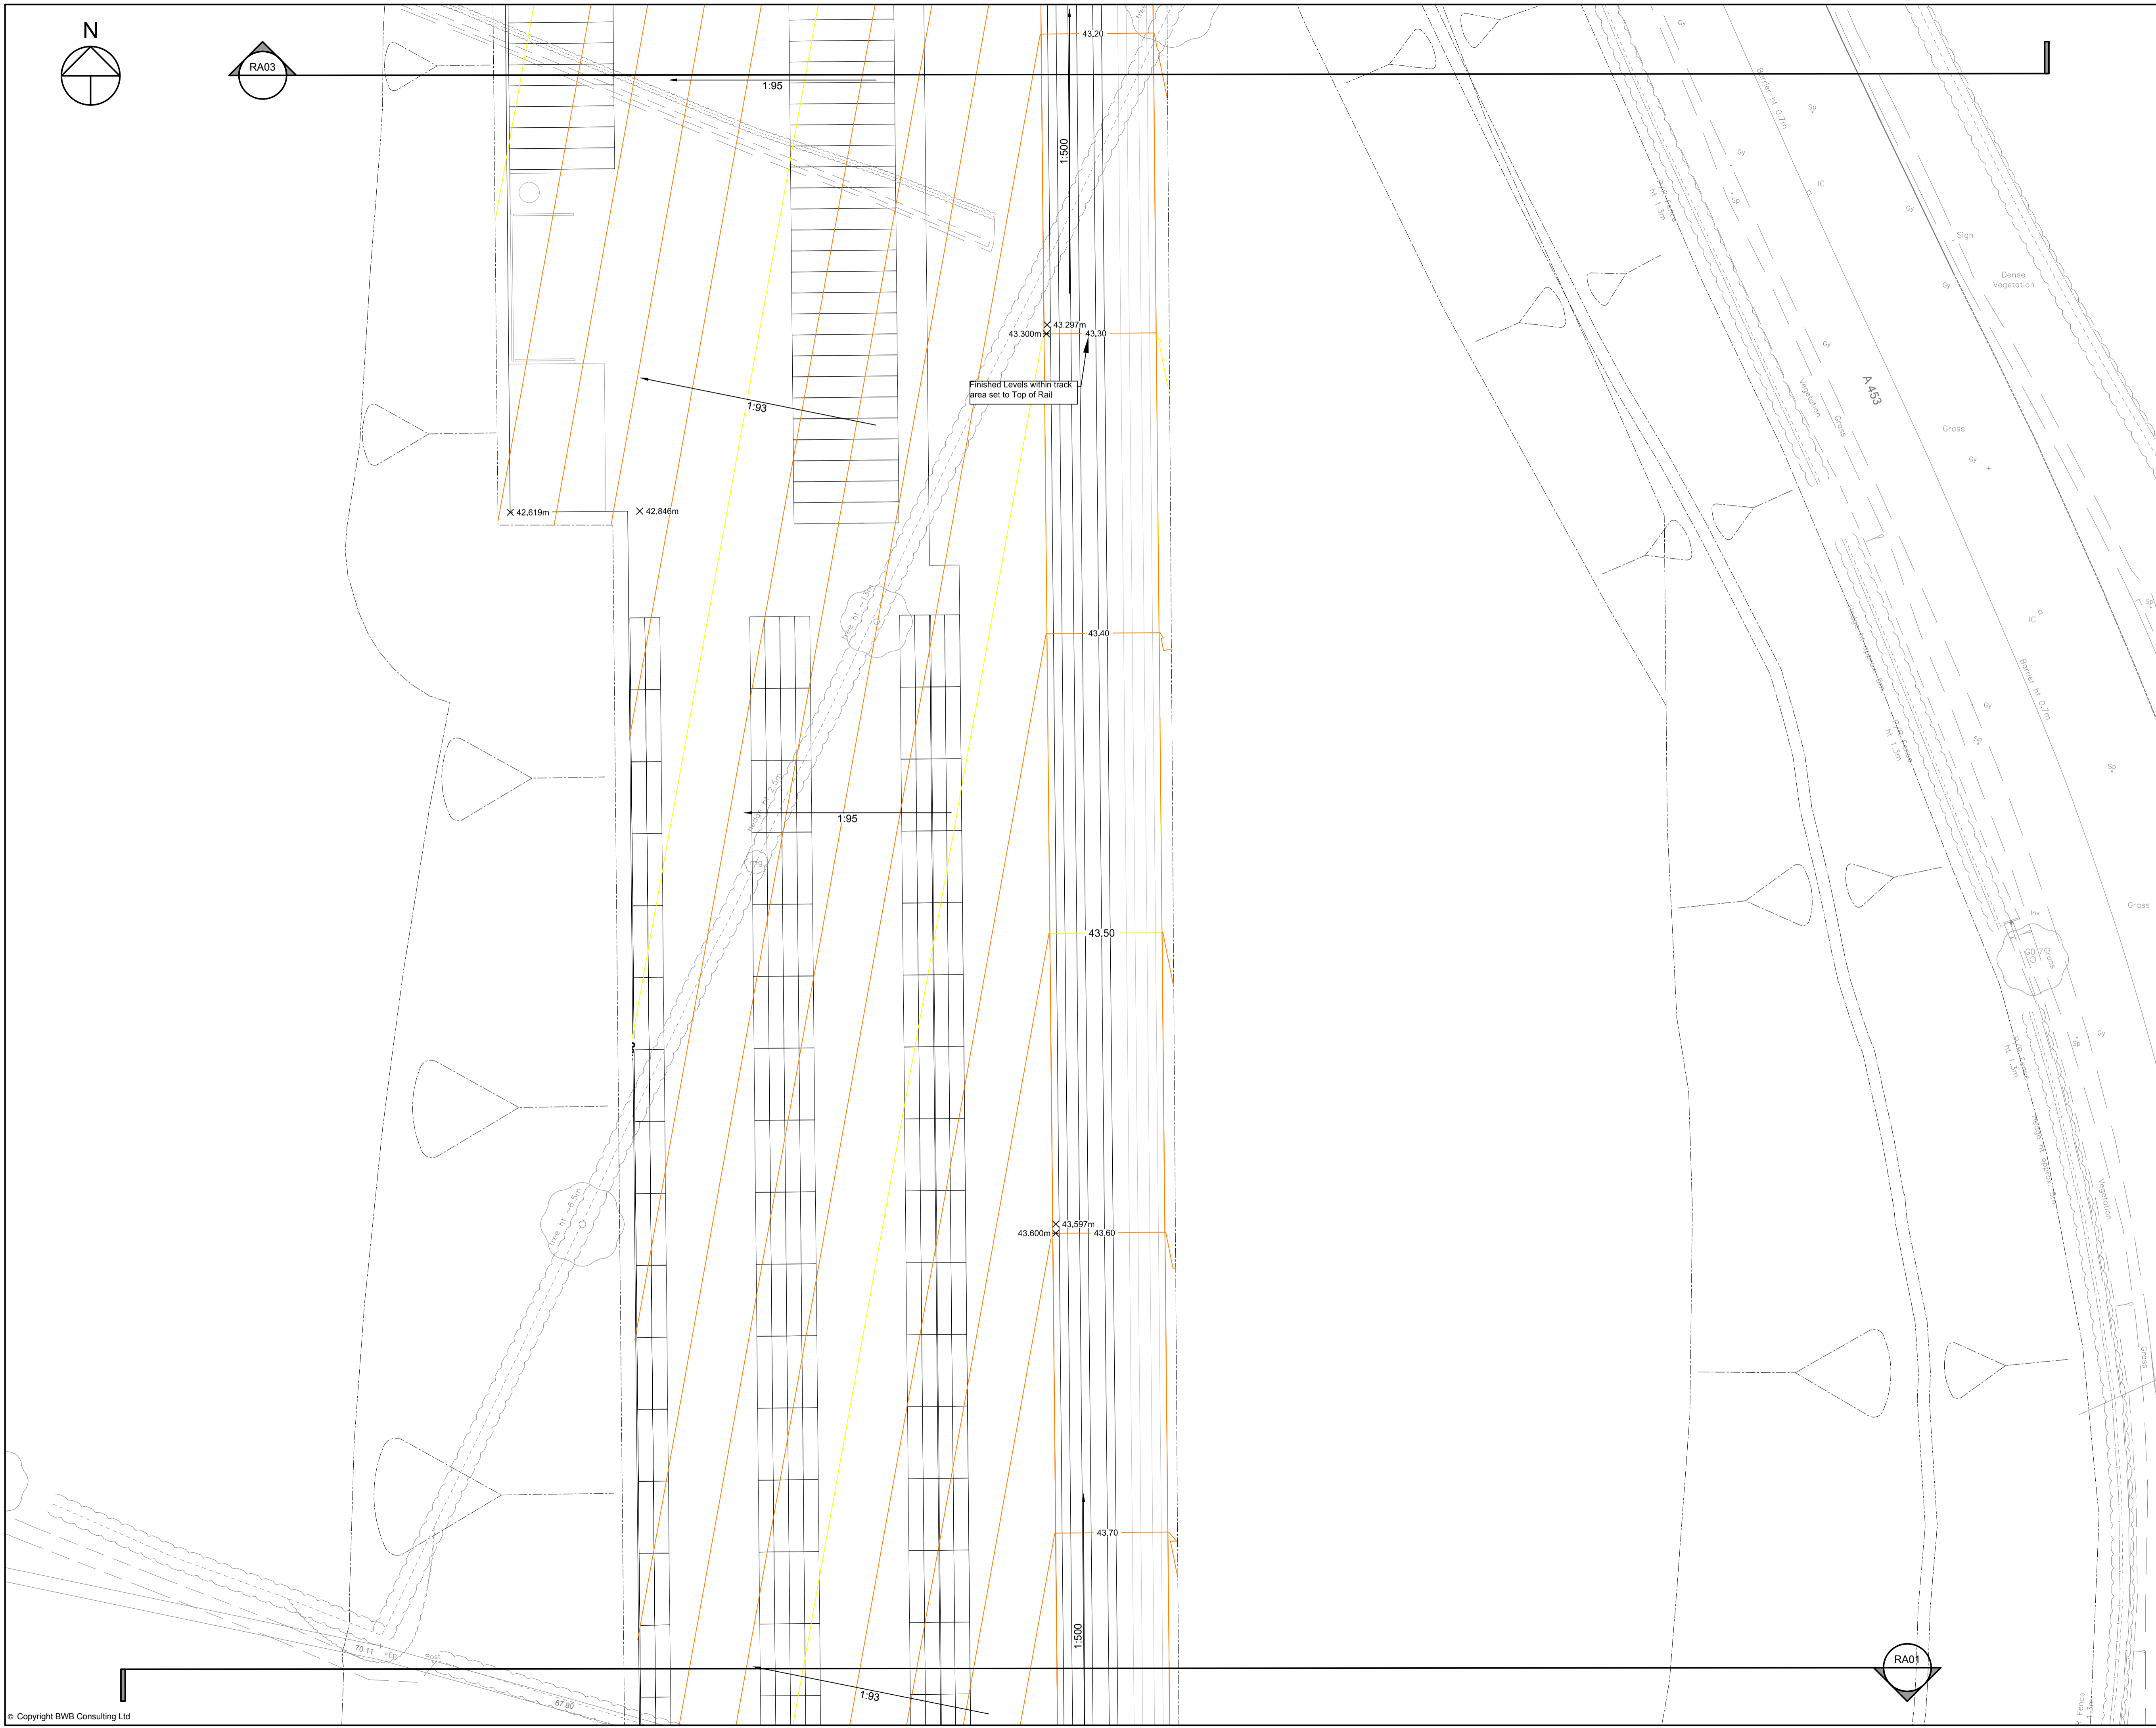

Notes

- Do not scale this drawing. All dimensions must be checked/ verified on site. If in doubt ask.
- This drawing is to be read in conjunction with all relevant architects, engineers and specialists drawings and specifications.
- All dimensions in millimetres unless noted otherwise. All levels in metres unless noted otherwise.
- Any discrepancies noted on site are to be reported to the engineer immediately.
- Finished Level within track area set to top of rail.

Legend

- FINISHED LEVEL CONTOURS
- MAJOR CONTOURS @ 0.5m INTERVALS
- MINOR CONTOURS @ 0.1m INTERVALS
- PROPOSED RAILWAY ALIGNMENT & TRACK

P2	07.08.18	Issued For Approval	IJ	SRH
P1	04.06.18	Issued For Comment	IJ	SRH
Rev	Date	Details of issue / revision	Drw	Rev

Issues & Revisions

BWB
CONSULTANCY | ENVIRONMENT
INFRASTRUCTURE | BUILDINGS

- Birmingham | 0121 233 3322
- Leeds | 0113 233 8000
- London | 020 7407 3879
- Manchester | 0161 233 4260
- Nottingham | 0115 924 1100

www.bwbconsulting.com

Client

ROXHILL

Project Title

**THE EAST MIDLANDS
GATEWAY RAIL FREIGHT
INTERCHANGE**

Drawing Title

**RAIL TERMINAL
PROPOSED FINISHED
LEVELS**

Drawn:	I. Jacques	Reviewed:	S. Hilditch
BWB Ref:	NTH 209	Date:	04.06.18
Scale@A1:	1:500	Status	Rev
FOR APPROVAL			
Project - Originator - Zone - Level - Type - Role - Number	Status	Rev	
EMG-BWB-RDG-RA02-DR-D-600	S4	P2	