

Hampshire Water Transfer and Water Recycling Project Environmental Statement - Figure 8.52 Aquatic habitat survey overview

VOLUME NUMBER: 6

PLANNING INSPECTORATE SCHEME NUMBER: WA010002

APPLICATION DOCUMENT REFERENCE: 6.3

APFP REGULATION: 5(2)(a)


May 2026

Version 0



from
**Southern
Water** 

The Southern Water logo consists of the words 'Southern' and 'Water' stacked vertically in a bold, sans-serif font. To the right of the text is a graphic of three stylized, wavy blue lines representing water.

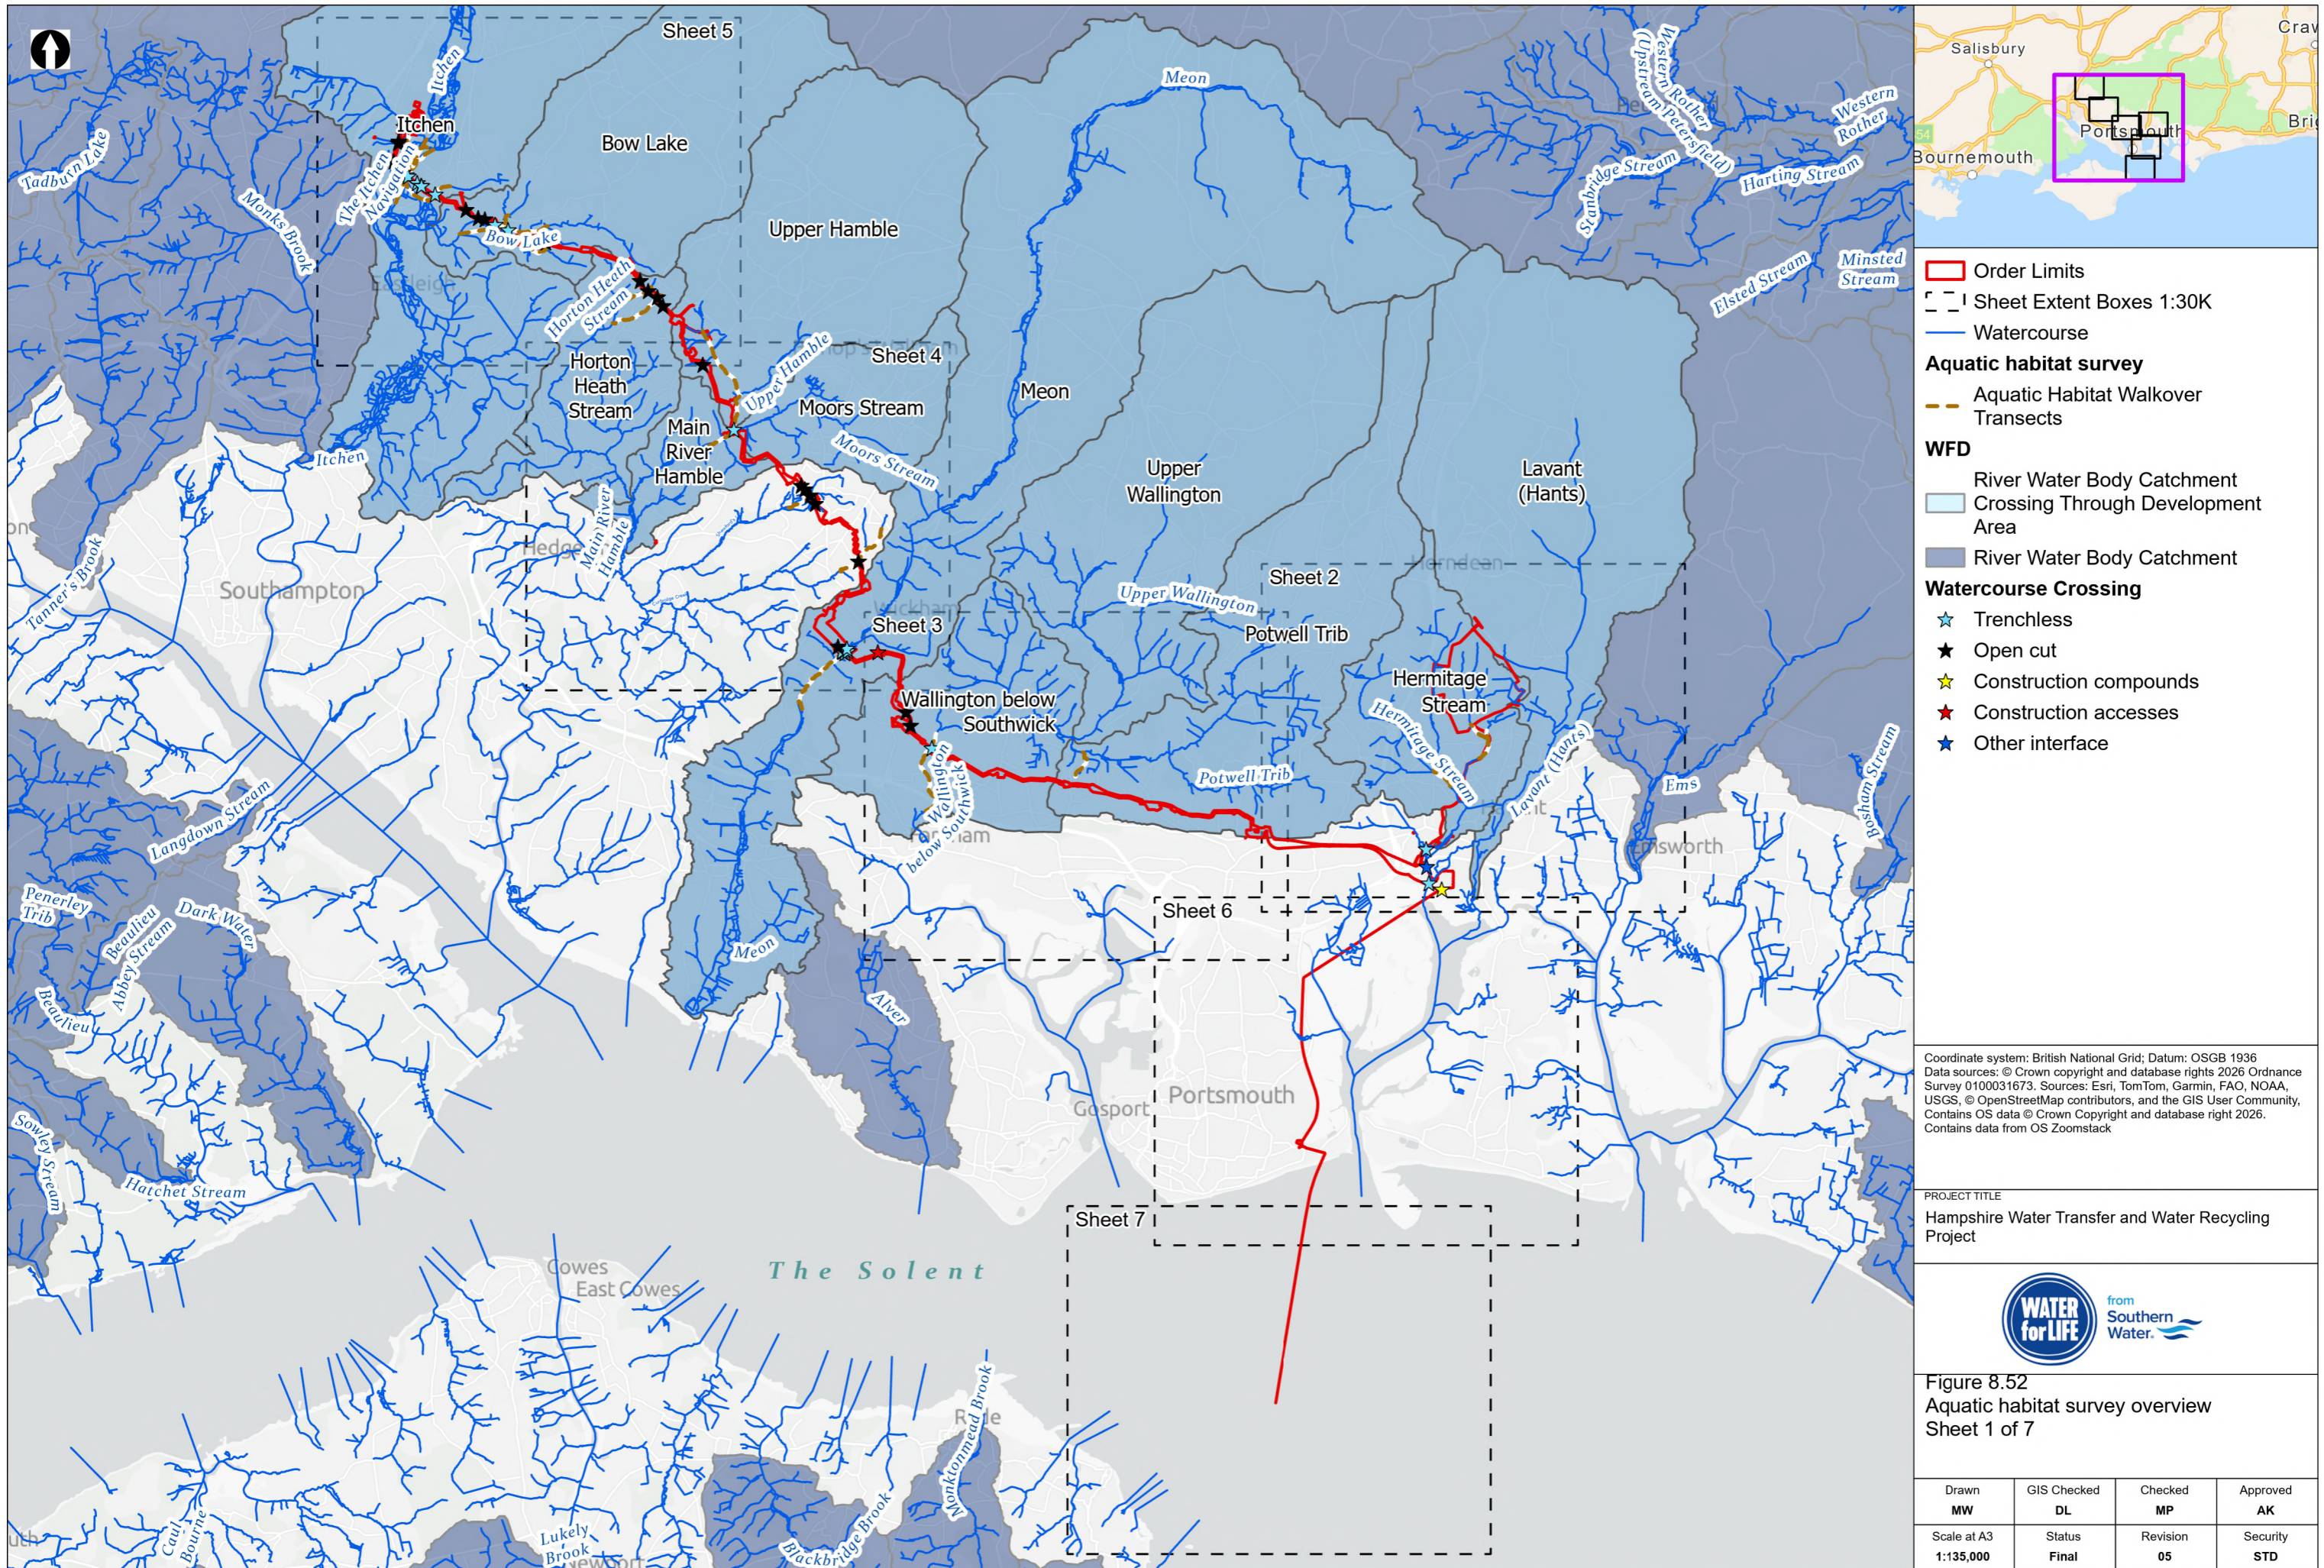

- Order Limits
- Sheet Extent Boxes 1:30K
- Watercourse
- Aquatic habitat survey**
- Aquatic Habitat Walkover Transects
- WFD**
- River Water Body Catchment
- Crossing Through Development Area
- River Water Body Catchment
- Watercourse Crossing**
- ★ Trenchless
- ★ Open cut
- ★ Construction compounds
- ★ Construction accesses
- ★ Other interface

Coordinate system: British National Grid; Datum: OSGB 1936
 Data sources: © Crown copyright and database rights 2026 Ordnance Survey 0100031673. Sources: Esri, TomTom, Garmin, FAO, NOAA, USGS, © OpenStreetMap contributors, and the GIS User Community, Contains OS data © Crown Copyright and database right 2026. Contains data from OS Zoomstack


PROJECT TITLE
 Hampshire Water Transfer and Water Recycling Project





Figure 8.52
 Aquatic habitat survey overview
 Sheet 1 of 7

Drawn MW	GIS Checked DL	Checked MP	Approved AK
Scale at A3 1:135,000	Status Final	Revision 05	Security STD

Drawing Number
PC5223-RHD-ES-ZZ-D-Z-0076

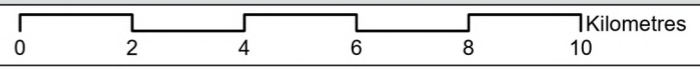

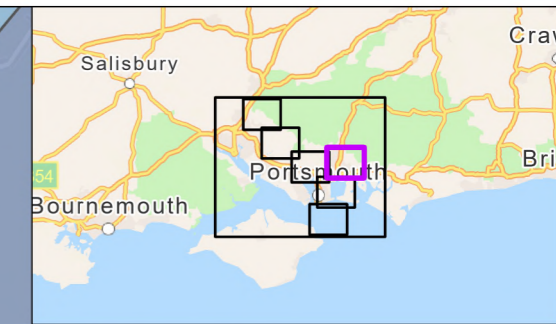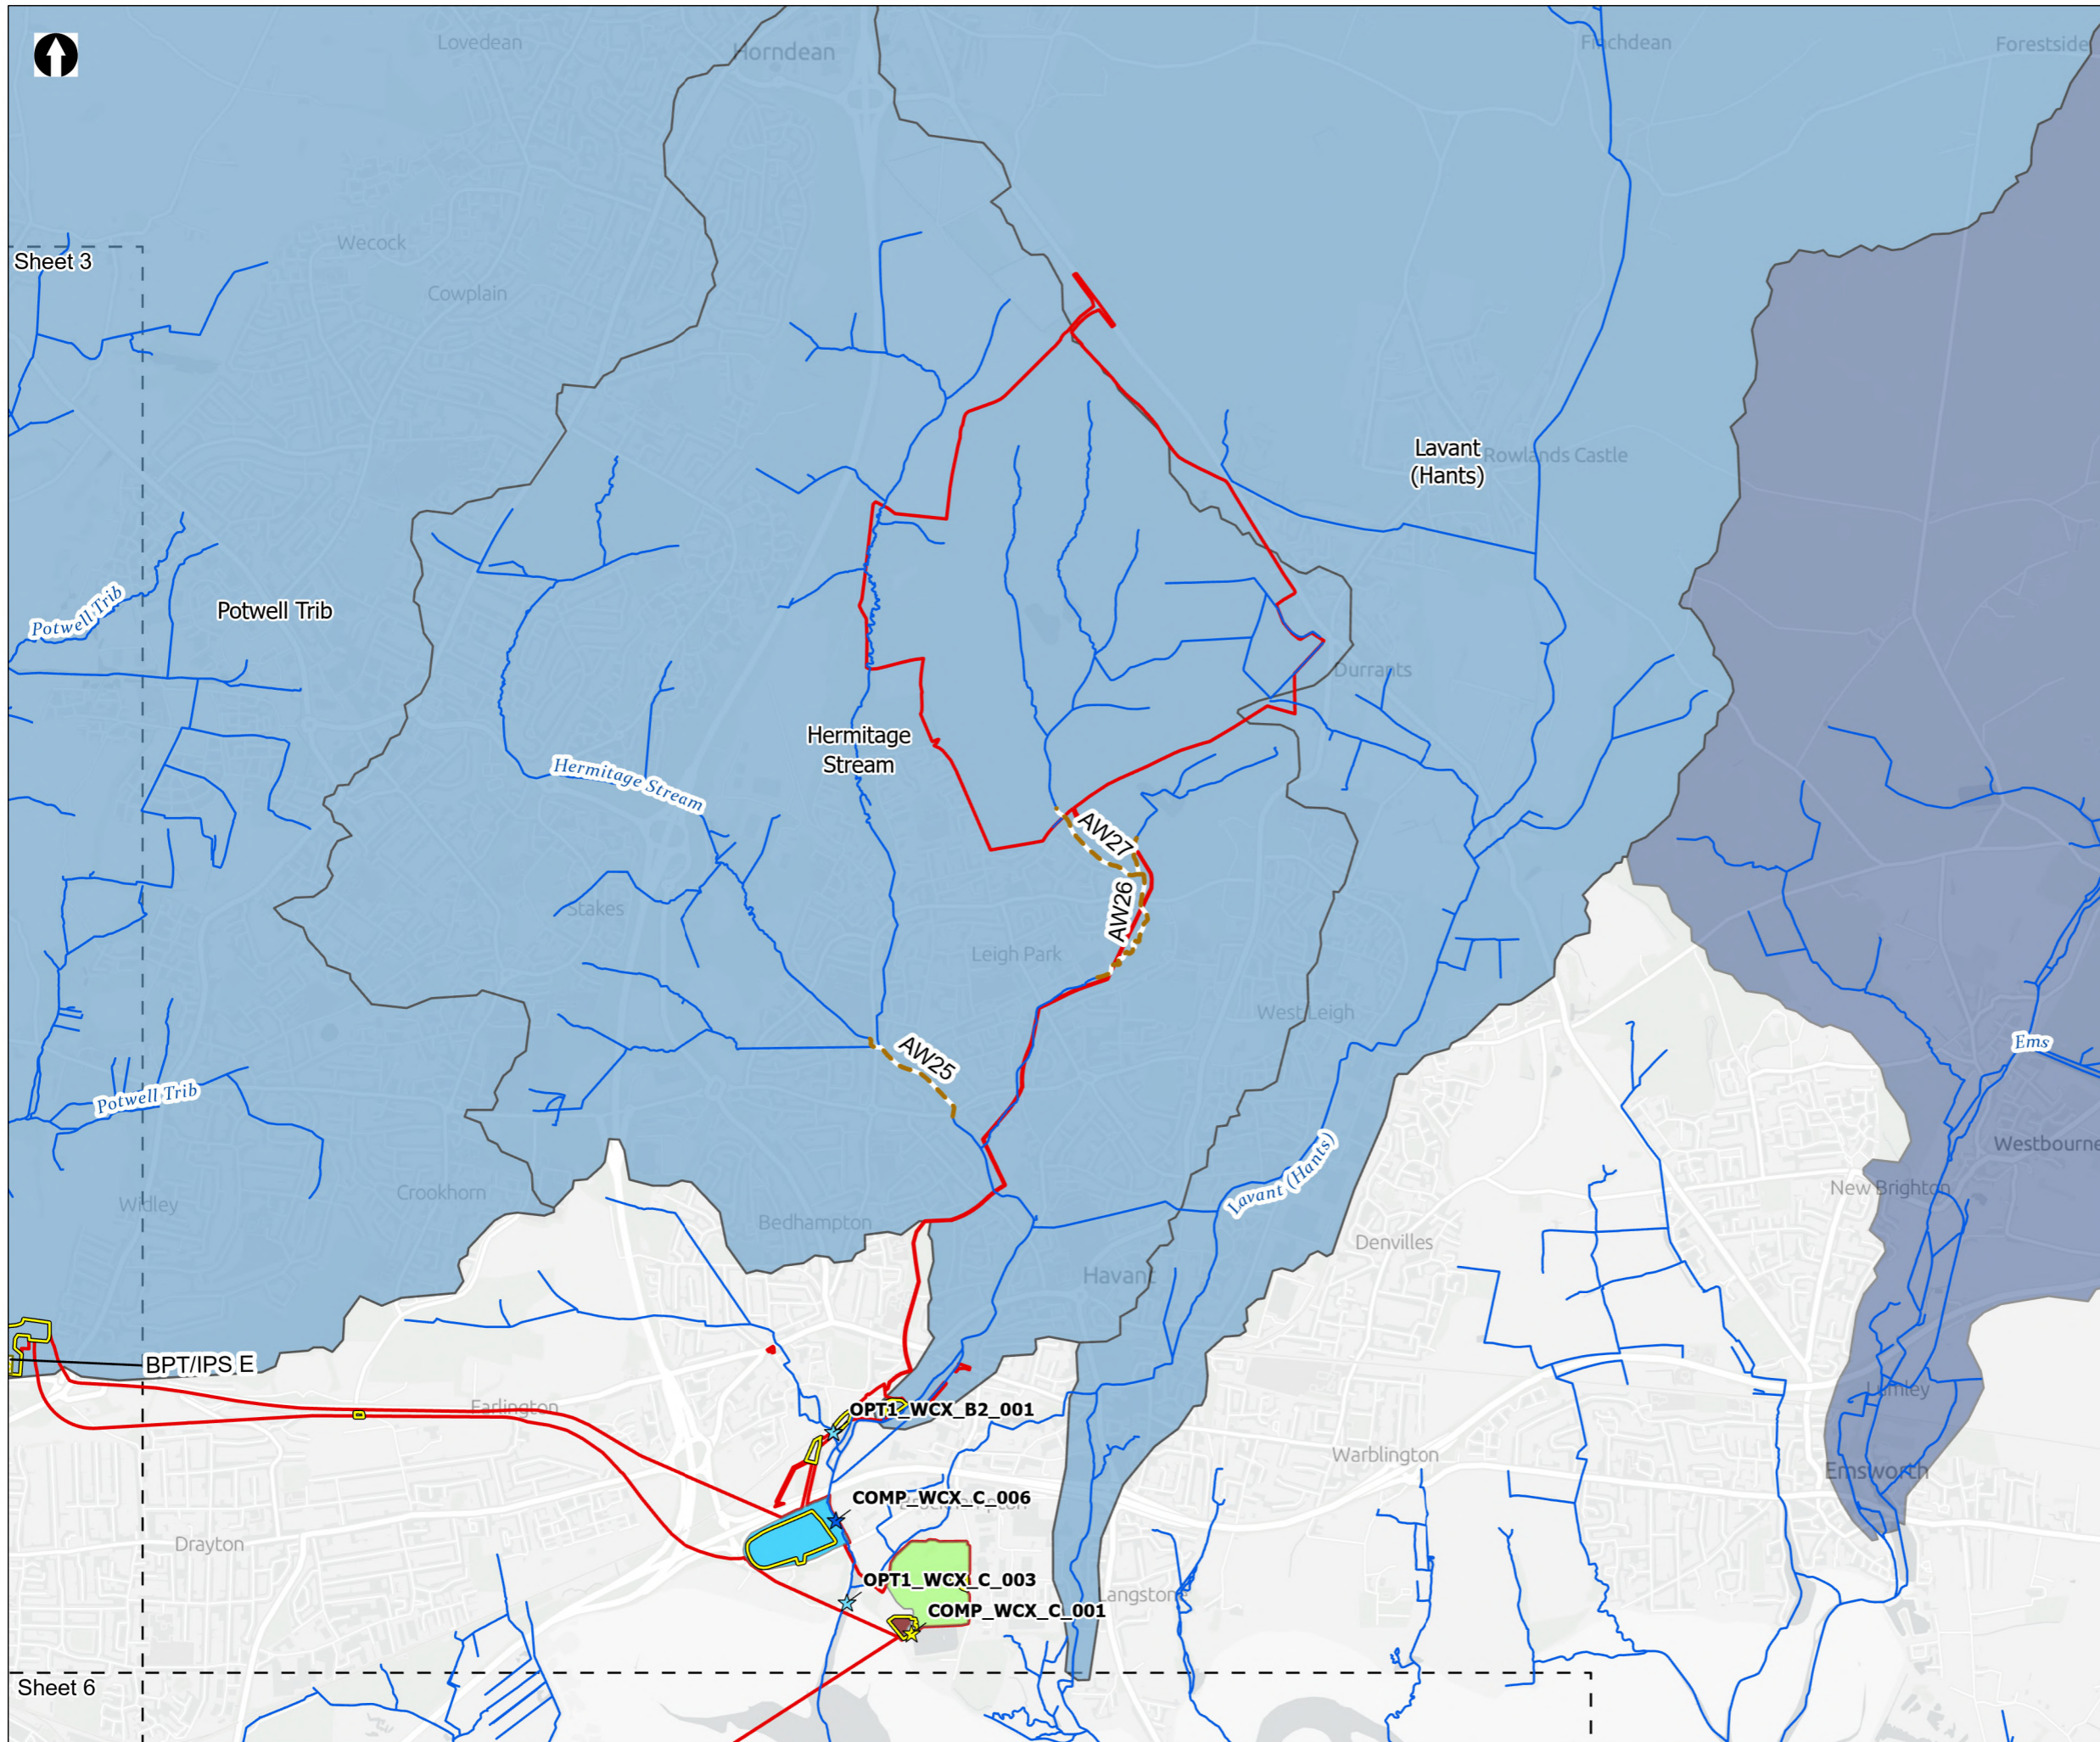

- Order Limits
- Sheet Extent Boxes 1:30K
- Construction compounds
- Proposed Development components**
- Budds Farm Wastewater Treatment Works
- Limits of Deviation for Budds Farm Pumping Station
- Water Recycling Plant site
- Watercourse
- Aquatic habitat survey**
- Aquatic Habitat Walkover Transects
- WFD**
- River Water Body Catchment
- Crossing Through Development Area
- River Water Body Catchment
- Above Ground Plant**
- Break Pressure Tank & Intermediate Pumping Station
- Watercourse Crossing**
- ★ Trenchless
- ★ Construction compounds
- ★ Other interface

Coordinate system: British National Grid; Datum: OSGB 1936
 Data sources: © Crown copyright and database rights 2026 Ordnance Survey 0100031673. Sources: Esri, TomTom, Garmin, FAO, NOAA, USGS, © OpenStreetMap contributors, and the GIS User Community, Contains OS data © Crown Copyright and database right 2026. Contains data from OS Zoomstack

PROJECT TITLE
 Hampshire Water Transfer and Water Recycling Project

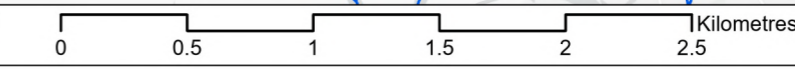




Figure 8.52
 Aquatic habitat survey overview
 Sheet 2 of 7

Drawn MW	GIS Checked DL	Checked MP	Approved AK
Scale at A3 1:30,000	Status Final	Revision 05	Security STD

Drawing Number
PC5223-RHD-ES-ZZ-D-Z-0076

© Southern Water 2026
 This document is issued for the party which commissioned it and for specific purposes connected with the captioned project only. It should not be relied upon by any other party or used for any other purpose. We accept no responsibility for the consequences of this document being relied upon by any other party, or being used for any other purpose, or containing any error or omission which is due to an error or omission in data supplied to us by other parties.



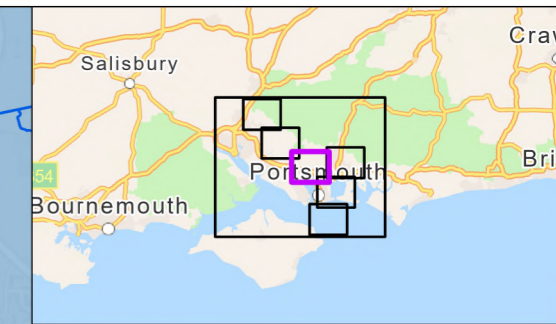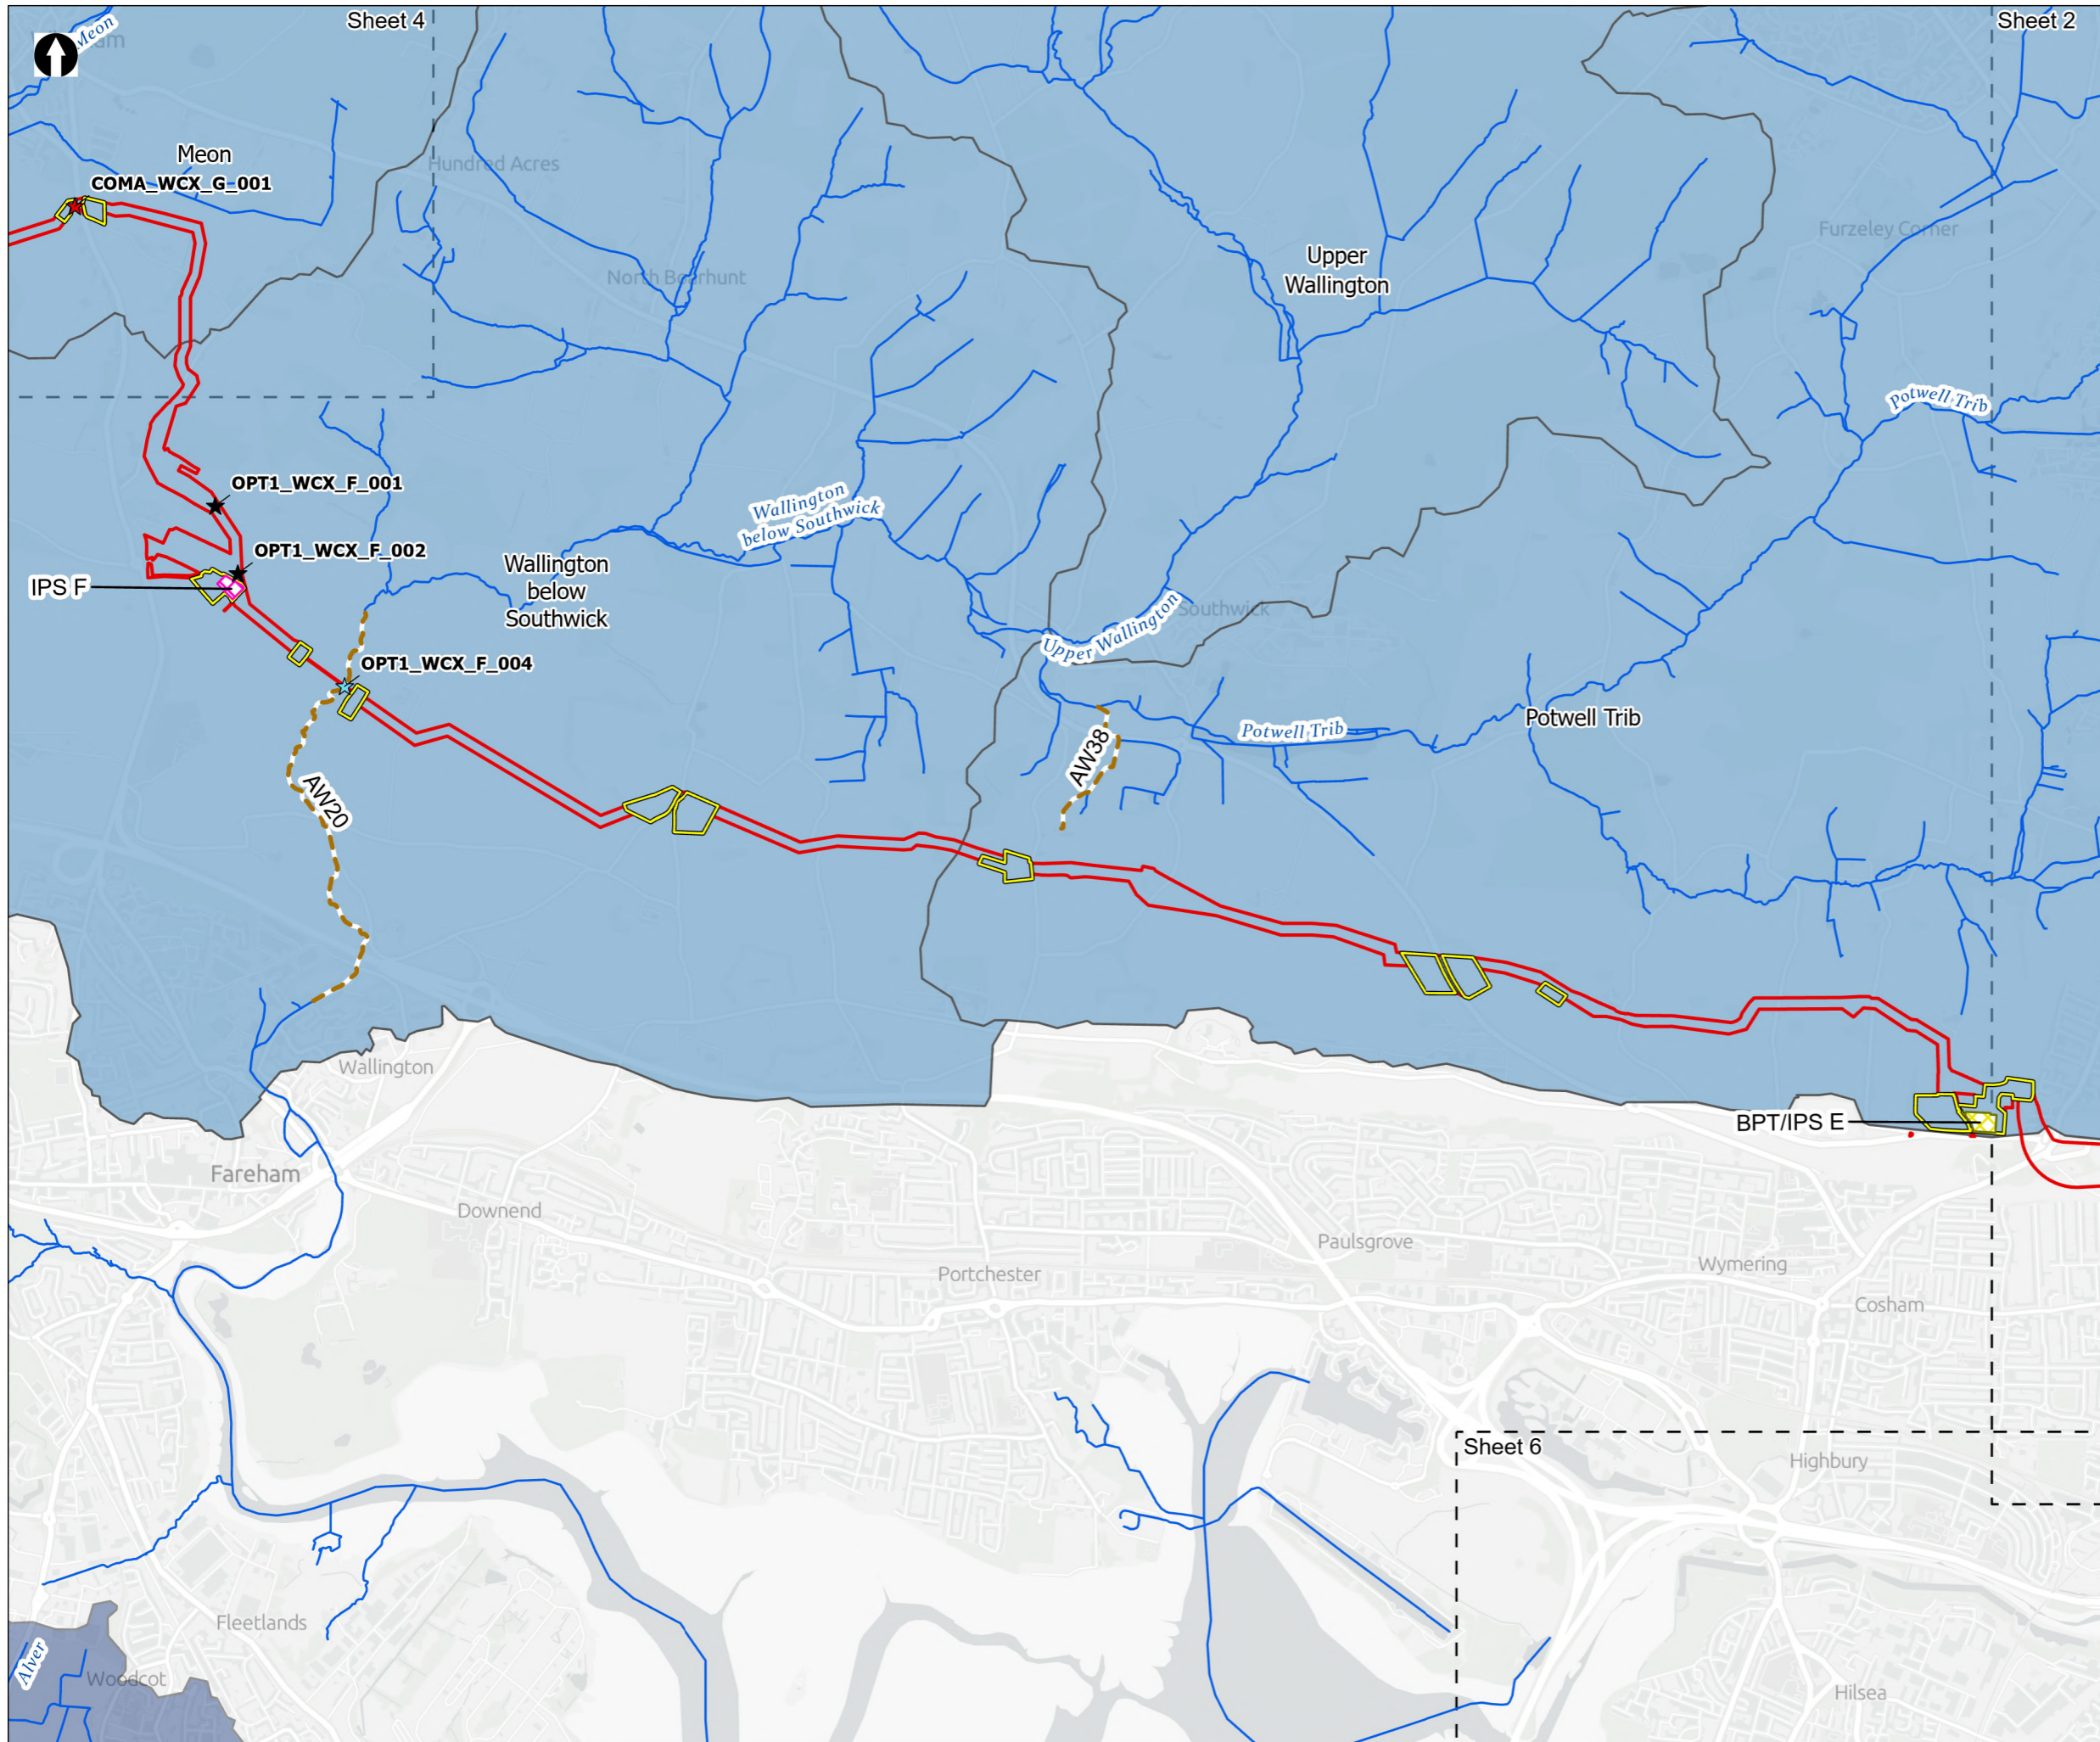

Order Limits
 Sheet Extent Boxes 1:30K
 Construction compounds
 Watercourse

Aquatic habitat survey
 Aquatic Habitat Walkover Transects

WFD
 River Water Body Catchment
 Crossing Through Development Area
 River Water Body Catchment

Above Ground Plant
 Break Pressure Tank & Intermediate Pumping Station
 Intermediate Pumping Station

Watercourse Crossing
 Trenchless
 Open cut
 Construction accesses

Coordinate system: British National Grid; Datum: OSGB 1936
 Data sources: © Crown copyright and database rights 2026 Ordnance Survey 0100031673. Sources: Esri, TomTom, Garmin, FAO, NOAA, USGS, © OpenStreetMap contributors, and the GIS User Community, Contains OS data © Crown Copyright and database right 2026. Contains data from OS Zoomstack


PROJECT TITLE
 Hampshire Water Transfer and Water Recycling Project





Figure 8.52
 Aquatic habitat survey overview
 Sheet 3 of 7

Drawn MW	GIS Checked DL	Checked MP	Approved AK
Scale at A3 1:30,000	Status Final	Revision 05	Security STD

Drawing Number
PC5223-RHD-ES-ZZ-D-Z-0076

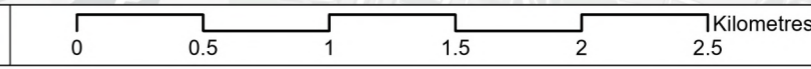

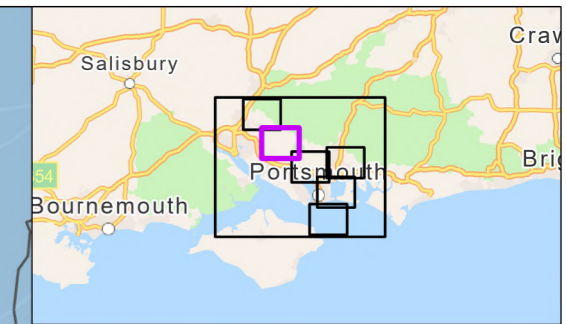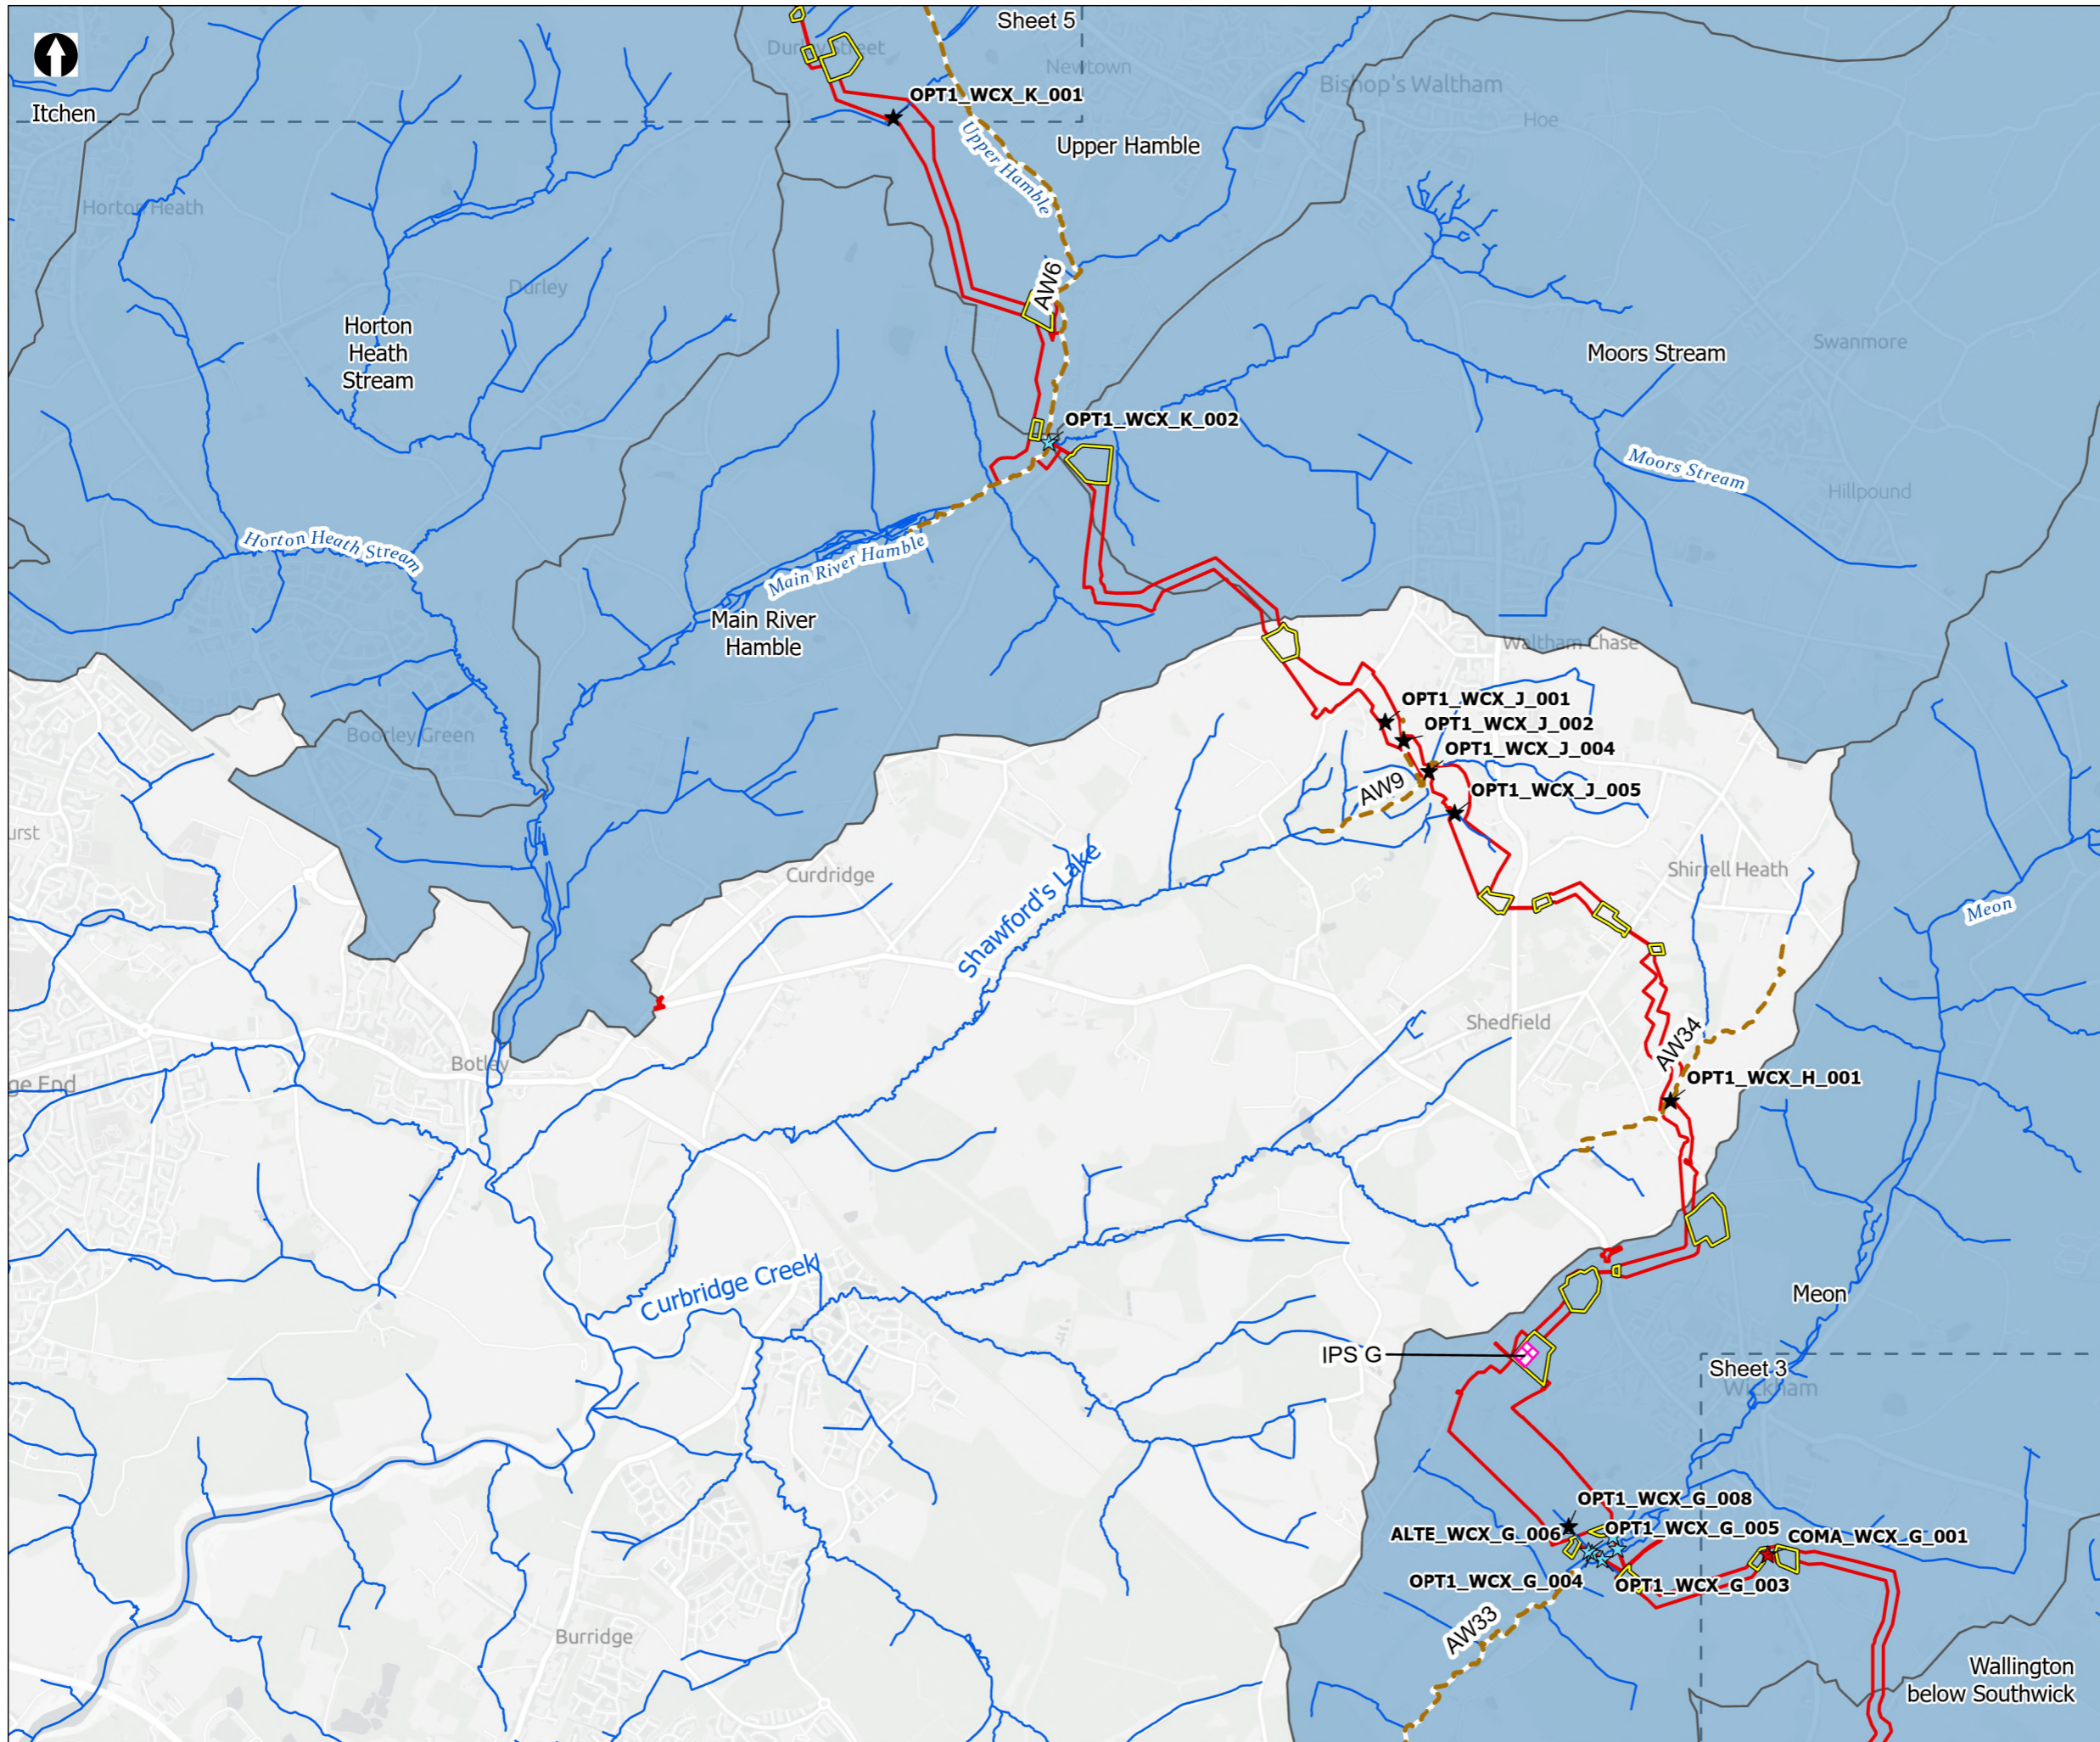

- Order Limits
- Sheet Extent Boxes 1:30K
- Construction compounds
- Watercourse
- Aquatic habitat survey**
- Aquatic Habitat Walkover Transects
- WFD**
- River Water Body Catchment
- Crossing Through Development Area
- River Water Body Catchment
- Above Ground Plant**
- Intermediate Pumping Station
- Watercourse Crossing**
- ★ Trenchless
- ★ Open cut
- ★ Construction accesses

Coordinate system: British National Grid; Datum: OSGB 1936
 Data sources: © Crown copyright and database rights 2026 Ordnance Survey 0100031673. Sources: Esri, TomTom, Garmin, FAO, NOAA, USGS, © OpenStreetMap contributors, and the GIS User Community, Contains OS data © Crown Copyright and database right 2026. Contains data from OS Zoomstack

PROJECT TITLE
 Hampshire Water Transfer and Water Recycling Project

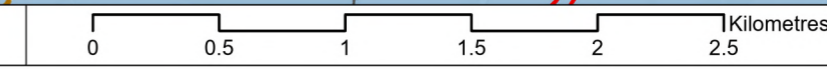




Figure 8.52
 Aquatic habitat survey overview
 Sheet 4 of 7

Drawn MW	GIS Checked DL	Checked MP	Approved AK
Scale at A3 1:30,000	Status Final	Revision 05	Security STD

Drawing Number
PC5223-RHD-ES-ZZ-D-Z-0076

© Southern Water 2026
 This document is issued for the party which commissioned it and for specific purposes connected with the captioned project only. It should not be relied upon by any other party or used for any other purpose. We accept no responsibility for the consequences of this document being relied upon by any other party, or being used for any other purpose, or containing any error or omission which is due to an error or omission in data supplied to us by other parties.



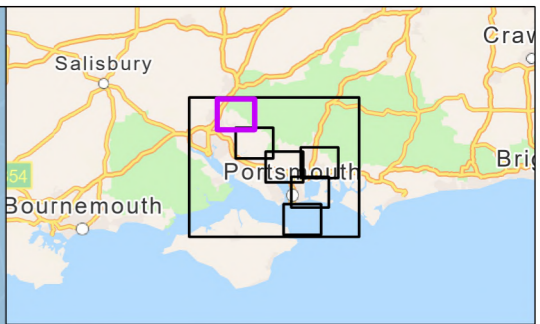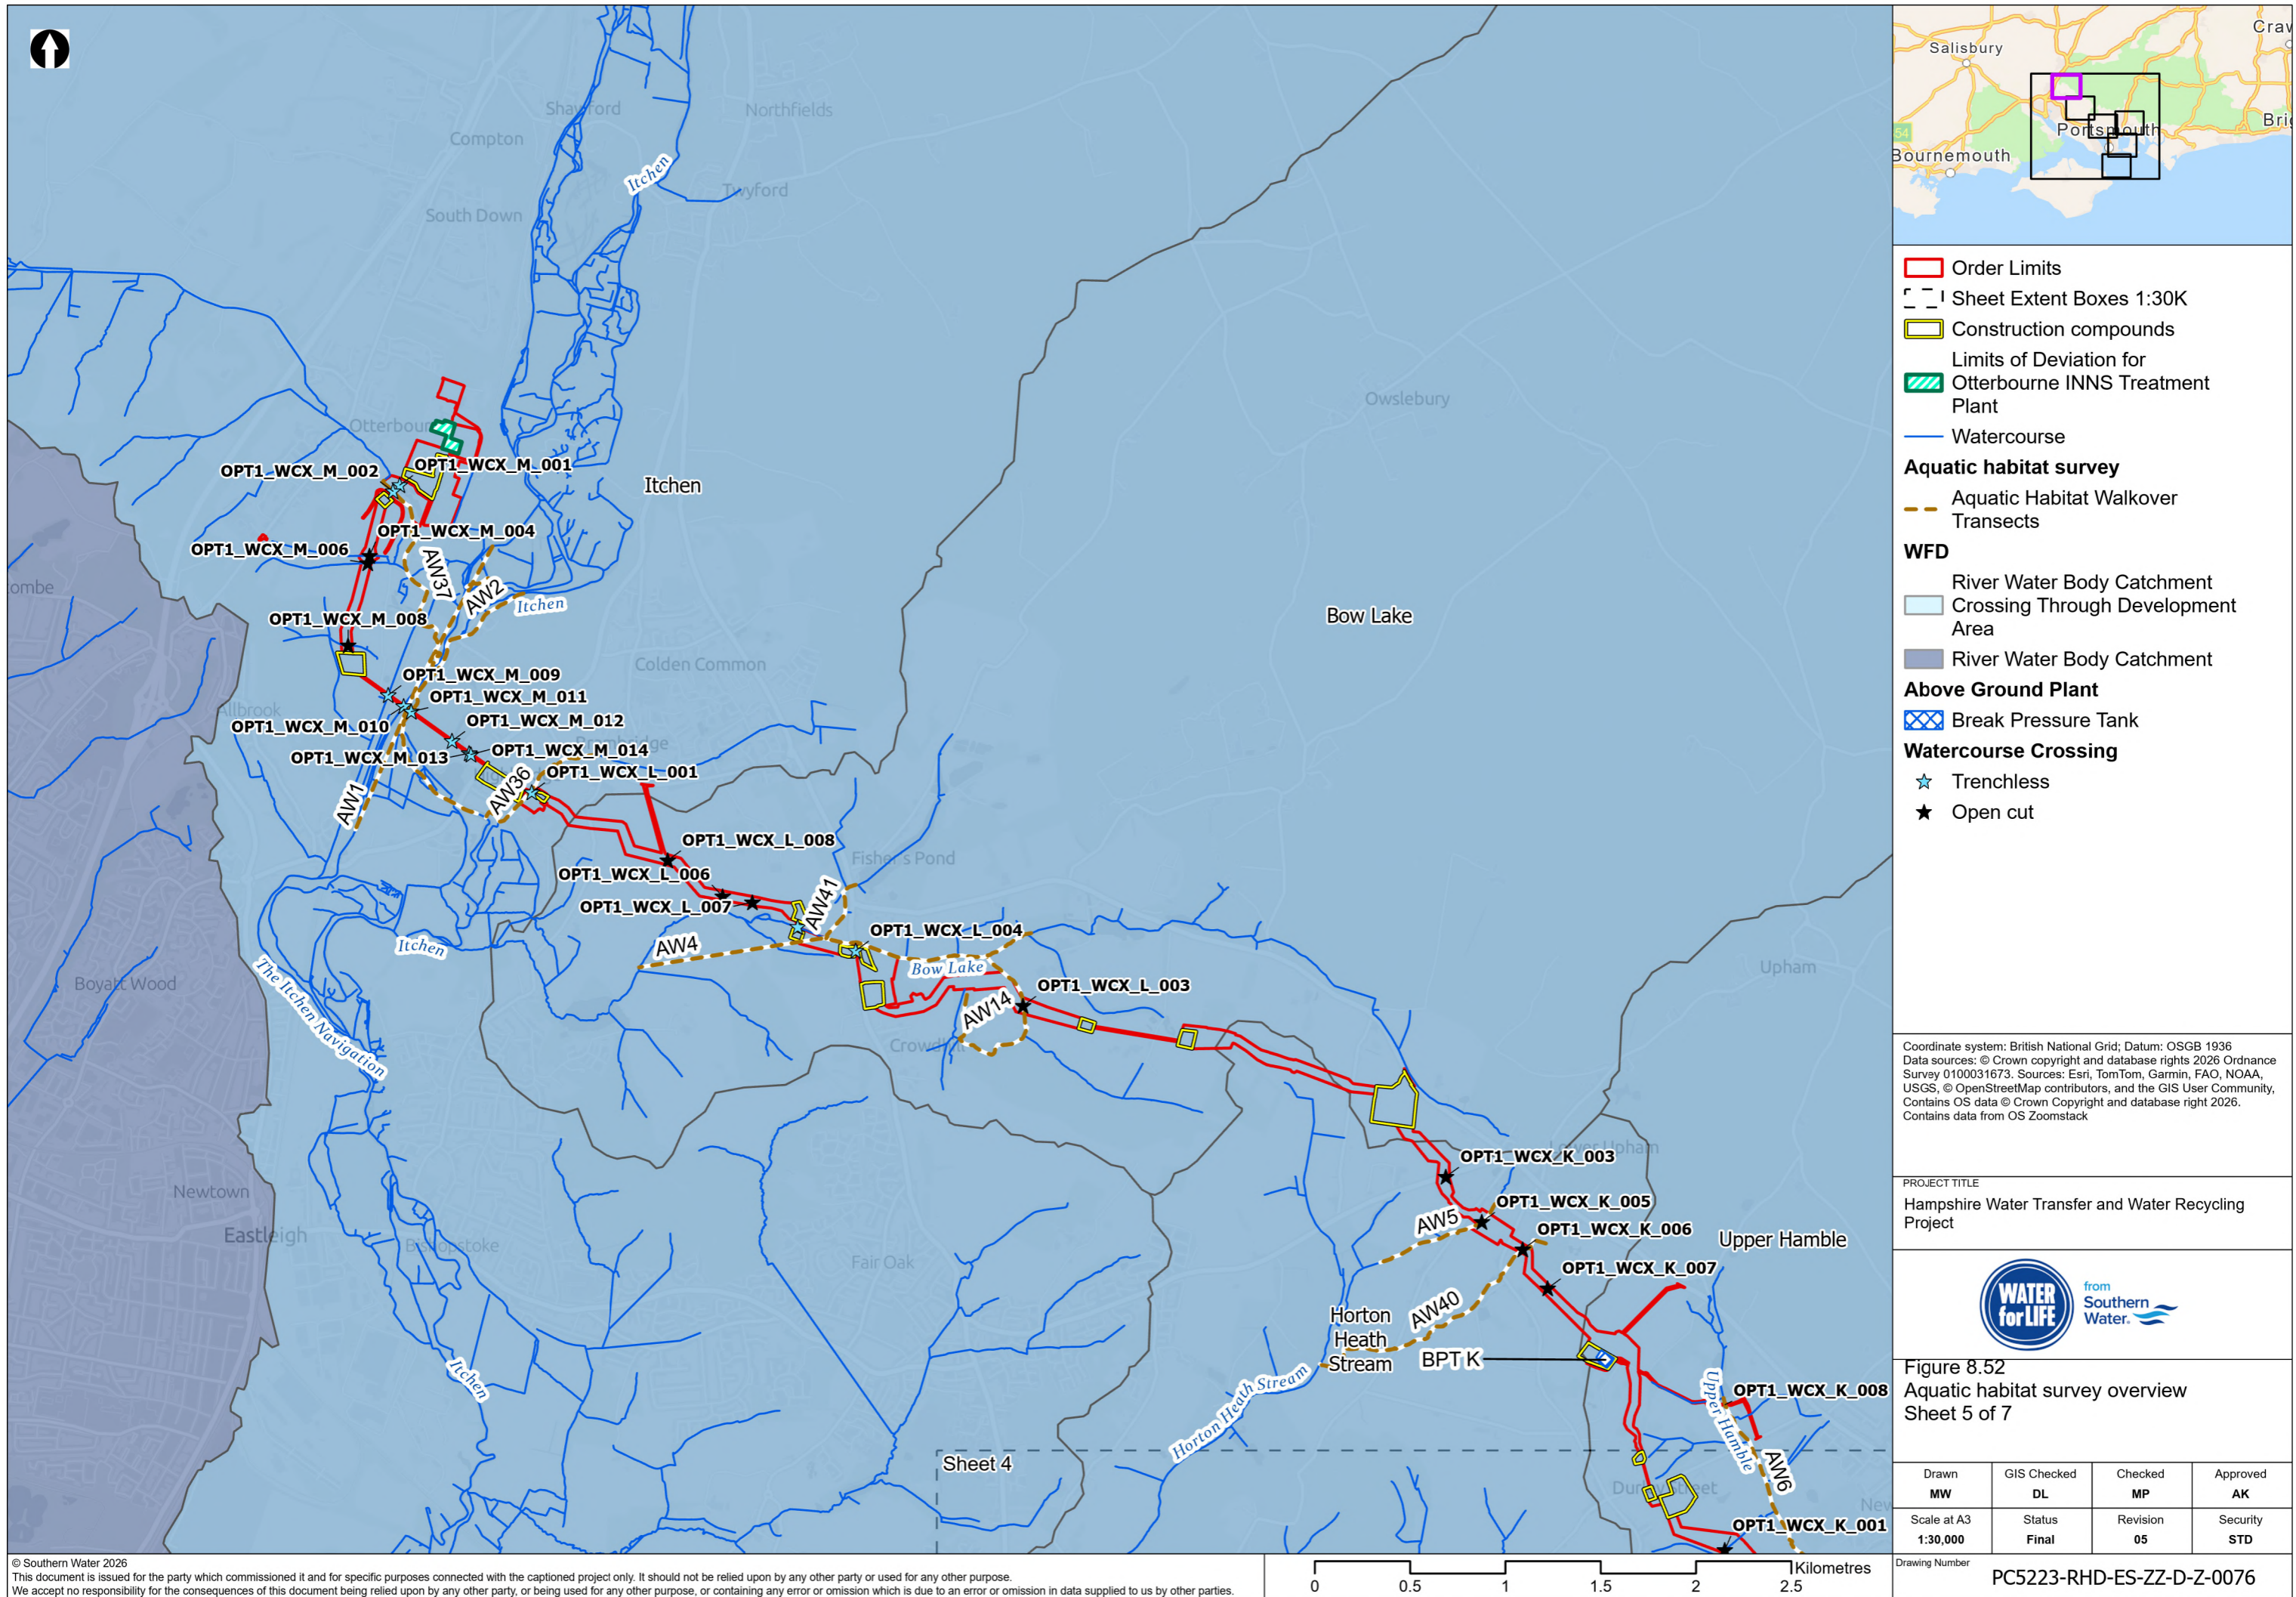

Order Limits
 [Red line symbol]

Sheet Extent Boxes 1:30K
 [Dashed black line symbol]

Construction compounds
 [Yellow outline symbol]

Limits of Deviation for Otterbourne INNS Treatment Plant
 [Green hatched symbol]

Watercourse
 [Blue line symbol]

Aquatic habitat survey

- Aquatic Habitat Walkover Transects**
 [Dashed orange line symbol]

WFD

- River Water Body Catchment**
 [Shaded grey symbol]
- Crossing Through Development Area**
 [Light blue symbol]

Above Ground Plant

- Break Pressure Tank**
 [Blue hatched symbol]

Watercourse Crossing

- Trenchless**
 [Blue star symbol]
- Open cut**
 [Black star symbol]

Coordinate system: British National Grid; Datum: OSGB 1936
 Data sources: © Crown copyright and database rights 2026 Ordnance Survey 0100031673. Sources: Esri, TomTom, Garmin, FAO, NOAA, USGS, © OpenStreetMap contributors, and the GIS User Community, Contains OS data © Crown Copyright and database right 2026. Contains data from OS Zoomstack

PROJECT TITLE
 Hampshire Water Transfer and Water Recycling Project





Figure 8.52
 Aquatic habitat survey overview
 Sheet 5 of 7

Drawn MW	GIS Checked DL	Checked MP	Approved AK
Scale at A3 1:30,000	Status Final	Revision 05	Security STD

Drawing Number
PC5223-RHD-ES-ZZ-D-Z-0076

© Southern Water 2026
 This document is issued for the party which commissioned it and for specific purposes connected with the captioned project only. It should not be relied upon by any other party or used for any other purpose. We accept no responsibility for the consequences of this document being relied upon by any other party, or being used for any other purpose, or containing any error or omission which is due to an error or omission in data supplied to us by other parties.



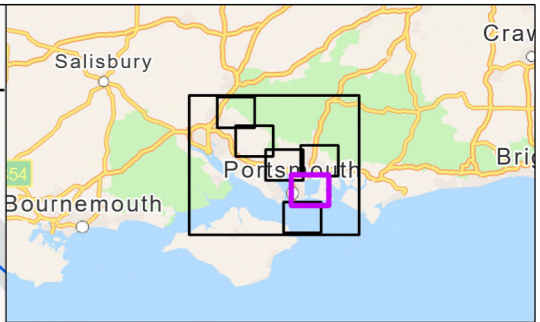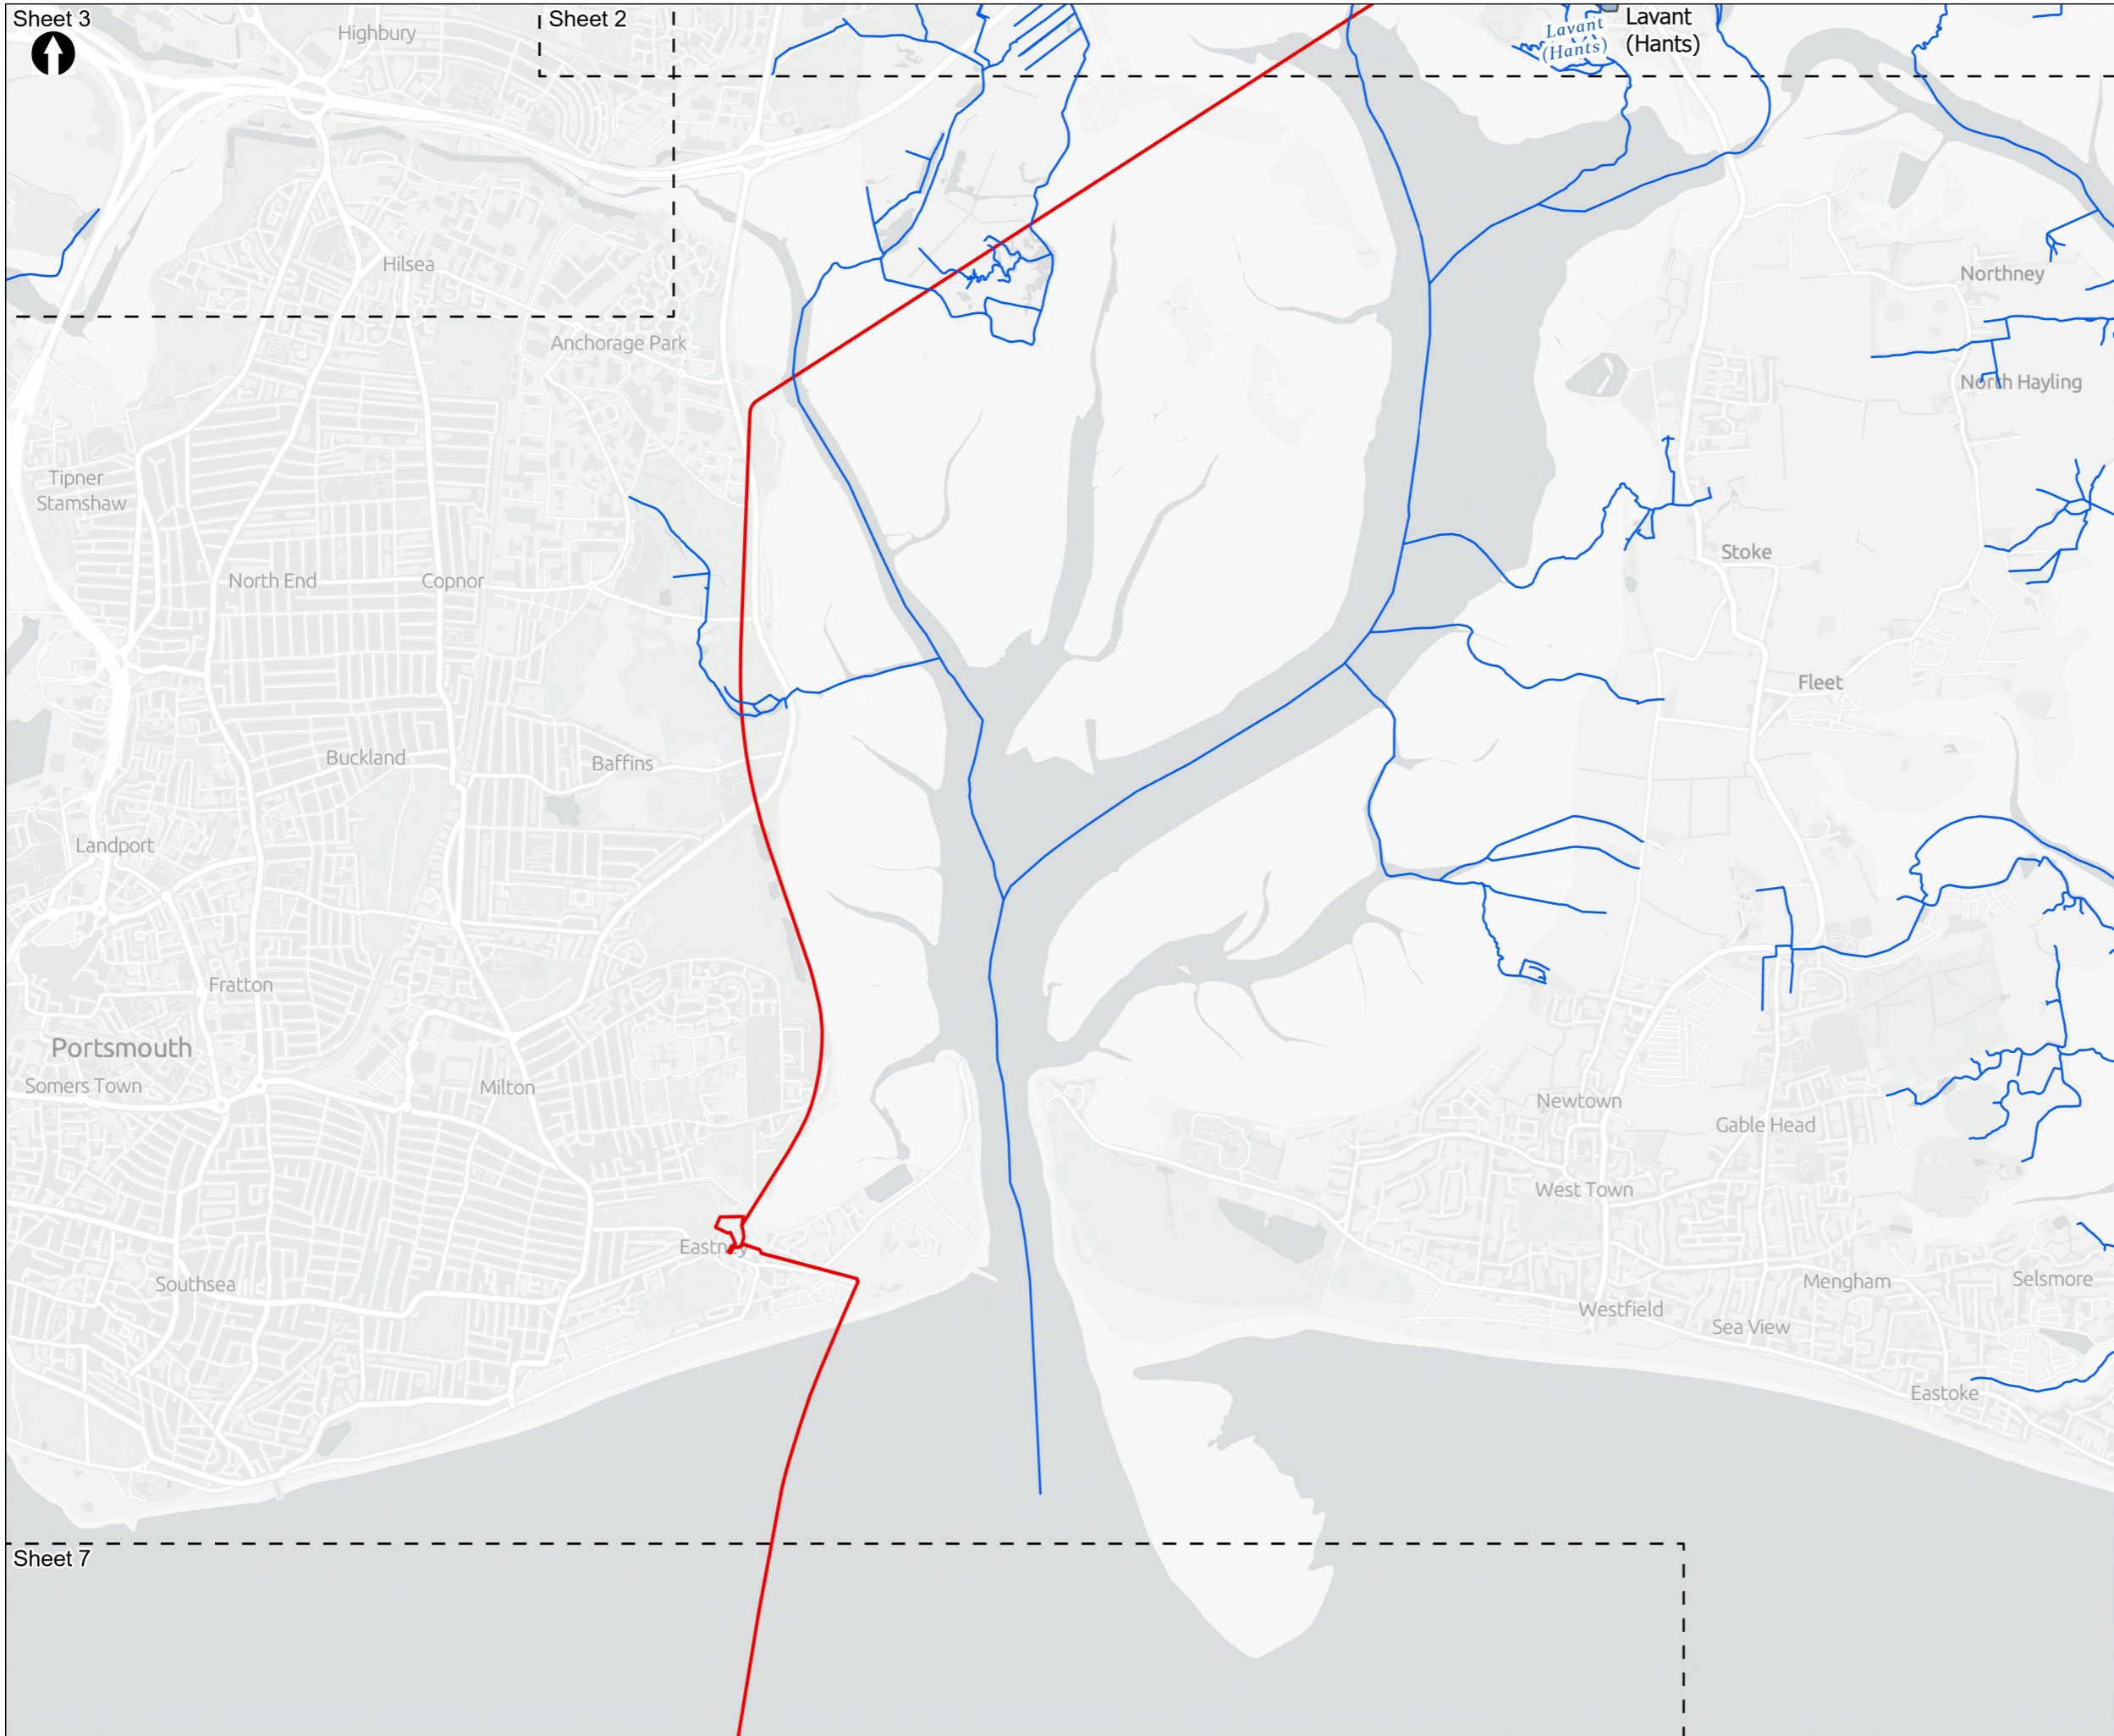

- Order Limits
- Sheet Extent Boxes 1:30K
- Watercourse
- WFD**
- River Water Body Catchment Crossing Through Development Area
- River Water Body Catchment

Coordinate system: British National Grid; Datum: OSGB 1936
 Data sources: © Crown copyright and database rights 2026 Ordnance Survey 0100031673. Sources: Esri, TomTom, Garmin, FAO, NOAA, USGS, © OpenStreetMap contributors, and the GIS User Community, Contains OS data © Crown Copyright and database right 2026. Contains data from OS Zoomstack

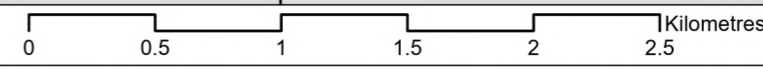
PROJECT TITLE
 Hampshire Water Transfer and Water Recycling Project



Figure 8.52
 Aquatic habitat survey overview
 Sheet 6 of 7


Drawn MW	GIS Checked DL	Checked MP	Approved AK
Scale at A3 1:30,000	Status Final	Revision 05	Security STD




Drawing Number
PC5223-RHD-ES-ZZ-D-Z-0076




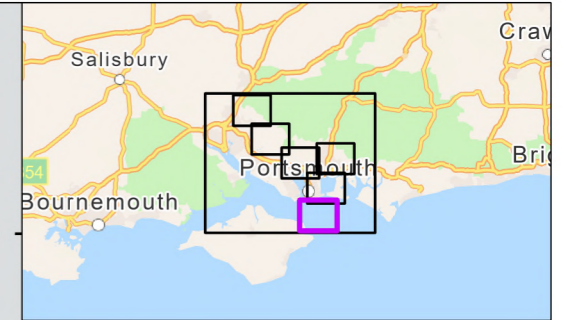

Sheet 6



-  Order Limits
-  Sheet Extent Boxes 1:30K
-  Watercourse

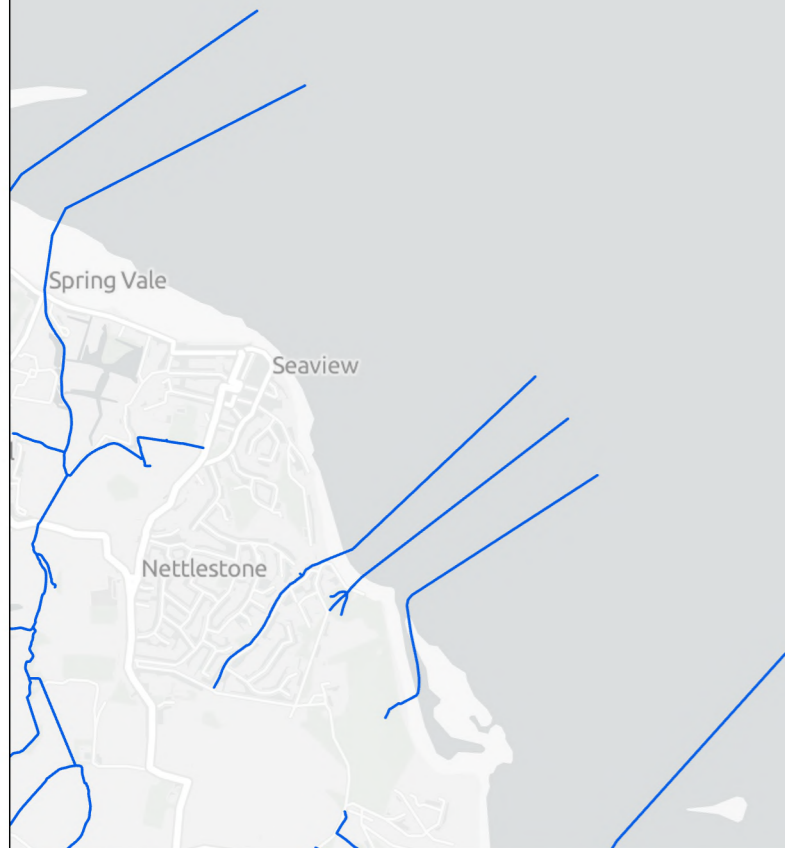

Coordinate system: British National Grid; Datum: OSGB 1936
 Data sources: © Crown copyright and database rights 2026 Ordnance Survey 0100031673. Sources: Esri, TomTom, Garmin, FAO, NOAA, USGS, © OpenStreetMap contributors, and the GIS User Community, Contains OS data © Crown Copyright and database right 2026. Contains data from OS Zoomstack

PROJECT TITLE
 Hampshire Water Transfer and Water Recycling Project



Figure 8.52
 Aquatic habitat survey overview
 Sheet 7 of 7

Drawn MW	GIS Checked DL	Checked MP	Approved AK
Scale at A3 1:30,000	Status Final	Revision 05	Security STD

