

Hampshire Water Transfer and Water Recycling Project

Environmental Statement – Figure 8.1 Statutory designated sites within the desk study area

VOLUME NUMBER: 6

PLANNING INSPECTORATE SCHEME NUMBER: WA010002

APPLICATION DOCUMENT REFERENCE: 6.3

APFP REGULATION: 5(2)(a)

17 July 2026

Version 1






from
**Southern
Water.** 

Document Control		
Title	Environmental Statement – Figure 8.1 Statutory designated sites within the desk study area	
Version History		
Version	Date	Status/Reason for Issue
Version 0	21 May 2026	DCO Submission
Version 1	17 July 2026	S51 Advice

Drawing Change Log

Drawing Number	Drawing Title	Updated Revision	Changes
17 July 2026 – Response to S51 Advice			
ES Vol III – ES Figure 8.1 Statutory designated sites within the desk study area			
PC5223-RHD-ES-ZZ-D-Z-0026	Figure 8.1 Statutory designated sites within the desk study area SHEET 1 OF 7	06	• Singleton and Cocking Tunnels SAC, Solent and Isle of Wight Lagoons SAC and Titchfield Haven SSSI added to figure.

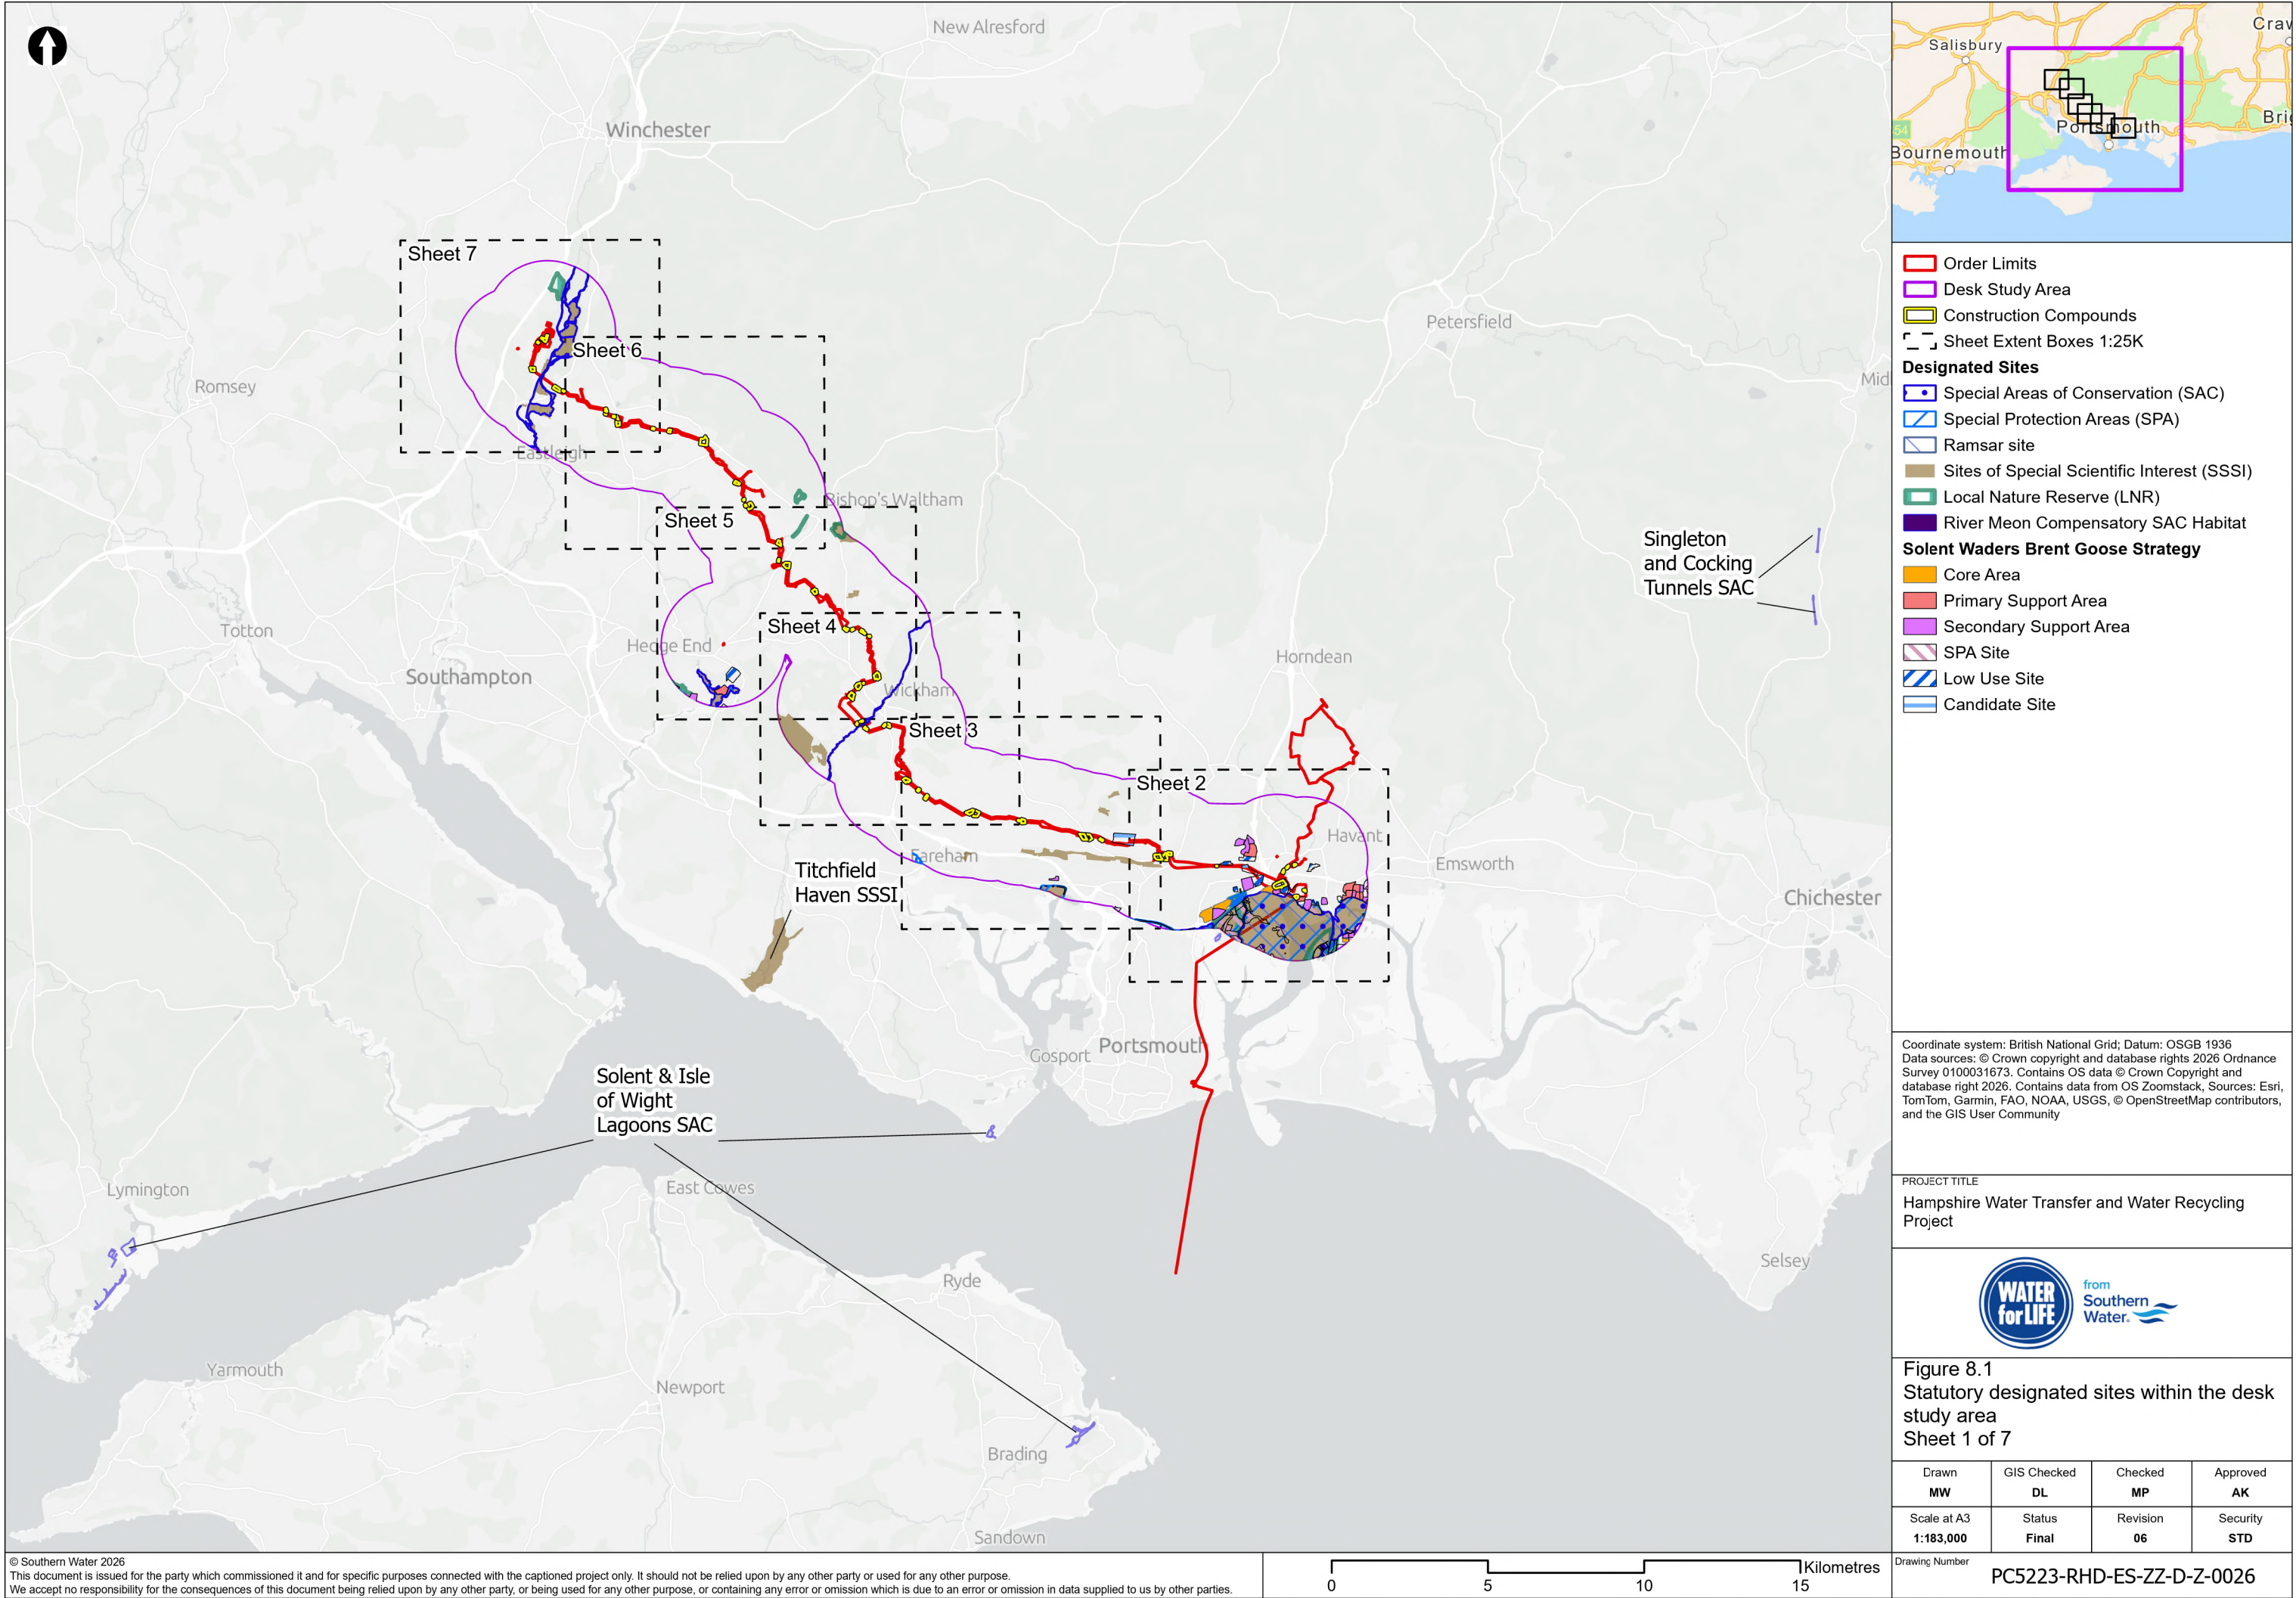

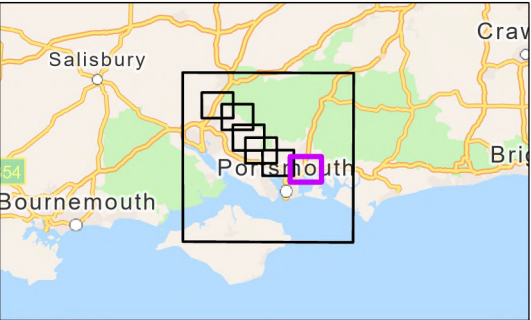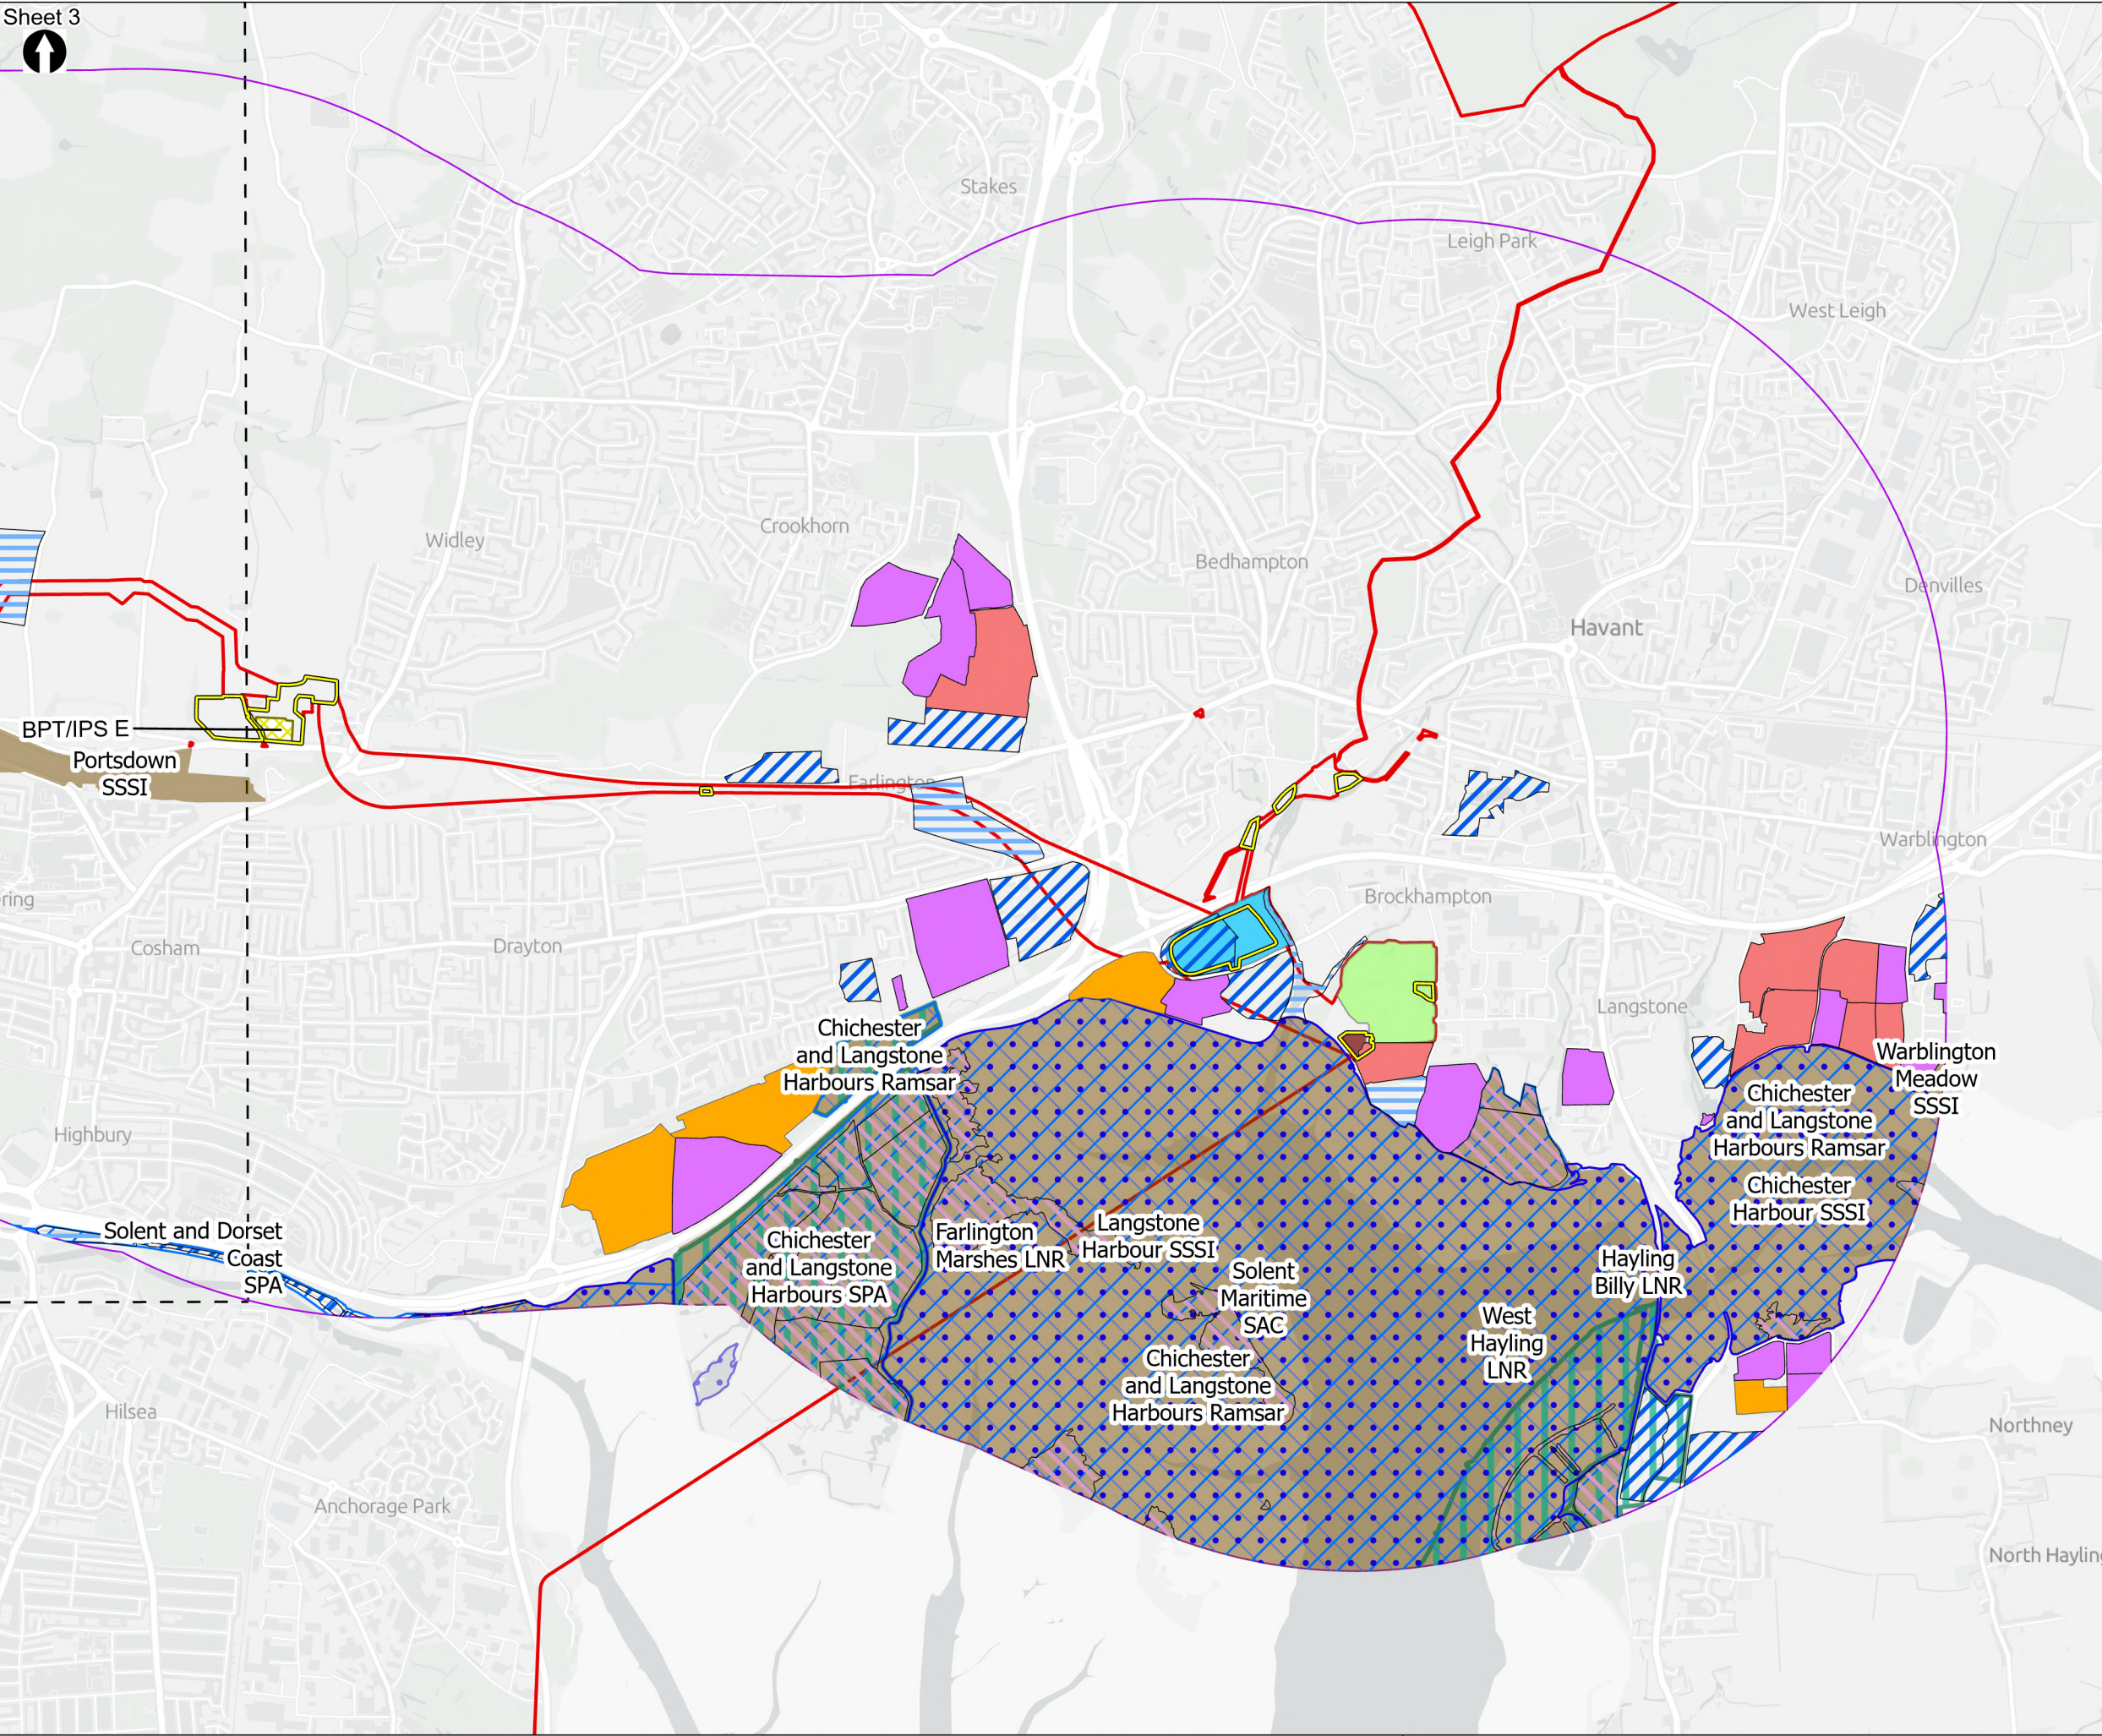

- Order Limits
- Desk Study Area
- Construction Compounds
- Sheet Extent Boxes 1:25K
- Proposed Development components**
 - Budds Farm Wastewater Treatment Works
 - Limits of Deviation for Budds Farm Pumping Station
 - Water Recycling Plant site
- Above Ground Plant**
 - Break Pressure Tank & Intermediate Pumping Station
- Designated Sites**
 - Special Areas of Conservation (SAC)
 - Special Protection Areas (SPA)
 - Ramsar site
 - Sites of Special Scientific Interest (SSSI)
 - Local Nature Reserve (LNR)
- Solent Waders Brent Goose Strategy**
 - Core Area
 - Primary Support Area
 - Secondary Support Area
 - SPA Site
 - Low Use Site
 - Candidate Site

Coordinate system: British National Grid; Datum: OSGB 1936
Data sources: © Crown copyright and database rights 2026 Ordnance Survey 0100031673. Contains OS data © Crown Copyright and database right 2026. Contains data from OS Zoomstack, Sources: Esri, TomTom, Garmin, FAO, NOAA, USGS, © OpenStreetMap contributors, and the GIS User Community

PROJECT TITLE
Hampshire Water Transfer and Water Recycling Project

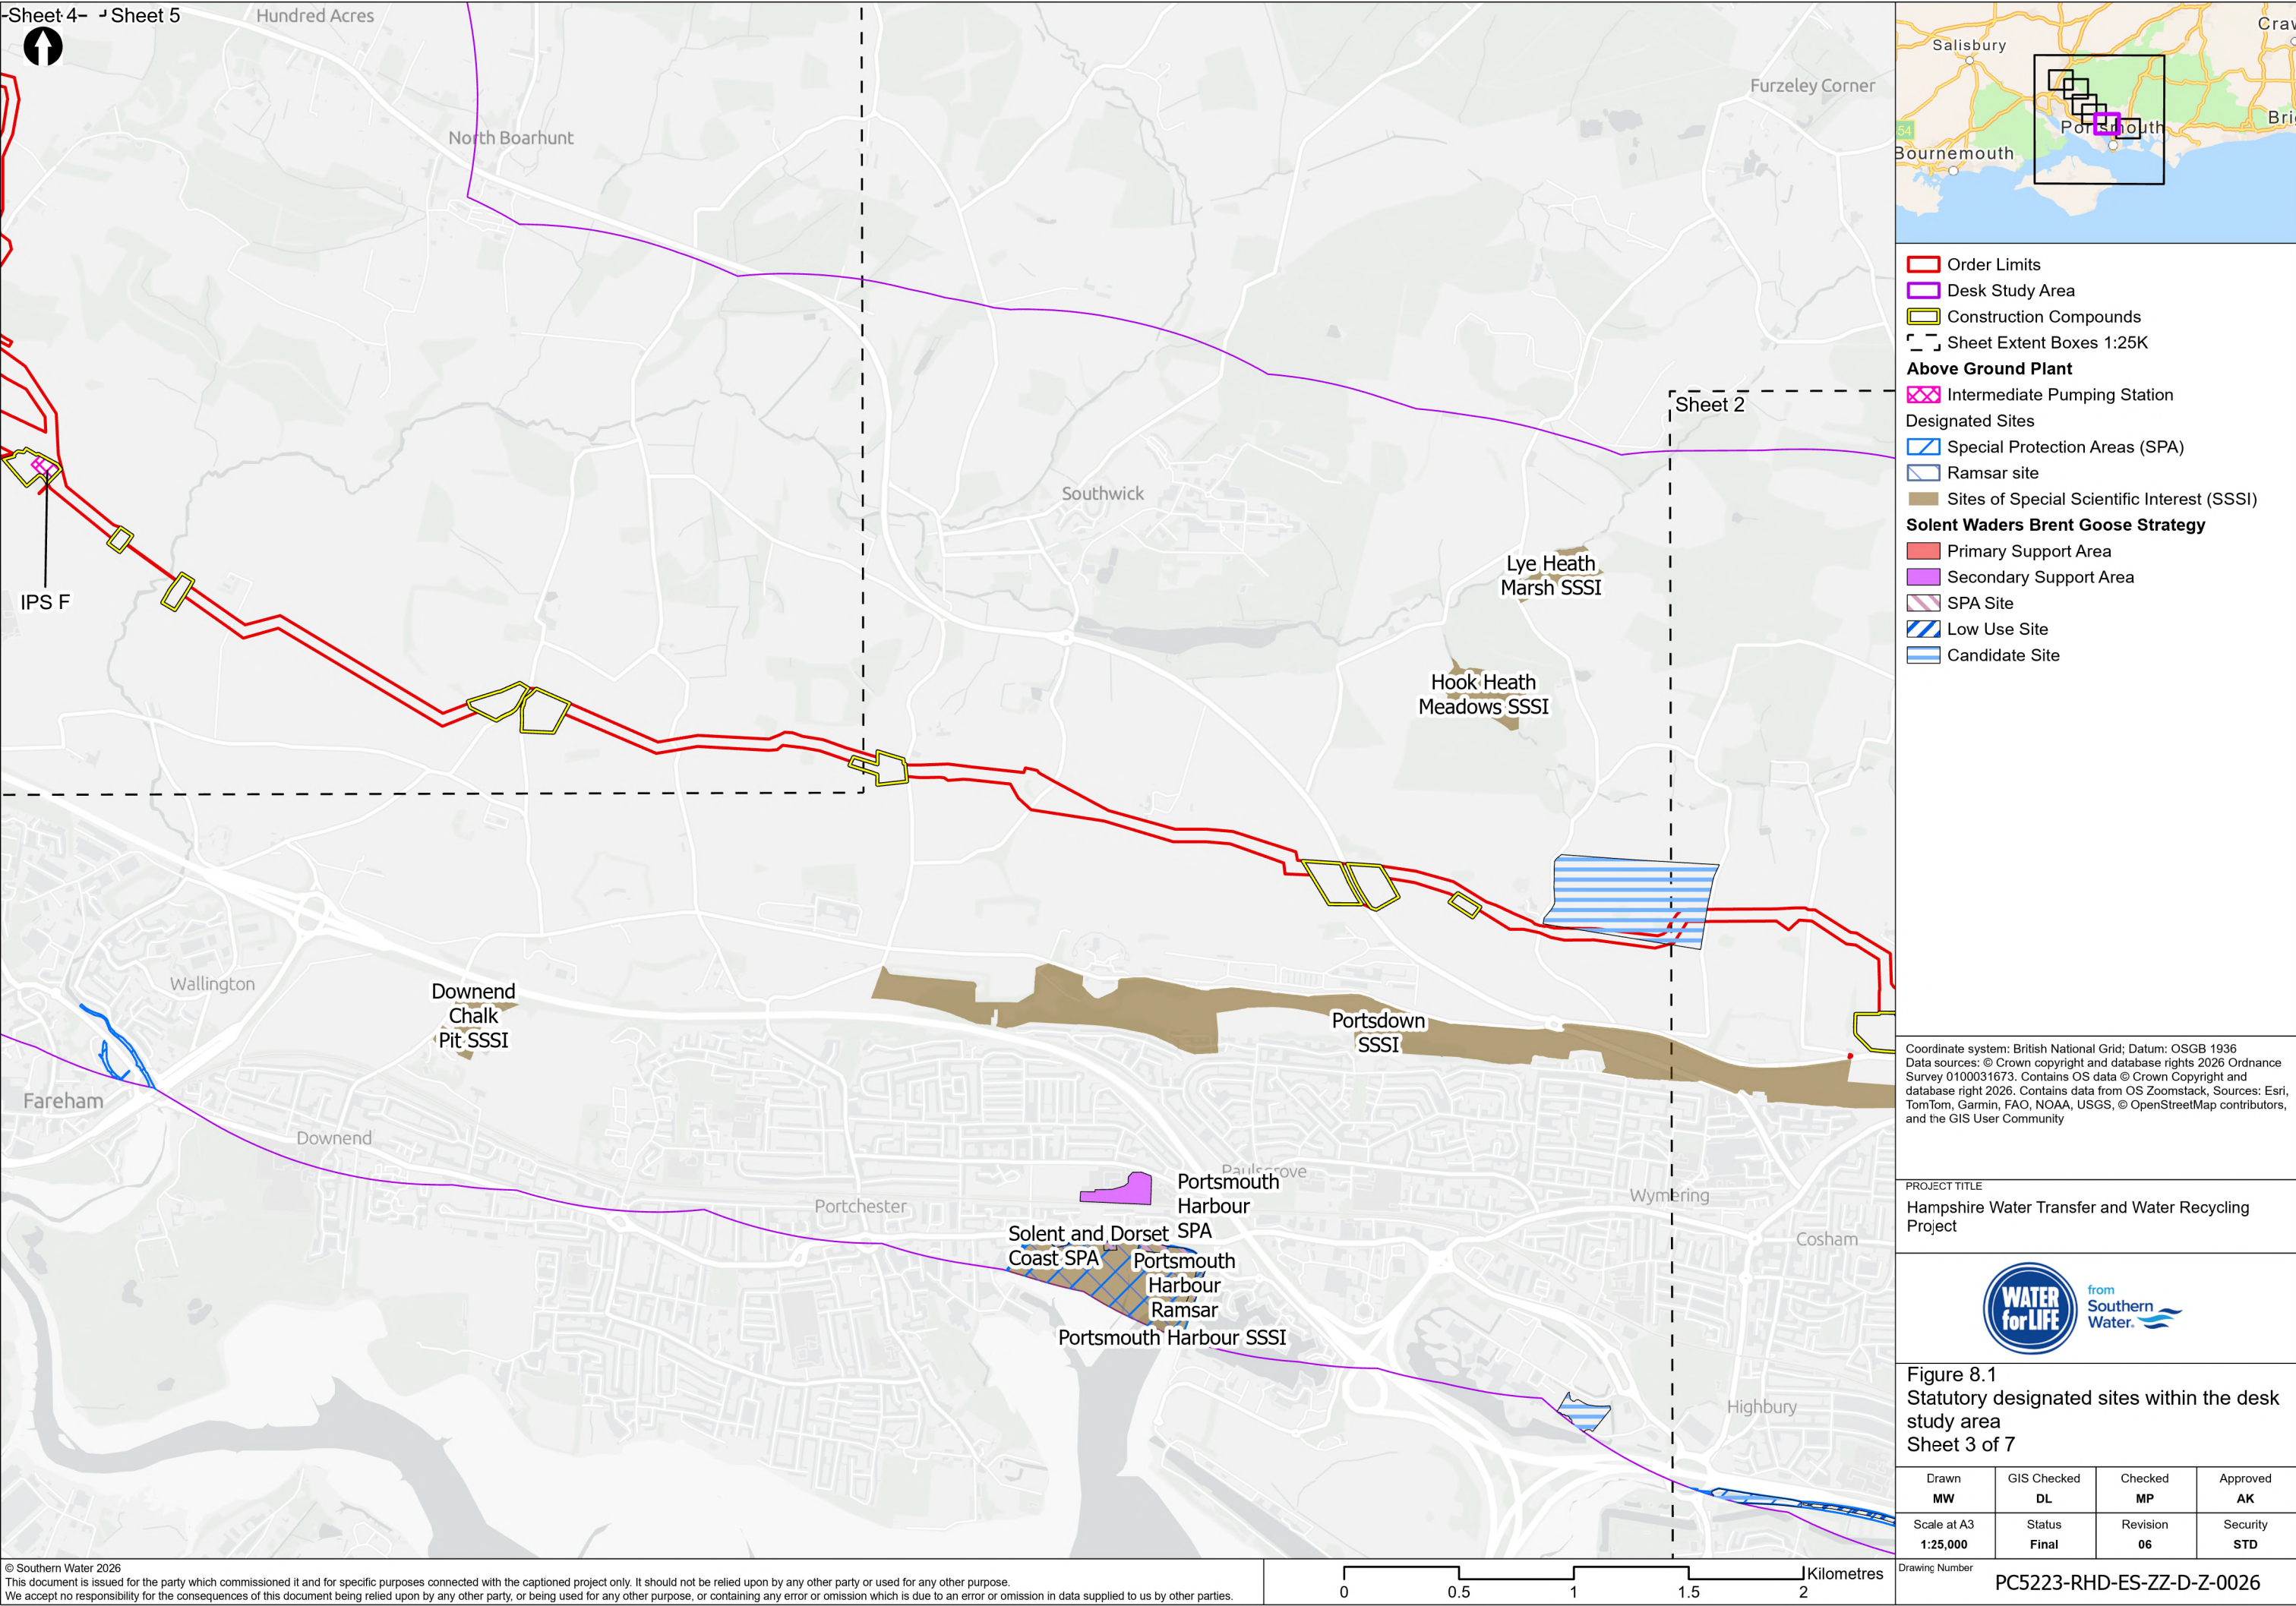




Figure 8.1
Statutory designated sites within the desk study area
Sheet 2 of 7

Drawn MW	GIS Checked DL	Checked MP	Approved AK
Scale at A3 1:25,000	Status Final	Revision 06	Security STD

Drawing Number
PC5223-RHD-ES-ZZ-D-Z-0026





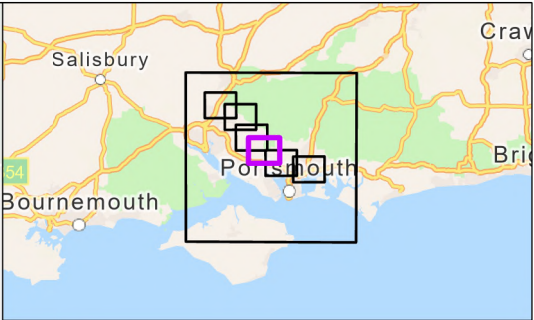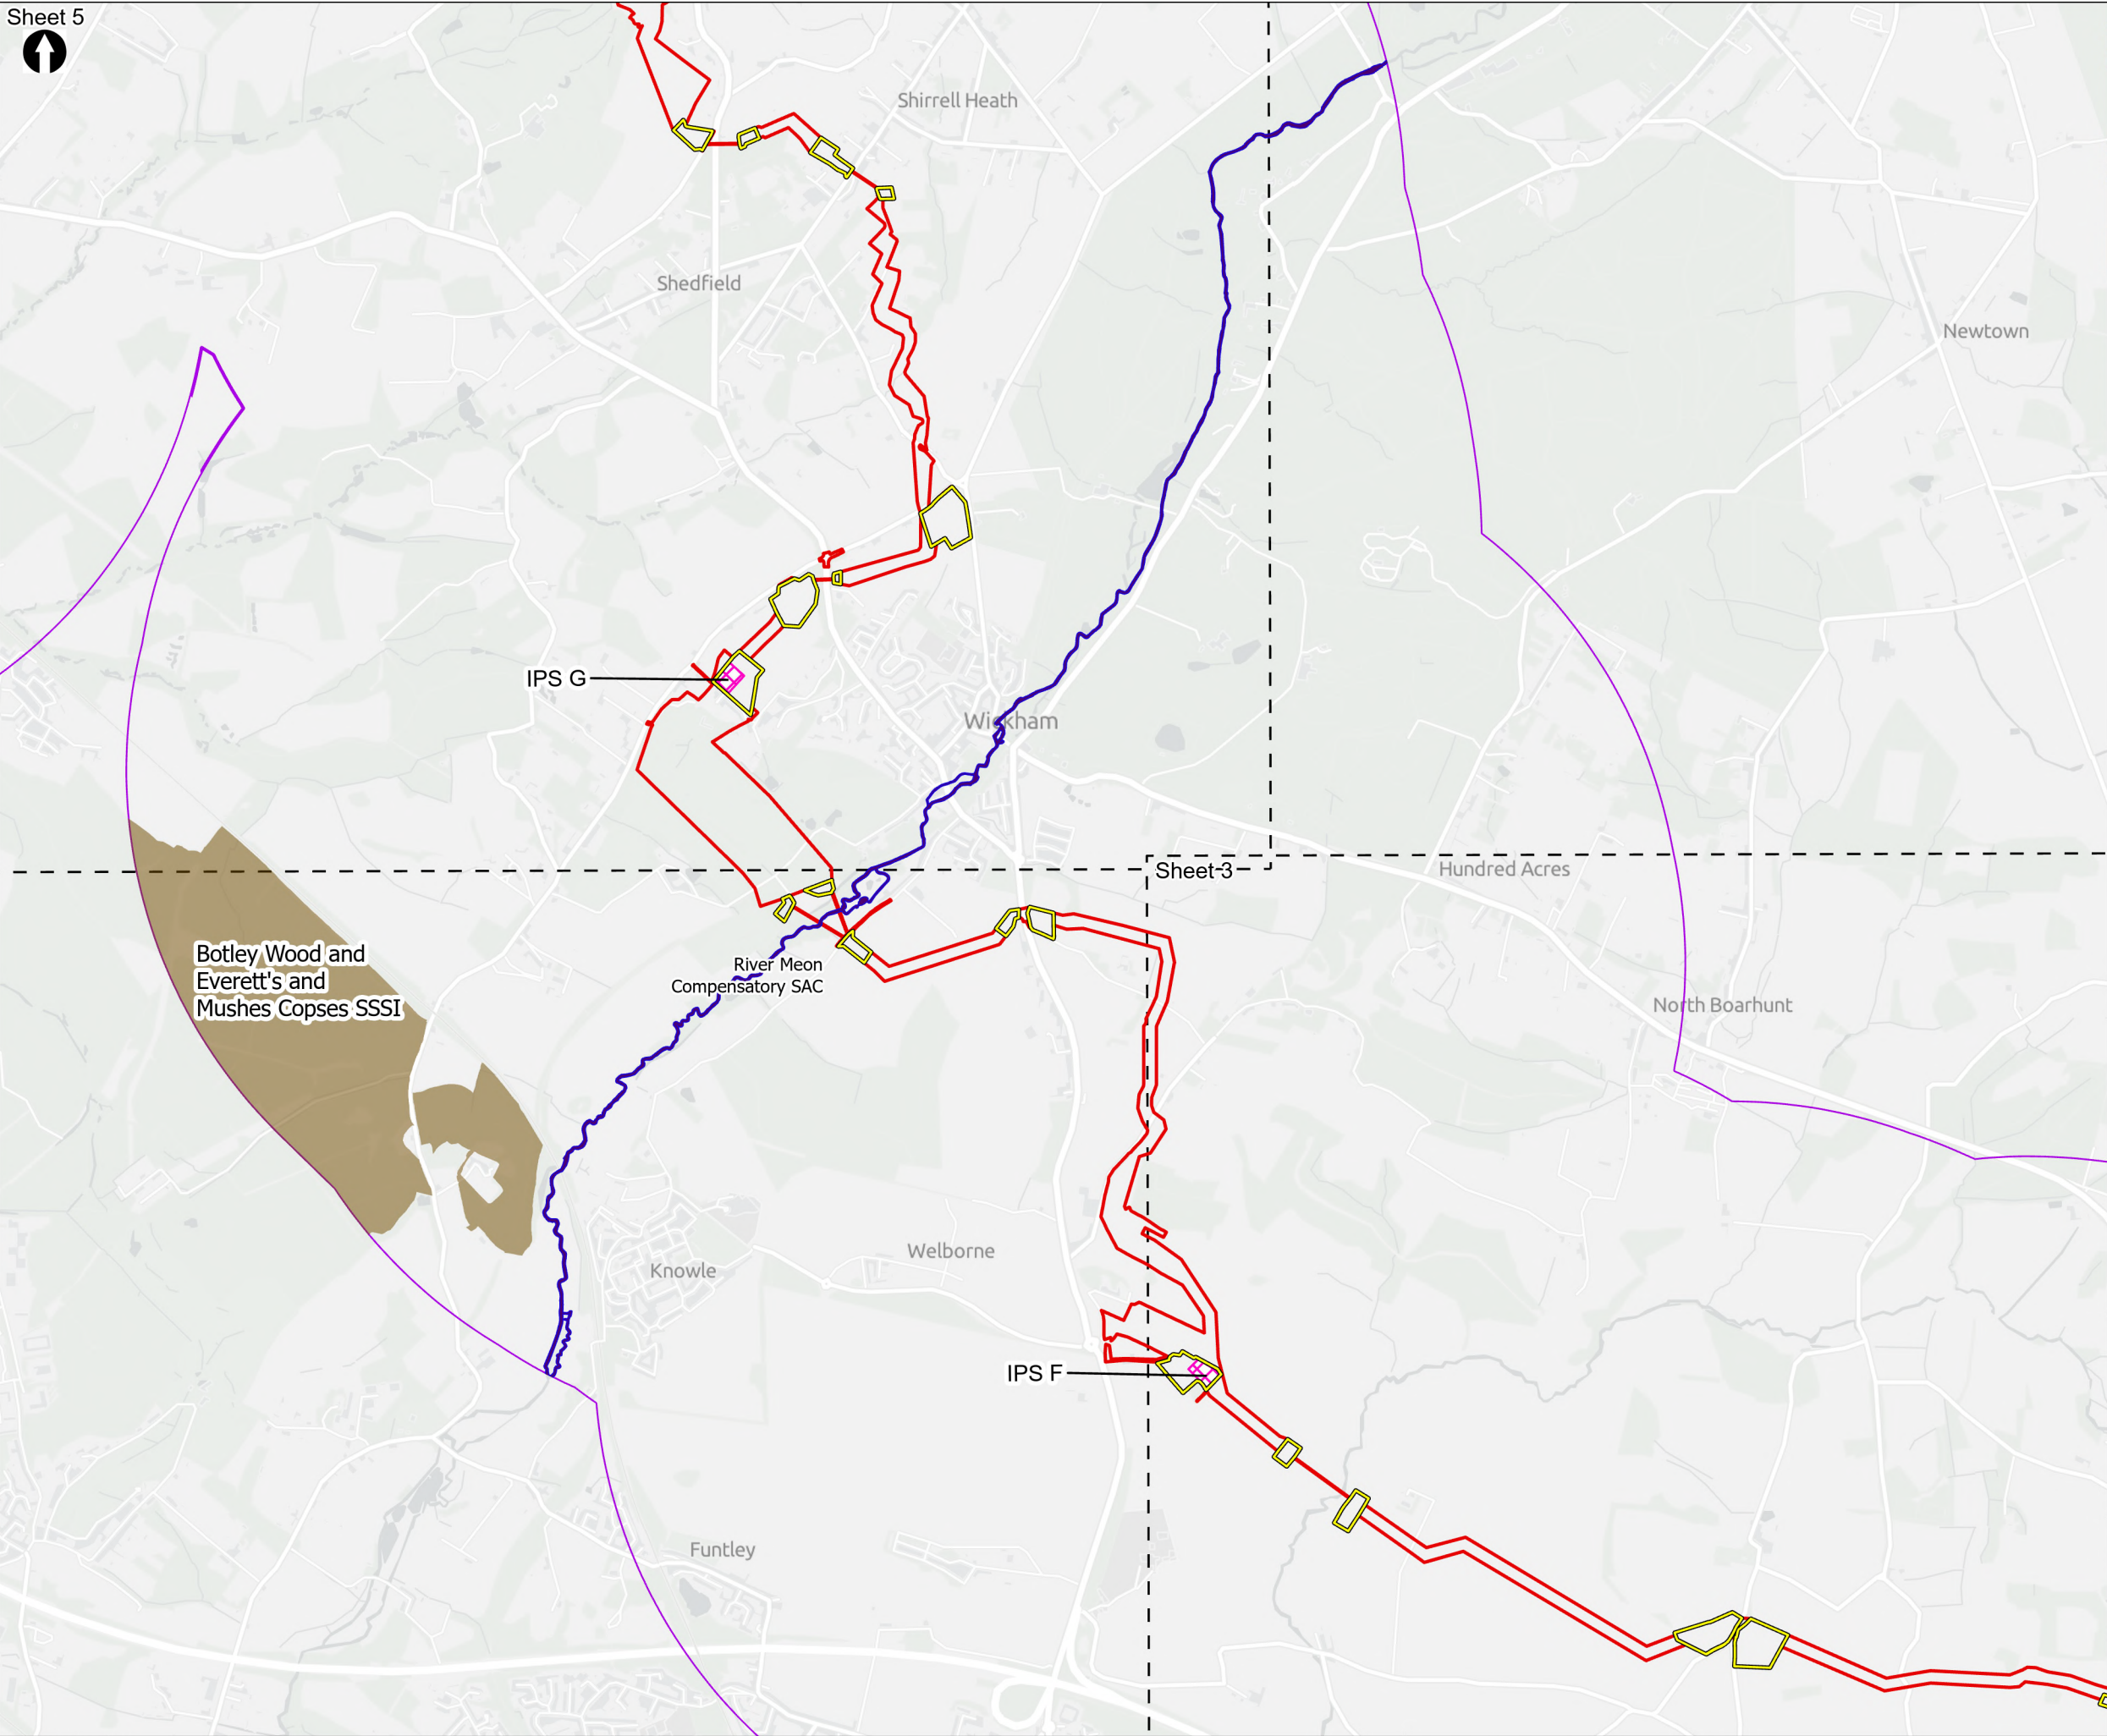

- Order Limits
- Desk Study Area
- Construction Compounds
- Sheet Extent Boxes 1:25K
- Above Ground Plant**
- Intermediate Pumping Station
- Designated Sites**
- Sites of Special Scientific Interest (SSSI)
- River Meon Compensatory SAC Habitat

Coordinate system: British National Grid; Datum: OSGB 1936
Data sources: © Crown copyright and database rights 2026 Ordnance Survey 0100031673. Contains OS data © Crown Copyright and database right 2026. Contains data from OS Zoomstack, Sources: Esri, TomTom, Garmin, FAO, NOAA, USGS, © OpenStreetMap contributors, and the GIS User Community

PROJECT TITLE
Hampshire Water Transfer and Water Recycling Project

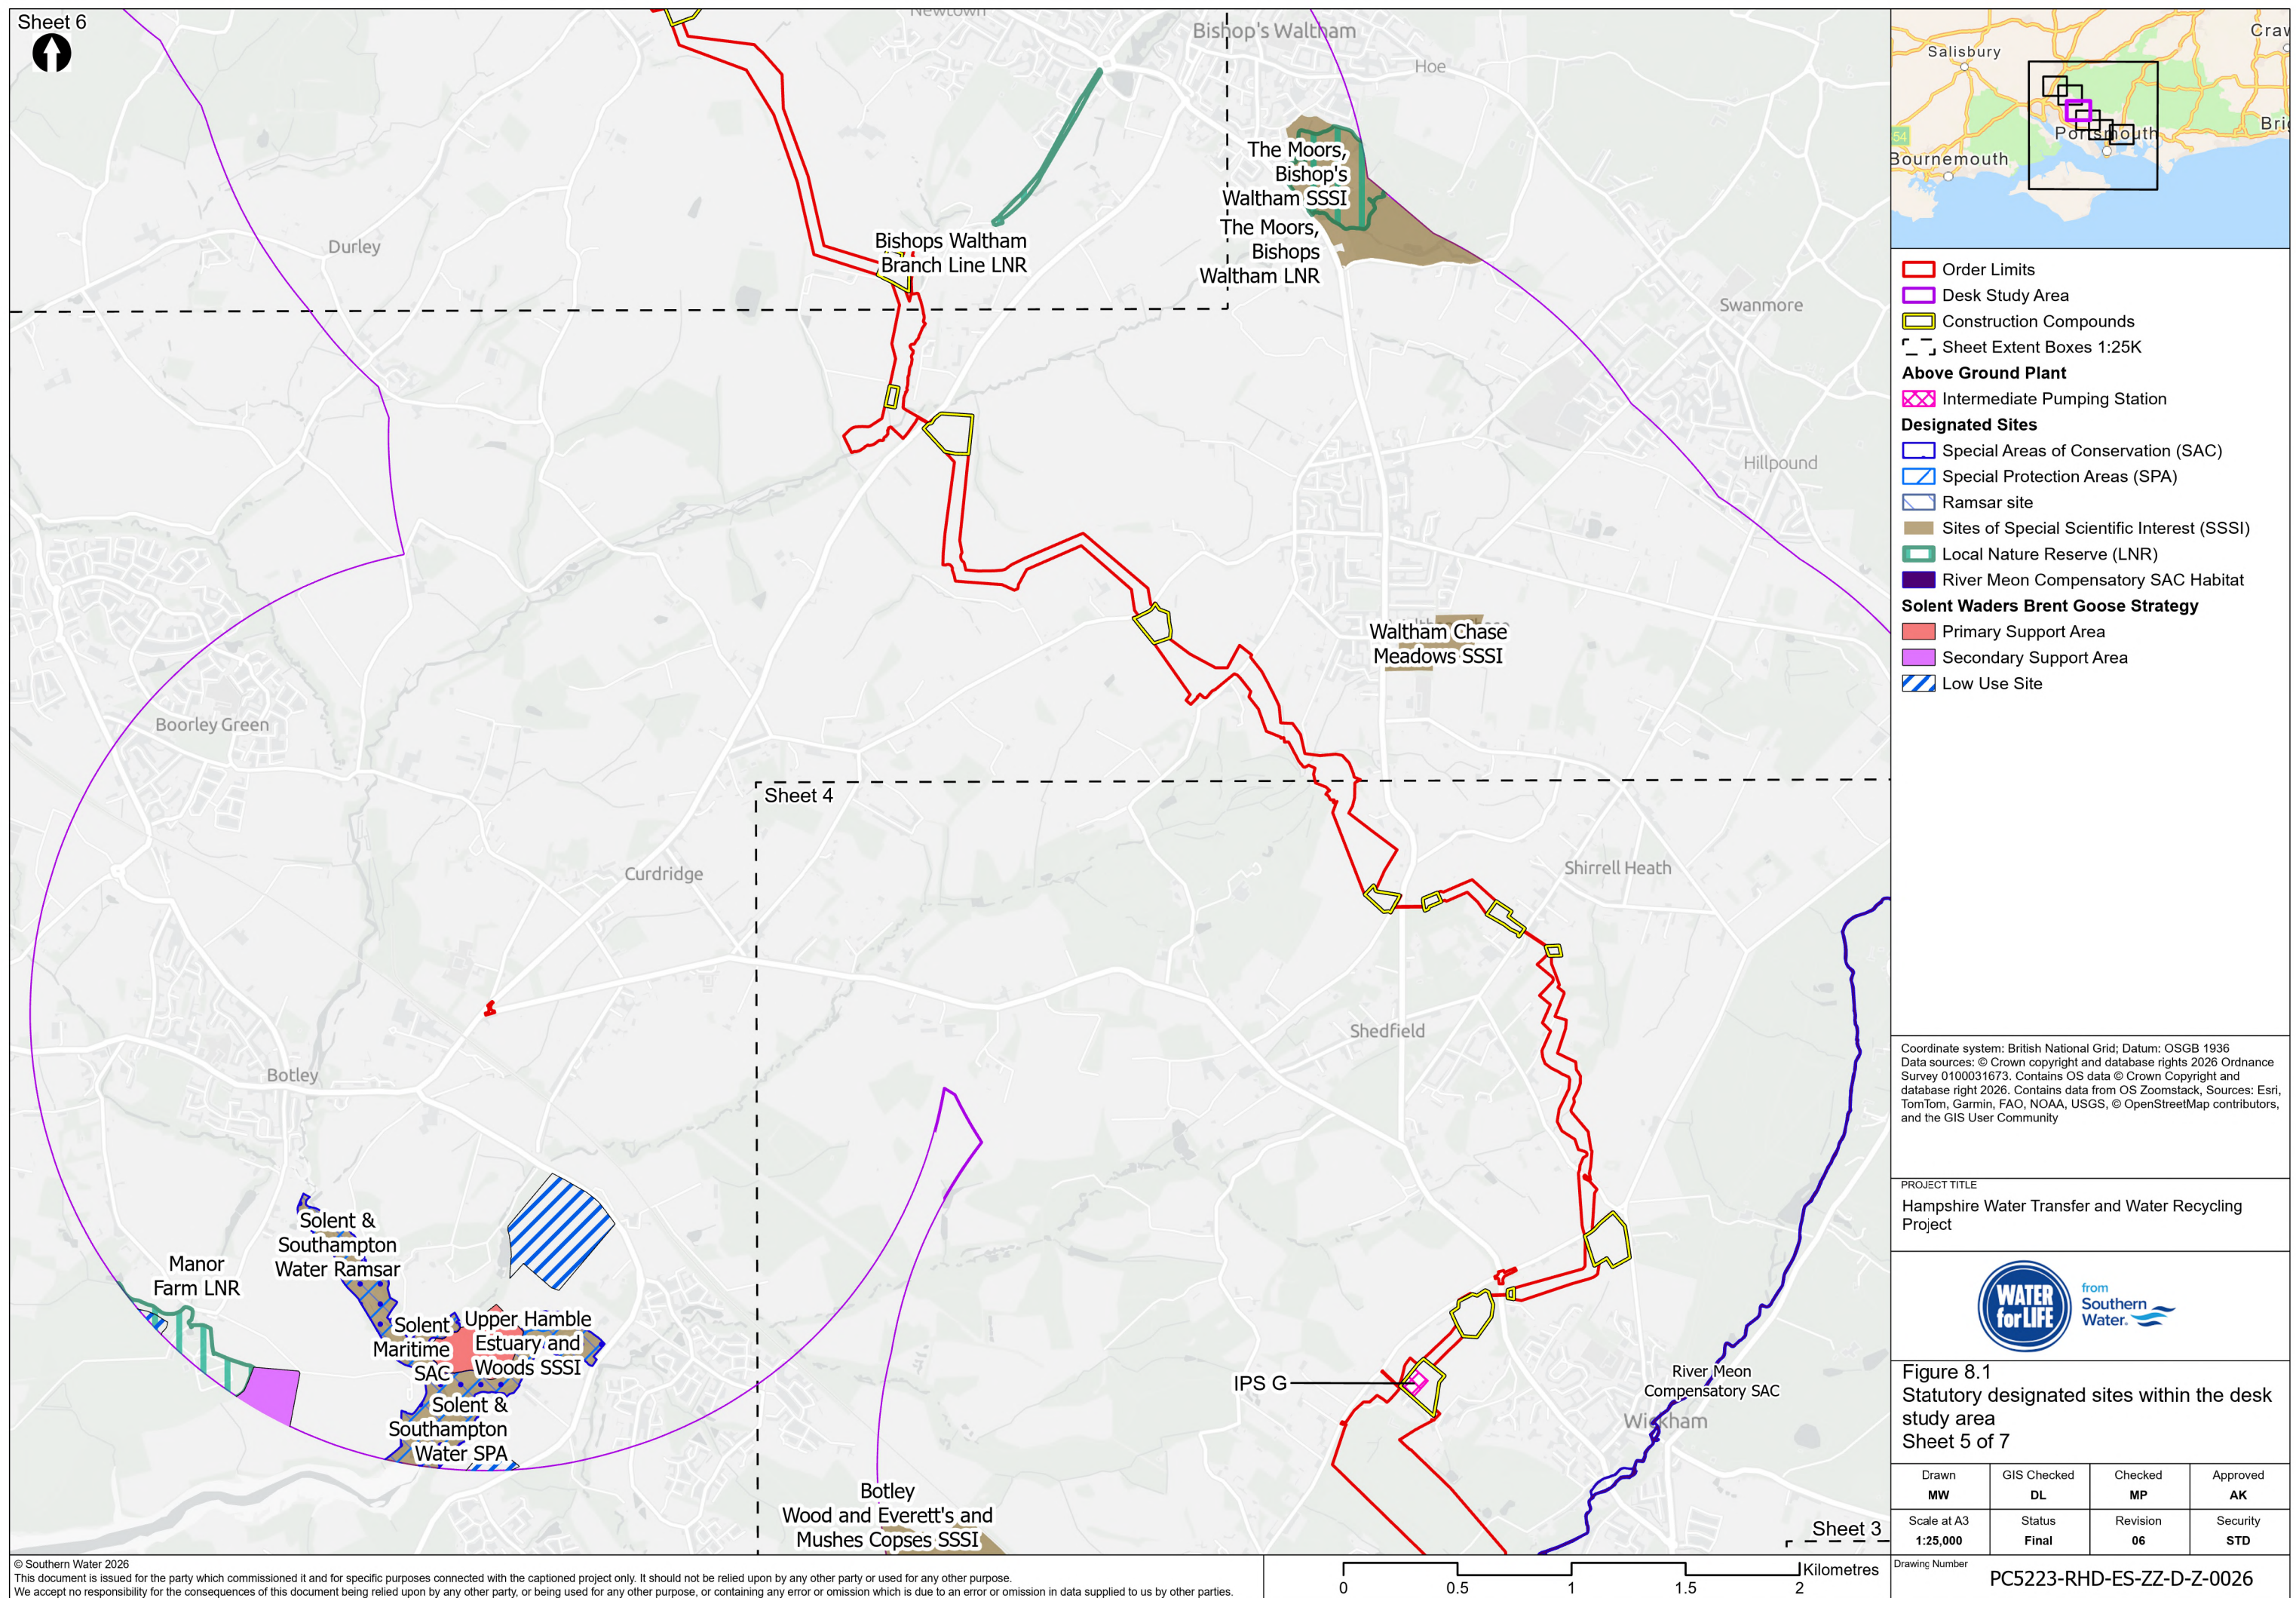


Figure 8.1
Statutory designated sites within the desk study area
Sheet 4 of 7



Drawn MW	GIS Checked DL	Checked MP	Approved AK
Scale at A3 1:25,000	Status Final	Revision 06	Security STD

Drawing Number
PC5223-RHD-ES-ZZ-D-Z-0026





Sheet 7
River Itchen
SAC Itchen -
2000227 SSSI

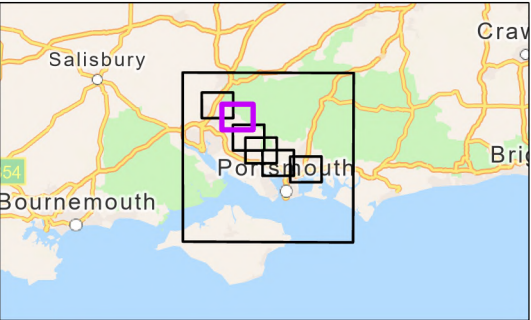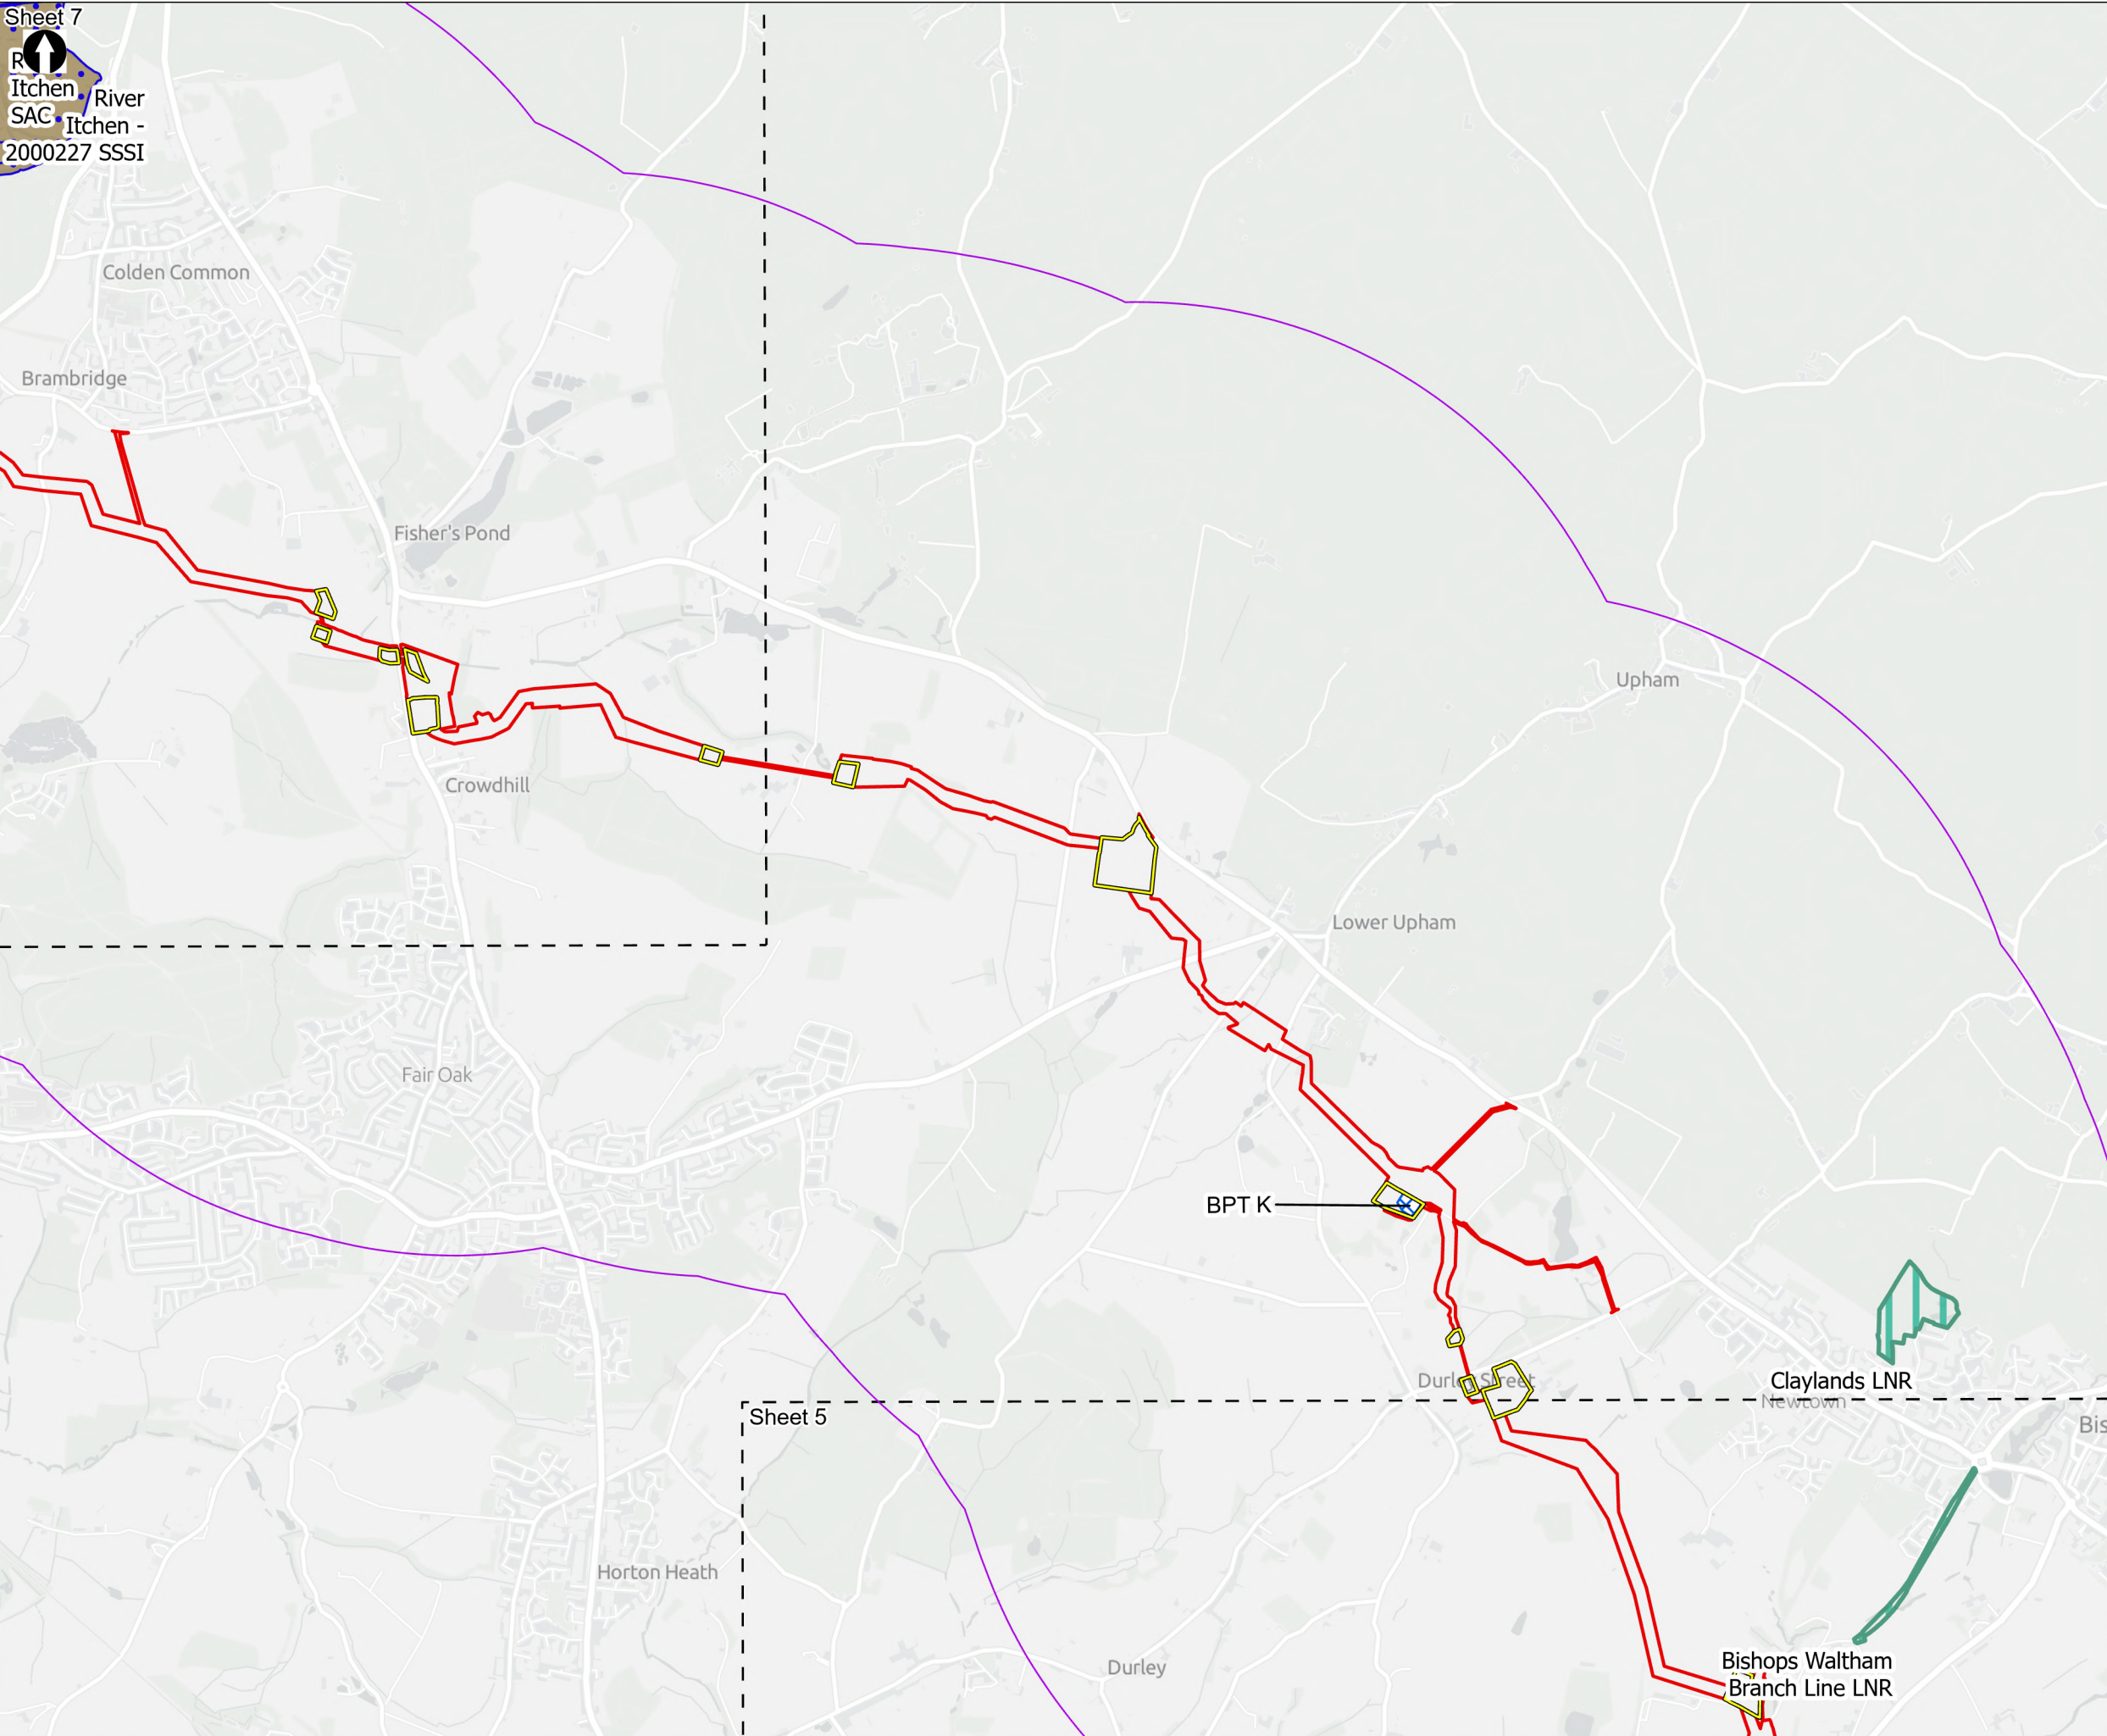

Order Limits

Desk Study Area

Construction Compounds

Sheet Extent Boxes 1:25K

Above Ground Plant

Designated Sites

Break Pressure Tank

Special Areas of Conservation (SAC)

Sites of Special Scientific Interest (SSSI)

Local Nature Reserve (LNR)

Coordinate system: British National Grid; Datum: OSGB 1936
Data sources: © Crown copyright and database rights 2026 Ordnance Survey 0100031673. Contains OS data © Crown Copyright and database right 2026. Contains data from OS Zoomstack, Sources: Esri, TomTom, Garmin, FAO, NOAA, USGS, © OpenStreetMap contributors, and the GIS User Community

PROJECT TITLE
Hampshire Water Transfer and Water Recycling Project



Figure 8.1
Statutory designated sites within the desk study area
Sheet 6 of 7

Drawn MW	GIS Checked DL	Checked MP	Approved AK
Scale at A3 1:25,000	Status Final	Revision 06	Security STD

Drawing Number
PC5223-RHD-ES-ZZ-D-Z-0026



